



FRONT ELEVATION

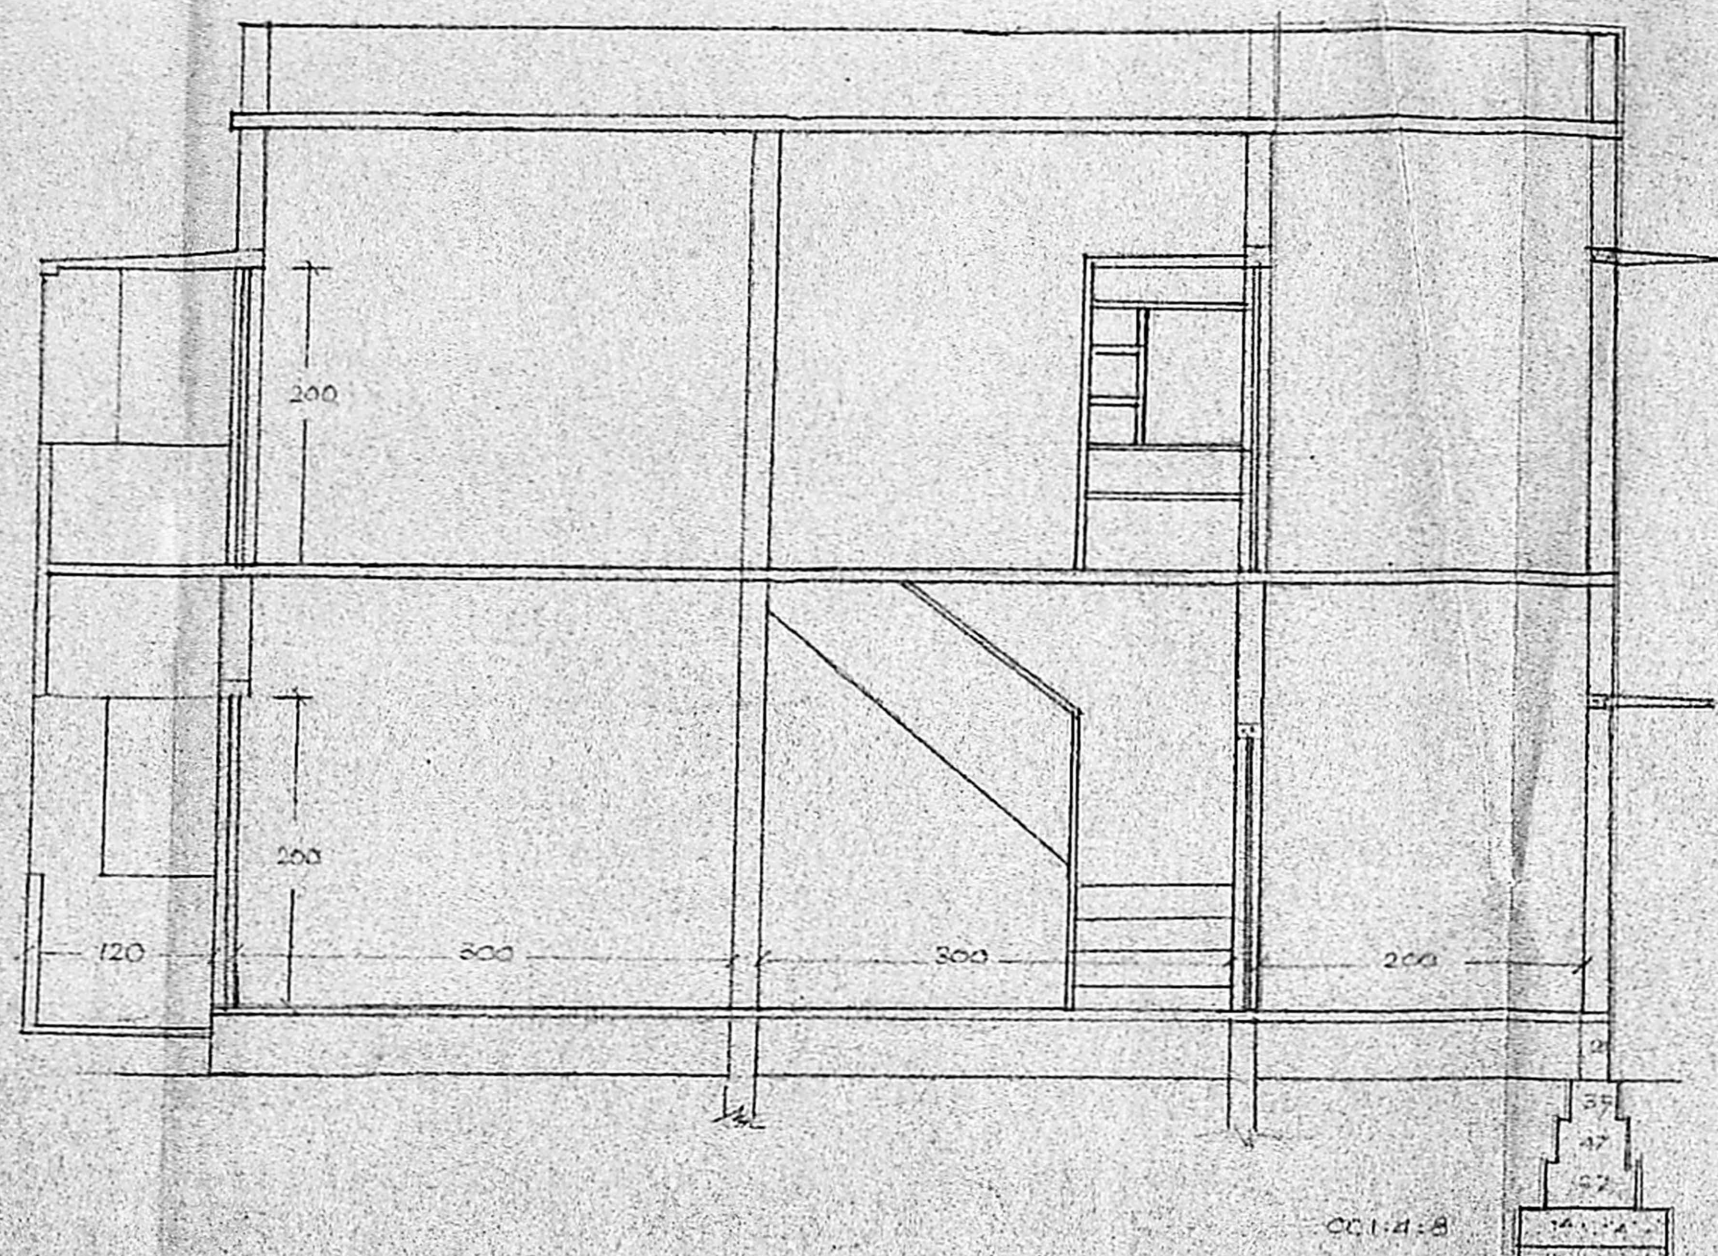


SECTION ON AA

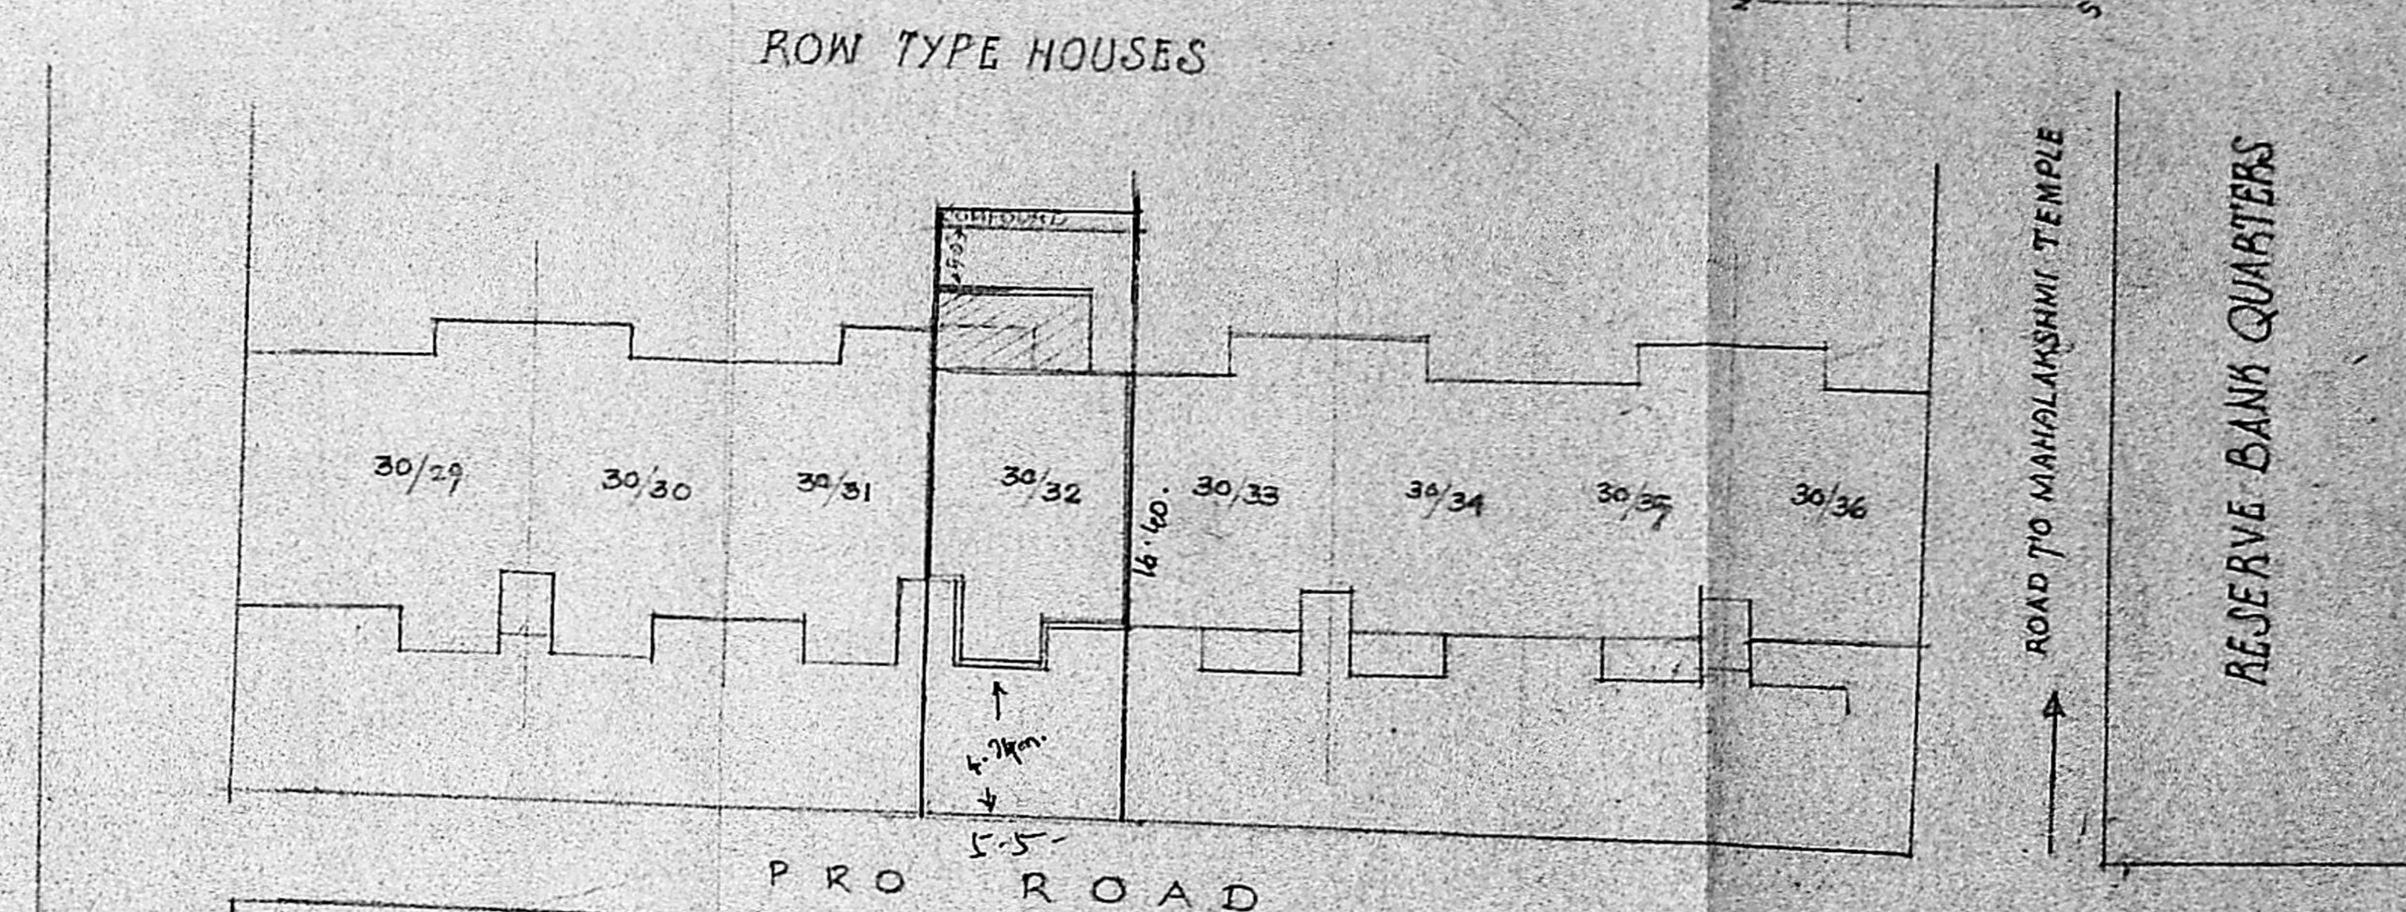


KEY PLAN  
SCALE 1 : 200

MMDA (A)/PP N  
C No. AL 4572/85  
A.P. D.P.

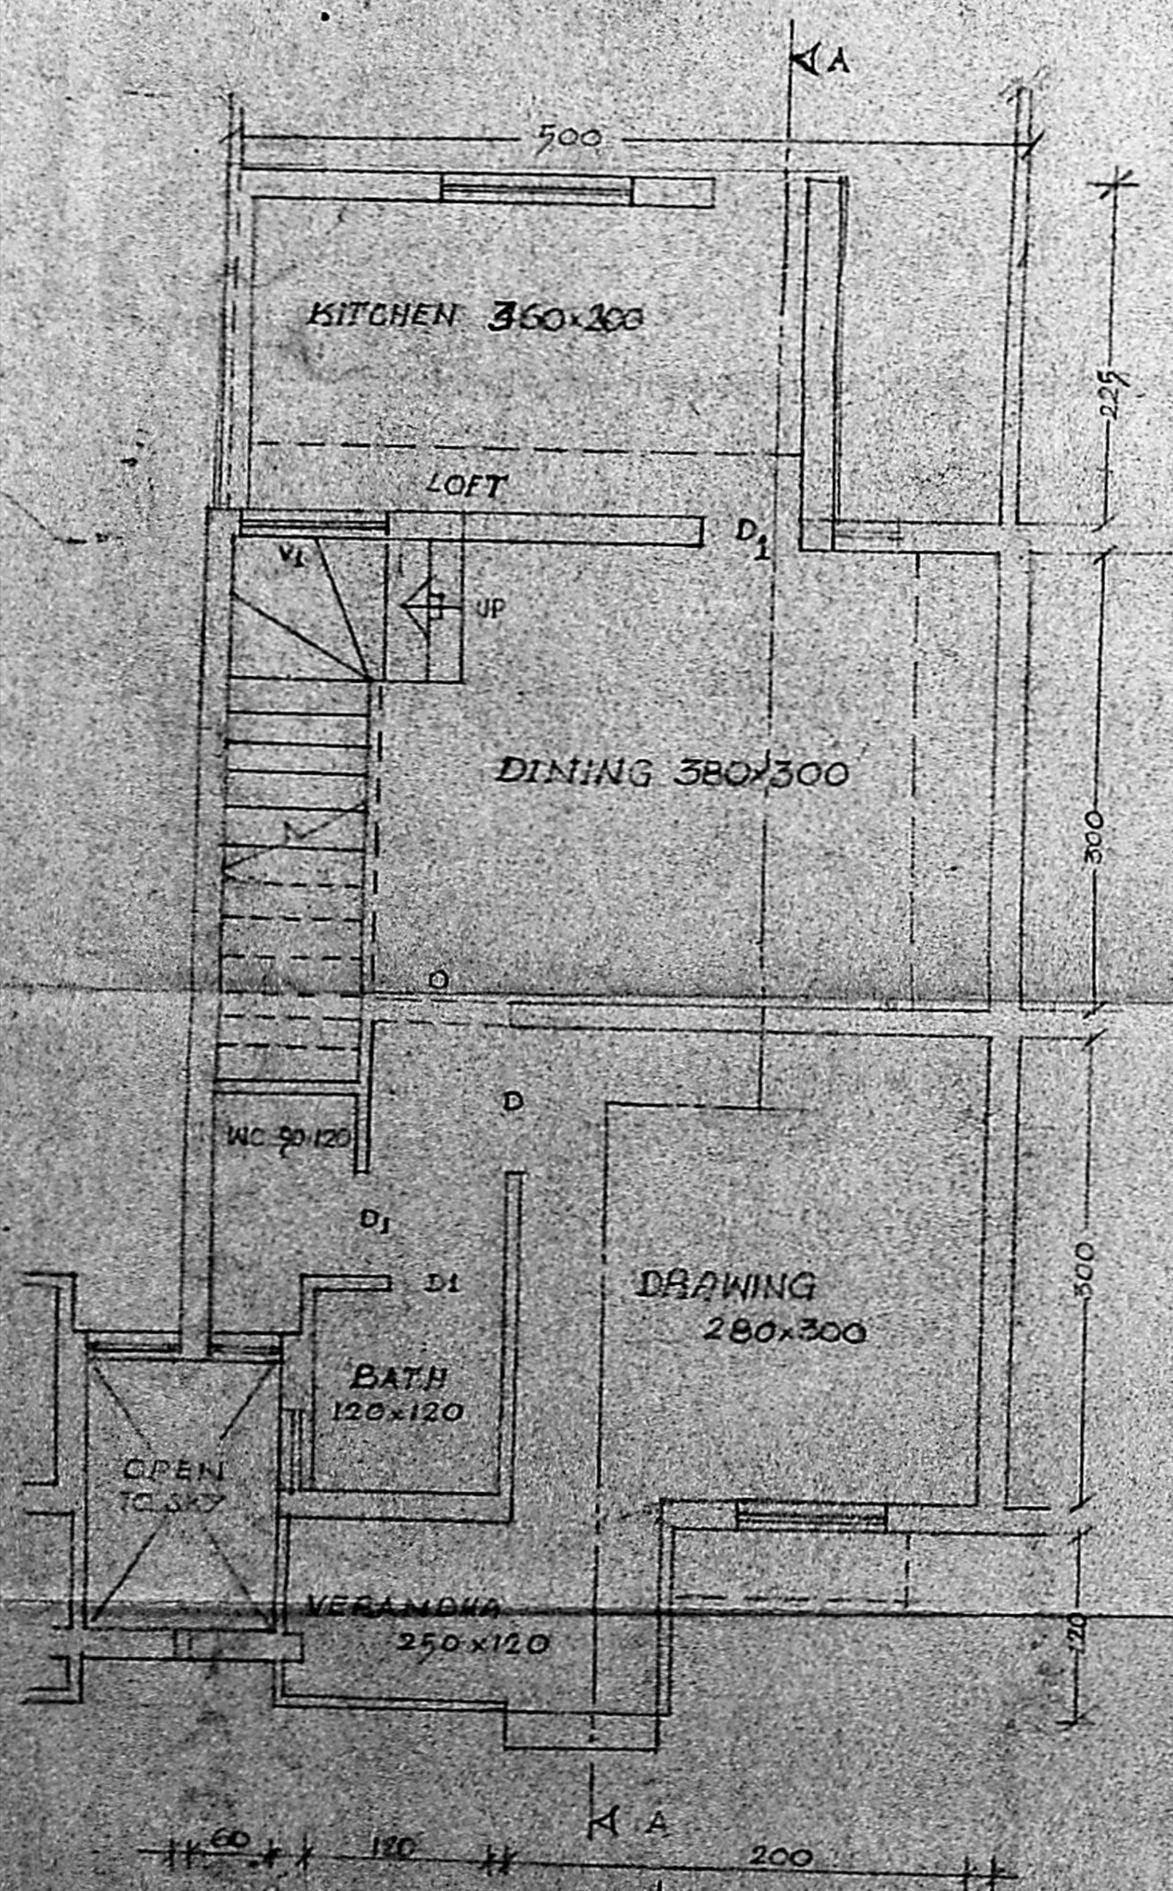

GROUND FLOOR PLAN

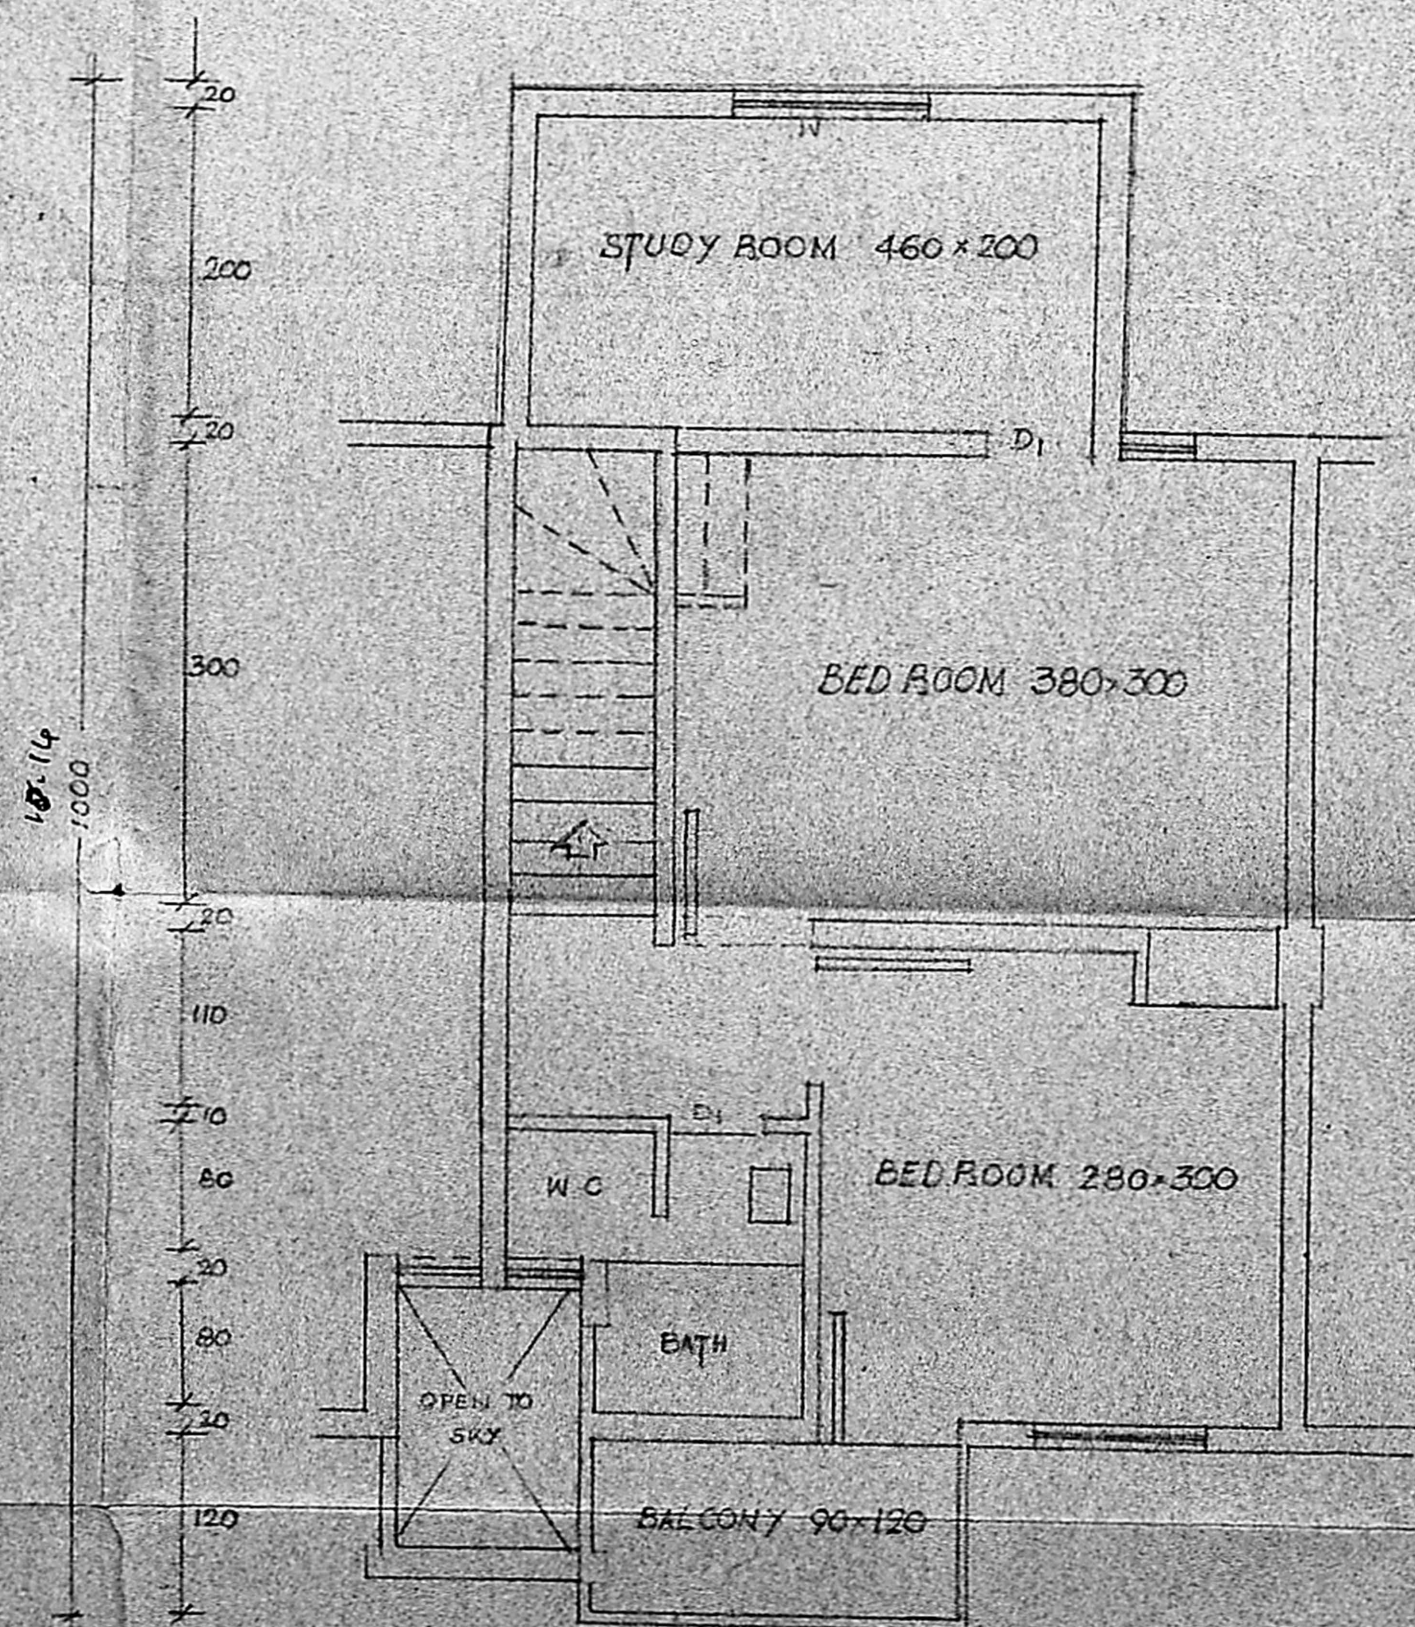

FIRST FLOOR PLAN

- SPECIFICATION
- FOUNDATION IN CC 1:4:8
  - BRICK WORK IN CM 1:5
  - SUPERSTRUCTURE BW IN CM 1:6
  - CEMENT PLASTERING IN CM 1:4
  - ROOFING IN R.C.C. 1:2:4
  - FLOORING IN CC 1:4:8
  - COUNTRY WOOD DOORS & WINDOWS JOINERS
- |                 |          |
|-----------------|----------|
| 1. DOOR         | 90x200   |
| 2. D1 DOOR      | 75x200   |
| 3. W1 WINDOW    | 1.32x120 |
| 4. W2 WINDOW    | 90x120   |
| 5. V VENTILATOR | 90x47.5  |

PLAN SHOWING THE PROPOSED ADDITIONAL IMPROVEMENTS TO THE HOUSE NO 30/32 ROW TYPE HOUSES TAMIL NADU HOUSING BOARD AT BESANT NAGAR scale 1:50

S. ANANTHAKUMARI, F.I.R.A., M.S.E.,  
(REGD.) ARCHITECT & ENGINEER,  
44, CAN STREET,  
TRIPPLICANE, MADRAS 600 005.

OWNER