



PLAN SHOWING THE PROPOSED BUILDING THIRU MANAVALA NAGAR. SURVEY NO. 300/5a & 301 OF PERUNGALATHUR VILLAGE - SAIDAPET TALUK CHENGLEPET DISTRICT.

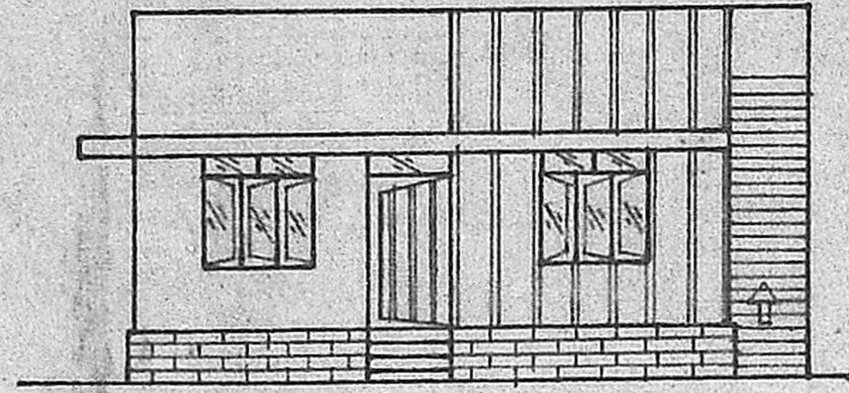


FRONT ELEVATION

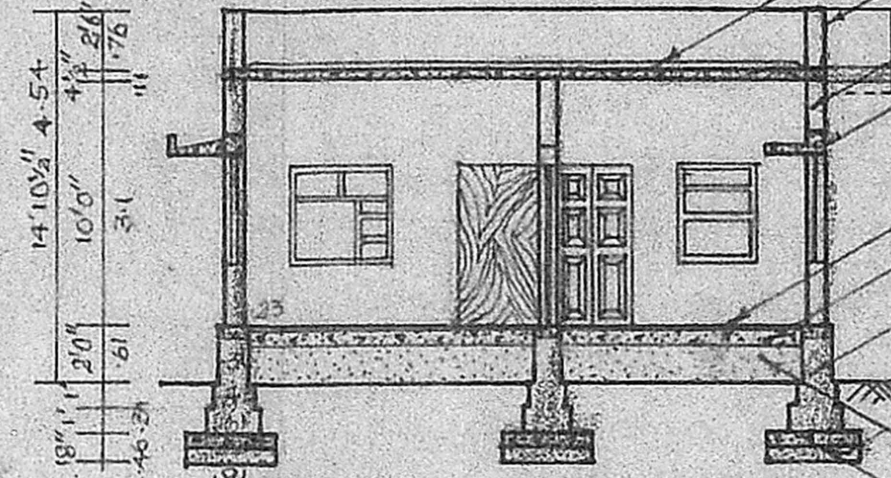

SECTION "AA"

- R.C.C. ROOF SLAB & WEATHERING
- PARAPET WALL - 2 1/2 HT.
- BRICK WORK - 1:6 MIX

Planning Permit No. A/111/90
APPROVED
 FLOOR FINISH 4CM. C.M. 1:3
 BRICK JELLY CONCRETE 5CM
 BATH WITH FOOTINGS R.R.M.
 No. 1997/99 Dt. 7-2-90
 de T. 11/12/90.
**FOR MEMBER SECRETARY
 MADRAS METROPOLITAN
 DEVELOPMENT AUTHORITY**
 BED CONCRETE - R.C.C. 1:4:8 MIX

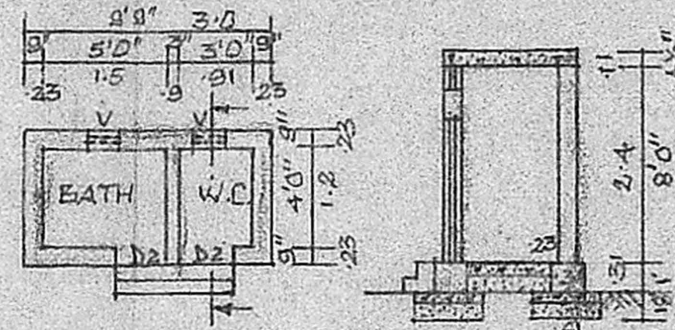

PLAN AND SEC. OF BATH & W.C.

REFERENCE

- D - FLUSH DOOR ... 3'3" x 7'0" ... 1.0 x 2.1
- D1 - PANEL DOOR ... 3'0" x 6'6" ... 0.9 x 1.9
- D2 - DOOR ... 2'0" x 6'0" ... 0.6 x 1.8
- W - WINDOW ... 4'6" x 4'6" ... 1.3 x 1.3
- W1 - " ... 4'0" x 4'6" ... 1.2 x 1.3
- V - VENTILATOR ... 1'6" x 1'0" ... 0.46 x 0.3
- C.S. - COOKING SLAB L. - LOFT
- S. - SHELF S - SINK
- C.B. - CUPBOARD
- STAIR CASE ... TREAD. 25CM
RISE. 15CM


SCALE 1:100

NOTE


	IN SQ.FT.	IN S.M.
SITE AREA	1766.75	164.3
PLINTH AREA	727.5	67.65
OPEN AREA	1039.25	96.65
CARPET AREA	594.0	55.24
COVERAGE	41.17%	
F.S.I.	0.41	

COLOUR INDEX


- PROPOSED [Hatched Box]
- EXISTING [Solid Box]
- BOUNDARY [Dashed Line]

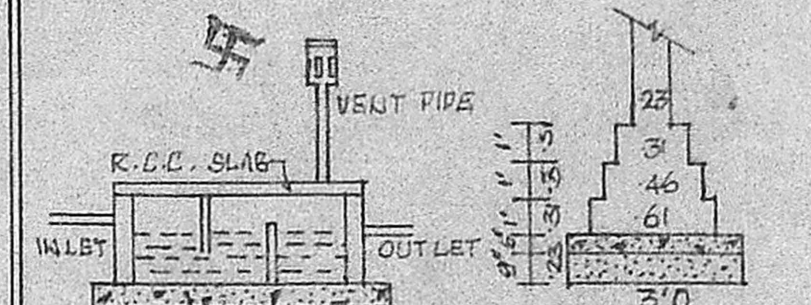

SEC. OF SEPTIC TANK

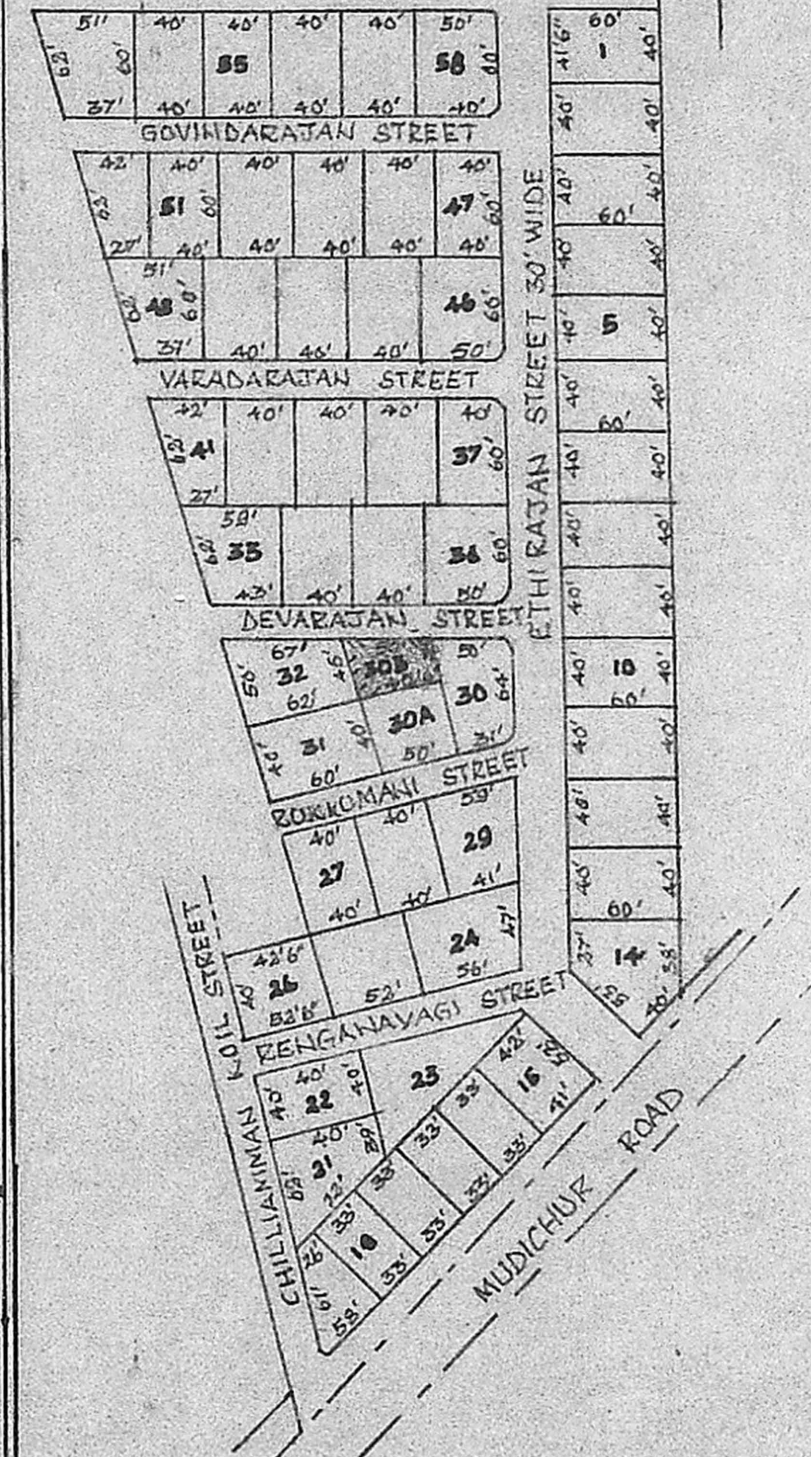


THIRU MANAVALA NAGAR
 Site plan for the S.No. 300/5a & 301 of no 167 perungalathur village Saidapet Taluk

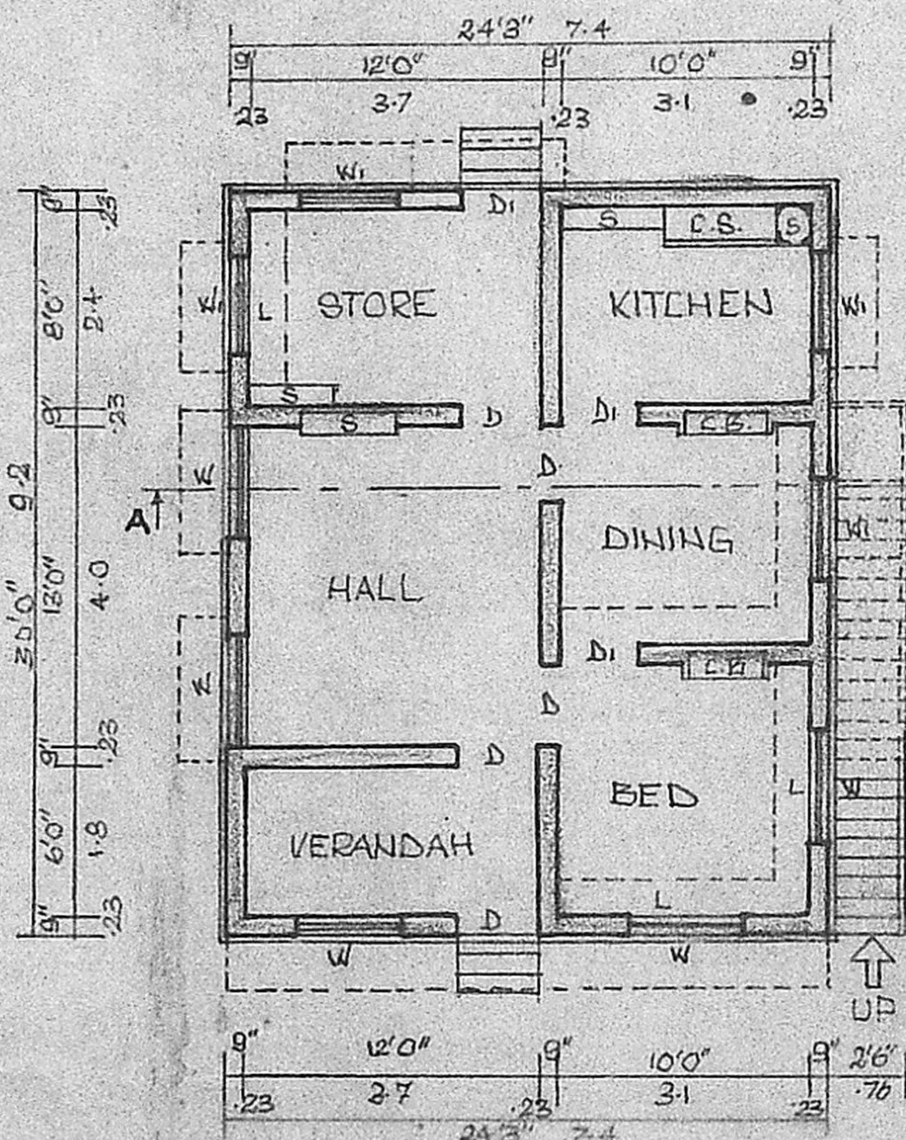

PLAN

67.8m²

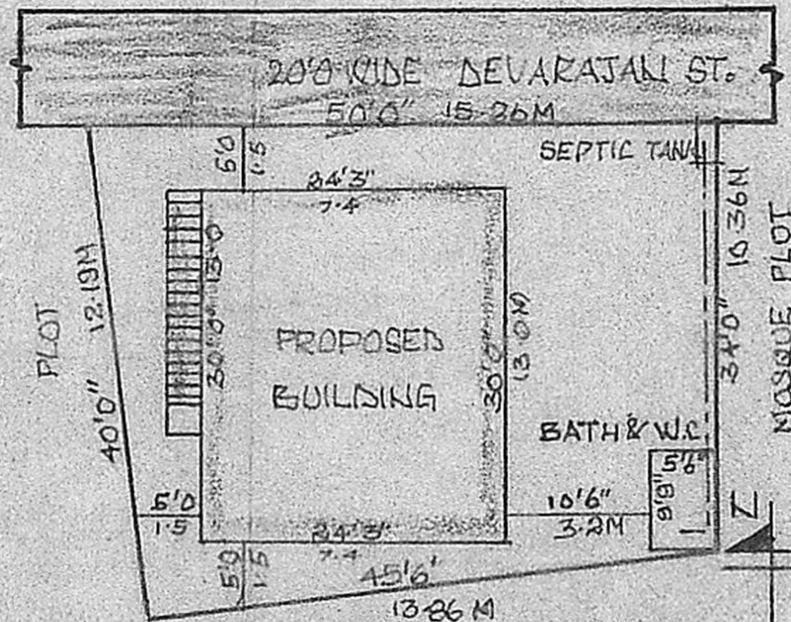

SITE PLAN

SCALE 1:200

A. Kalyan
 A. Kalyana Kumar D. C. E.
 CONSULTING ENGINEER
 LICENCE BUILDING SURVEYOR
 TAMILNADU MUNICIPALITY
L. SURVEYOR

K. Devarajani
OWNER