



4'x8' OVER HEAD TANK
(1.2x2.4x1.4)

SHEET NO. 1


MMDA ISI/PP NO. /
C.No. B/2392/89
Asst. _____
Scrutiny PART I 9/15/89
PART II _____
A.P. B.P.

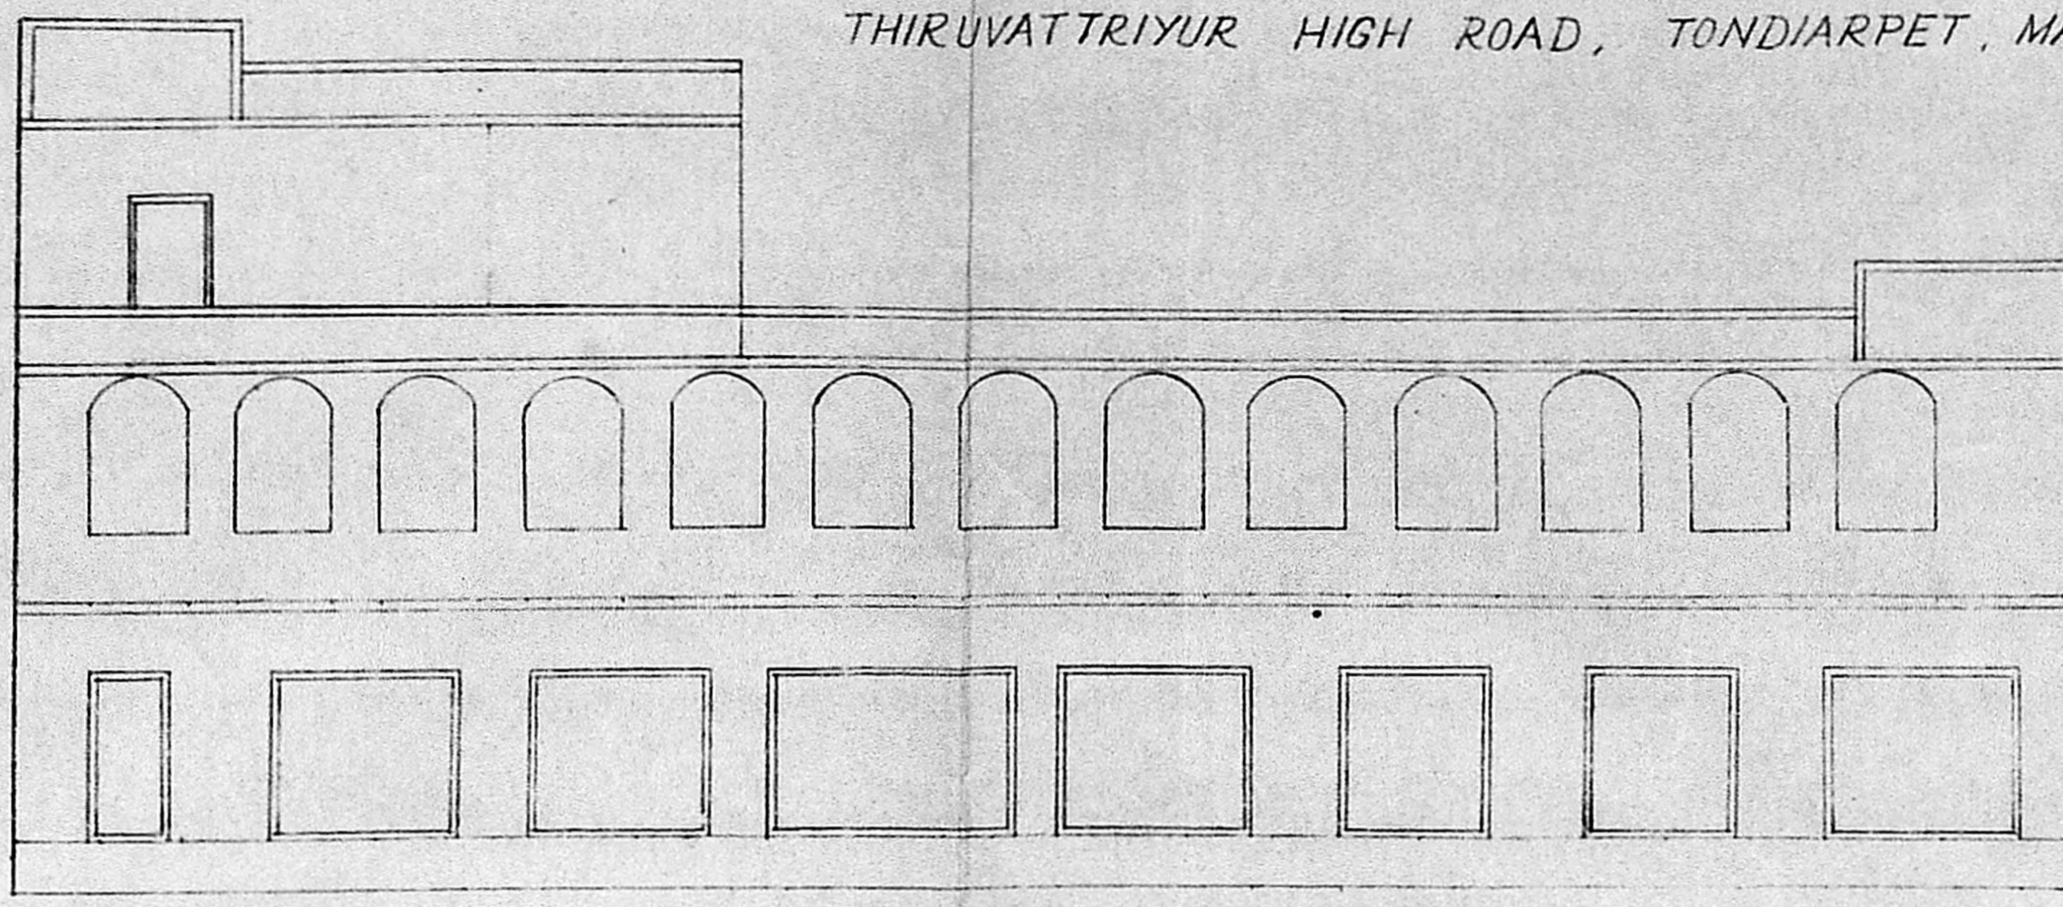


ELEVATION

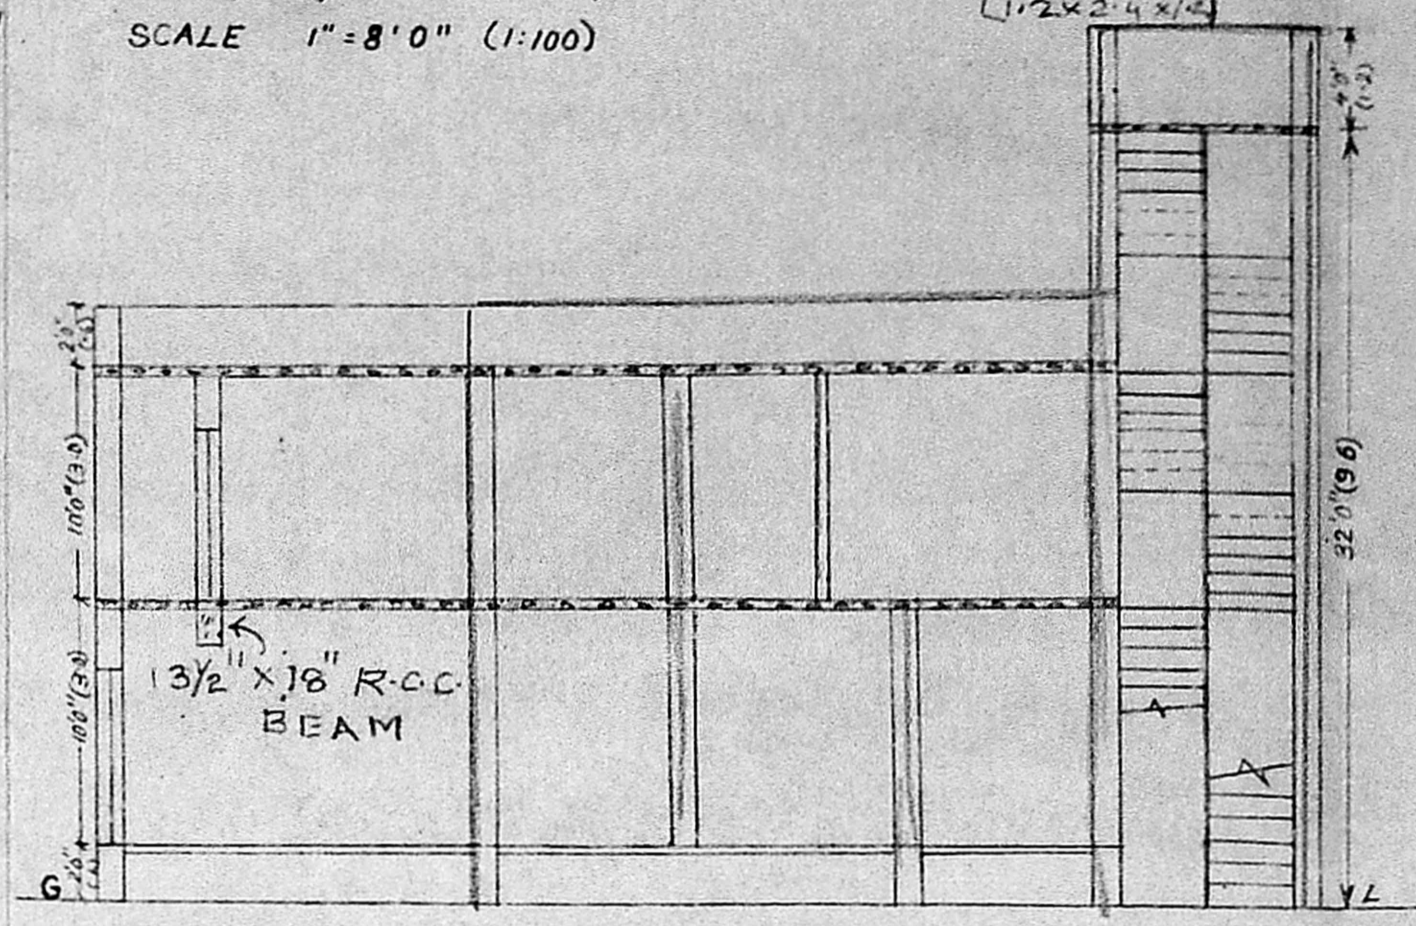

SECTION-AA

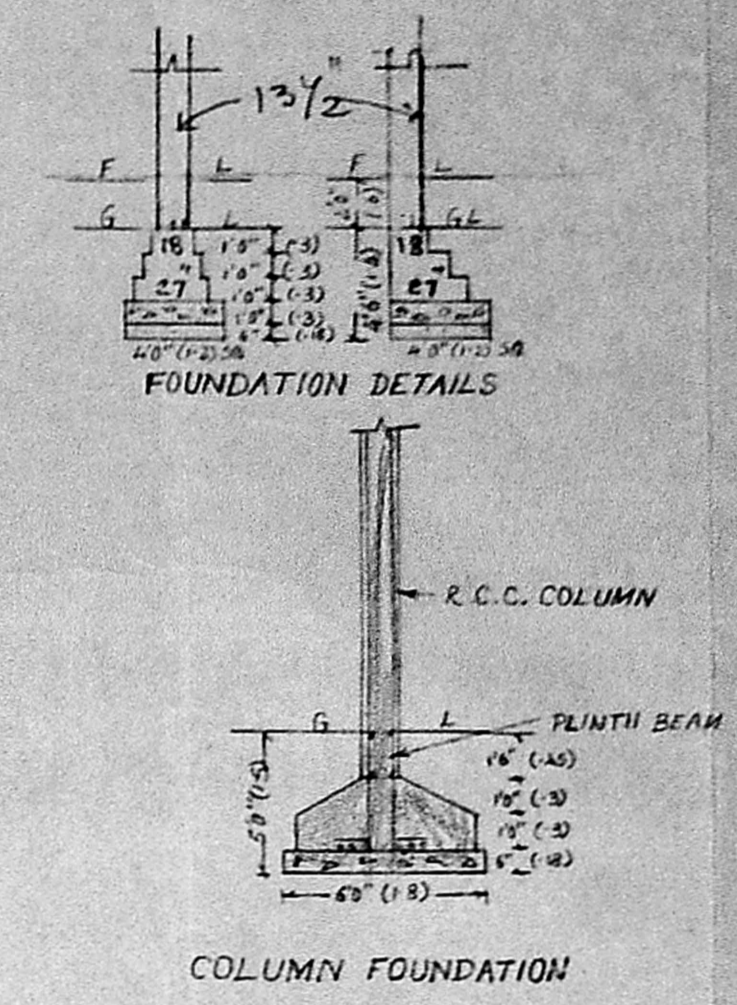


COLUMN FOUNDATION

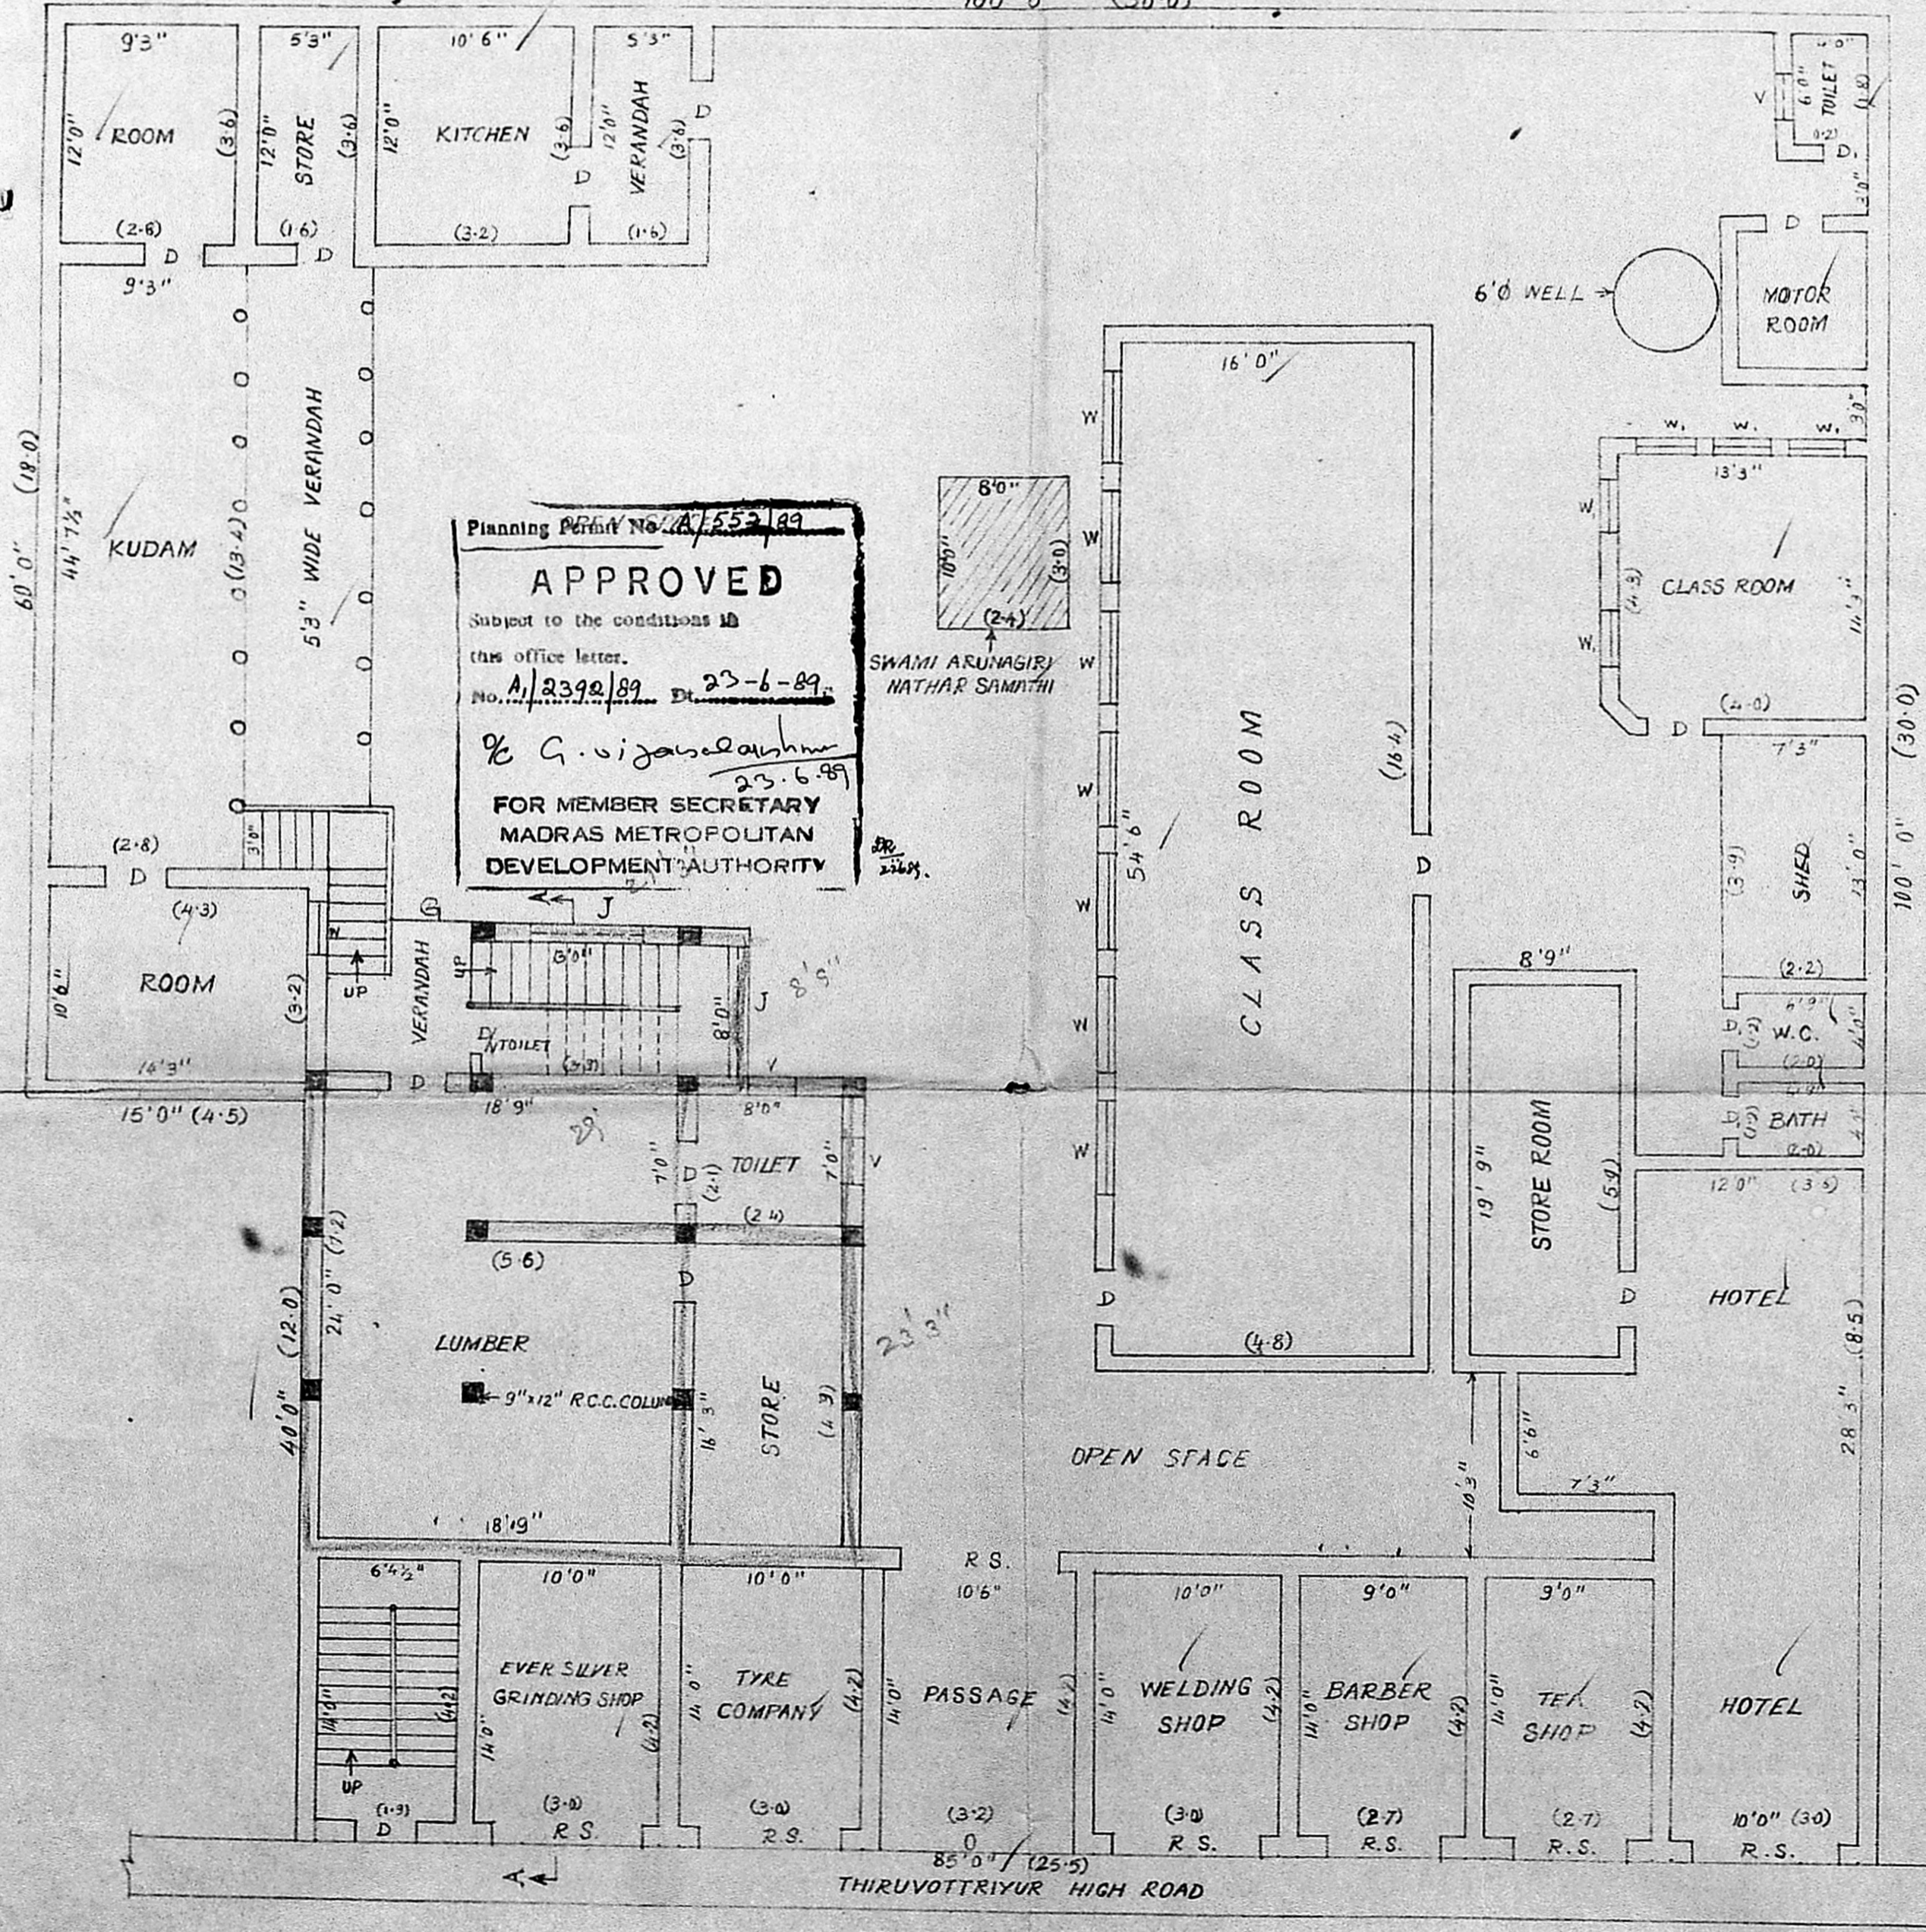

GROUND FLOOR PLAN

Phone: 652886
M. S. RAJESWARA CHARYULU
L.C.E., A.I.I.D., Grad. I. Struct., E.,
Architect, Engineer & Contractor,
Licensed Surveyor Corporation of Madras No 47
Pondicherry, Ambalur, Avadi &
Thiruvattiyur Municipality,
Real Estate Promoter,
Authorized Plumber M.M.W.S. & S. Board,
878, 36th STREET, TNHB., KORATTUR,
MADRAS - 600 080

OWNER

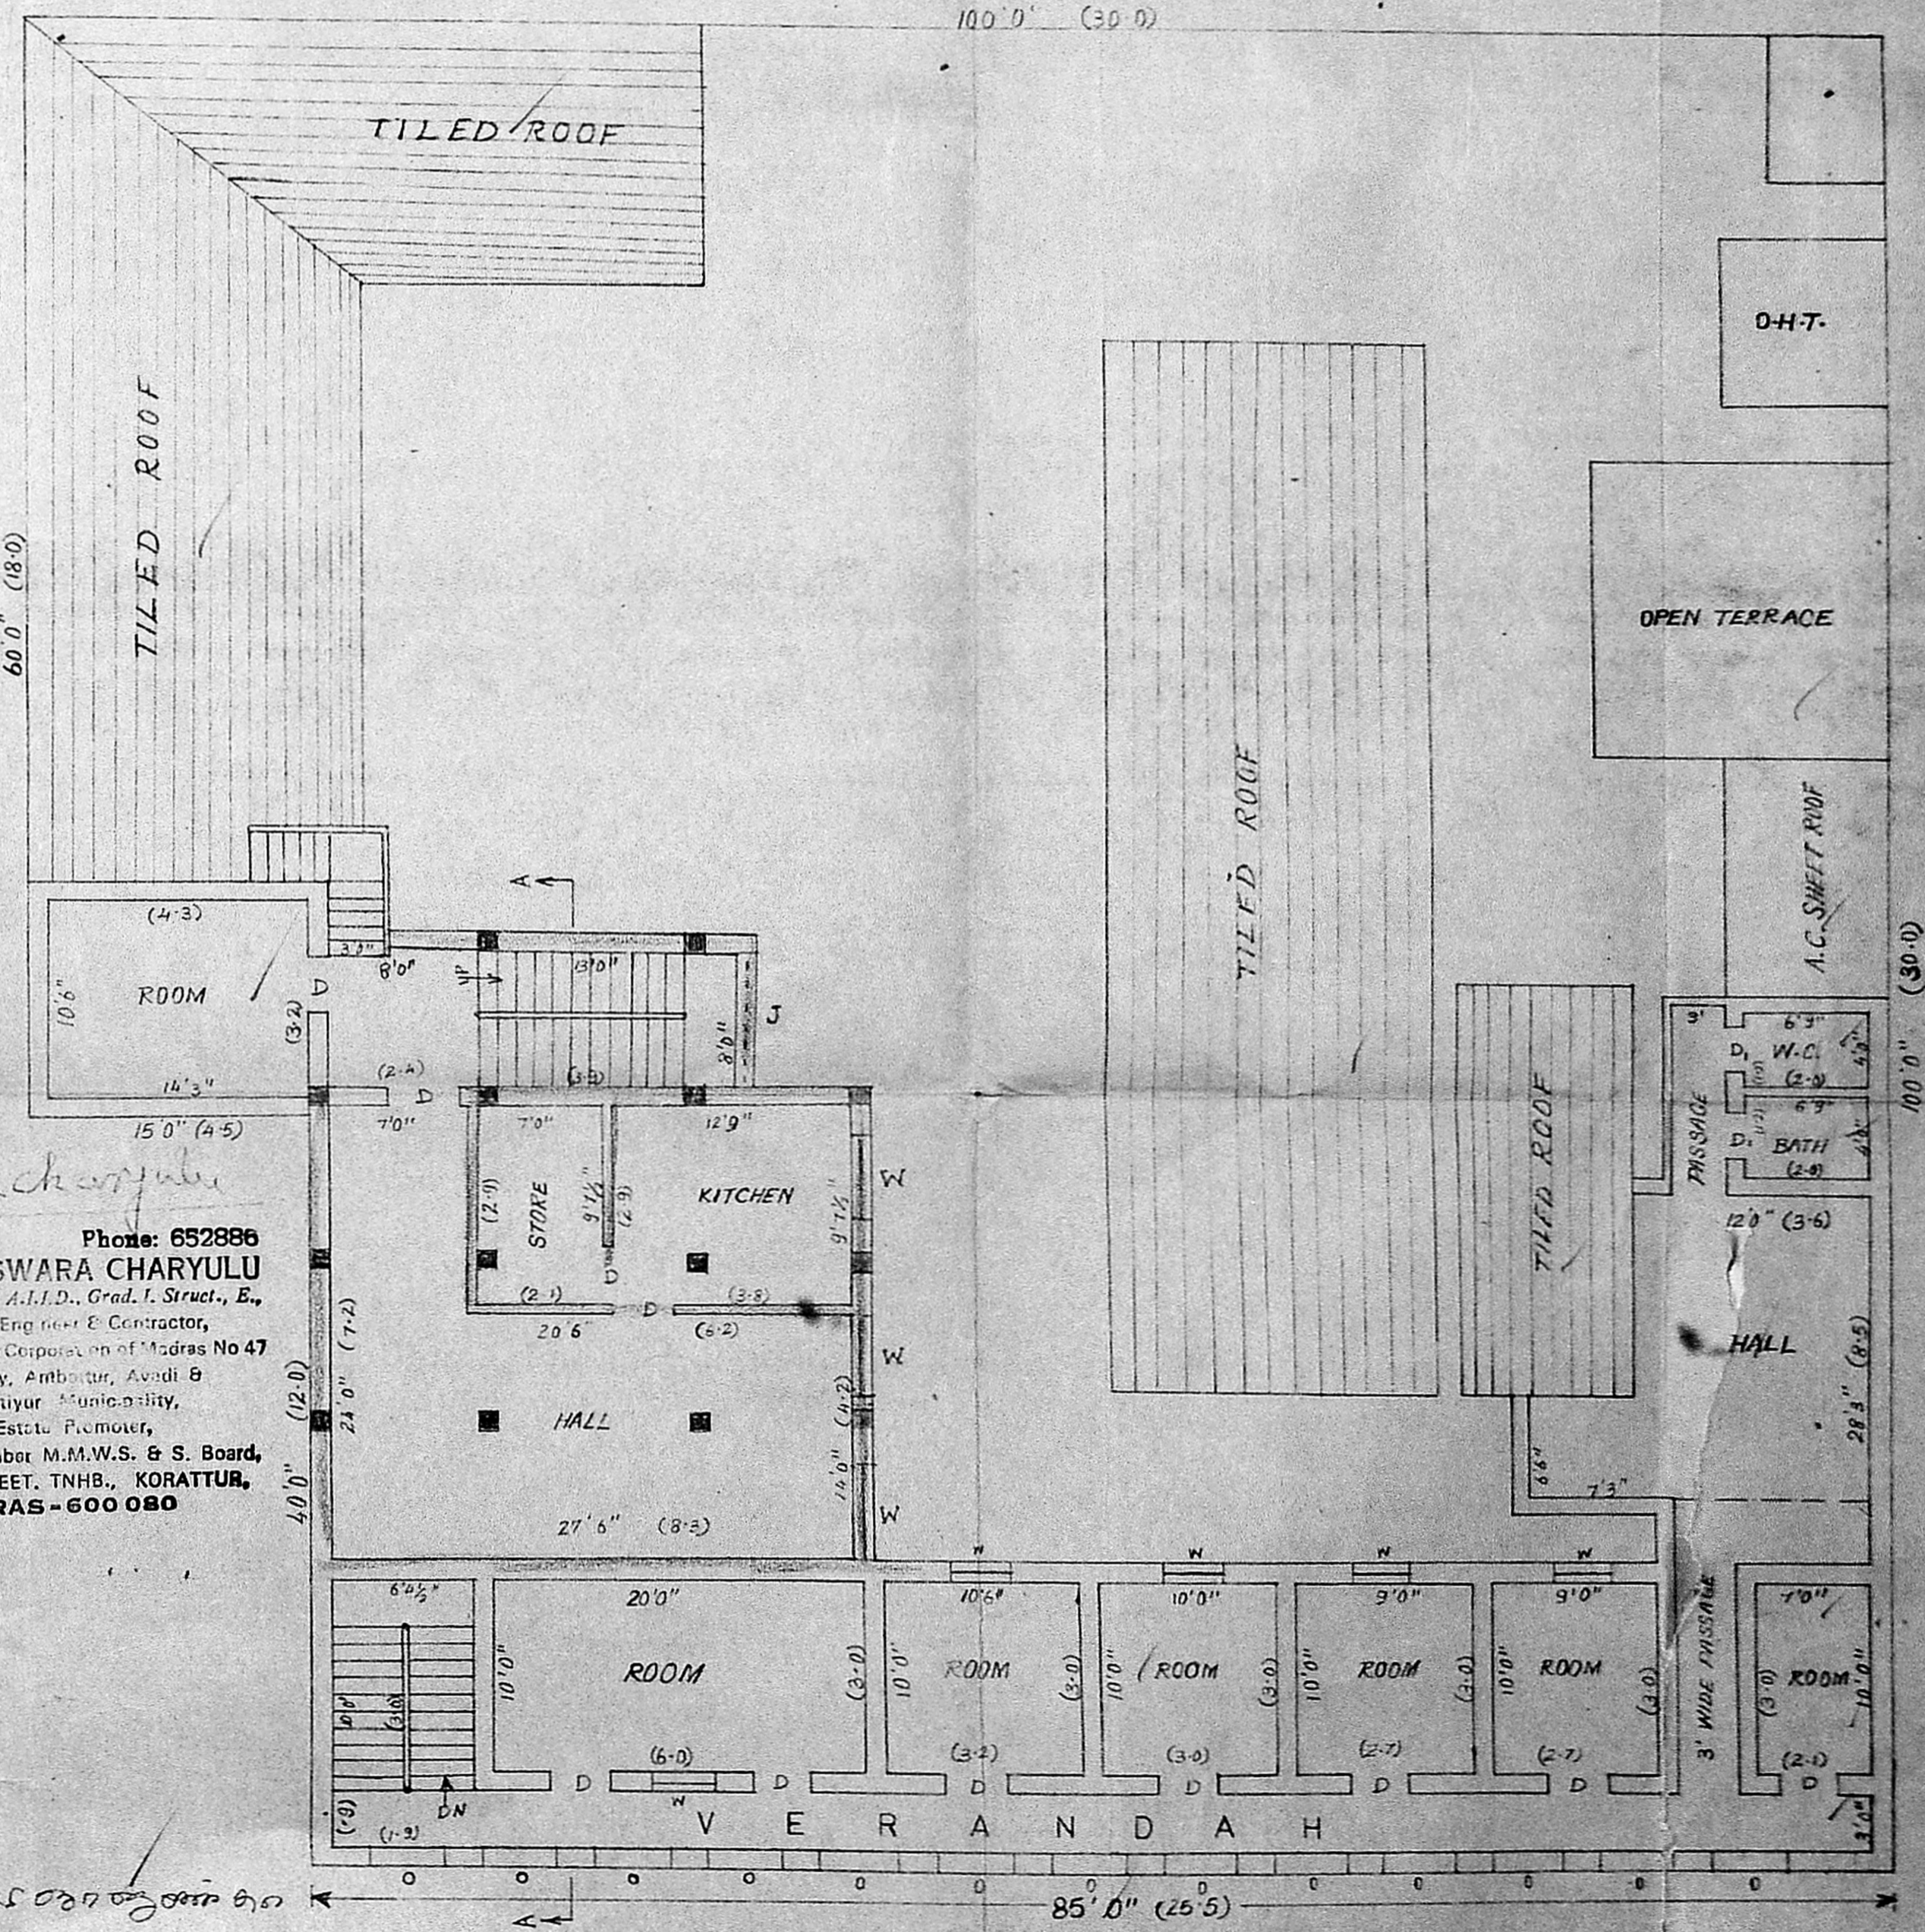

FIRST FLOOR PLAN