




FRONT ELEVATION.

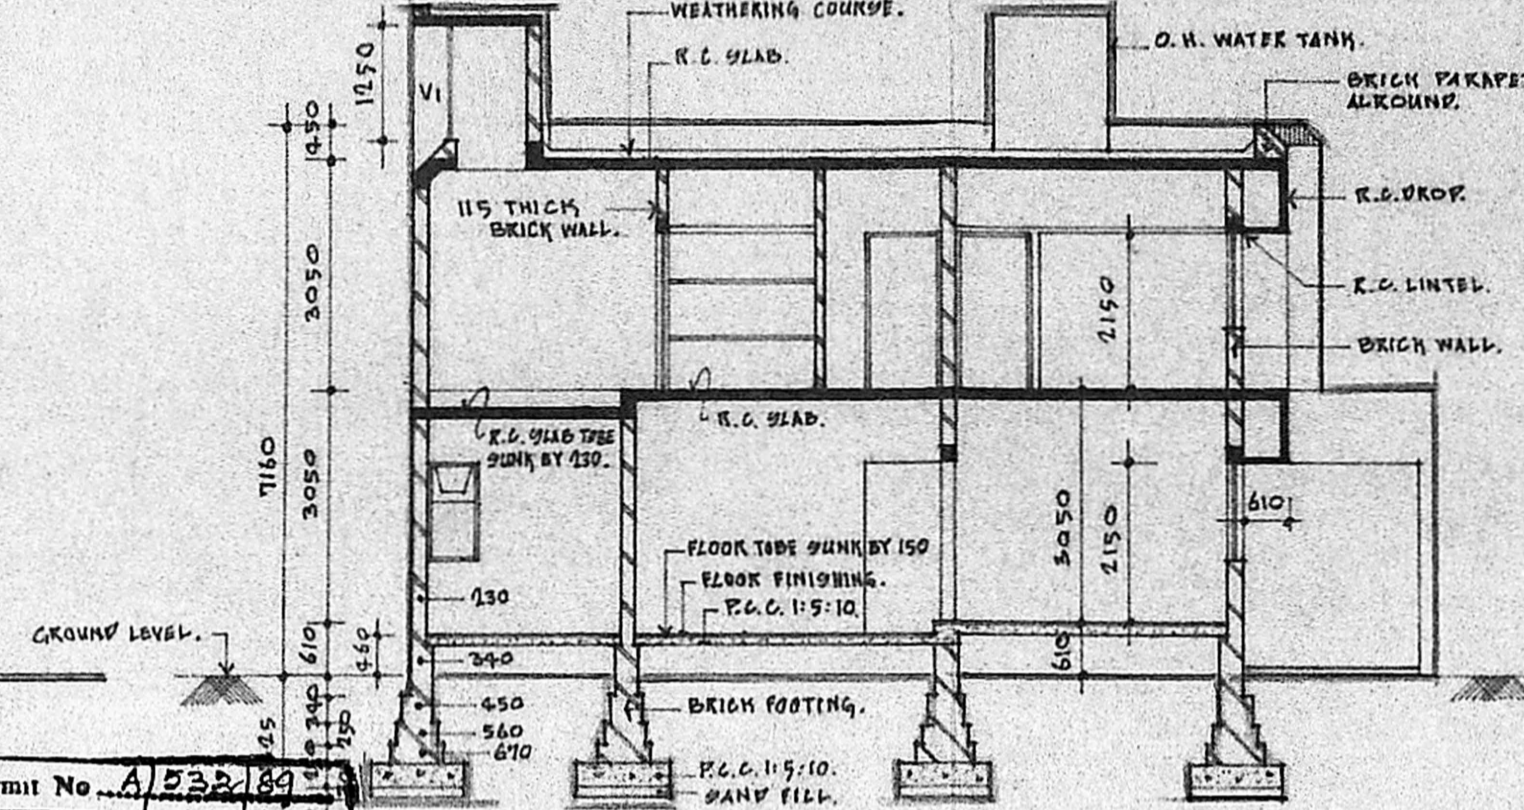


SECTION X X

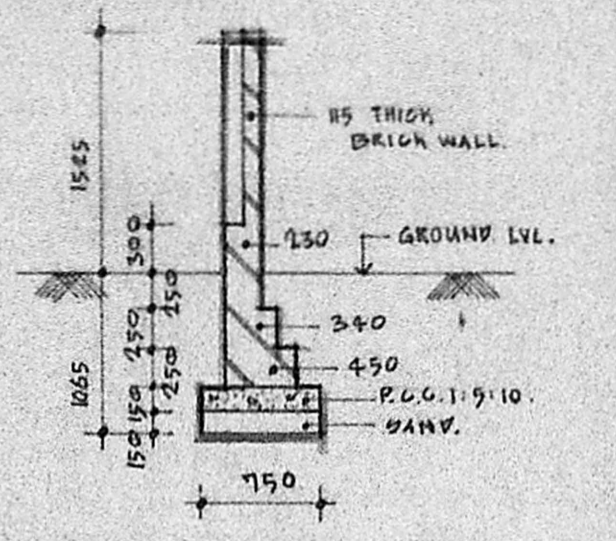

CROSS SECTION OF COMPOUND WALL.

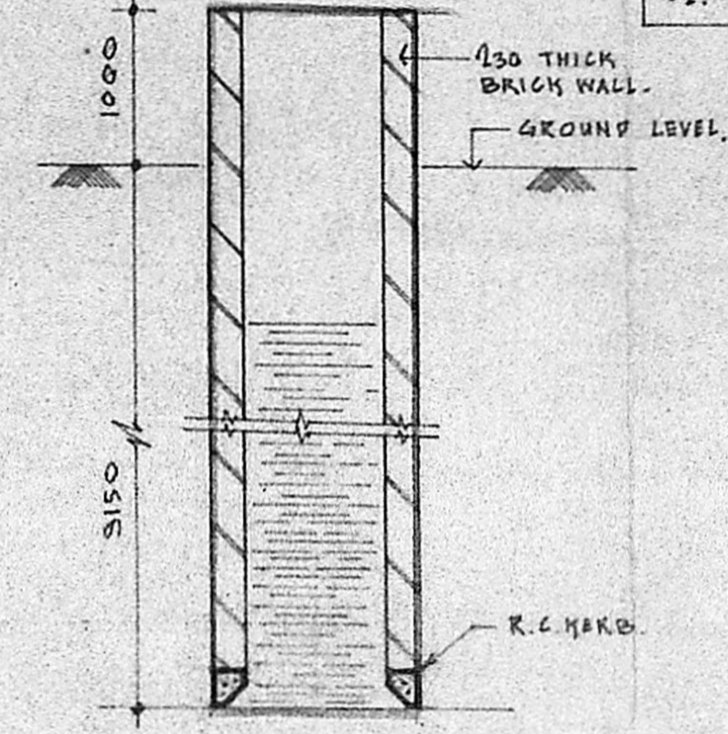

SECTION Y Y

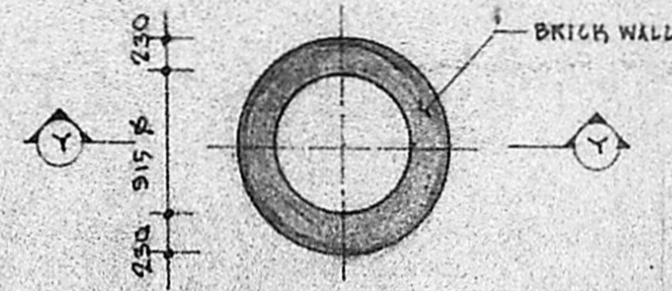


PLAN OF WELL.

SCHEDULE OF JOINERY.			SPECIFICATIONS:
TYPE	DESCRIPTION	QTY	
MD.	T.W. FLUSH DOOR.	1615 X 1150.	FOUNDATION: BRICK TO CM 1:5 OVER A LAYER OF SAND FILLING AND R.C.C. 14/8
D.	T.W. FLUSH DOOR.	1800 X 1150.	
V1.	T.W. PANELED DOOR.	850 X 2150.	SUPER STRUCTURE: BRICKWORK AS CM 1:5 M:2:4 R.C.C. LINTELS AND SLABS
V2.	T.W. PANELED DOOR.	750 X 2150.	
W.	T.W. GLAZED WINDOW.	1800 X 1350.	FLOORING: MOSAIC TILES
W1.	T.W. GLAZED WINDOW.	1200 X 1350.	
W2.	T.W. GLAZED WINDOW.	600 X 3000.	ROOF: R.C.C. 1:2:4 FOR SLABS & LINTELS
BW.	T.W. GLAZED BAY WINDOW.	1150 X 1350.	
KW.	T.W. GLAZED KITCHEN WINDOW.	1500 X 1150.	JOINERY: ALL JOINERY AS TEAK WOOD
V.	T.W. GLAZED VENTILATOR.	800 X 1350.	
V1.	T.W. GLAZED VENTILATOR.	1200 X 1150.	FINISHES: INTERIORS PLASTERED AND PAINTED WITH PLASTIC EMULSION; EXTERIORS FINISHED WITH EXPOSED AGGREGATE. JOINERY PAINTED WITH SYN. ENAMEL
V2.	T.W. GLAZED VENTILATOR.	1500 X 600.	


AREA STATEMENT:
 BOUNDARY OF SITE: 218.36 M² (2356 FT²)
 GROUND FLOOR: 133.28 M² (1434 SQ FT)
 FIRST FLOOR: 103.27 M² (1112.26 FT²)

COLOR INDEX:
 PROPOSED ROAD
 BOUNDARY OF SITE
 EXISTING


Planning Permit No. A/532/89
APPROVED
 Subject to the conditions in this office letter.
 No. A.1/5942/89 Dt. 19/6-89
 T. P. L.
 FOR MEMBER SECRETARY
 MADRAS METROPOLITAN DEVELOPMENT AUTHORITY

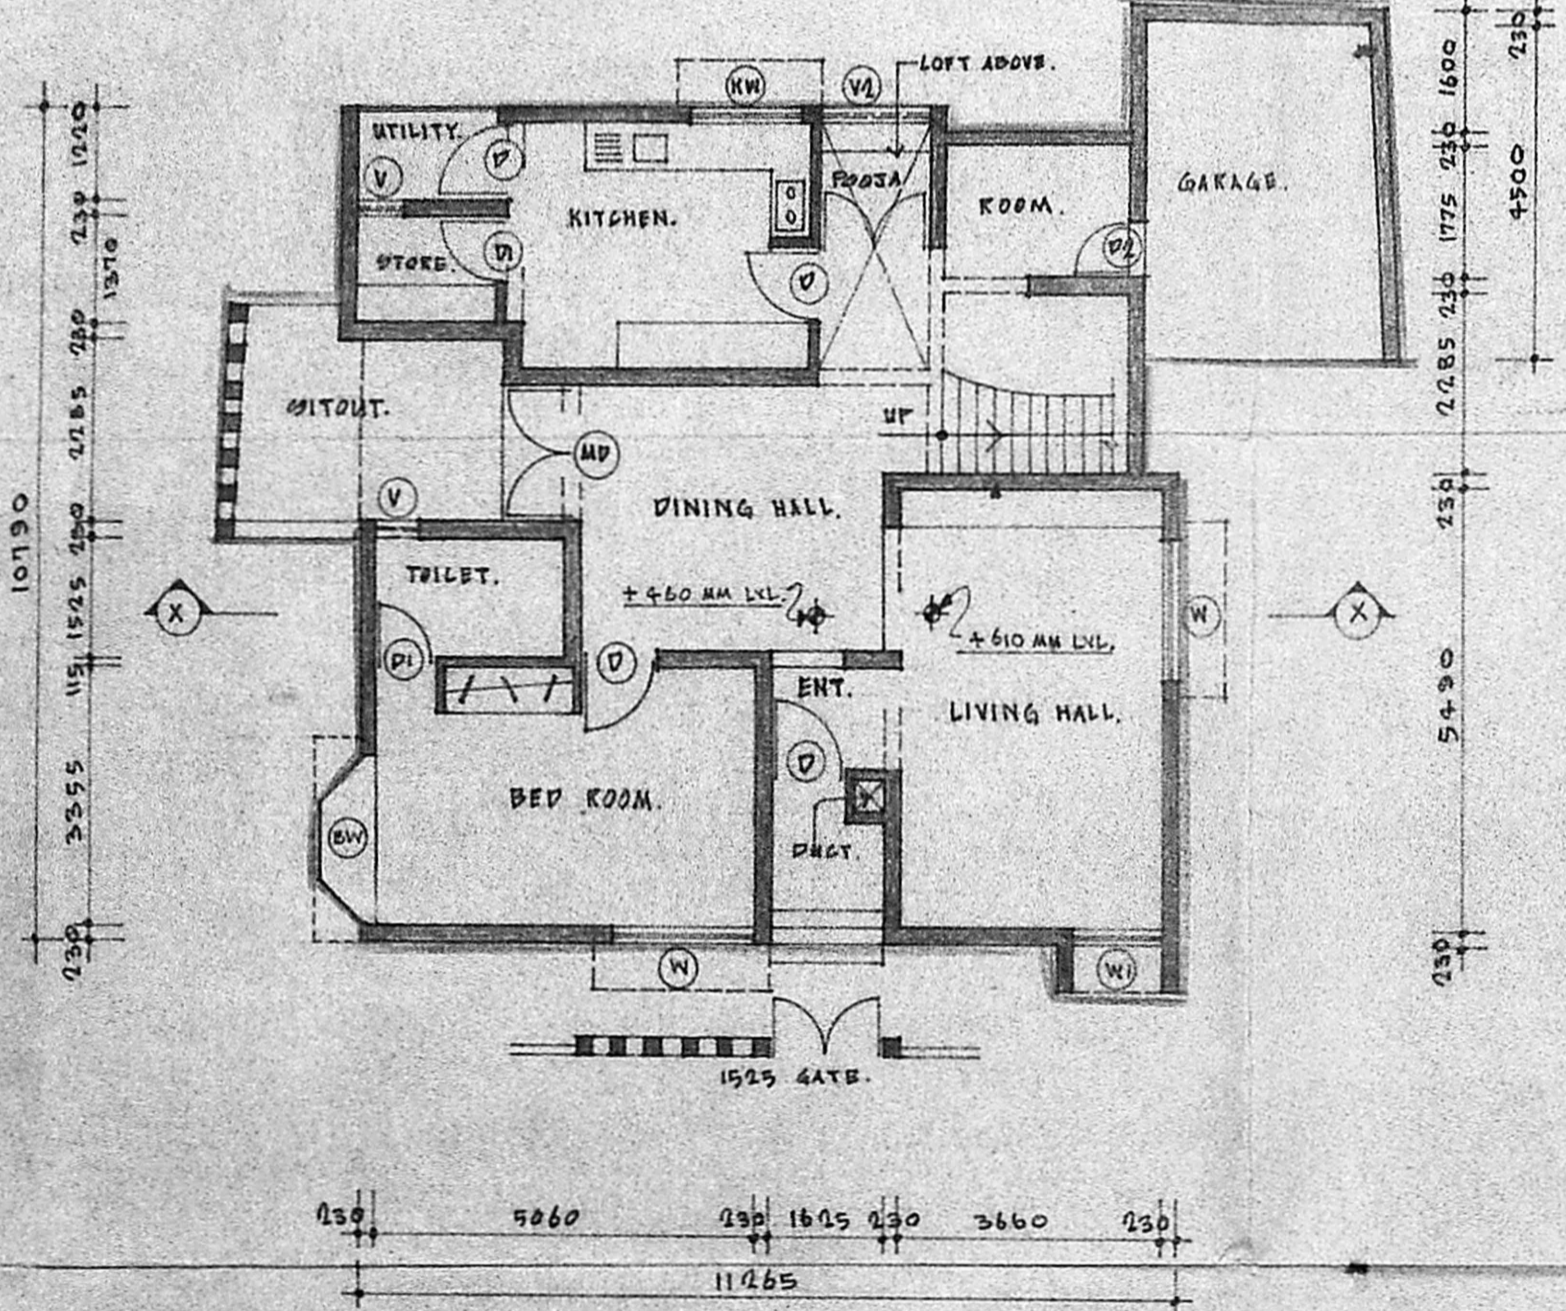

GROUND FLOOR PLAN.

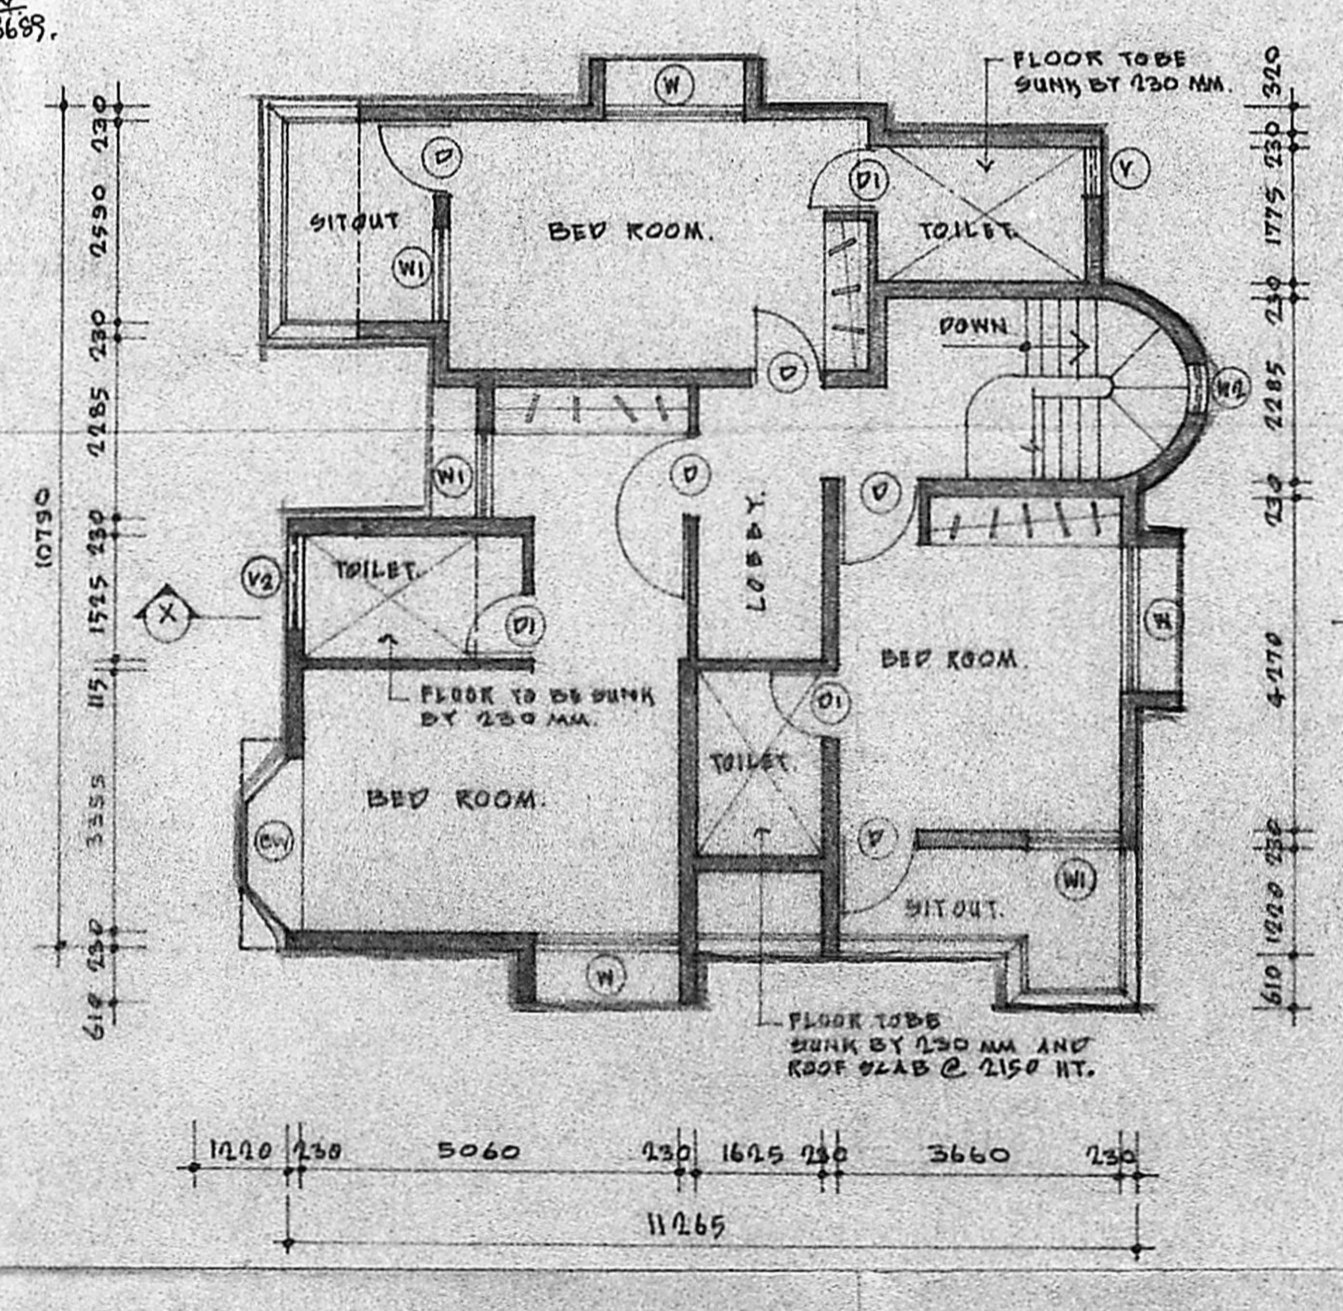

FIRST FLOOR PLAN.

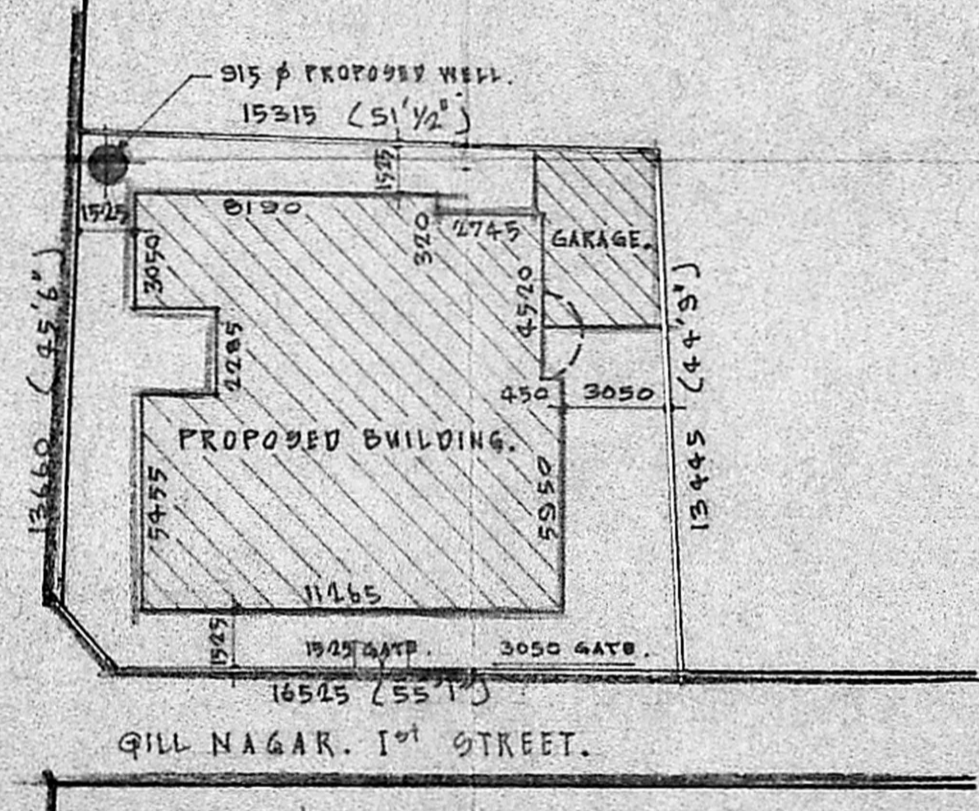

SITE PLAN. (SCALE: 1:200)

PROPOSED RESIDENCE FOR MR. LAKHMICHAND RAMCHAND AT DOOR NO. 18, GILL NAGAR FIRST STREET, T.S. NO. 44/47 (PART), BLOCK NO. 13, PLOT NO. 1 (PART), IN 109, PULIYUR VILLAGE, EGMORE - NUNGAMBAKKAM TALUK.

NORTH



OWNER'S SIGNATURE

L. L. Ramchand

PLANS, ELEVATION, SECTION, DETAILS.

SCALE: 1:100, 1:50 DATE: 21-12-88

ARCHITECT: Parthasarathi Datta Gupta.
PARTHASARATHI D-G,
 ARCHITECT
 3 86th STREET, ASOK NAGAR,
 MADRAS - 600 033.
 Parthasarathi D-G
 E.A. No: 88/11609

DRN.	EKD.	JOB NO.	DRG. NO.
		7	1