

PLAN SHOWING THE PROPOSED CONSTRUCTION OF HOUSE BUILDING AT S.No 22/12 OF POLICHALUR VILLAGE, SAIDAPET TALUK, CHINGLEPUT DISTRICT.
SCALE: 1 INCH = 4 FEET.

PLAN SHOWING THE LOCATION OF PROPOSED SITE. SCALE: N.T.S.

JOINERIES: D. DOOR PANELLED
3'-0" x 6'-6" (0.90 x 1.98) D. 2'-6" x 6'-0" (0.76 x 1.83) W. WINDOW PANELLED
4'-6" x 4'-6" (1.37 x 1.37) W. 3'-0" x 4'-6" (0.90 x 1.37)
V. VENTILATOR - 2'-6" x 2'-0" (0.60 x 0.60)
C.B. - CUP BOARDS.

SPECIFICATIONS

FOUNDATION CONC. IN BLUE METAL 1 1/2" SIZE IN C.M. 1:4:8.
BASEMENT R.R. MASONRY IN C.M. 1:5
SUPER STRUCTURE: BRICK WORK IN C.M. 1:5.
ROOF: R.C.C. ROOF 4 1/2" TK. 1:2:4.
PLASTERING IN C.M. 1:3.
FLOORING IN C.M. 1:3 OVER B.J. CONCRETE 1:2:5.

SITE AREA: 1780 S.FT (OR) M²

PROPOSE CONSTRUCTION: 469 S.FT (OR) M²

SITE BOUNDARY ..

PROPOSED CONSTRUCTION

EXISTING ROAD

25-0" (2.08)

PRO. PATH & FOL

36-7 1/2" (29.42)

36-7 1/2" (29.42)

62-6" (19.05)

67-0" (20.42)

36-7 1/2" (29.42)

20'-0" (6.10)

5'-0" (1.52)

30'-0" (9.14)

EXISTING PANCHAYAT ROAD 20' WIDE

PROPOSED SEPTIC TANK

36-7 1/2" (29.42)

36-7 1/2" (29.42)

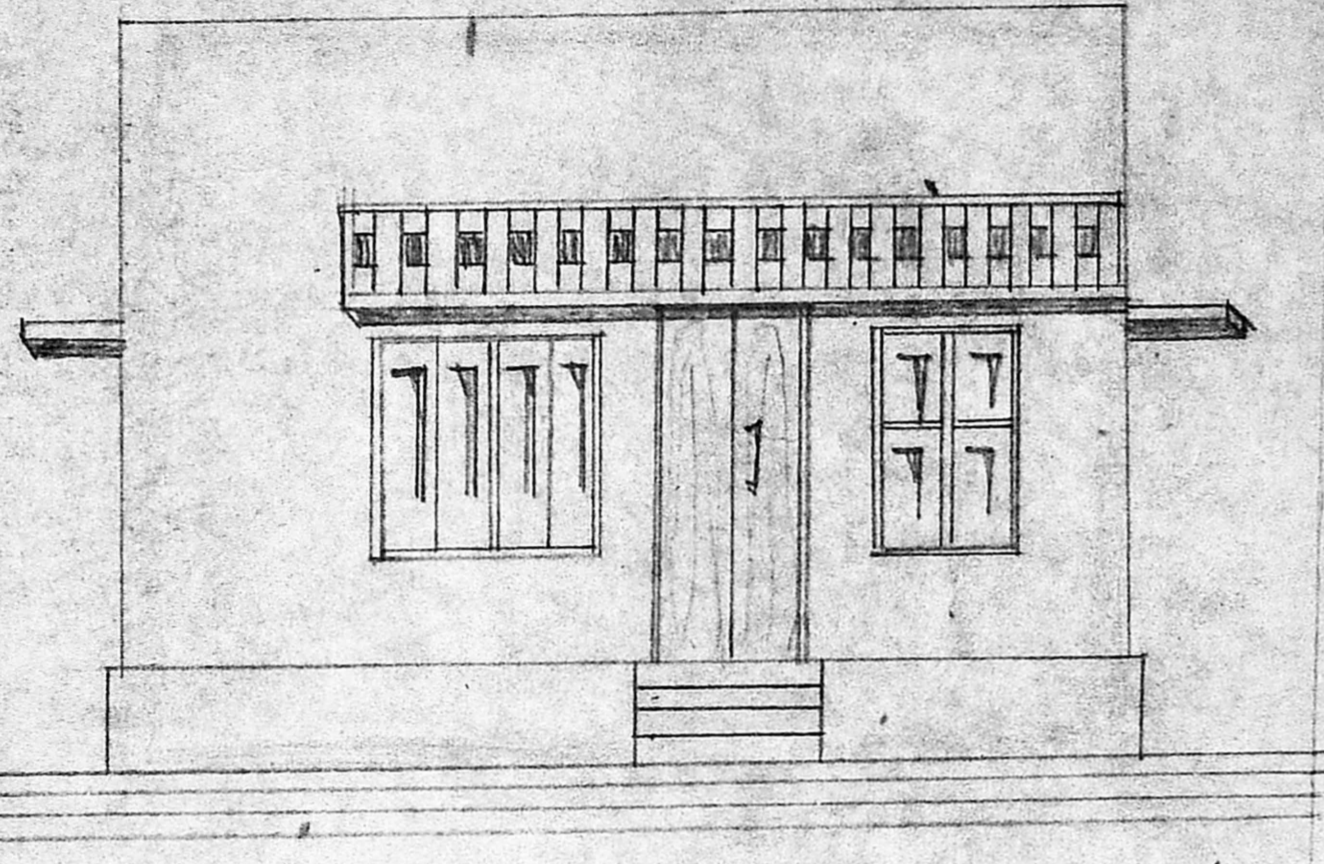

ELEVATION

A-A

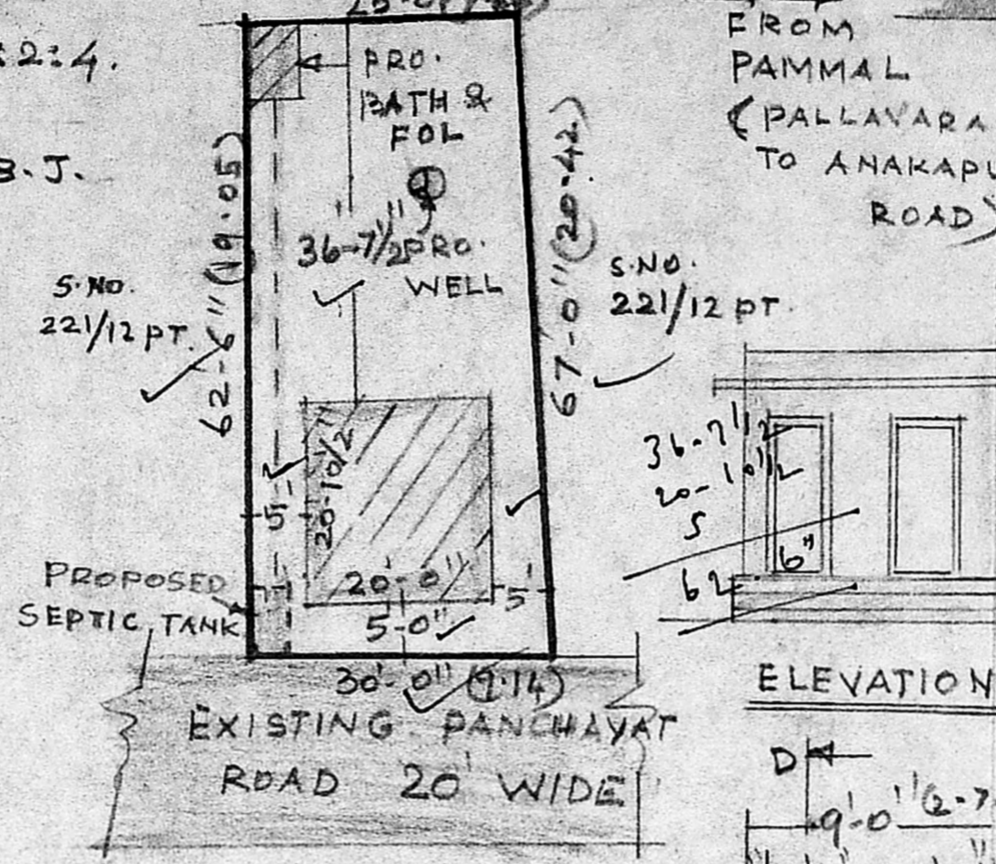


SITE PLAN
SCALE: 1" = 20'

ELEVATION



PLAN OF BATH & F.O.L.


SCALE: 1 INCH = 8 FEET.

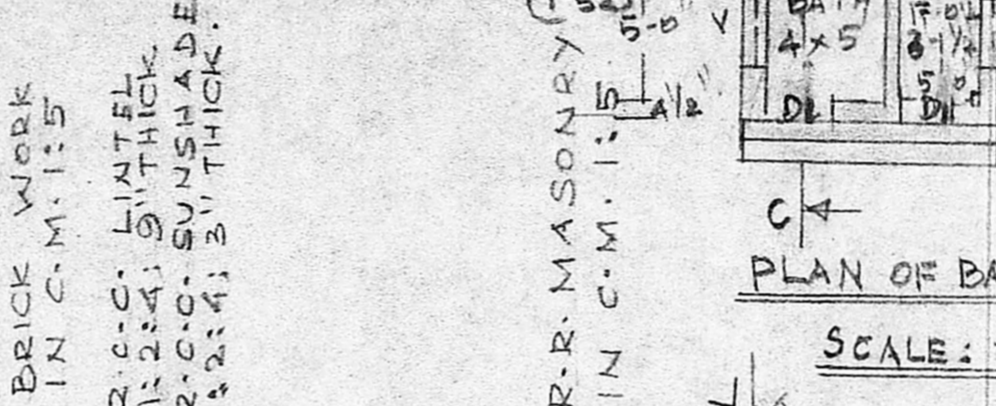

SECTION OF WELL

SCALE: 1 INCH = 8 FEET.

SECTION ON A-B

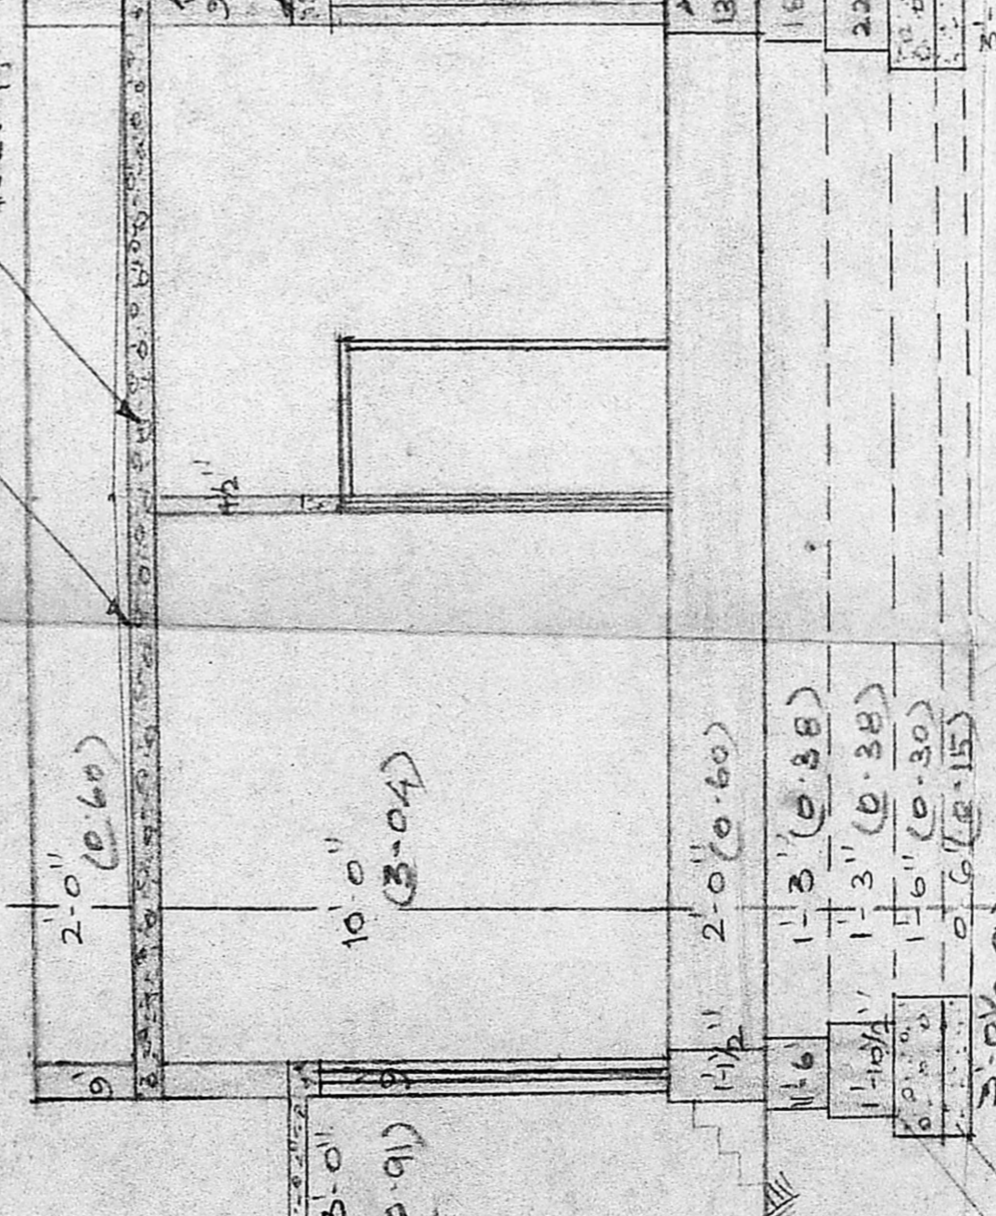


SECTION OF SEPTIC TANK

SCALE: 1 INCH = 8 FEET.

PLAN OF SEPTIC TANK

SCALE: 1 INCH = 8 FEET.

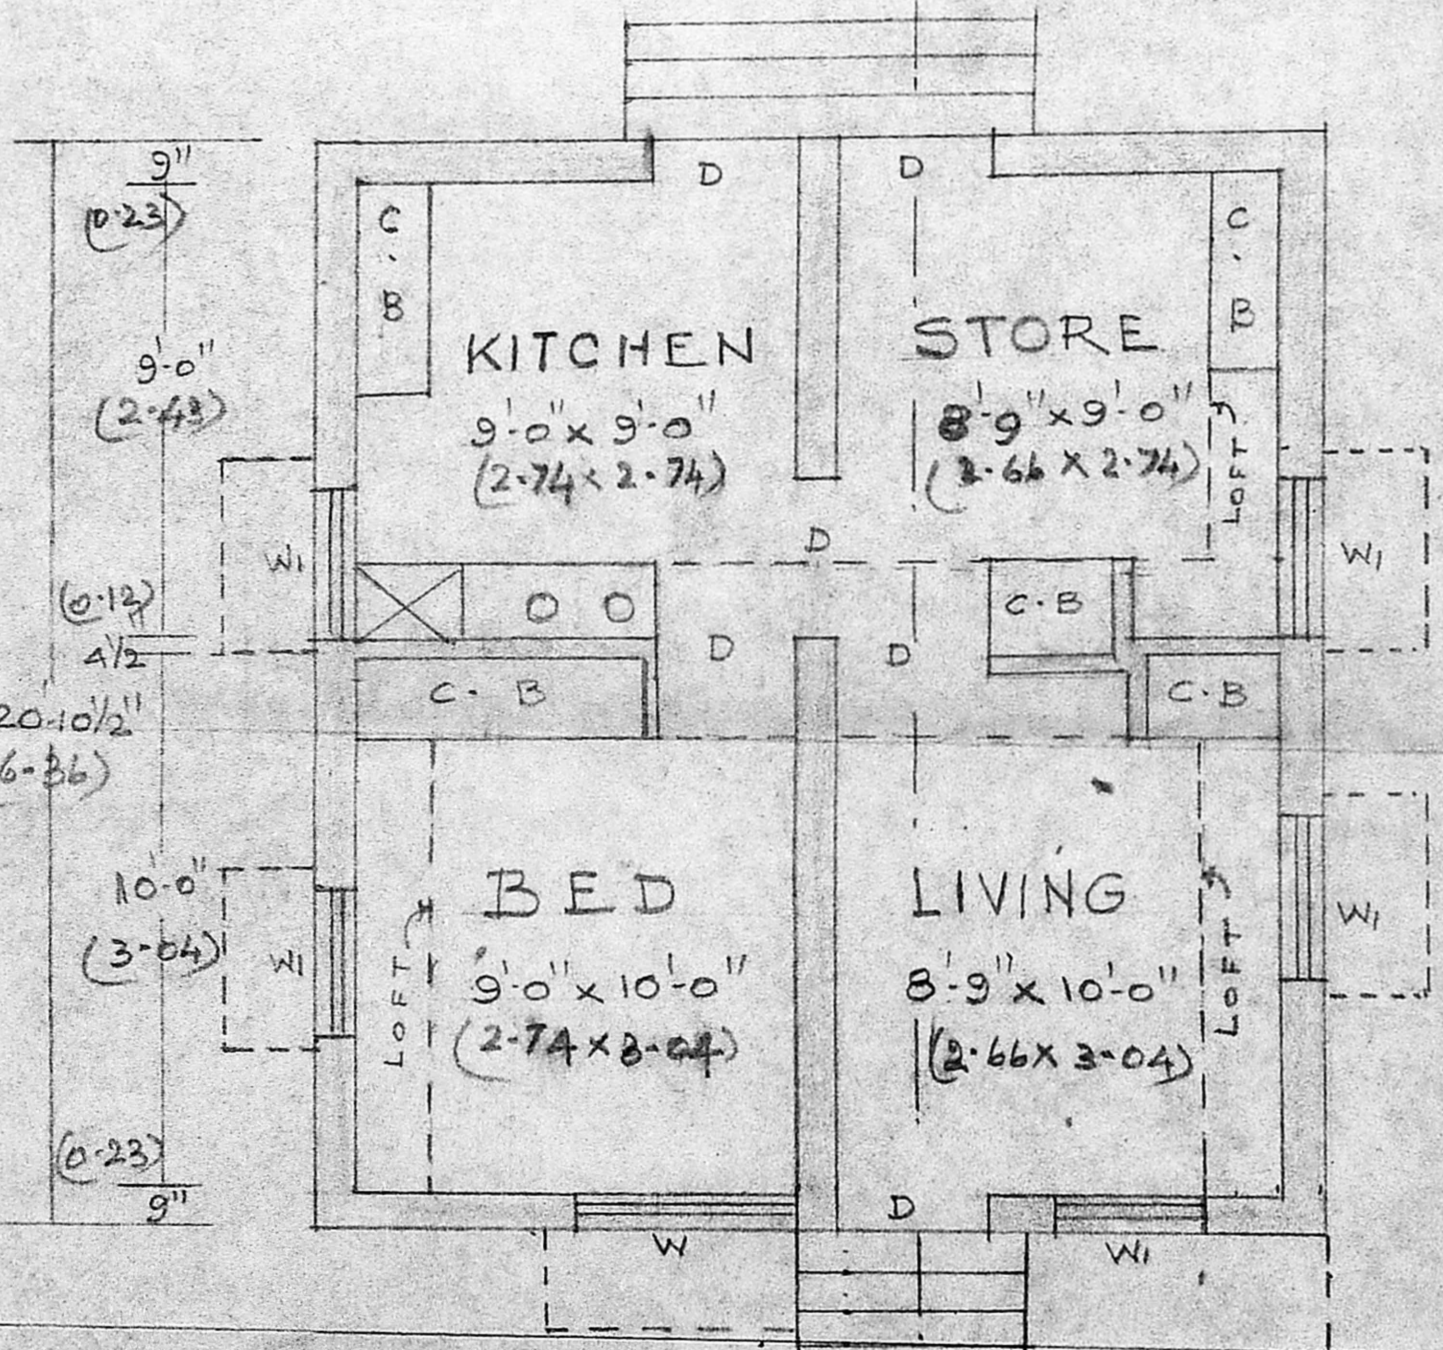

PLAN

G. Ruthra Prabhu

G. RUTHRA PRABHU, D.C.E.
CONSULTING ENGINEER,
LICENSED SURVEYOR,
Nandivaram-Guduvanjari Town Panchayat
47, Kannagi Street, Saidapet Nagar
NAGALKENI, MADRAS-14.

R. Tyin
Signature of owner

LICENSED BUILDING SURVEYOR