




FRONT ELEVATION

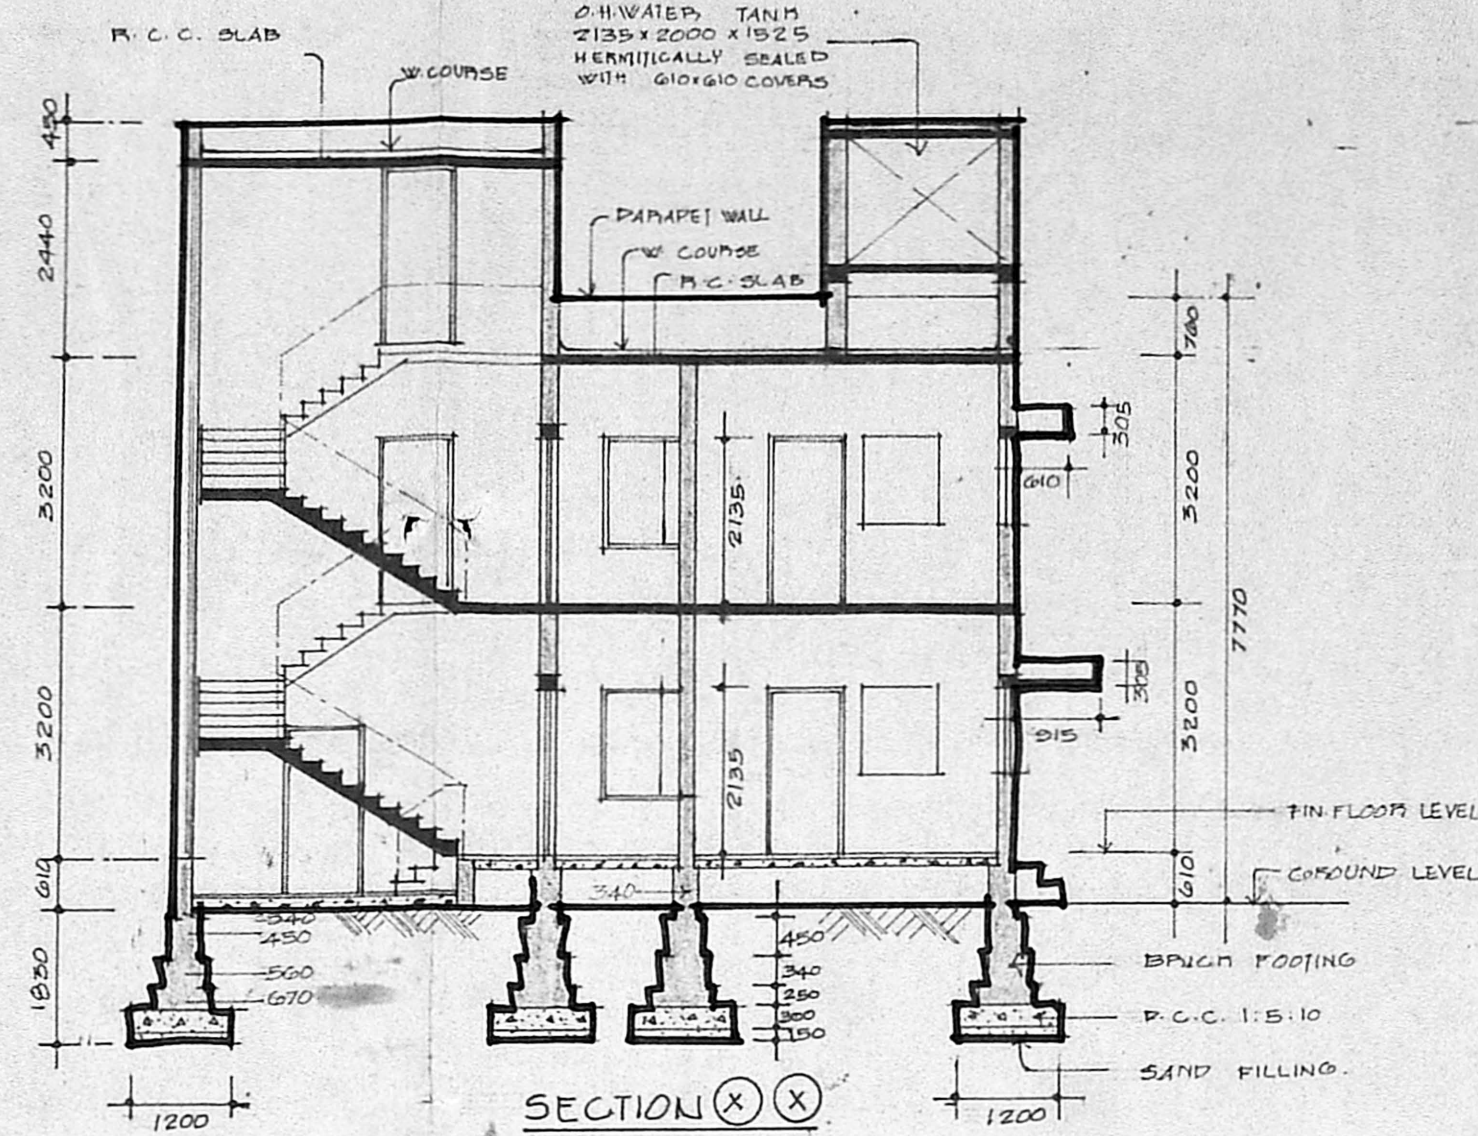


SECTION (X-X)

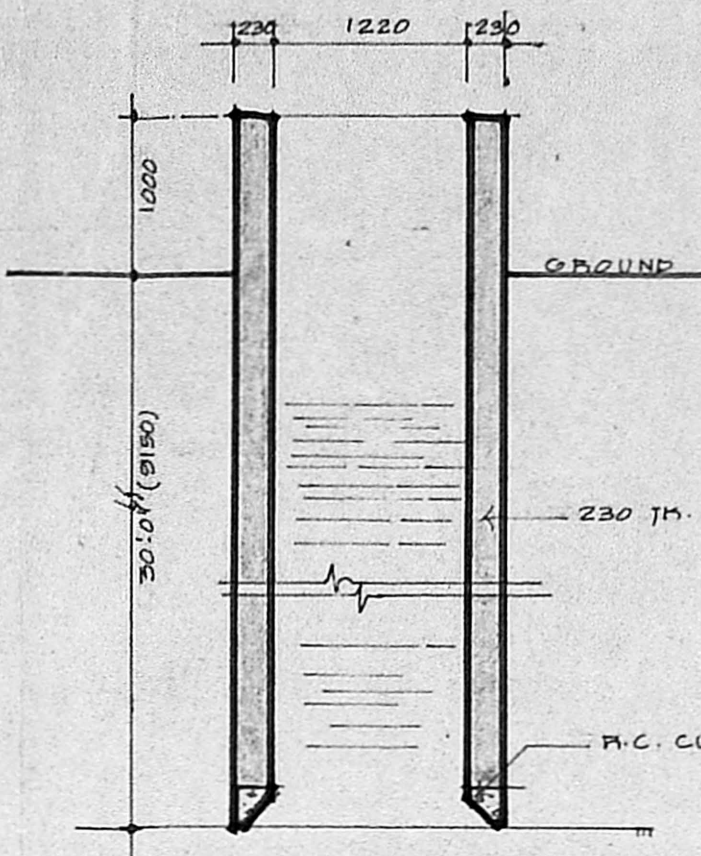


SECTION (Y-Y)

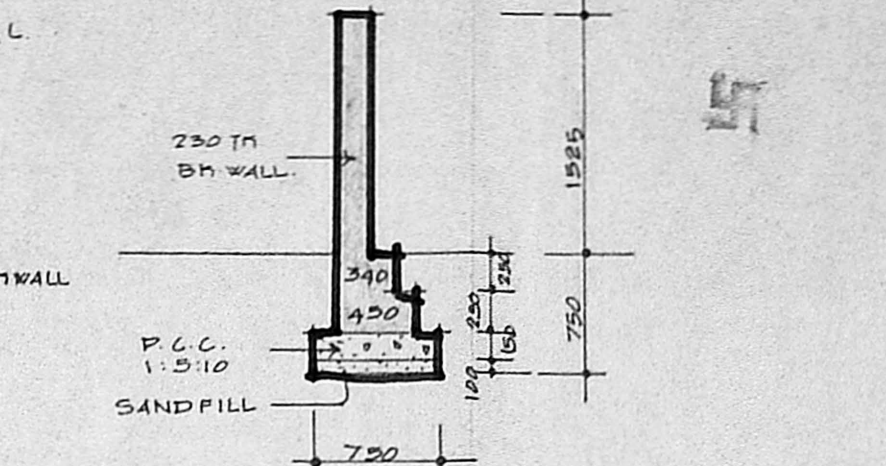

CROSS SECTION OF COMPOUND WALL

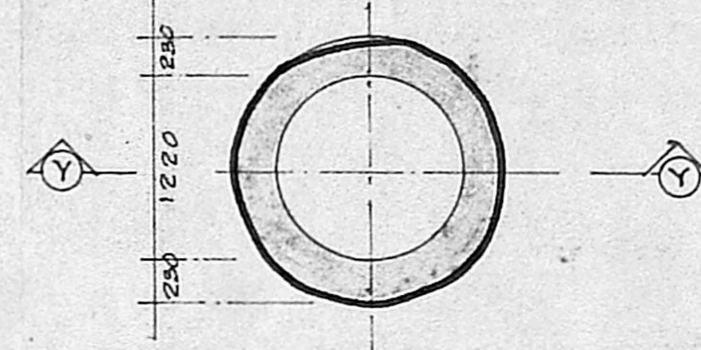


PLAN OF WELL

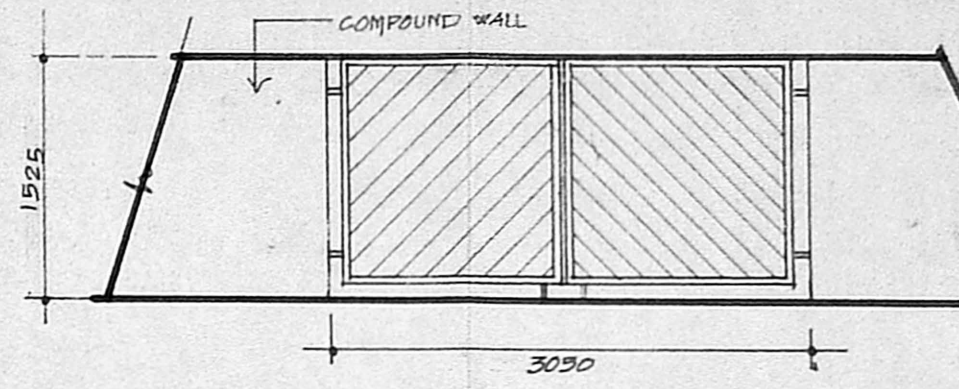


ELEVATION OF GATE AND COMPOUND WALL


Planning Permit No. **A/626/89**
APPROVED
 subject to the conditions in
 the office letter
 No. **A/1965/89** dt. **13-7-89**
 T. J. Srinivasan
 FOR MEMBER SECRETARY
 MADRAS METROPOLITAN
 DEVELOPMENT AUTHORITY

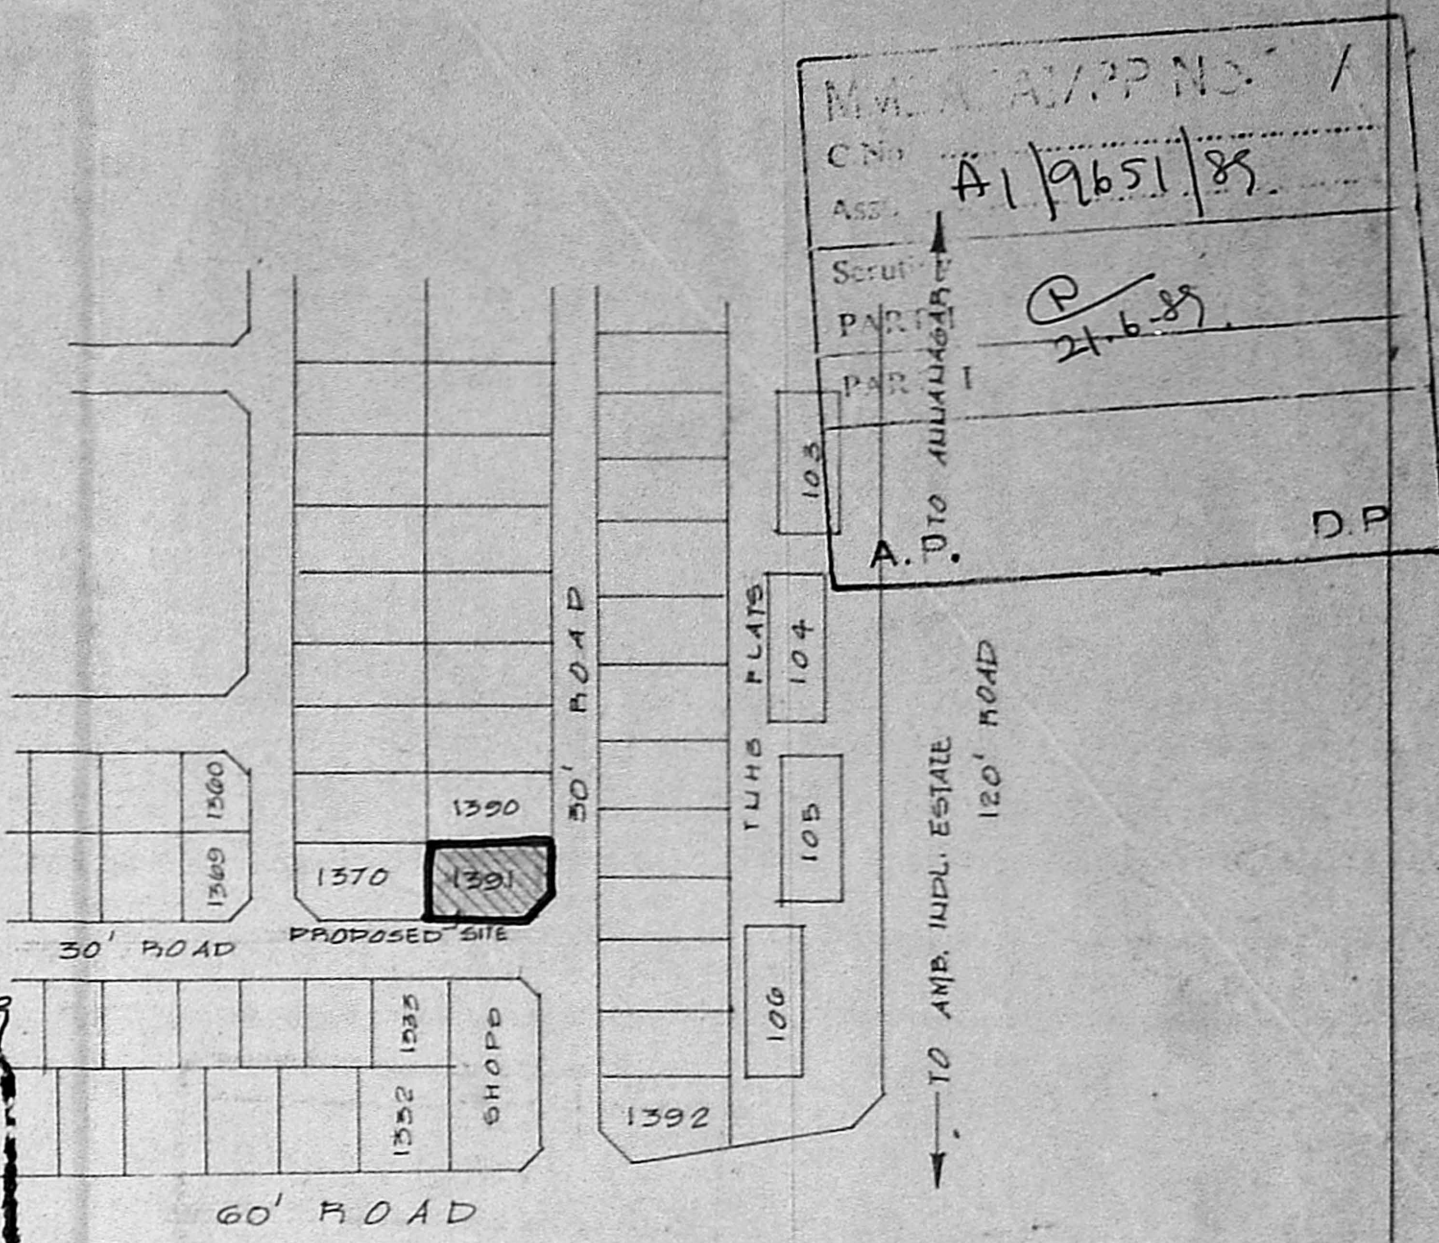


KEY PLAN U.T.S.

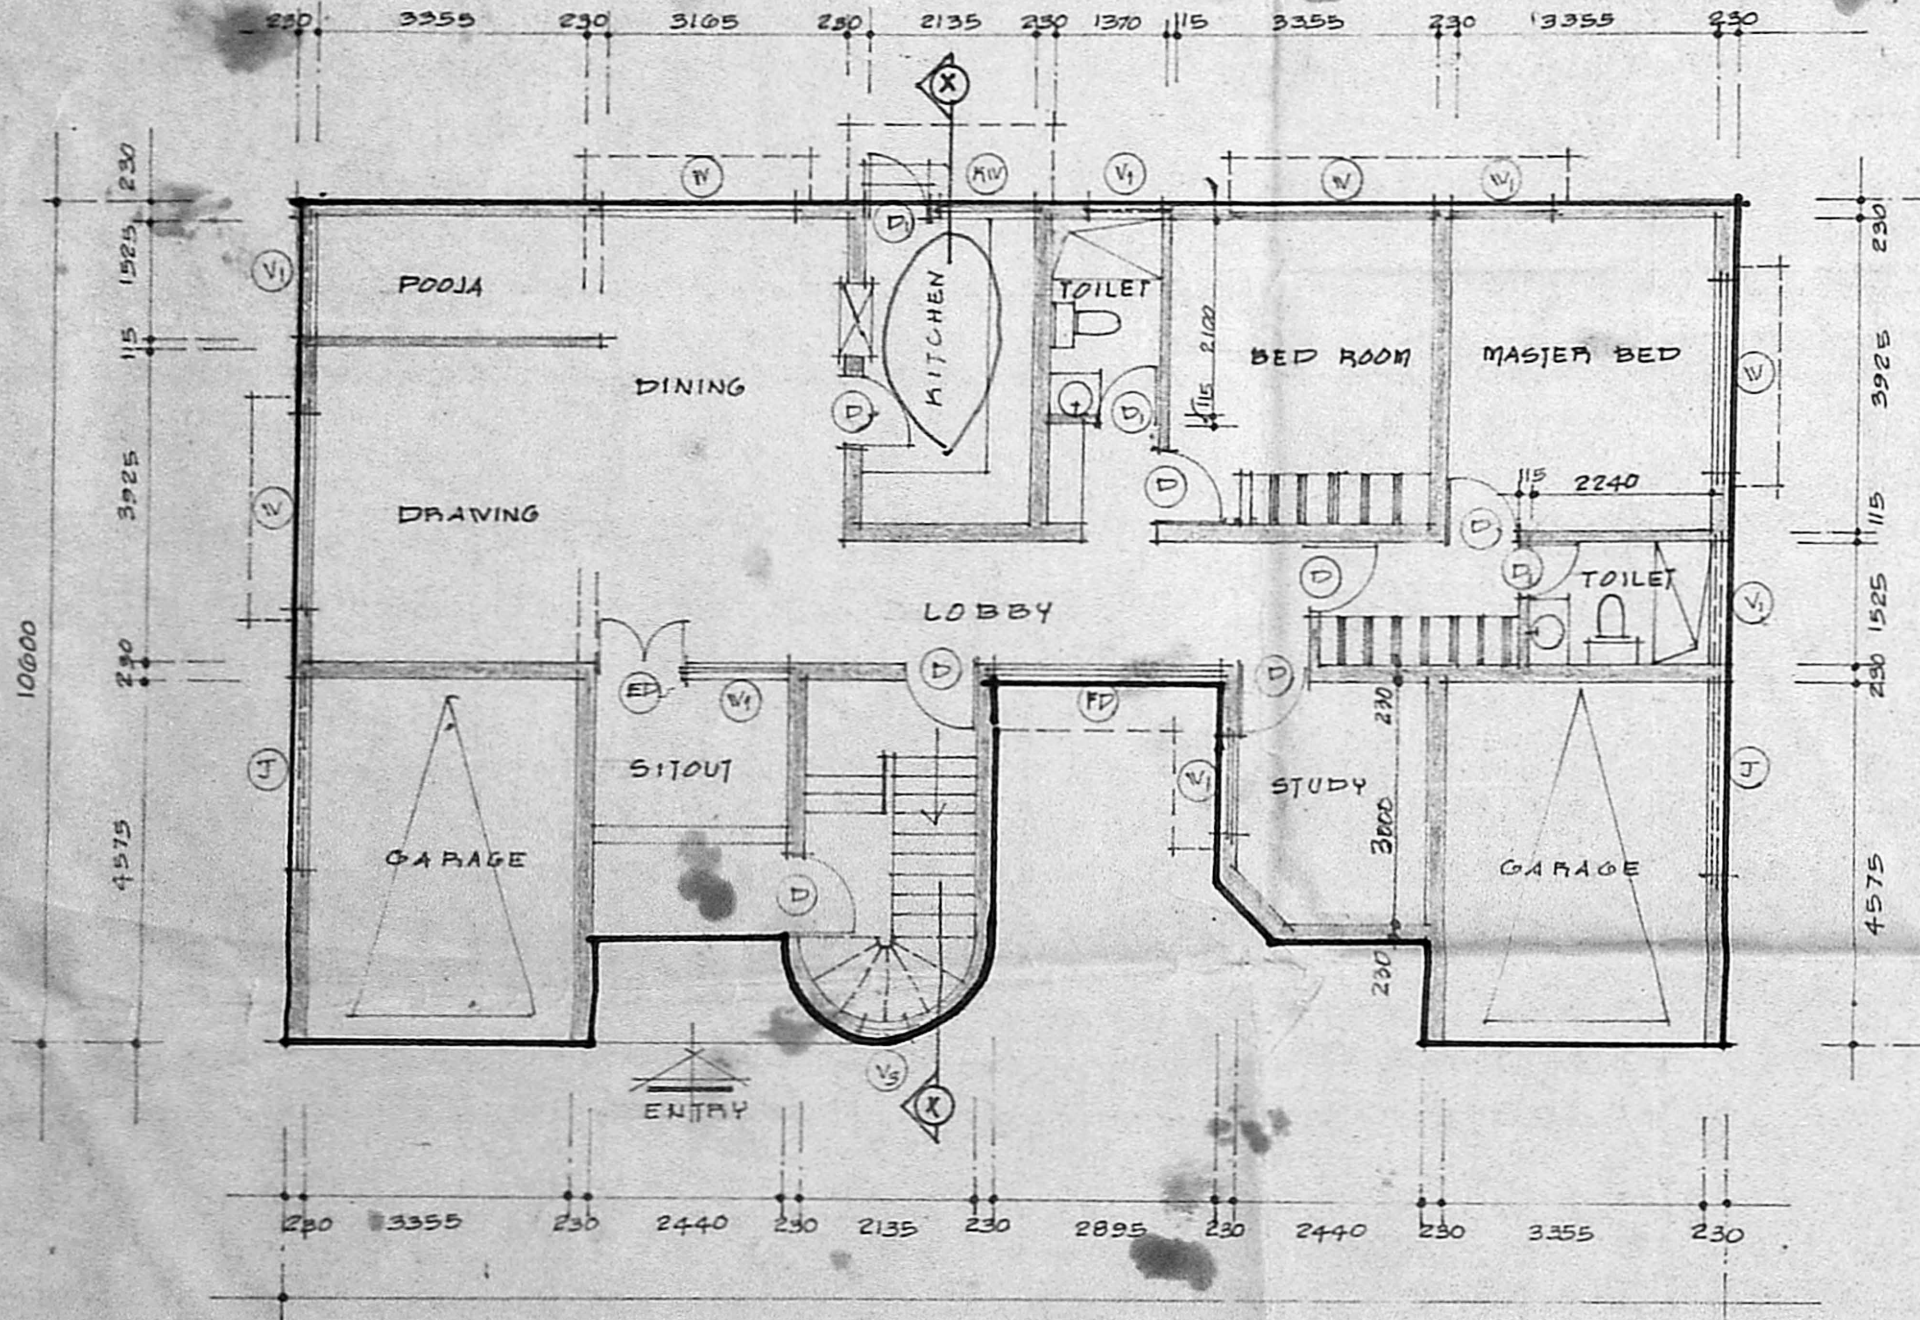


GROUND FLOOR PLAN

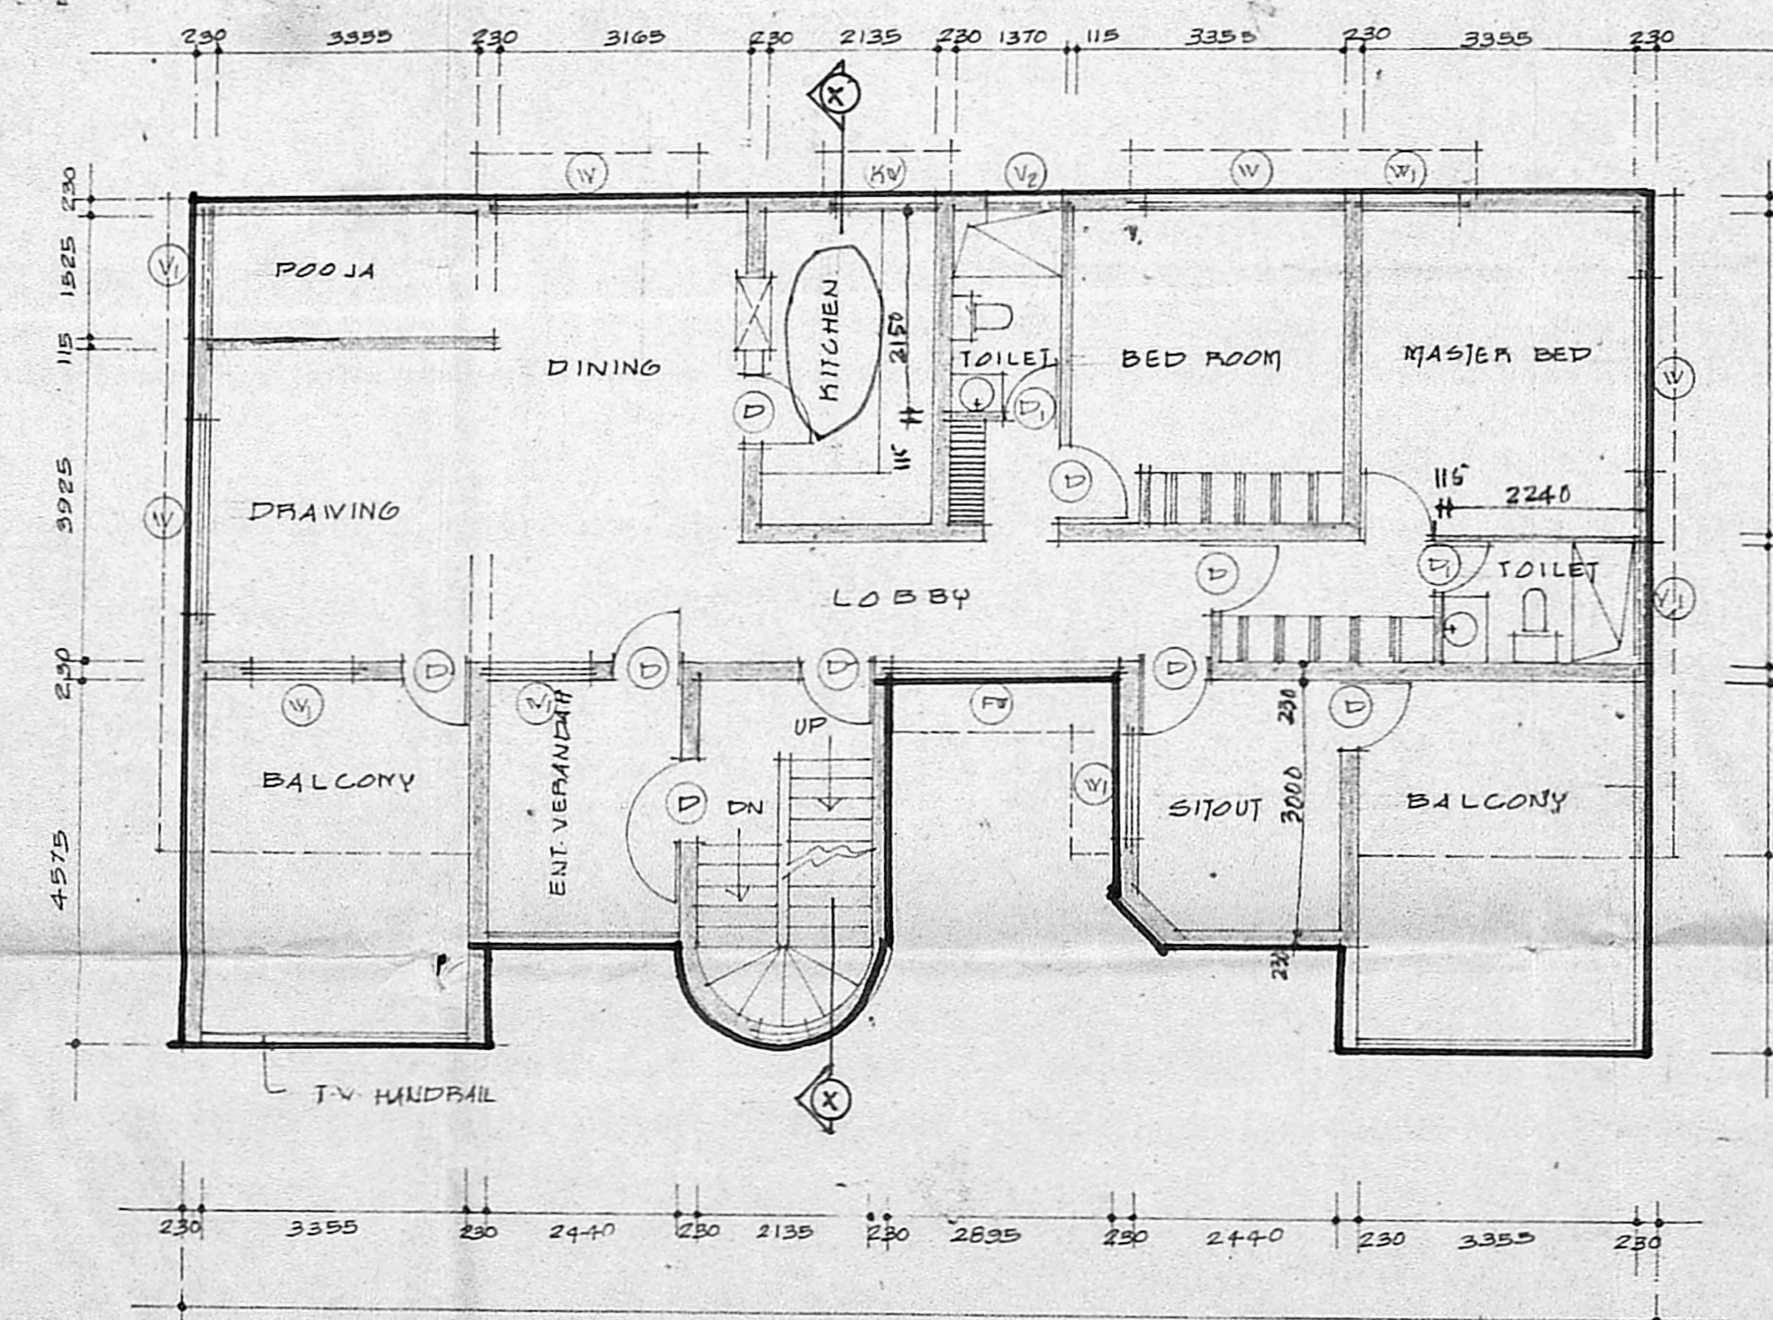

FIRST FLOOR PLAN

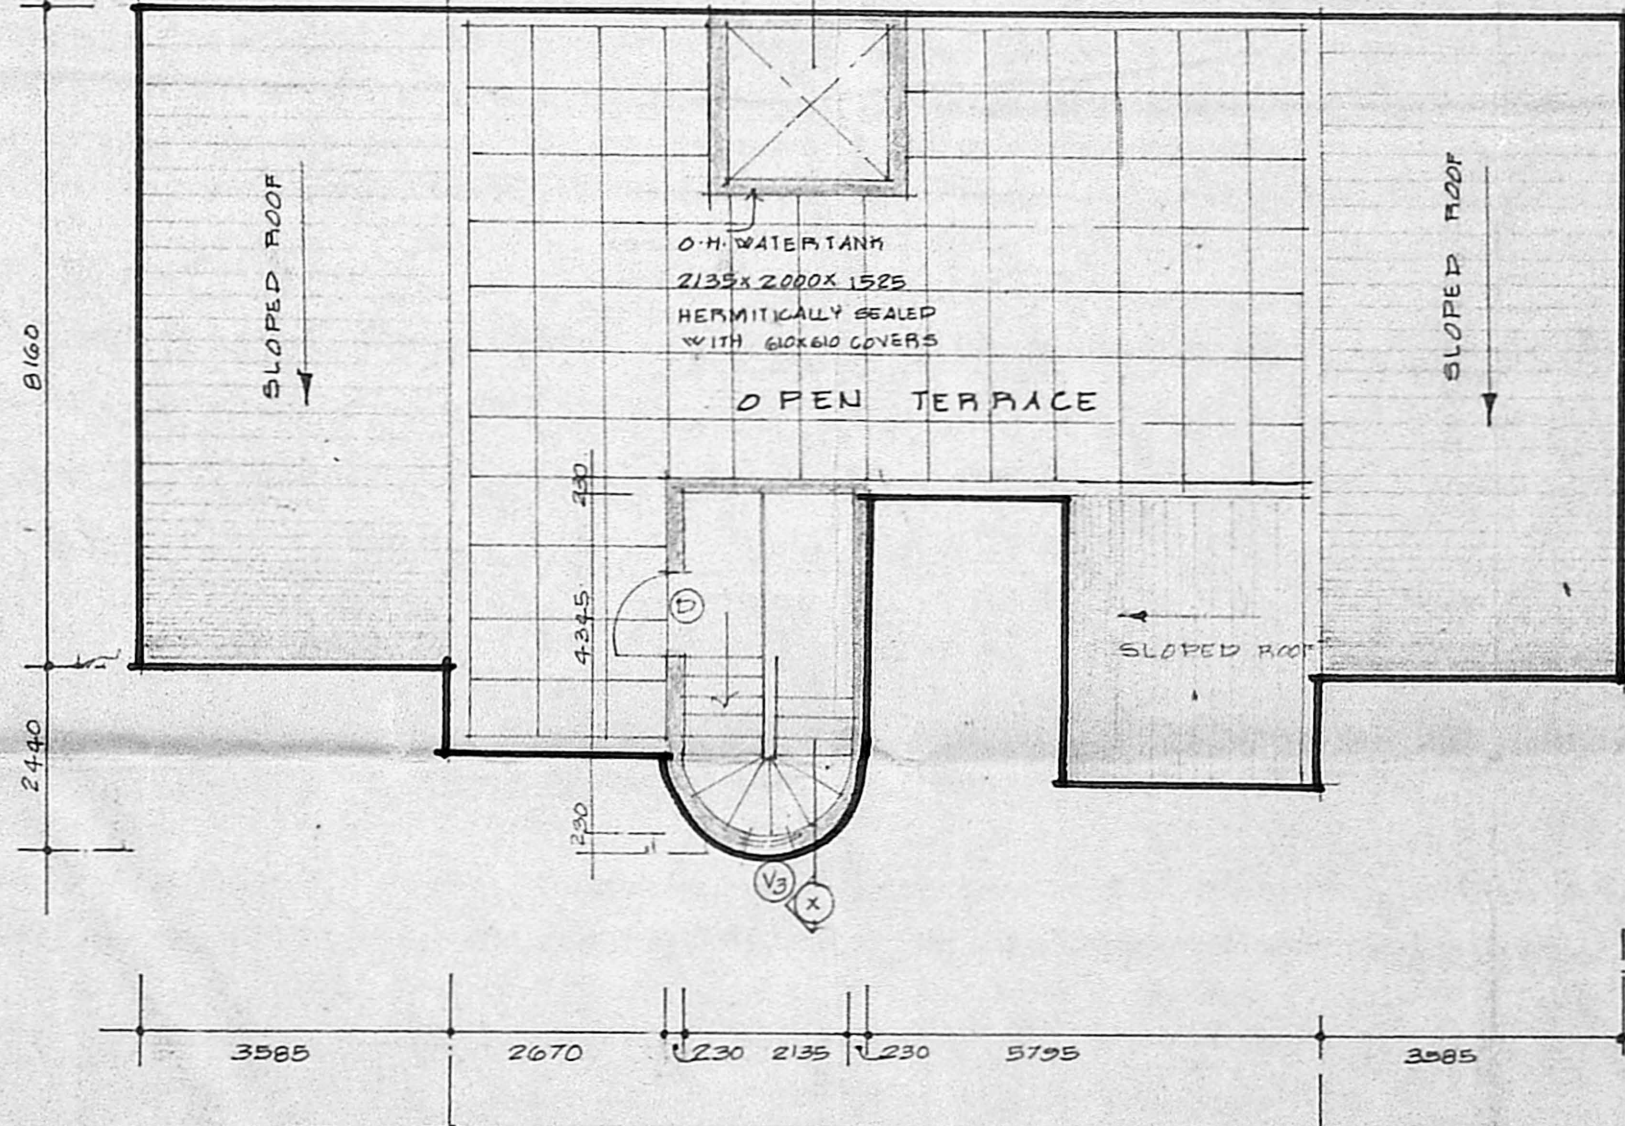

TERRACE PLAN

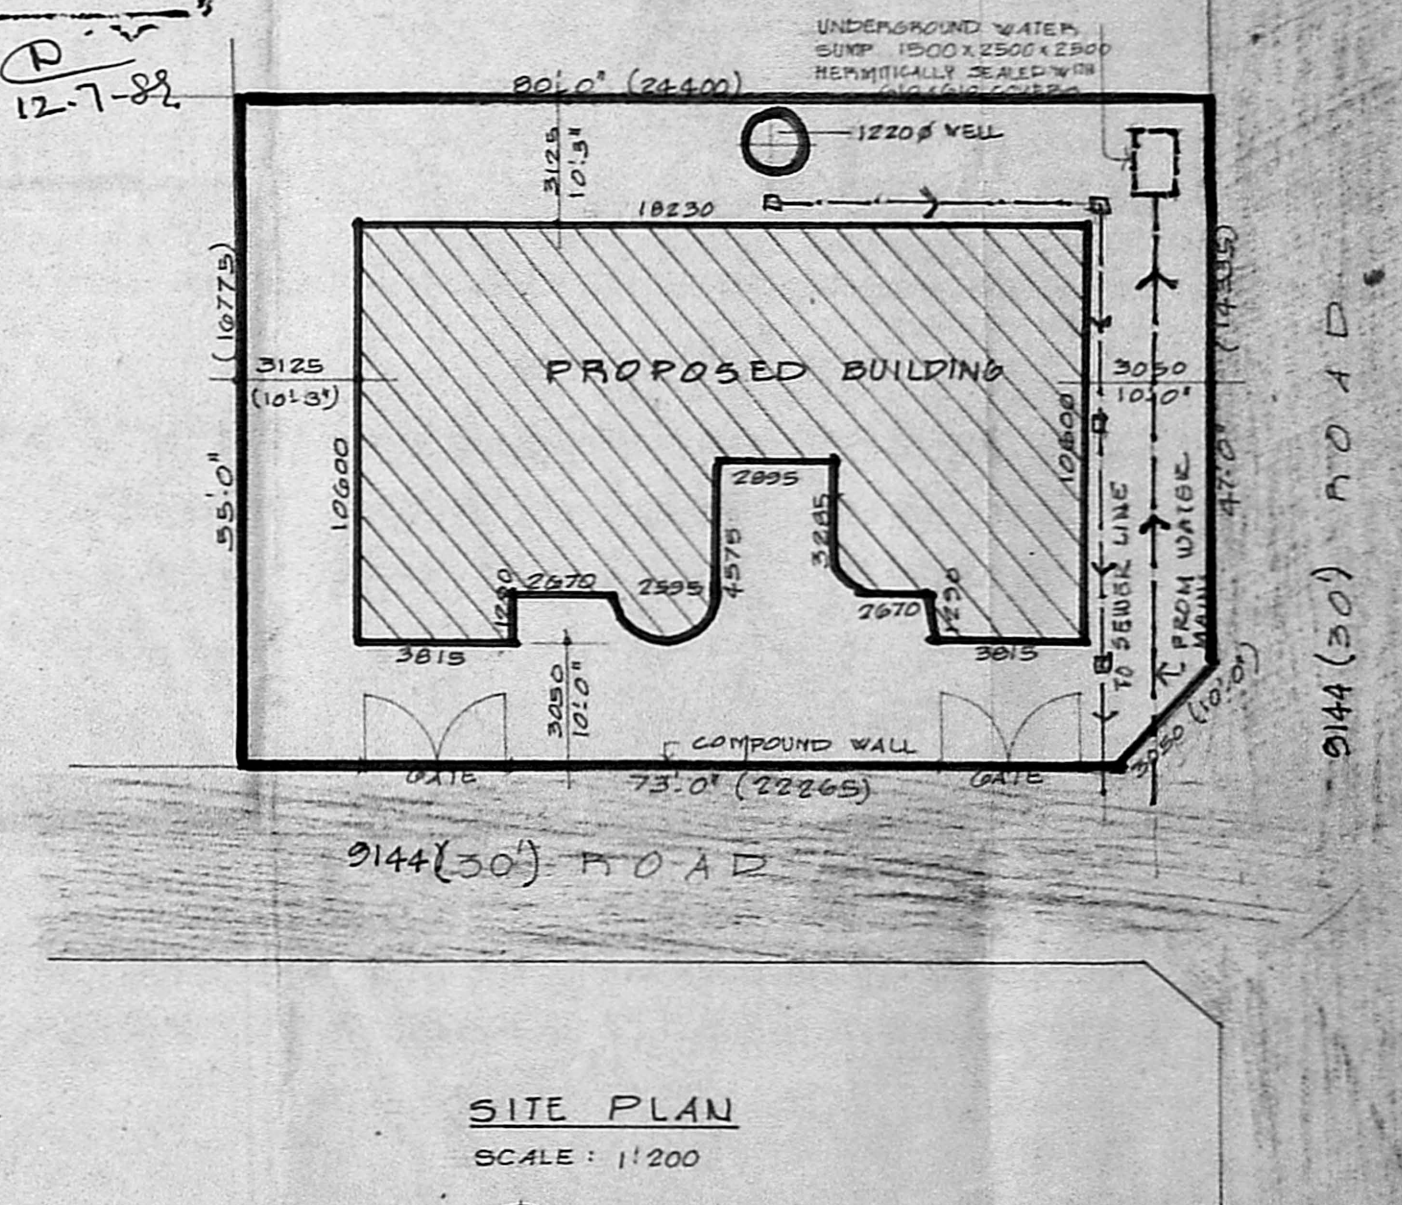

SITE PLAN
SCALE: 1:200

SCHEDULE OF JOINERY:

ED - ENTRANCE DOOR	1220 x 2135	FV - FRENCH WINDOW	2895 x 1370
D - T.W. FLUSH DOOR	915 x 2135	MW - MITCHEN WINDOW	1220 x 1065
P ₁ - T.W. PANELLED DOOR	760 x 2135	V ₁ - VENTILATOR	1525 x 610
FD - FRENCH DOOR	2895 x 2135	V ₂ - VENTILATOR	315 x 610
W - T.W. GLAZED WINDOW	2440 x 1370	V ₃ - VENTILATOR	450 x 884
W ₁ - T.W. GLAZED WINDOW	1220 x 1370	J - R.C. JOLLY	2440 x 610

SPECIFICATIONS:

FOUNDATIONS : P.C.C. 1:4:8 (MIX) WITH BRICK FOOTING IN C.M. 1:5

SUPERSTRUCTURE : BRICKWORK IN C.M. 1:5

ROOF SLAB : P.C.C. 1:2:4

FLOORING : P.C.C. 1:3:6 WITH NATURAL MOSAIC TILES

PAINTING : PAINTING WITH CEMENT PAINTS.

PLASTERING : PLASTERING IN C.M. 1:3 FOR CEILING & WALLS.

W. COURSE : TWO COURSES OF ORDINARY TILES & 4TH TILES ON THE TOP

JOINERY : BEST INDIAN TEAKWOOD

PLAN SHOWING THE PROPOSED BUILDING IN PLOT NO. 1391, S.NO. 175 (PART) & 176 (PART) AT ANNA NAGAR, WESTERN EXTENSION SCHEME, MUGAPPAPET.

AREA STATEMENT:	JOB NO : 001
PLOT AREA : 4375 SQFT (101.84)	ARCHITECTS: <i>[Signature]</i>
PLINTH AREA : (434 SQFT)	H. J. Srinivasan, DCE (AMIE) LICENSED SURVEYOR, AMBATTUR TOWNSHIP, SRINIVASA CONSTRUCTIONS, 339, TIC ROAD, GRUHA AMBATTUR, MADRAS-600 653.
PROPOSED	SCALE : 1:100
BOUNDARY	DEALT :
ROAD	DATE : 24.12.88
SEWAGE LINE	
WATER LINE	

OWNER