

Plan showing the proposed construction in Plot No. 96, Ayyappa Nagar, in S.No. 174/2 part of Madipakkam Village, Saidapet Taluk, Chingleput Dist. St. Thomas Mount Panchayat Union.


D.T.P. Approved No. 163/74

### Joinery Schedule


d	: Door	3x7
d <sub>1</sub>	: Door-panelled	3x7
d <sub>2</sub>	: " "	16x7
W	: Window	5x4
W <sub>1</sub>	: Window	3x4
V	: ventilator	2x2

18/12/89  
DC


Planning Permit No. **A/1413/89**  
**APPROVED**  
 Subject to the conditions in this office letter.  
 No. **A/433/89** Dt. **26-12-89**  
 For Member Secretary  
**MADRAS METROPOLITAN DEVELOPMENT AUTHORITY**

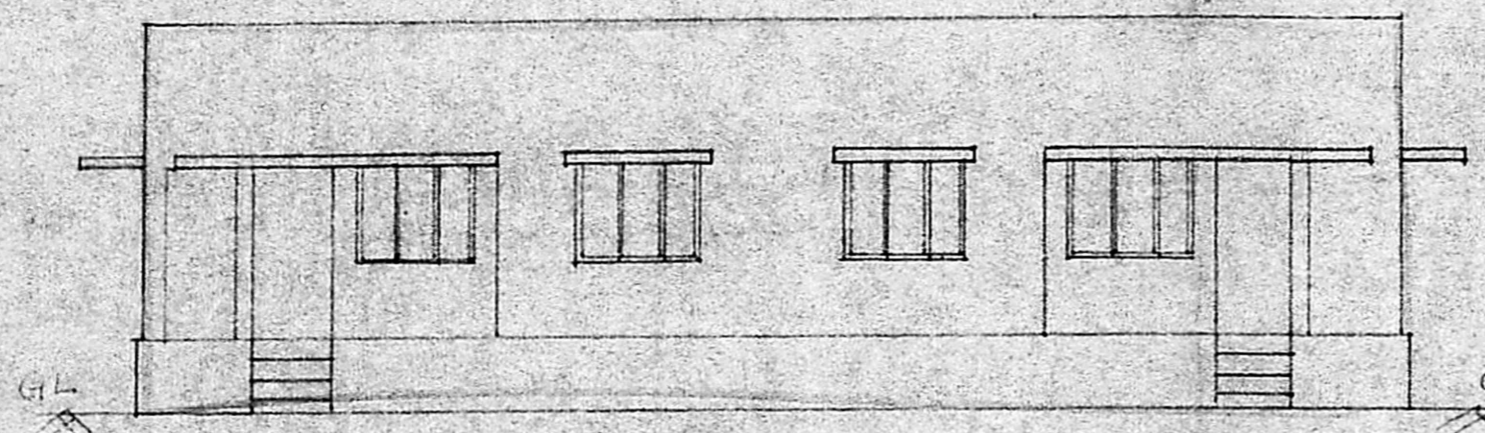

Elevation

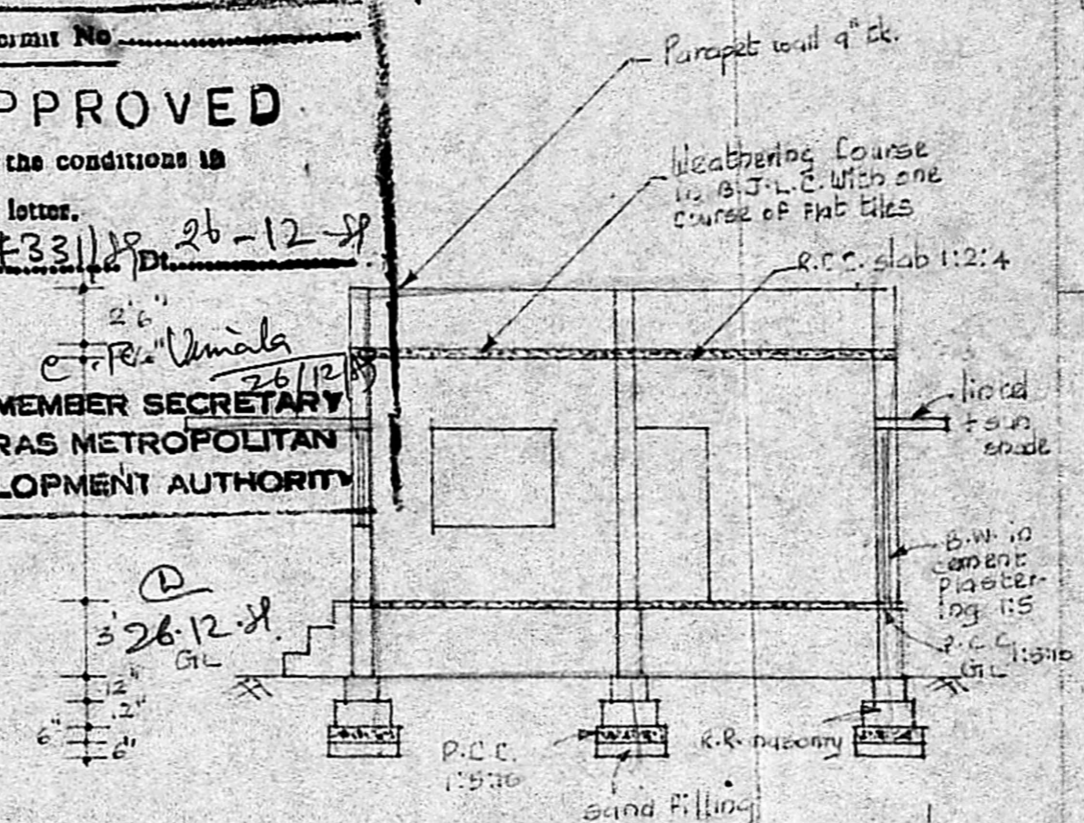


section of 'AB'

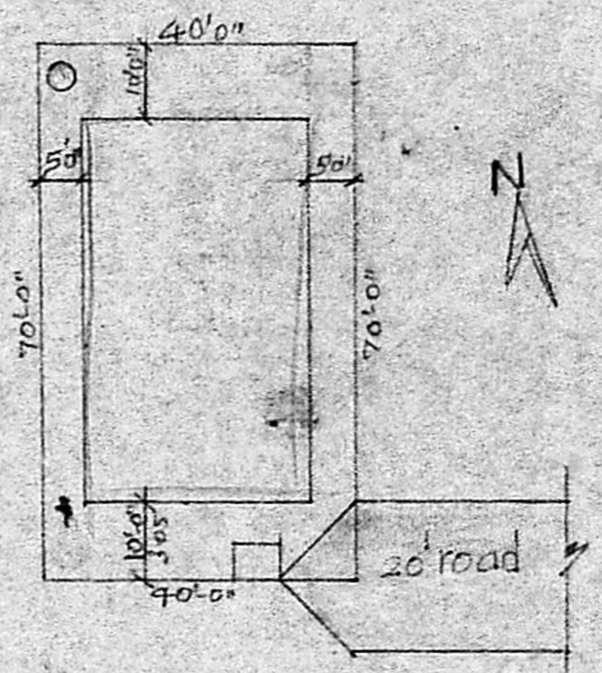


site plan


Area of build: 139.5 m<sup>2</sup>  
 Area of land: 260.40 m<sup>2</sup>

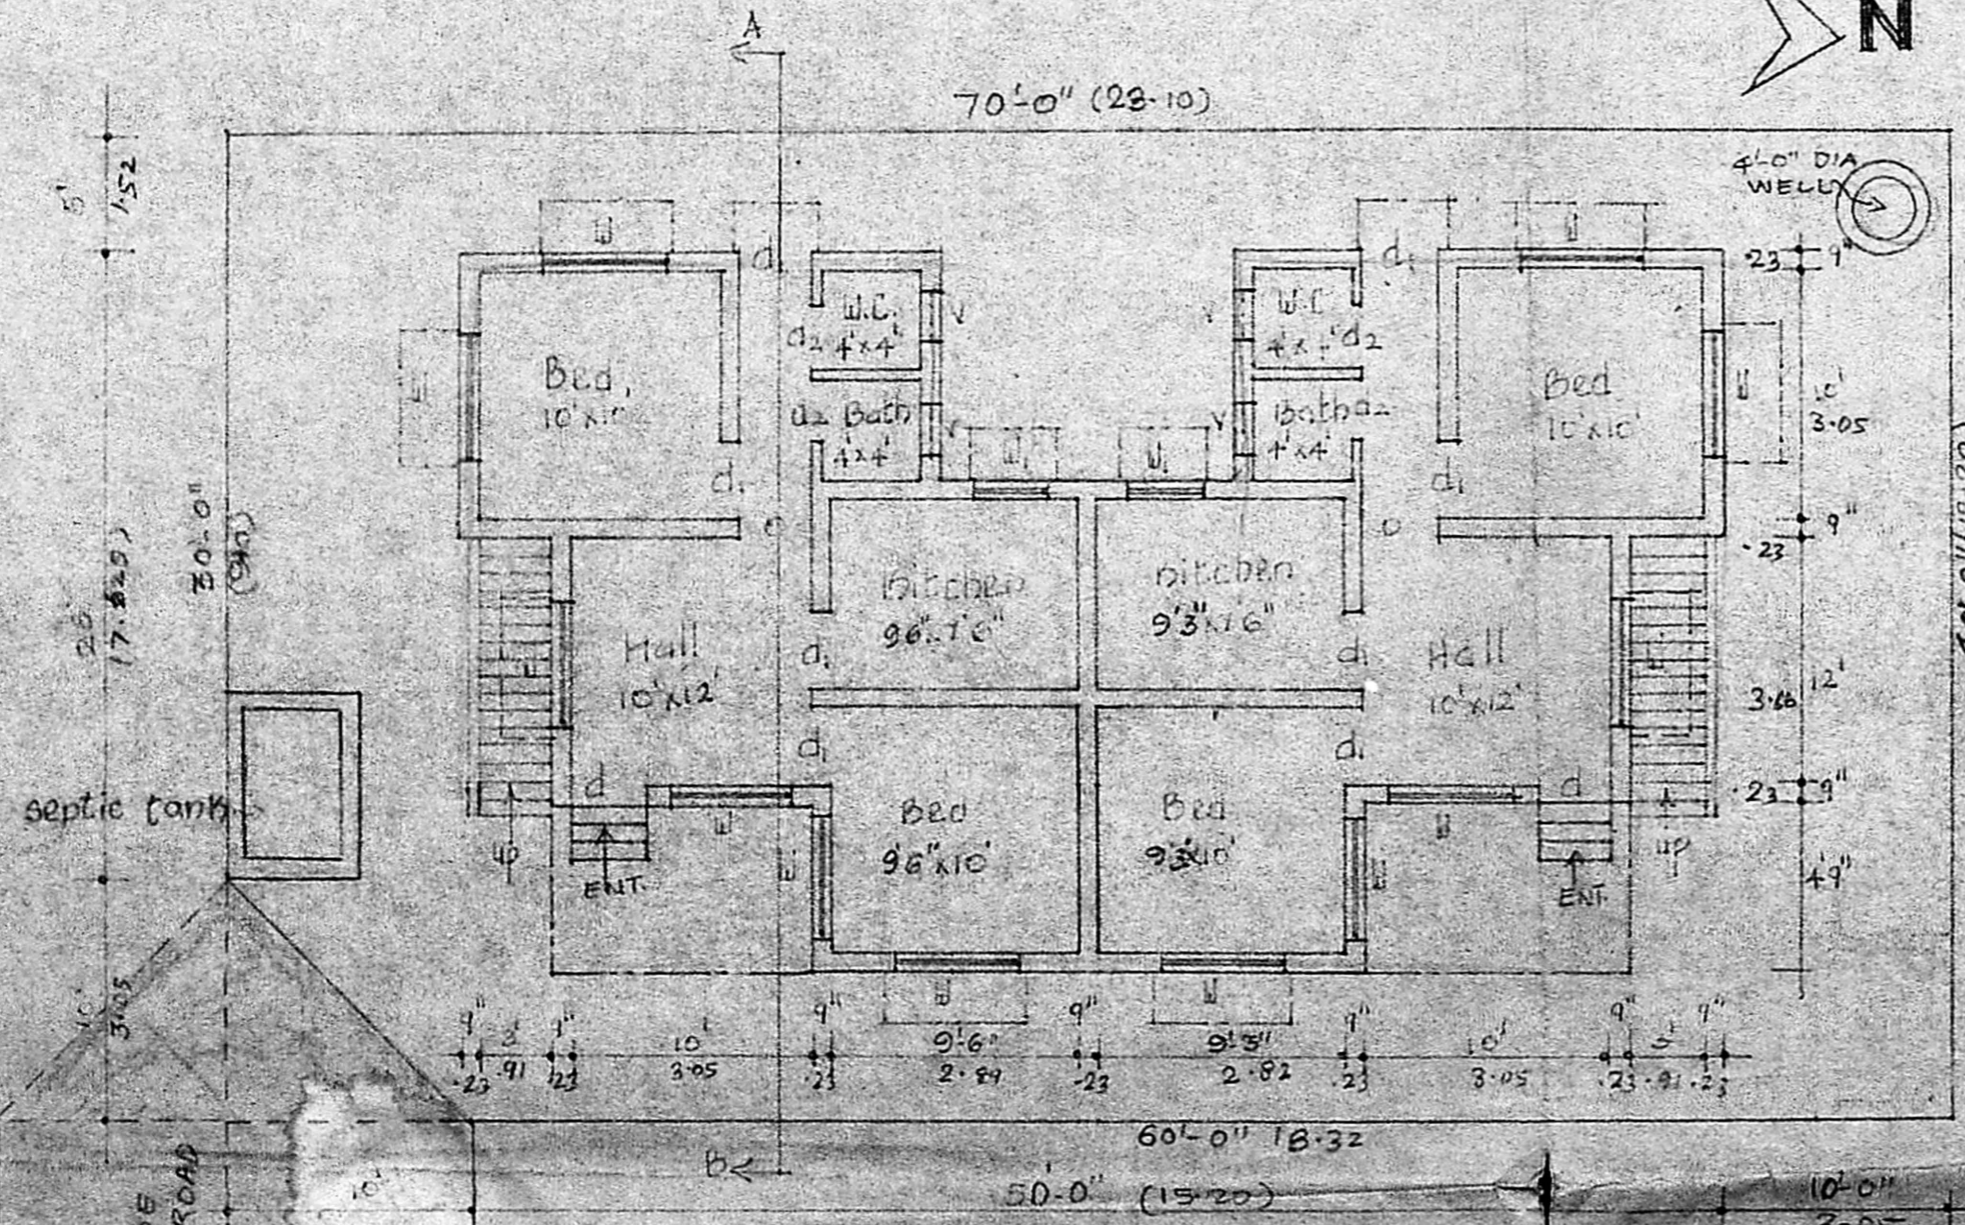

Plan

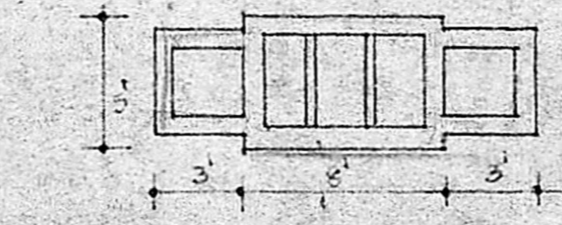

section of septic tank

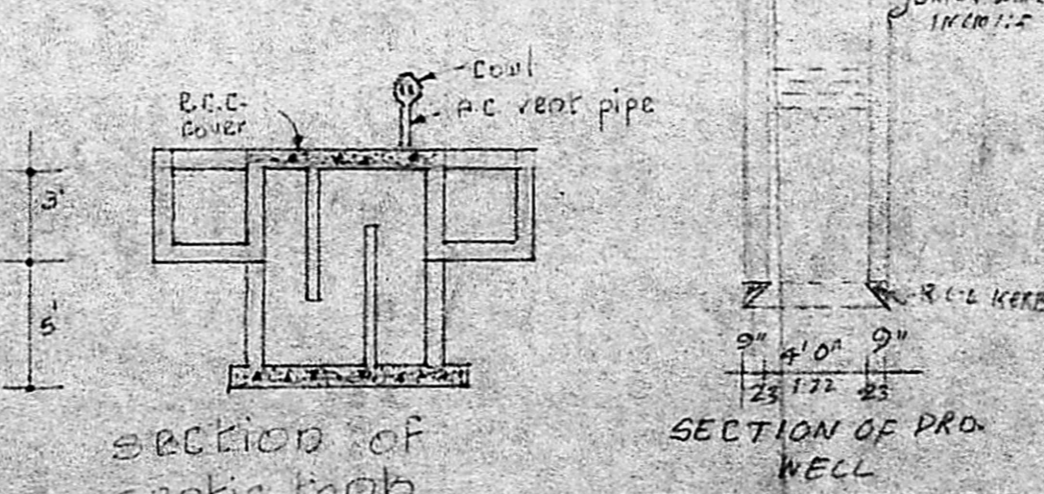

SECTION OF PRO. WELL

Scale: 1" = 8'  
 plinth area: 554.54 sft x 2 = 1109.08 sft

**R. Mohan Rao**  
 LICENSED SURVEYOR  
 CORPORATION OF MADRAS  
 REG. NO. 14  
 AMBATTUR TOWNSHIP  
 ALA JOOR MUNICIPALITY  
 CONSULTING ENGINEER & CONTRACTOR  
 16 MADLEY ROAD