



PROPOSED BUILDING IN PLOT No 17 S.No 317/1A L.A.No 182 BHARATHI NAGAR
 AT MADURAVOYAL VILLAGE SAIDAPET TALUK MADRAS FOR M. S. RAJAGOPALAN

SCALE 1" = 8'-0"

A/1305/89.

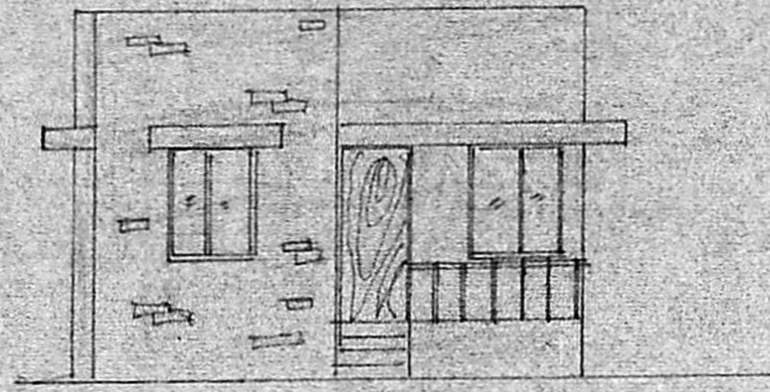

ELEVATION

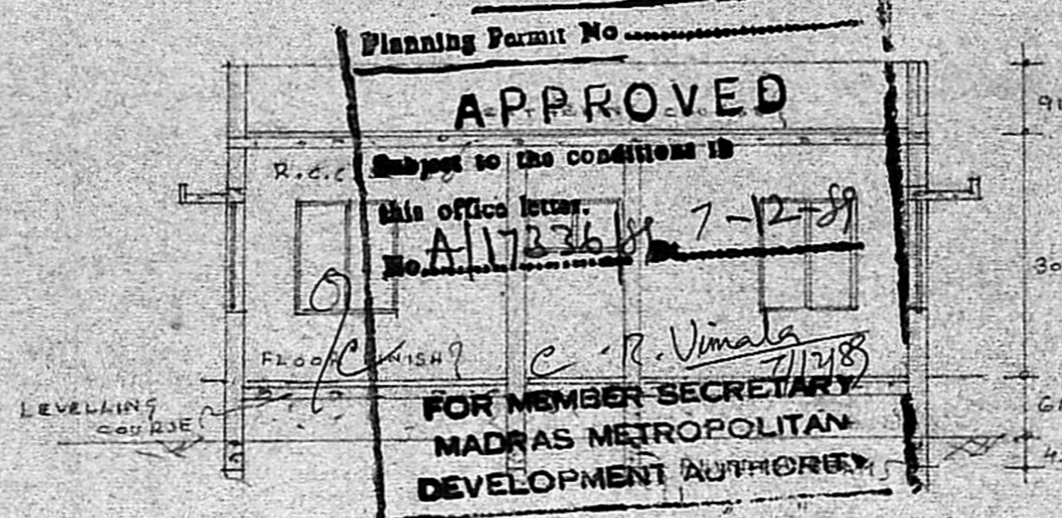


SECTION ON AB



D. DOOR	3-0 x 7-0	91 x 213
D7.	2-6 x 7-0	76 x 213
W. GLAZED WINDOW	6-0 x 4-6	182 x 137
W.	4-0 x 4-6	122 x 137
V. VENTILATOR	4-0 x 2-0	122 x 61

PROPOSED BUILDING SHOWN THUS
 ROAD SHOWN THUS
 BOUNDARY SHOWN THUS


PLOT AREA
 BUILDING AREA 654

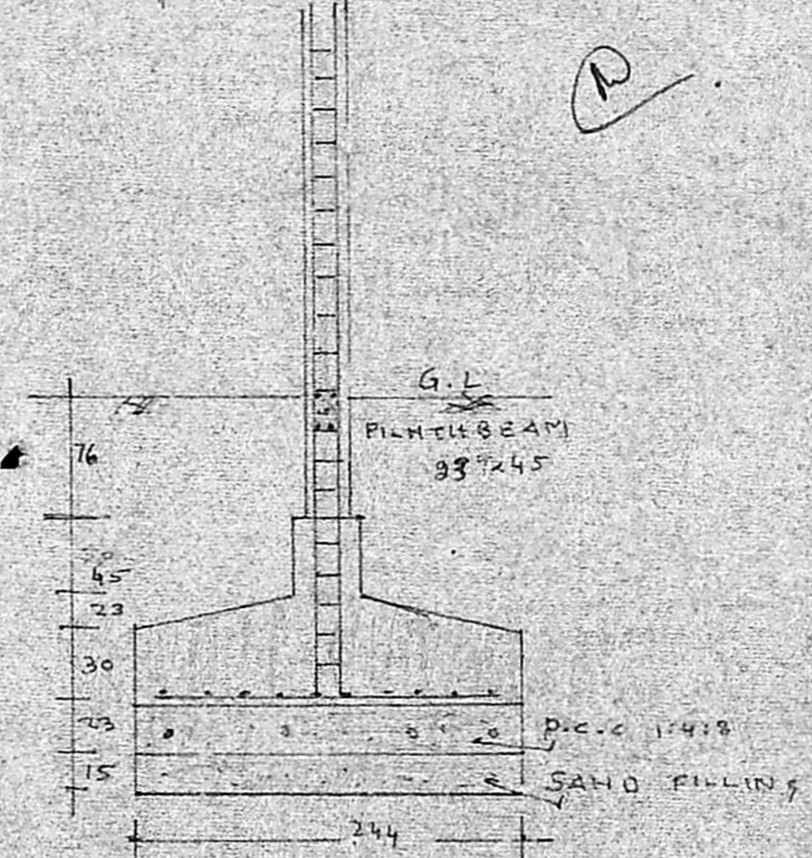


COLUMN FOUNDATION

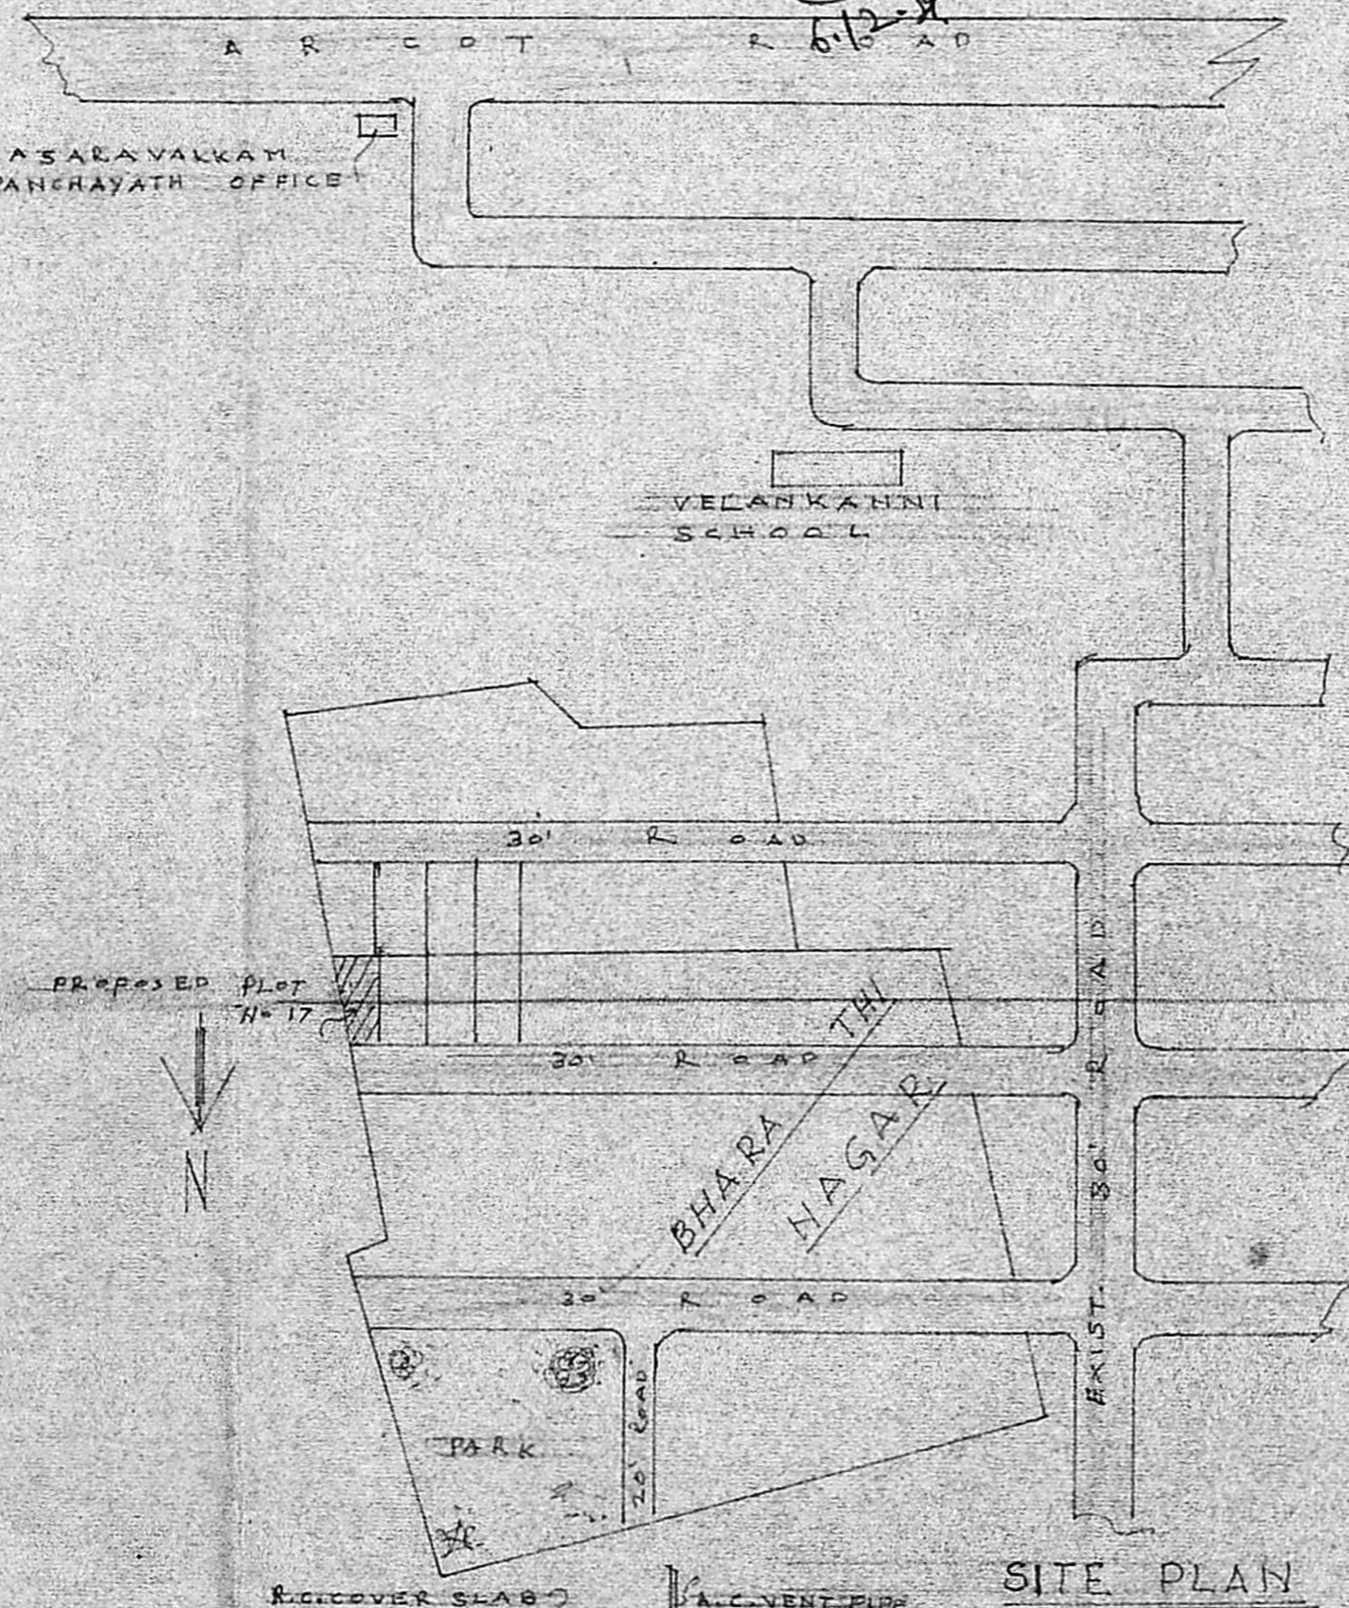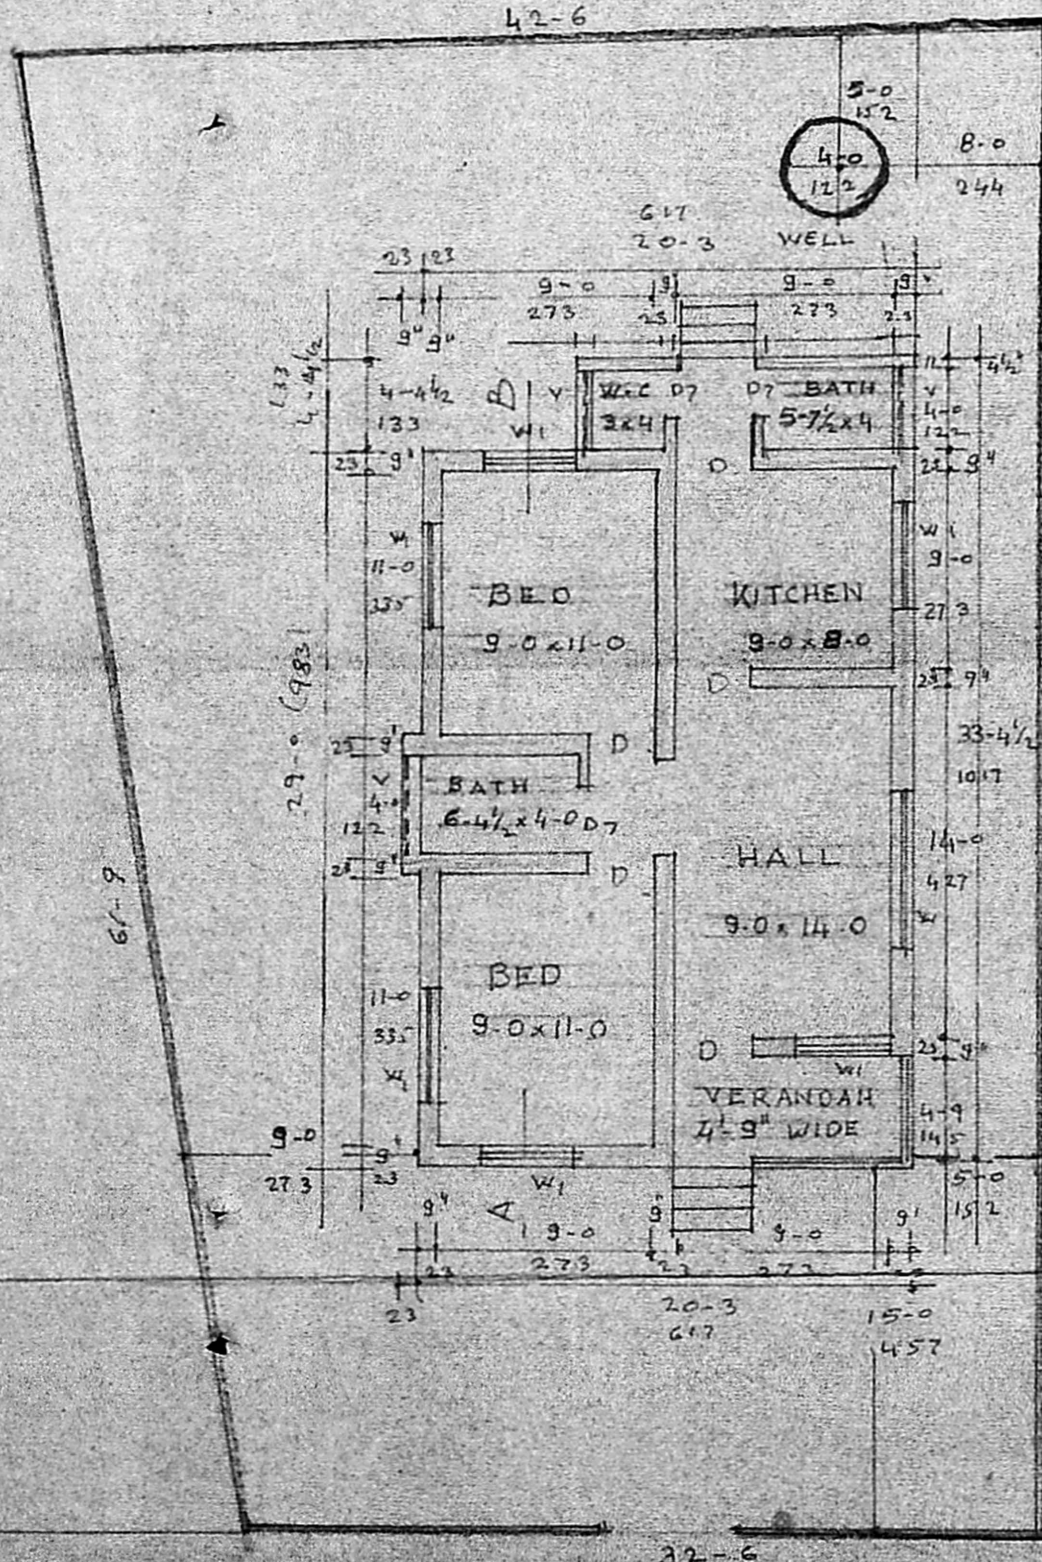

SITE PLAN

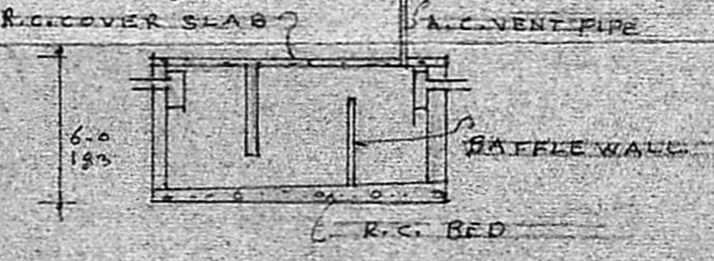

PLAN & SECTION OF SEPTIC TANK

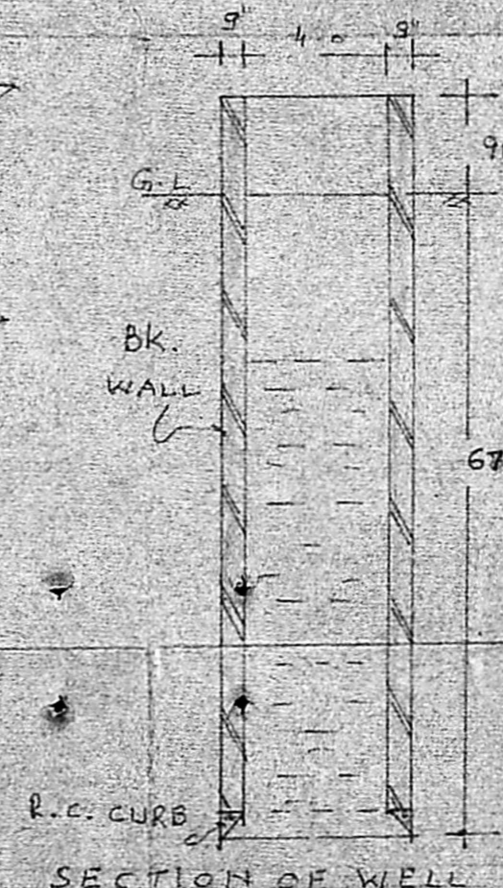

SECTION OF WELL

M. S. Rajagopalann
 O.W.M.E.E.

R. Mohan Rao
 LICENSED SURVEYOR
 CORPORATION OF MADRAS
 REG. NO. 14
 ANBATTUR TOWN SH.
 ALANDUR MUNICIPALITY
 CONSULTING ENGINEER & CONTRACTOR
 Office: 18, MADLEY ROAD
 BHARATHI NAGAR, MADRAS-600 017