




ELEVATION

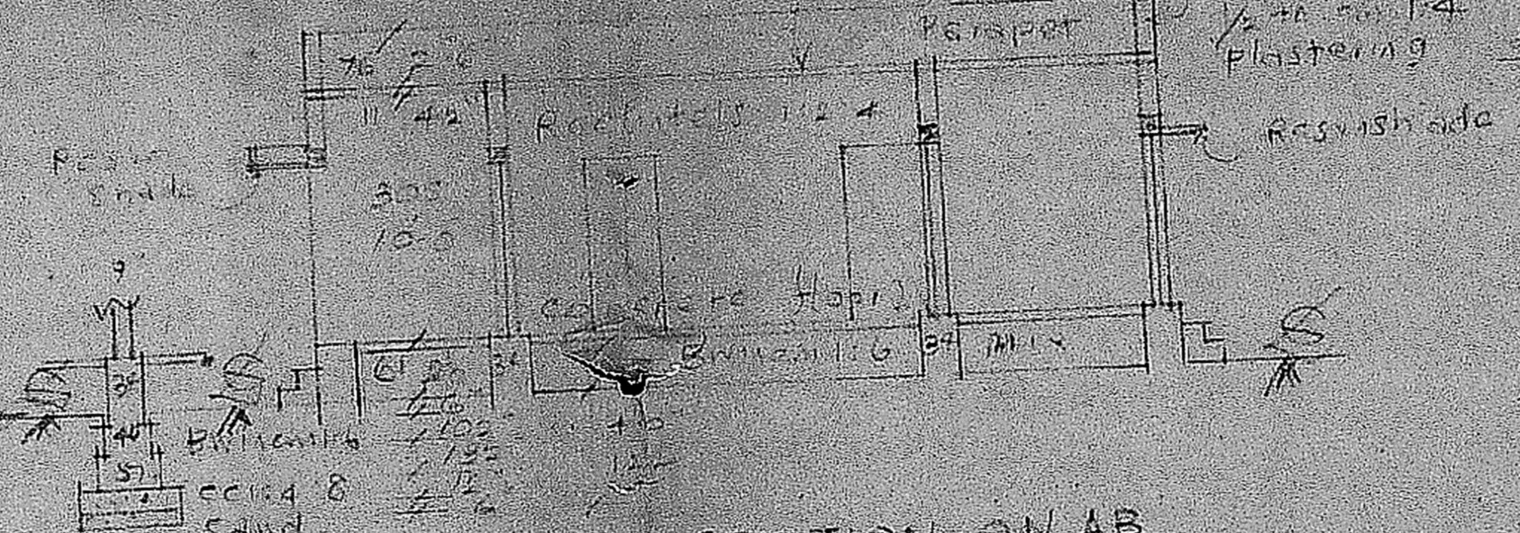


SECTION ON AB

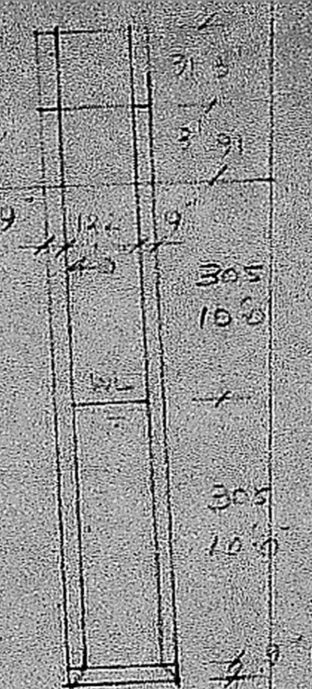


SEC. OF WELL

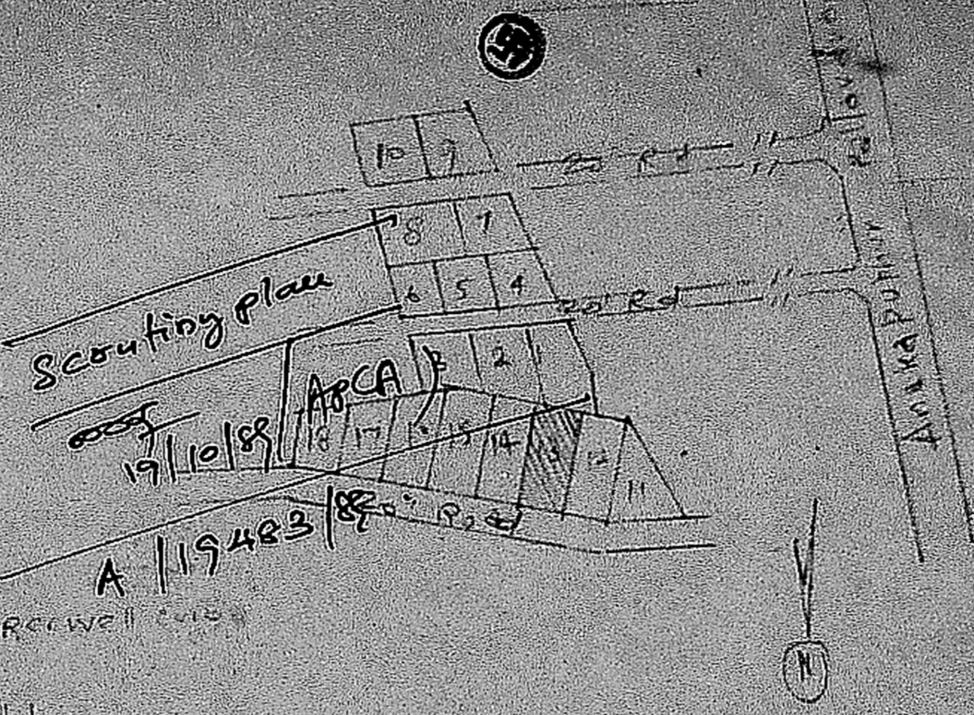


Scouting plan

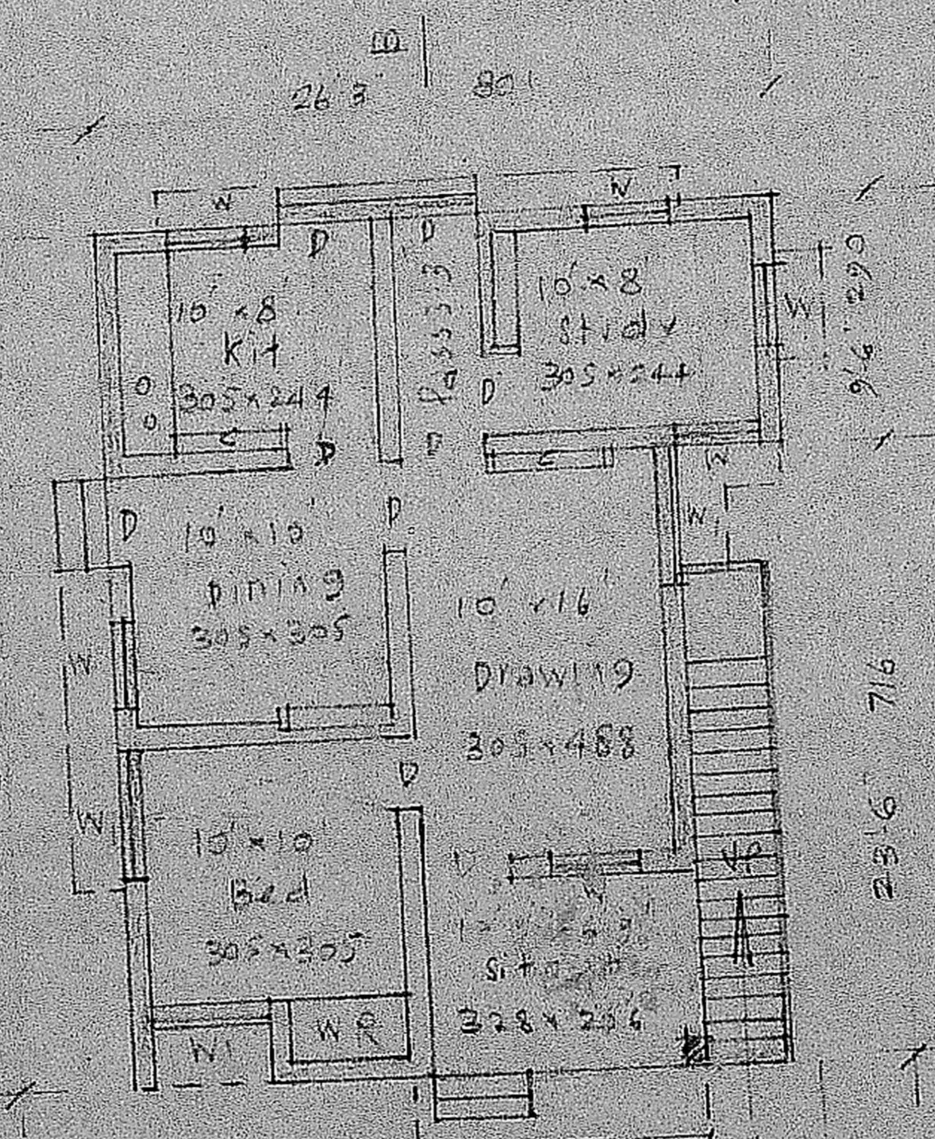


PLAN

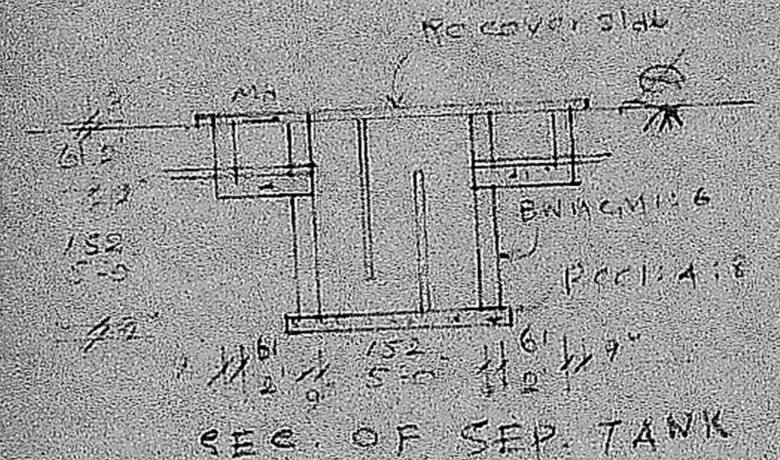


SEC. OF SEP. TANK

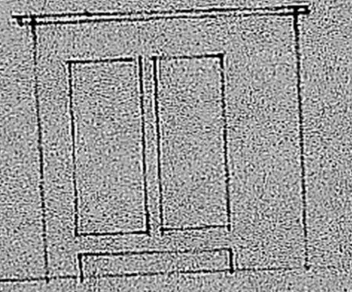


ELEVATION

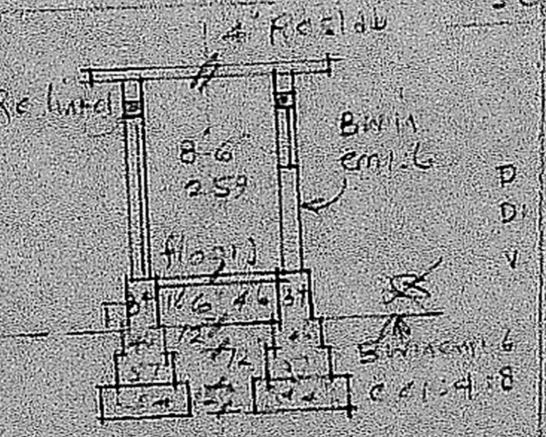

SECTION

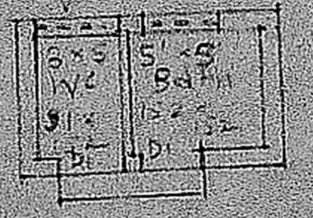

PLAN OF BATH & LAV

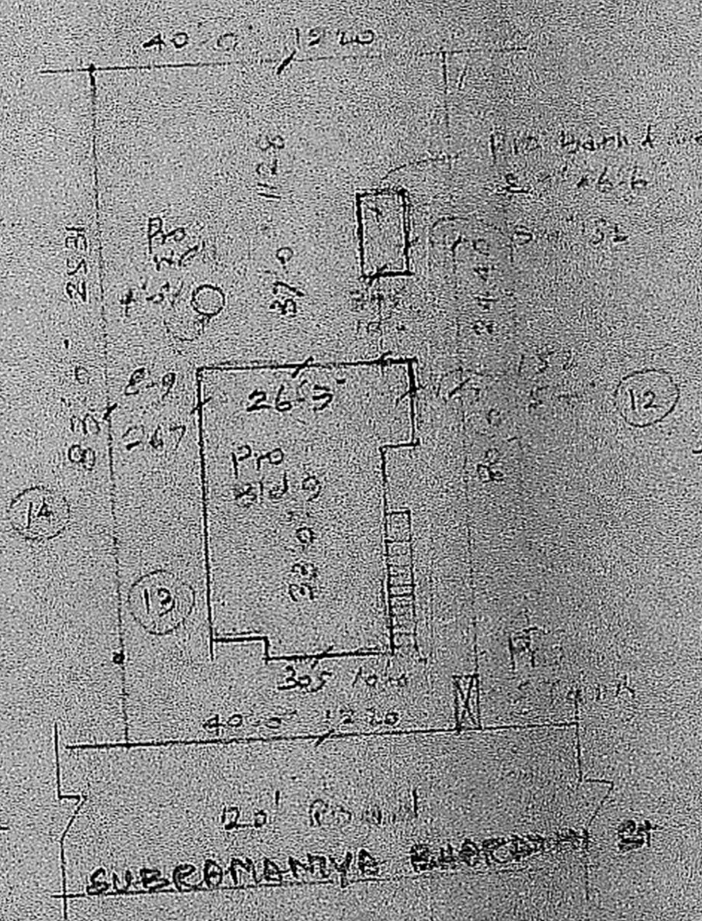

SITE PLAN

Scale: (1" = 24'0")

PLAN OF PRO BUILDING AT PLOT N° 13 OF LAYOUT IN S.N° 46/2 OF ANAKAPUTHUR VILLAGE, SAIDAPET TO CHENGLEPET DISTRICT, FOR MR. C. MANI. Scale: (1" = 8'0")

Planning Permit **APPROVED**  
 Subject to the conditions 109 x 61  
 with office test.  
 A/19483/89 22/11/87  
 G. S. Jayaraman  
 22.11.87  
 FOR MEMBER SECRETARY  
 MADRAS MUNICIPALITY  
 DEVELOPMENT AUTHORITY

C. Mani

A. ARUNACHALAM D.C.E.  
 CONSULTING CIVIL ENGINEER & CONTRACTOR  
 4, P.S. CORPORATION ESTATE, V.V. ROAD  
 ALANDUR MUNICIPALITY  
 MEATTUR TOWNSHIP  
 LICENCE NO. 9  
 E. KALAIKANNAN KARUNANIDHI - OAD  
 SALIGRAMAN Q.M. DRAS - 600 052  
 NEXT TO SALIGRAMAN POST OFFICE