


FIRST FLOOR PLAN

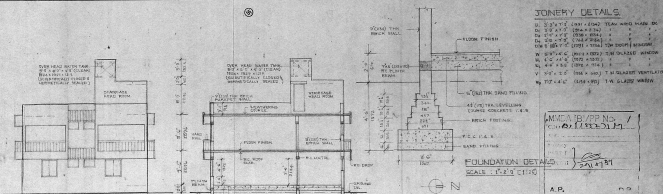

ELEVATION

SECTION AB


FOUNDATION DETAILS
SCALE: 1/2" = 1'-0"

JOINT DETAILS

U. 3/4" x 1/2" (30x12) T.M. GLASS WINDOW
 D. 2 1/2" x 1/2" (63x13) T.M. GLASS WINDOW
 D. 1 1/2" x 1/2" (38x13) T.M. GLASS WINDOW
 D. 1 1/2" x 1/2" (38x13) T.M. GLASS WINDOW
 D. 1 1/2" x 1/2" (38x13) T.M. GLASS WINDOW
 W. 3/4" x 1/2" (19x13) T.M. GLASS WINDOW
 W. 3/4" x 1/2" (19x13) T.M. GLASS WINDOW
AMCA B'V'P' No. 1
 10/11/51

A.P.

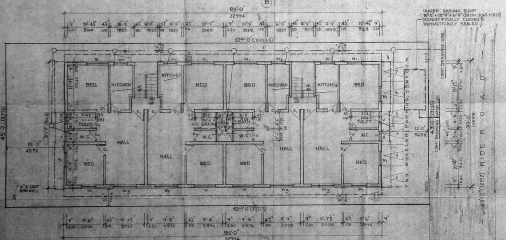


GROUND FLOOR PLAN & SITE PLAN



COMPOUND WALL & GATE DETAILS

TOPO PLAN
NOT TO SCALE

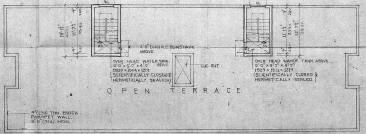

OPEN TERRACE

TERRACE FLOOR PLAN

SPECIFICATION

ROOFING: COMPASSION STRIP BRUSH FINISH OVER P.C.C. & SAND FILLING.
 FLOORING: POLISHED TERRAZZO OR MARBLE.
 WALLS: 4" THICK B.C.C. WITH SAND FILLING.
 DOORS: 3" THICK B.C.C. WITH SAND FILLING.
 WINDOWS: 3" THICK B.C.C. WITH SAND FILLING.
 ROOFING: TERRAZZO OR MARBLE.
 FLOORING: POLISHED TERRAZZO OR MARBLE.
 WALLS: 4" THICK B.C.C. WITH SAND FILLING.
 DOORS: 3" THICK B.C.C. WITH SAND FILLING.
 WINDOWS: 3" THICK B.C.C. WITH SAND FILLING.

- COLOUR INDEX
- Proposed
 - Road
 - Boundary Line
 - Drainage Line
 - Boundary Wall Line
 - Boundary Line

LICENSED ARCHITECT

[Signature]

PROPOSED FLATS AT NO. 14, UNITED, INDIA COLONY, 1/2" MAIN ROAD, KODAMBAKHAM, MADRAS - 24. T.S. NO. 79/2, BLOCK NO. 44, DE. PULYUR, CORPORATION DIVISION NO. 16

CORPORATION DRAWING

SCALE: 1/4" = 1'-0" DATE: 3-9-51

ARCHITECT: SATNAM SINGH BHARADWAJ

1/2" ARCHITECT: INTERIOR DESIGNER: 1/4" C. PURSABALLAH HIGH ROAD, PELLYS, MADRAS - 200 202.

JOB NO. 220

DRG. NO. 1