




FRONT ELEVATION

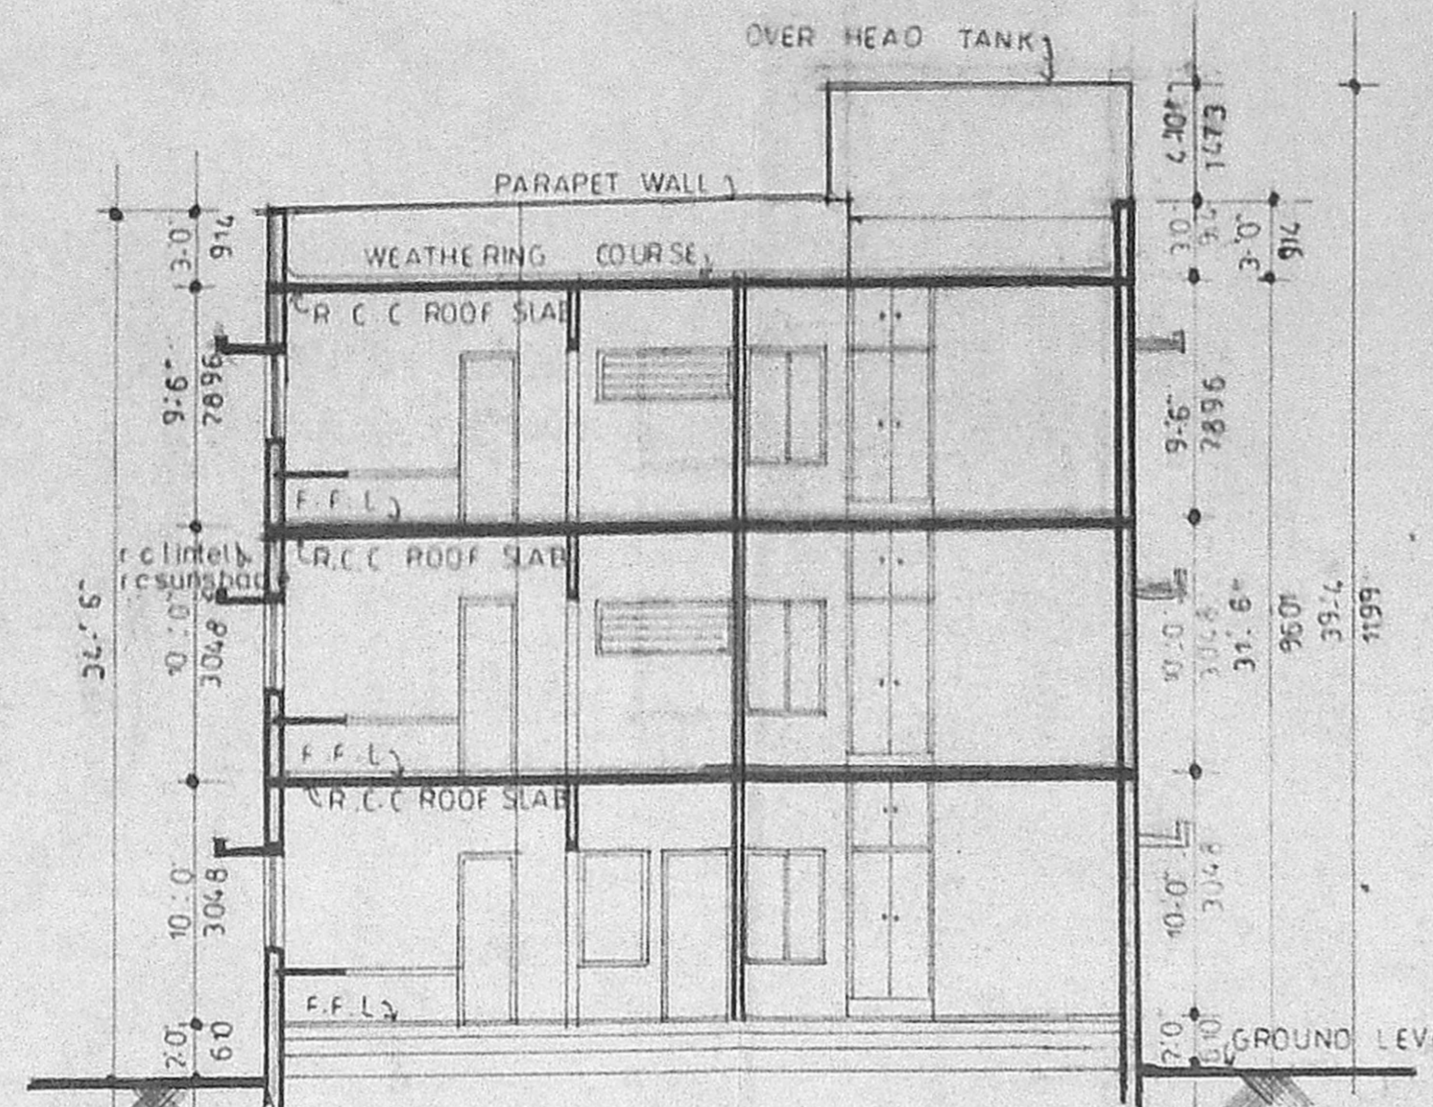

SECTION A A

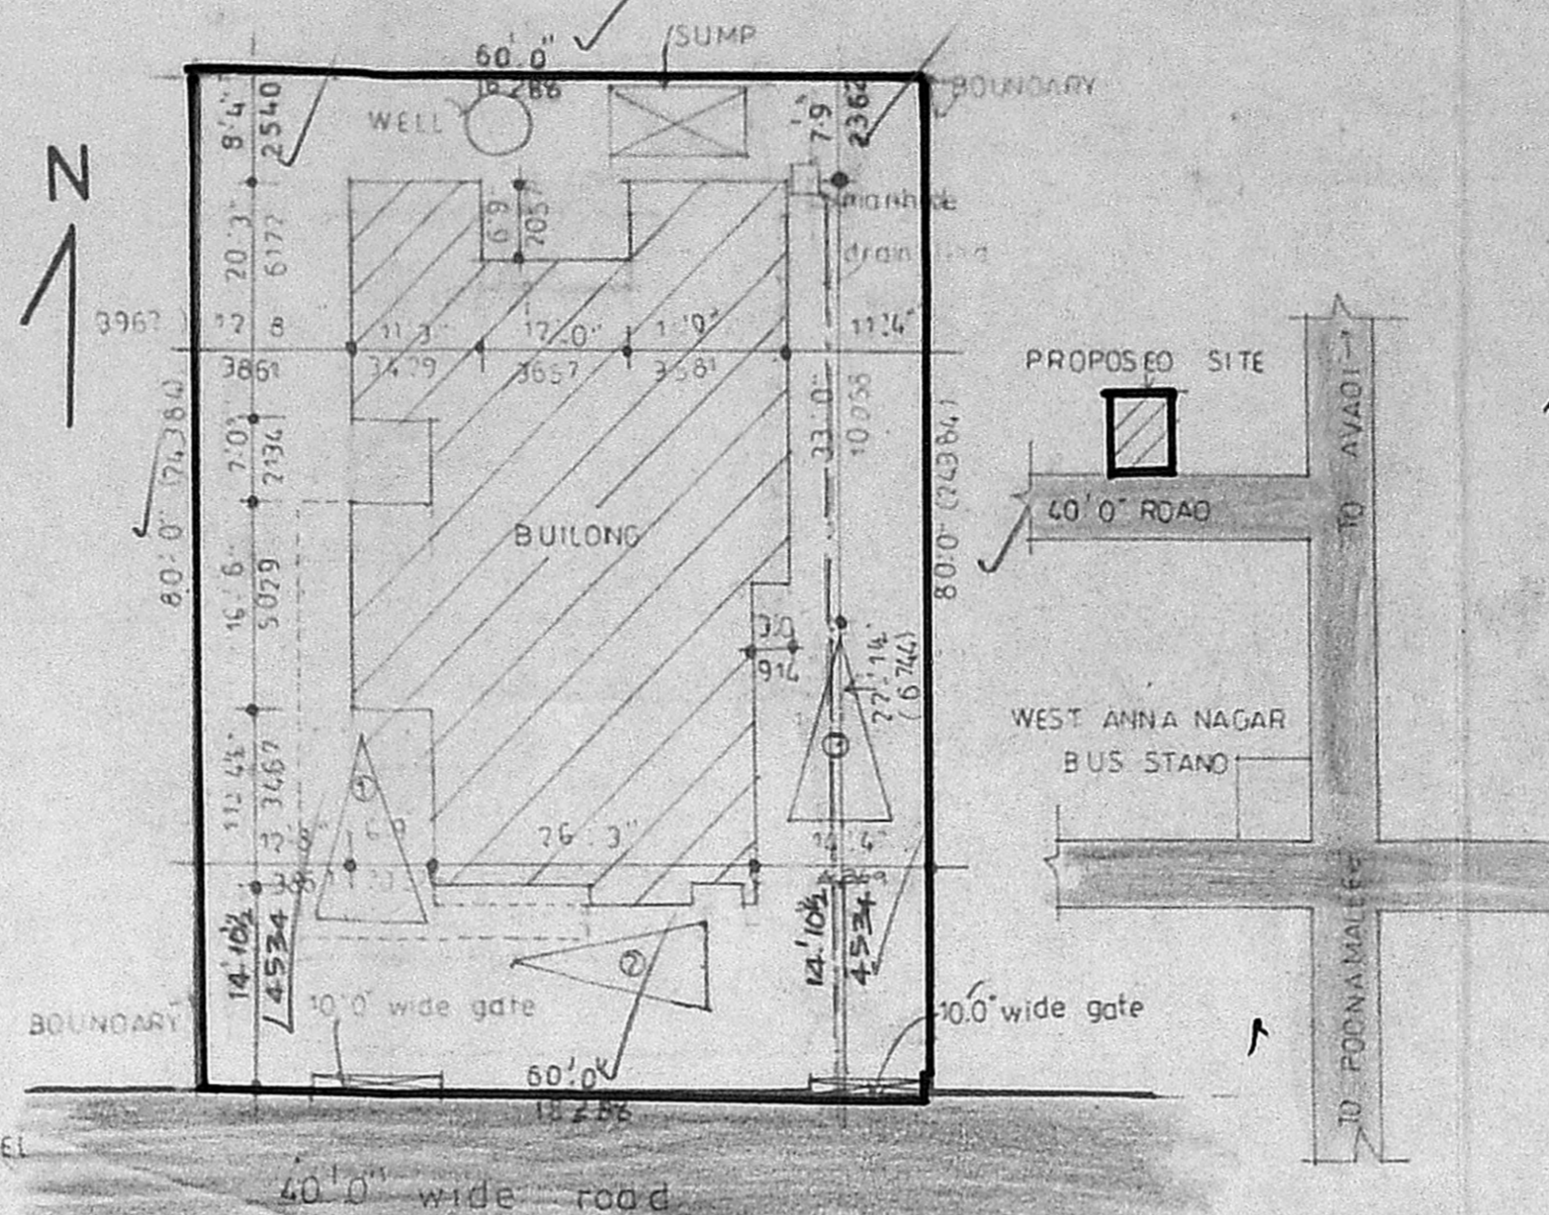


SITE PLAN SCALE: 1:160

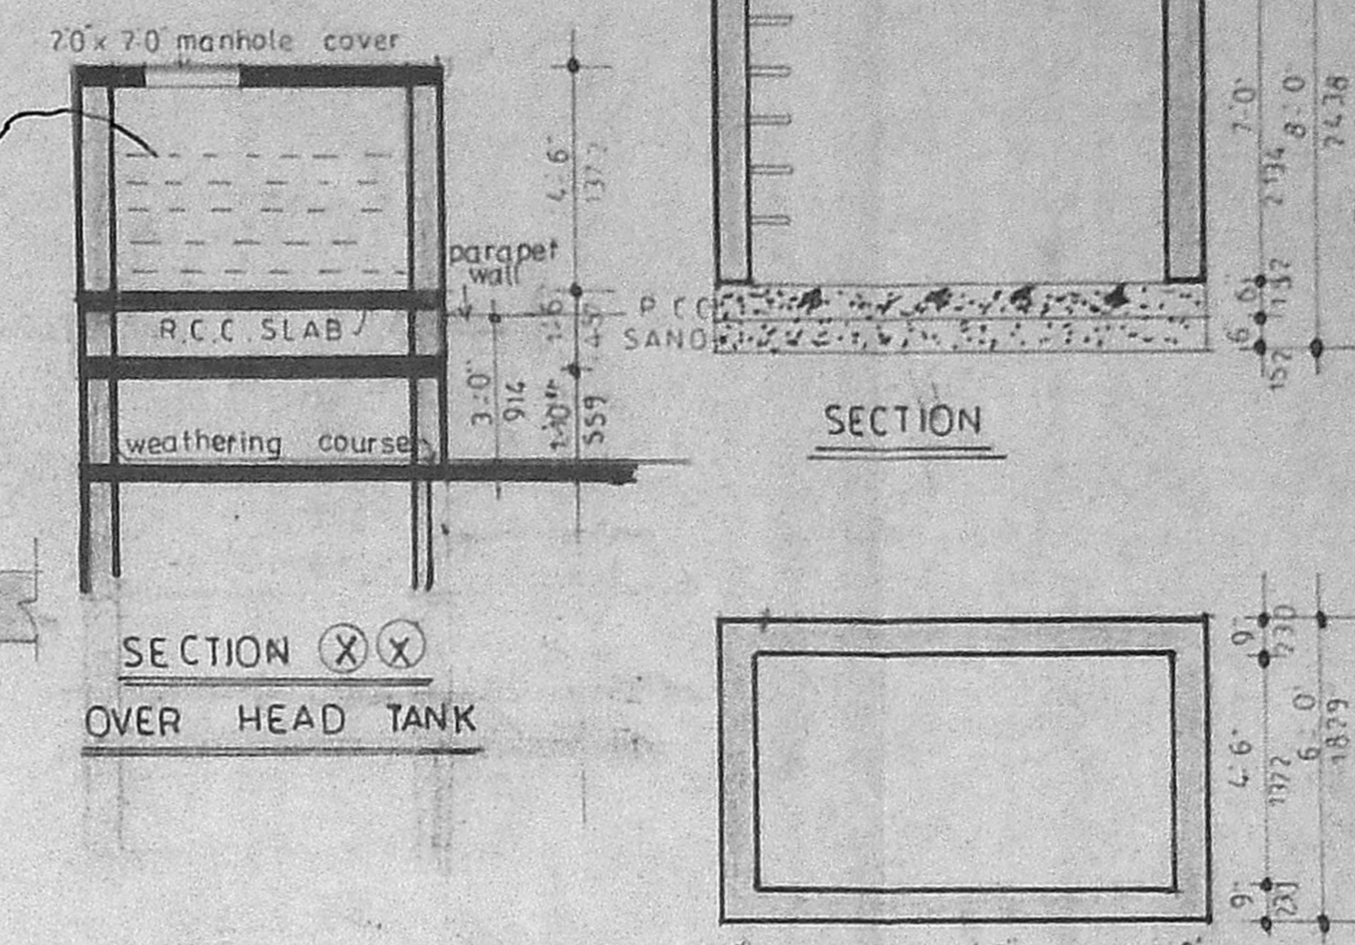

SECTION XX OVER HEAD TANK


PLAN (SUMP DETAIL) SCALE: 1:40

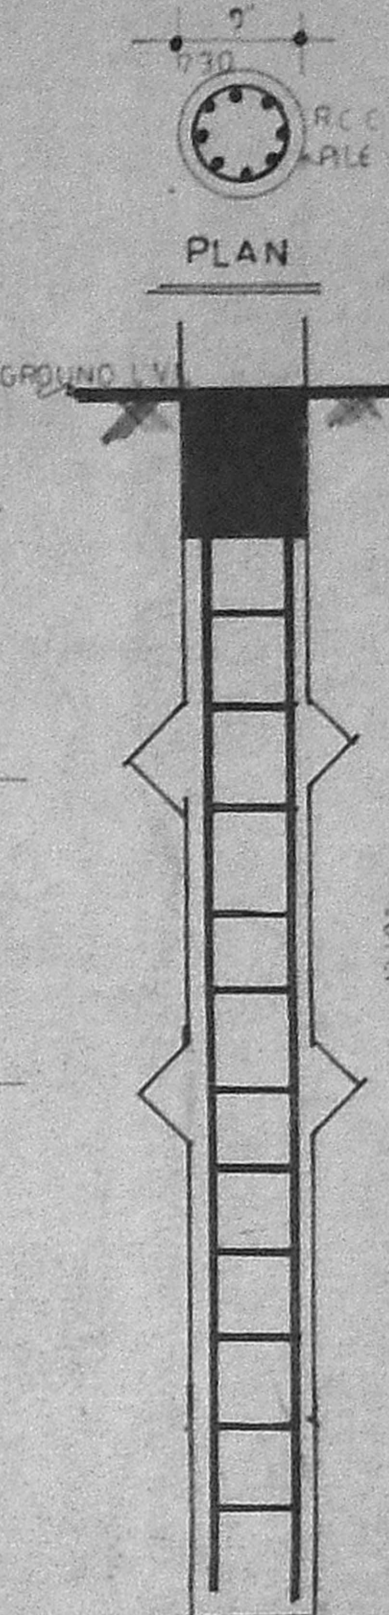

PLAN

SECTION

PILE FOUNDATION DETAIL SCALE: 1:20

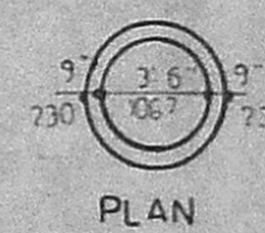

PLAN

SECTION (WELL DETAIL)

SPECIFICATION

FOUNDATION	P.C.C IN 1:4:6 MIX
R.C.C WORK	R.C.C IN 1:2:4 MIX
BRICK WORK	STOCK BRICK IN CEMENT MORTAR 1:3
WOOD WORK	TEAK WOOD WELL SEASONED
FLOORING	BRICK JELLY LIME CONCRETE IN 1:3 FINISHED WITH MOSAIC TILES
PAINING	ONE COAT OF PRIMER PAINT FOR WOOD WORK AND GRILLS & TWO COATS OF SYNTHETIC ENAMEL AND THREE COATS OF CEMENT PAINT FOR PLASTERED SURFACES
PLASTERING	CEILING IN CEMENT MORTAR 1:3 AND WALLS IN CEMENT MORTAR 1:3
WEATHERING COURSE	3/4" BRICK JELLY IN LIME WELL BEATEN WITH KADUKKAI AND JAGGORY WATER AND ONE COURSE OF FLAT TILES IN C.M MIXED WITH WASTE OIL

SCHEDULE OF JOINERY

TYPE	SIZE (FT X INCH)	SIZE (METRIC)	DESCRIPTION
D	2'6" x 7'0"	77 x 213	T.W DOOR
D ₁	3'0" x 7'0"	91 x 213	DO
D ₂	4'0" x 7'0"	121 x 213	DO
W	3'0" x 3'6"	91 x 106	T.W GLAZED WINDOW
W ₁	3'0" x 4'6"	91 x 137	DO
W ₂	4'6" x 4'6"	137 x 137	DO
F.W	6'0" x 6'0"	182 x 182	FRENCH WINDOW
F.W ₁	7'0" x 6'0"	213 x 182	DO
V	3'0" x 7'0"	91 x 213	T.W VENTILATOR
V ₁	6'0" x 7'0"	182 x 213	DO

AREA STATEMENT

PARTICULARS	EXISTING	PROPOSED	TOTAL
GROUND FLOOR	1576 sq ft	150 sq ft	1726 sq ft
FIRST FLOOR	1303 sq ft	448 sq ft	1751 sq ft
SECOND FLOOR	1216 sq ft	177 sq ft	1393 sq ft
PLOT AREA	4800 sq ft		4800 sq ft
TOTAL BUILT UP AREA			5265 sq ft

SIGNATURE OF THE OWNER


PROPOSED ADDITIONS AT PLOT NO. 15, ANNA NAGAR, WESTERN EXTENSION, MADRAS.

REFERENCE	EXISTING
PROPOSED	ROAD
RAIN LINE	BOUNDARY
JOB NO 267	ORD. NO 4
DATE 23.1.89	SCALE 1" = 10'-0"


PAPNI ASSOCIATES ARCHITECTS, ENGINEERS, PLANNERS. 22, FIRST AVENUE, ASHOK NAGAR, MADRAS-83.

S. RAJAPPA, B.Arch, M.E., A.I.A., Regd. Architect No. 8317463, 14, 11th Avenue, Ashok Nagar, Madras-600 083, Phone: 424813.


S. RAJAPPA, B. ARCH, M.E., A.I.A.

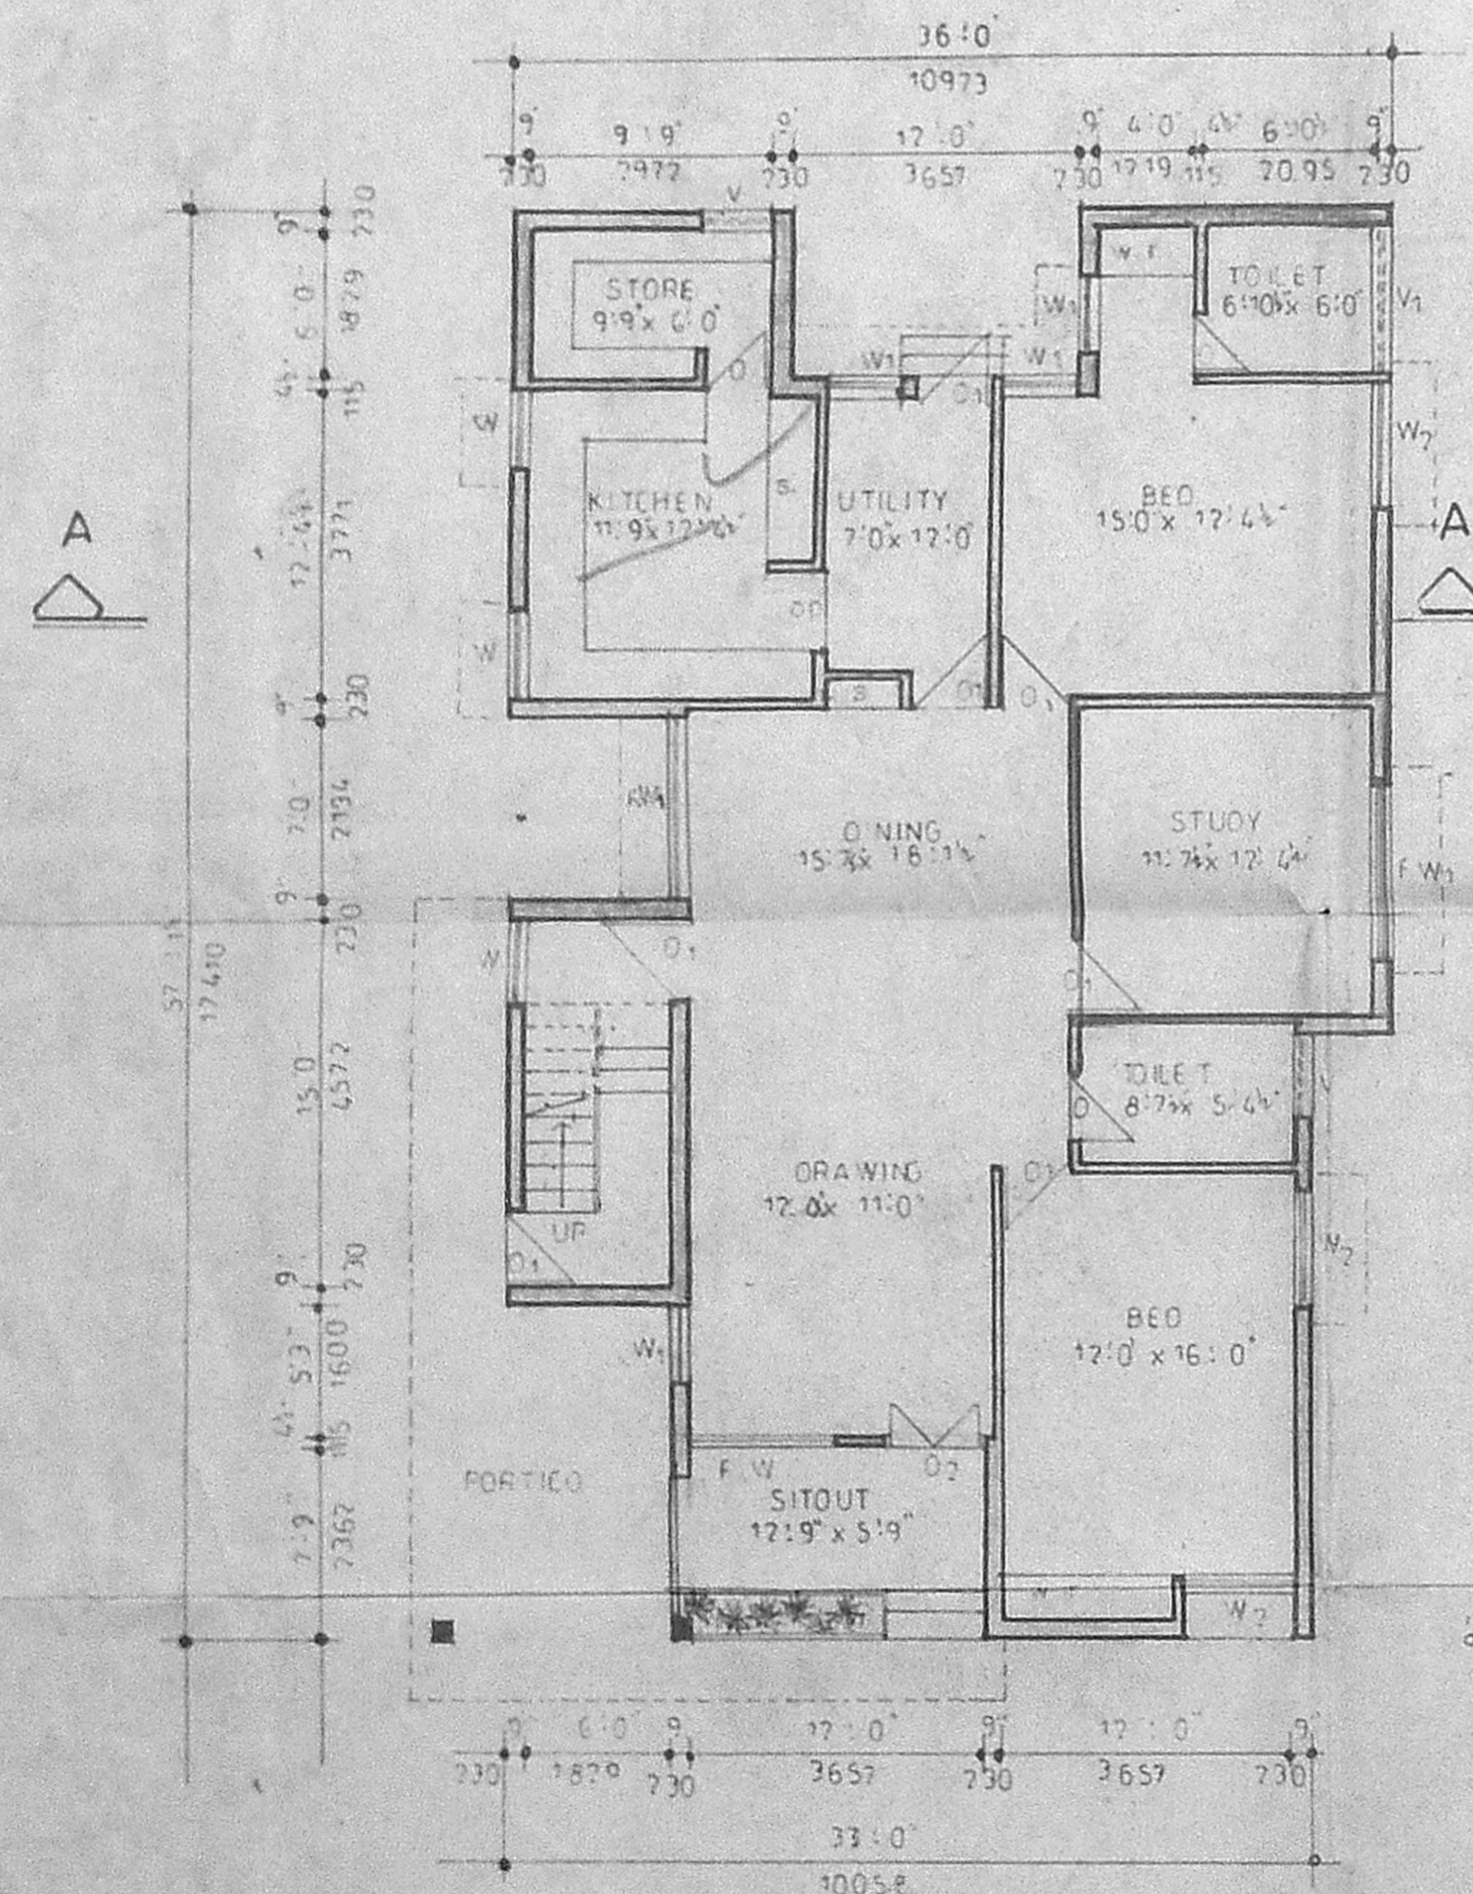


GROUND FLOOR PLAN

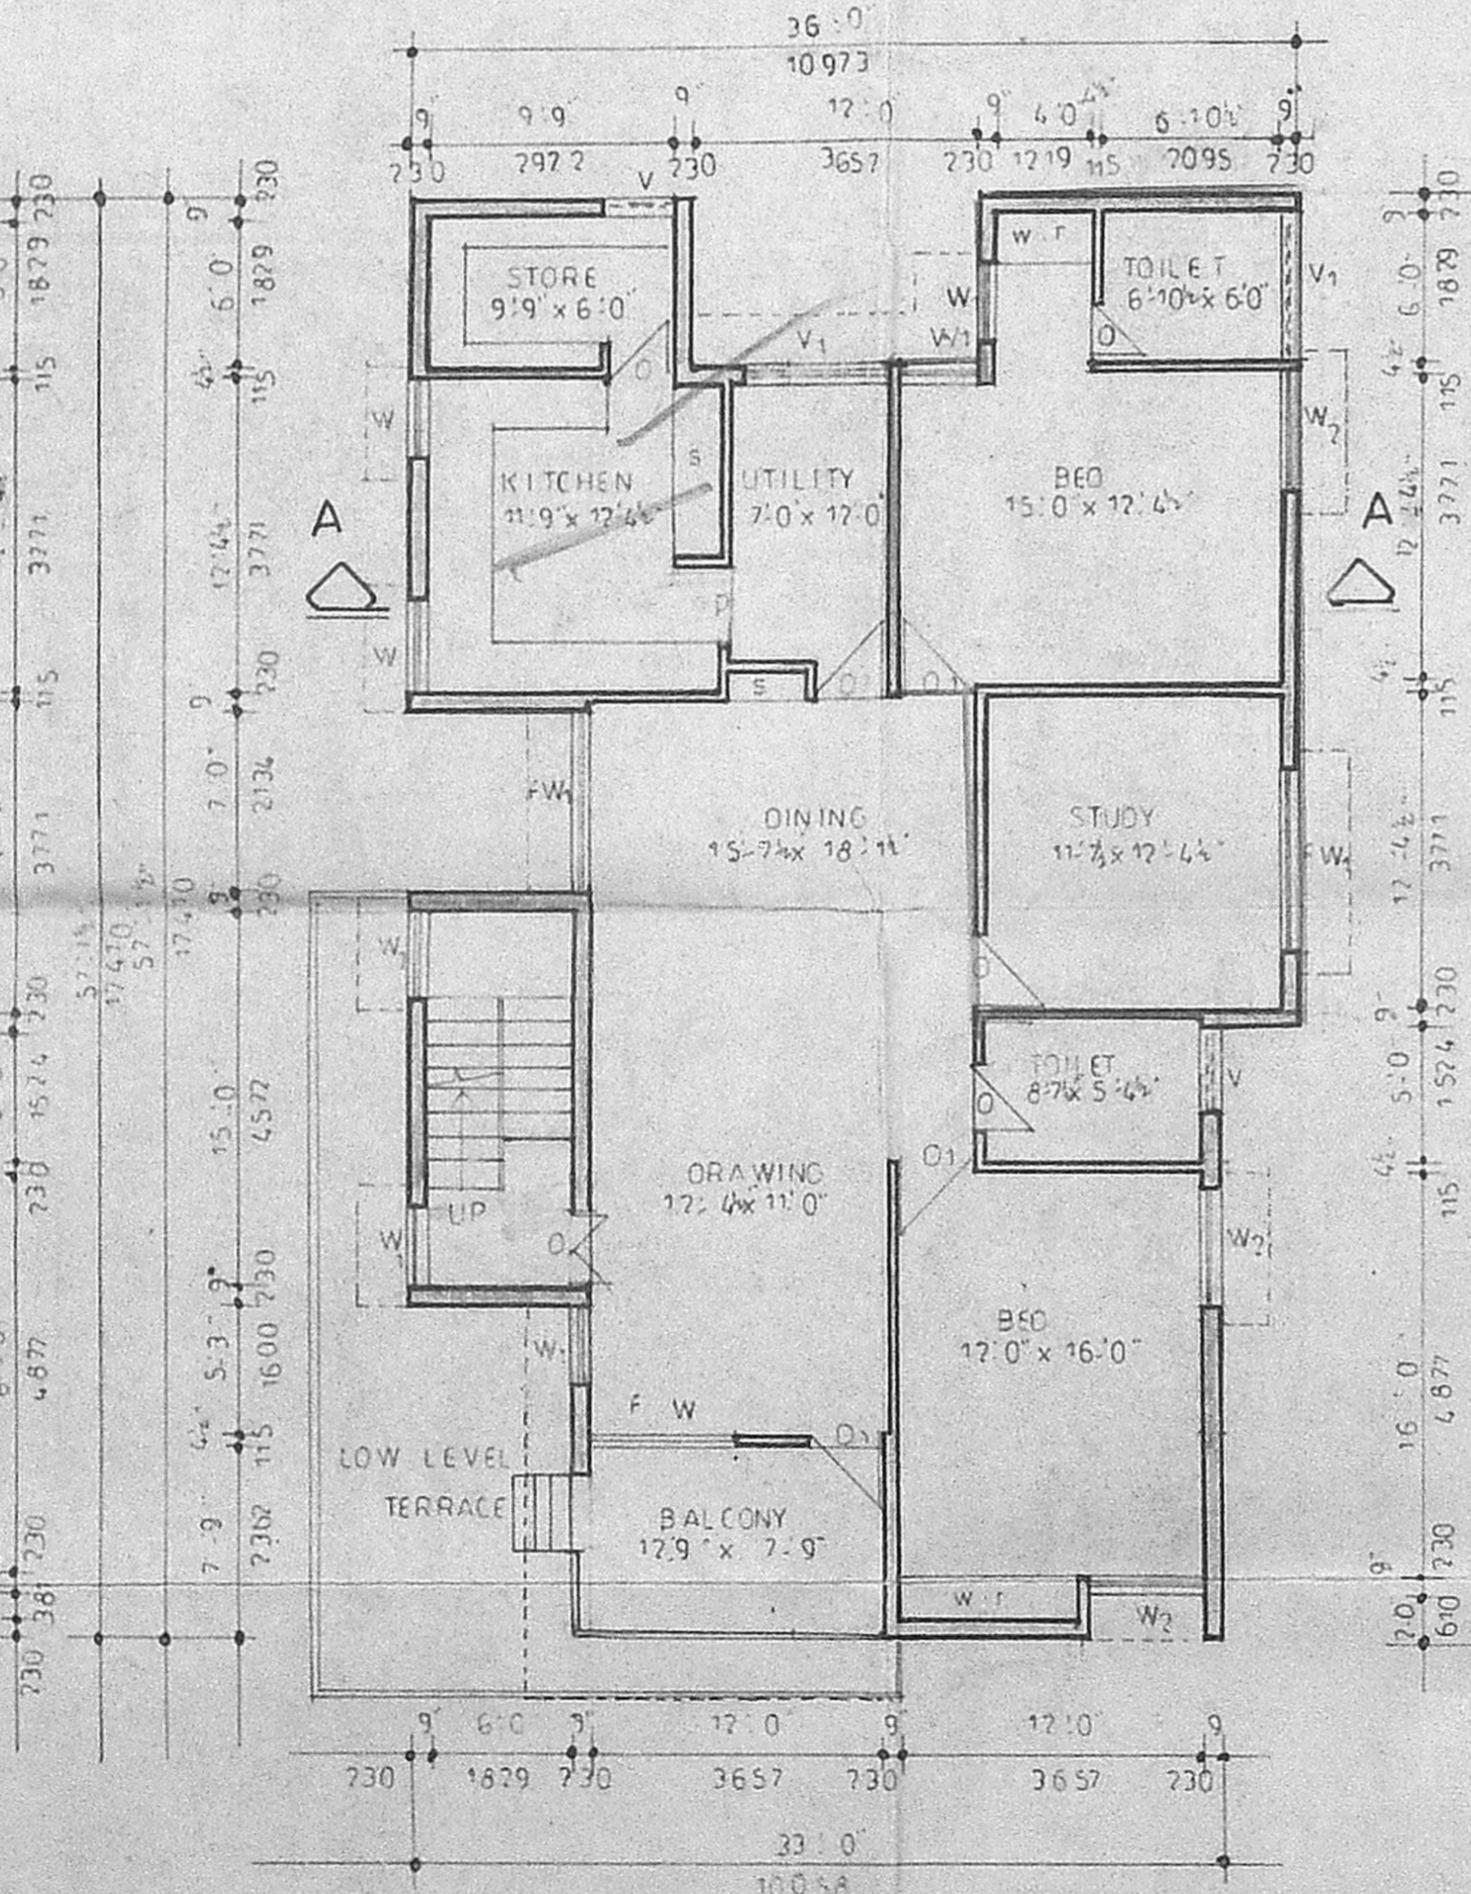

FIRST FLOOR PLAN

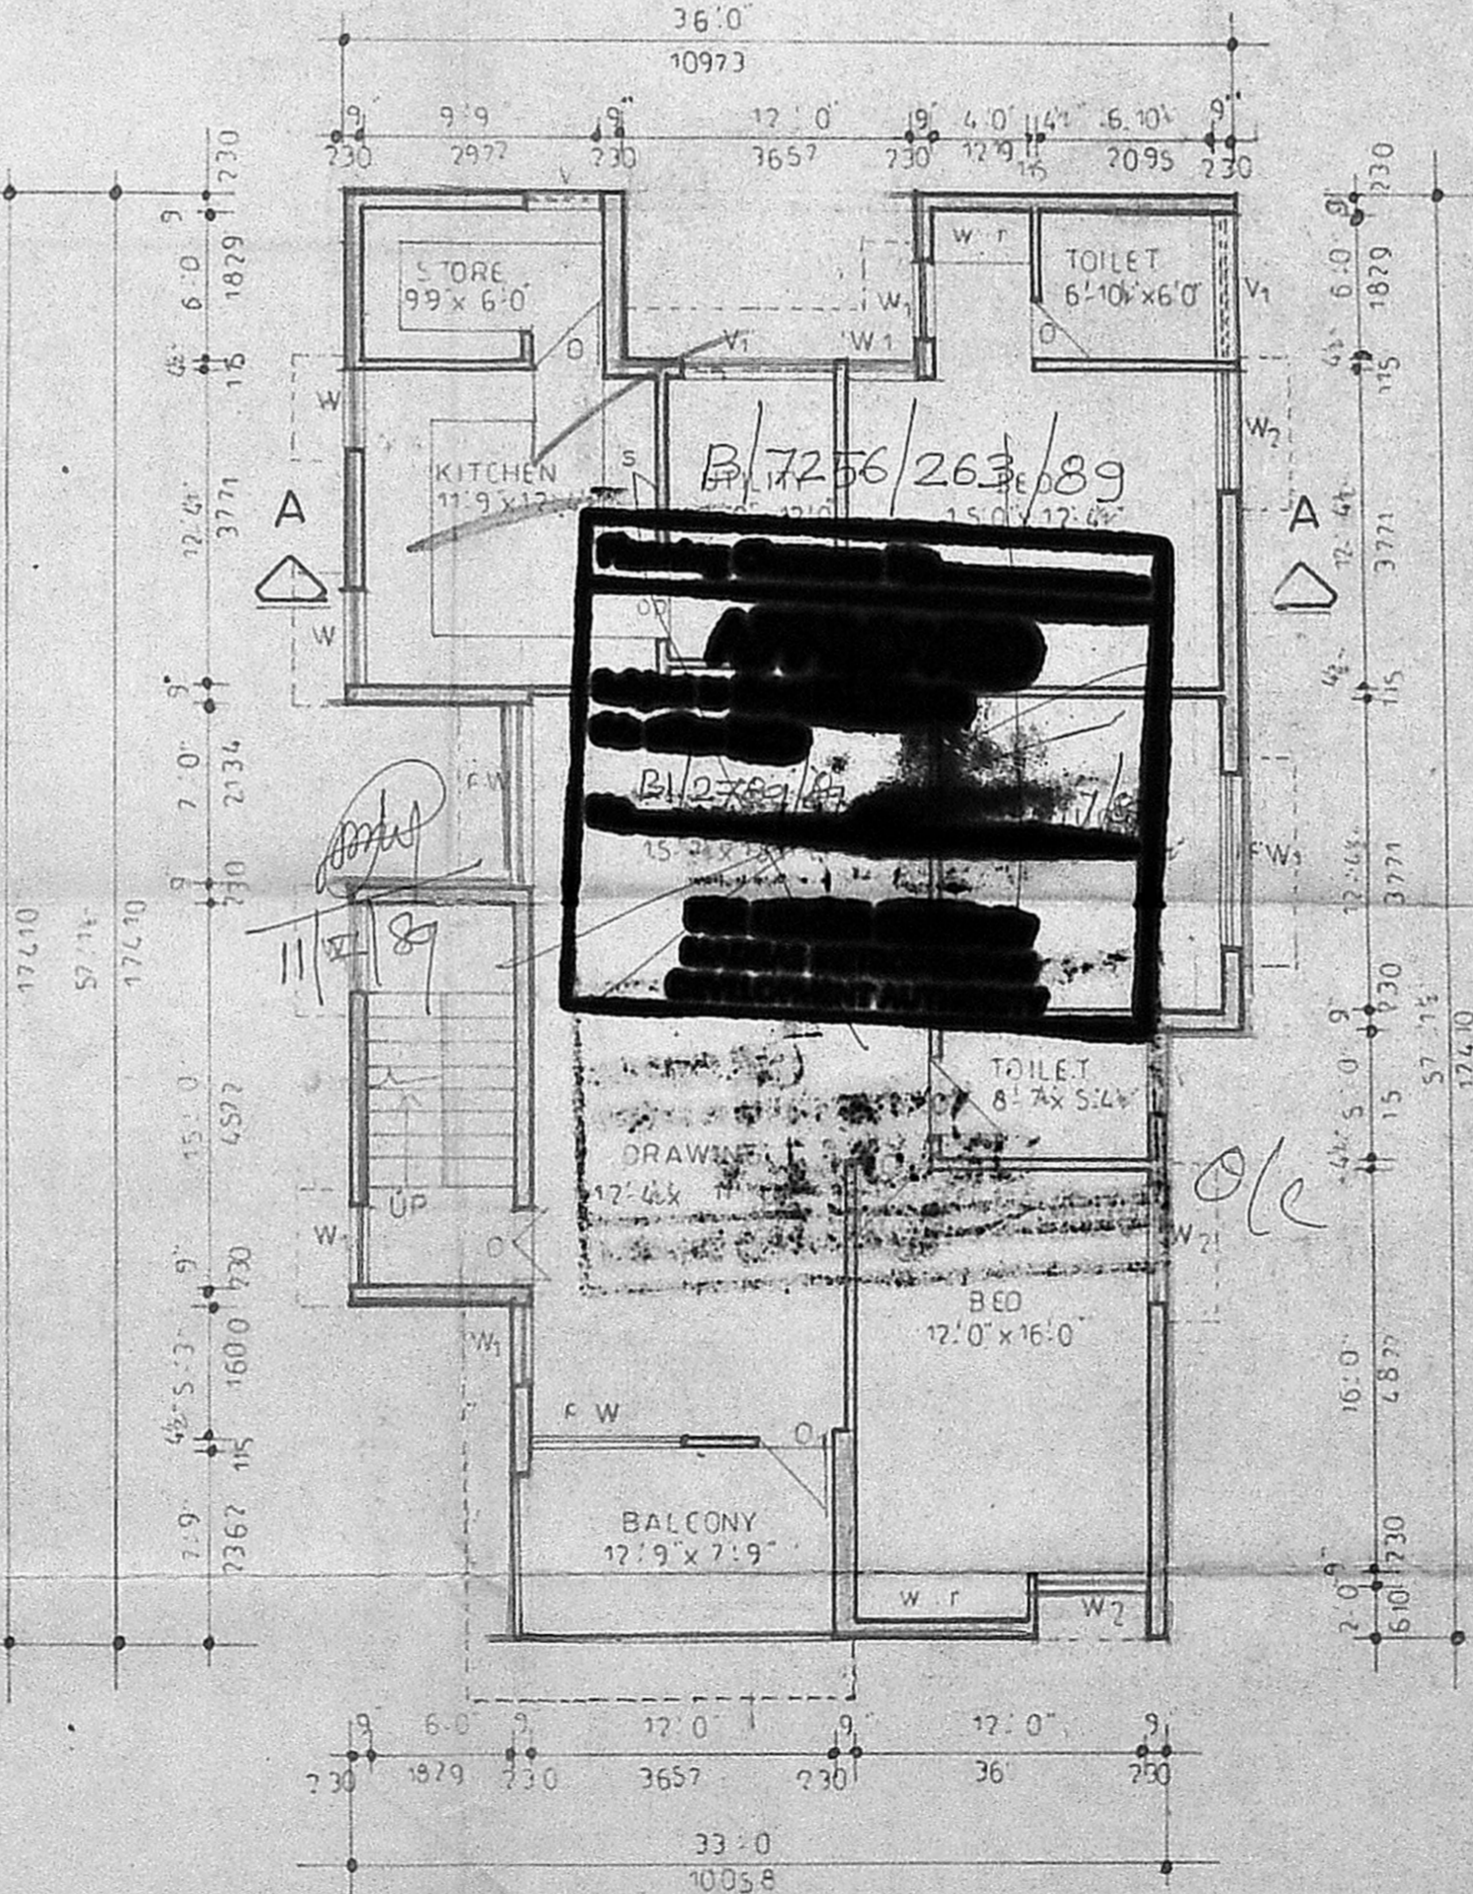

SECOND FLOOR PLAN

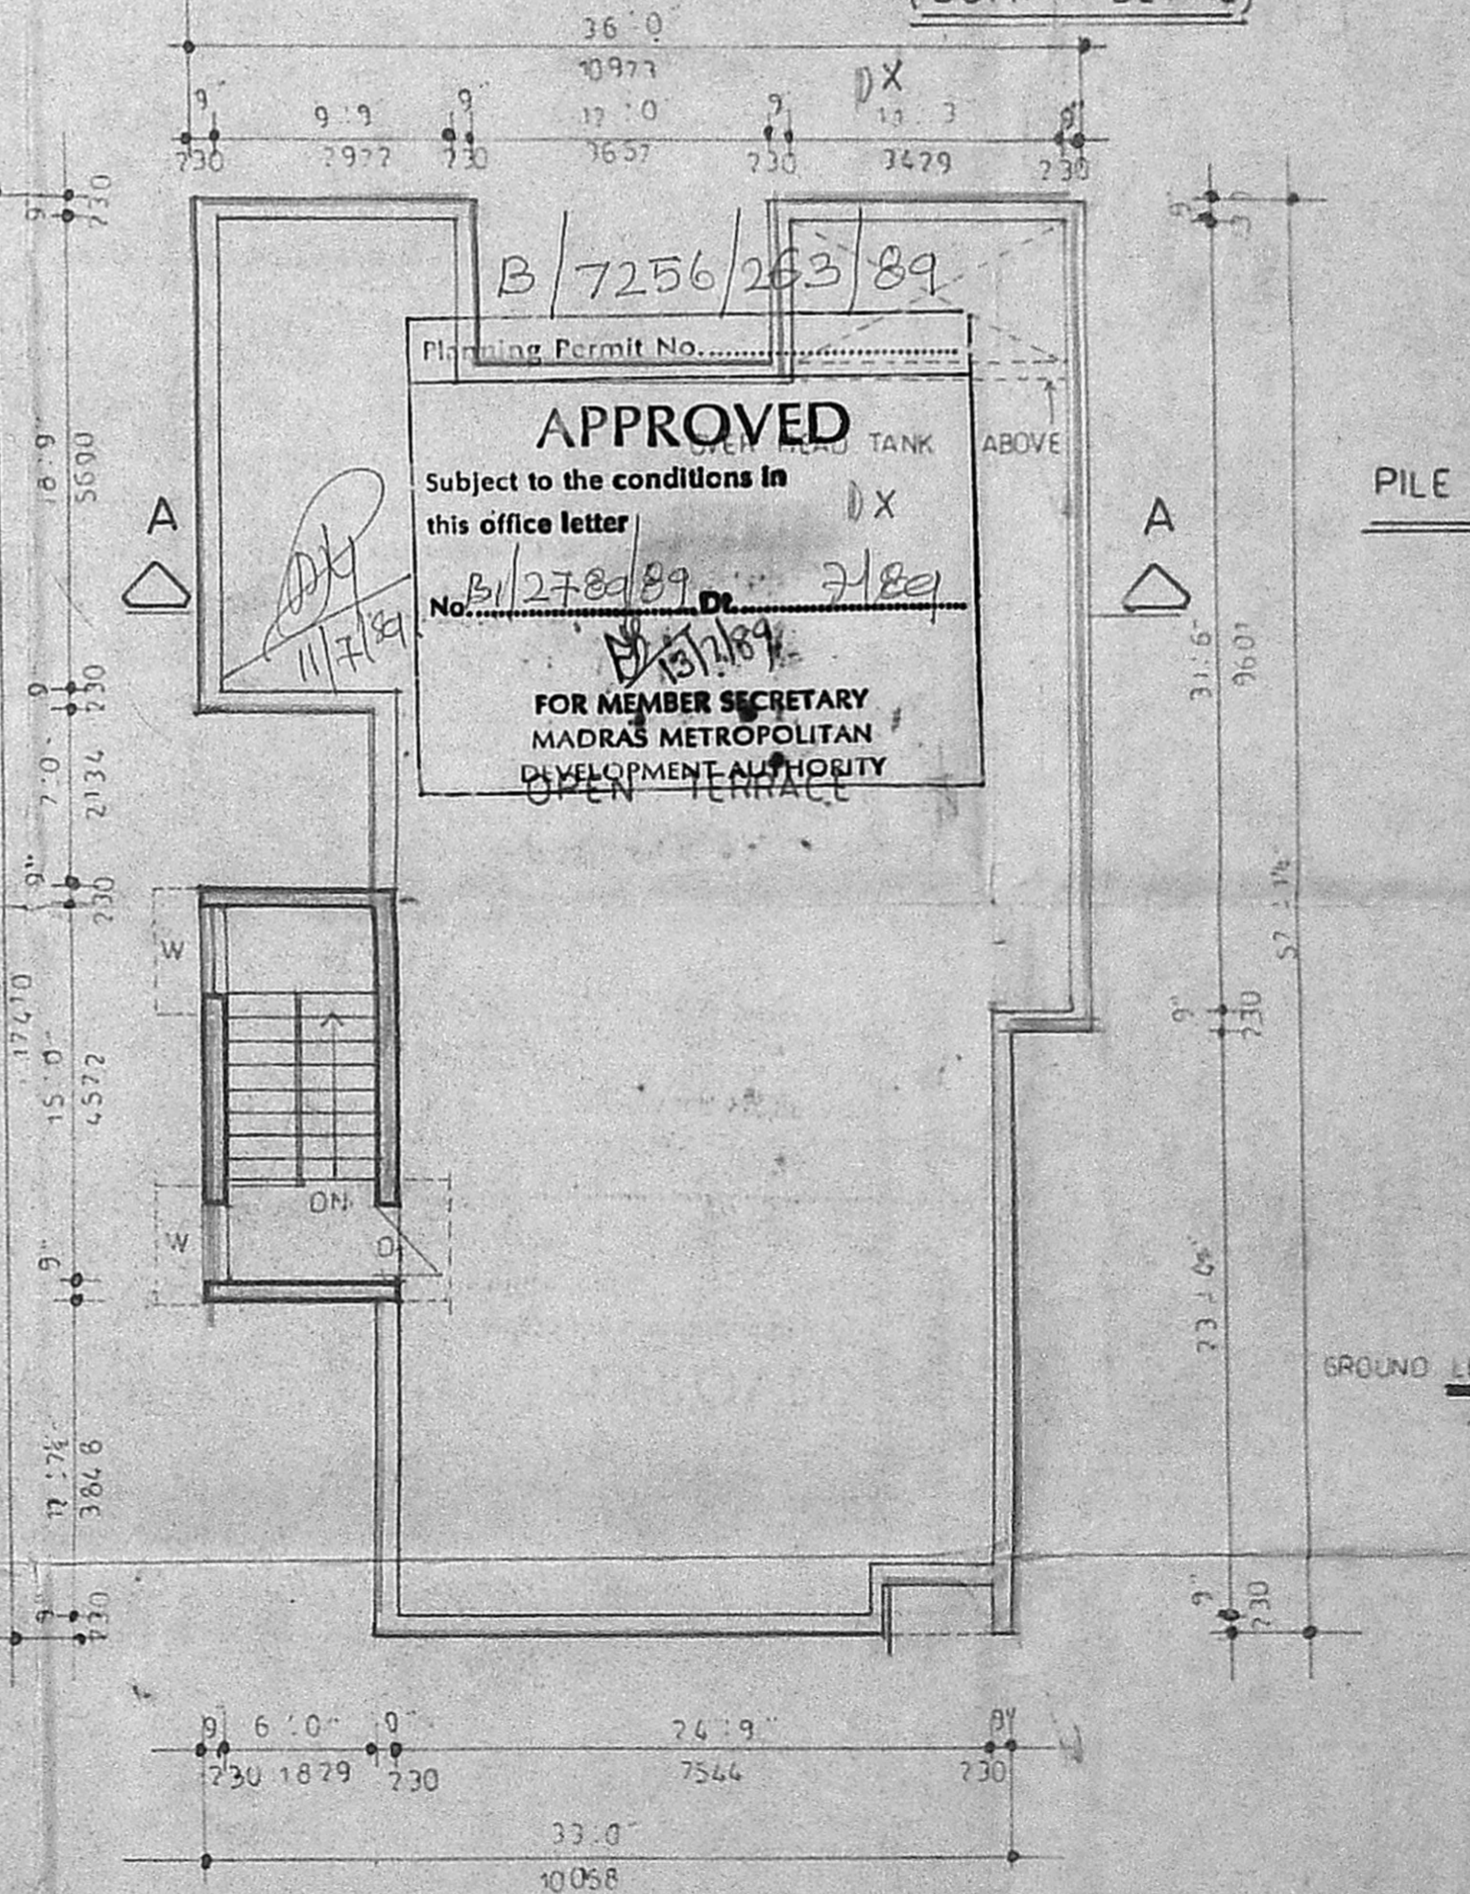

TERRACE FLOOR PLAN