




REVISED PLAN SHOWING THE
 CONSTRUCTION OF A NURSING HOME
 PLOT No. 264 IN S. No. 77/1 part OF
 ULLAGARAM VILLAGE, MUTHU NAGAR
 SAIDAPET TH, ST. THOMAS MOUNT PANCHAYAT
 UNION. SCALE: 1:100
 ORIGINAL PLAN SANCTIONED VIDE DTP IS AT DATES 4-9-

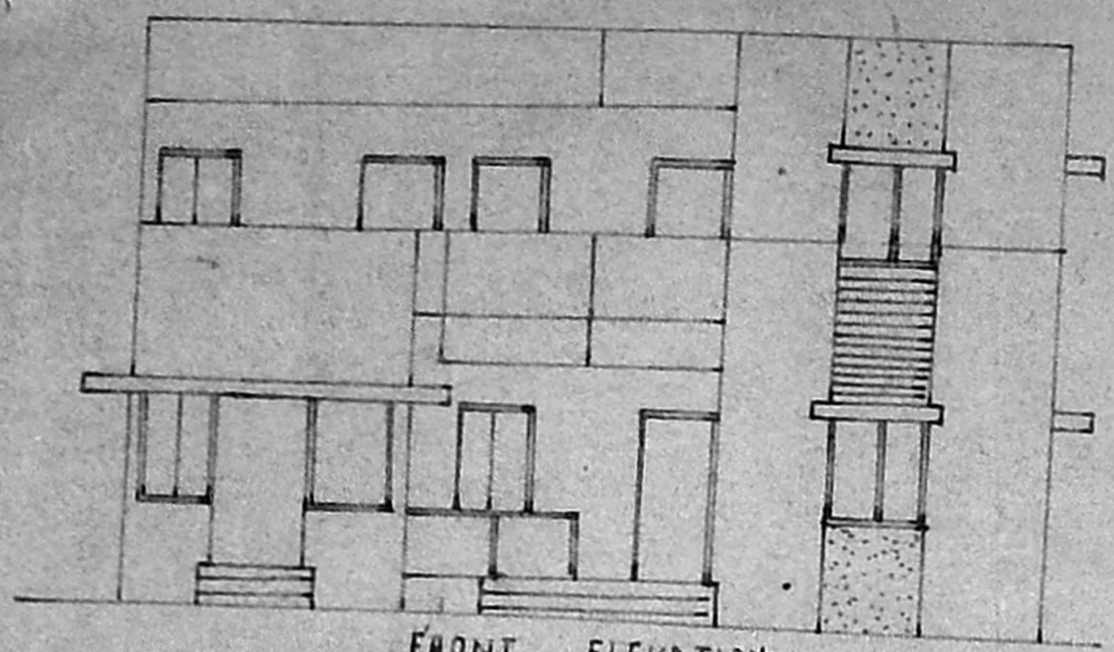





FRONT ELEVATION

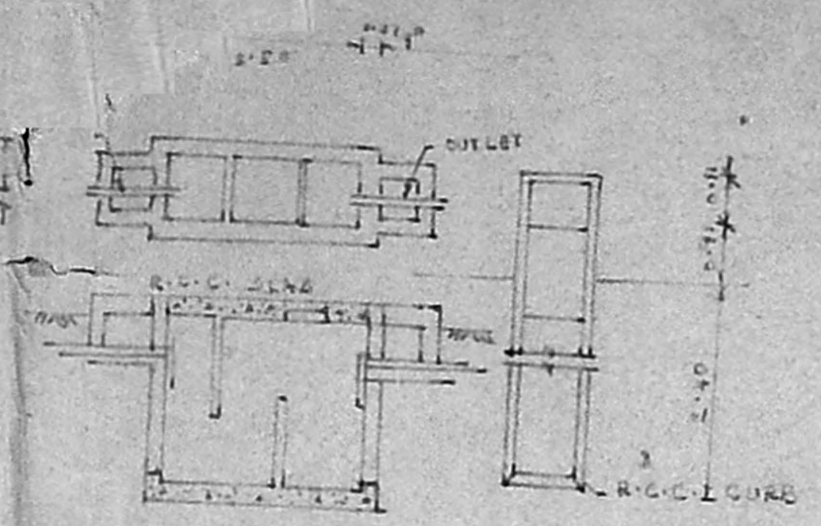

DETAILS OF SEPTIC TANK AND WELL

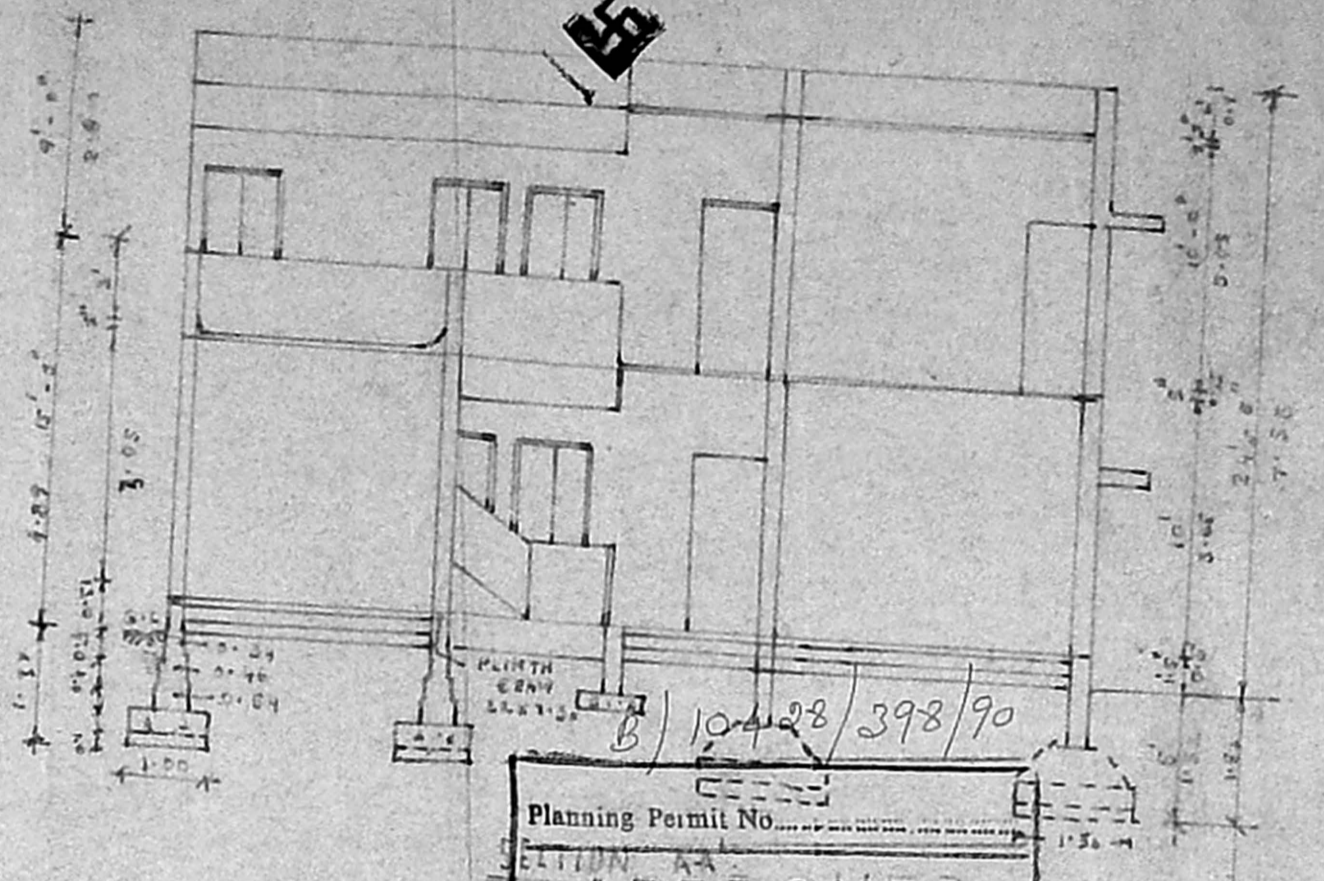

Planning Permit No. B/10/428/398/90
APPROVED
 SUBJECT TO THE CONDITIONS IN
 THIS OFFICE LETTER.
 No. 1759/89 Dated 27.9.90
 FOR MEMBER SECRETARY
 MADRAS METROPOLITAN
 DEVELOPMENT AUTHORITY
 M. No. 600 008.

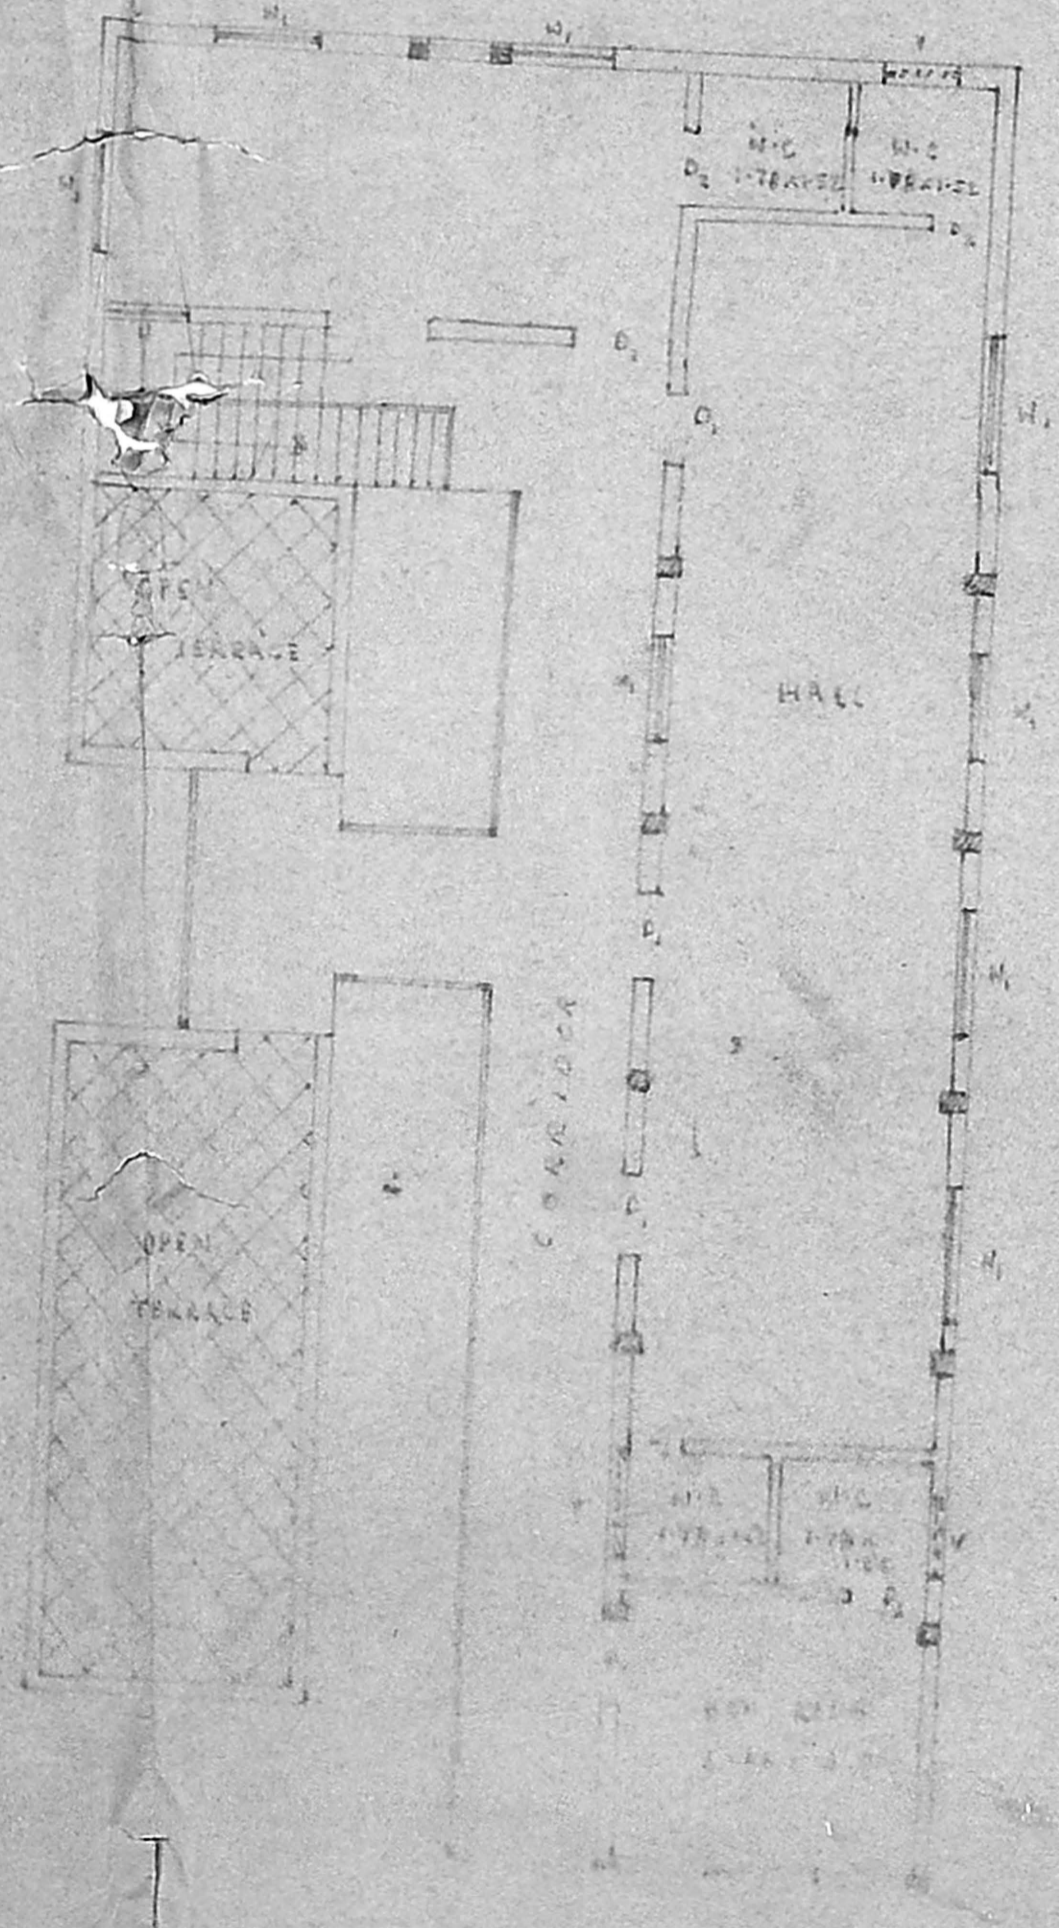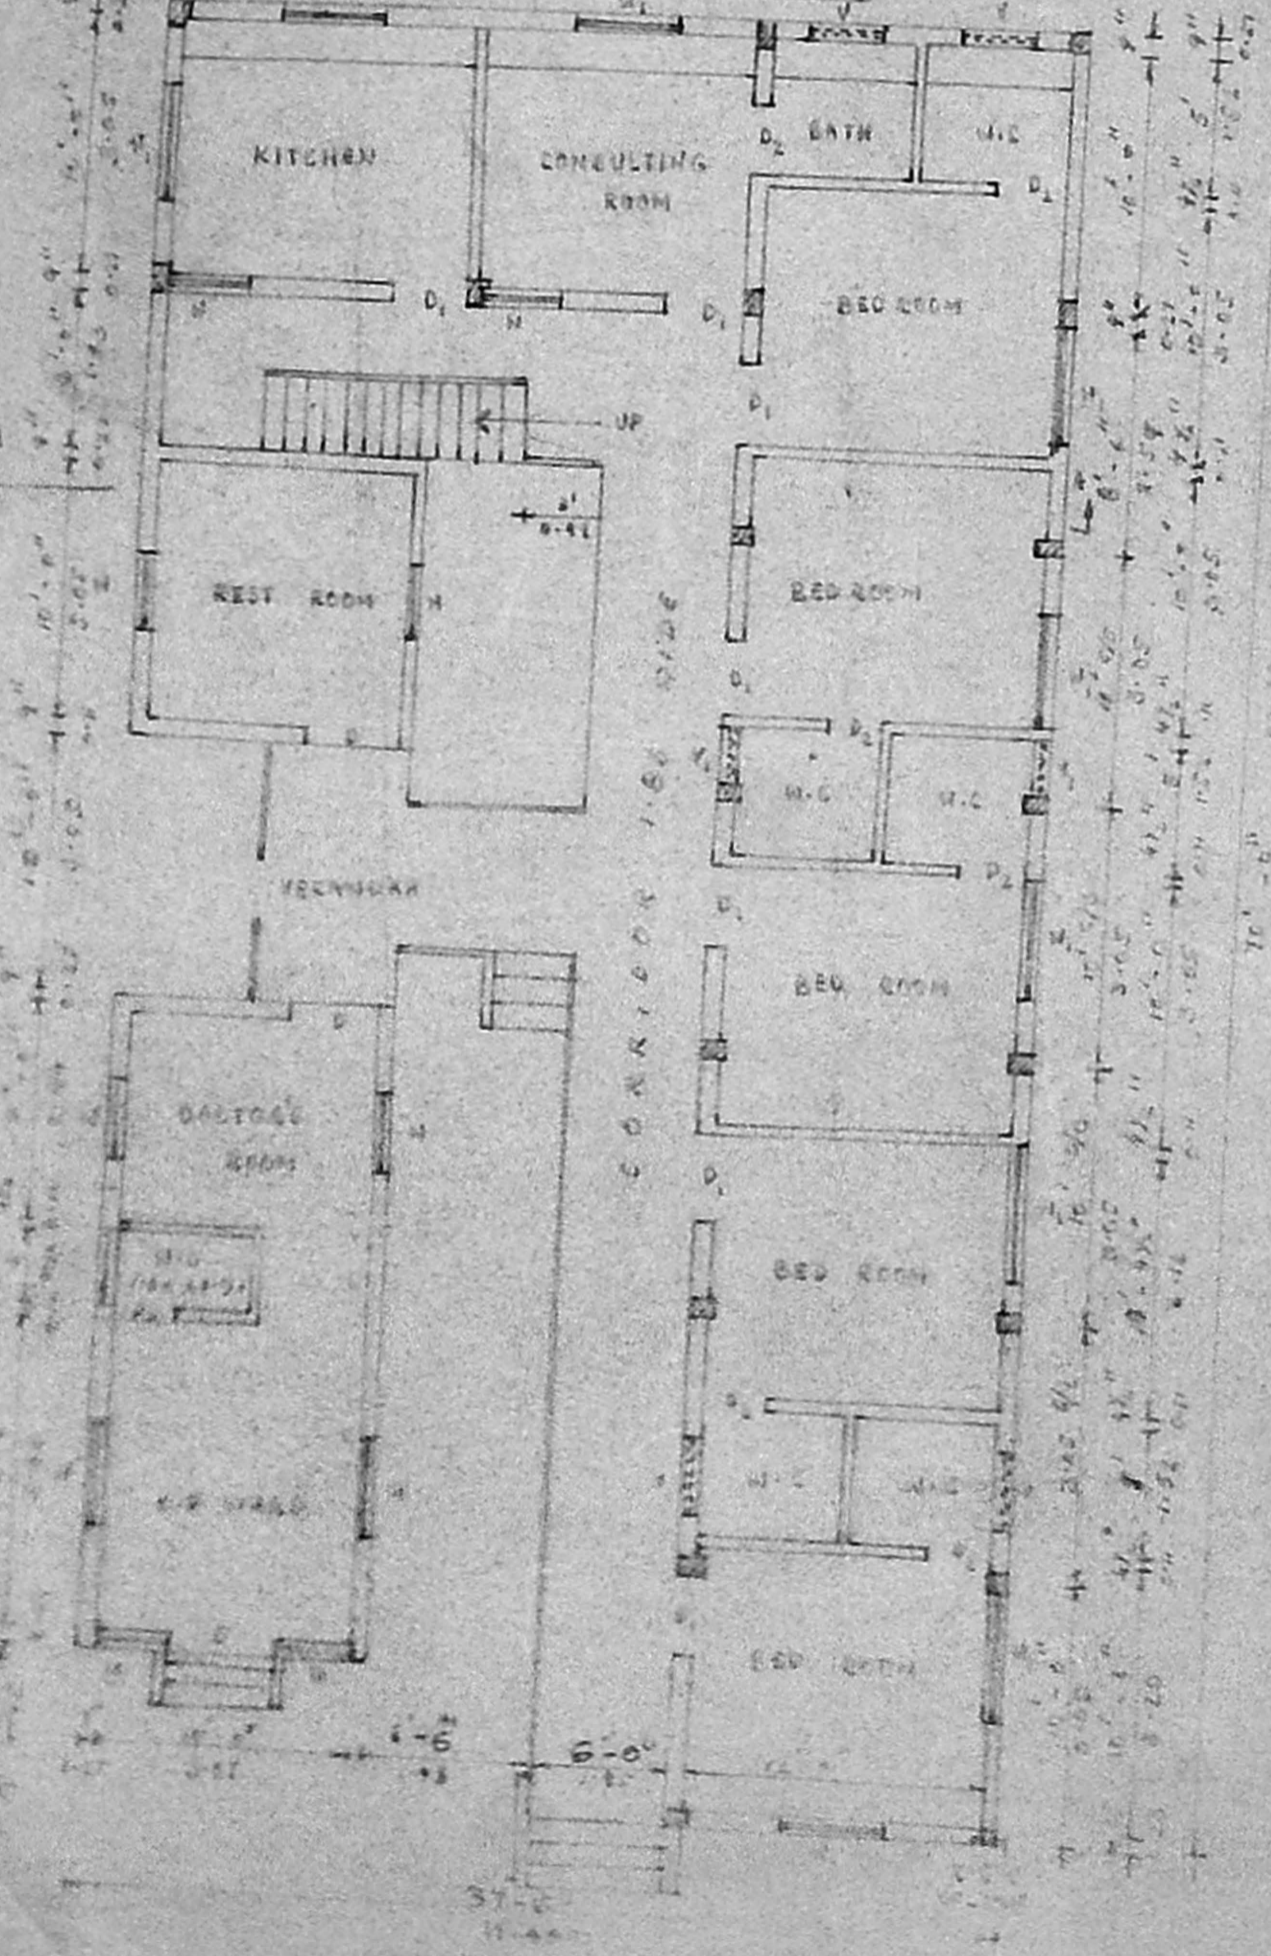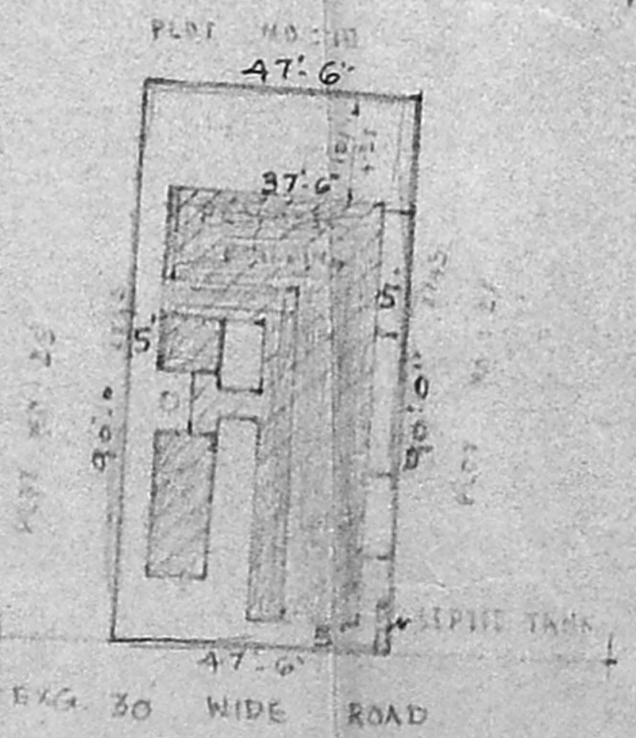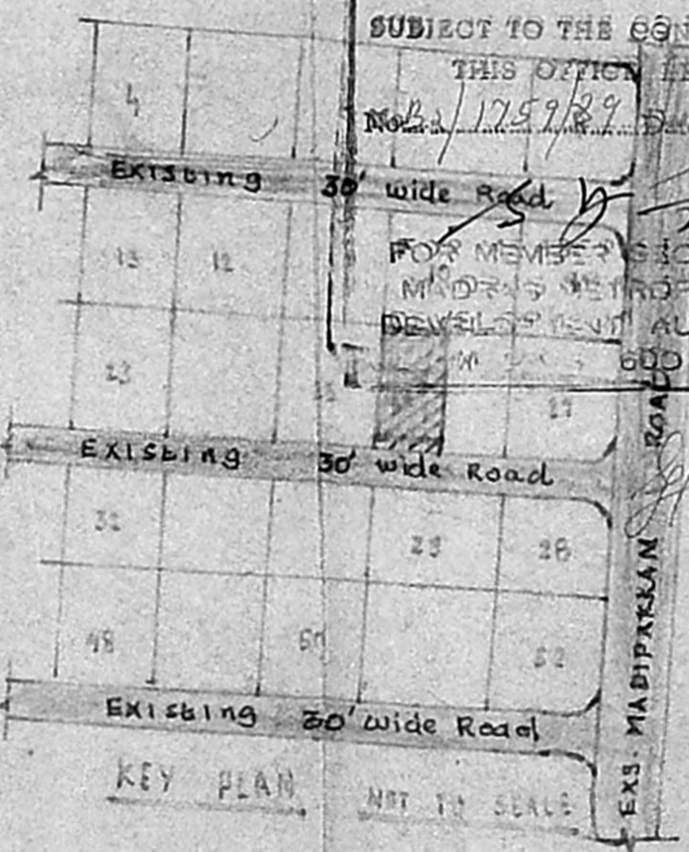

SPECIFICATION

1. FOUNDATION IN MASONRY FOUNDATION AND R.C.C. PLINTH BEAM.
2. B.W. IN CM 1:5 USING STOCK BRICK FOR FOUNDATION UNLESS OTHERWISE SPECIFIED.
3. R.C.C. 1:2:4 FOR SHORSHADE, PLINTH BEAM, LINTEL & ROOF SLAB.
4. WEATHERING COURSE IS TO BE LAID IN SLOPE.
5. FLOORING IN C.C. 1:2:4 10 CM THICK, AND THE TOP FINISHED IN C.C. 1:2:4.
6. PLASTERING IN CM 1:4 12MM THICK, WOOD WORK IN SEASONED COUNTRY WOOD.

JOINERY DETAILS

D - DOOR 1.22 x 2.13	W ₁ - WINDOW - 0.91 x 1.57
D ₁ - DOOR 0.91 x 1.98	V - VENTILATOR 0.61 x 0.61
D ₂ - DOOR 0.76 x 1.83	V ₁ - VENTILATOR 0.61 x 0.61
W - WINDOW 1.37 x 1.37	

SCALE: 3/8 INCHES TO A FOOT OR 1:100

AREA OF CONSTRUCTION IN GR. FLOOR 2385 SQ. FT.
 AREA OF CONSTRUCTION IN FIRST FLOOR 1383 SQ. FT.
 AREA OF THE SITE 4275 SQ. FT. (397.14 SQ. M)
 CONSTRUCTION SHOWN THUS
 SITE BOUNDARY SHOWN THUS
 EXISTING ROADS SHOWN THUS

P. K. Aravamudan
 P. K. ARAVAMUDHAN,
 Executive Engineer PWU (Retd.)
 LICENSED SURVEYOR,
 MADRAS MUNICIPALITY.

S. Gopalakrishna
 S. Gopalakrishna
R. S. Reddy