




CROSS-SECTION ON 'BA'

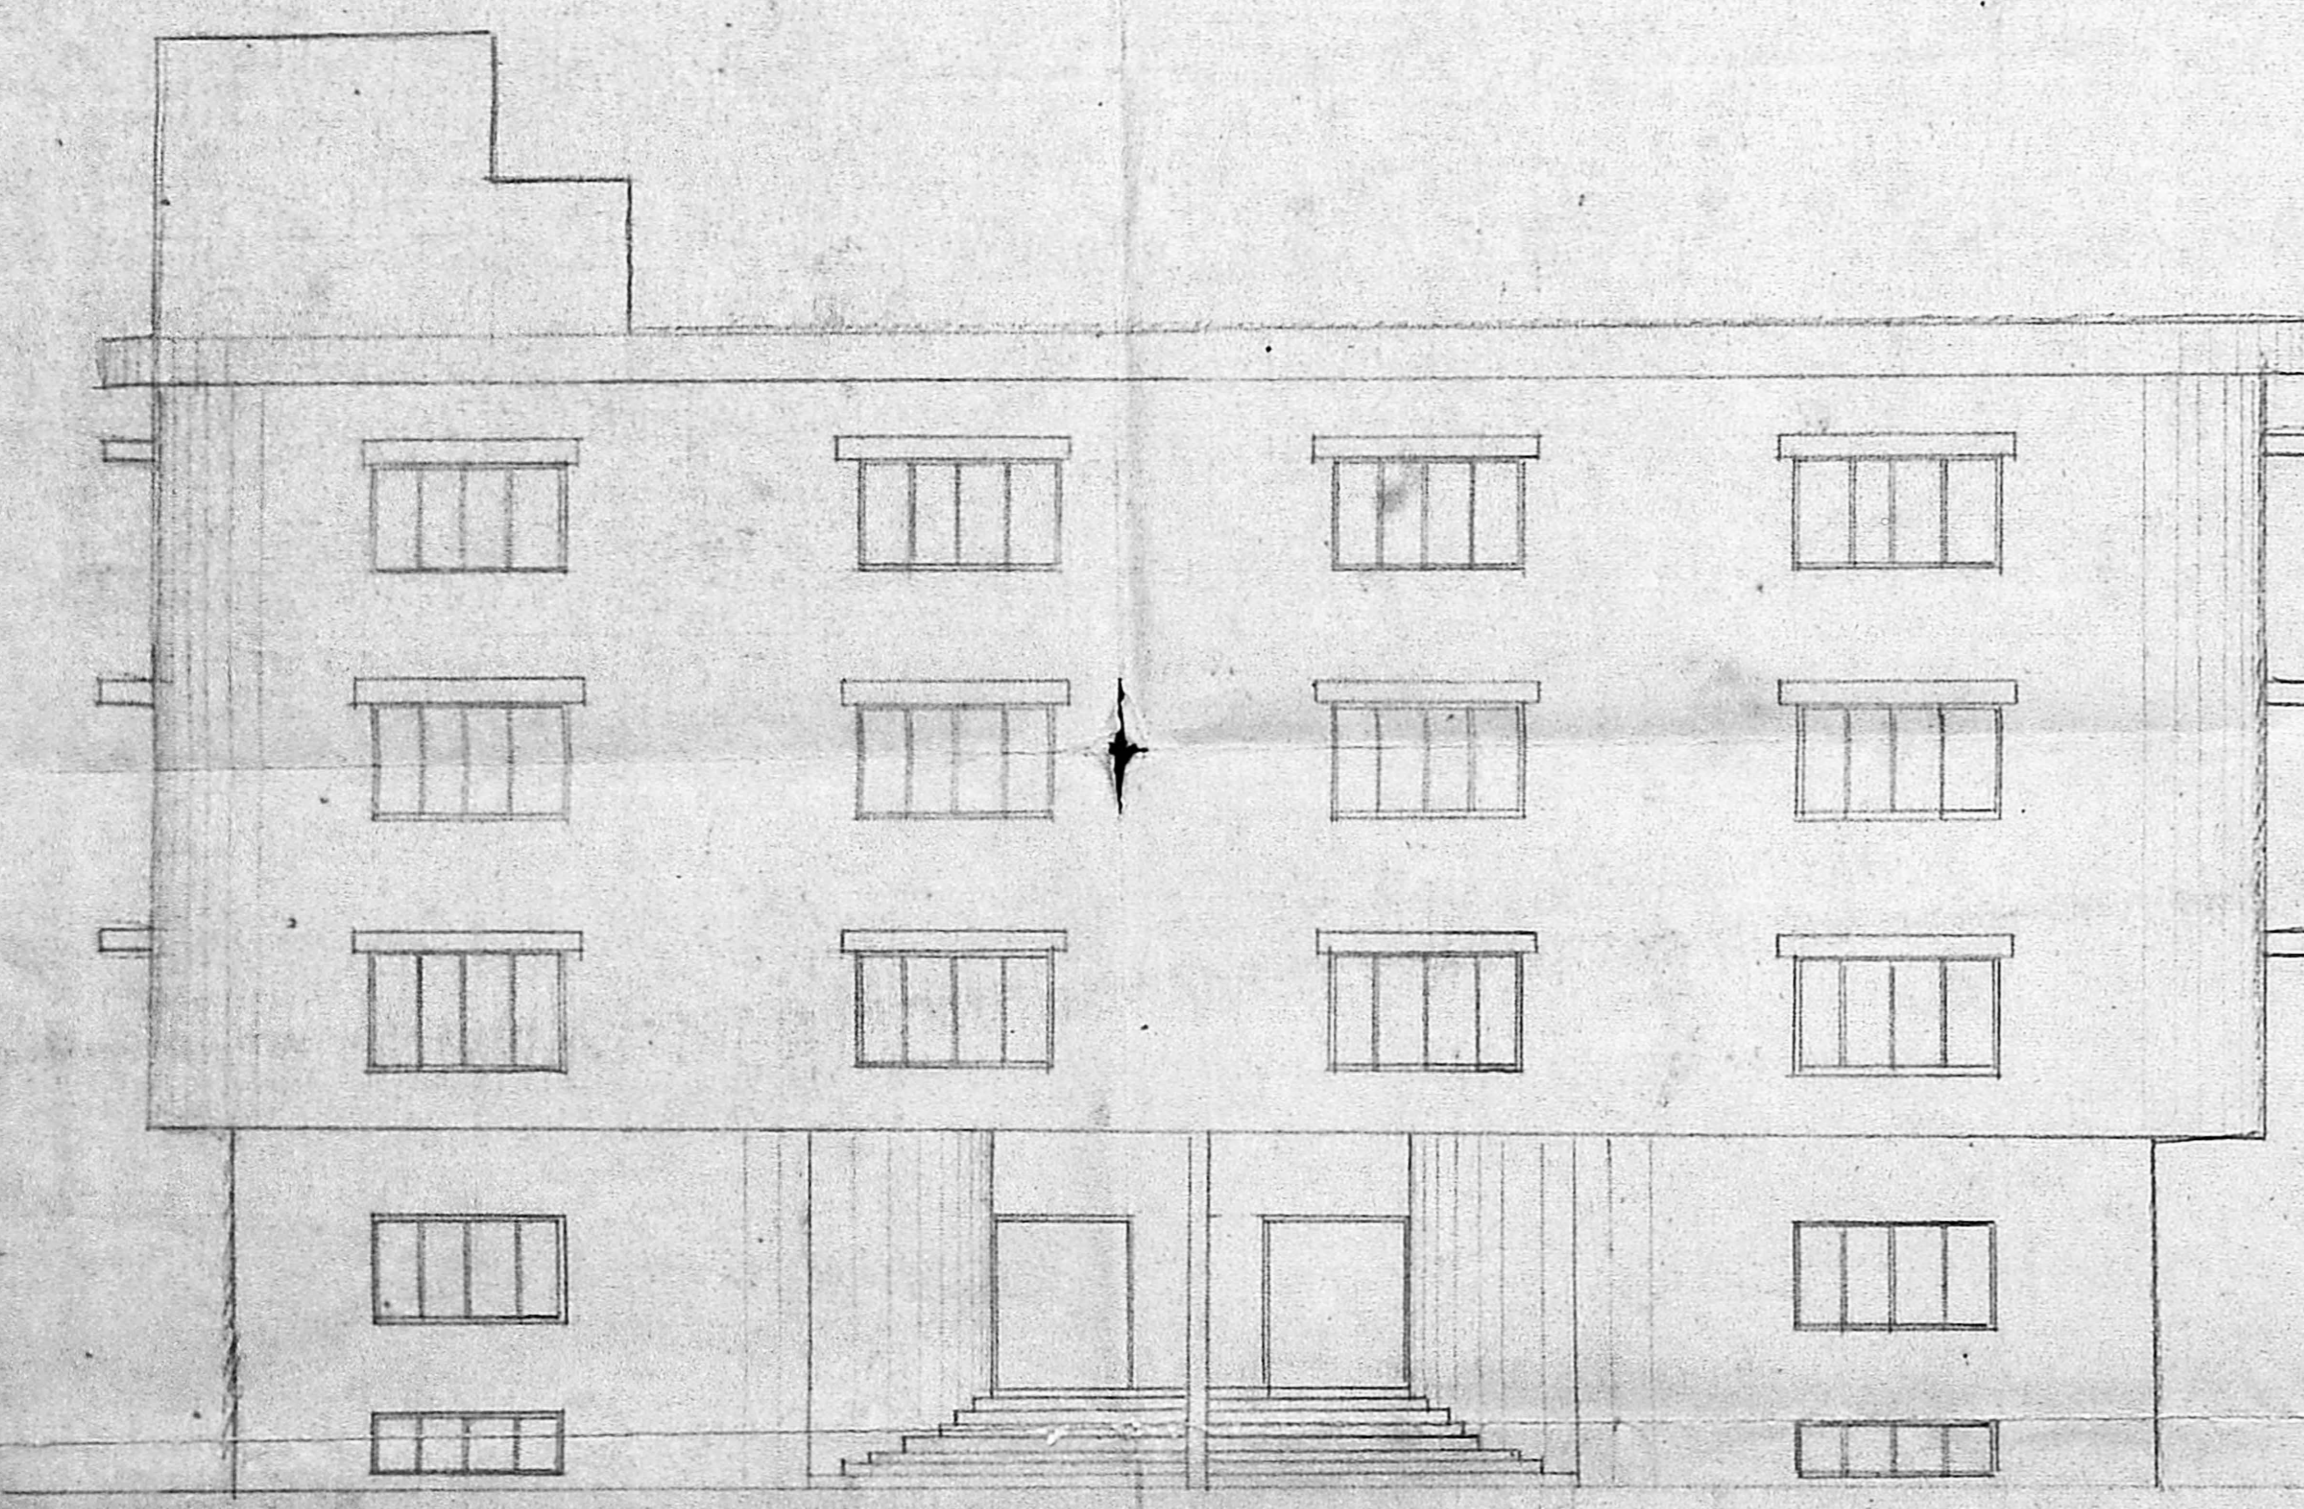

FRONT ELEVATION

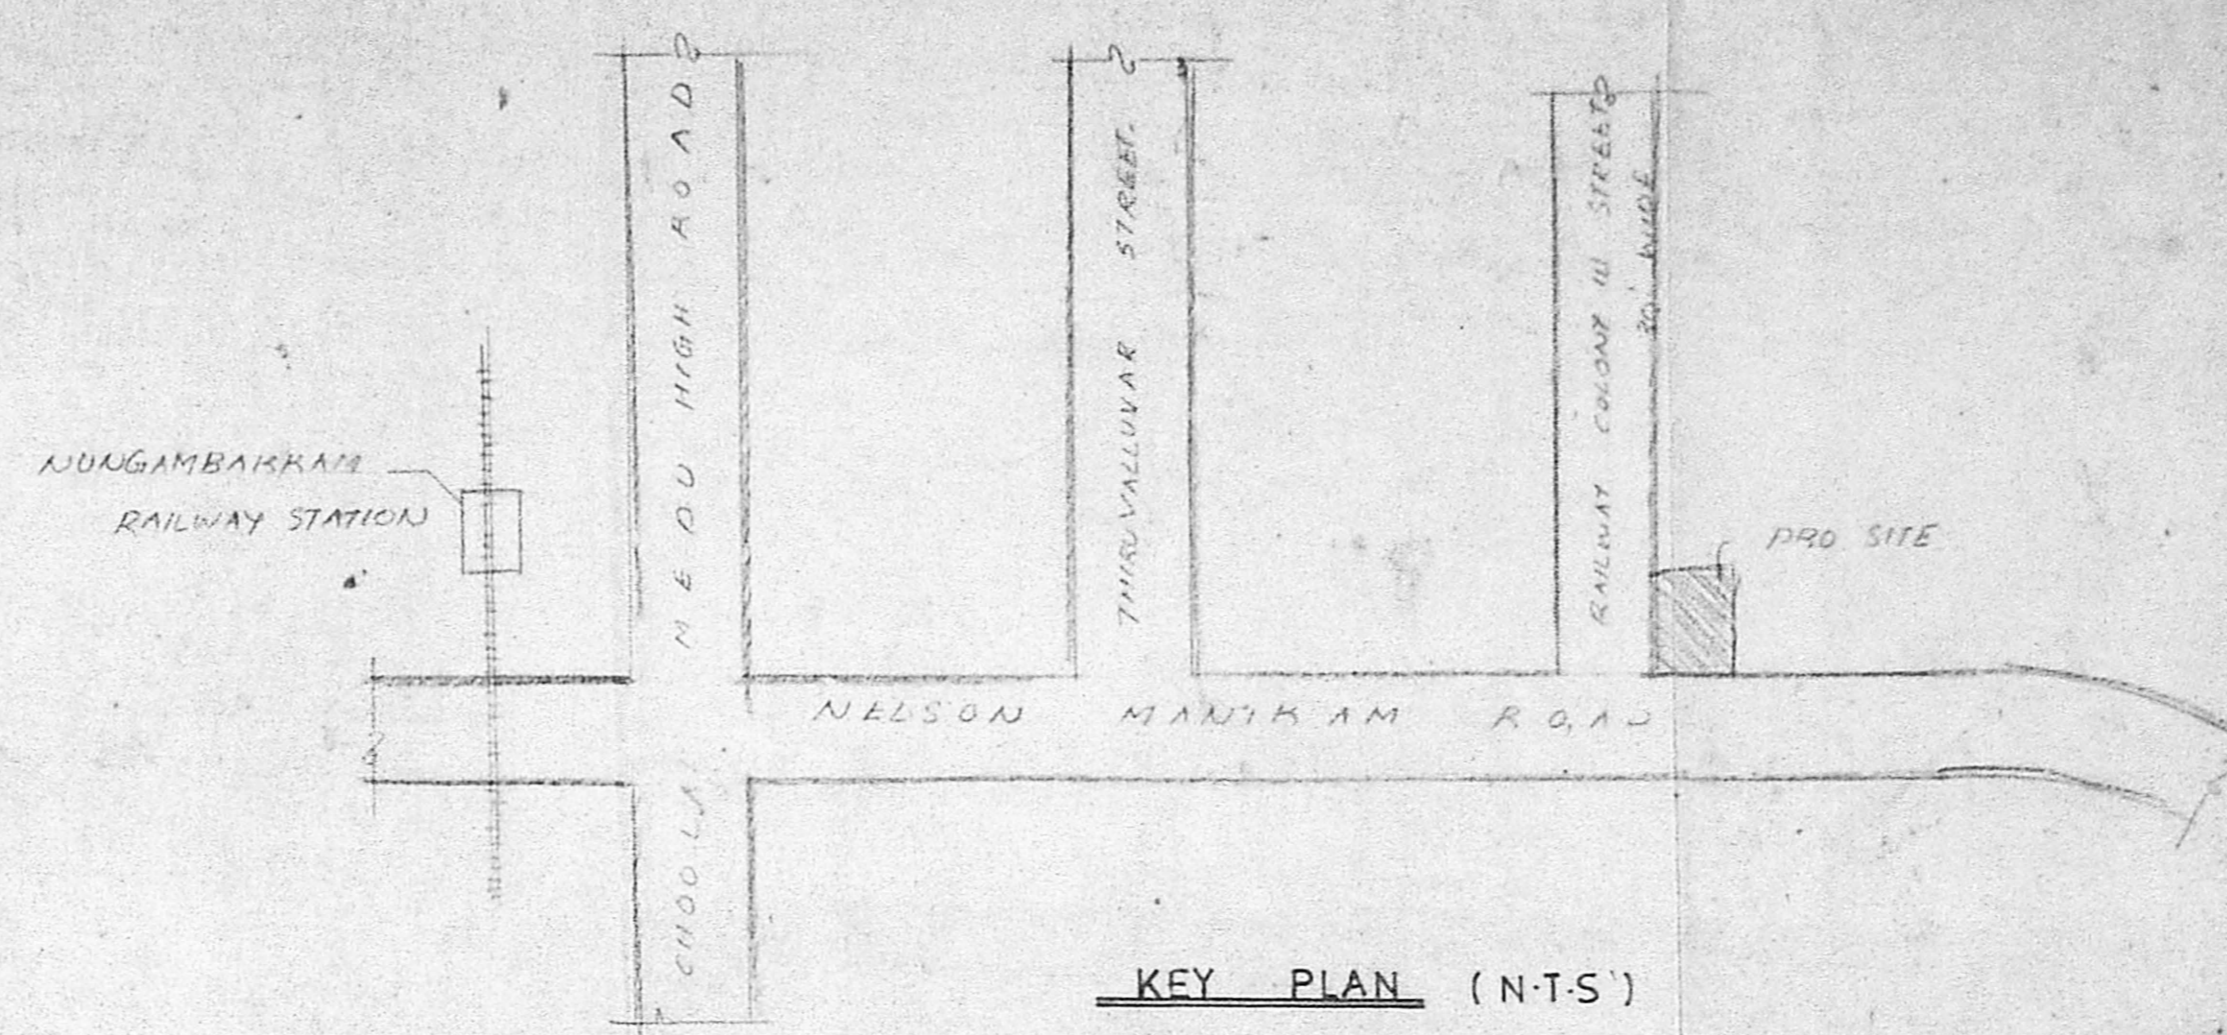

KEY PLAN (N-T-S)

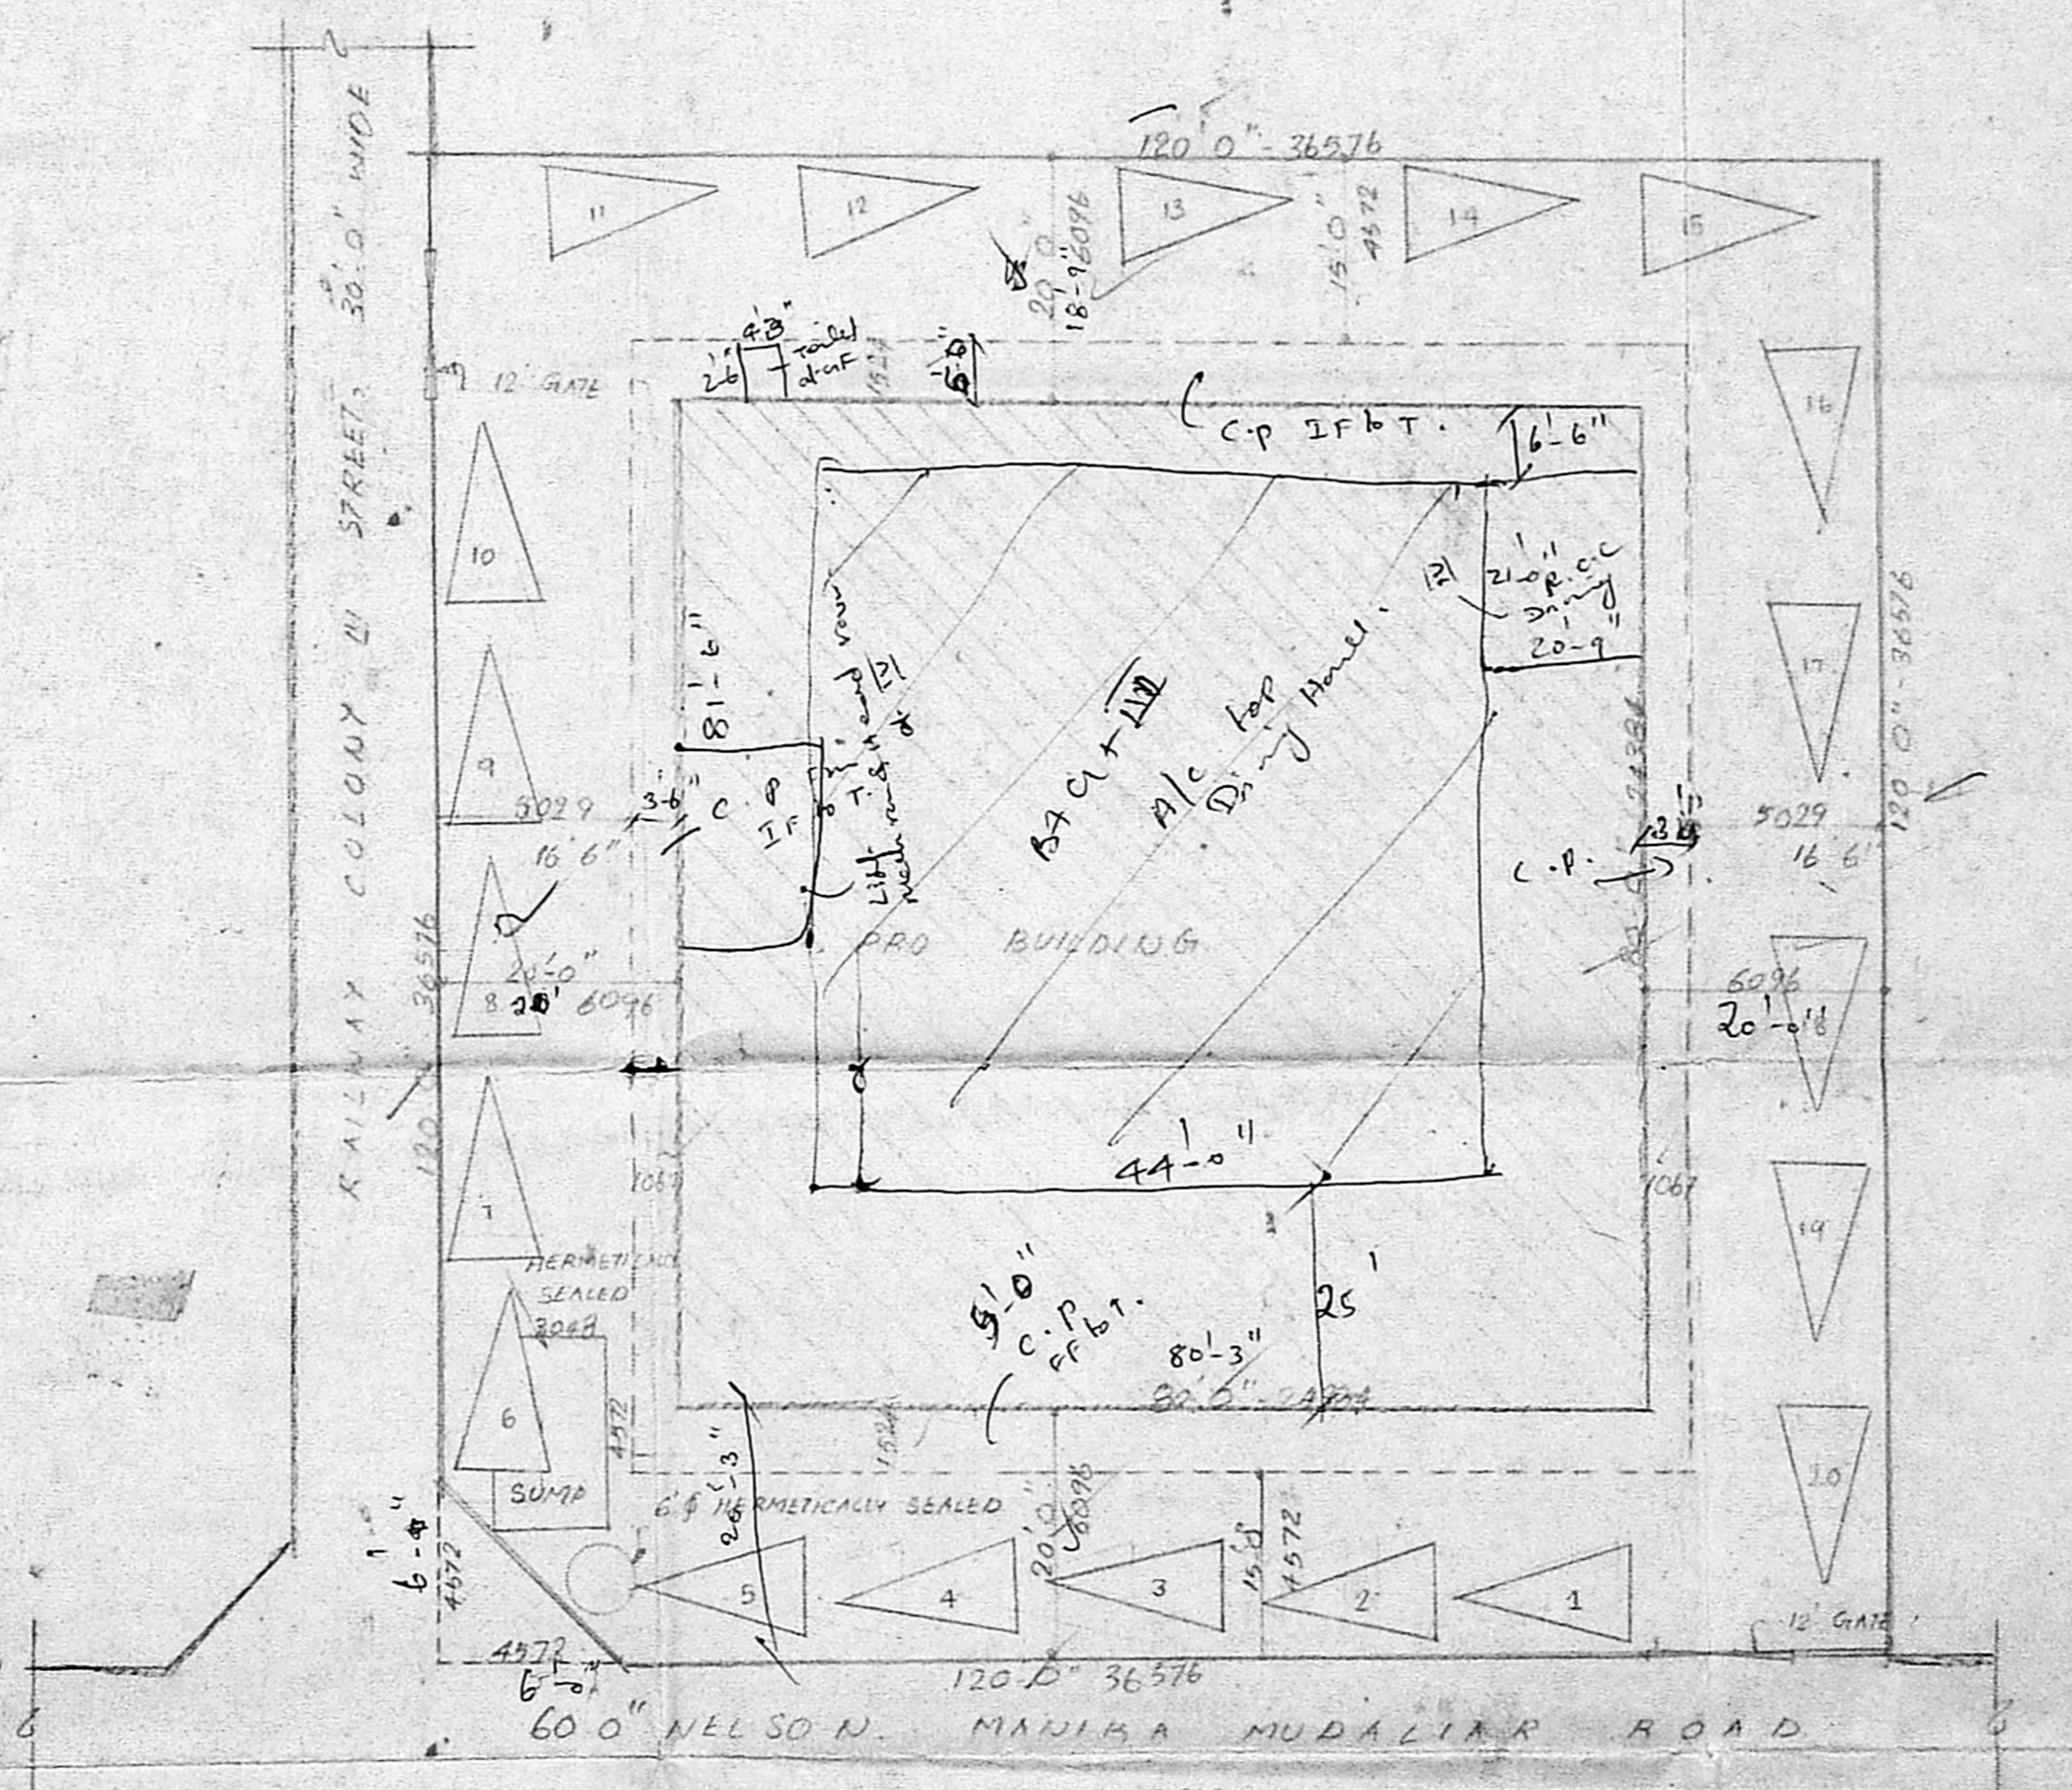

SITE PLAN

Scale 1:16.0'

DETAILS OF C & W

PROPOSED BUILDING AT DOOR NO 36 NELS
MANIKAM ROAD, S NO 8-B AND 82, SUB-DIV
ISIONS NO 8-1, 8-1-B J IN VADAGARAM
VILLAGE, MADRAS - 29.

FOR MR. THAKUR BAKSHANI
B-N-T CONNECTIONS


SPECIFICATIONS: 76/80
FOUNDATION: PCC 1'4" 8"
FLOORING: FLOOR FINISH
S-STRUCTURE: RCC 1:1.5
ROOF SLAB: RCC 1:1.5
W-COURSE: RCC 1:1.5
JOINERY: BEST INDIAN TEAK WOOD

OWNER FOR B-N-T CONNECTIONS
MANAGING PARTNER


LICENSED SURVEYOR
S. Chockalingam B.E., M.I.E
Class 1, Licensed surveyor
LS NO 24, Corporation of Madras

PROPOSED COLOR SHOWN
ROAD COLOR SHOWN
SITE COLOR SHOWN

ARCHITECTS
SRINIVASA ENTERPRISES
23, NAICKAMAR STREET
MADRAS 500 033

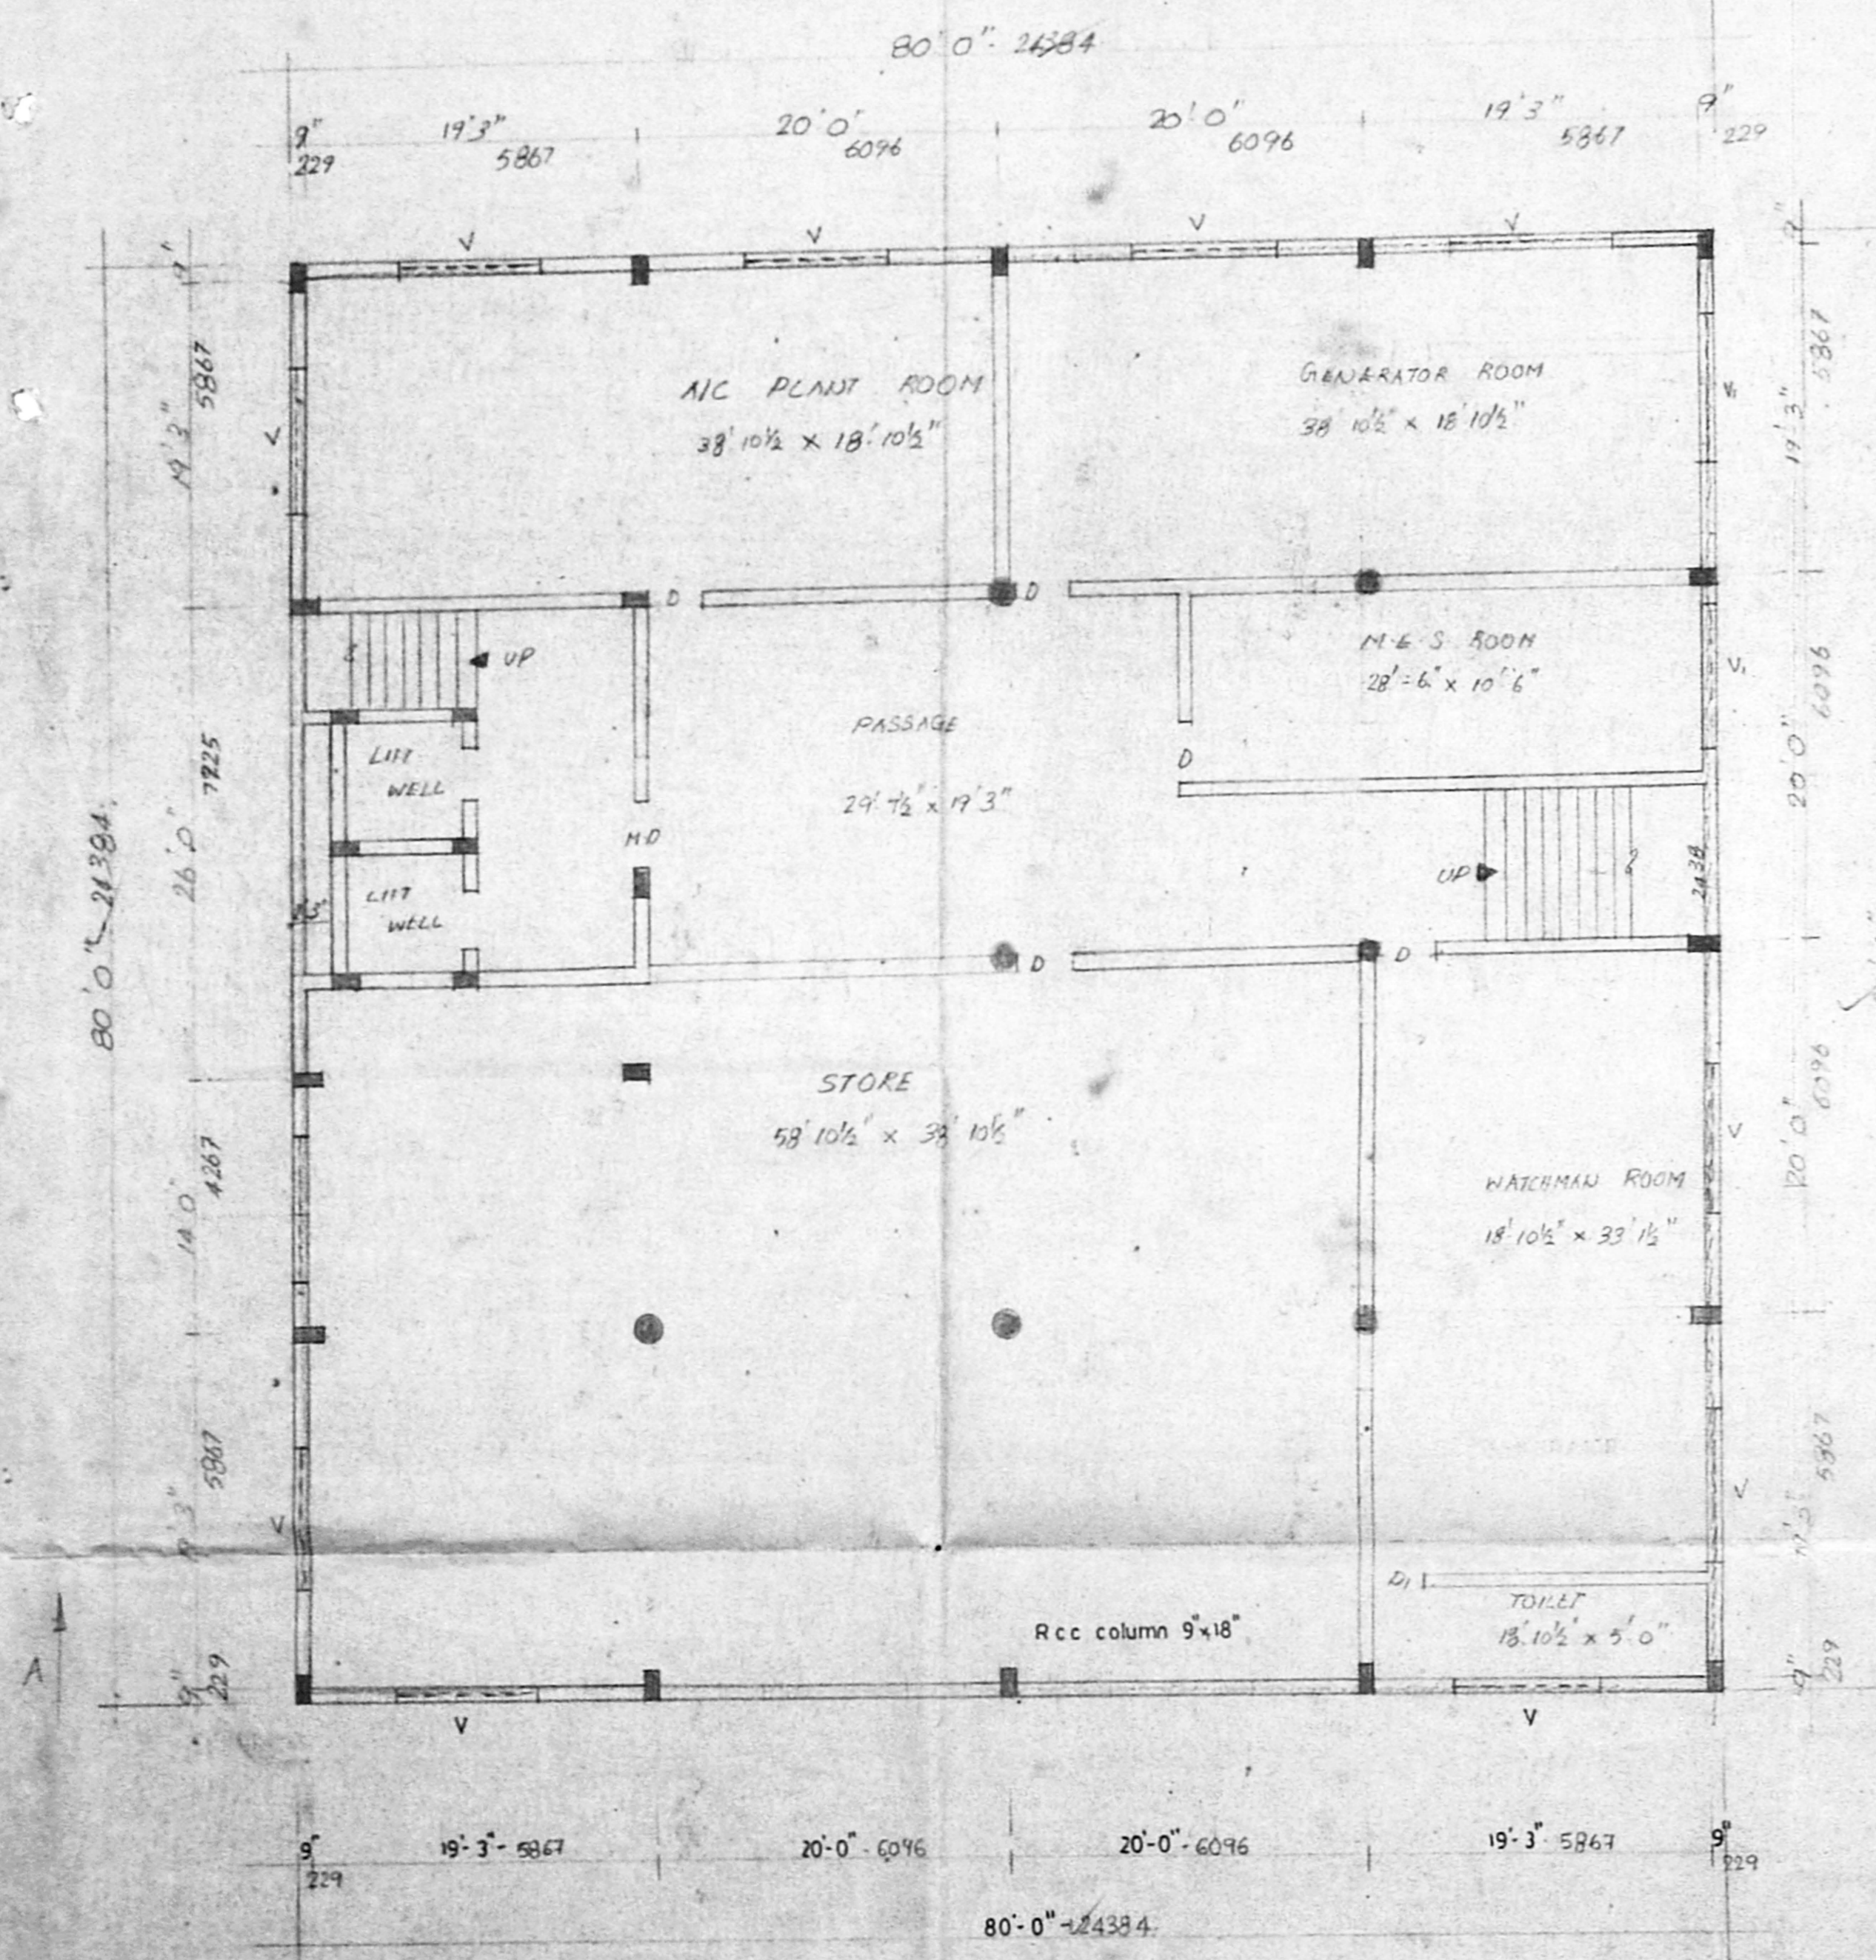

BASEMENT FLOOR PLAN

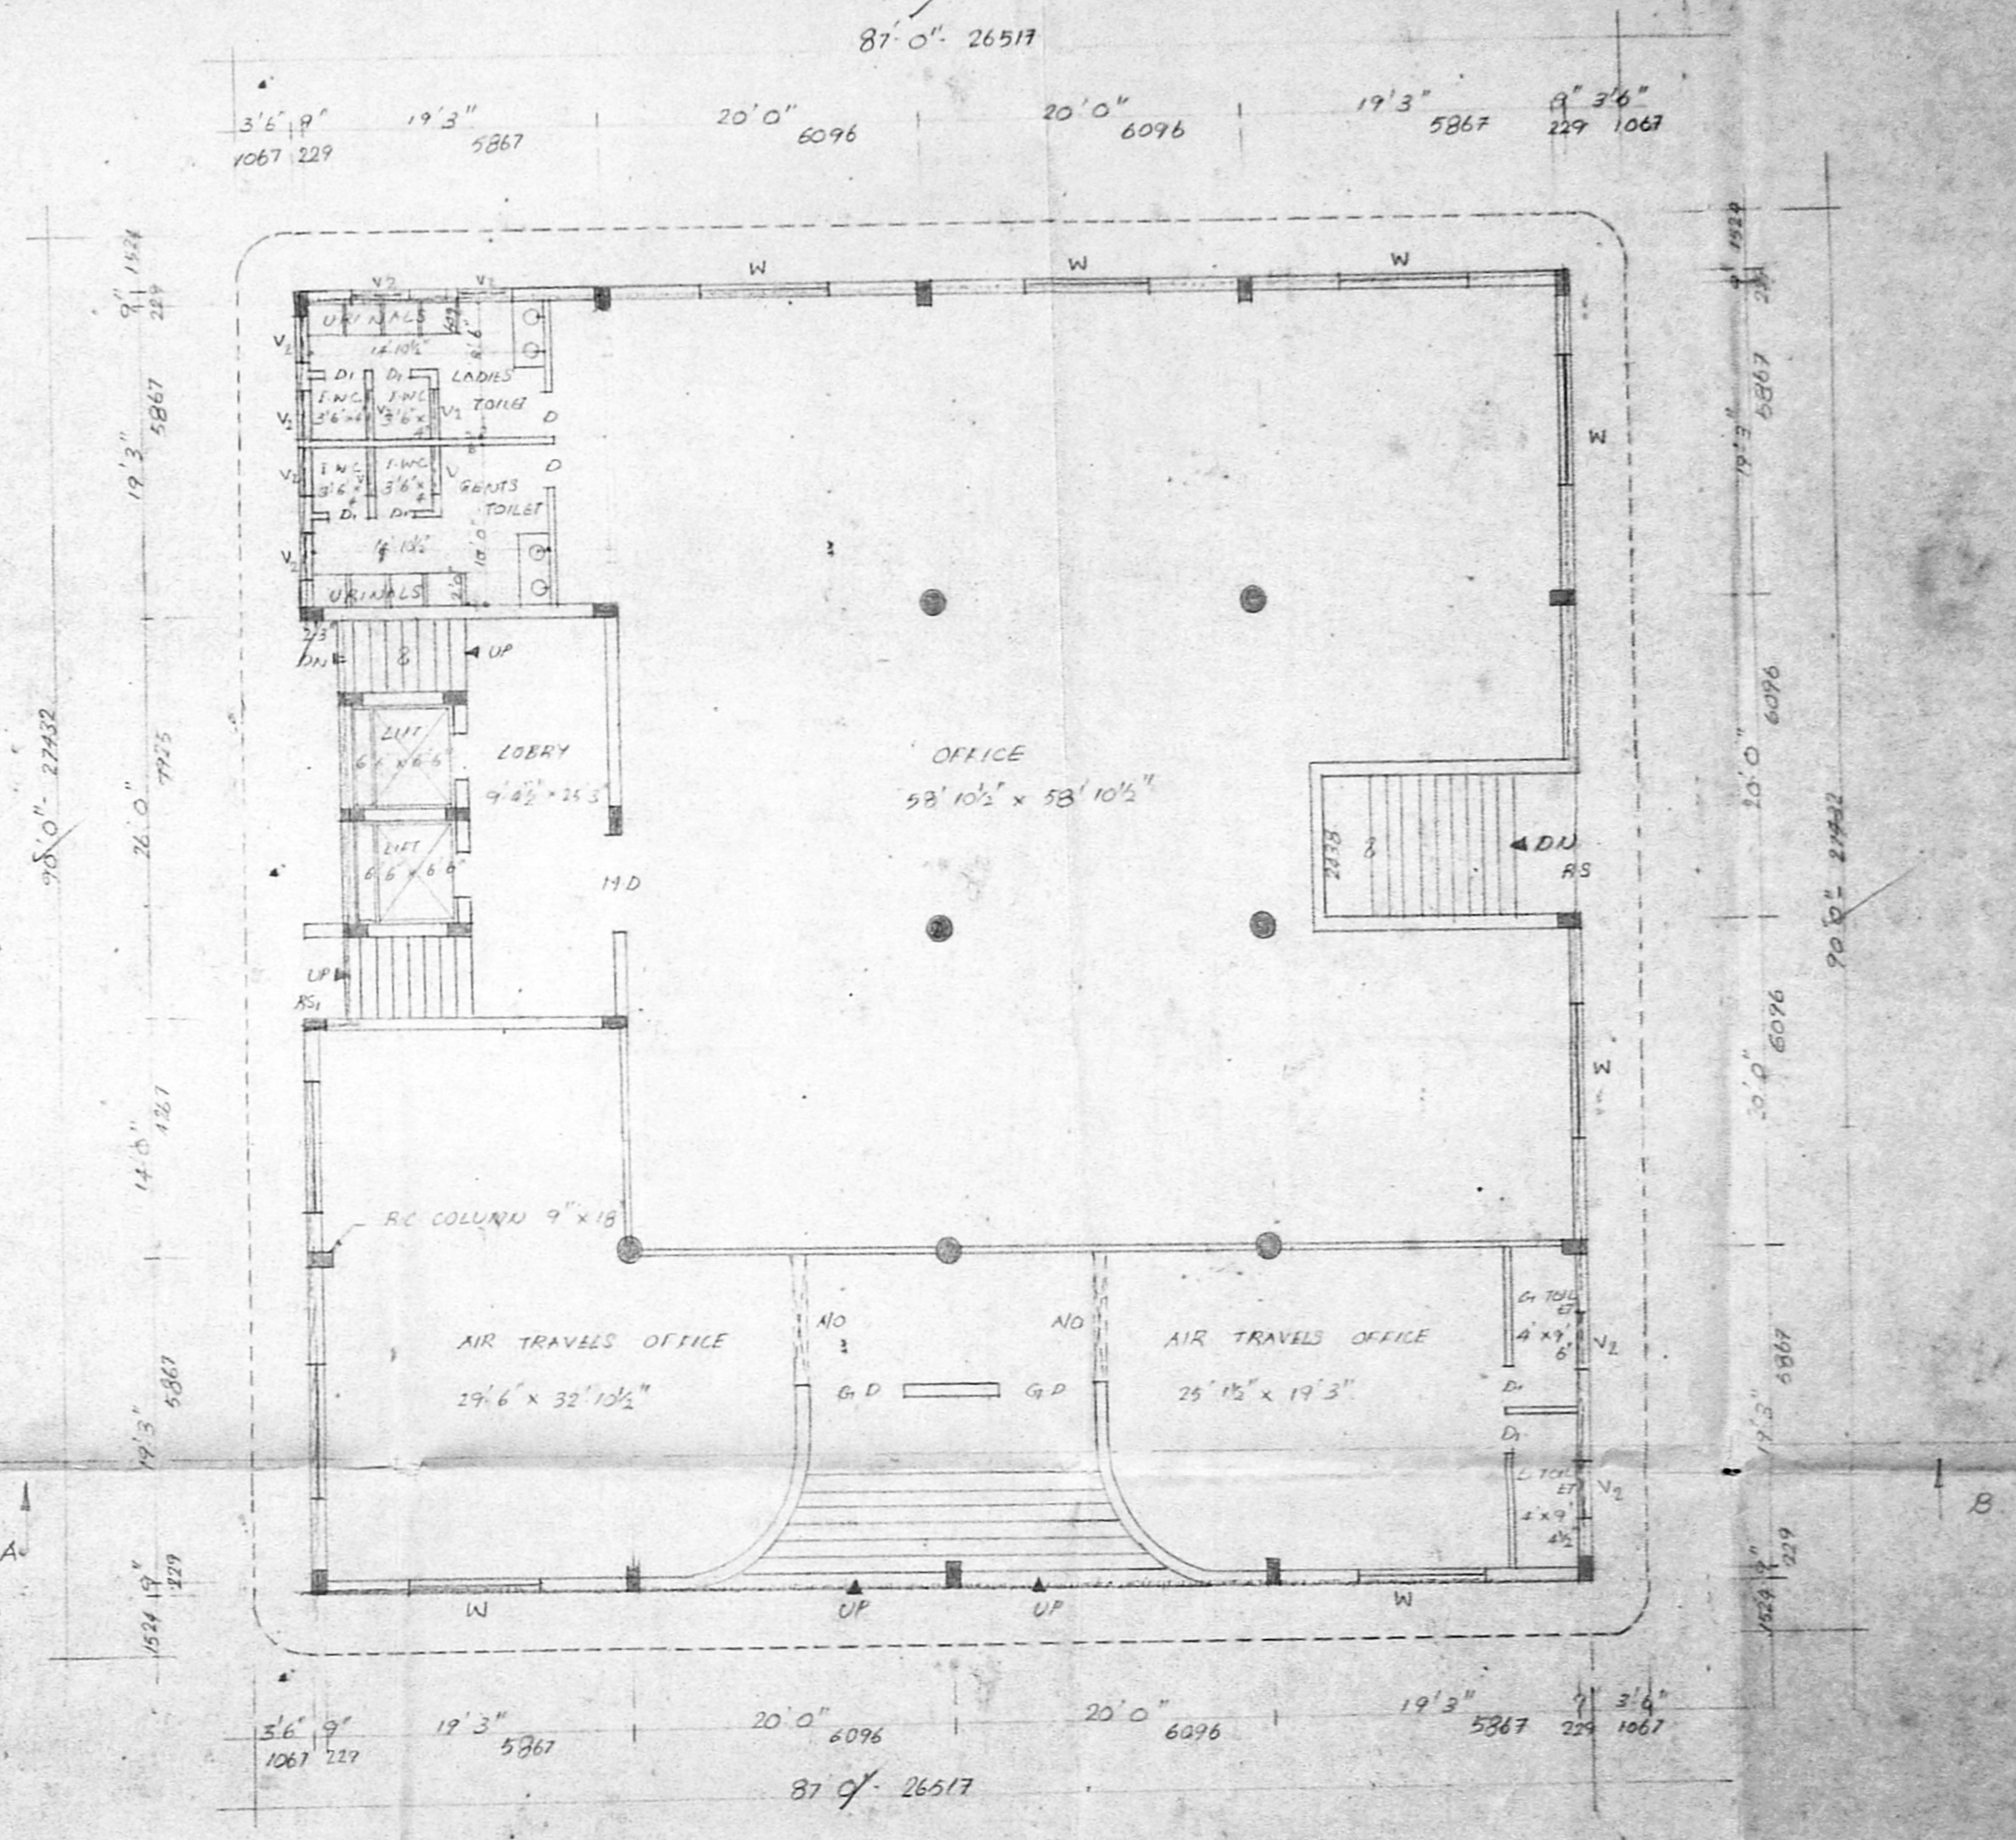

GROUND FLOOR PLAN

PROPOSED BUILDING AT DOOR NO 36, NELSON MANIKAM ROAD, S NO 81B AND 8-7 SUB DIVISIONS NO 8-1, 81B 3 IN MADHARAJA VILLAGE, MADRAS.

FOR MR. THAKUR BAKSHANI (8-N-1 CONNECTIONS)

JOINERY

R.S.	ROLLING SHUTTER	2438 x 774	
R.S.	DOOR	13/2929/4848/5/54	2136
G.D.	GLAZE	2136	2136
M.D.	MAIN DOOR	APPROVE	2136
D.	DOOR	2136	2136
D.	DOOR	2136	2136
W.	WINDOW	2136	2136
V.	VENTILATOR	2136	2136
W.	WINDOW	2136	2136
W.	WINDOW	2136	2136

OWNER: FOR 8-N-1 CONNECTIONS
MANAGING PARTNER


LICENSED SURVEYOR
S. Chockalingam B.E. M.F.E.
Class I Licensed surveyor
L.S. NO 213, Corporation of Madras

PROPOSED COLOR SHOWN []
ROAD COLOR SHOWN []
SITE COLOR SHOWN []


ARCHITECTS
SRINIVASA ENTERPRISES
23, NAICKAMAR STREET,
MADRAS - 33.

MMDA (B/P) NO. 1
 G.No. B. 11951/89
 Assn. R.P. dt. 2.8.89
 Secretary
 PART I 2/14/89
 PART I
 S/S
 1/8/89
 D.P.

B/2929/484 C/C/89
 Planning Form No.
APPROVED
 subject to the conditions in
 this office letter.
 No. B/11951/89 2.18/89
 S. V. S. / 10/89
 FOR MEMBER SECRETARY
 MADRAS METROPOLITAN
 DEVELOPMENT AUTHORITY

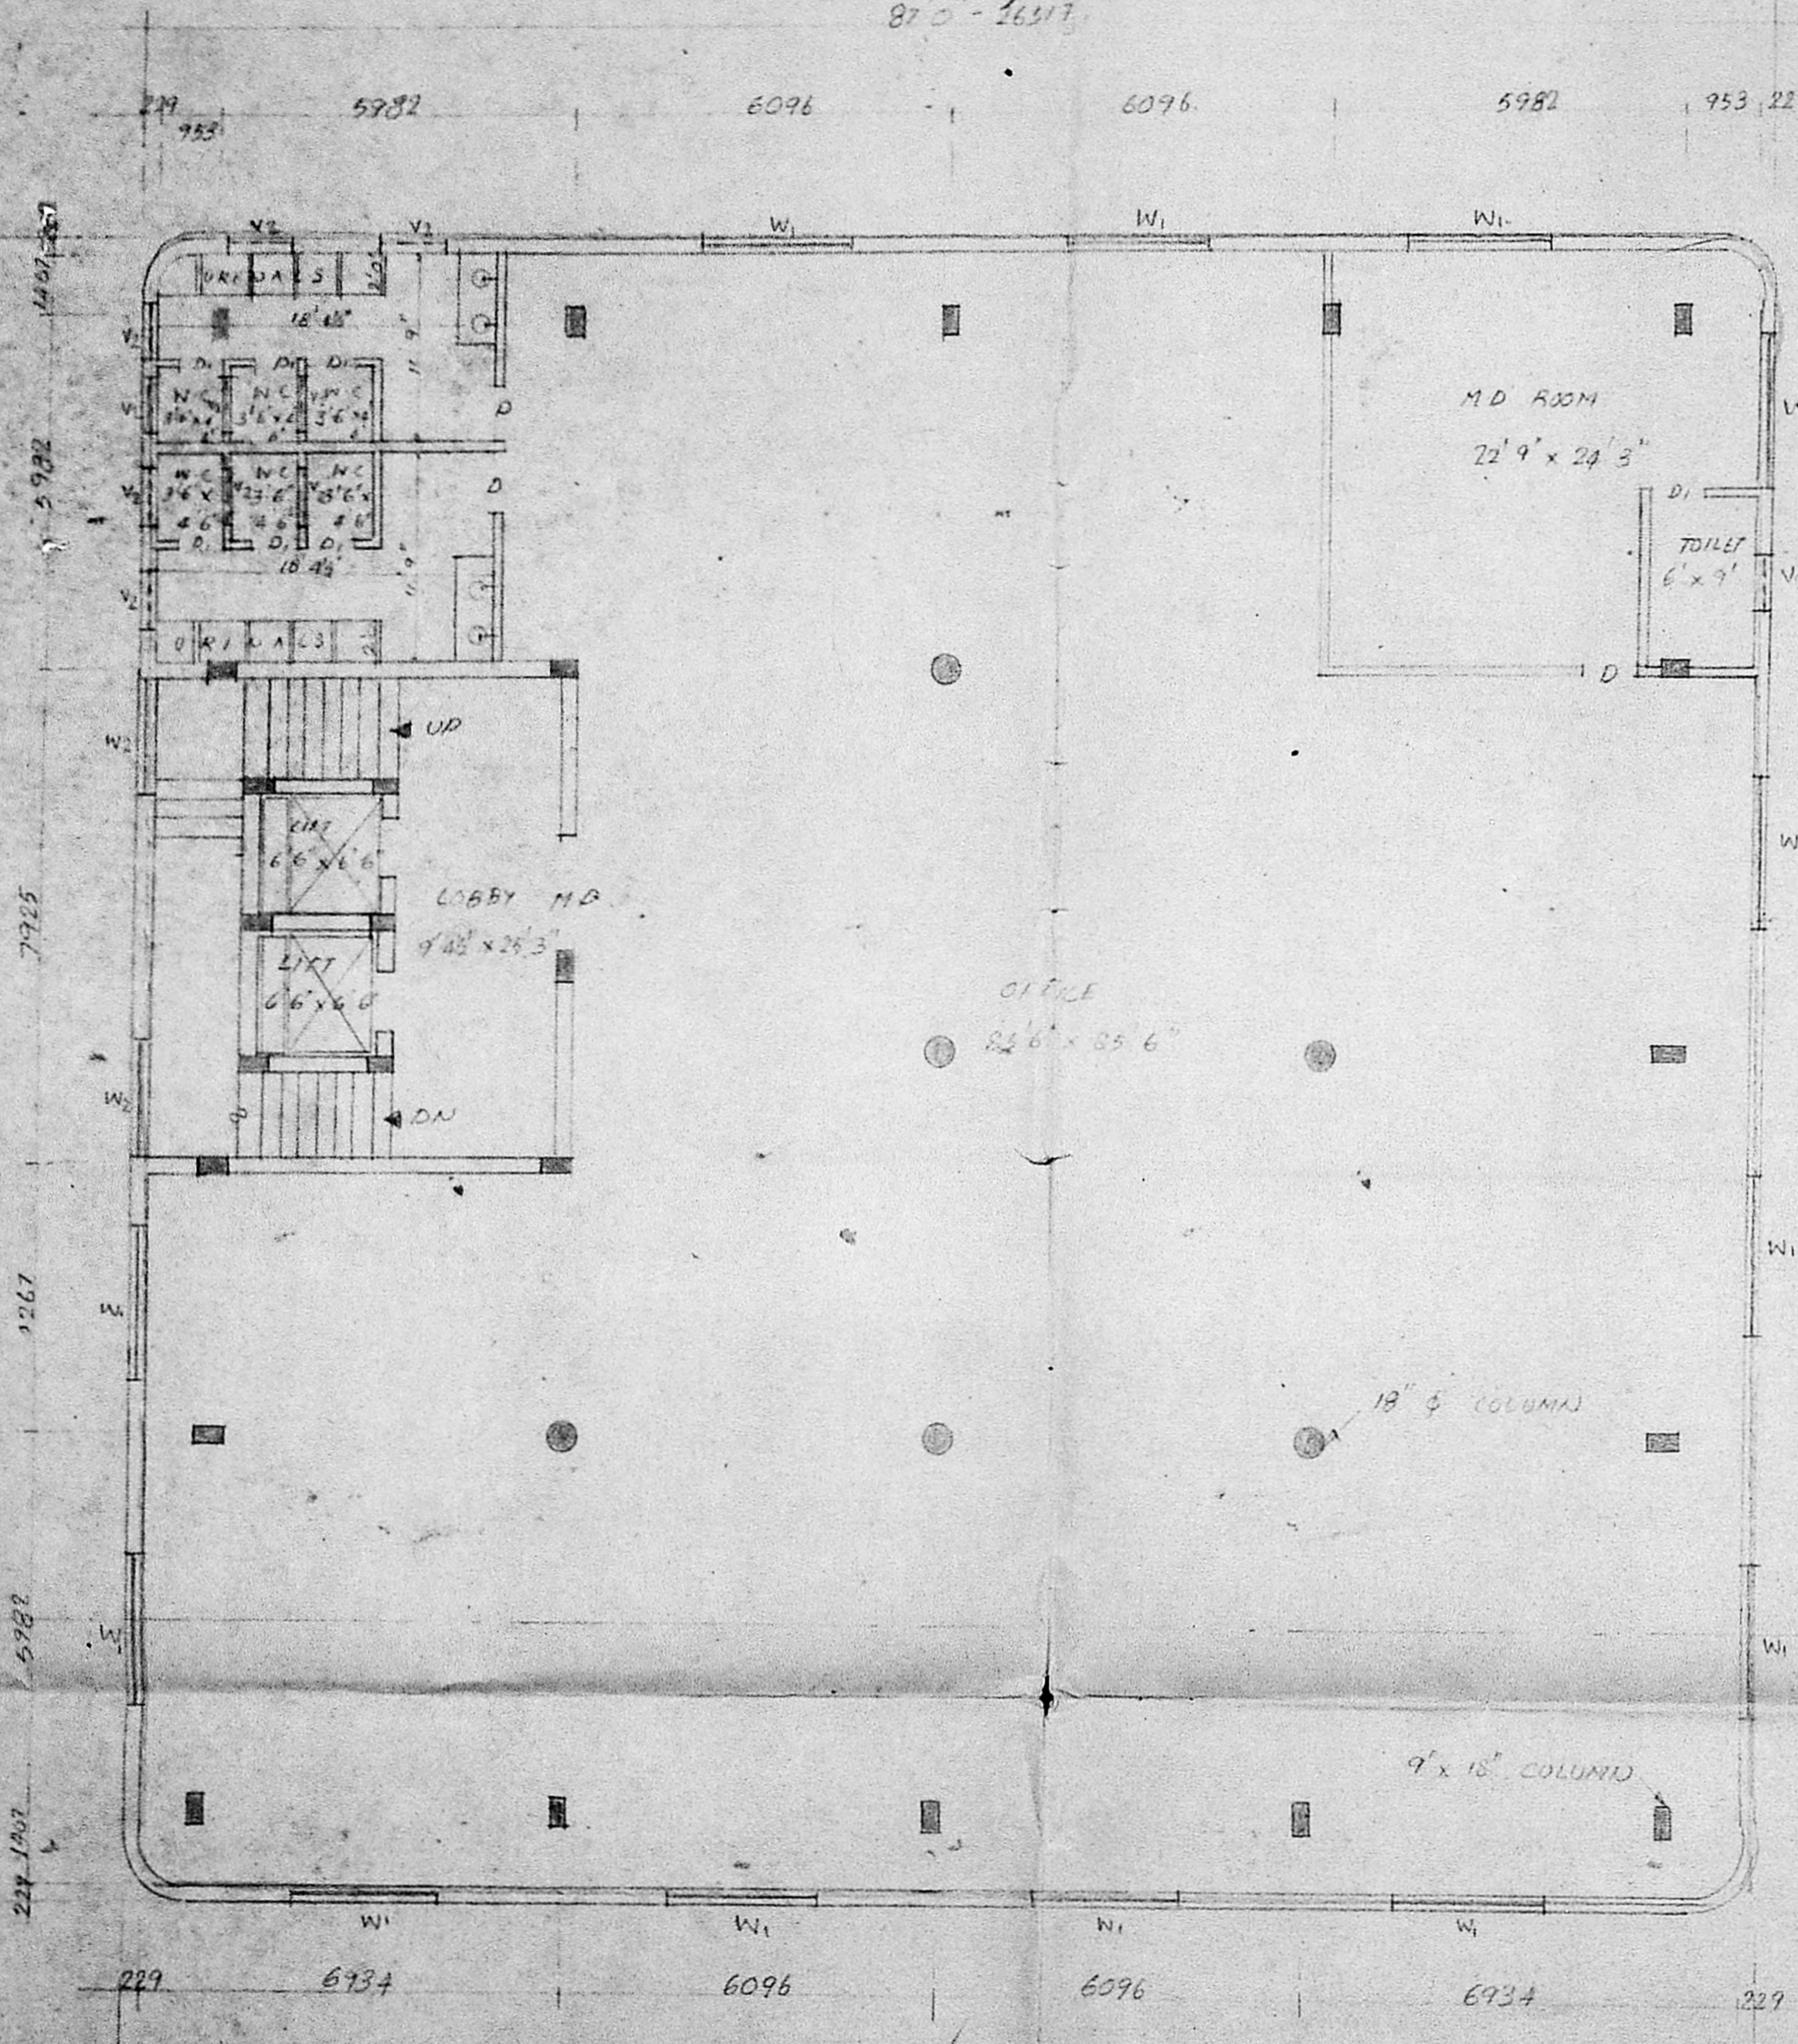

TYPICAL FLOOR PLAN IXII

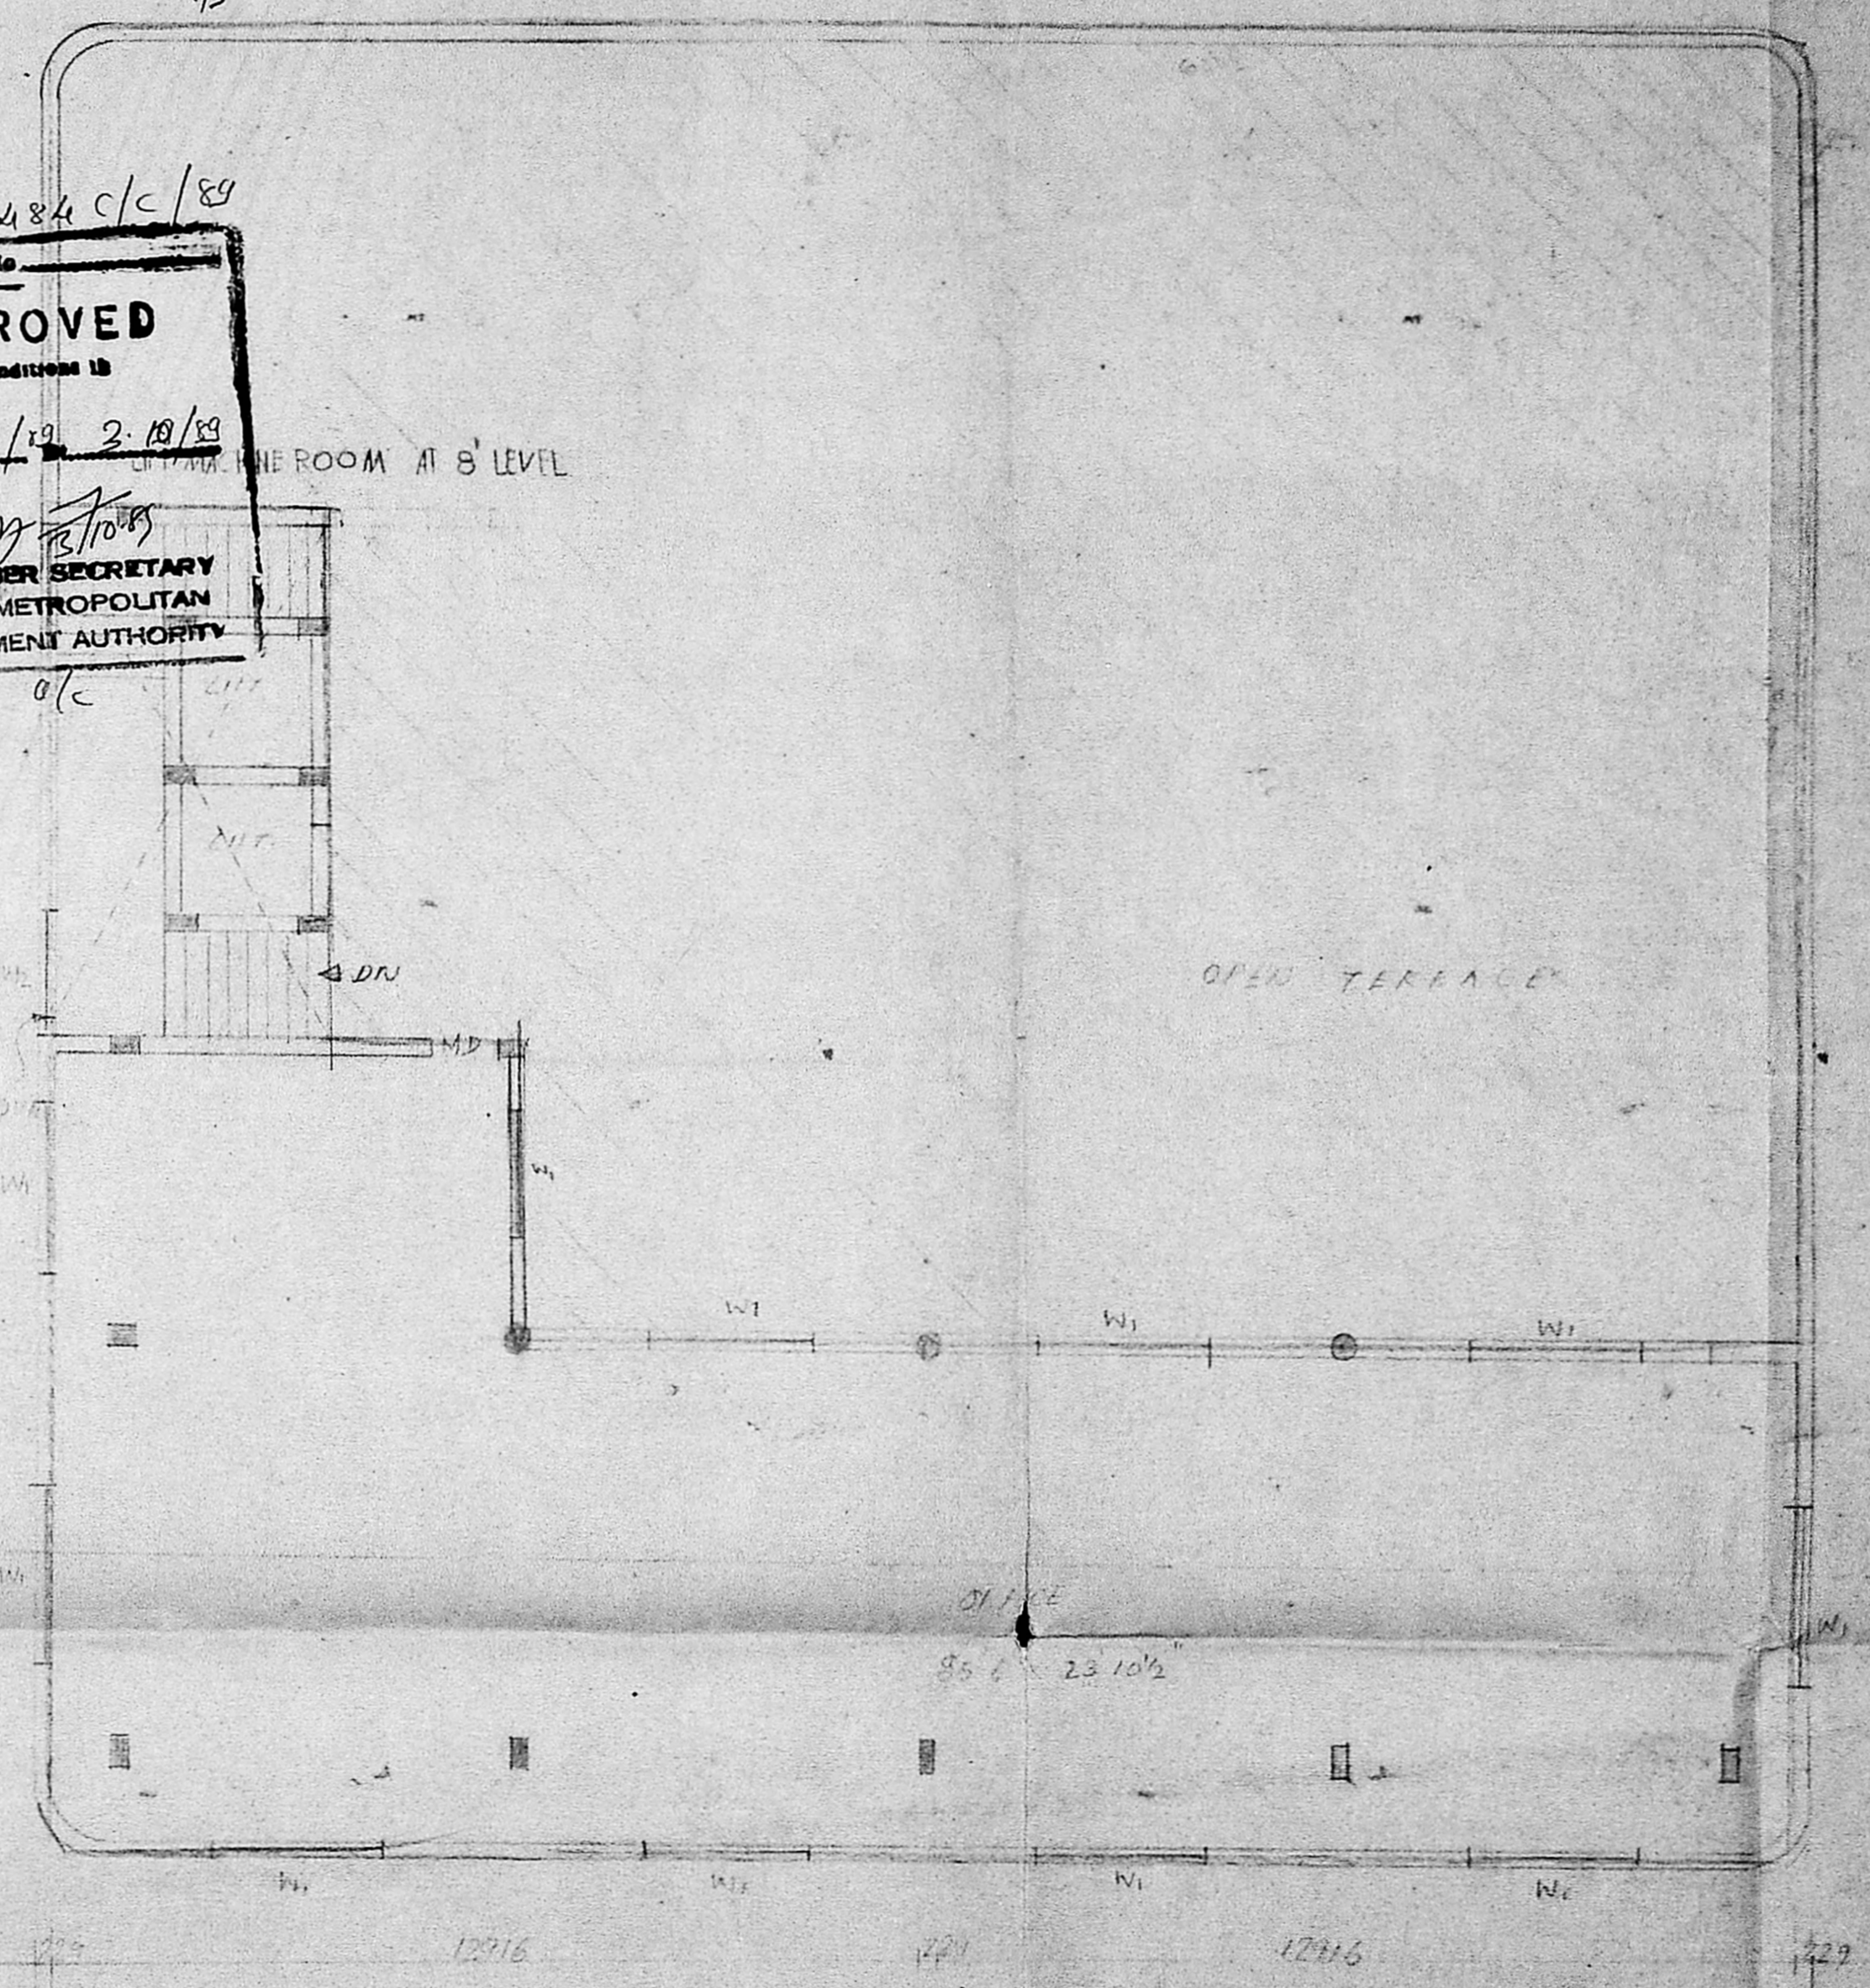

IIIrd FLOOR PLAN

PROPOSED BUILDING AT DOOR NO 16 NELSON
 MANIKAM ROAD, S NO 8-1 & 8-2 SUB-DIV
 SIONS NO 8-1, 8-1-B, 3 IN VADAKKAM,
 VILLAGE MADRAS 23.

FOR MR. THAKUR BAKSHANI
 B-N-T CONNECTIONS

OWNER
 FOR B-N-T CONNECTIONS
 1. MANAGING PARTNER

S - Chockalingam BE M+E
 Class 1 Licensed surveyor
 L-S-NO. 213, Corporation of Madras.

PROPOSED COLOR SHOWN
 ROAD COLOR SHOWN
 SITE COLOR SHOWN

ARCHITECTS
 SRINIVASA ENTERPRISES
 23, NAICKAMAR STREET,
 MADRAS 600 033

Phone 622 868