



SECTION ON AA

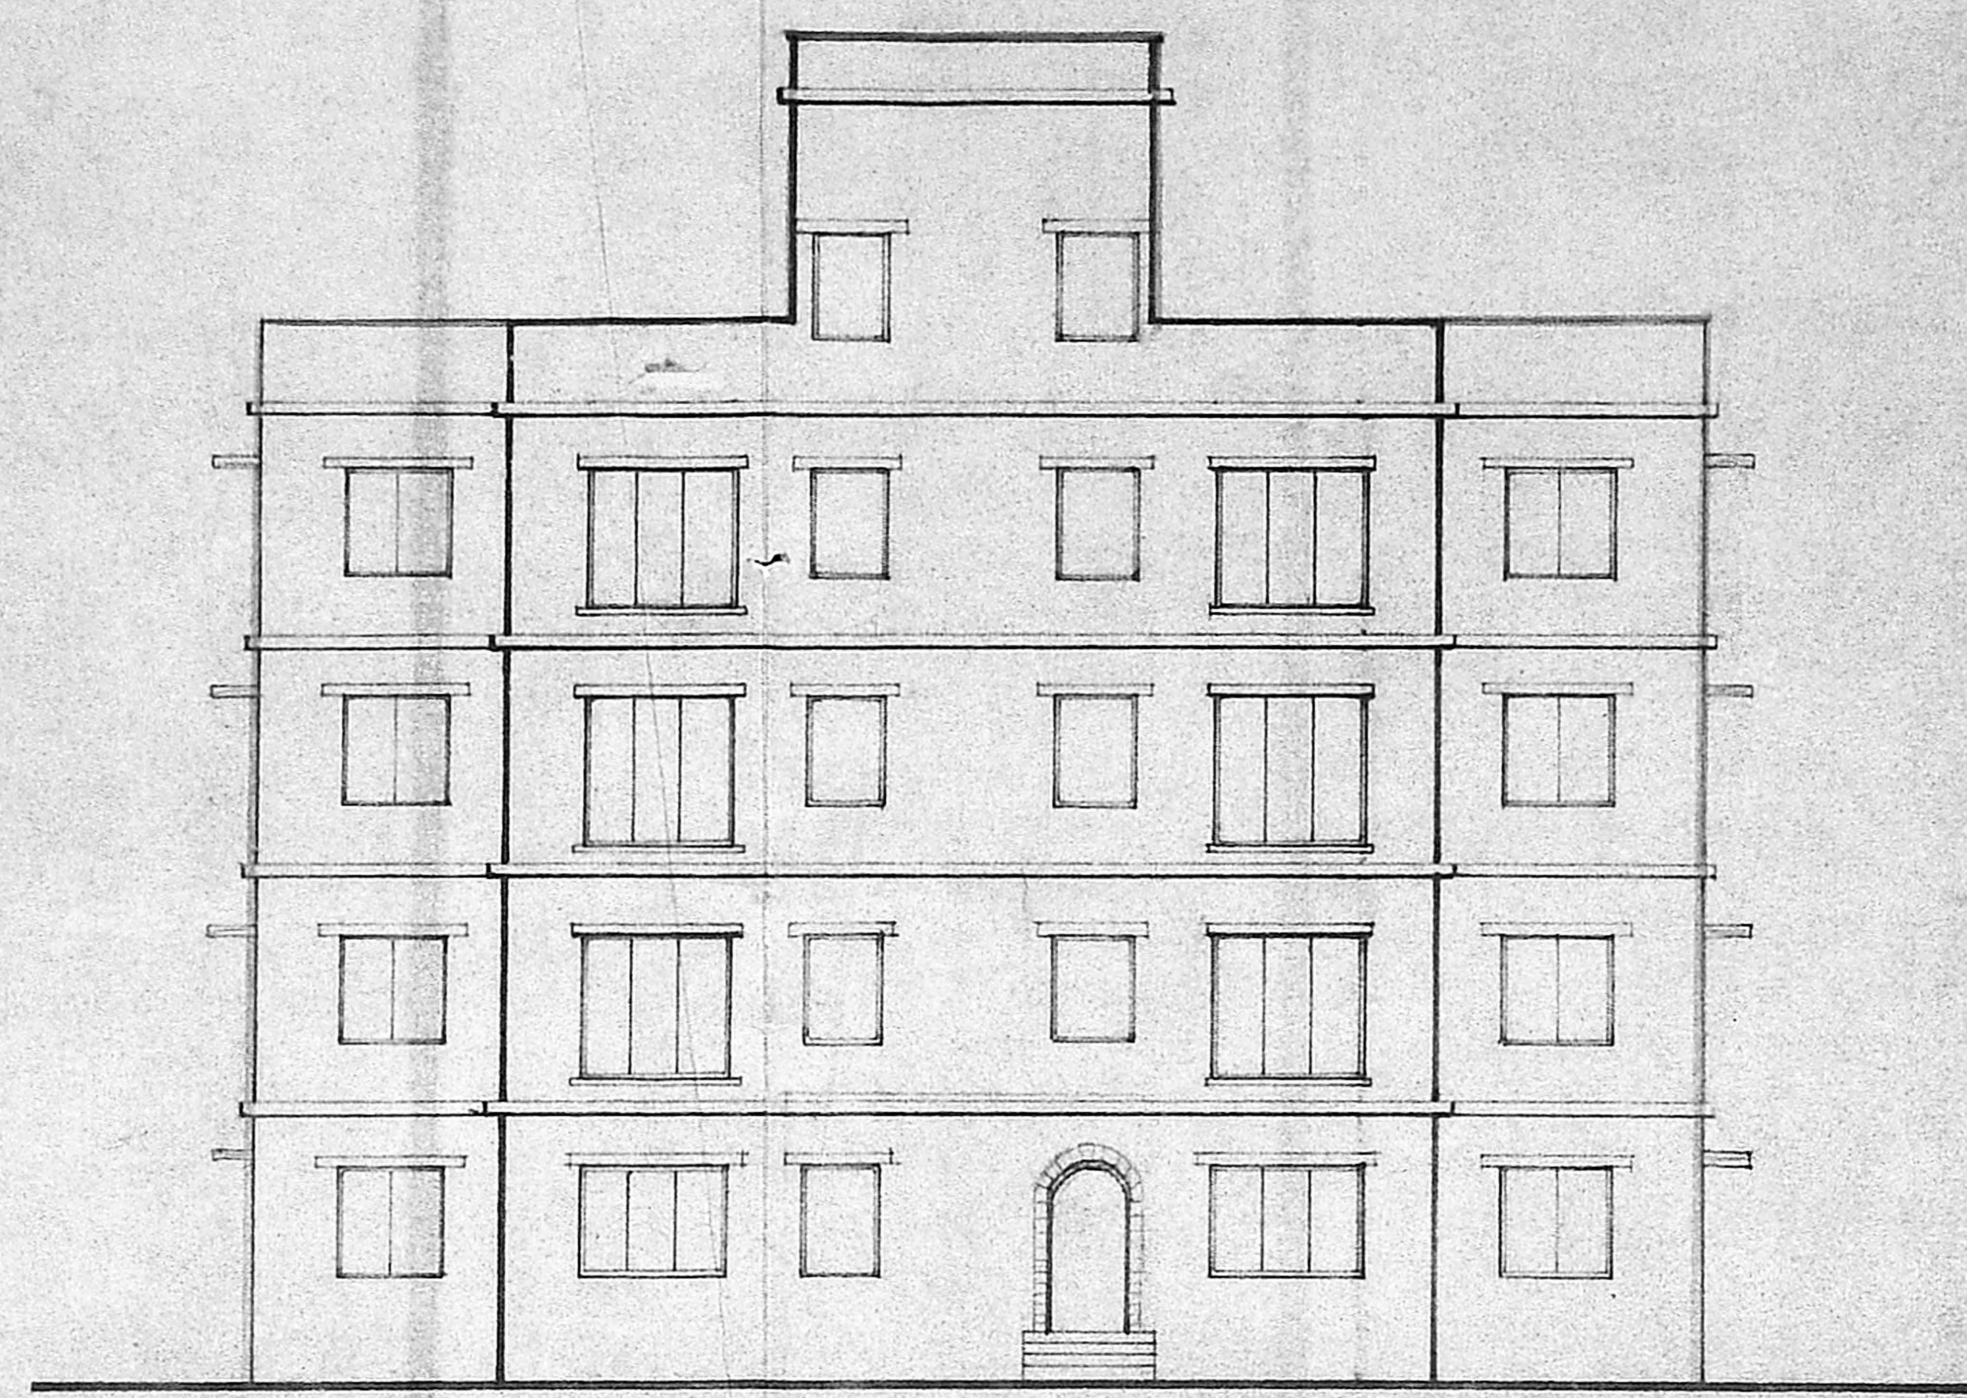


EAST SIDE ELEVATION

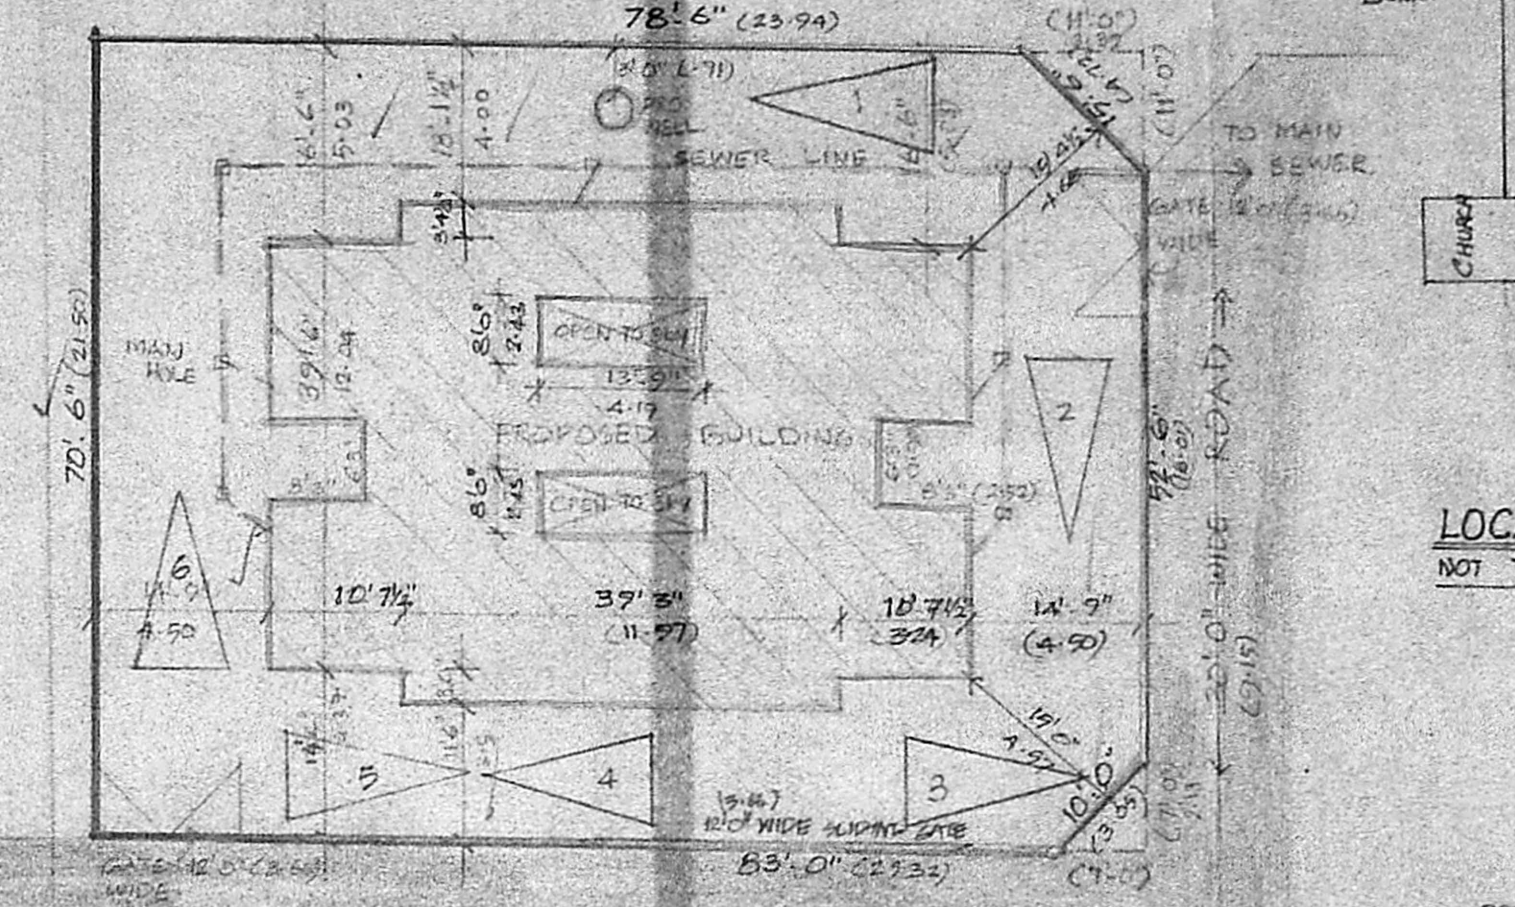


SITE PLAN  
SCALE 1" = 16' 0"


LOCATION PLAN  
NOT TO SCALE.

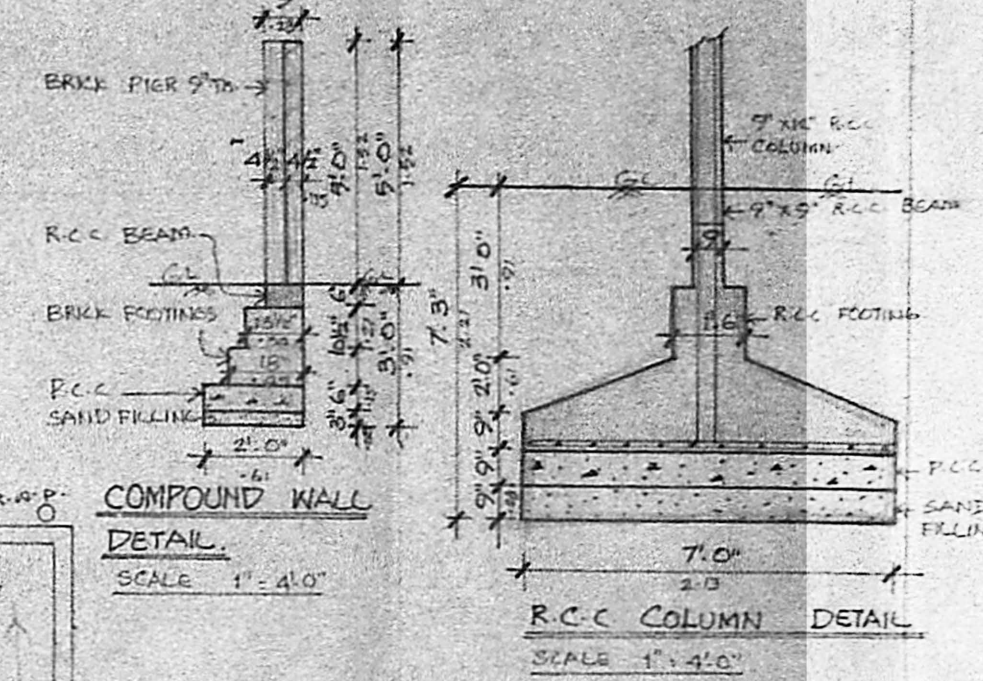


COMPOUND WALL DETAIL  
SCALE 1" = 4' 0"

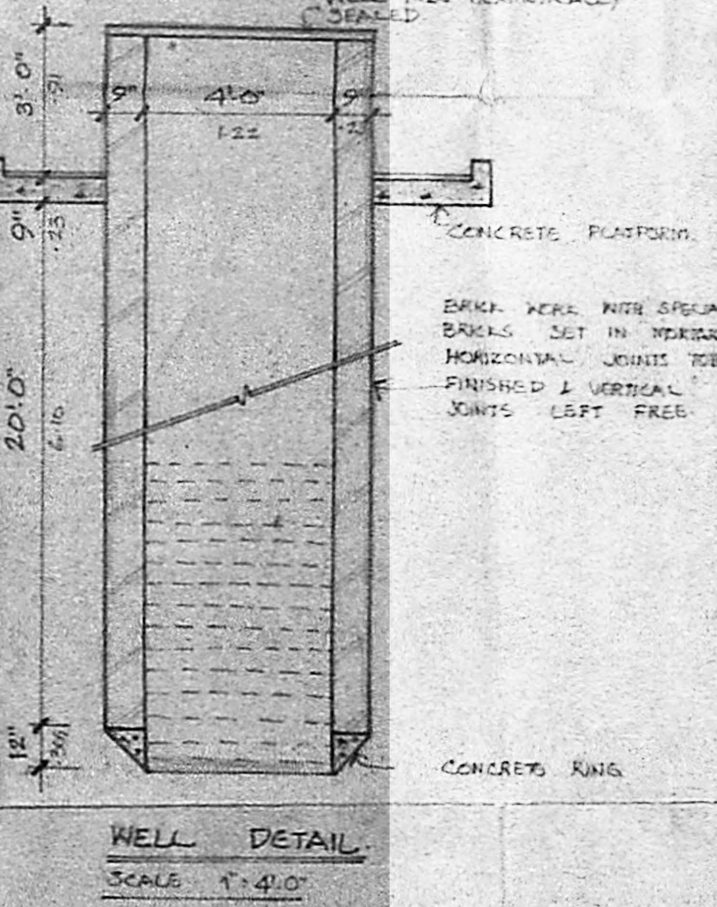


WELL DETAIL  
SCALE 1" = 4' 0"

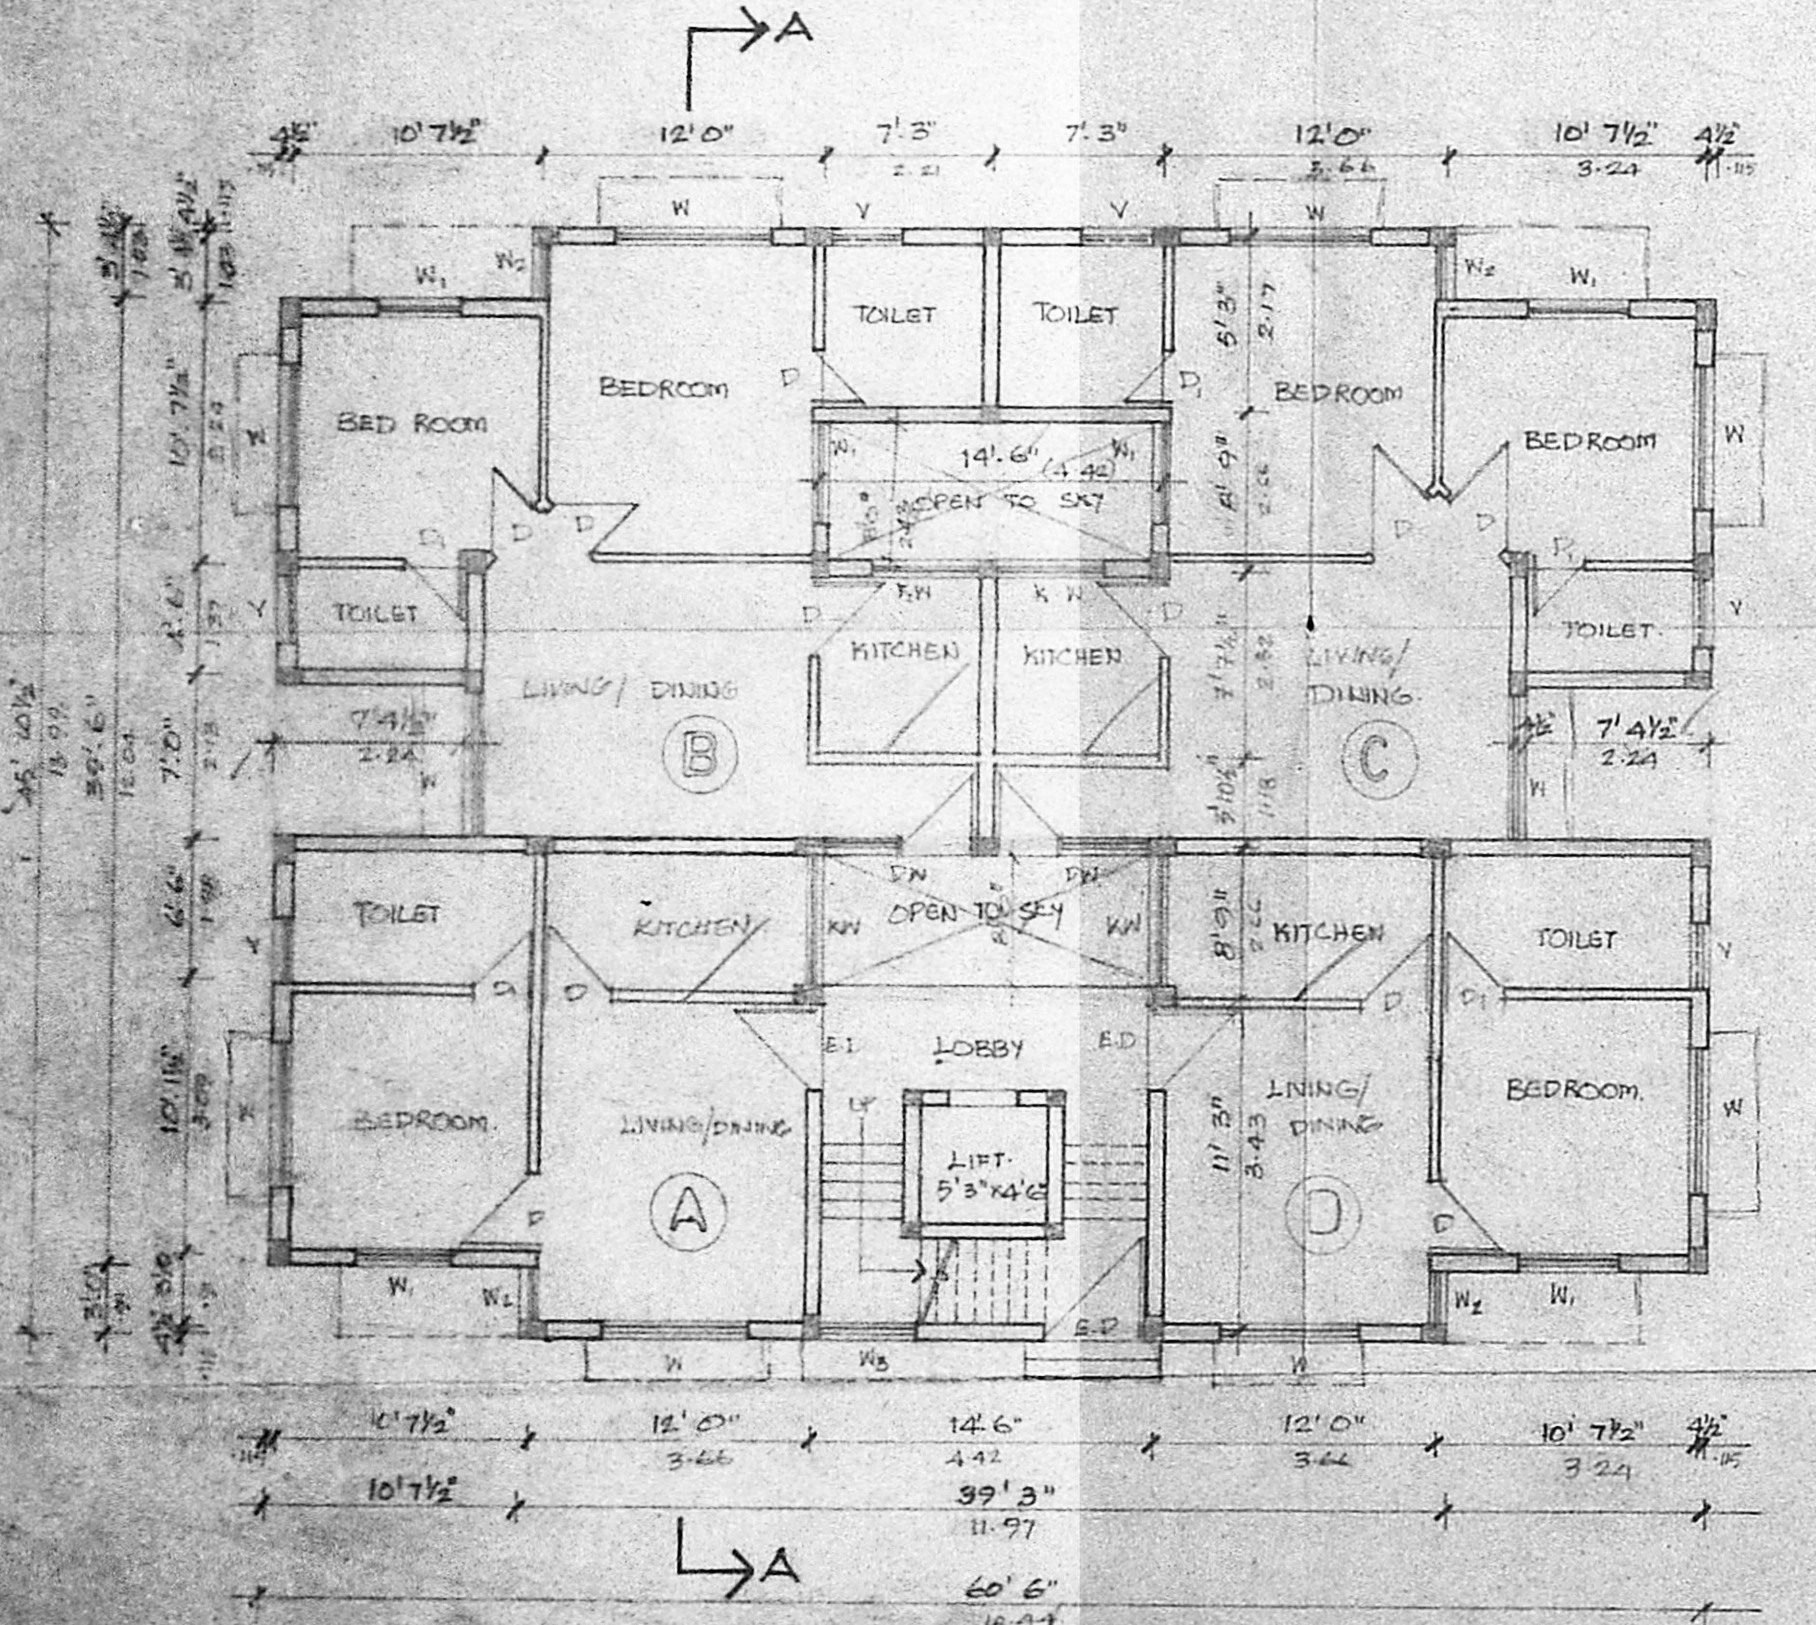

GROUND FLOOR PLAN

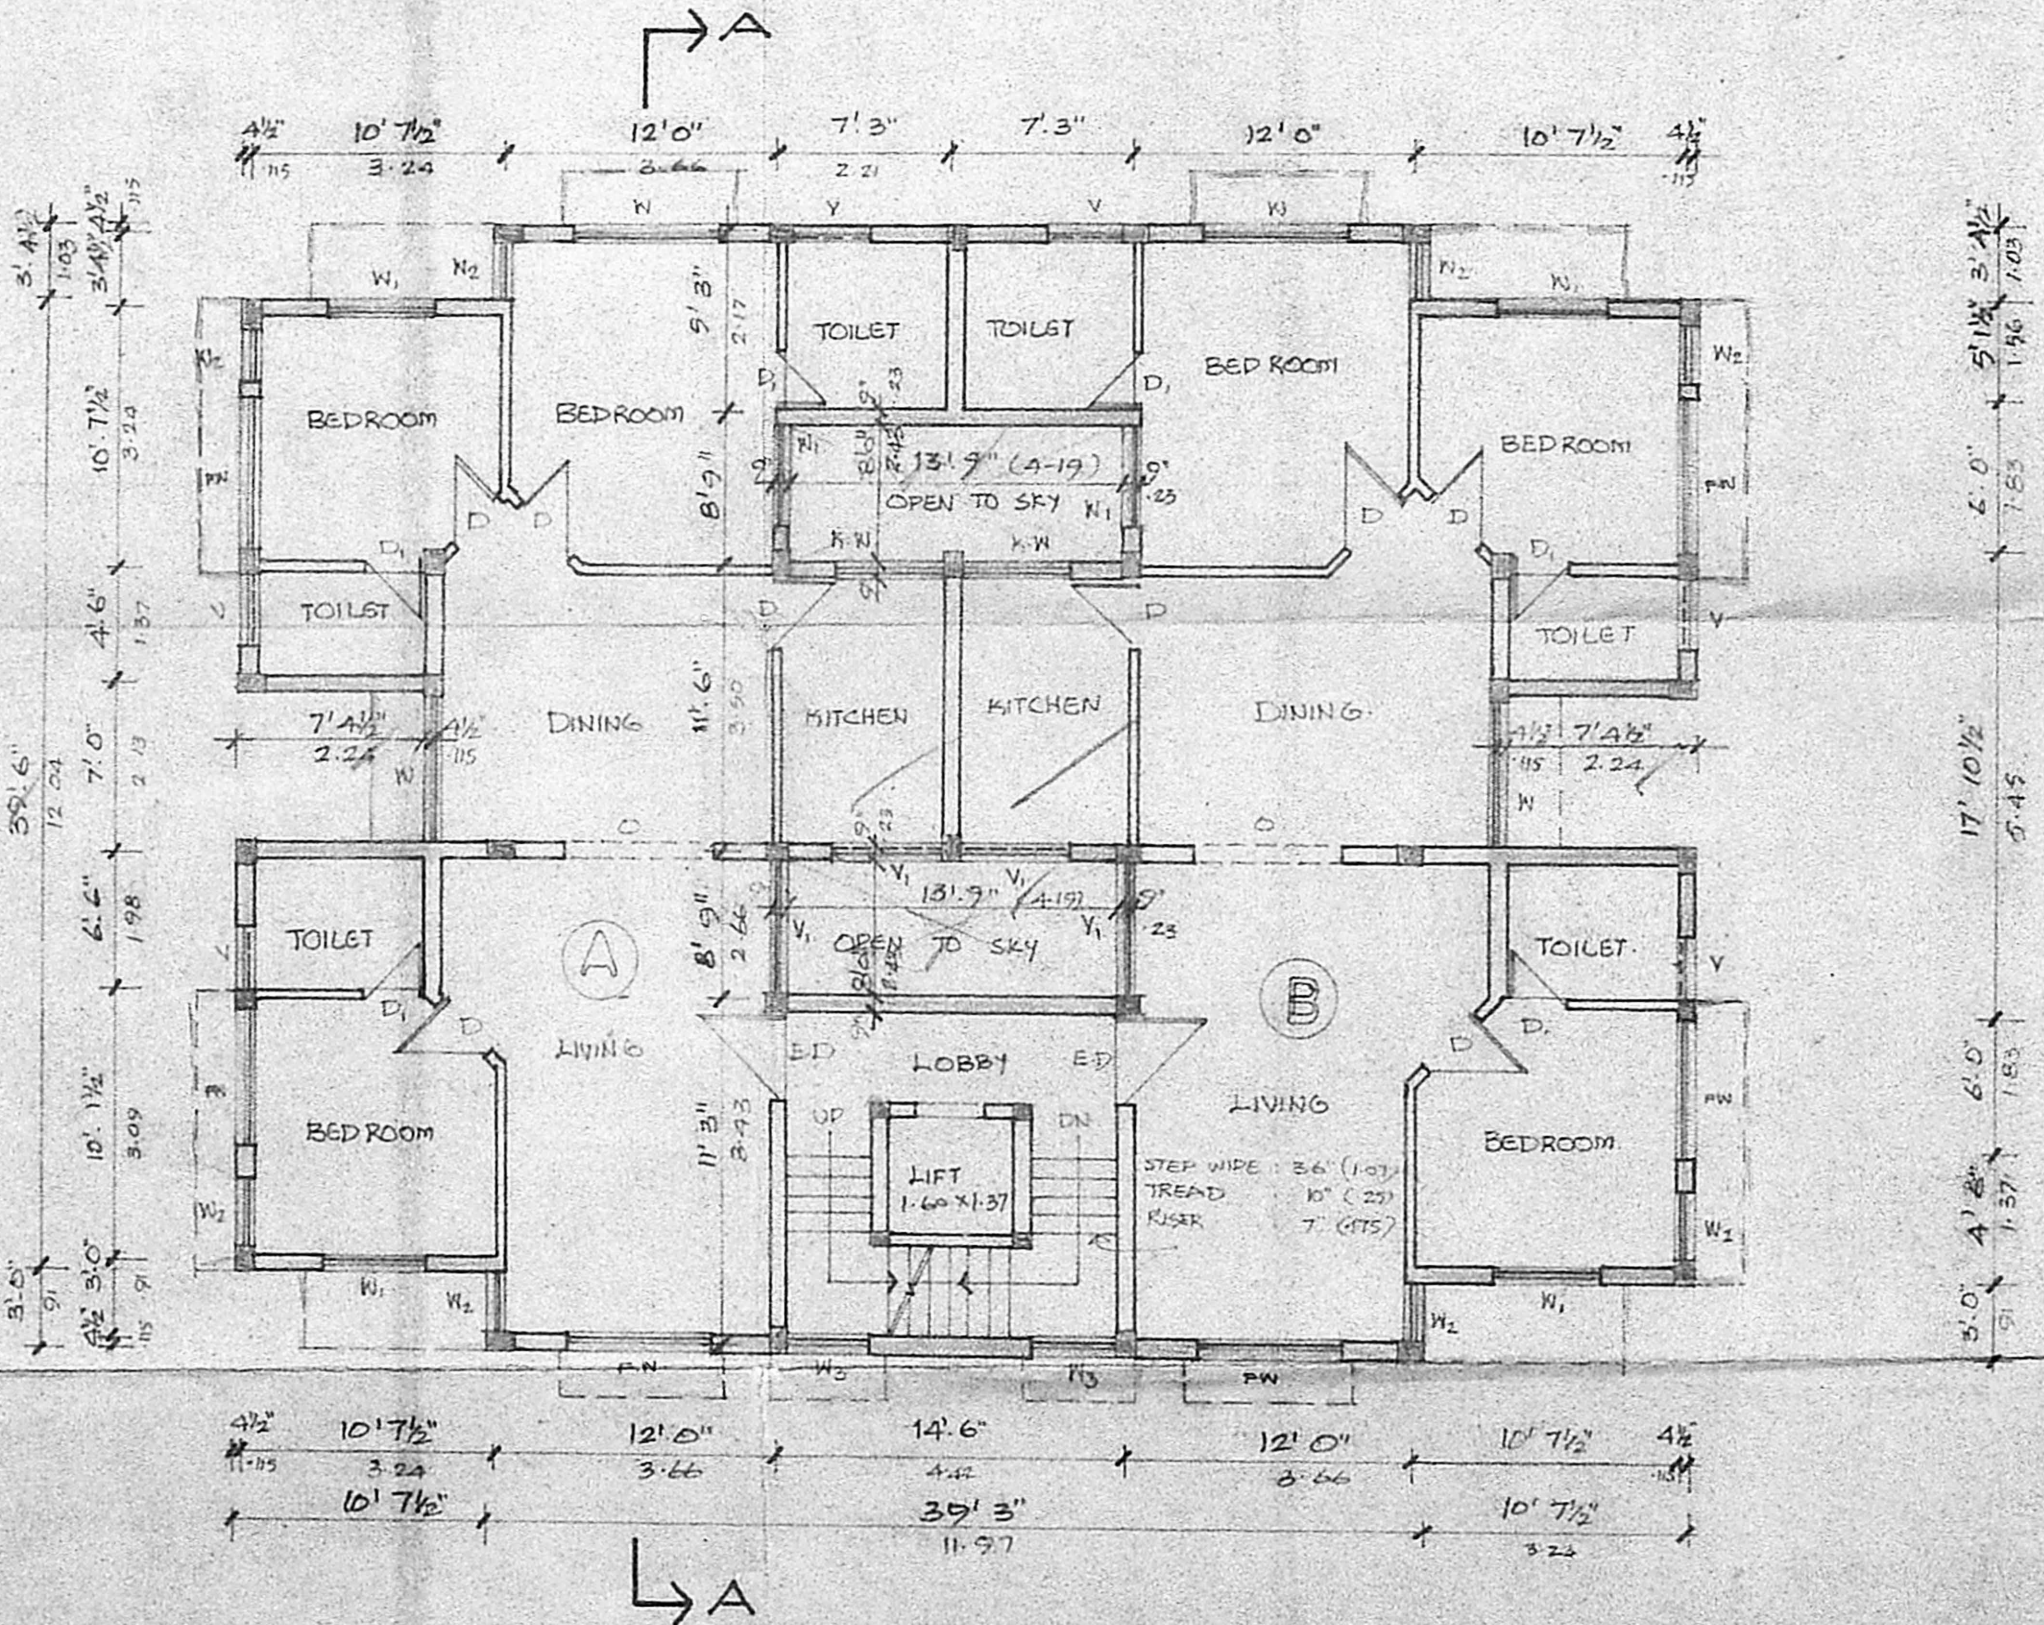

TYPICAL FLOOR PLAN (1, 2 & 3)

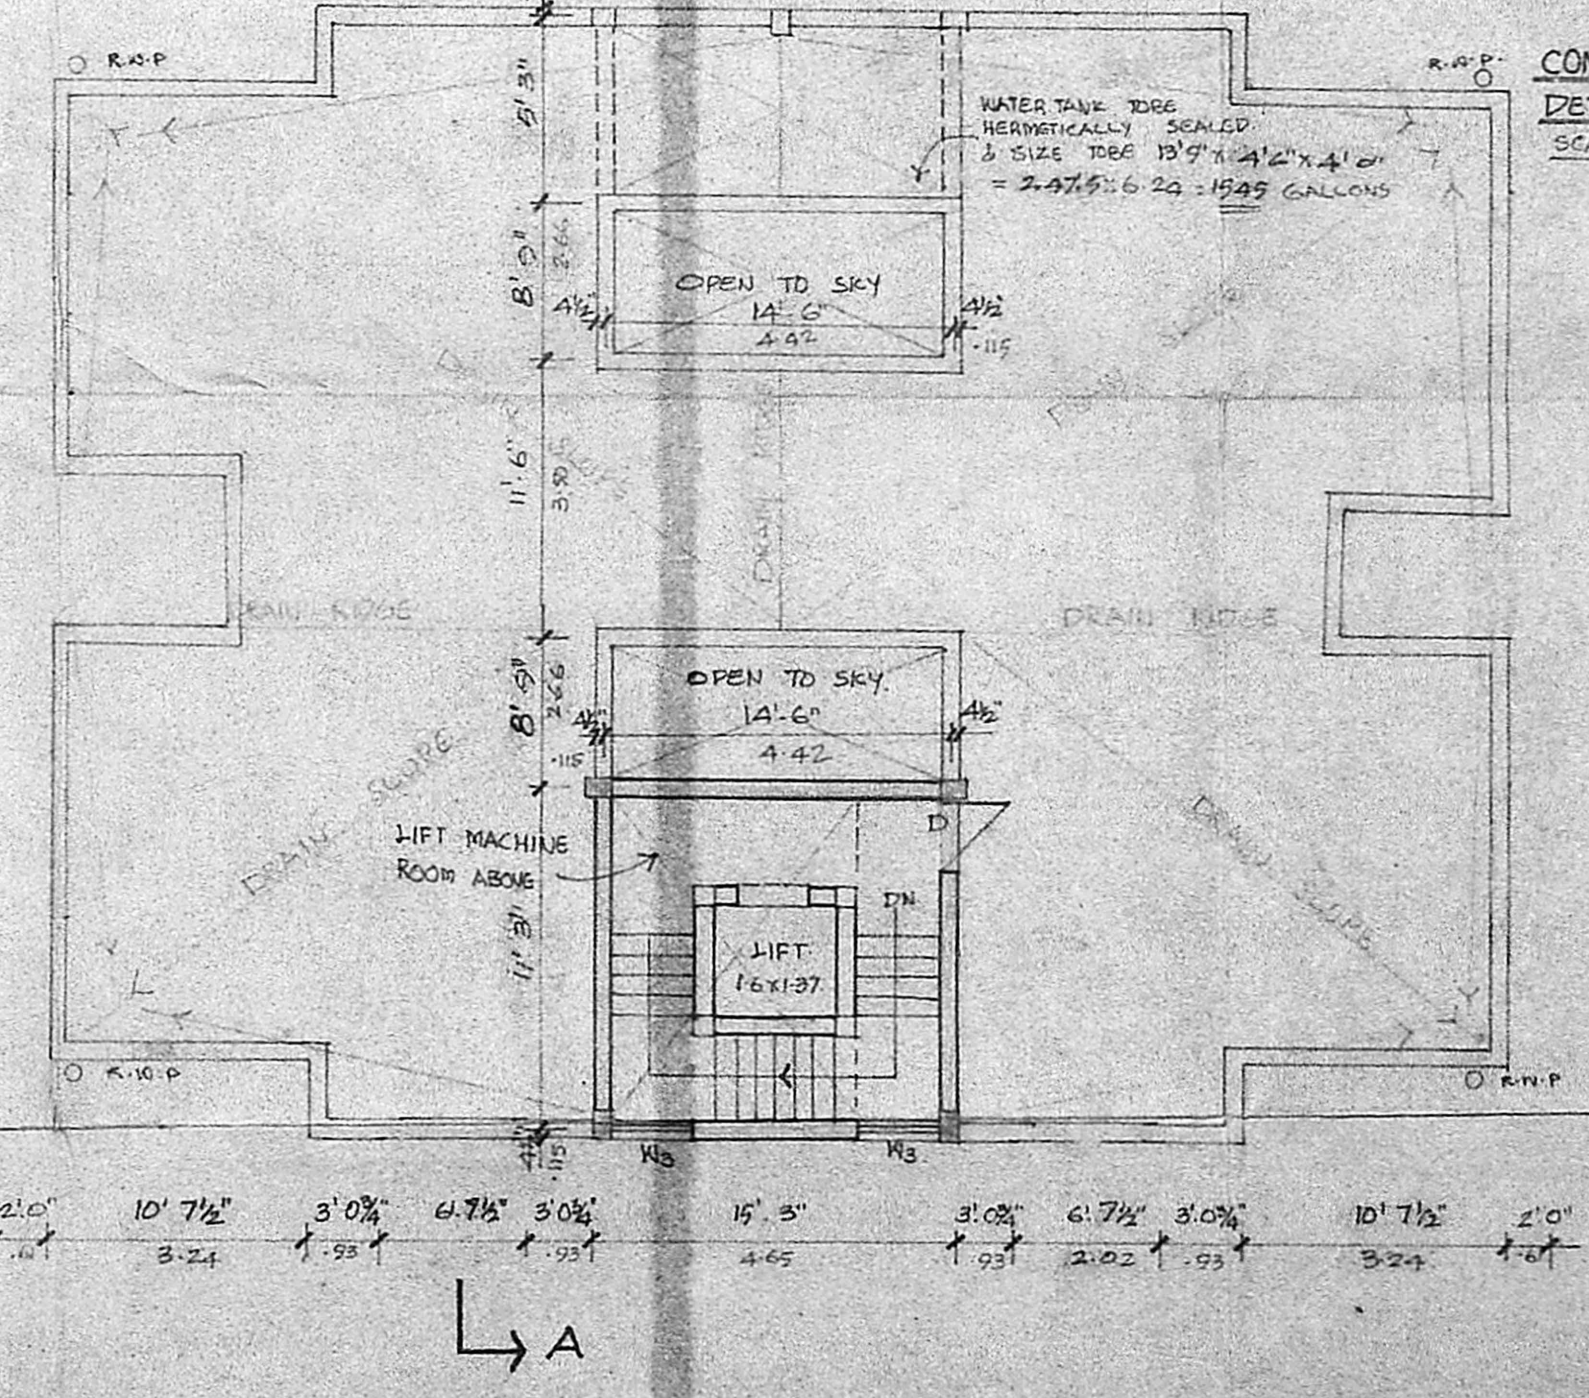

TERRACE FLOOR PLAN

**SCHEDULE OF JOINERY**

TYPE	DESCRIPTION	QTY	UNIT	REMARKS
E.D.	ENTRANCE DOOR	1	NO.	
D.	Sliding French Door	4	NO.	
E.V.	Window	20	NO.	
O.	OPENING	8	NO.	
W.	Window	6	NO.	
M.	Window	2	NO.	
M2.	Window	1	NO.	
M3.	Window	1	NO.	
V.	VENTILATOR	2	NO.	
V2.	VENTILATOR	2	NO.	
V3.	VENTILATOR	2	NO.	
**AREA STATEMENT**

DESCRIPTION	SQ. FT.	SQ. M.
GROUND FLOOR	3328.00	216.22
FIRST FLOOR	2388.00	216.35
SECOND FLOOR	2328.00	216.26
THIRD FLOOR	2328.00	216.26
TOTAL	9372.00	865.10
PLOT AREA	6240.00	577.75
F.S.I.	6240 X 1.5	9360.00

**COLOUR INDICATION**

PROPOSED	▬
ACCESS ROAD	▬
PLOT BOUNDARY	▬
SEWER LINE	▬

**K. Venugopal**  
CONSULTING CIVIL ENGINEER  
LICENSE SURVEYOR CLASS I  
CORPORATION OF MADRAS  
8, NEELAKANDAN STREET  
HUMBABARKAM LAKE AREA  
MADRAS 600 034

**V. Vijayalakshmi**  
OWNER'S SIGNATURE

**PROPOSED APARTMENTS FOR Mrs. V. VIJAYALAKSHMI AT PLOT NO. E.48, 17th CROSS STREET, BESANT NAGAR, R.S. NO. 154, PART OF THIROVANNIYUR VILLAGE SAIDAPET TALUK.**

**CORPORATION DRAWING**