



FRONT ELEVATION.

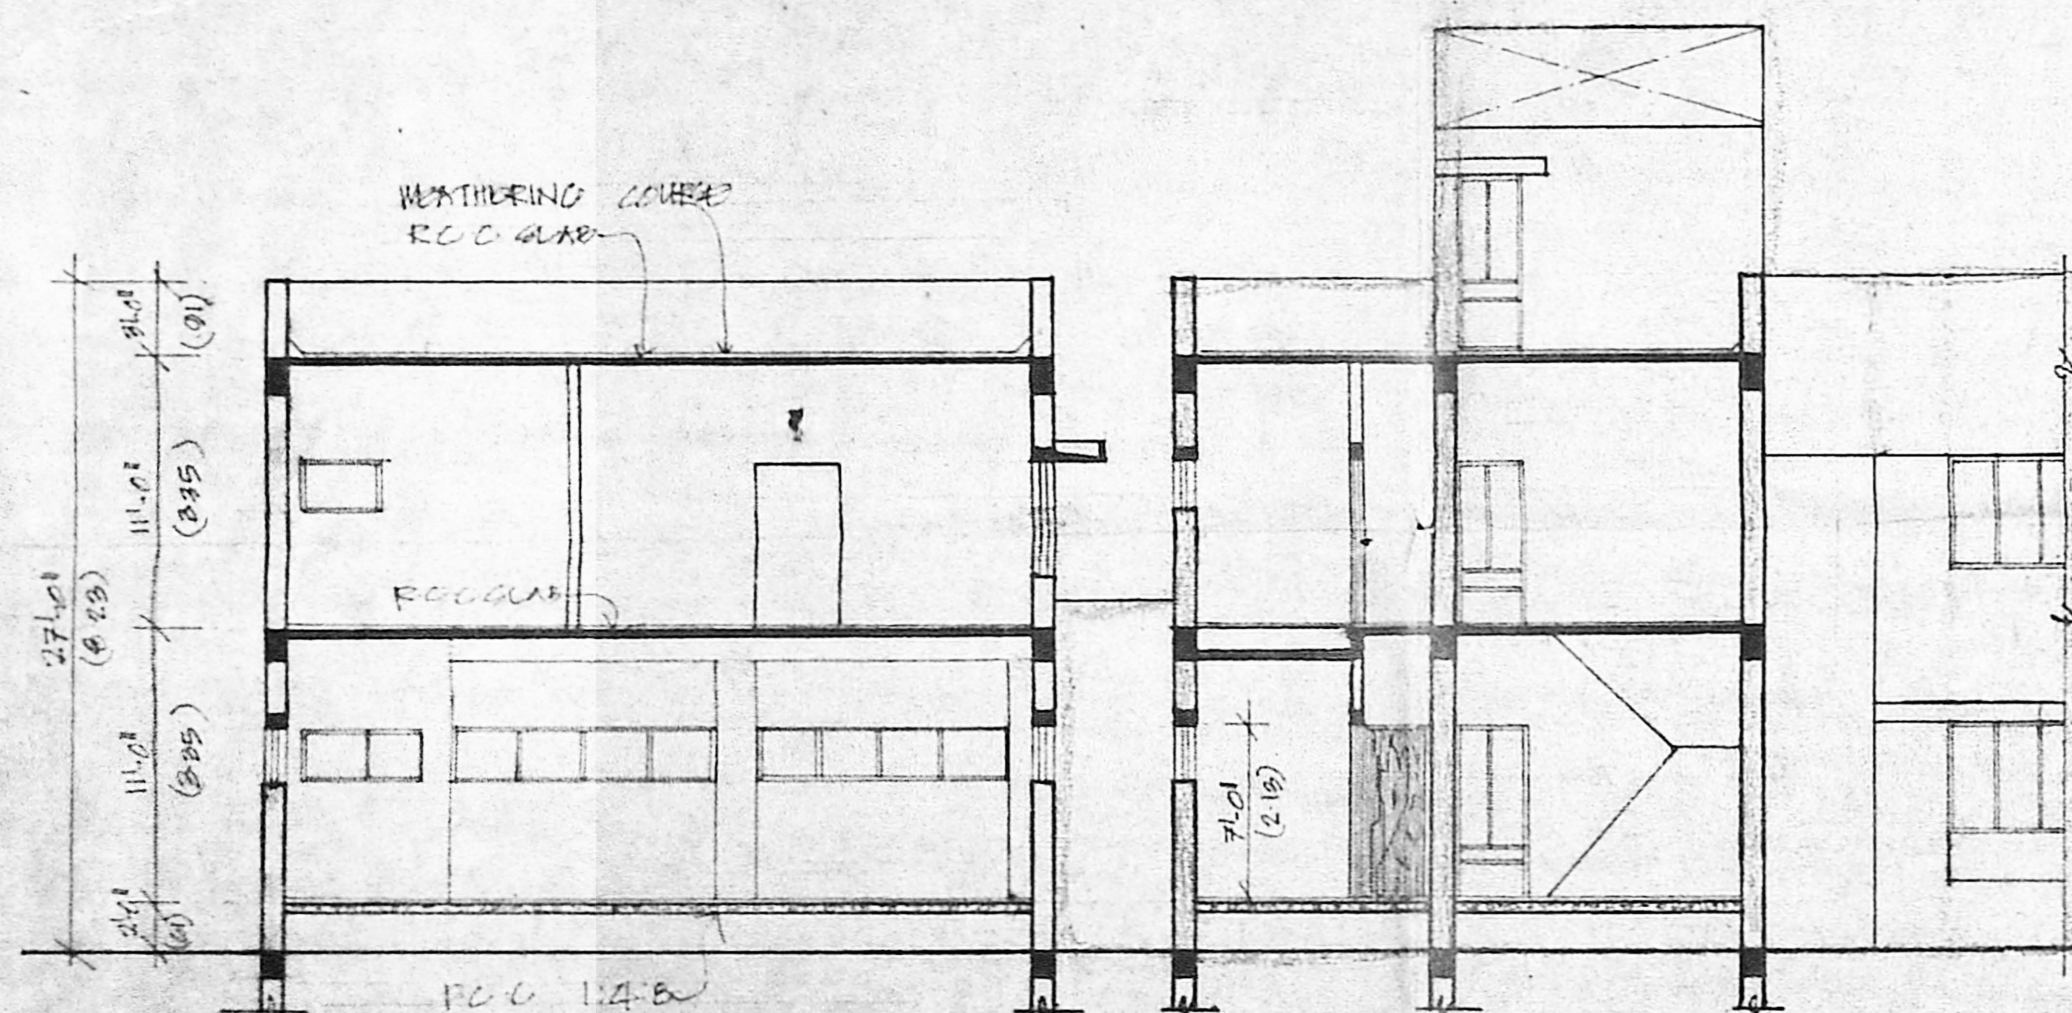

SECTION A-A.

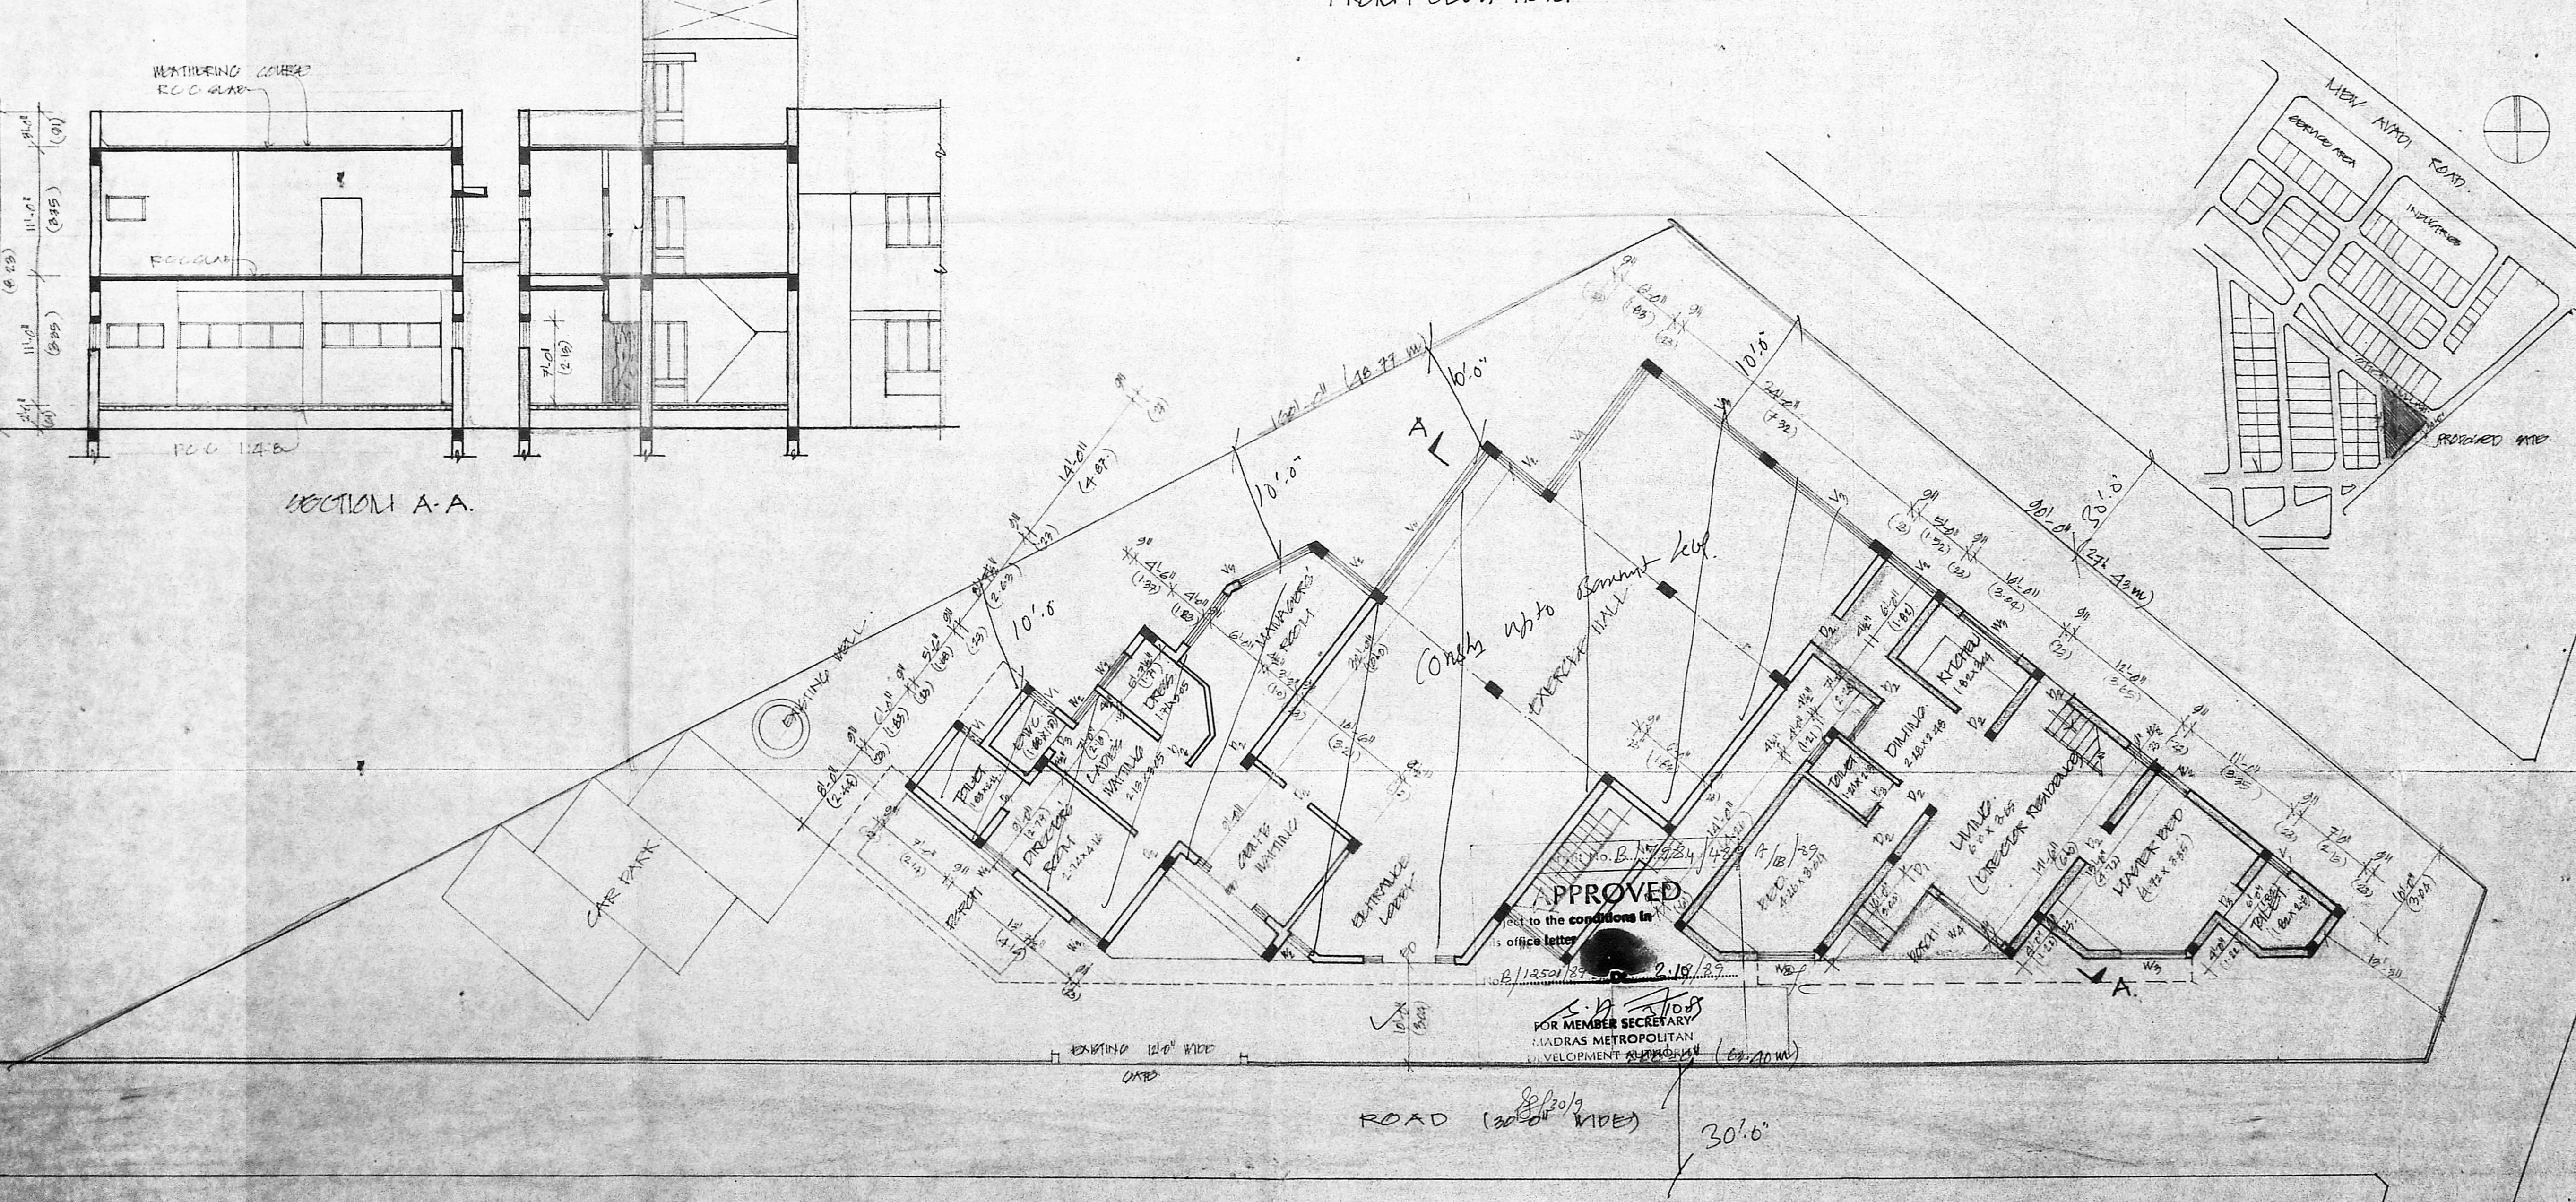

KEY PLAN.

GROUND FLOOR PLAN.

RECOMMENDATIONS

CONCRETE IN R.C.C. COLUMN WITH SAND FILL AND
 AND OVER R.C.C. UNIT TO FURNISH THE
 PLASTER IN C.M. 1:3. 1/2" TO THE CEILING AND
 1/2" TO THE WALL.
 R.C.C. WORK SHALL HAVE 1/2" REINFORCING
 COLUMN AND VENTILATOR 2.5" DIA OVER
 FINISH WITH WHITE CEMENT PAINT.

S. Ramesh / 20/10/82

SCHEDULE OF JOINTERY

D0	EXT ALUMINIUM DOOR	7'0" X 7'0"
D1	INT. FLUSH DOOR	3'6" X 7'0"
D2	"	3'6" X 7'0"
D3	"	2'0" X 7'0"
W1	T.V. GLAZED WINDOW	4'0" X 4'0"
W2	"	4'0" X 4'0"
W3	"	7'0" X 4'0"
W4	T.V. GLAZED WINDOW	3'0" X 2'0"
W5	"	4'0" X 2'0"
W6	"	11'0" X 2'0"
W7	"	10'0" X 2'0"
W8	"	10'0" X 2'0"

AREA STATEMENT

	AREA	SQ. M.
FLOT EXTENT	5940	552
PERMISSIBLE P.S.I 15	8910	828.00
EXISTING GROUND FLOOR AREA	2640	245.20
1ST FLOOR	2640	245.20
PROPOSED GROUND FLOOR AREA	975	90.61
1ST FLOOR	921	85.60
TOTAL AREA	7176	666.41
PROPOSED P.S.I 12		

COLOUR INDEX

- PROPOSED WORK
- ROAD
- BOUNDARY
- EXISTING

REVISED PROPOSAL FOR THE BUILDING
 IN PLOT NO. 565, R.T.S. NO. 44 (PART)
 BLOCK NO. 12, AVANAVARAM VILLAGE
 ARINGNAR ANNA NAGAR SCHEME
 FOR MR. A. CHIDAMBARAM.


K. VENUGOPAL
 A.E. (Retd.)
 CONSULTING CIVIL ENGINEER
 LICENSE SURVEYOR CLASS I
 CORPORATION OF MADRAS
 3, NEELANANDA STREET
 NUNGAMBAKKAM (LA. AREA)
 MADRAS-600 034
 LICENSED SURVEYOR

ARCHITECTS
MAYAN'S
 12, RENJANATHAN ST.
 T. NAGAR, MADRAS-600 017


DATE: 17 JULY 82 DRS. NO. 11/01
 SCALE: 1:60 JOB NO. 400/82

M.P. NO. 1
B/12501/89
S. Rajan 1/25/89
DP


Permit No. B.1.7.9.3.4/489 B/B/89
APPROVED
Subject to the conditions in
office letter
B/12501/89 3.10.89
S. S. S. S.
FOR MEMBER SECRETARY
MADRAS METROPOLITAN
DEVELOPMENT AUTHORITY
6/30/89

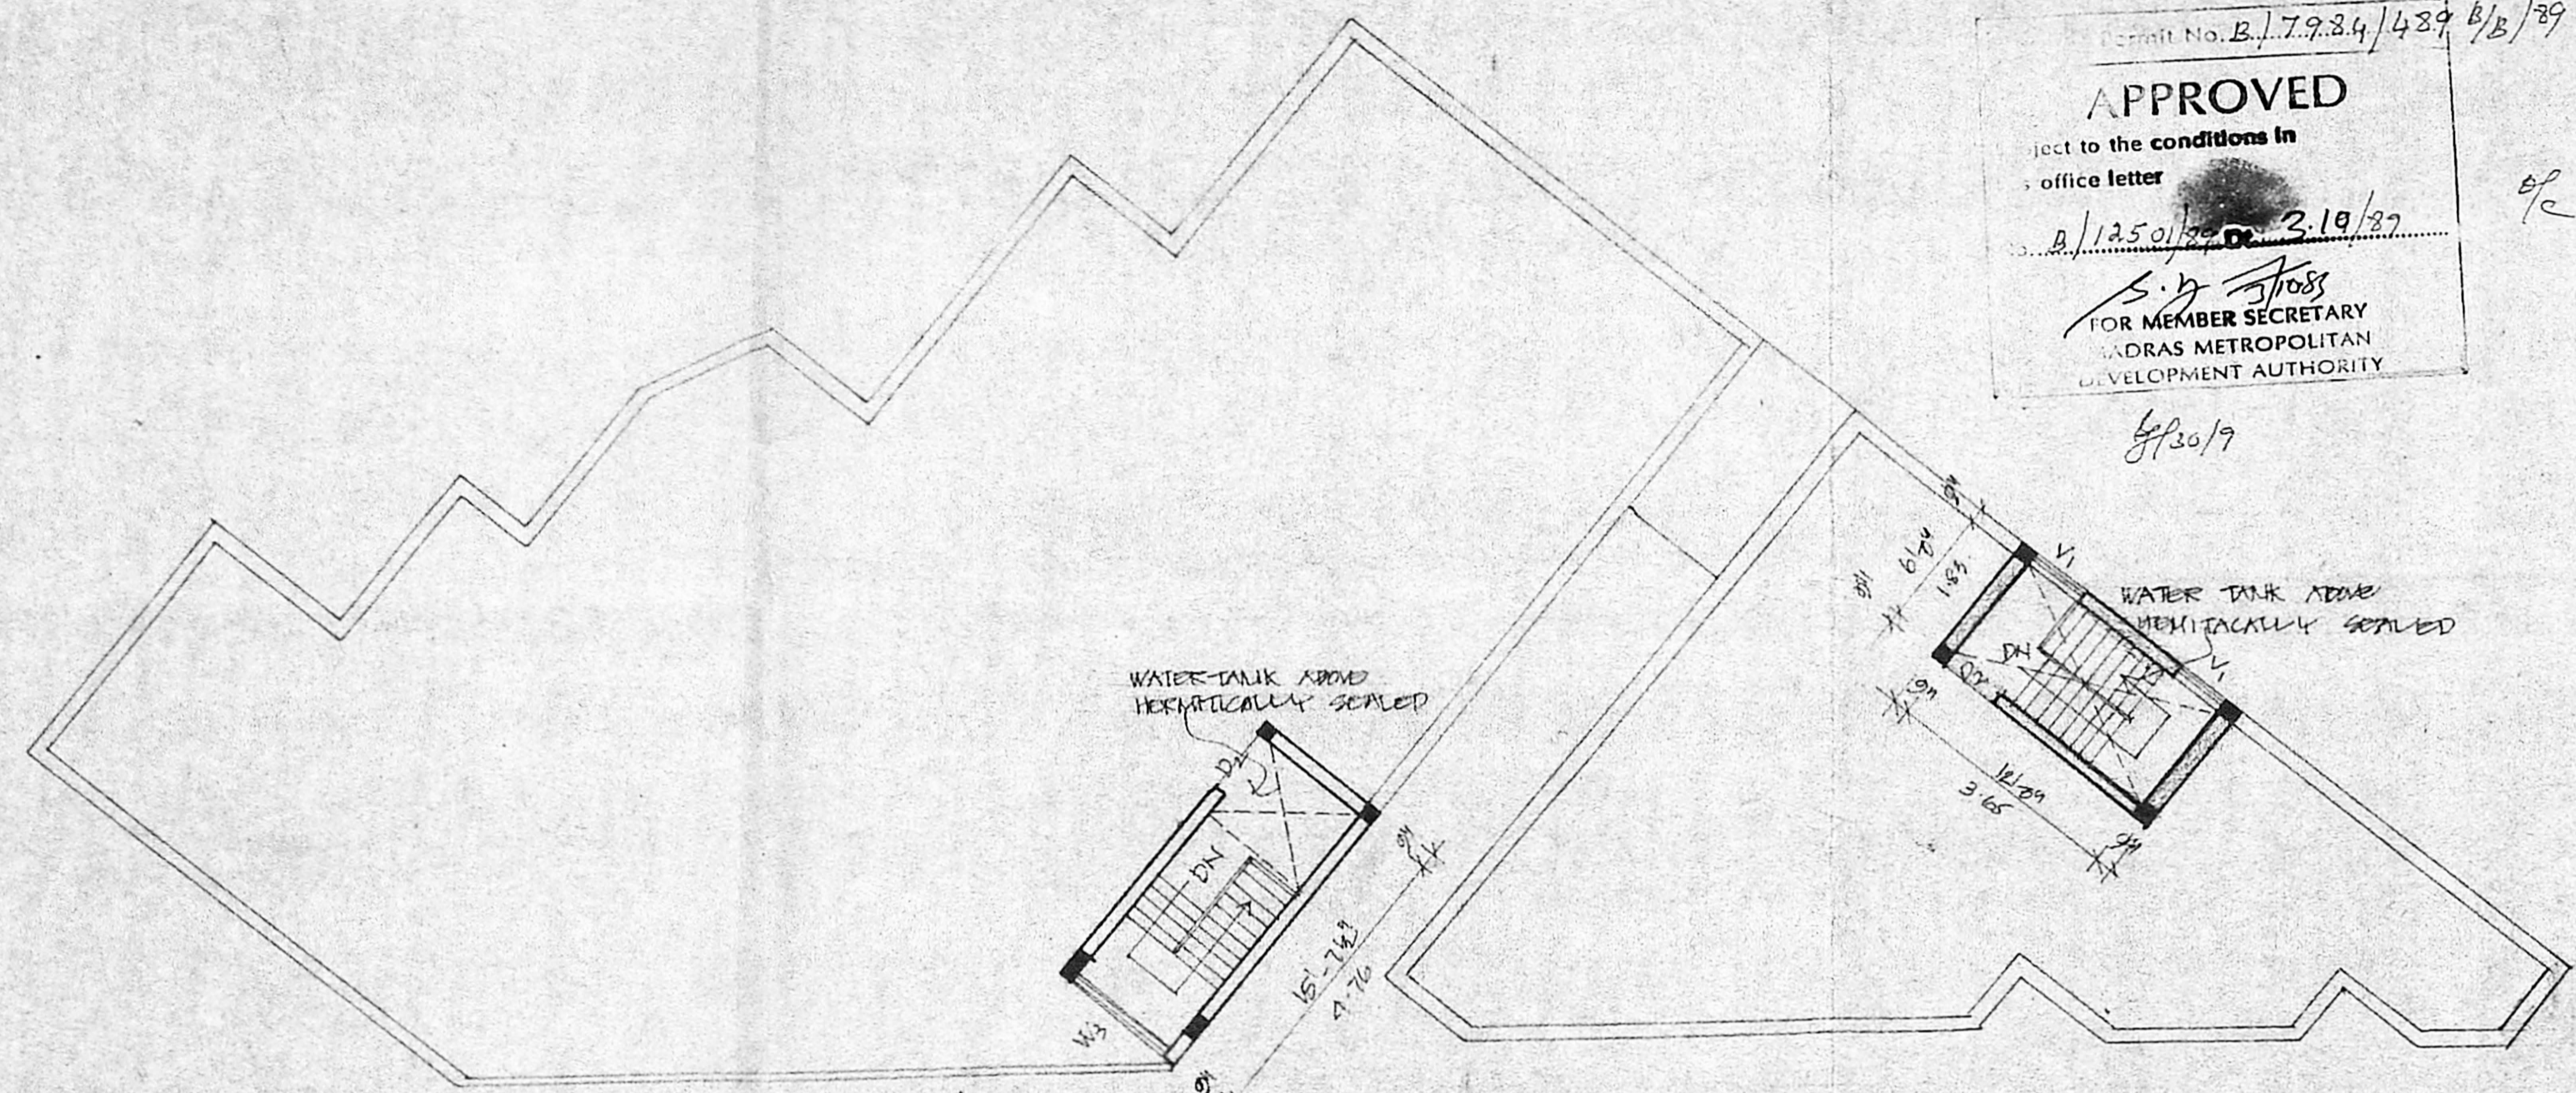


TERRACED PLAN.

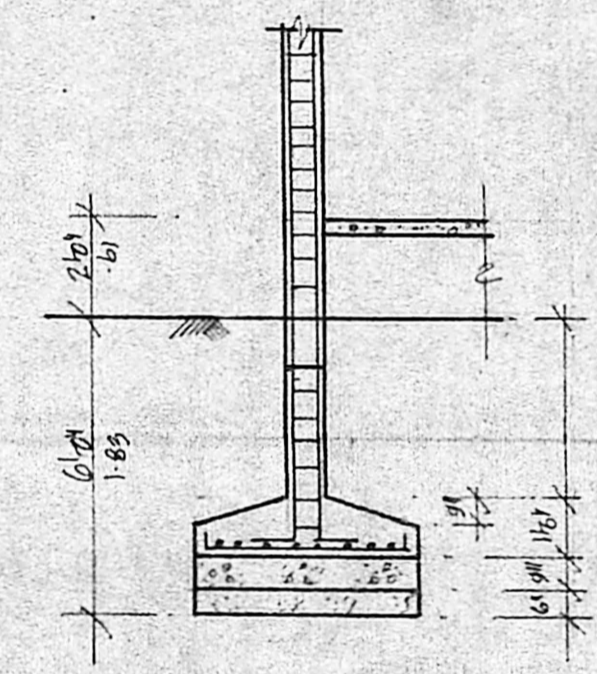

SECTION.

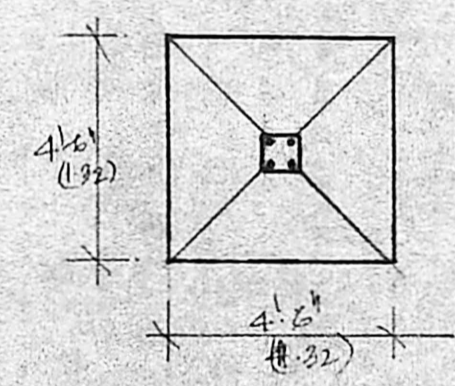

PLAN FOUNDATION DETAILS.

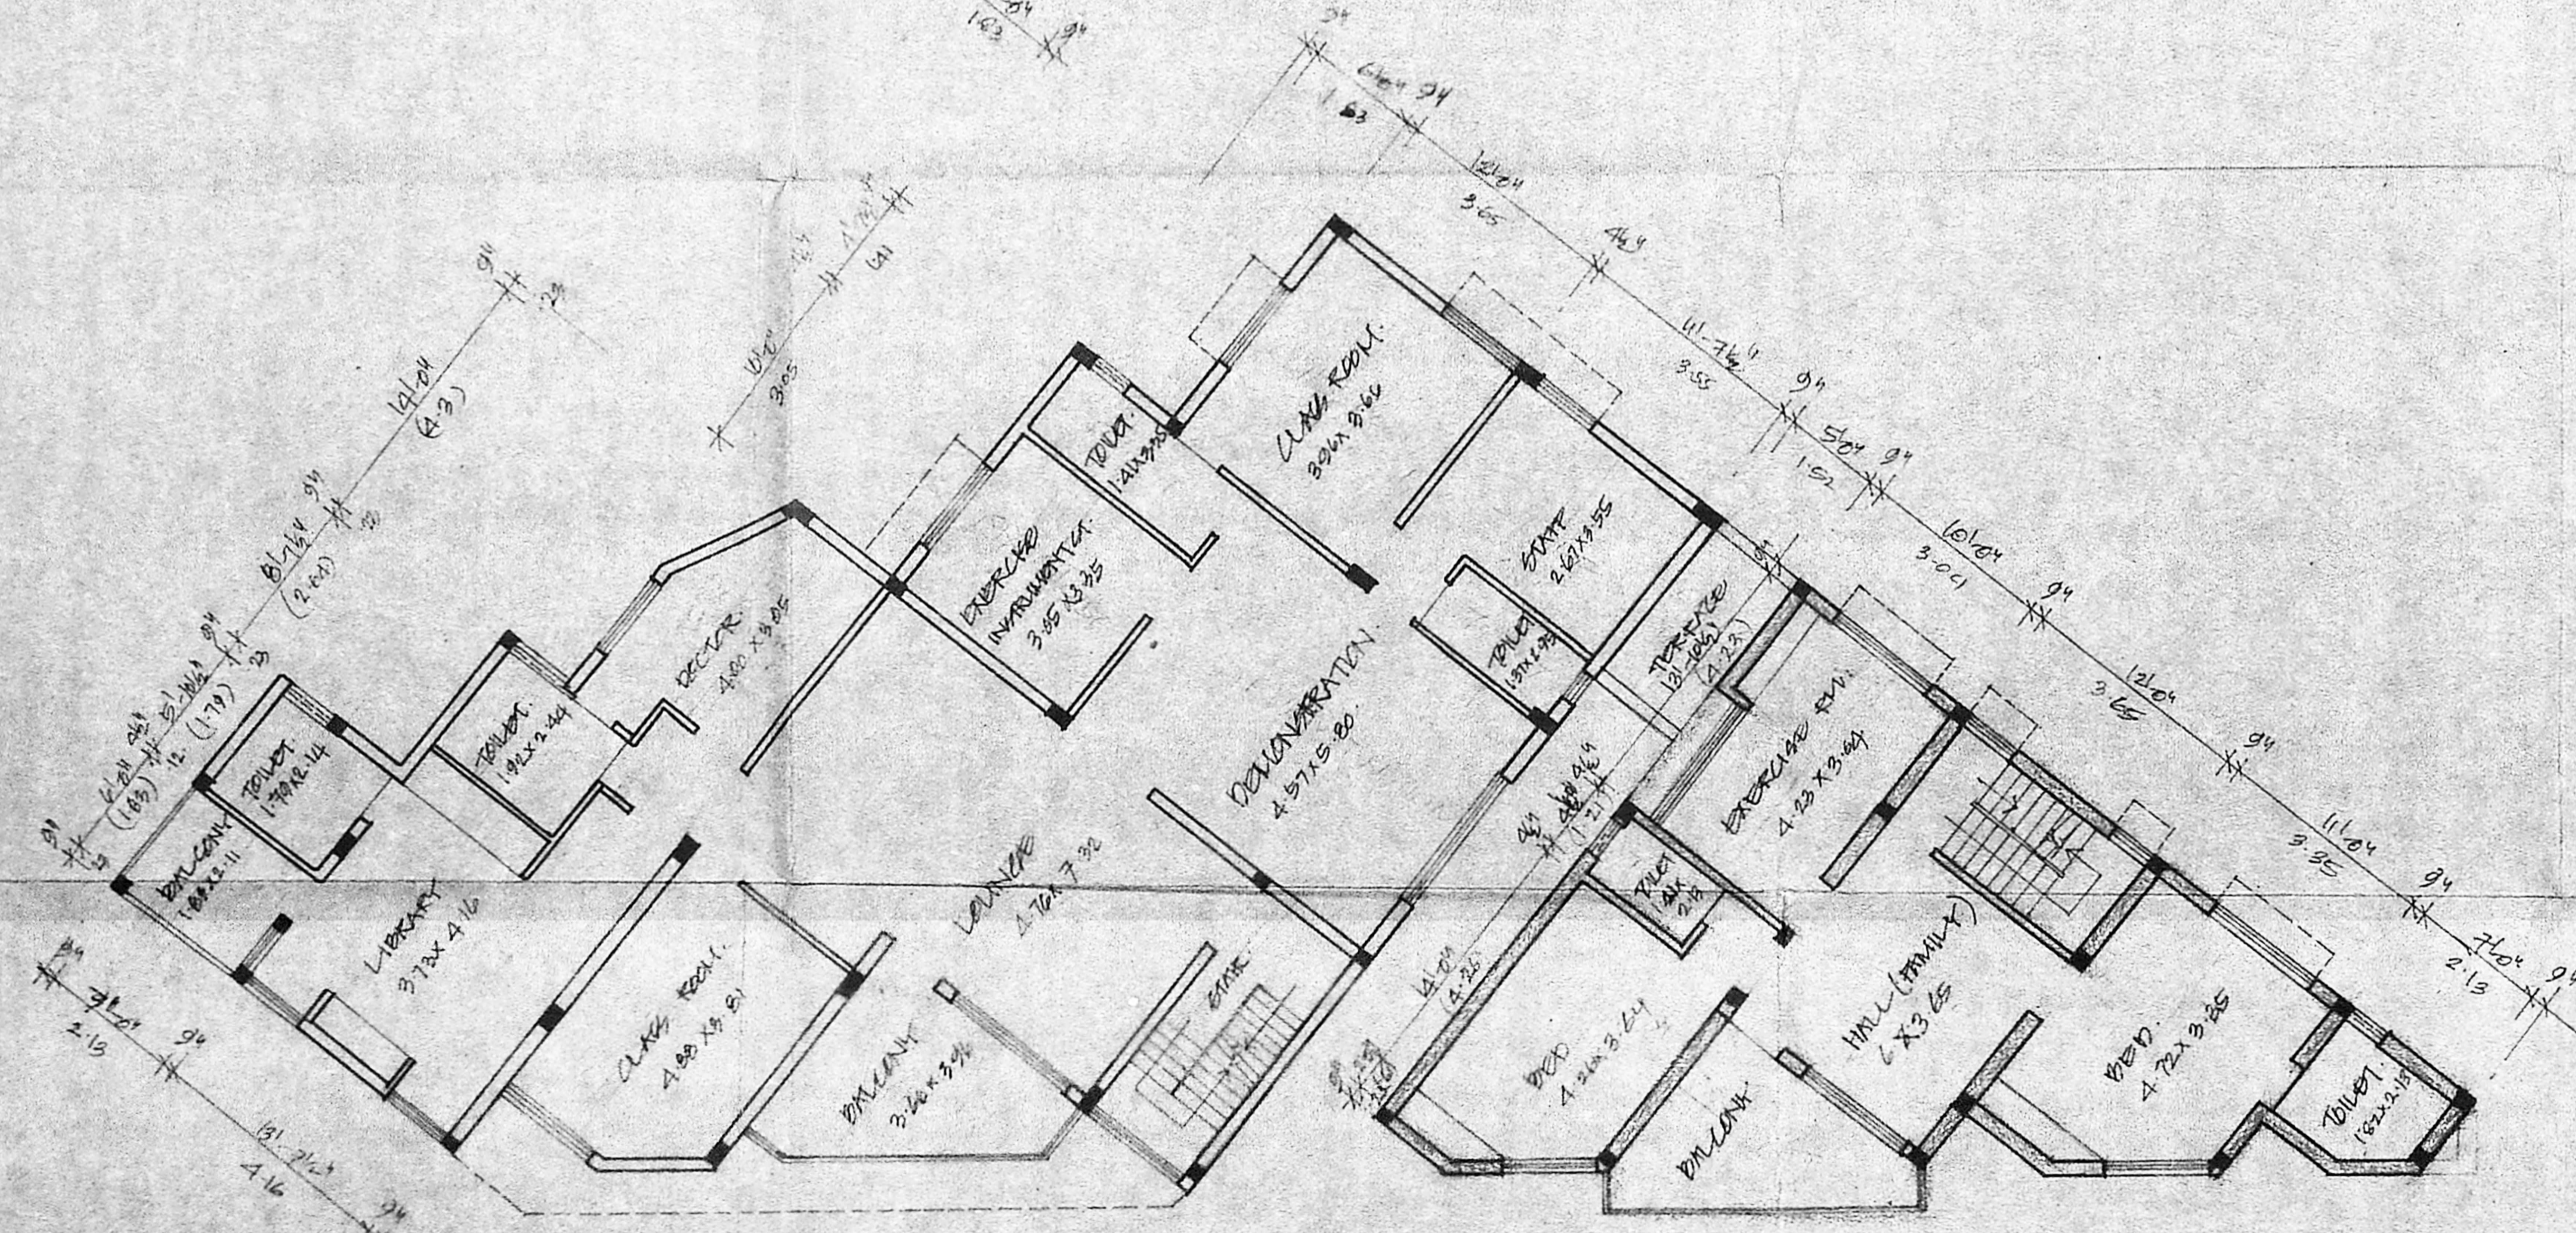

1ST FLOOR PLAN.

EXISTING BUILDING PLAN
SANCTIONED SIDE P.P. NO.
B/6302/417/88 DL. 17.10.88
AND B.O. No. 862/88 DL. 17.11.88

REVISED PROPOSAL FOR THE BUILDING
IN BLOCK NO. 505. R.T.S NO 44(D)
BLOCK NO 12, AYANAVARAM VILLAGE,
ARINONAR ANNA MAZAR SCHEME
FOR MR CHIDAMBARAM.

K. Venugopal
K. VENUGOPAL
A.E.E (Retd)
CONSULTING CIVIL ENGINEER
LICENSE SURVEYOR CLASS I
CORPORATION OF MADRAS
J. NEELAKRISHNAN STREET
MUNAMBAKKAM L.A. (E.A)
MADRAS-600 034
LICENSED SURVEYOR

OWNER
ARCHITECTS
mayan's
12, BENJANATHAN ST,
T.NAGAR, MADRAS. 600-017.

DATE 7th JULY 1989 DEC NO M/02
SCALE 1"=8'-0"
1"=4'-0" JOB NO 001/89.