




ELEVATION

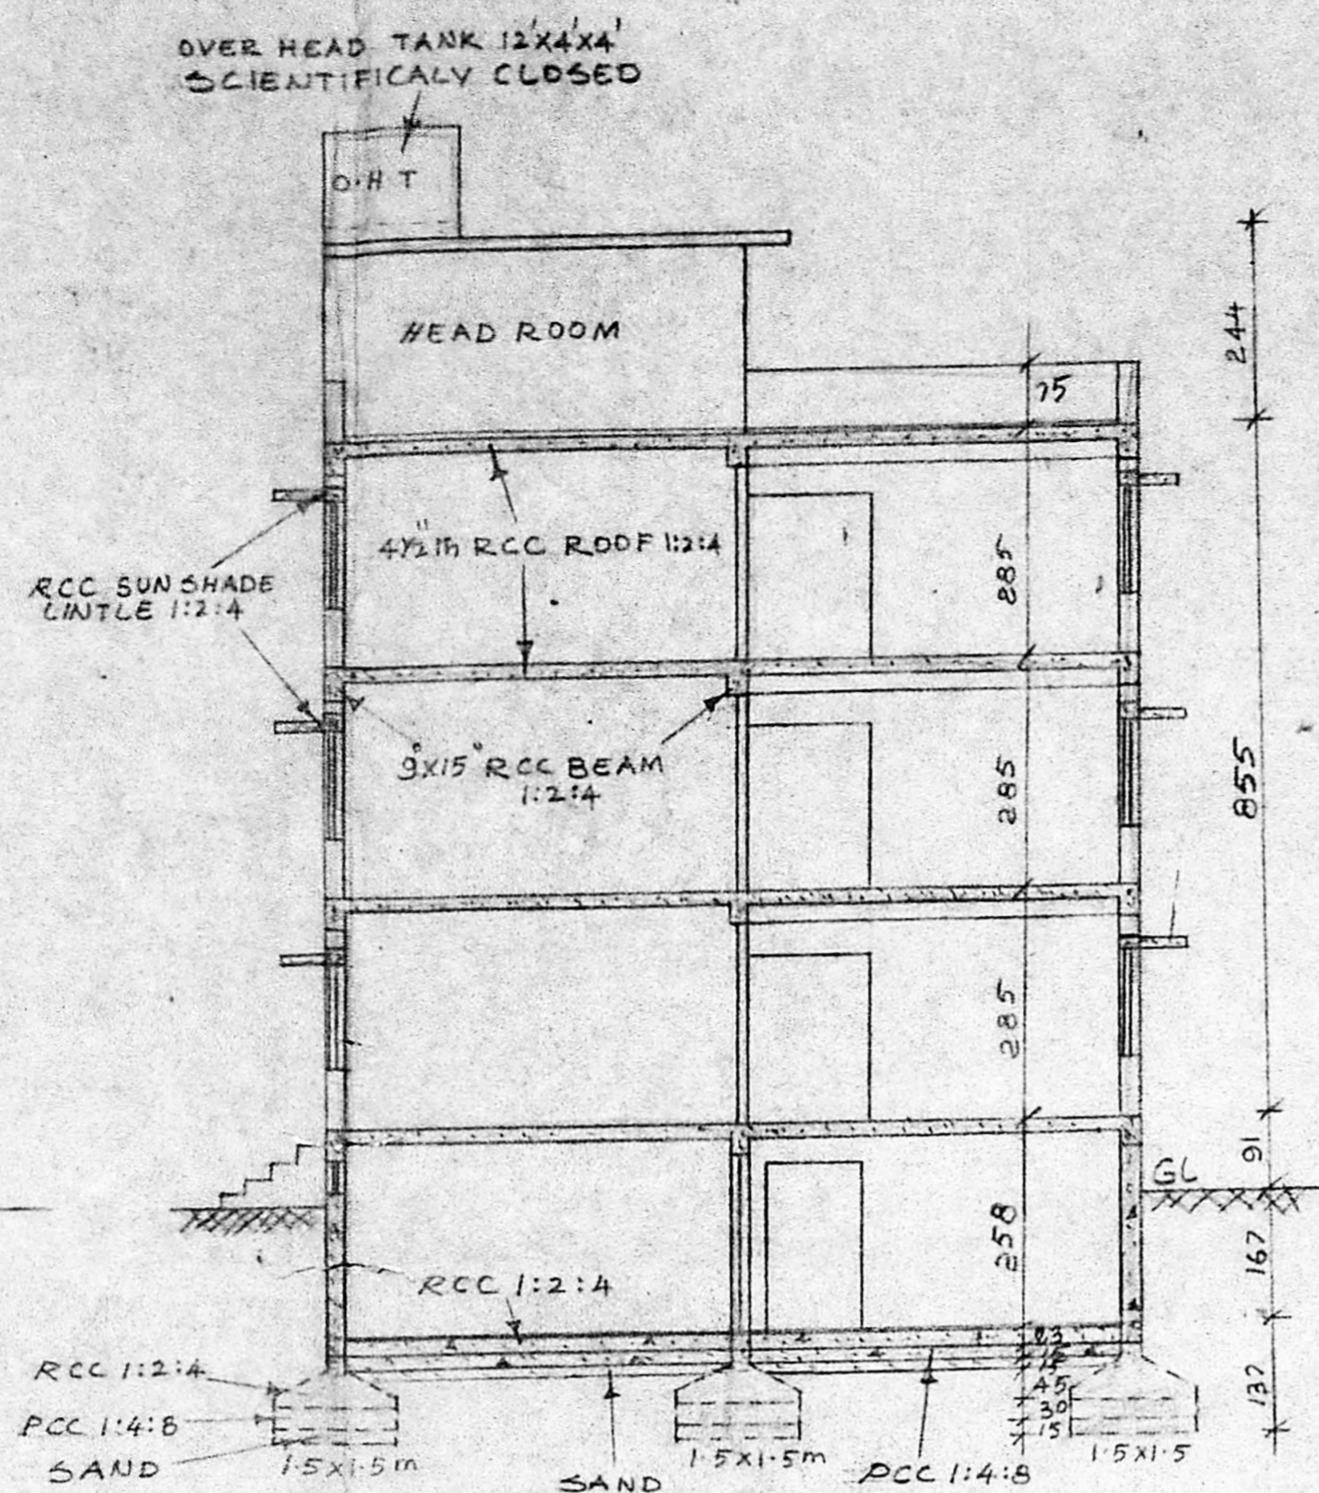

SECTION-AB

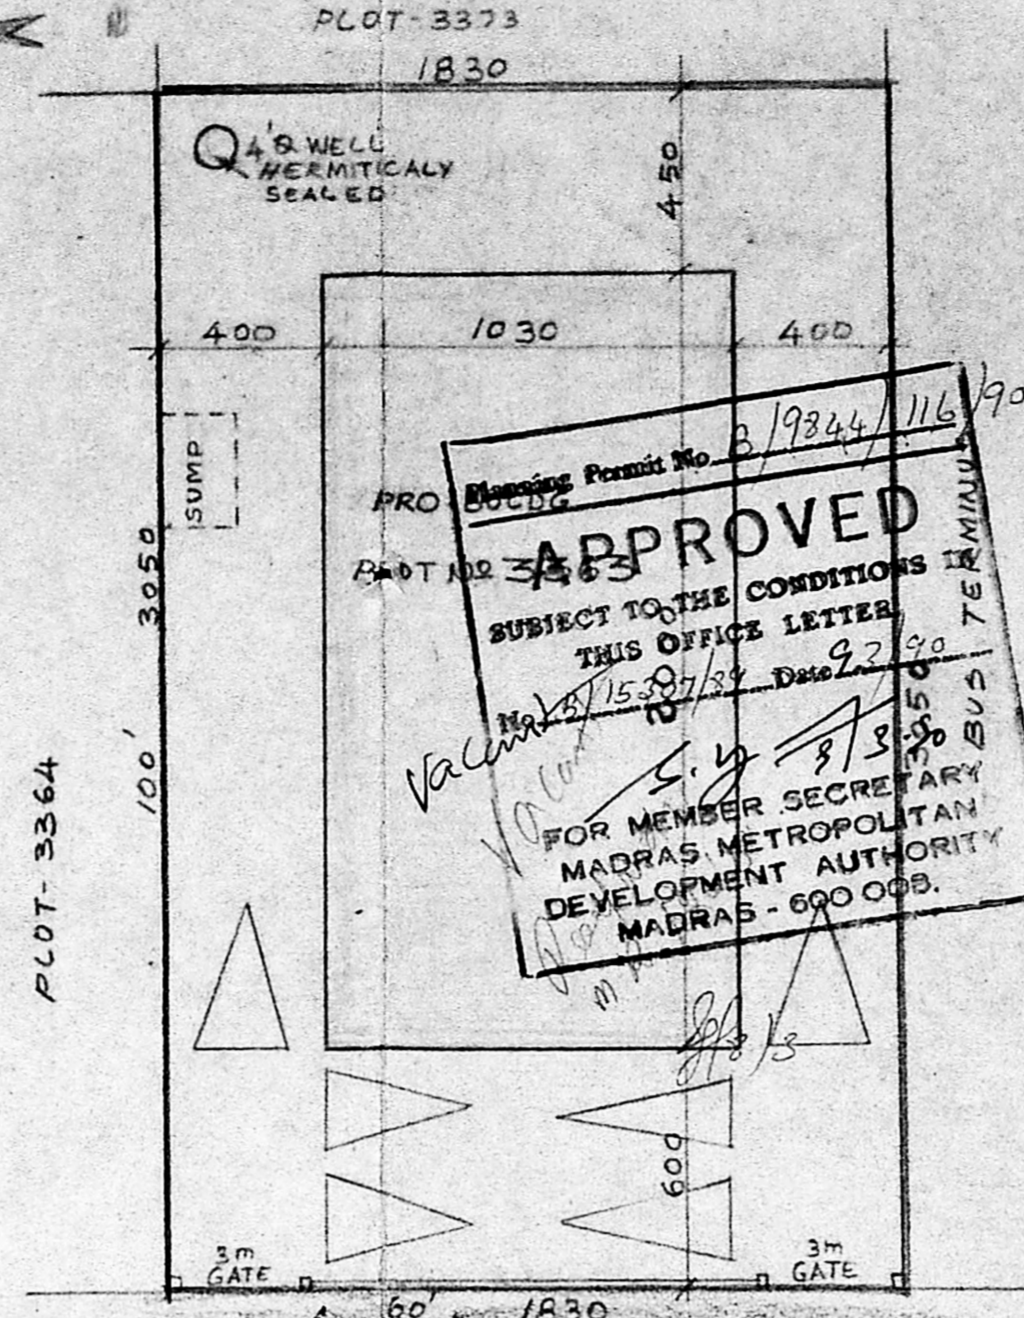

SITE PLAN
SCALE = 1"=16' (1:200)

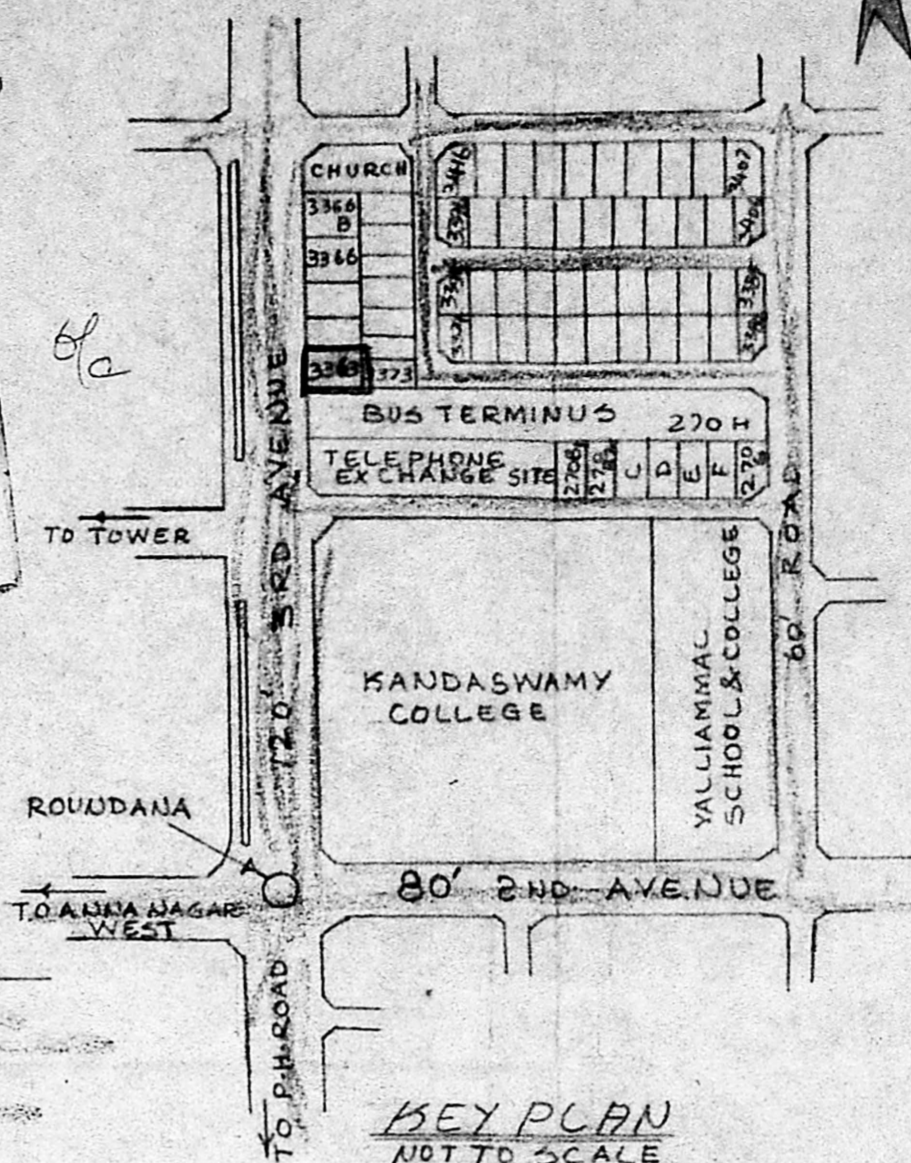

KEY PLAN
NOT TO SCALE


MMDA B/PP NO. 1
CH. B/15.20.7/89

18/05/89
PLAN SHOWING THE PROPOSED
CONSTRUCTION OF DWELLING
HOUSE IN PLOT NO 3363,
3RD AVENUE 'E'-BLOCK,
ANNA NAGAR, MADRAS-102.
CORP-DN-74.


SCALE = 1:100 (1"=8'-0")

REFERENCE


- D DOOR 100X213
- D1 DOOR 91X213
- D2 DOOR 75X213
- W WINDOW 183X137
- W1 WINDOW 122X137
- V VENTILATOR 122X45
- V1 VENTILATOR 91X45
- J JELLY 122X183
- GD GRILL DOOR 122X213

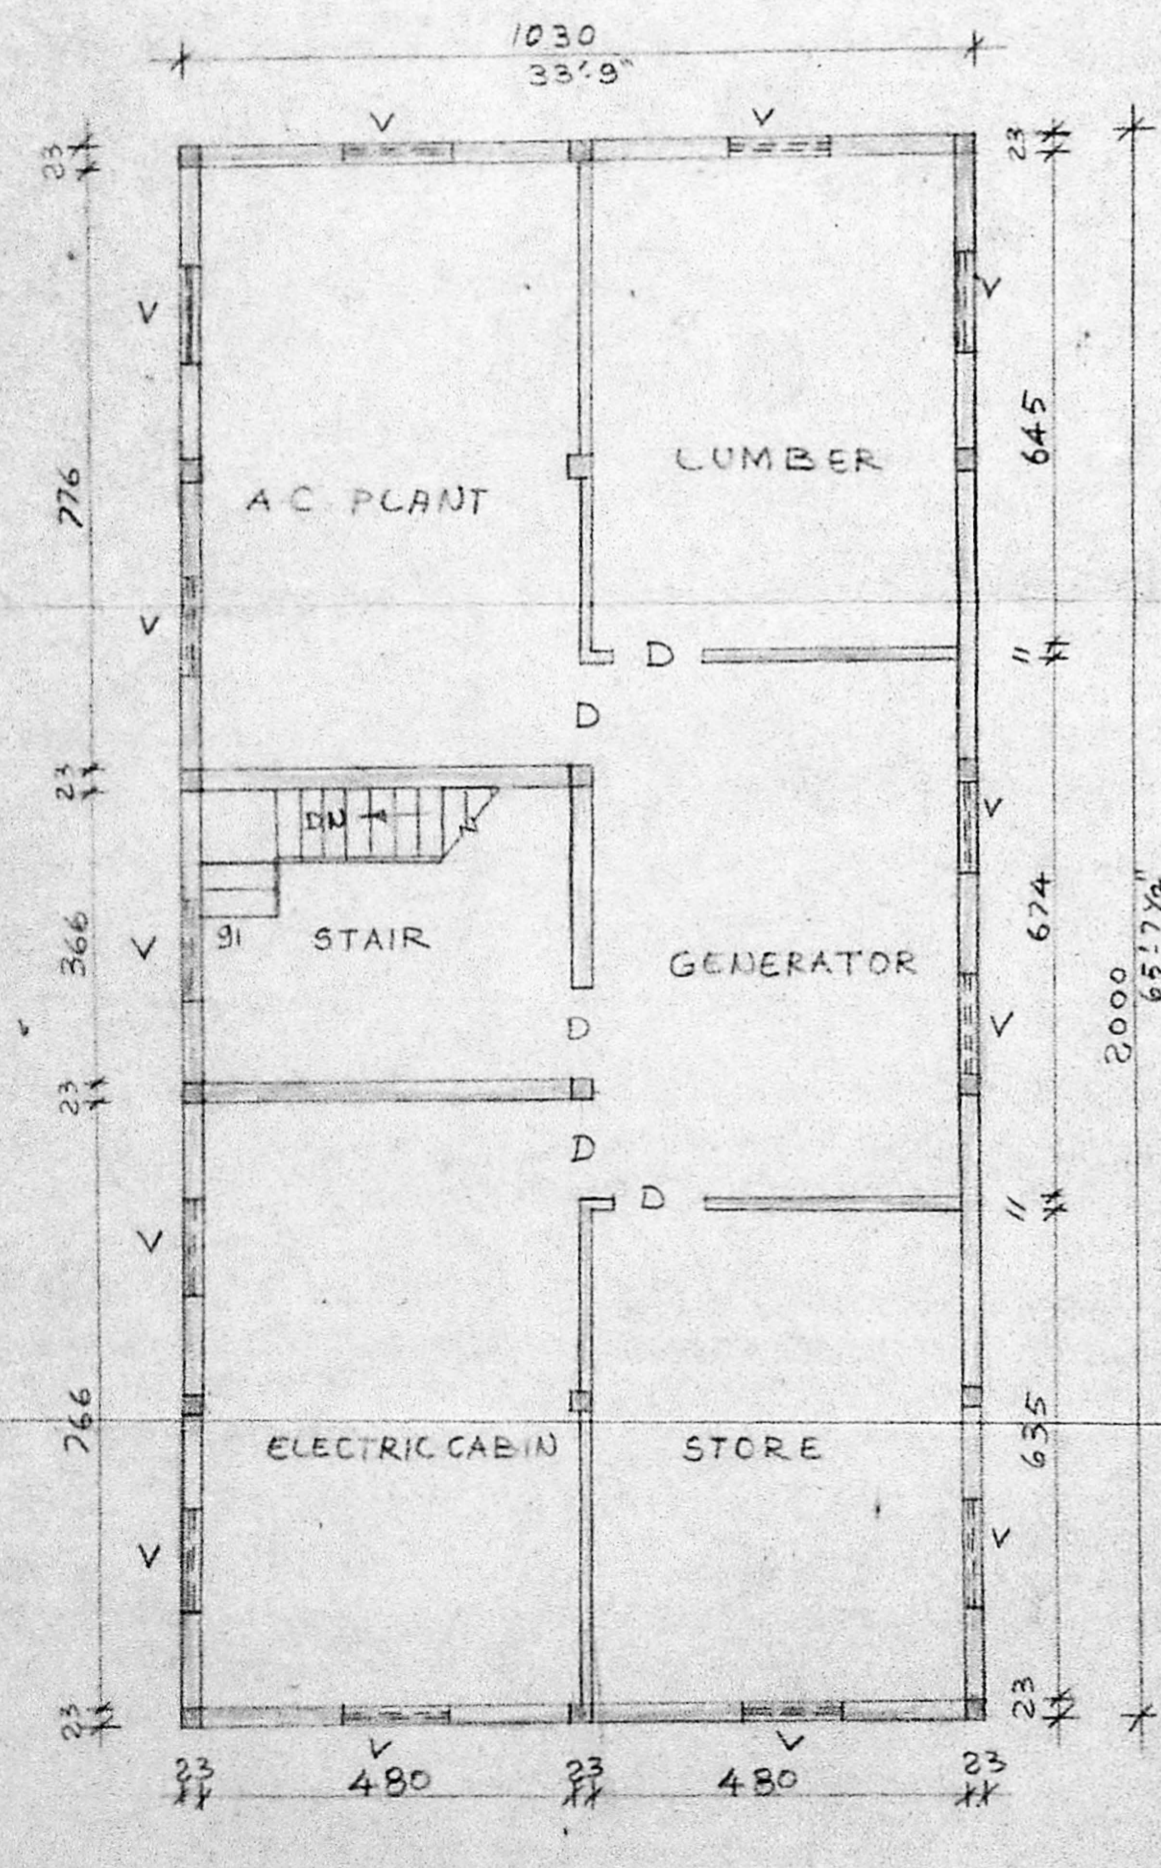


BASEMENT FLOOR

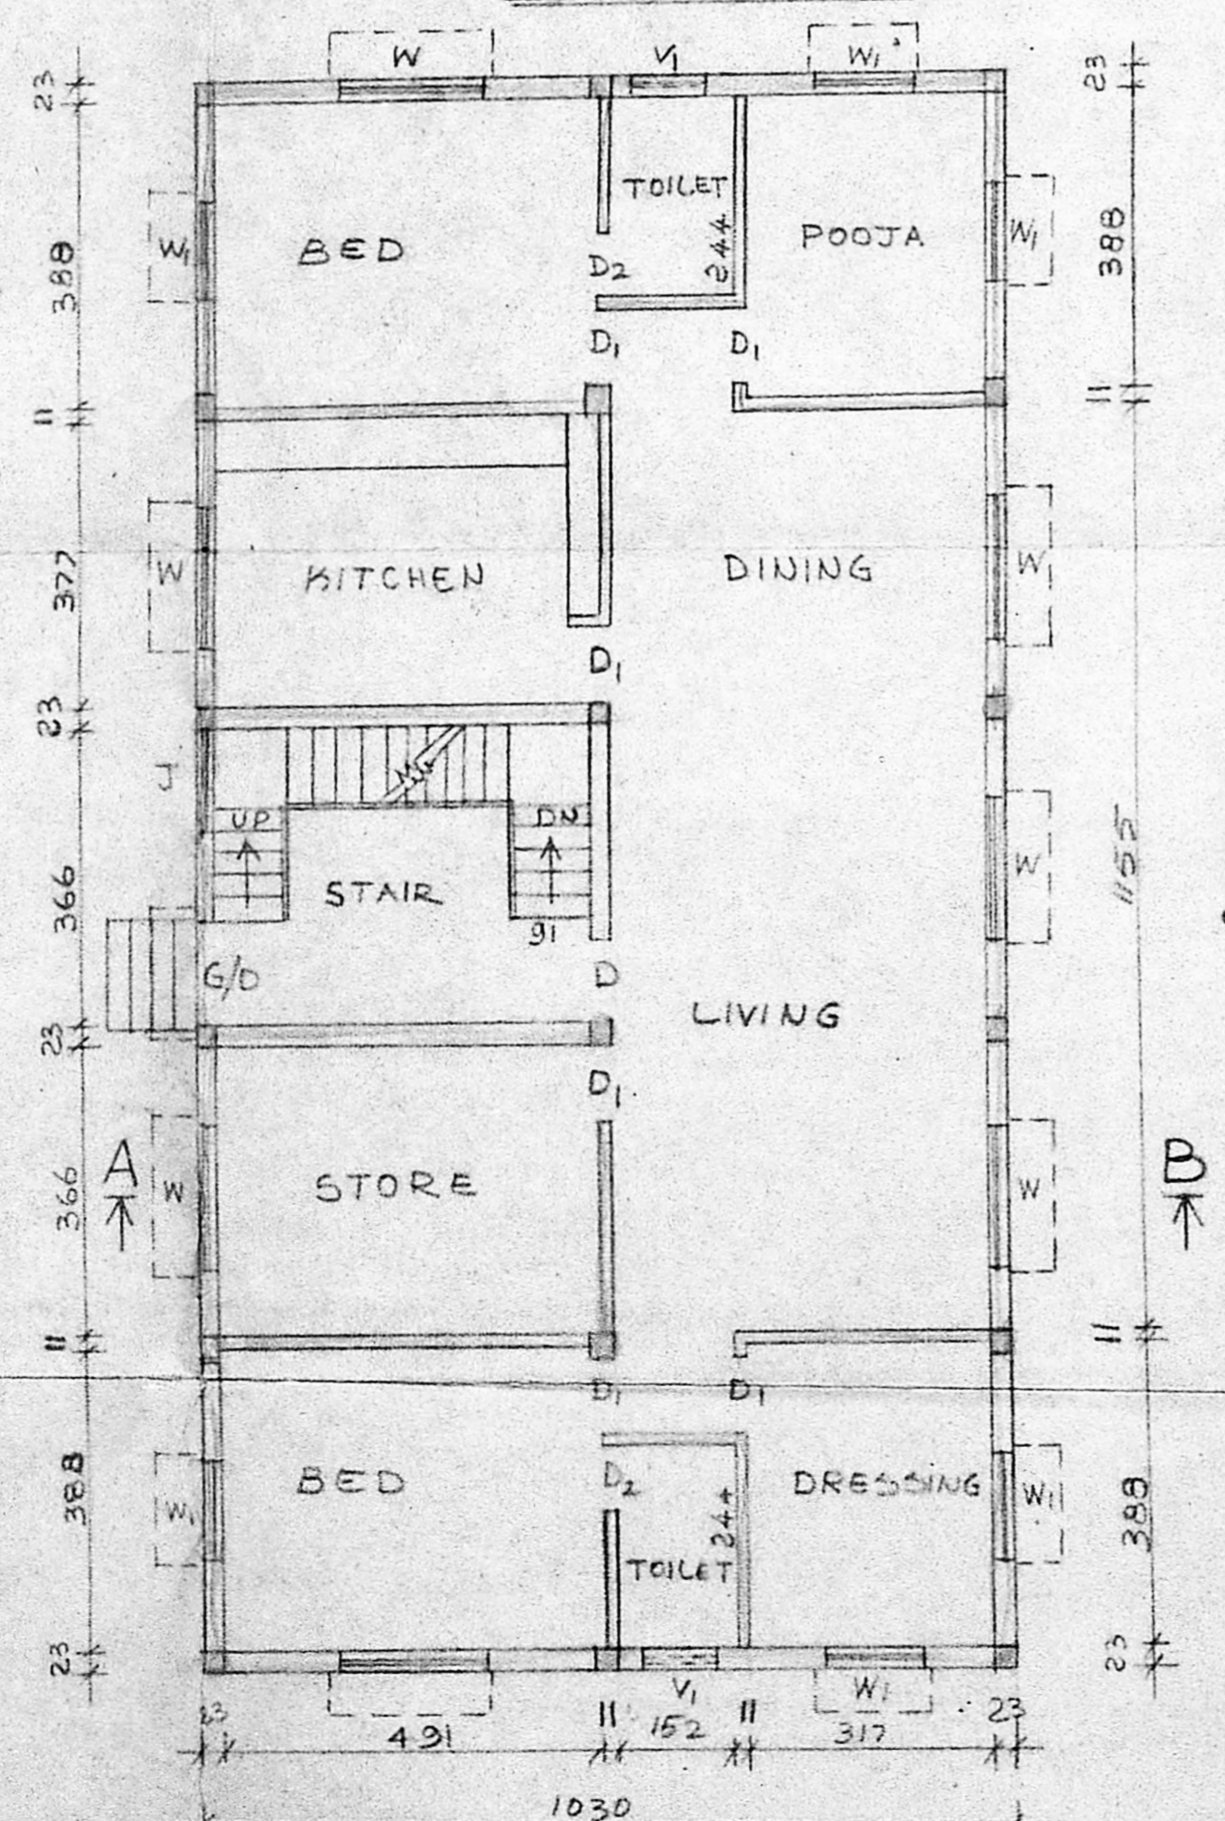

GROUND FLOOR PLAN

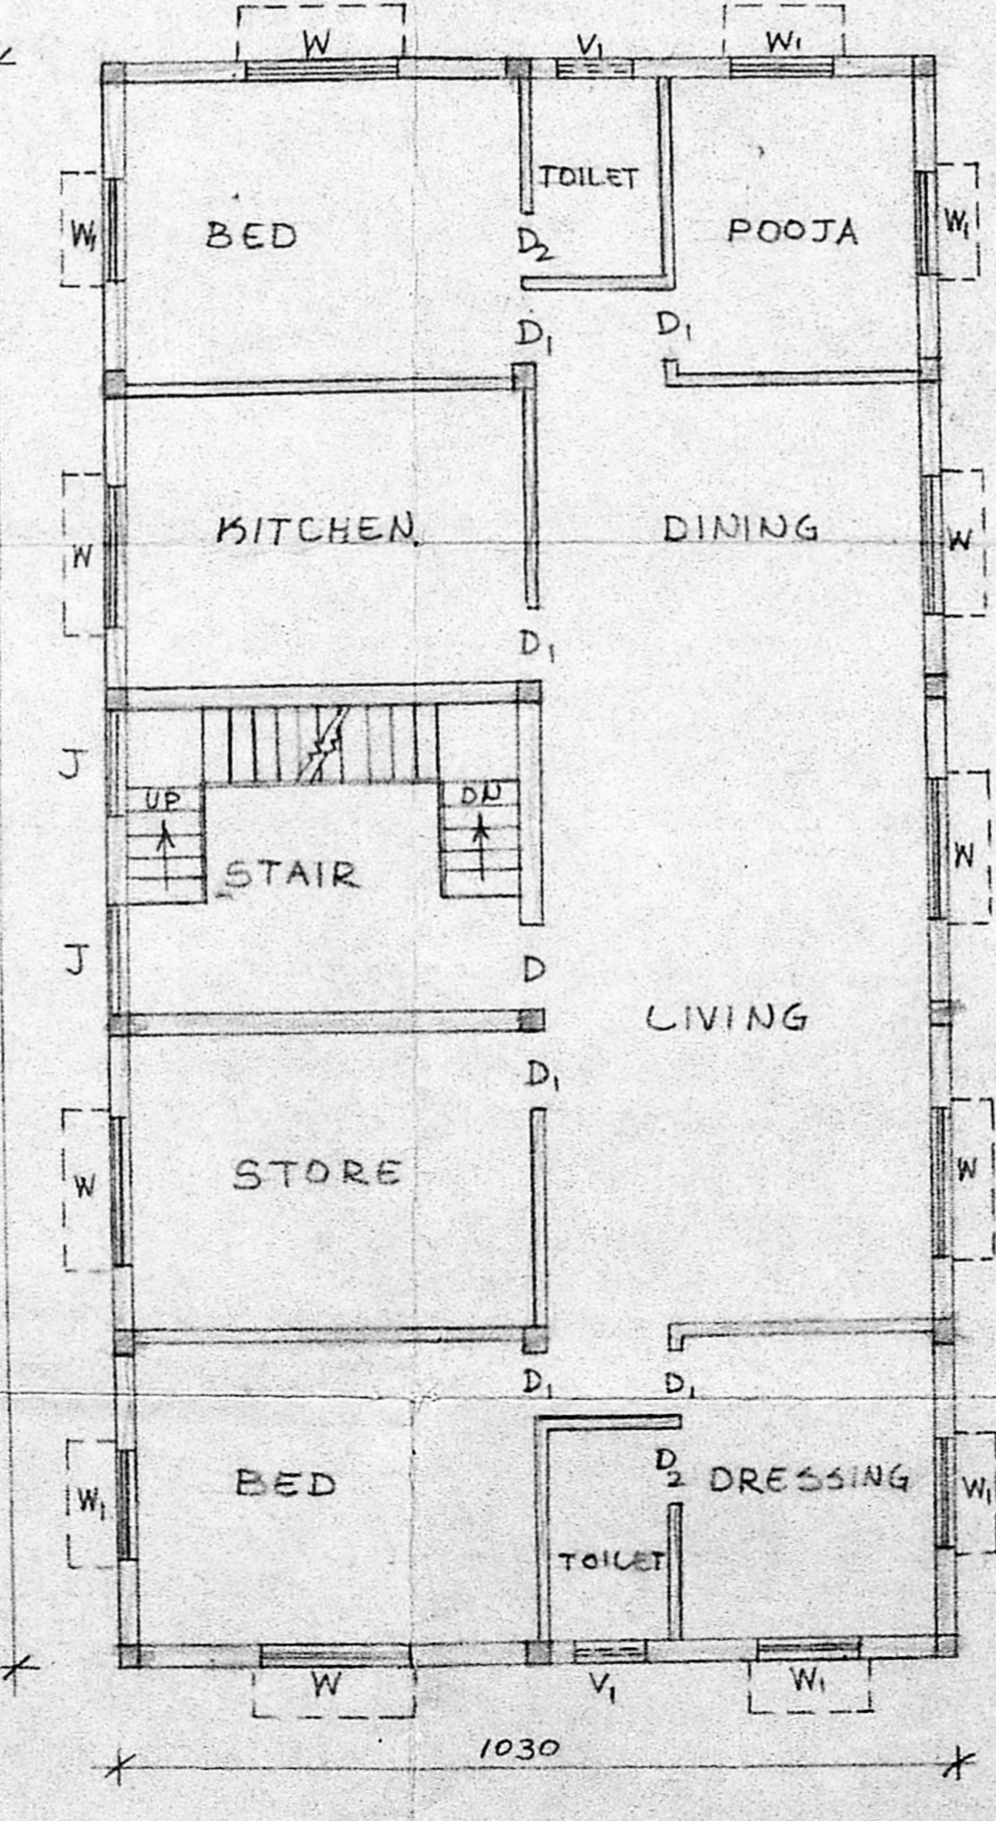

TYPICAL FLOOR PLAN
(1st & 2nd FLOOR)

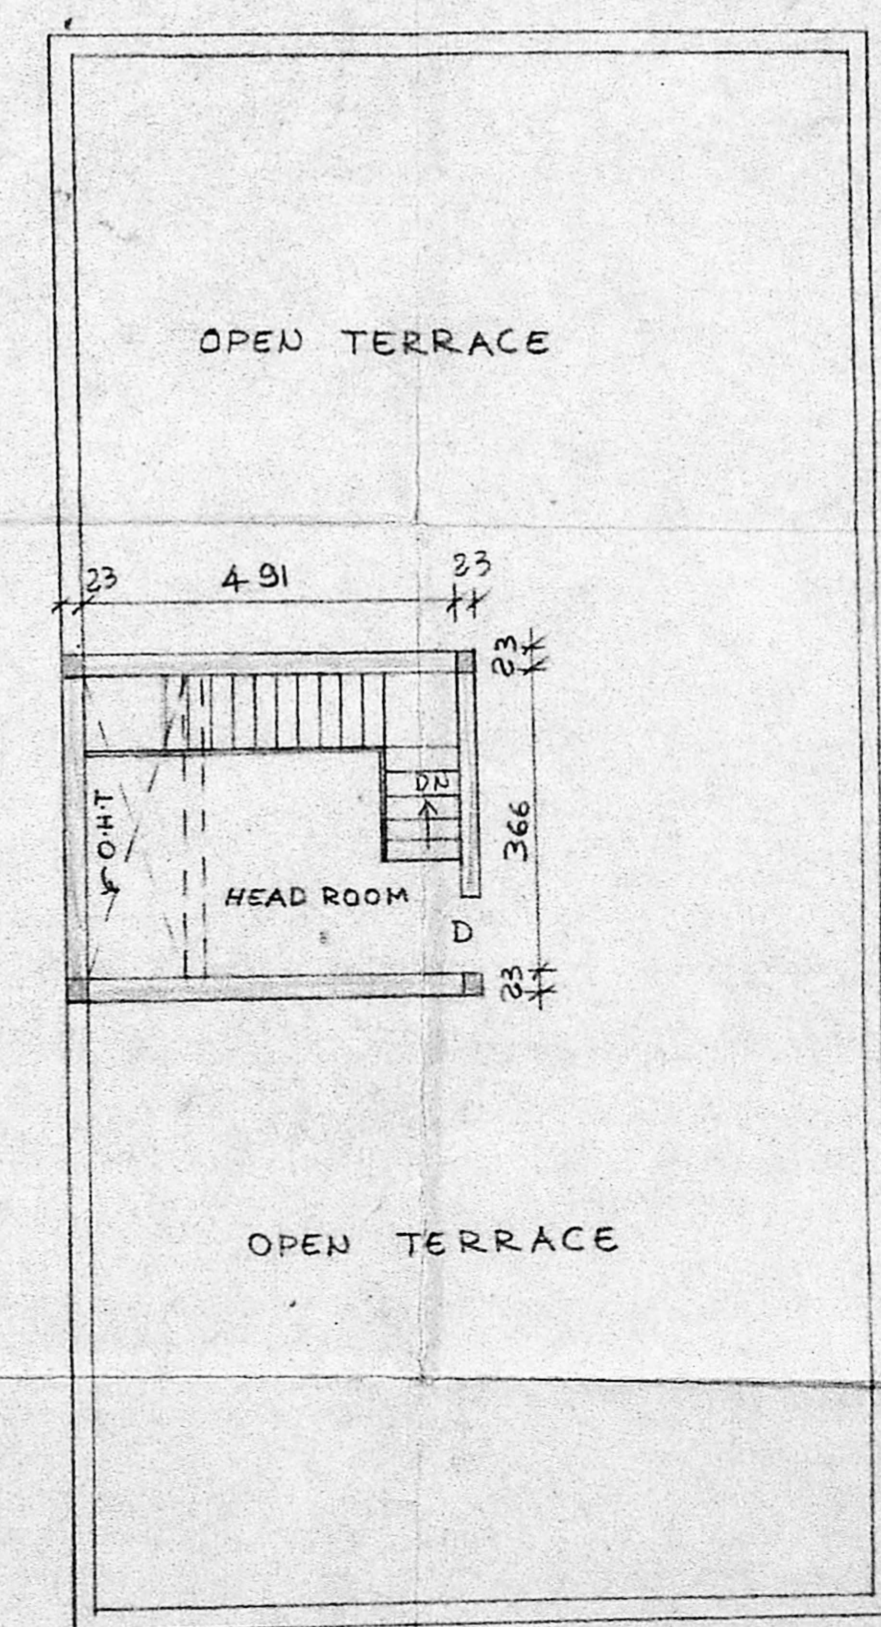

TERRACE PLAN

- PROPOSAL
- EX-ROAD
- SITE BOUNDARY

OWNER *W. Srinivasan*

K. Venugopal
K. VENUGOPAL
AEC (Rtd)
CONSULTING CIVIL ENGINEER
LICENSE SURVEYOR CLASS I
CORPORATION OF MADRAS
LICENSE NO. 3020
MADRAS-6