


MMDA IBI/PP NO. /  
 C.No. 13/2230/89  
 1.951  
 Sitingy  
 PART I 9 23/1/89  
 PART II  
 D.P.

B/7840/346 B/B/89  
 Planning Permit No. ....  
**APPROVED**  
 Subject to the conditions in  
 this office letter  
 WATER TANK -  
 SCHEMATICALLY &  
 SCIENTIFICALLY CLOSED  
 17-2/89  
 PARAPET WALL  
 WITH WEATHERING COURSE  
 AS PER METROPOLITAN  
 DEVELOPMENT AUTHORITY  
 17/2/89  
 o/c

1 955 57B	-0-	22-12-88	1:100	S.M	17-2-89
DRG. NO.	REV.	DATE	SCALE	DRN. BY	CHECKED BY

PROPOSED CONSTRUCTION  
 OF FLATS, AT DOOR NO. (new)  
 179, (old) 128, ROYAPETTAH  
 HIGH ROAD, MYLAPORE,  
 MADRAS-600 004. PLOT NO. 6,  
 R-S NO. 1701/16, OLD SURVEY  
 NO. 2790, BLOCK NO. 36,  
 MYLAPORE TALUK,  
 TRIPPLICANE.  
 CORPORATION DIVISION  
 NO. 100, RANGE - X.

A. Ramachandran  
 A. Thangam  
**Vatsalata M**  
 A. Susila Lakshminarayana  
 FOR SELF AND P.O.A AGENT FOR  
 SAROJA VISWANATHAN

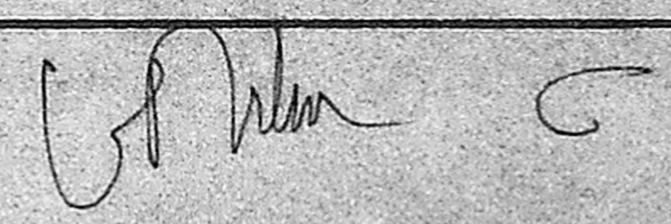
OWNER'S SIGNATURE  


V. SAKARINAR  
 CIVIL ENGINEER  
 LICENSED SURVEYOR - CLASS-1


L.No:423/88-89  
 CIVIL ENGINEER

DESIGNERS & DEVELOPERS:-  
 ALACRITY FOUNDATIONS (P) LTD.,  
 NO.1, KAMALABAI STREET,  
 T' NAGAR,  
 MADRAS -17.

SHEET NO:- 2/2

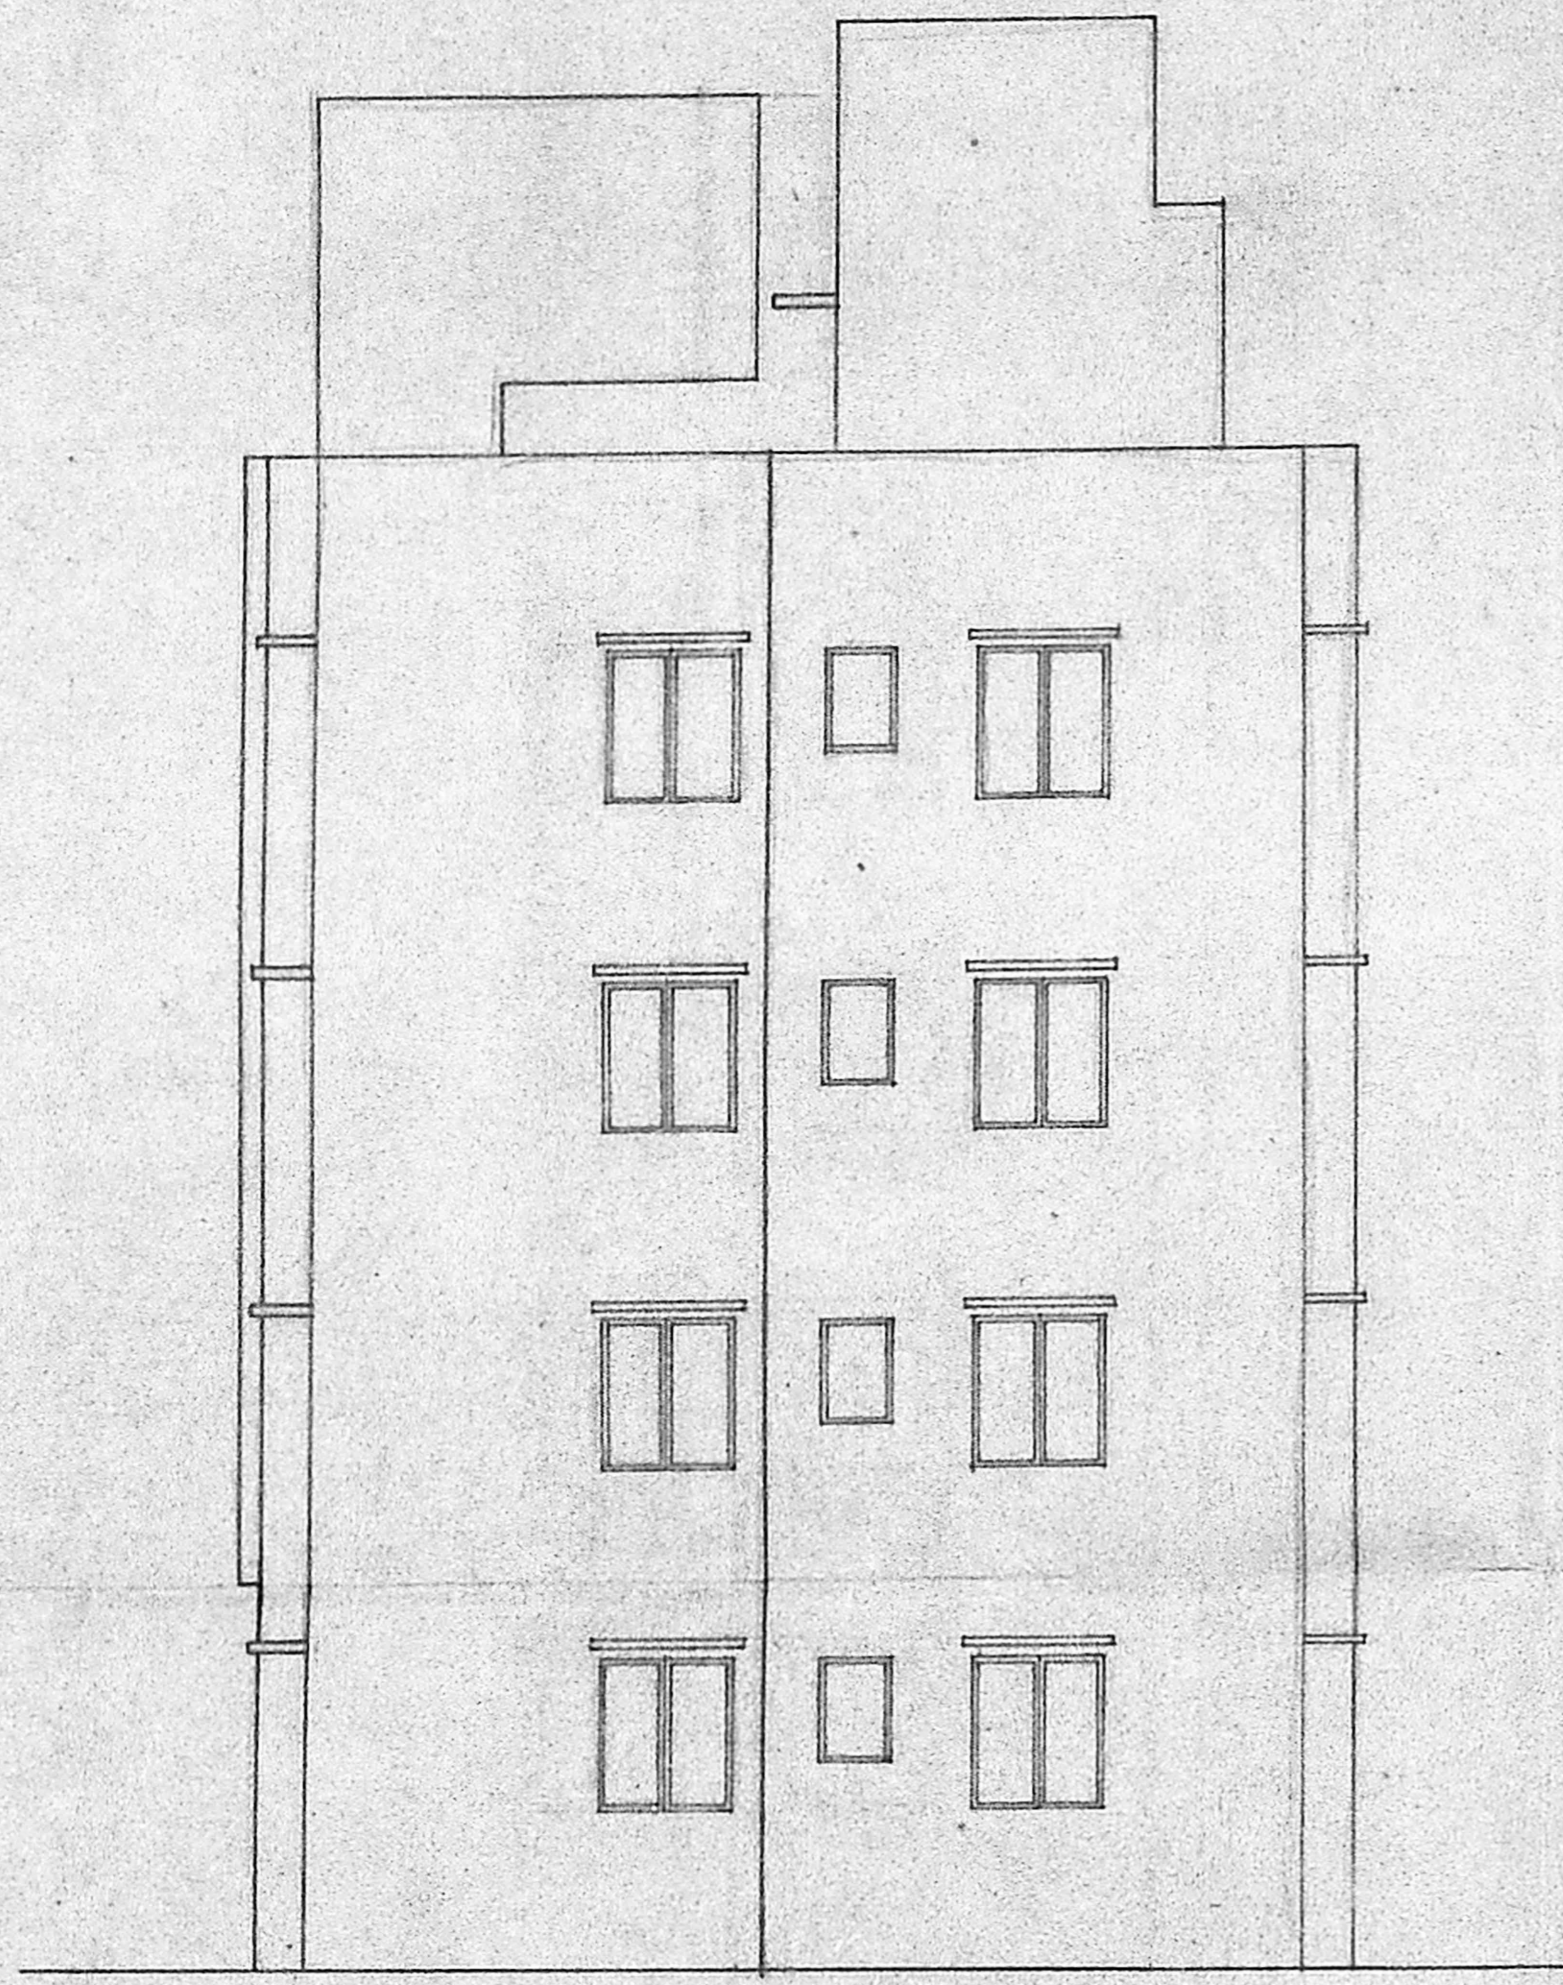



FRONT ELEVATION

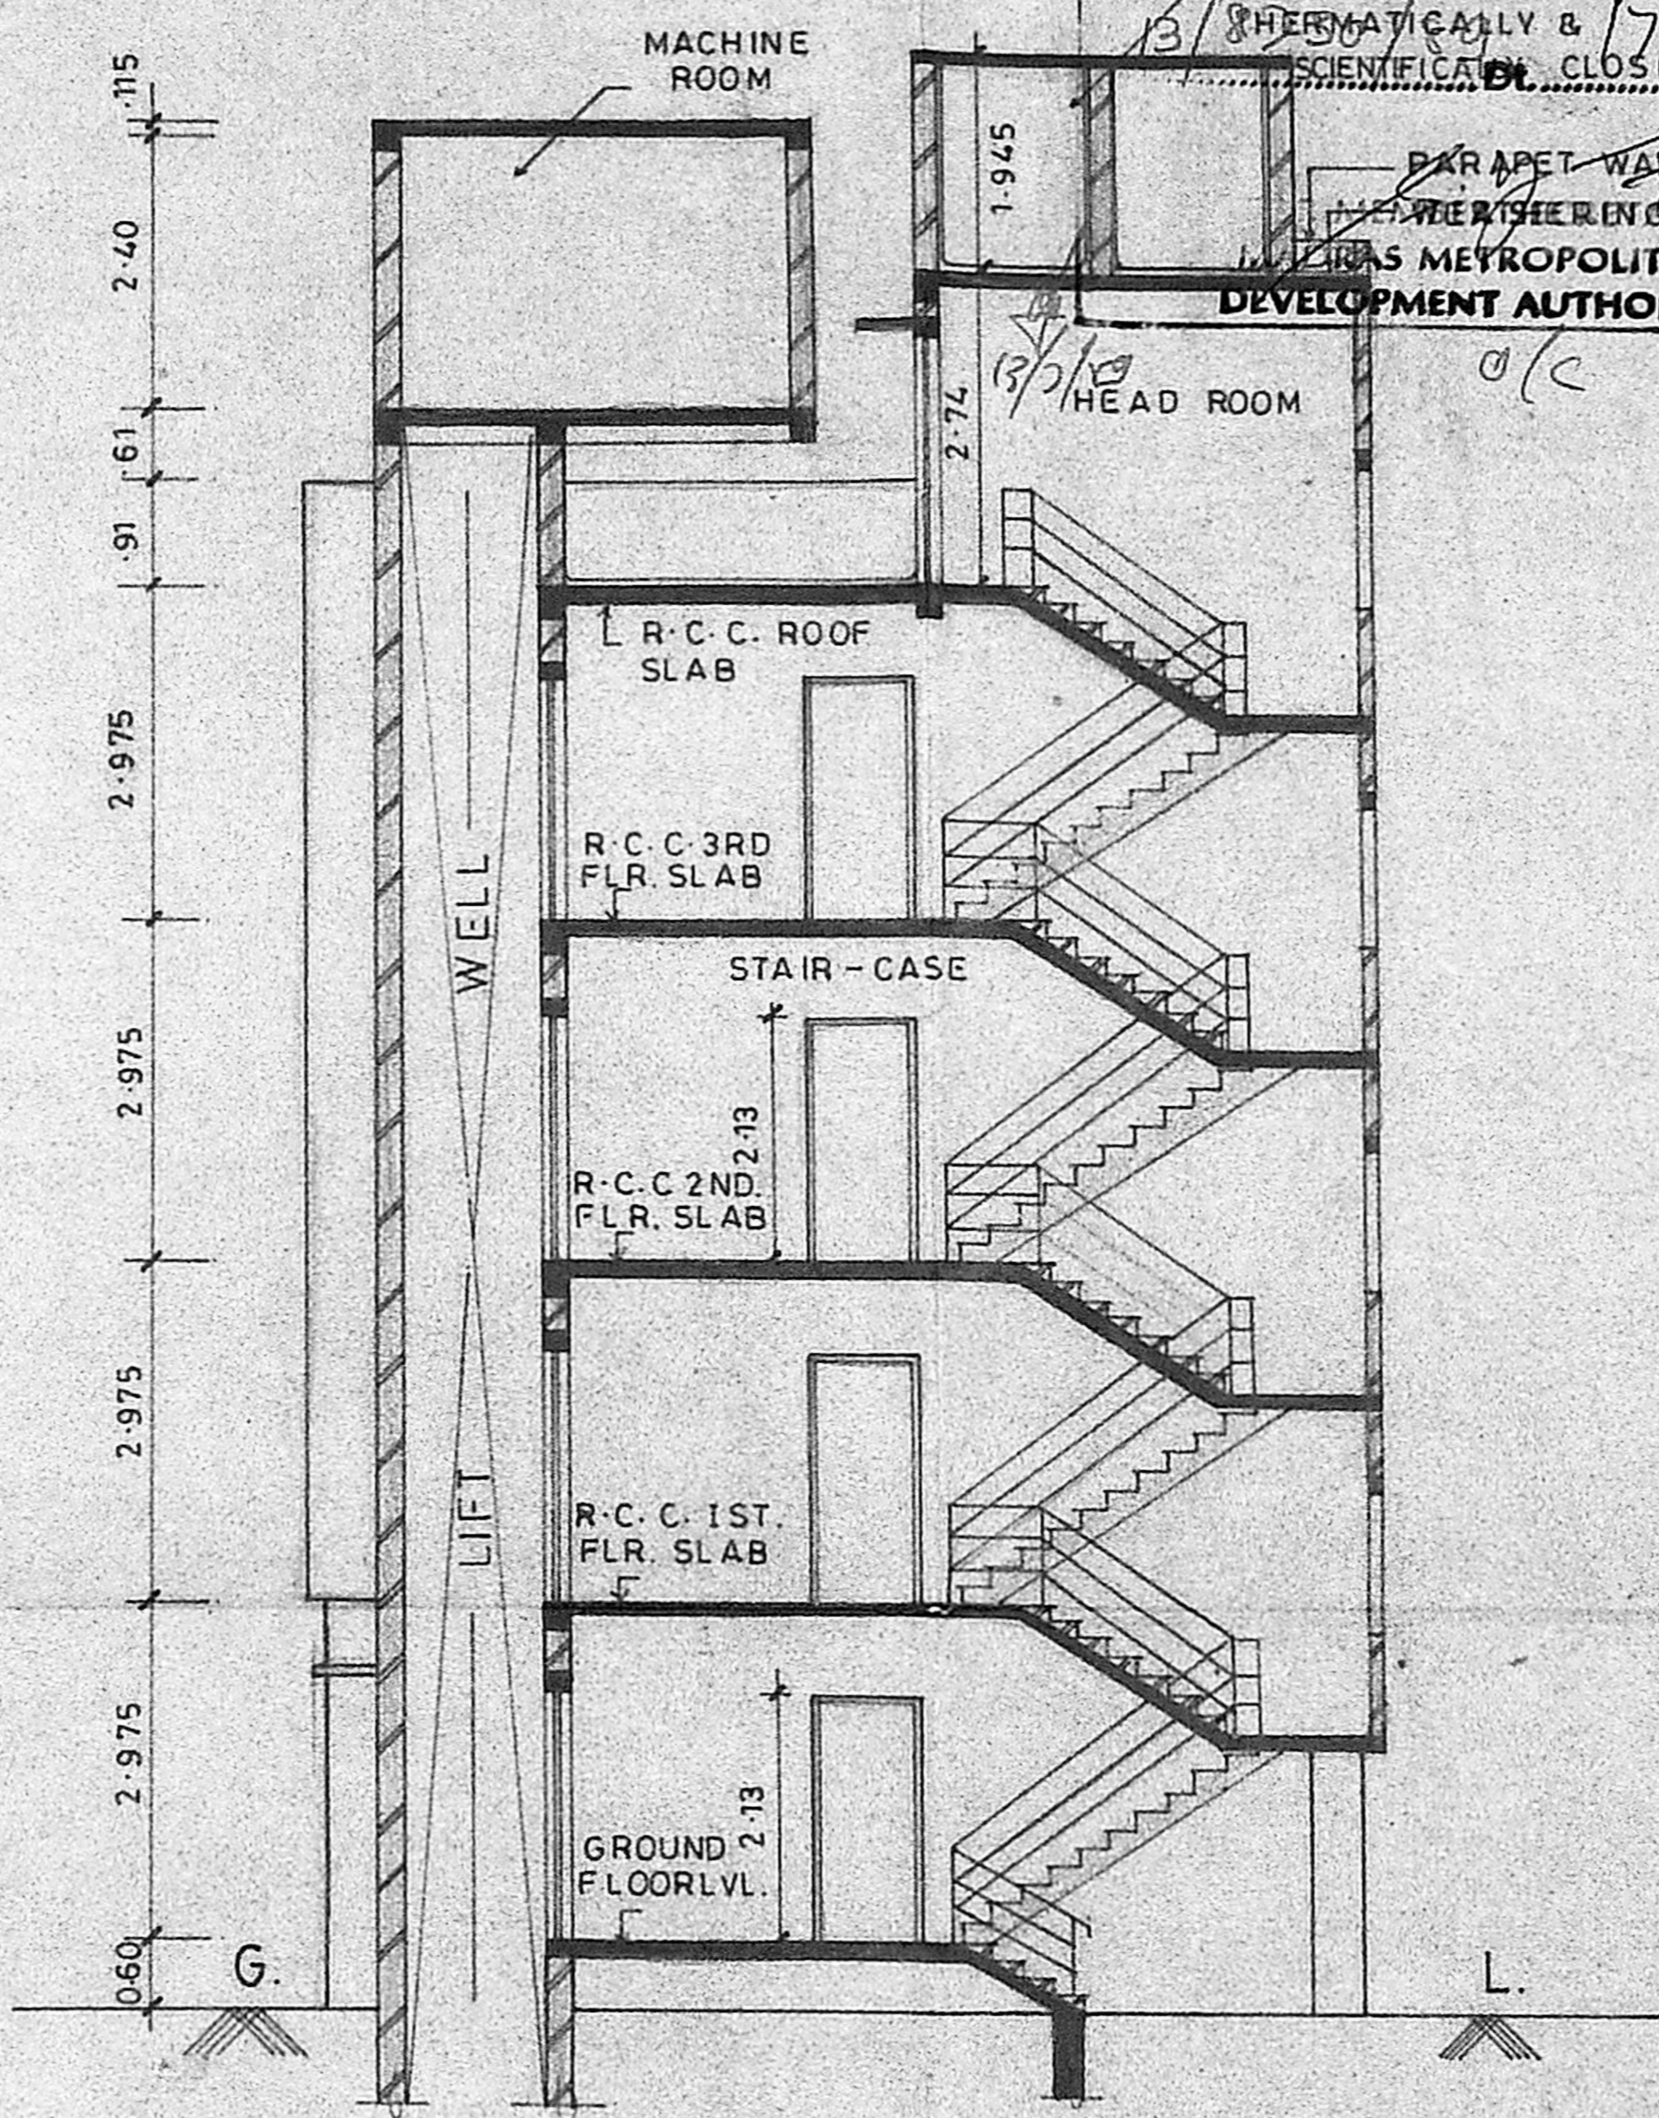


SECTION A/A

SECTION OF FOUNDATION AND COMPOUND WALL  
 (SCALE :- 1:50)

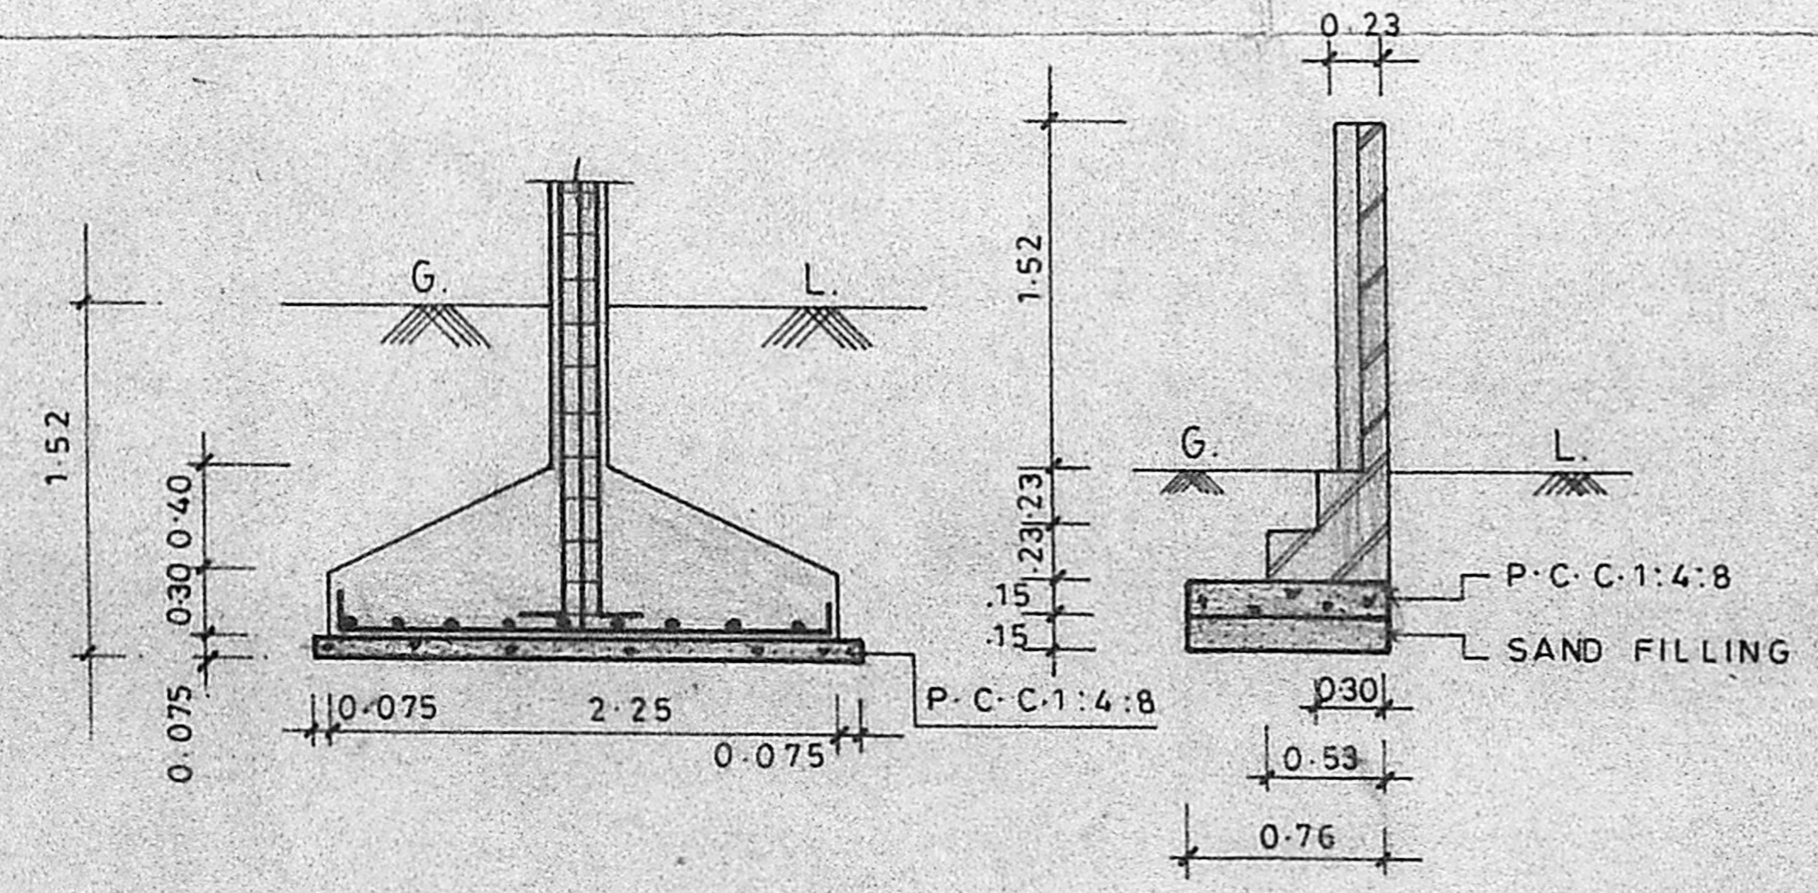


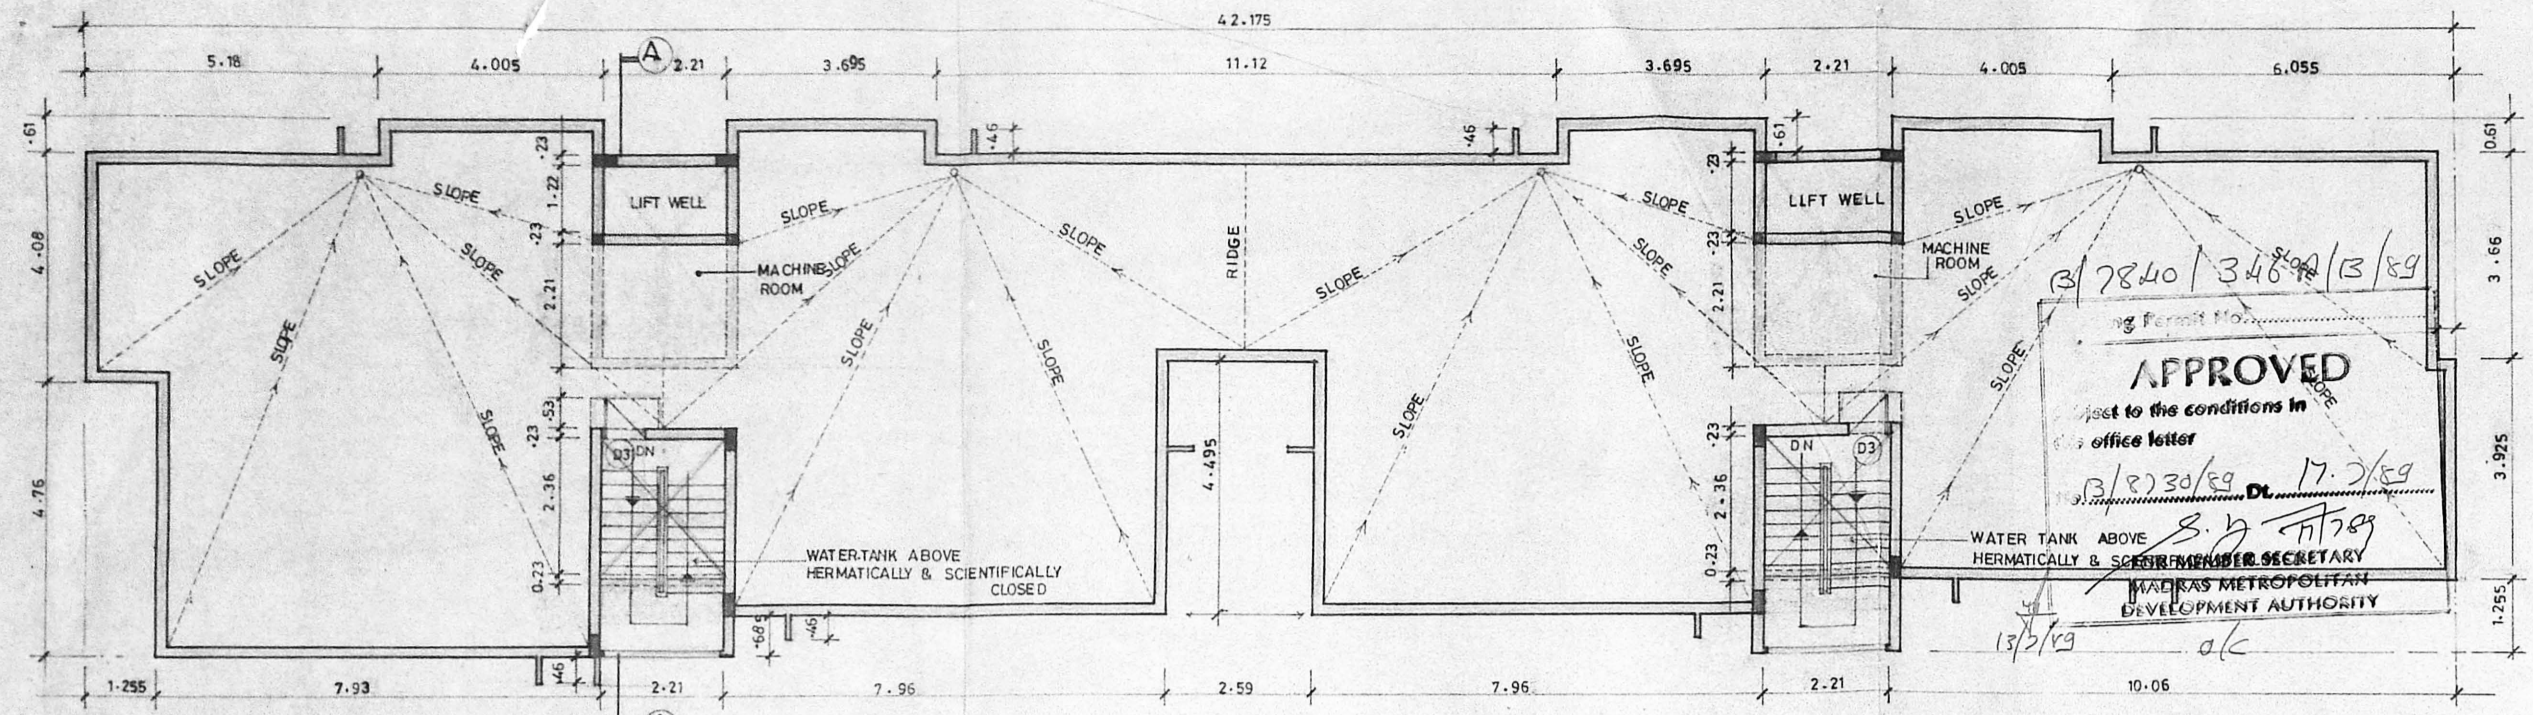


TERRACE FLOOR PLAN

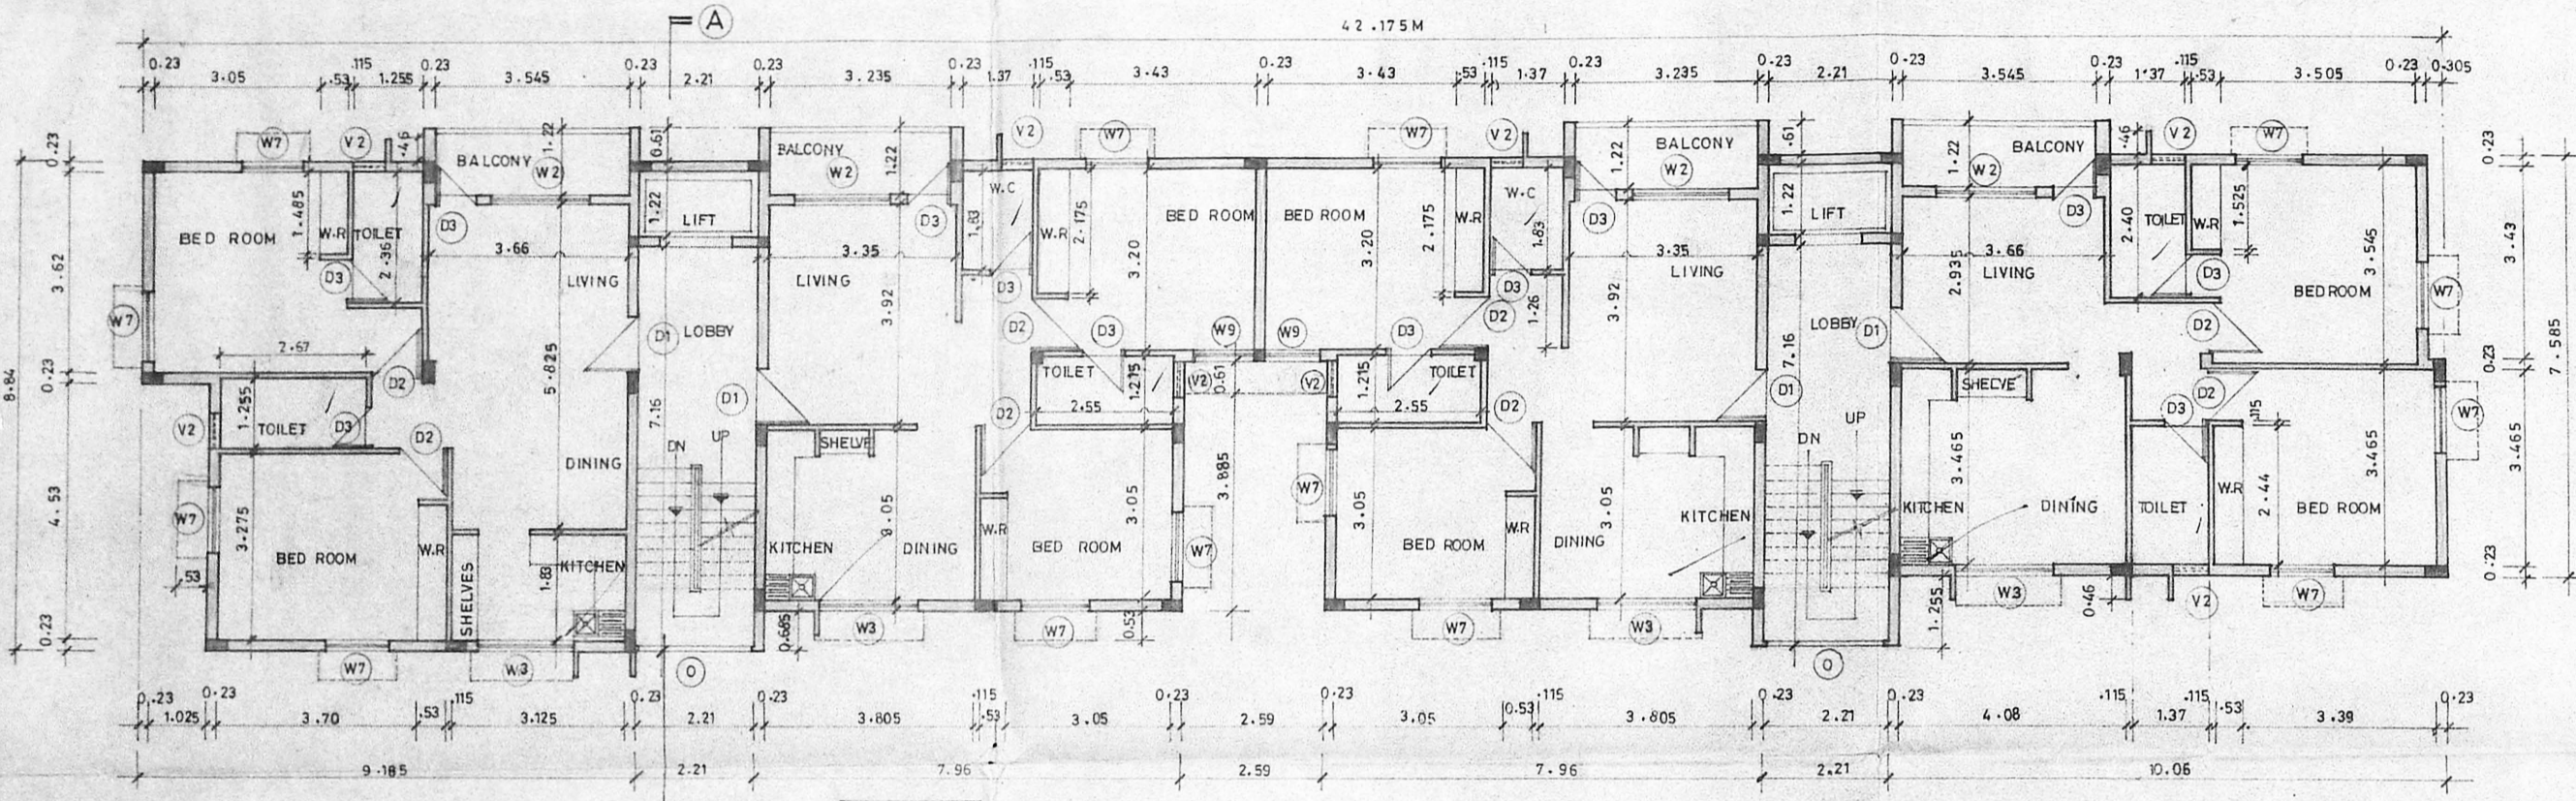

TYPICAL FLOOR PLAN

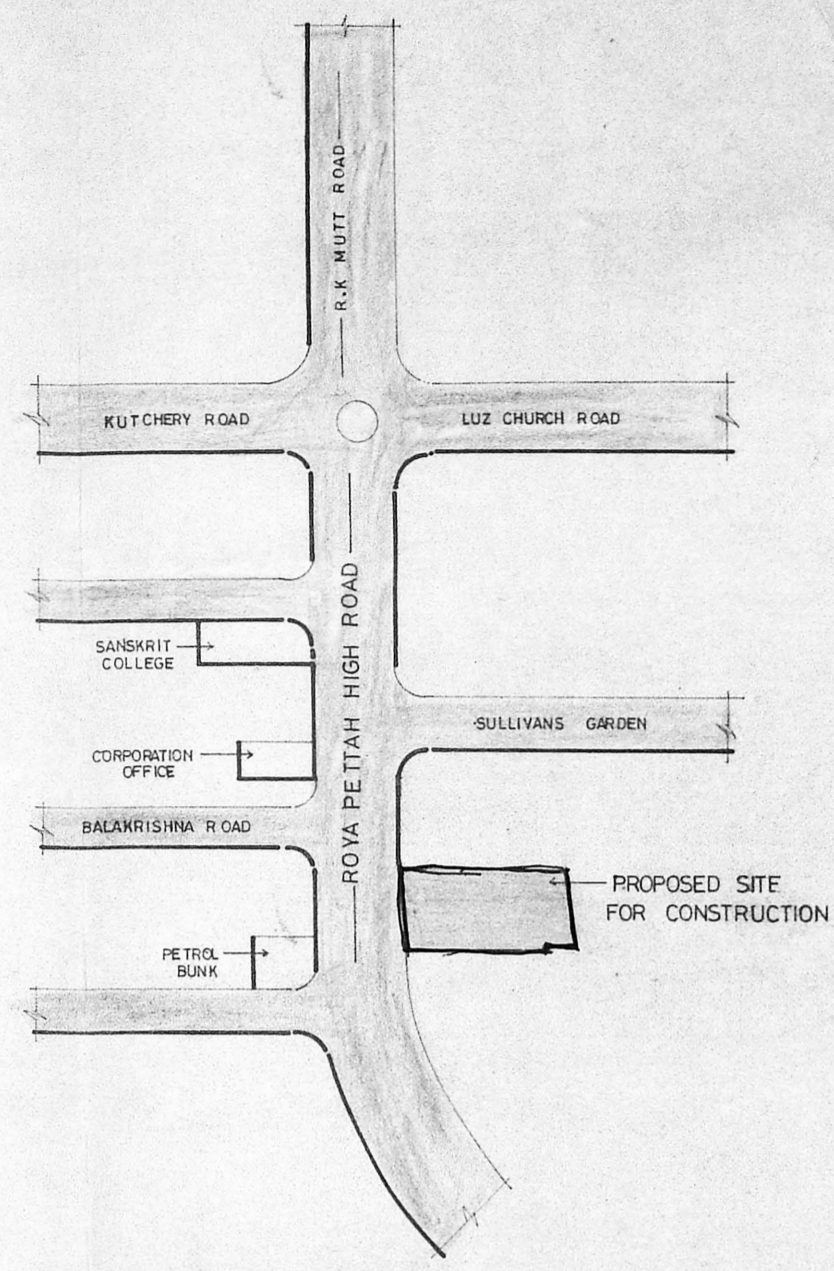

KEY PLAN (NOT TO SCALE)

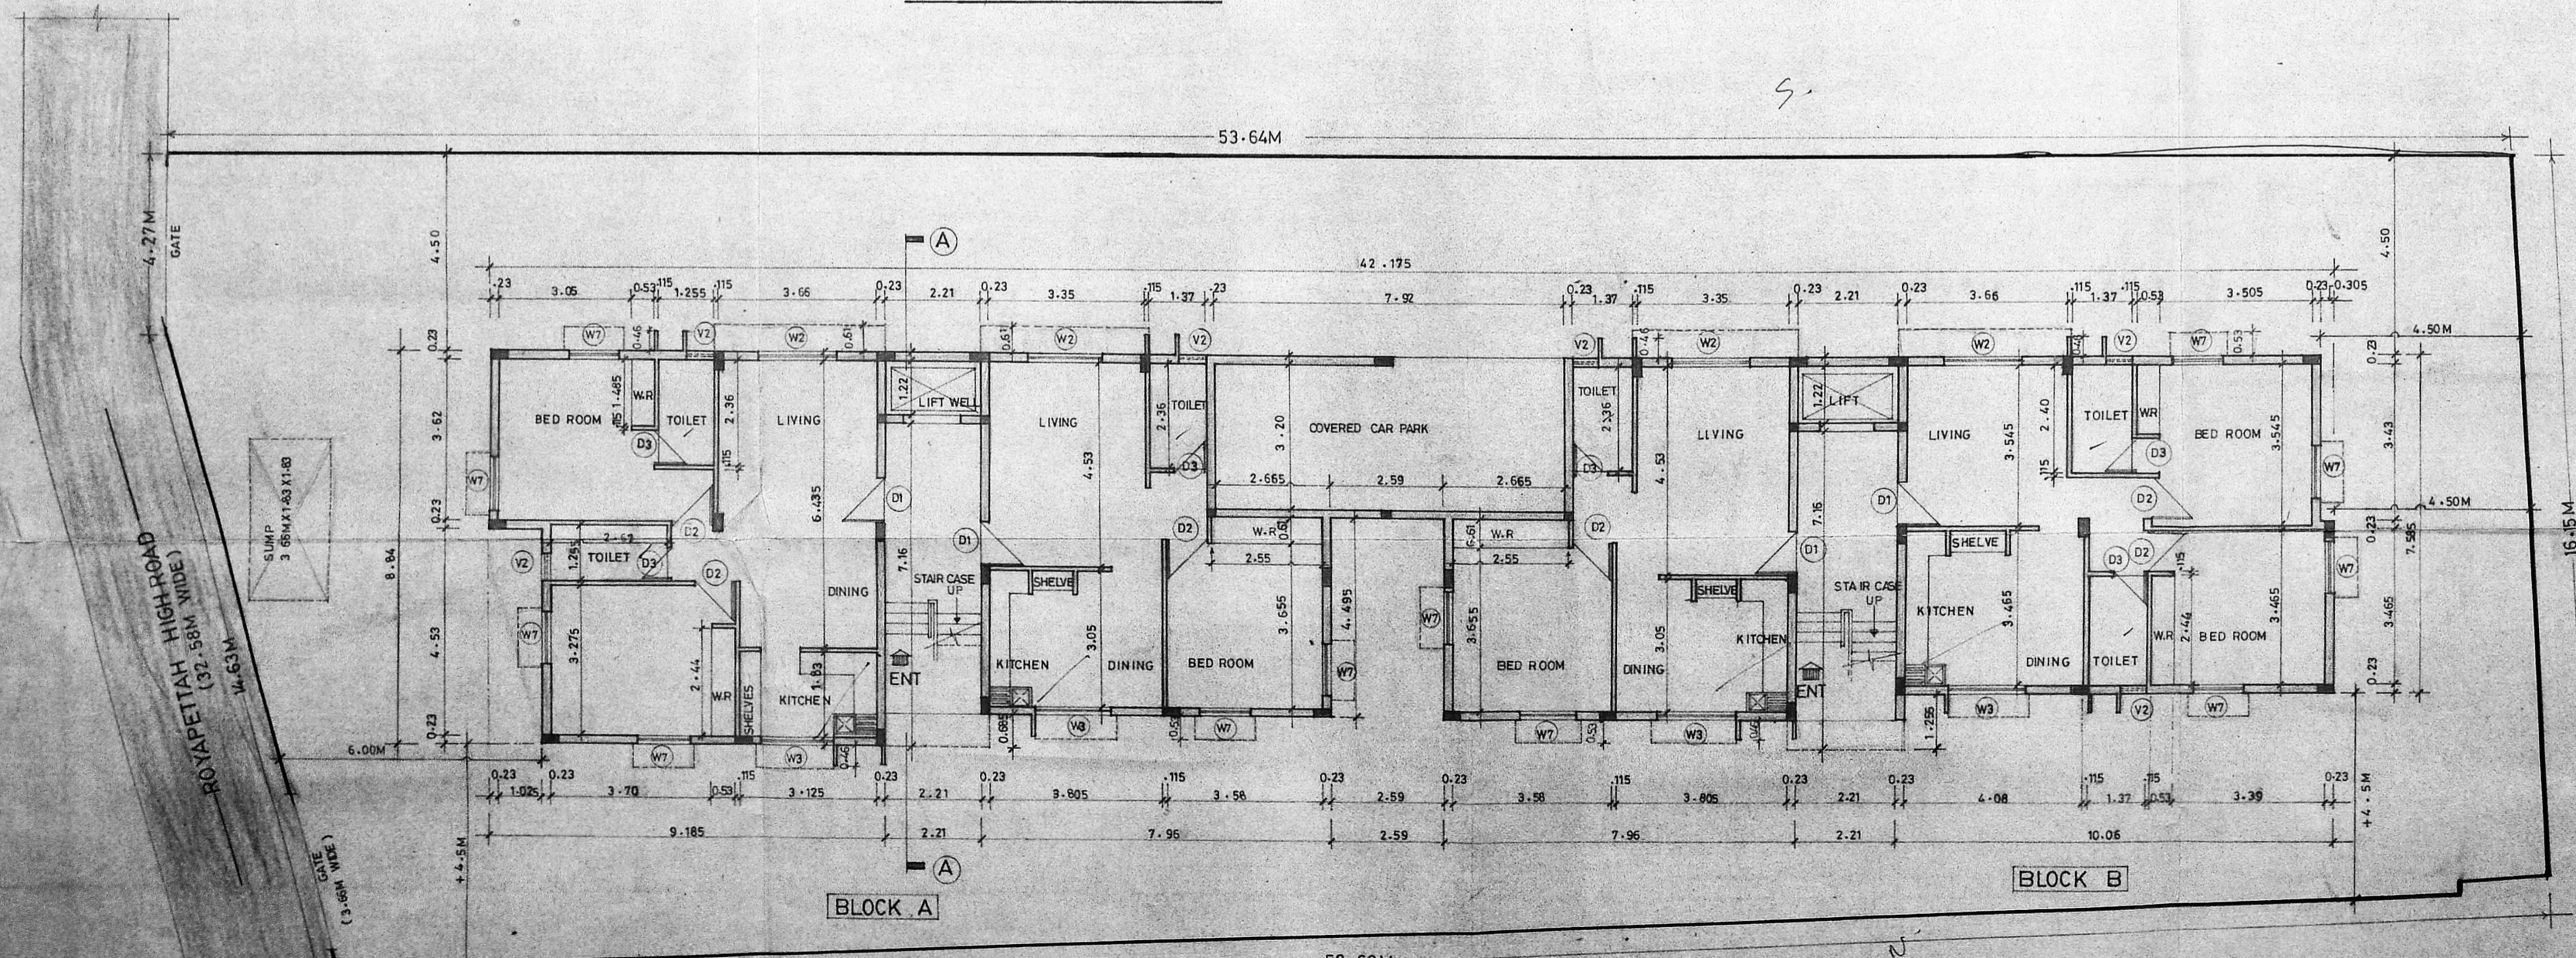

SITE CUM GROUND FLOOR PLAN

SPECIFICATIONS

S. NO	DESCRIPTION
1	P.C.C 1:4:8 IN FOUNDATION
2	SAND FILLING IN FOUNDATION
3	BRICK WORK IN C.M 1:5
4	R.C.C WORKS FOR SLABS & LINTELS ETC.
5	PLASTERING IN C.M 1:5 (EXT) & 1:4 (INT)
6	MOSAIC TILE FLOORING
7	WEATHERING COURSE

SCHEDULE OF JOINERY

CODE	SIZE	DESCRIPTION
D1	1.00 X 2.13	TEAK WOOD FRAMED FLUSH DOOR
D2	0.91 X 2.13	COUNTRY WOOD DO
D3	0.76 X 2.13	DO
W1		
W2	1.77 X 1.93	STEEL GLAZED BAY WINDOW
W3	1.77 X 1.37	STEEL GLAZED WINDOW
W4		
W5		
W6		
W7	1.17 X 1.37	STEEL GLAZED WINDOW
W8		
W9	0.97 X 1.37	STEEL GLAZED WINDOW
W10		
W11		
W12		
V1		
V2	0.61 X 0.91	LOUVERED VENTILATOR
O	2.13 X 1.22	OPENING

126 57 B	0	22.4.89	1:100	Vatarmathi	
DRG. NO	REV	DATE	SCALE	DRNBY	CHECKED BY

PROPOSED CONSTRUCTION OF FLATS AT, DOOR NO (new) 179 (old) 128, ROYAPETTAH HIGH ROAD, MYLAPORE MADRAS - 600004. PLOT NO. 6, R.S NO 1701/16, OLD SURVEY NO. 2790, BLOCK NO. 36, MYLAPORE TALUK, TRIPPLICANE CORPORATION REVENUE DIVISION NO. 100 RANGE - X

COLOUR INDEX	AREA DETAILS
PROPOSED CONSTRUCTION	PLOT AREA 915.8305 m <sup>2</sup>
BOUNDARY OF SITE	PROPOSED CONSTRUCTION 1346.0388 m <sup>2</sup>
ROAD	

*A. Thangan*  
*Vatsalata M.*  
*Susila Lakshminarayanan*  
 (FOR SELF & P.O.A AGENT FOR SAROJA VISWANATHAN)  
 OWNERS SIGNATURE

*V. Bala Kumar*  
 B.Sc., B. TECH., M.Sc. (ENGG)  
 C. ENG., MIE, MIGS  
 CHARTERED CIVIL ENGINEER  
 LICENSED SURVEYOR - CLASS II  
 MMDA (BI/PP NO. 1 / No. 13/8230/83)  
 PART I  
 PART II  
 L. NO: 423/88-89  
 CIVIL ENGINEER  
 D.P.

ALACRITY FOUNDATIONS PVT. LTD.  
 NO 1, KAMALABAI STREET,  
 T. NAGAR  
 MADRAS - 600017