





SITE PLAN SHOWING THE COMPRISING SURVEY NOS, EXISTING BUILDING & PROPOSED BUILDING BY

M/S MADRAS SHEET GLASS WORKS ABUTTING VILLAGE ST.

TIRUVOTTIYUR MUNICIPAL LIMIT, SAIDAPET TALUK, MADRAS-19

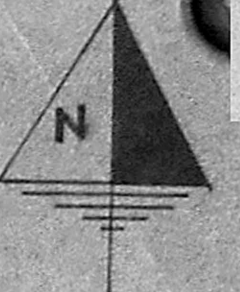

SCALE 1"=66'-0"

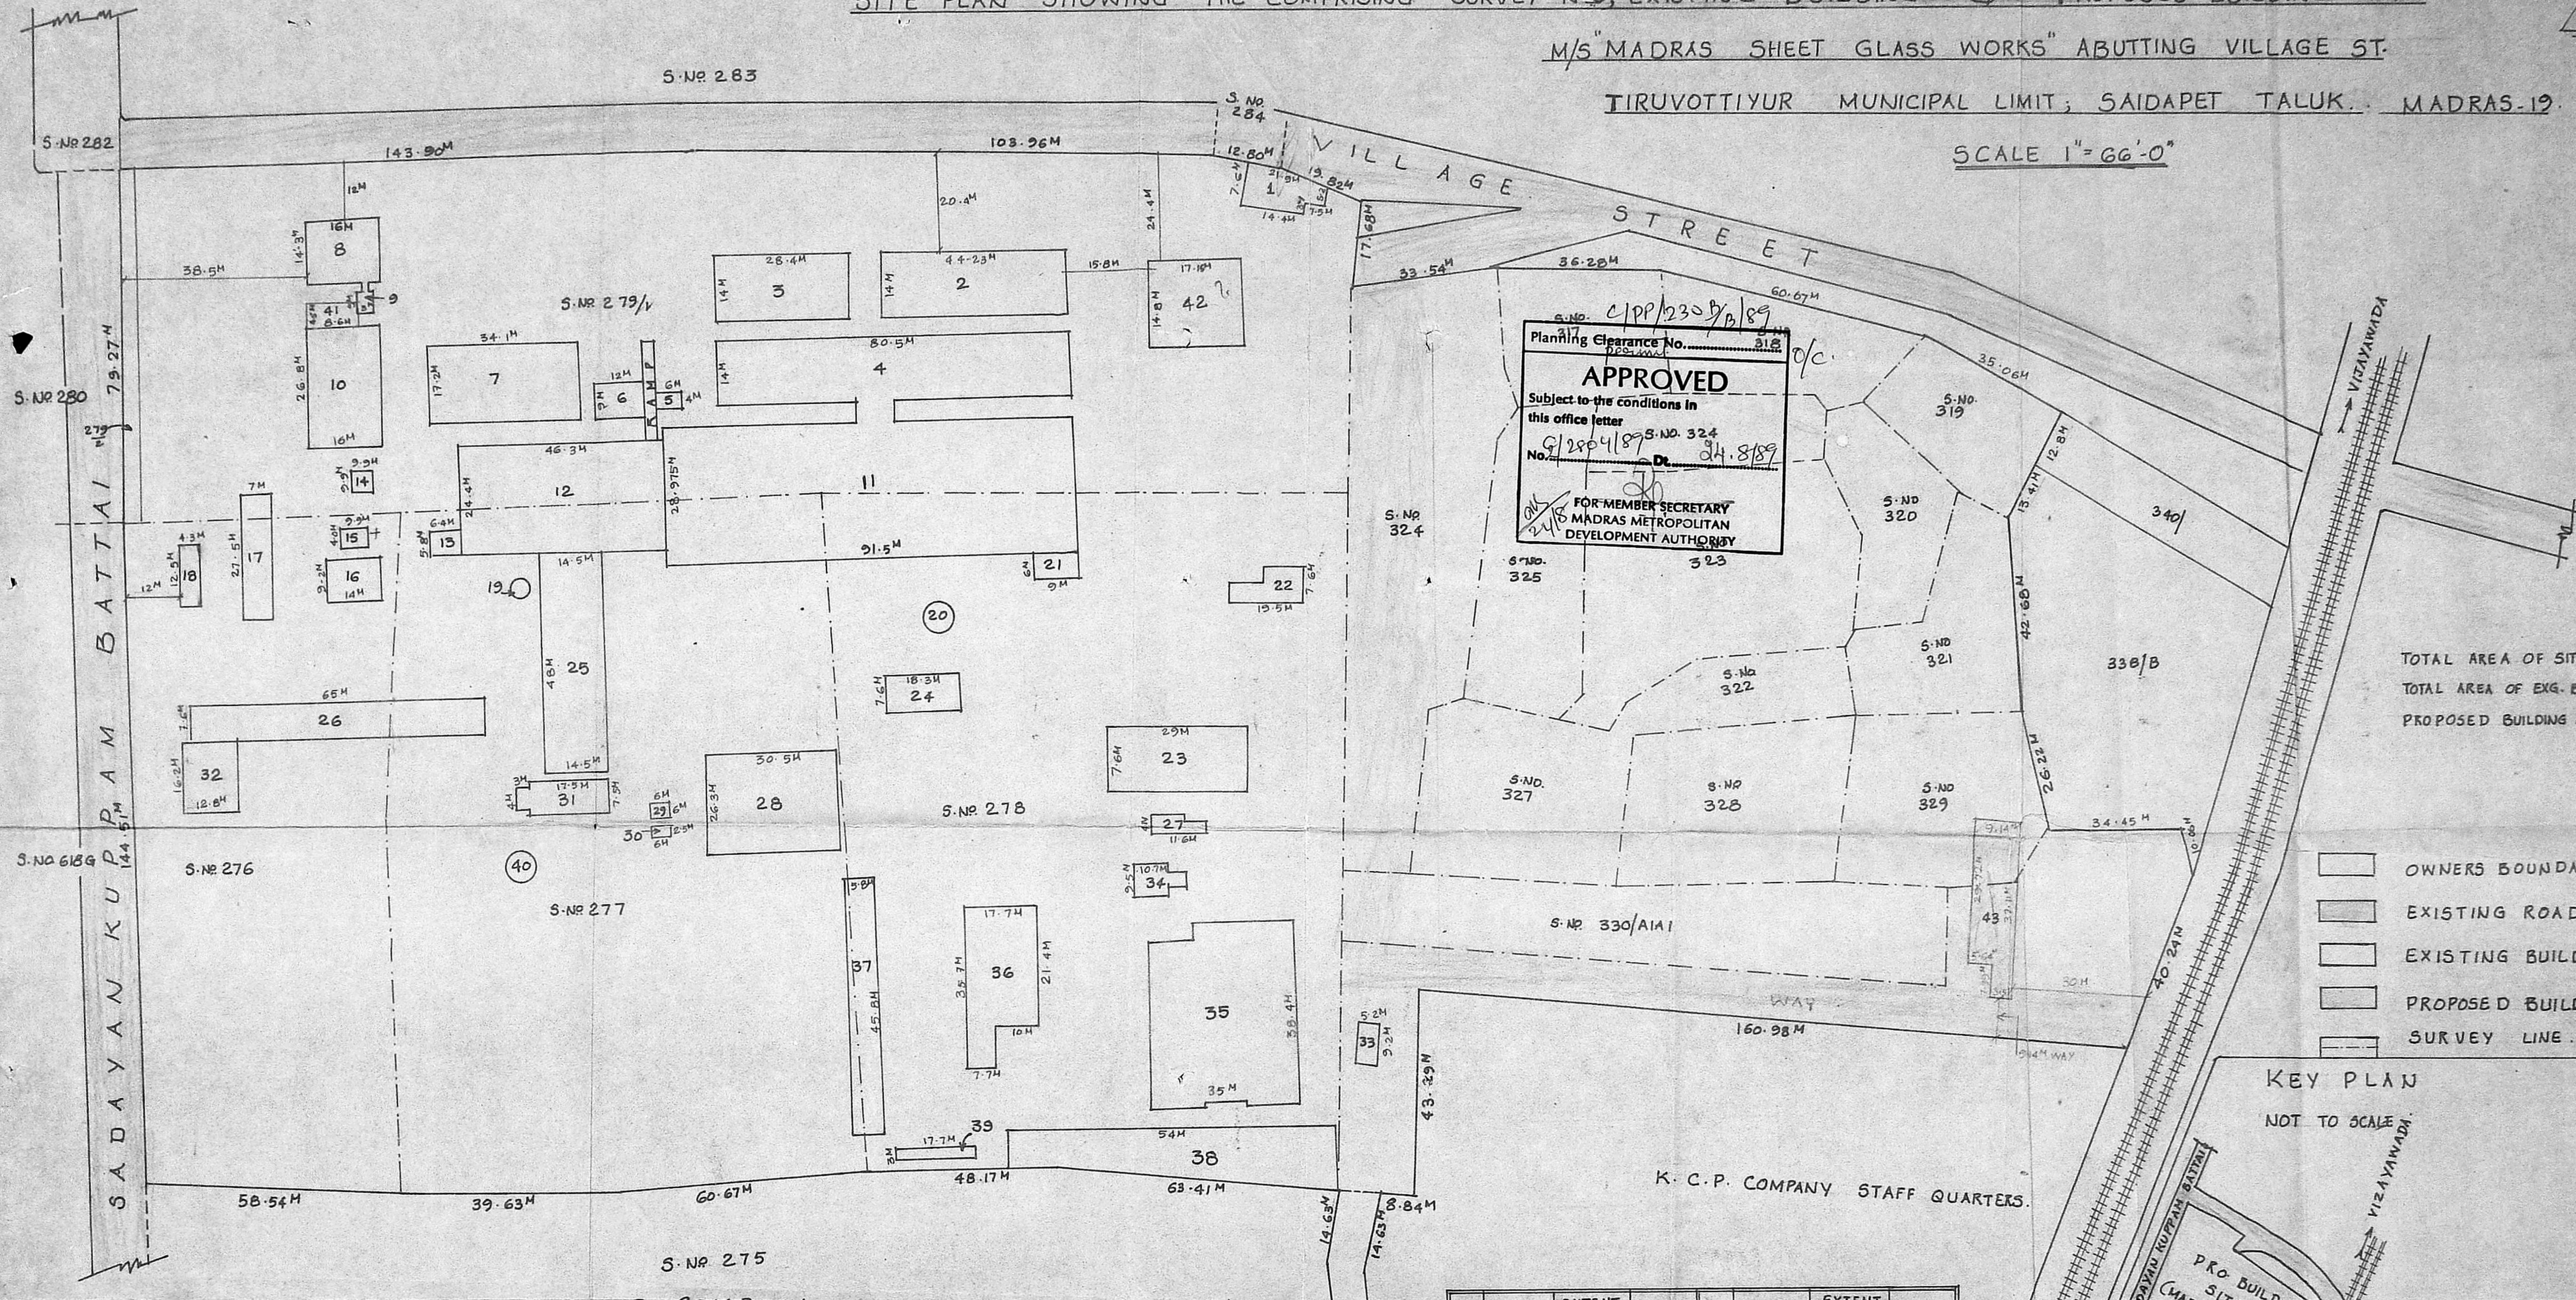


Planning Clearance No. 318  
**APPROVED**  
 Subject to the conditions in this office letter  
 No. G/2804/89 S.No. 324  
 Dt. 24.8.89  
 FOR MEMBER SECRETARY  
 MADRAS METROPOLITAN  
 DEVELOPMENT AUTHORITY

TOTAL AREA OF SITE: *vide statement enclosed*  
 TOTAL AREA OF EXG. BLDG. PROPOSED BUILDING AREA

- OWNERS BOUNDARY
- EXISTING ROADS.
- EXISTING BUILDINGS.
- PROPOSED BUILDING.
- SURVEY LINE.

KEY PLAN  
 NOT TO SCALE

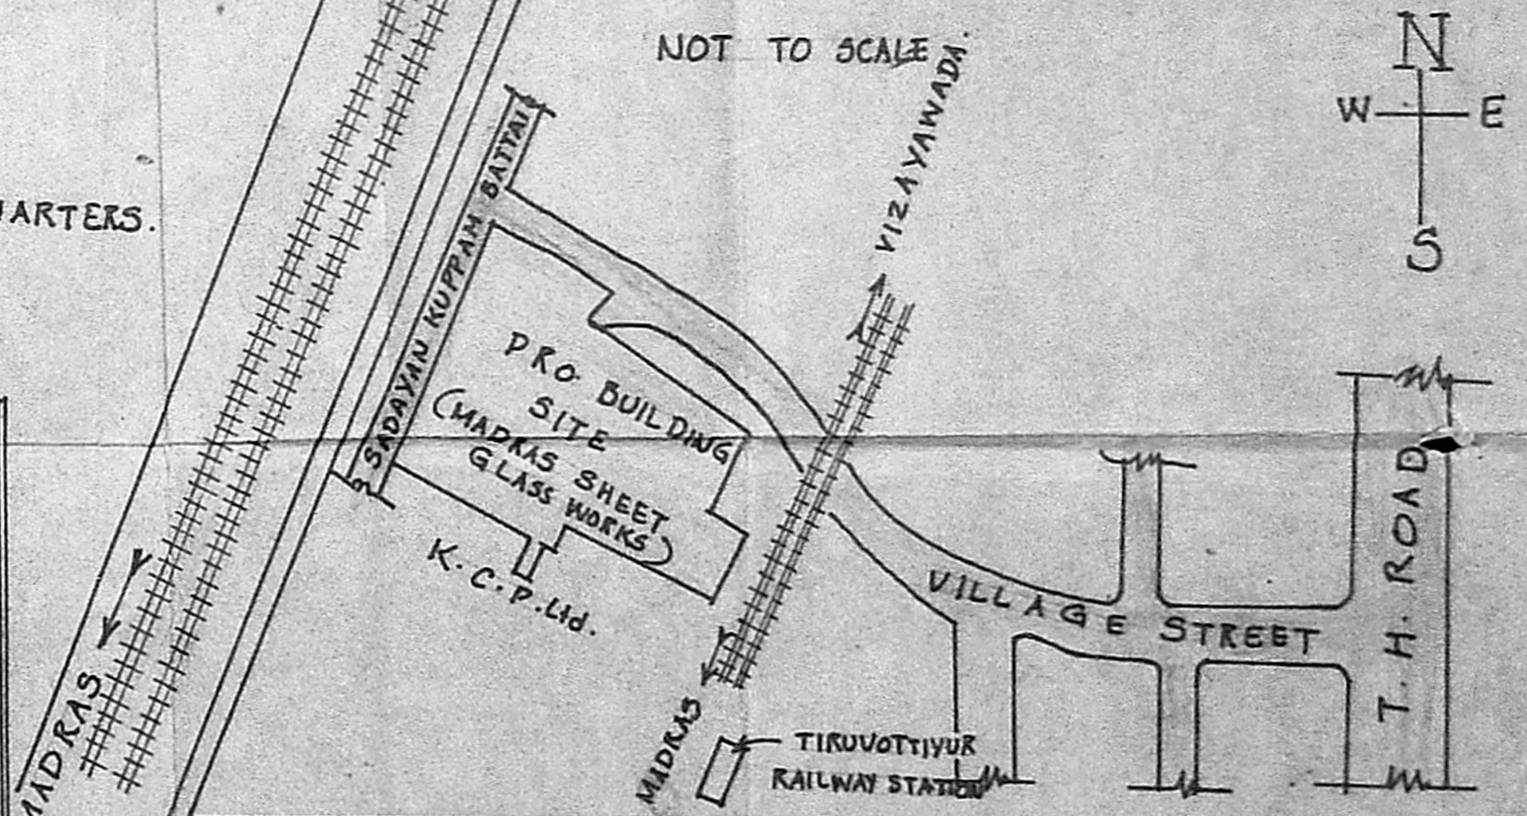

S. NO.	SY. NOS.	EXTENT IN A.C.	S. NO.	SY. NOS.	EXTENT IN A.C.
1	276	2.10	10	322	0.16
2	277	3.59	11	323	0.60
3	278	4.04	12	324	0.20
4	279/1	5.10	13	325	0.35
5	317	0.24	14	326	0.67
6	318	0.29	15	327	0.38
7	319	0.26	16	328	0.42
8	320	0.20	17	329	0.36
9	321	0.30	18	330	1.47
				ATAI	

S. NO.	DETAILS	EXTENT IN SQ. M.	S. NO.	DETAILS	EXTENT IN SQ. M.	S. NO.	DETAILS	EXTENT IN SQ. M.
1.	SECURITY & TIME OFFICE	184.80	11.	LEHR & WARE HOUSE	2651.21	21.	LORRY PARK.	54.00
2.	WARE HOUSE	619.22	12.	RE GENERATOR FOR ANCE	1129.72	22.	STORE ROOM	111.63
3.	WARE HOUSE	397.60	13.	PUMP ROOM	37.12	23.	OFFICE	388.60
4.	GODOWN	1127.00	14.	CHIMNEY	98.01	24.	GARAGE	139.08
5.	STORE	39.00	15.	GAS PRODUCER	69.30	25.	SPARE SHED	696.00
6.	DEBICLEAN	108.00	16.	COMPRESSOR	128.80	26.	SUB STORE	494.00
7.	BATCH HOUSE	586.52	17.	BOILER HOUSE	192.50	27.	CAR SHED	152.00
8.	OIL TANK	228.80	18.	LATRINES	118.25	28.	COOLING POND	802.15
9.	PUMP HOUSE	15.00	19.	GAS TANK	9.00	29.	O. H. TANK.	36.00
10.	SAND SHED	428.80	20.	WELL 6M DIA	37.21	30.	LATRINE	15.00
						31.	WORK SHOP	143.25
						32.	TRANSFORMER YARD	207.36
						33.	LATRINE	47.84
						34.	MANAGER QUARTRES	120.14
						35.	TEMPO RARY LODGING	344.00
						36.	" "	488.89
						37.	" "	265.64
						38.	" "	642.60
						39.	LATRINE	53.10
						40.	WELL 6M DIA.	37.21
						41.	BOILER HOUSE	38.25
						42.	CARPENTARY SHOP	251.60
						43.	OFFICE, STORES.	297.65

*Sudala*  
 For MADRAS SHEET GLASS WORKS LTD,  
 I. R. G. RAGHAVAN,  
 Town Planning Officer (Retd.)  
 LICENSED SURVEYOR,  
 TIRUVOTTIYUR.  
*M. Manojm*  
 Manager.