


SCHEDULE OF JOINERY

S.NO	DTE	WIDTH	HEIGHT	SILL	LFT	DESCRIPTION	REMARKS
1	MD	2700	2170	-	2170	ALUMINIUM FRAMED GLAZED SHUTTER DOOR	
2	D	1500	2100	-	2100	TR PAINTED DOOR	
3	DL	1500	2100	-	2100	DO	
4	DL	900	2100	-	2100	DO	
5	DL	1500	2100	-	2100	TW GLAZED DOOR WITH WOOD VENEER LAMINATE ON BOTH SIDES	
6	DL	750	2100	-	2100	DO	
7	DL	300	2100	-	2100	DO	
8	W	3500	1500	500	500	ALUMINIUM FRAMED GLAZED WINDOW WITH 2000mm GLAZING	
9	W	3000	1300	800	2100	ALUMINIUM FRAMED WINDOW WITH GLAZED SHUTTER WITH REILL	
10	W	3700	1300	800	2100	DO	
11	W	2400	1500	800	2100	DO	
12	W	1800	1500	800	2100	DO	
13	W	1800	1300	800	2100	DO	
14	W	1500	1300	800	2100	DO	
15	W	800	1300	800	2100	DO	
16	V	1500	600	500	2100	ALUMINIUM FRAMED GLAZED WINDOW WITH 2000mm GLAZING	
17	V	1500	400	1500	2100	DO	
18	V	1500	400	1500	2100	DO	
19	PS	1500	400	1500	2100	DO	
20	PS	750	1700	400	2100	DO	
21	V	1500	400	2400	2100	DO	

ELEVATION OF DOOR & WINDOW VS...  
TYPE ALUMINIUM FRAME WITH GLAZING TO BE CHROME BRONZE ANODIZED.


NOTES

- THIS DRAWING IS PREPARED AS PER CHIEF ARCHITECT'S ORAL INSTRUCTIONS.
- THIS IS A DETAILED DRAWING.
- PLINTH AREA GROUND FLOOR 76.45 SQ M FIRST FLOOR 809.49 SQ M TOTAL 1166.94 SQ M

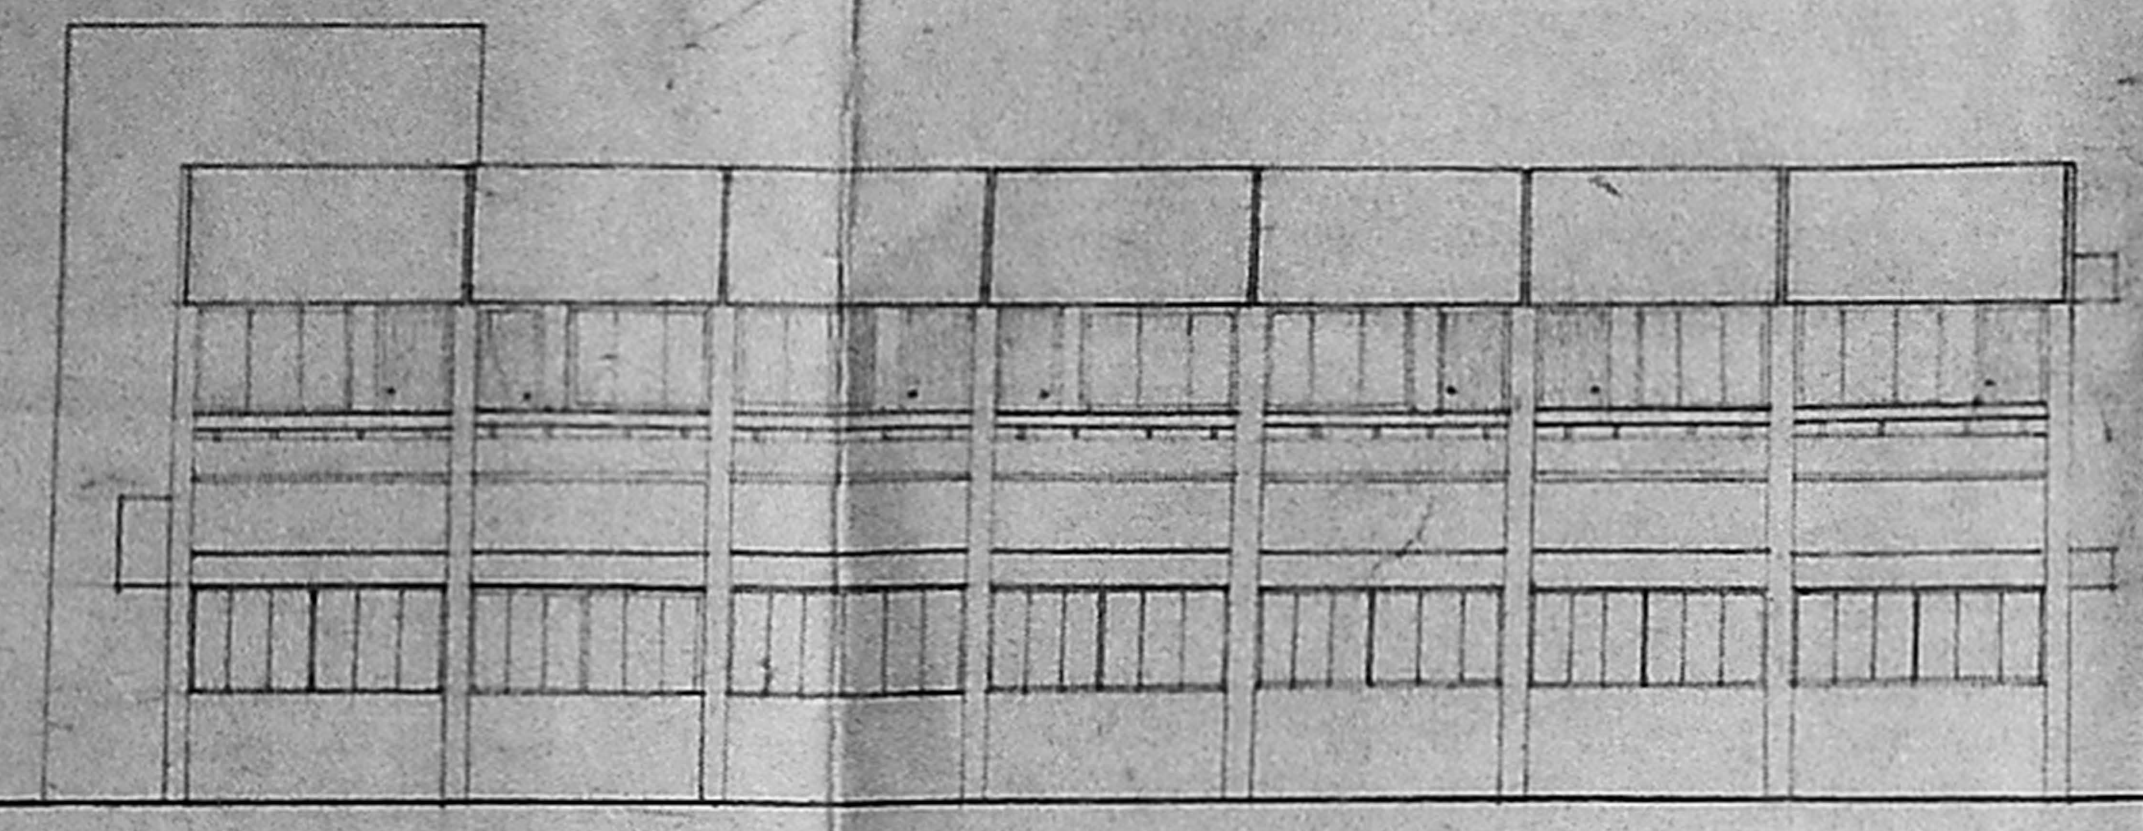


SIDE ELEVATION


ELEVATION OF DOOR & WINDOW VS...  
TYPE ALUMINIUM FRAME WITH GLAZING TO BE CHROME BRONZE ANODIZED.

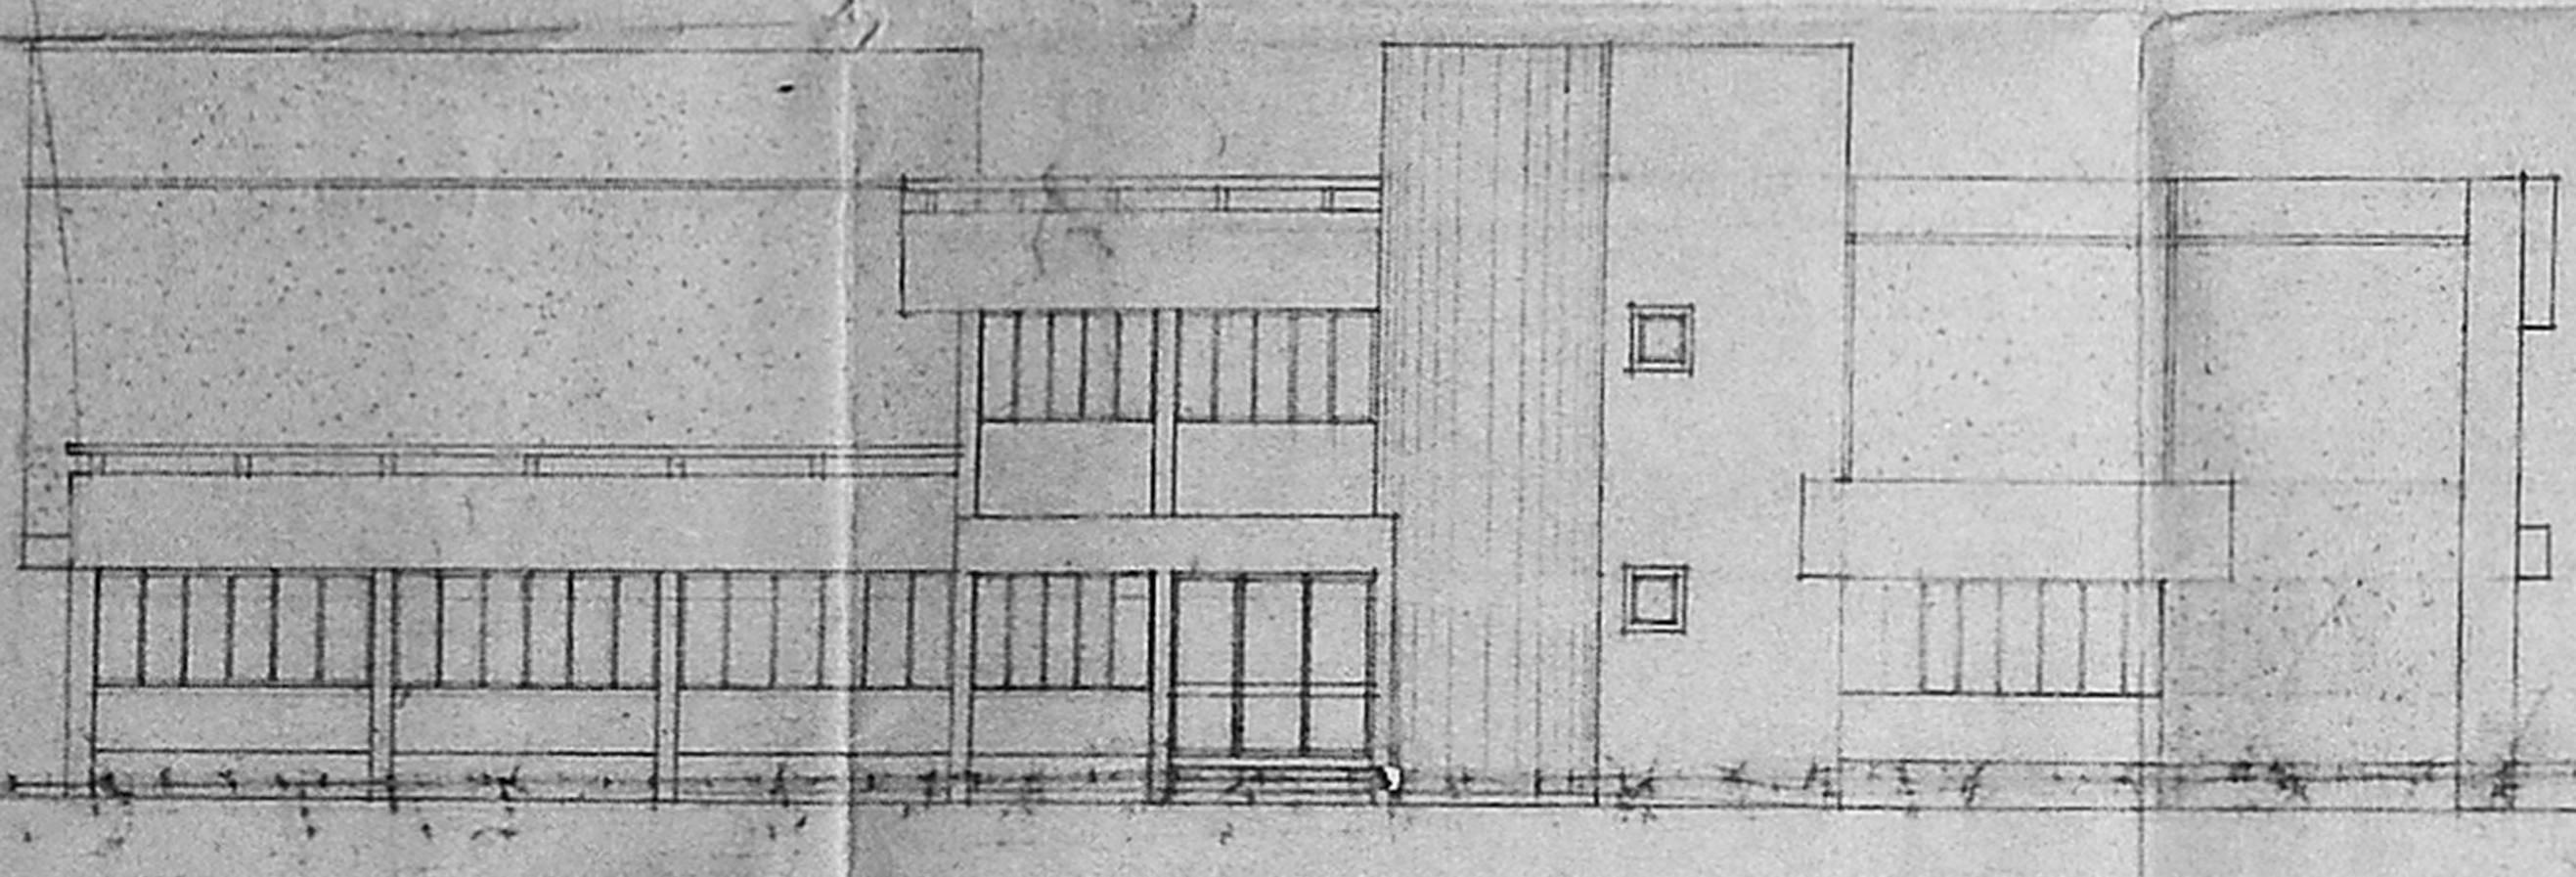


FRONT ELEVATION

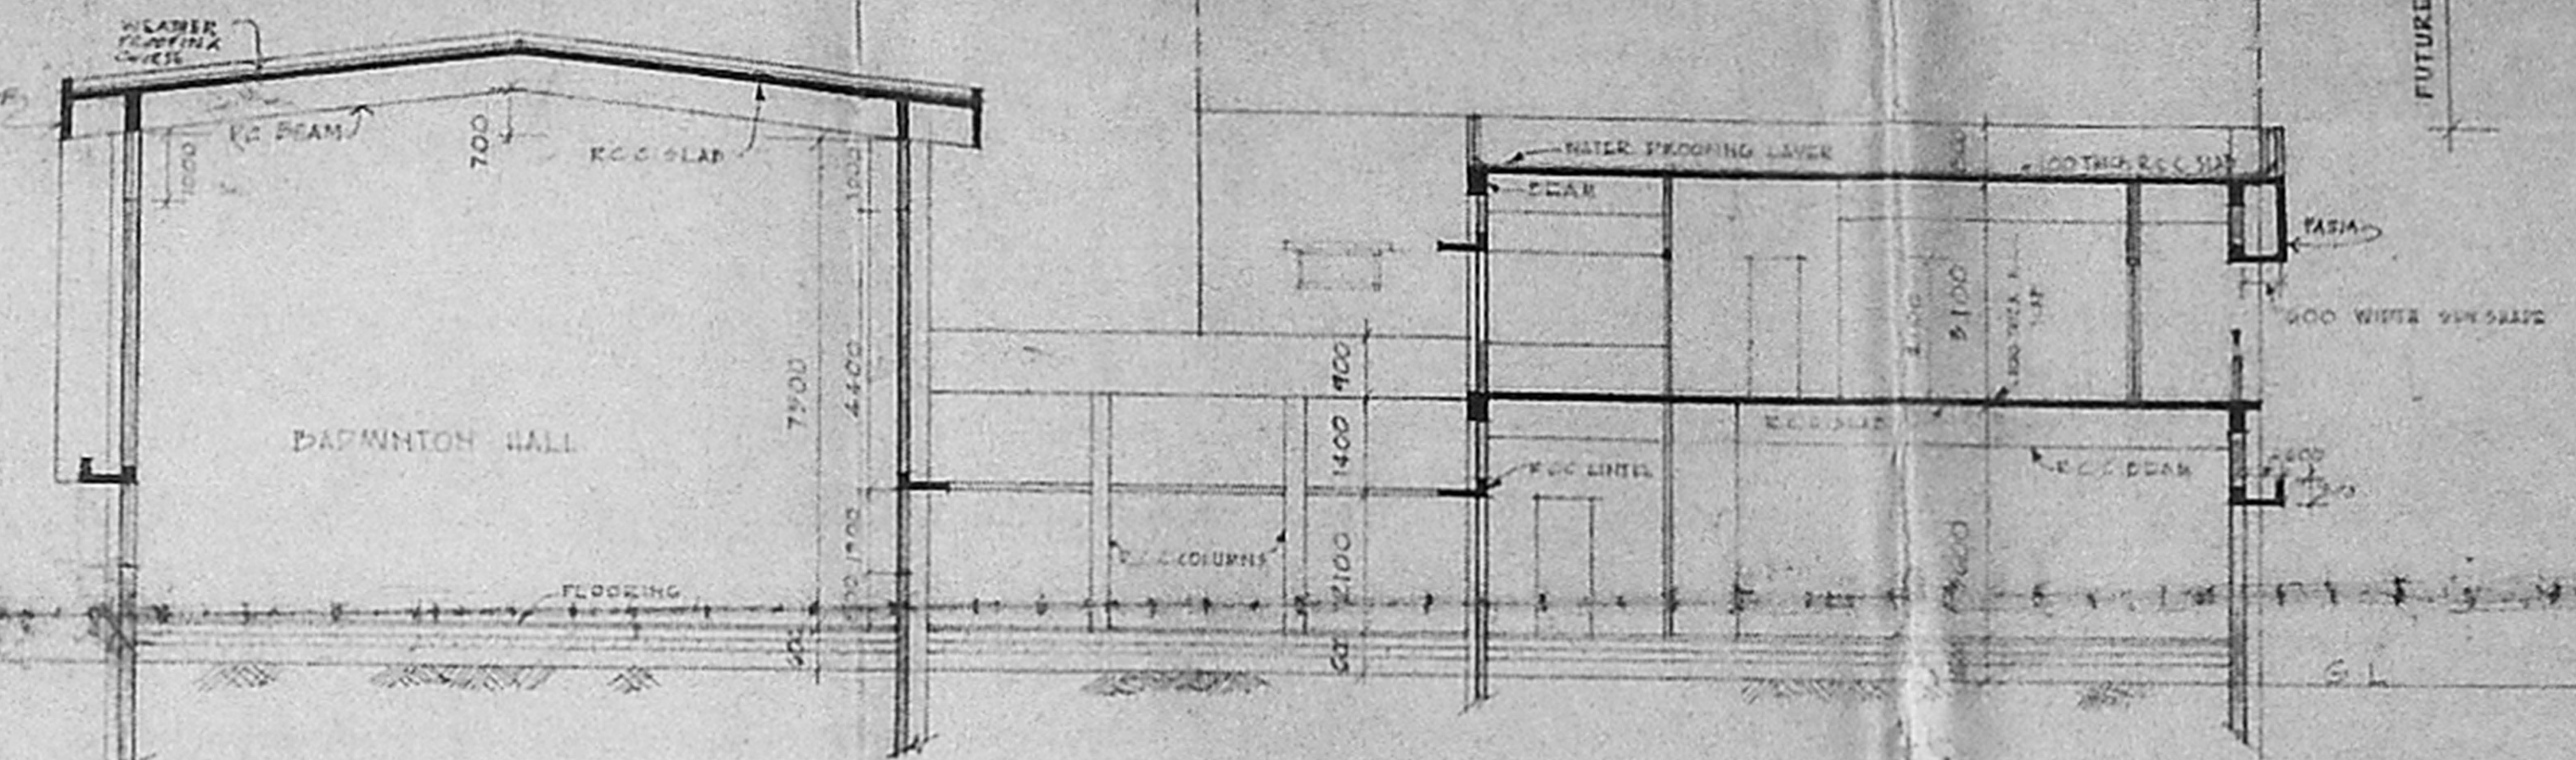

SECTION AT A-A

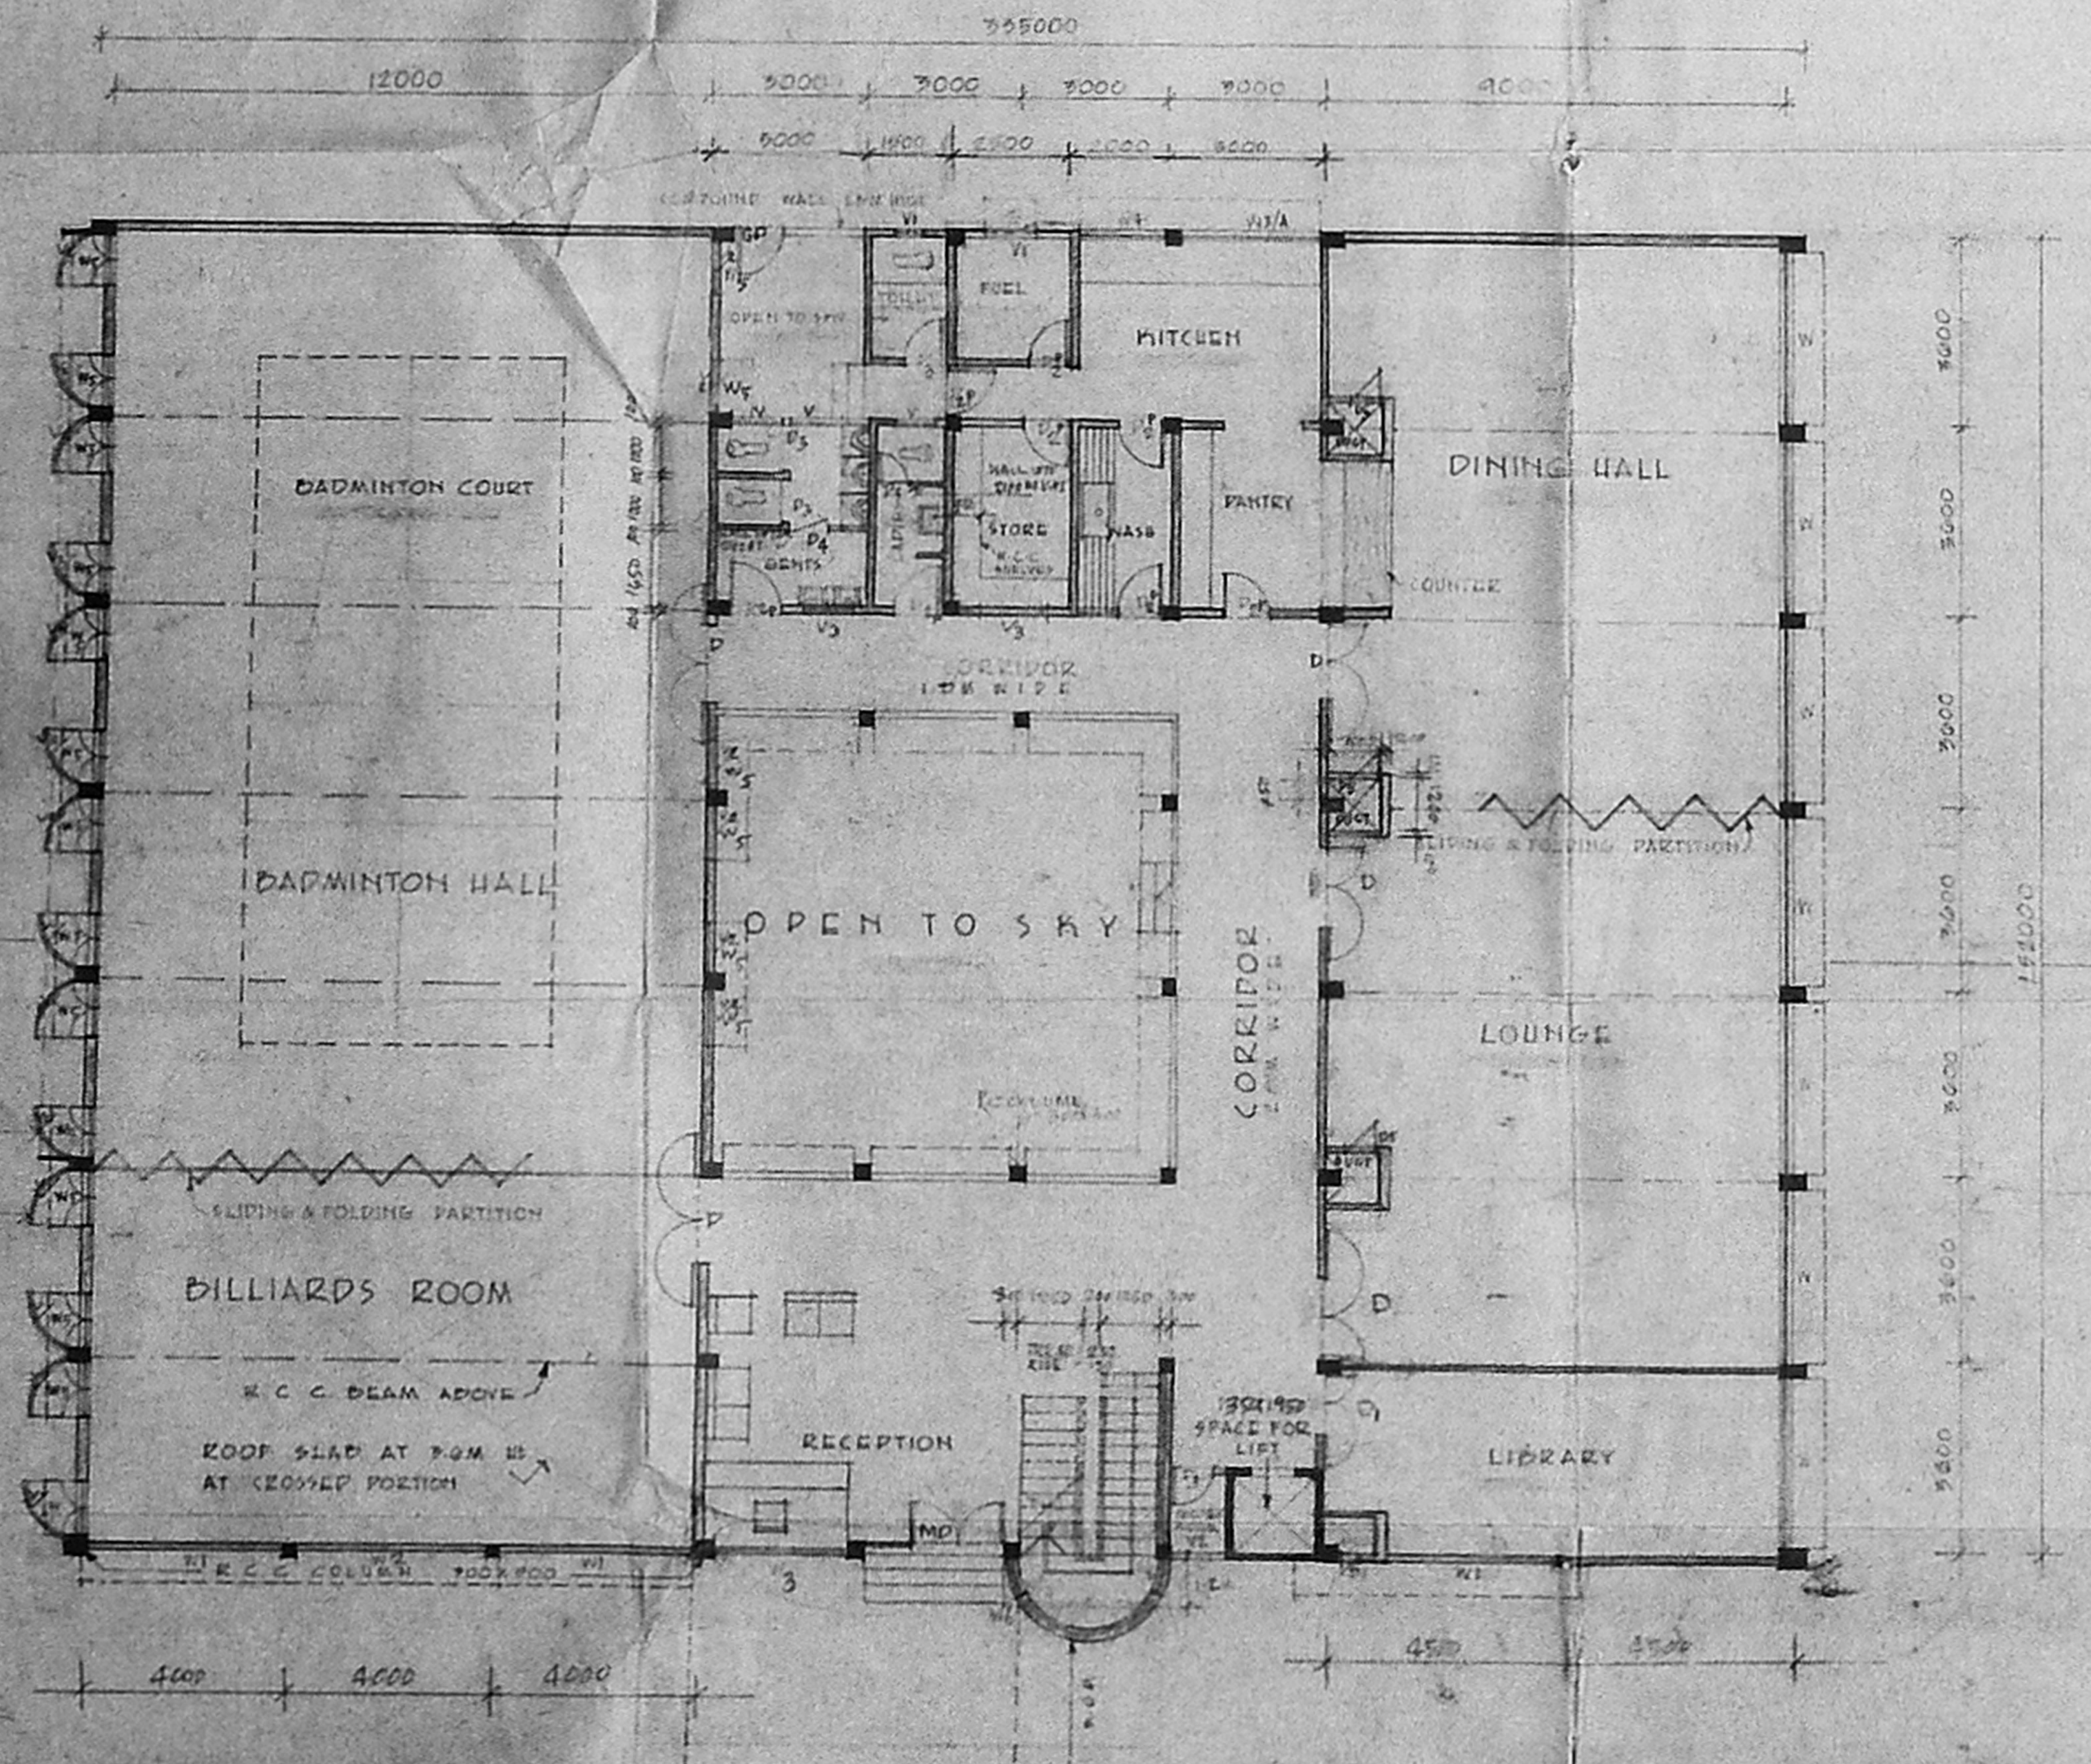

GROUND FLOOR PLAN  
SCALE - 1/100

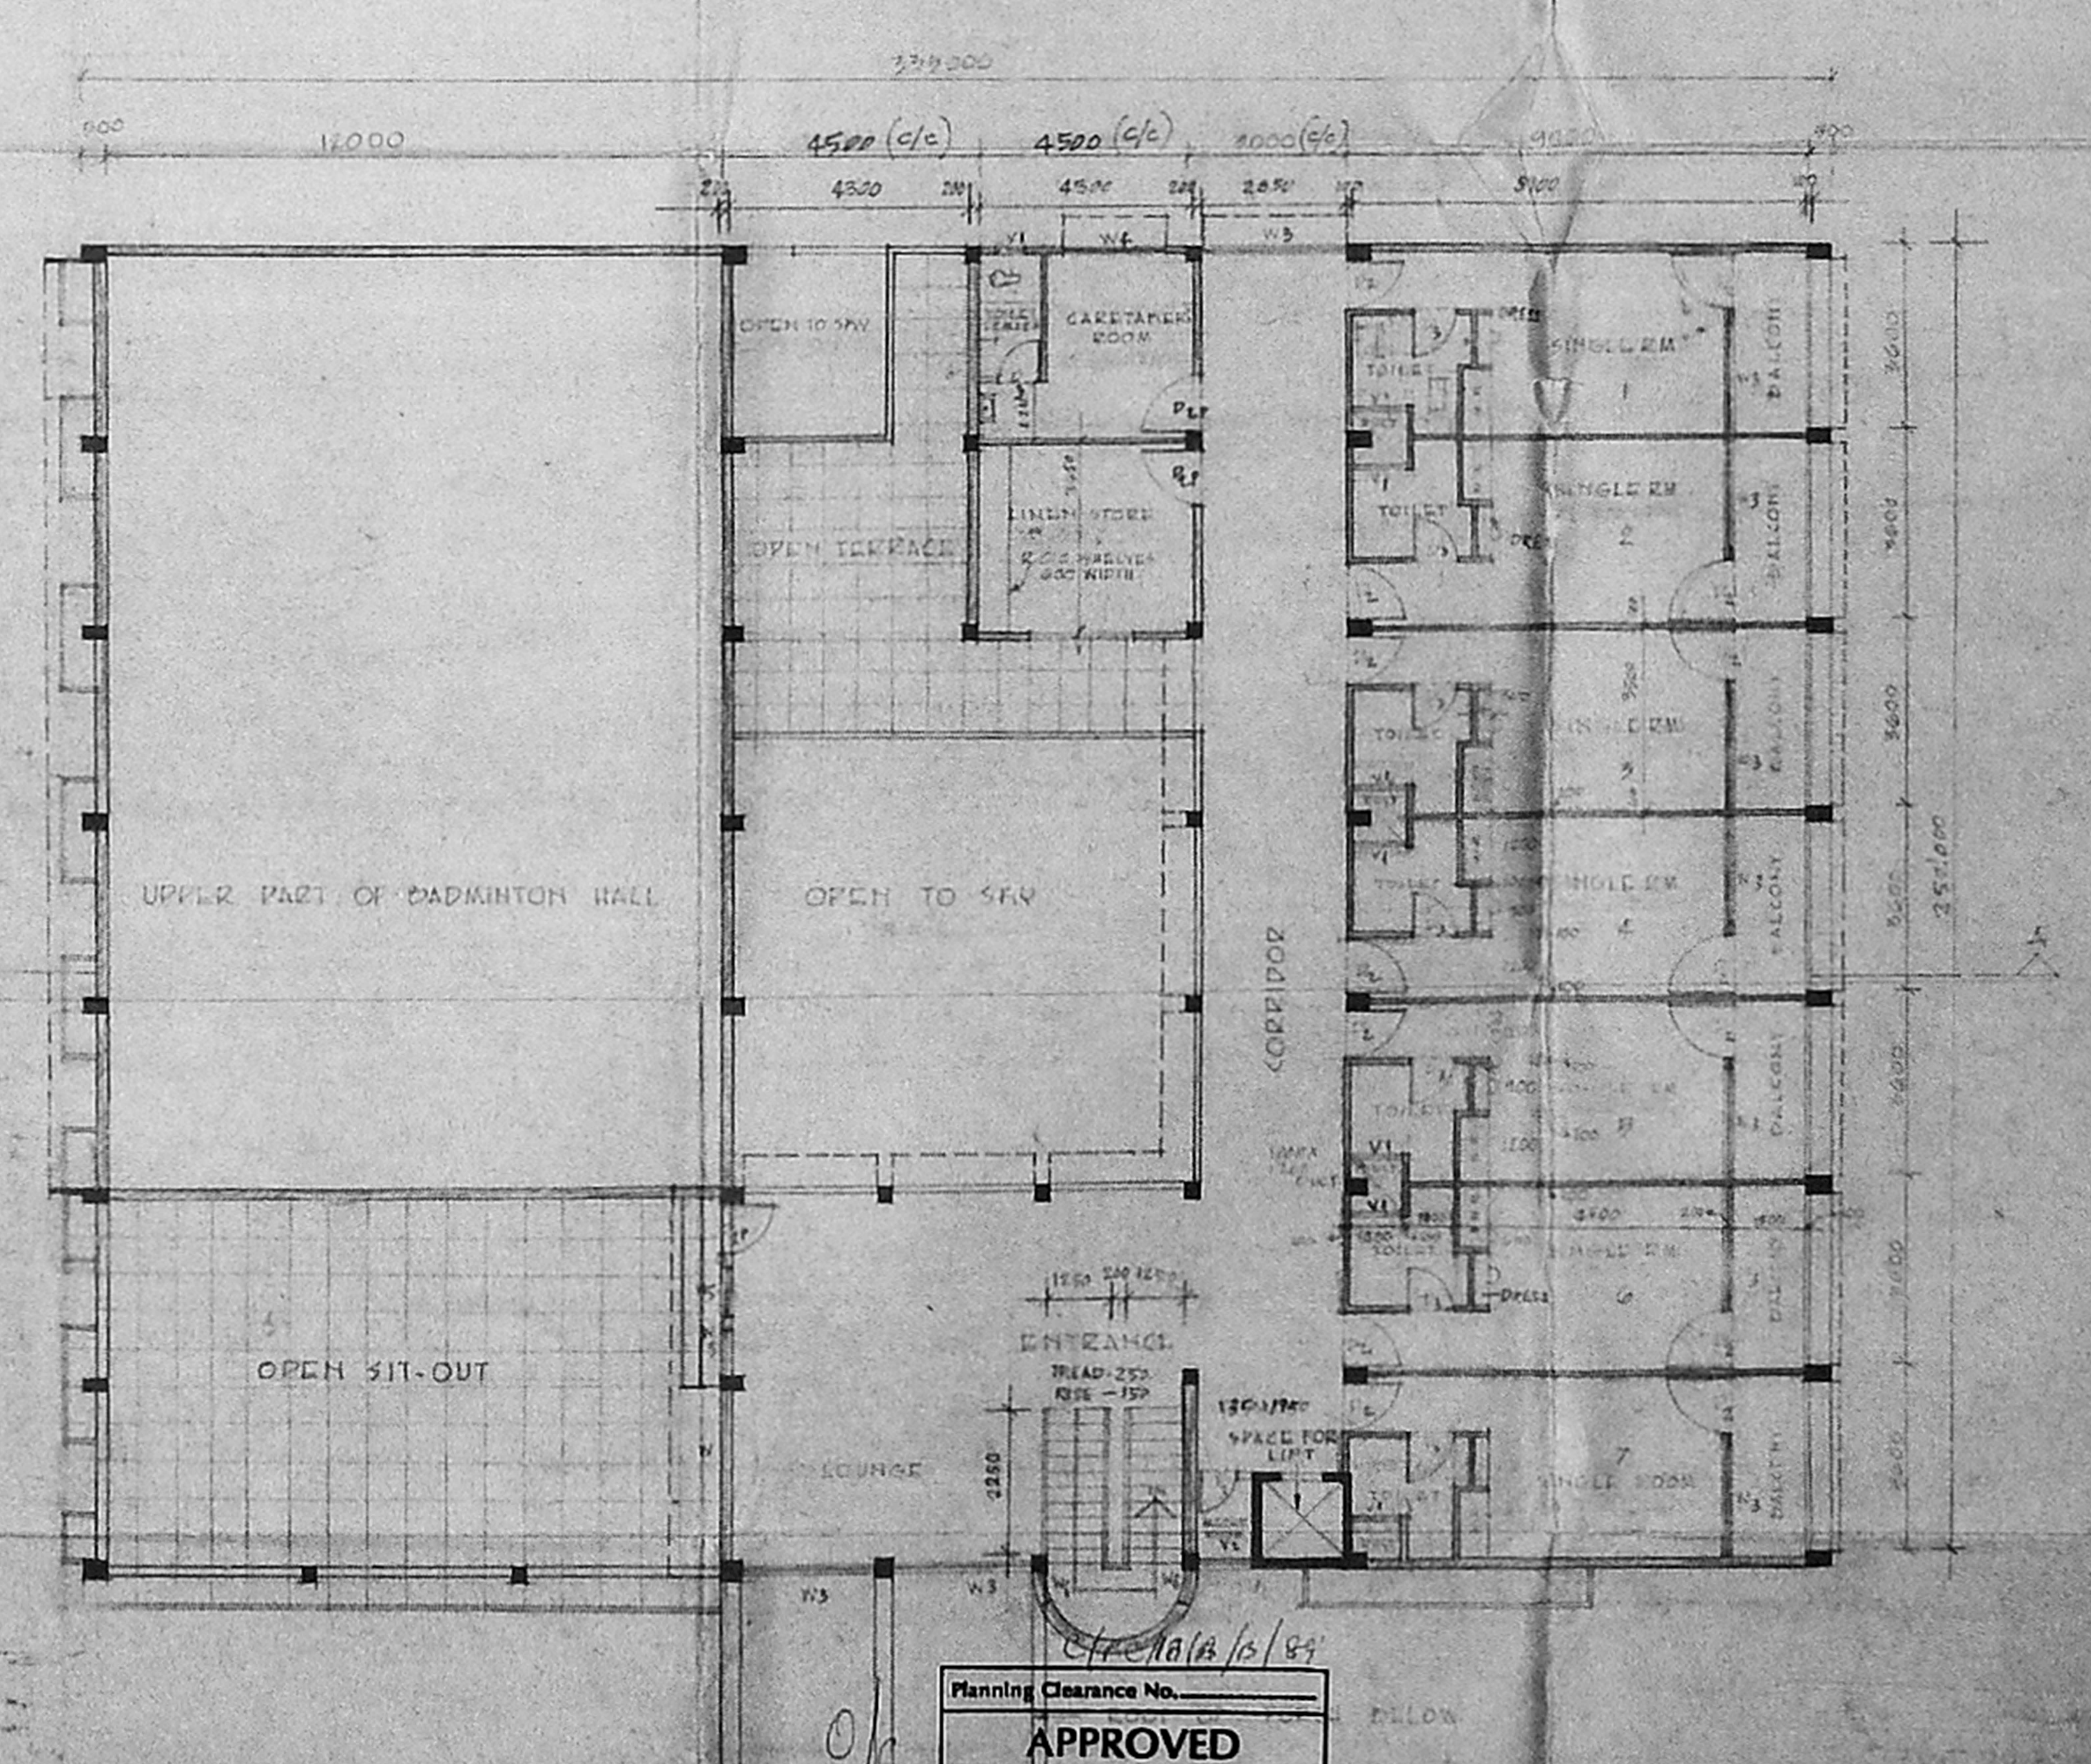

FIRST FLOOR PLAN

Planning Clearance No. APPROVED  
Subject to the conditions in this office letter  
10.12.82  
FOR MEMBER SECRETARY  
MADRAS METROPOLITAN  
DEVELOPMENT AUTHORITY

FOR THE CHIEF ARCHITECT, MADRAS  
OFFICE OF THE CHIEF ARCHITECT, MADRAS  
SCALE - 1/100  
DATE - 10.12.82  
DEALT BY: JODHS PEGHS  
CHECKED BY: S.M.O. SA  
PROPOSED BUILDING FOR POLICE OFFICER'S MESS IN THE POLICE HOSPITAL COMPOUND, LGMORE  
GROUND FLOOR PLAN, FIRST FLOOR PLAN, ELEVATION & SECTION



S.NO. NOTES

1. THIS DRG. HAS BEEN PREPARED BASED ON R.NO. A.E.E. TO CA/ 18945/88/DT. 22.11.88 FROM C.E. CDJ MADRAS-5.
2. CUTTING OF TREES TO BE AVOIDED AS FAR AS POSSIBLE.
3. THIS DRG. SUPERCEDES JOB NO. 3590 DRG. NO. 72.

S.NO. REVISION SIGN DATE

*L. S. S.*  
2.12.88  
CHIEF ARCHITECT

*P. L. S.*  
2.12.88  
D/CHIEF ARCHITECT

*S. J. S.*  
2/10/88  
SENIOR ARCHITECT

*M. M. S.*  
2.12.88  
ARCHITECT

*U. S. S.*  
ASST. ARCHITECT

OFFICE OF THE CHIEF  
ARCHITECT, MADRAS.

SCALE: 1"=400' OR 1:480 DATE: 2.12.88

DEALT: P. Lali. S. S. S. JOB. NO. DRG. NO.  
3590 9

PROPOSED BUILDING FOR POLICE OFFICERS MESS IN THE POLICE HOSPITAL COMPOUND EGMORE. [INCLUDING SUPT. OF POLICE'S QUARTERS]

LAY-OUT PLAN


Planning Clearance No. ....

**APPROVED**

Subject to the conditions in this office letter

No. *c2/6307/89* Dt. *10.2.89.*

FOR MEMBER SECRETARY  
MADRAS METROPOLITAN  
DEVELOPMENT AUTHORITY

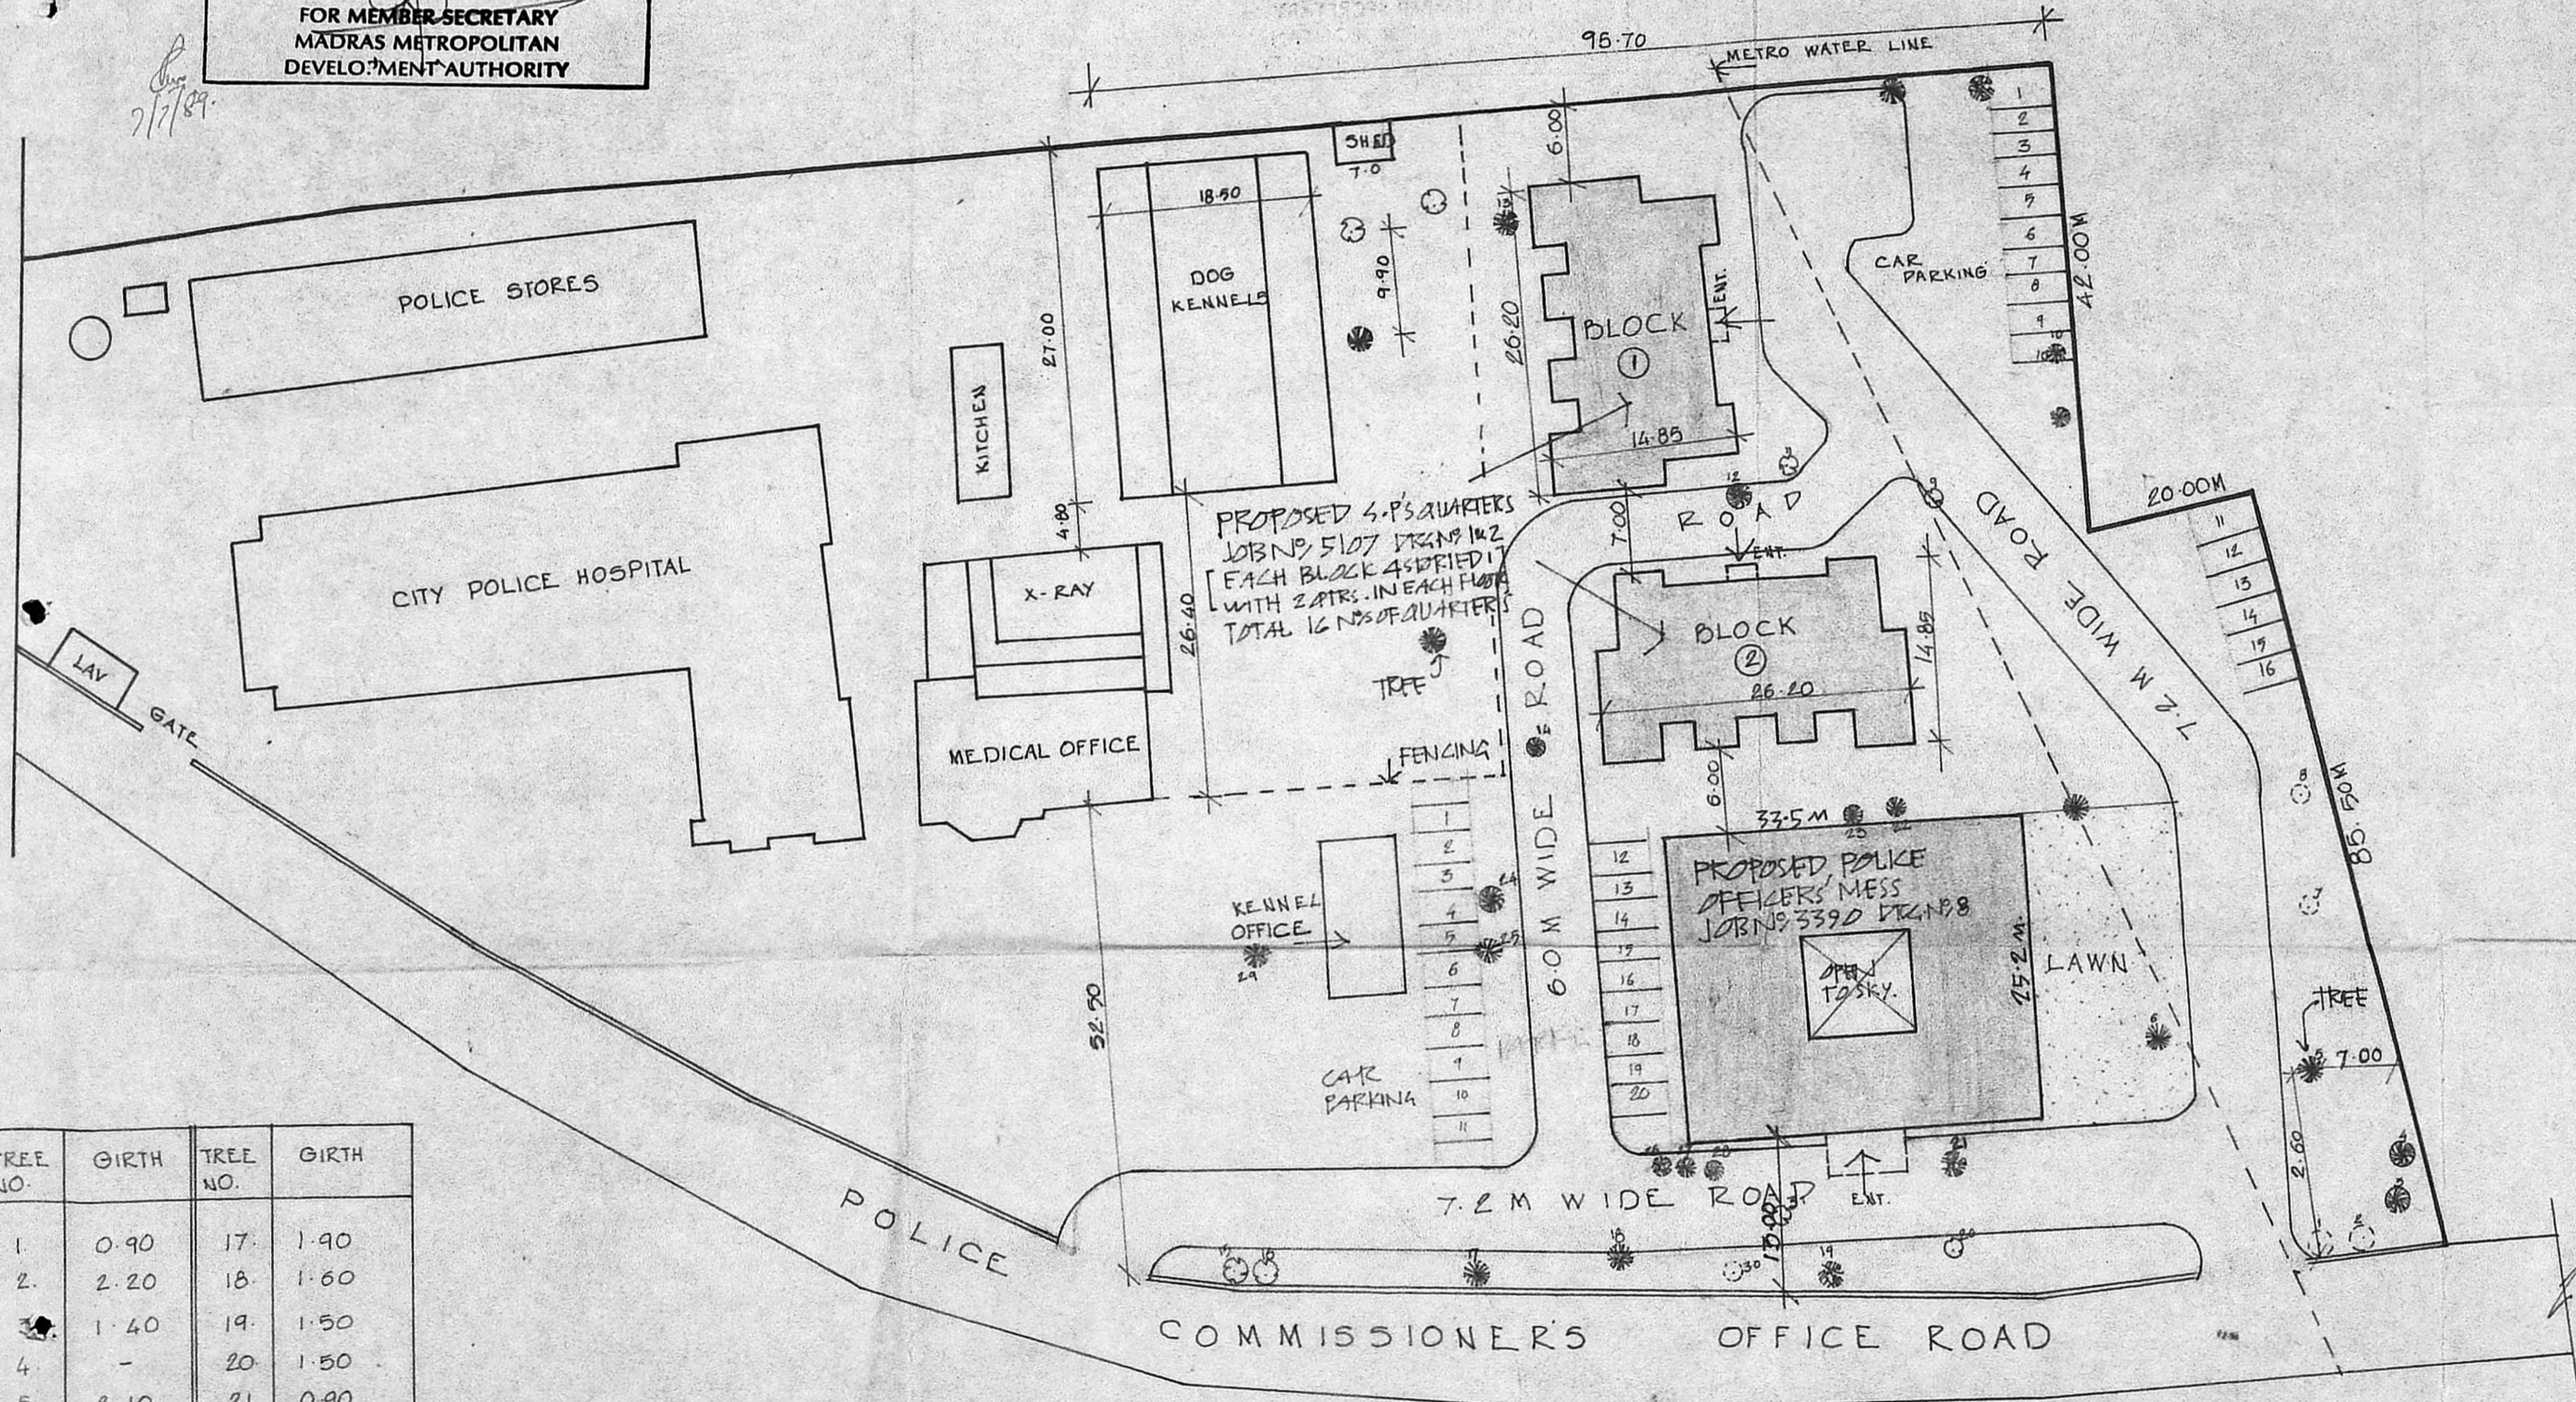

TREE NO.	GIRTH	TREE NO.	GIRTH
1	0.90	17	1.40
2	2.20	18	1.60
3	1.40	19	1.50
4	-	20	1.50
5	2.10	21	0.90
6	2.90	22	1.00
7	0.50	23	0.90
8	2.00	24	1.25
9	3.10	25	0.90
10	1.20	26	0.55
11	1.10	27	0.55
12	0.60	28	0.55
13	2.10	29	2.90
14	1.30	30	2.60
15	1.20	31	2.00
16	1.00		