



TERRACE PLAN

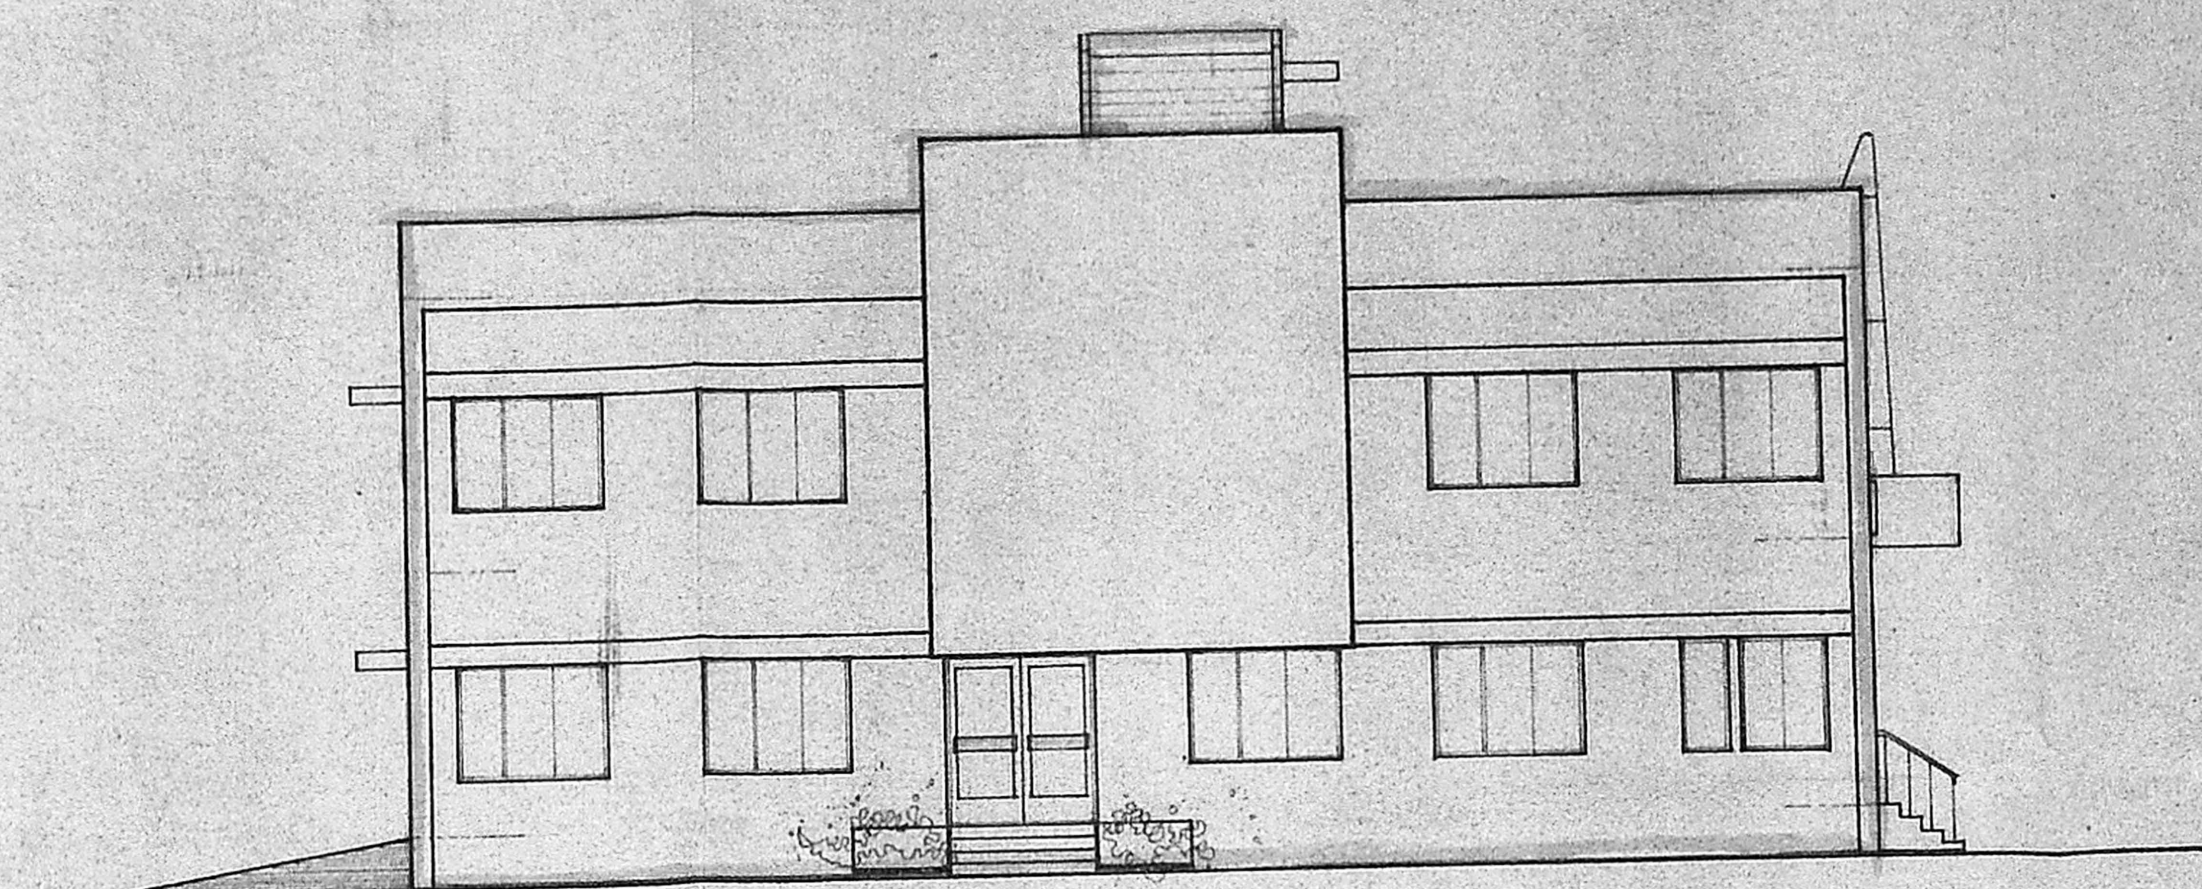

north.. ELEVATION..

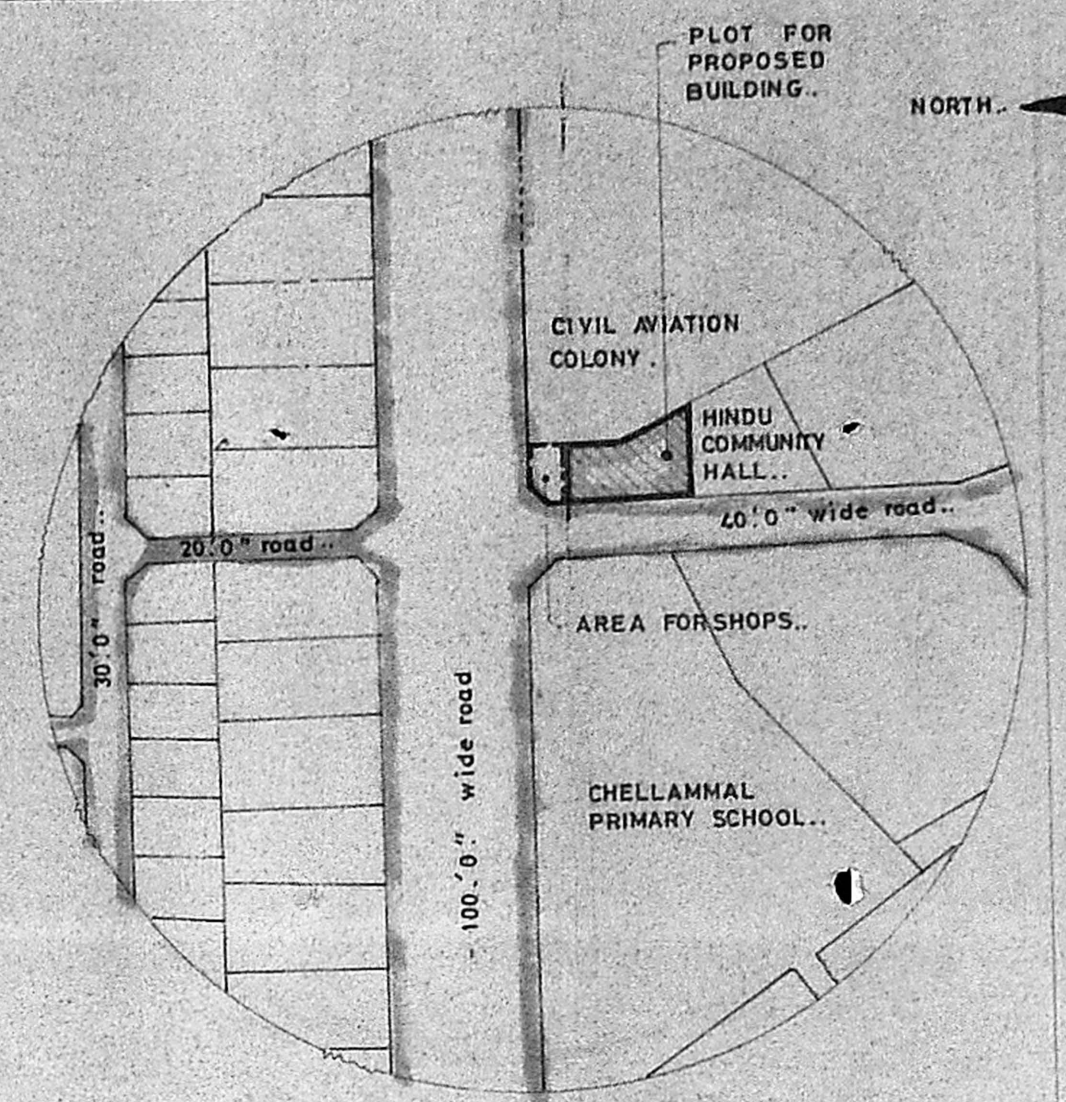

KEY PLAN
NOT TO SCALE

SPECIFICATIONS:

WALLS: 9" (230) TH. BK. WALLS WITH 1:5 CEMENT MORTAR.
 4" (115) TH. BK. WALLS WITH 1:4 CEMENT MORTAR.
 PLASTERING: 1" PLASTER WITH 1:5 CEMENT MORTAR.
 FLOORING: GRANULITHIC FLOORING.
 TOILET FLOORING: GLAZED TILES.
 SKIRTINGS: GLAZED TILES UPTO 5.0" HT..
 DOORS: T.W. FLUSH DOORS & PANNELLED DOORS.
 WINDOWS: T.W. GLAZED WINDOWS.
 FOOTINGS: BK. FOOTINGS WITH 1:5 CEMENT MORTAR.
 P.C.C.: 1:4:8 CONCRETE.
 PAINTING: WATER PROOF CEMENT PAINT FOR INTERNAL & EXTERNAL WALLS & ENAMEL PAINT FOR WOOD WORK..

SCHEDULE OF JOINERY:


TYPE	OPENING SIZE	NOS.	DESCRIPTION
D1	6'0" x 7'0"	1	ALL GLAZED DOOR WITH PYOTHUNG SHUTTERS
D2	6'0" x 7'0"	1	T.W. DOOR. 2 EGL. FLUSH SHUTTERS..
D3	3'0" x 7'0"	13	T.W. DOOR. SINGLE LEAF..
D4	2'6" x 7'0"	1	- DO -
D5	4'6" x 7'0"	2	T.W. DOOR 2 EGL. FLUSH SHUTTERS.
D6	2'6" x 7'0"	14	T.W. PANNELLED DOOR SINGLE LEAF.
DW1	6'0" x 7'0"	2	T.W. DOOR CUM WINDOW.
W1	6'0" x 4'6"	9	T.W. GLAZED WINDOW 1 MULLION 3 SHUTTERS.
W2	4'0" x 4'6"	11	T.W. GLAZED WINDOW 2 SHUTTERS.
W3	3'0" x 4'6"	1	- DO -
W4	2'3" x 4'6"	1	T.W. GLAZED WINDOW 1 SHUTTER.
V1	3'6" x 2'6"	1	T.W. GLAZED VENTILATORS TOP HUNG SHUTTERS.
V2	2'0" x 2'0"	10	- DO -
V3	4'6" x 2'0"	1	- DO -

COLOUR INDEX:


PROPOSALS ————
 ROAD ————
 BOUNDRY ————

AREA DETAILS:


PLOT AREA — 3380. Sft (314. M²)
 AREA FOR SHOPS — 797. Sft (74. M²)
 GROUND FLOOR — 1652. Sft (153.5 M²)
 FIRST FLOOR — 1840. Sft (171. M²)
 STAIRCASE HEAD ROOM — 160. Sft (14.9 M²)

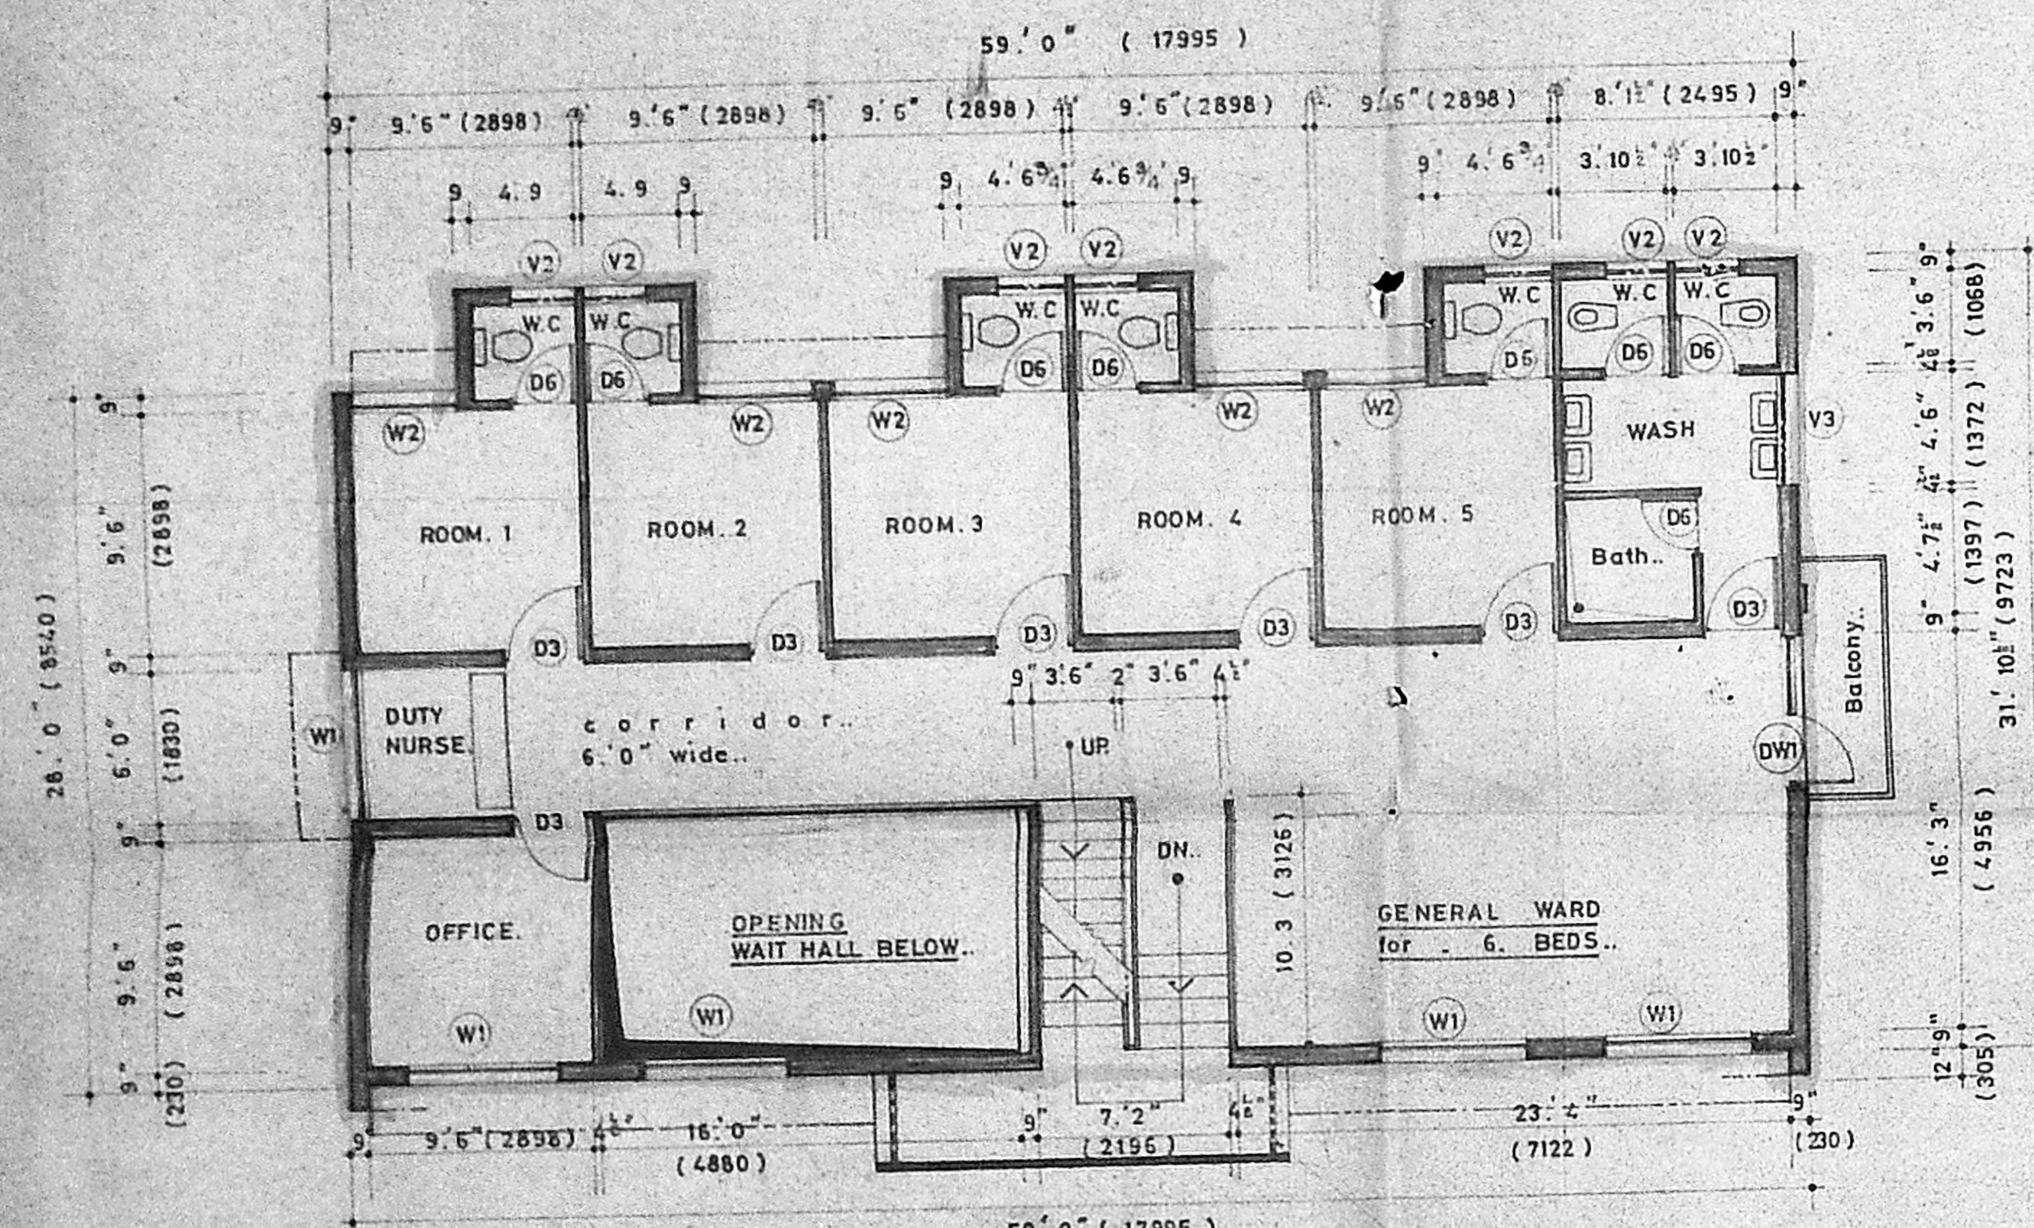

FIRST FLOOR PLAN

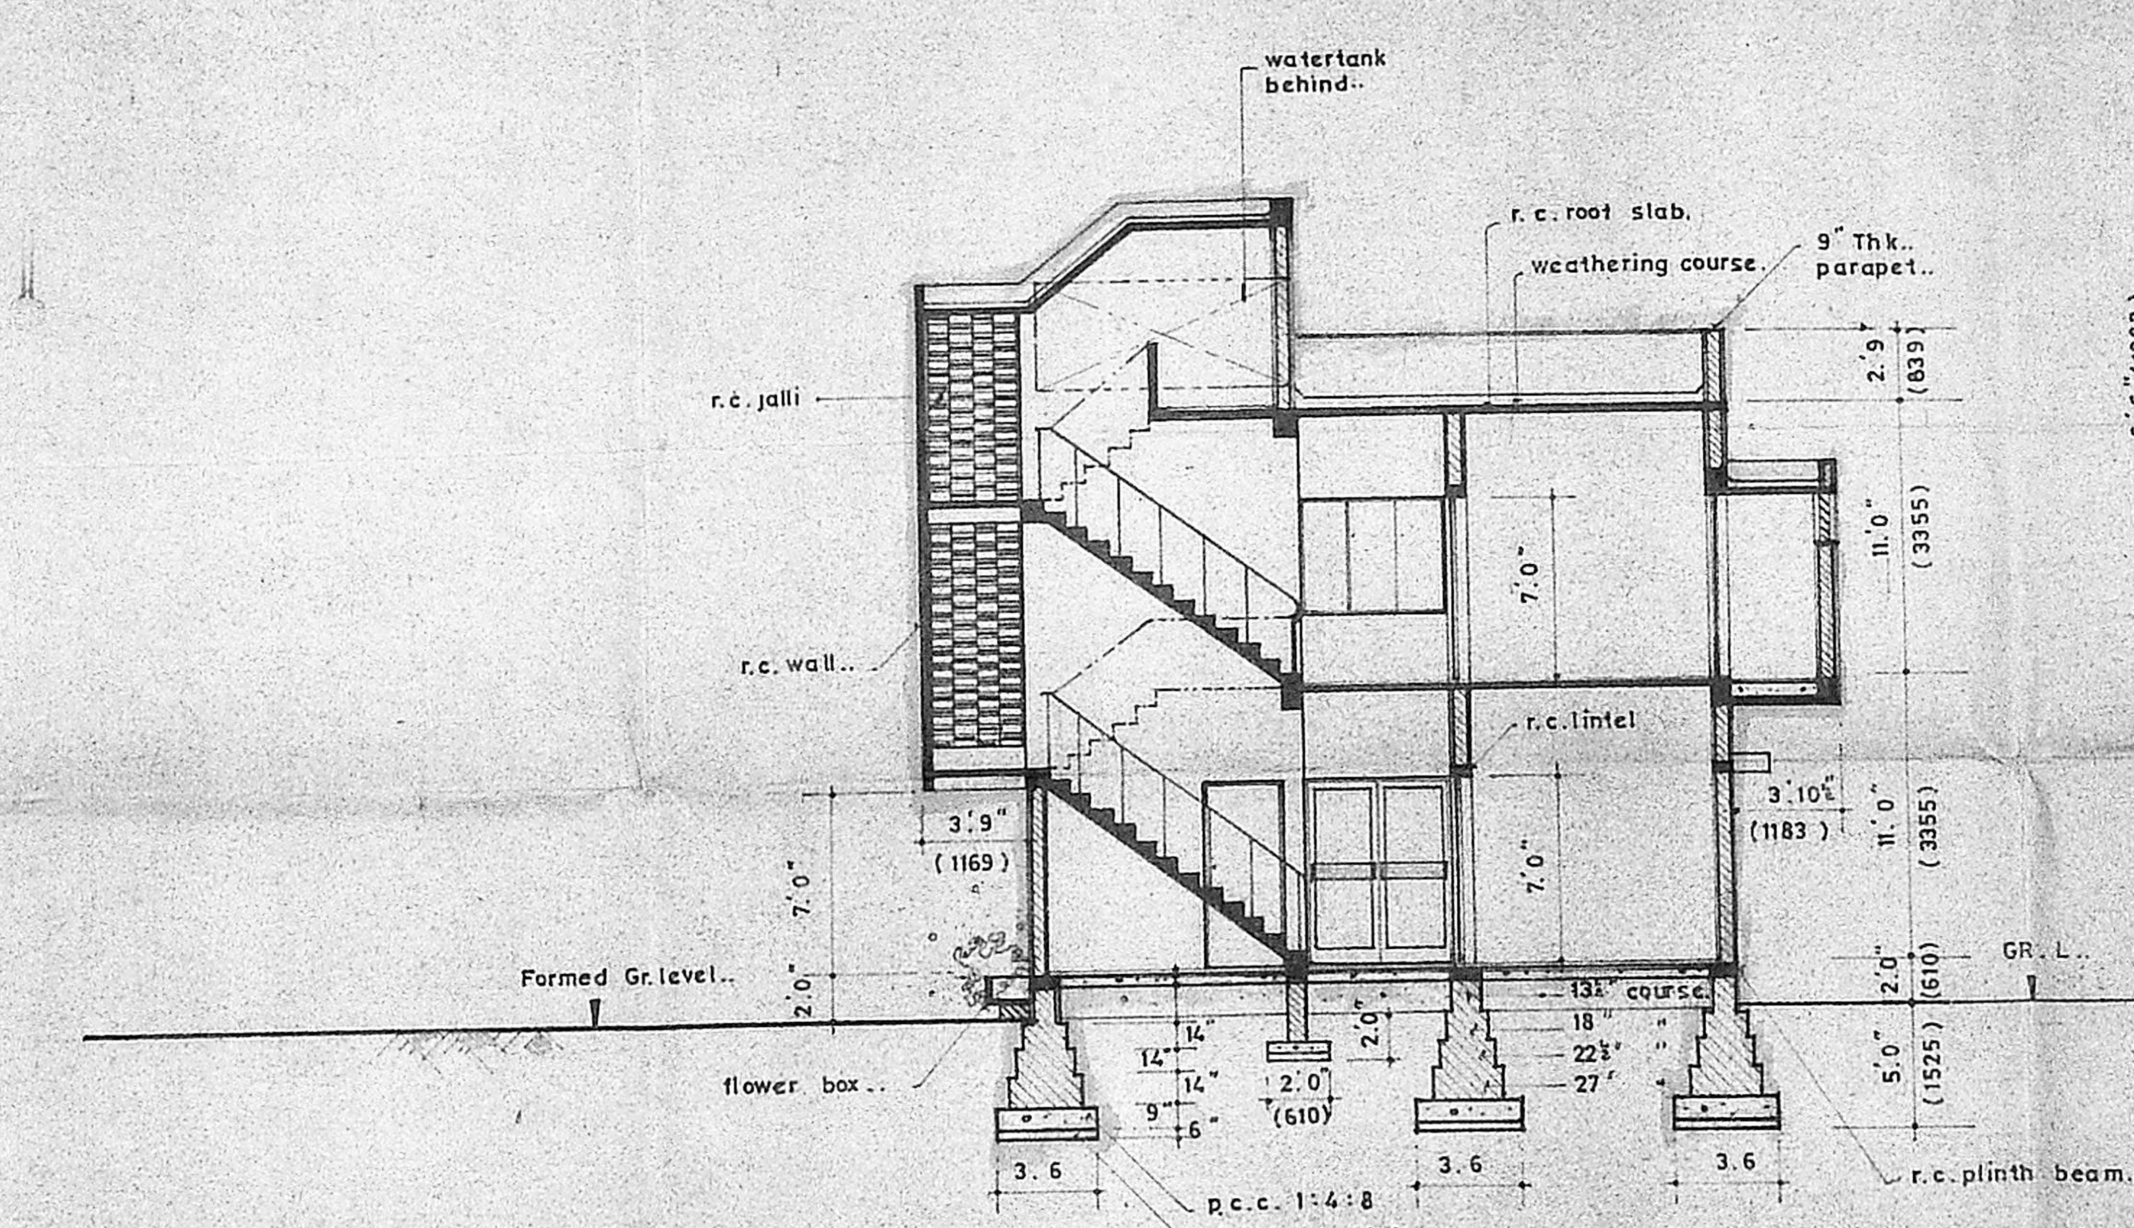


SECTION - X.X.

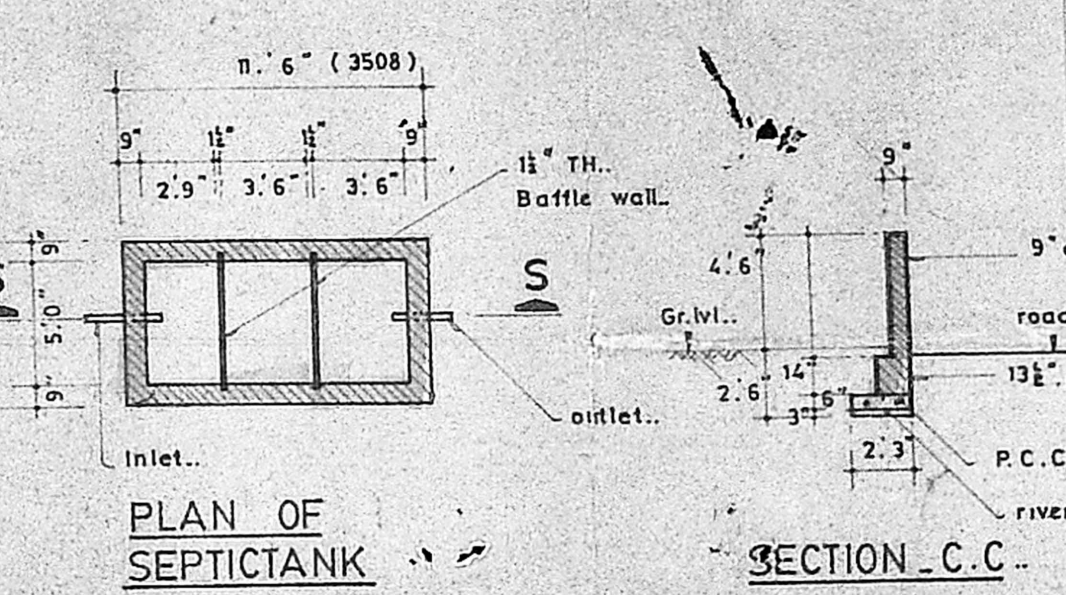


PLAN OF SEPTICTANK

SECTION - C.C.

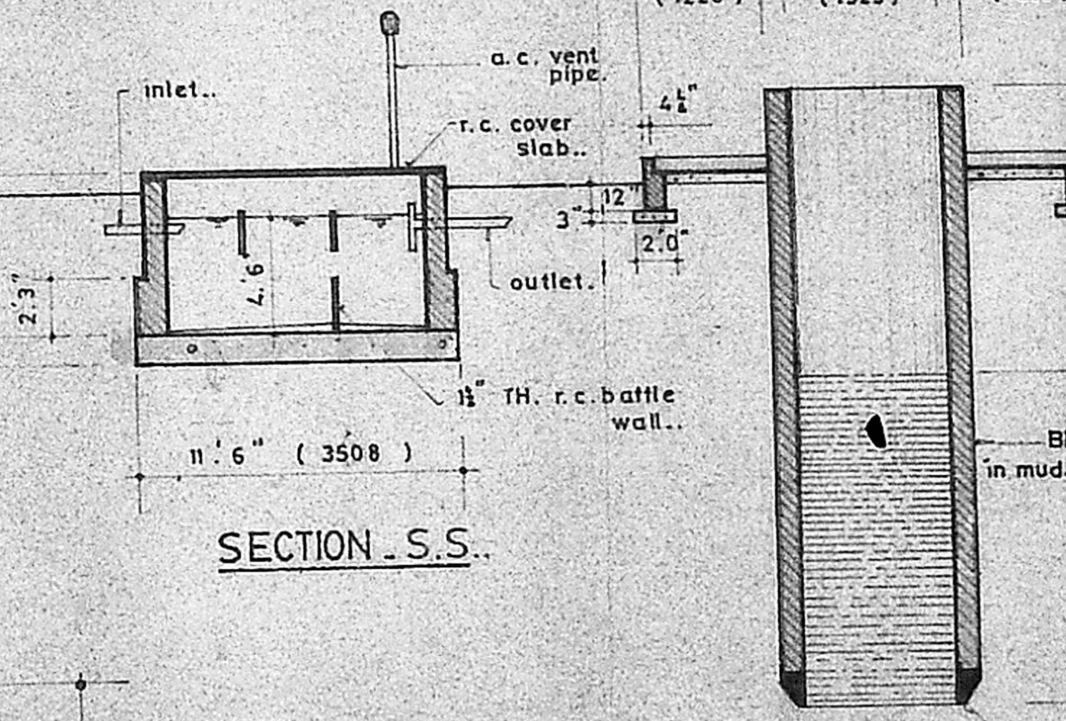


SECTION - S.S.

SECTION - W.W.

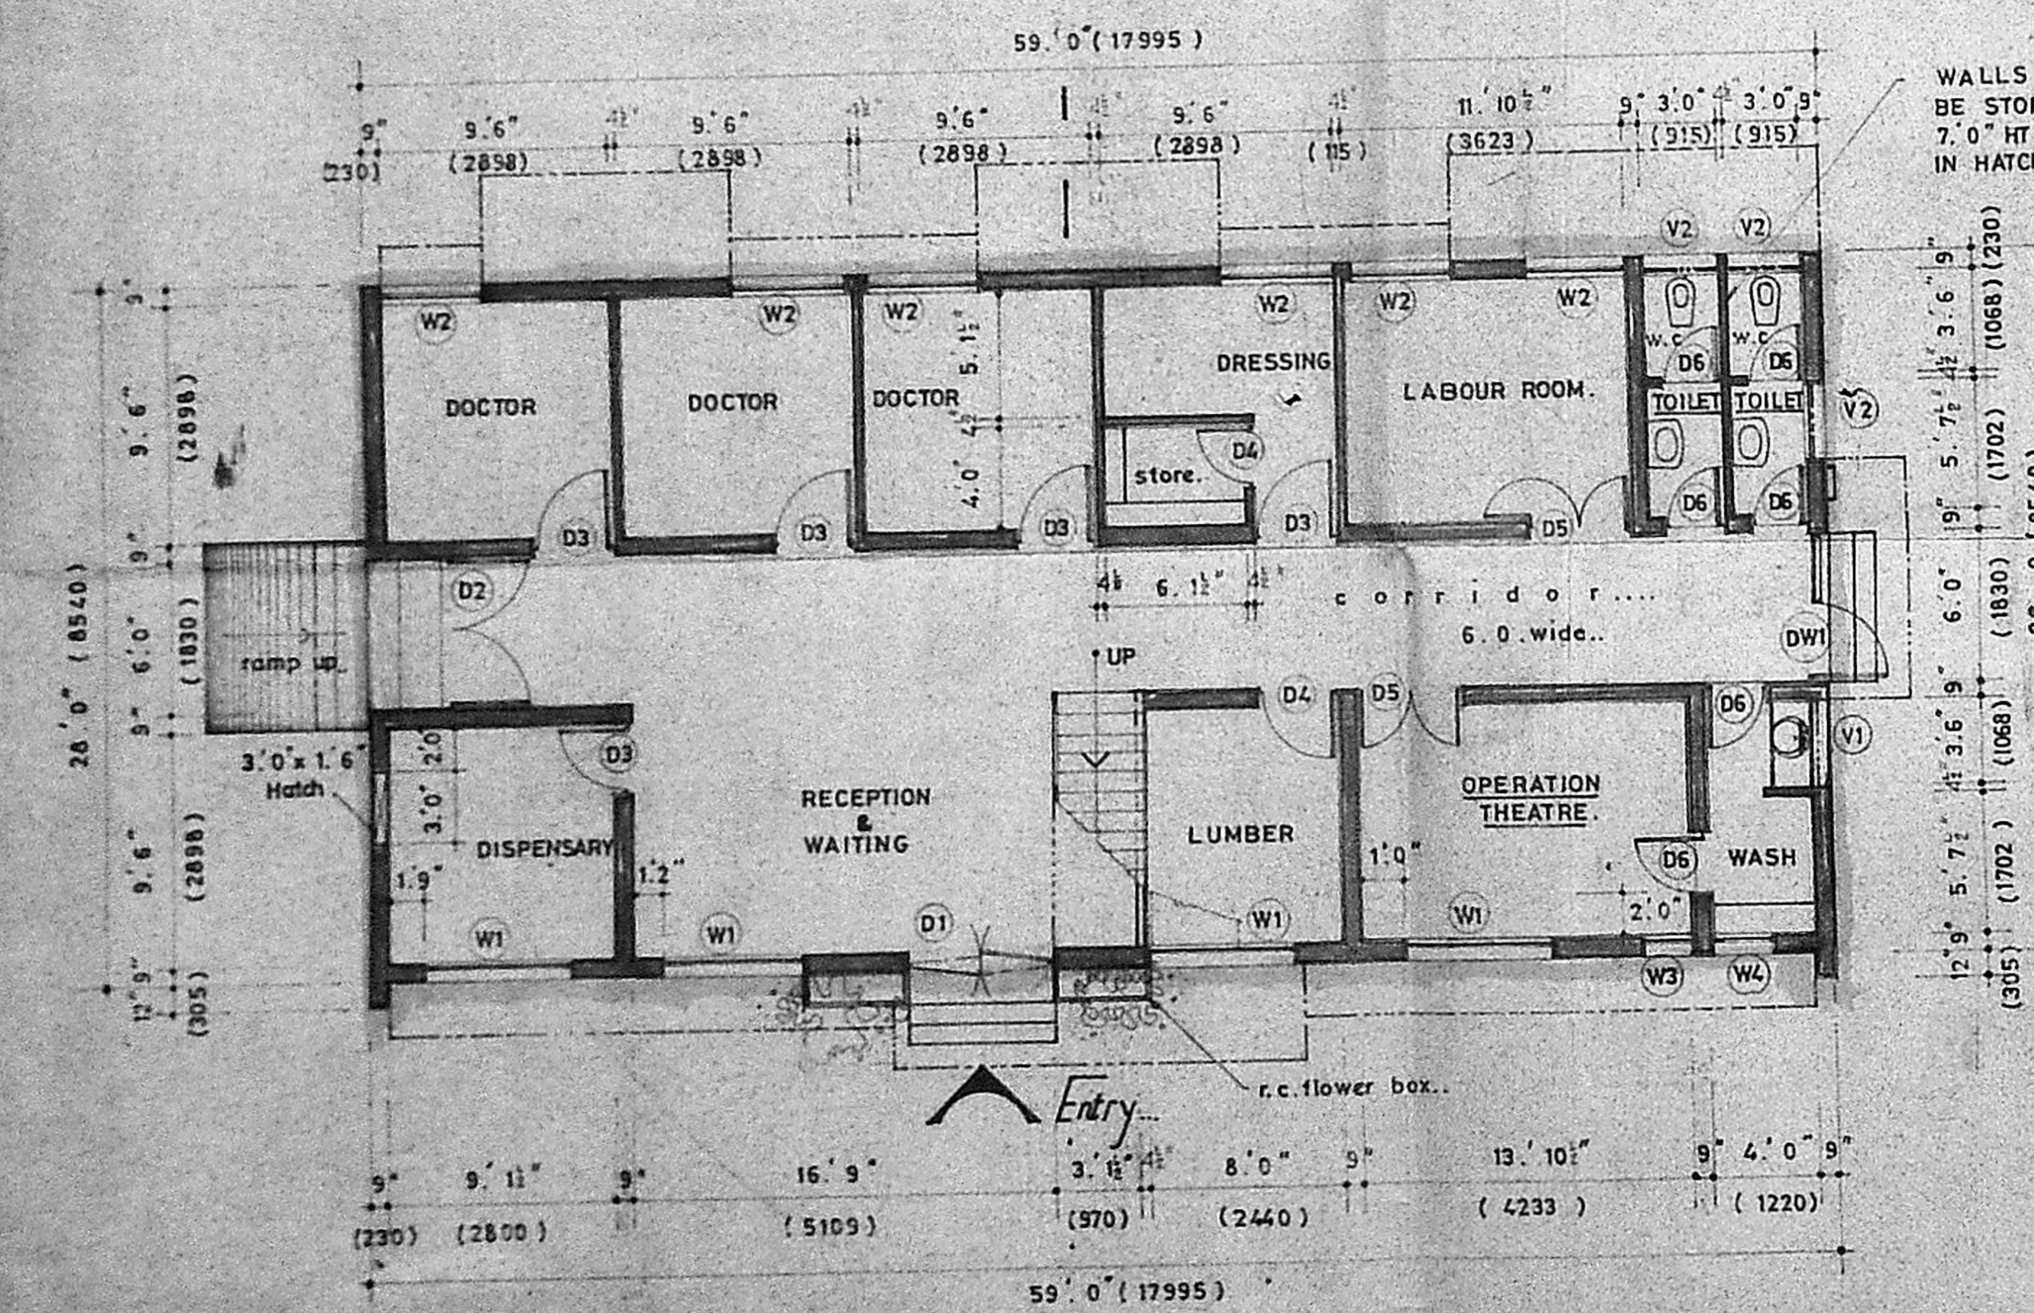

GROUND FLOOR PLAN

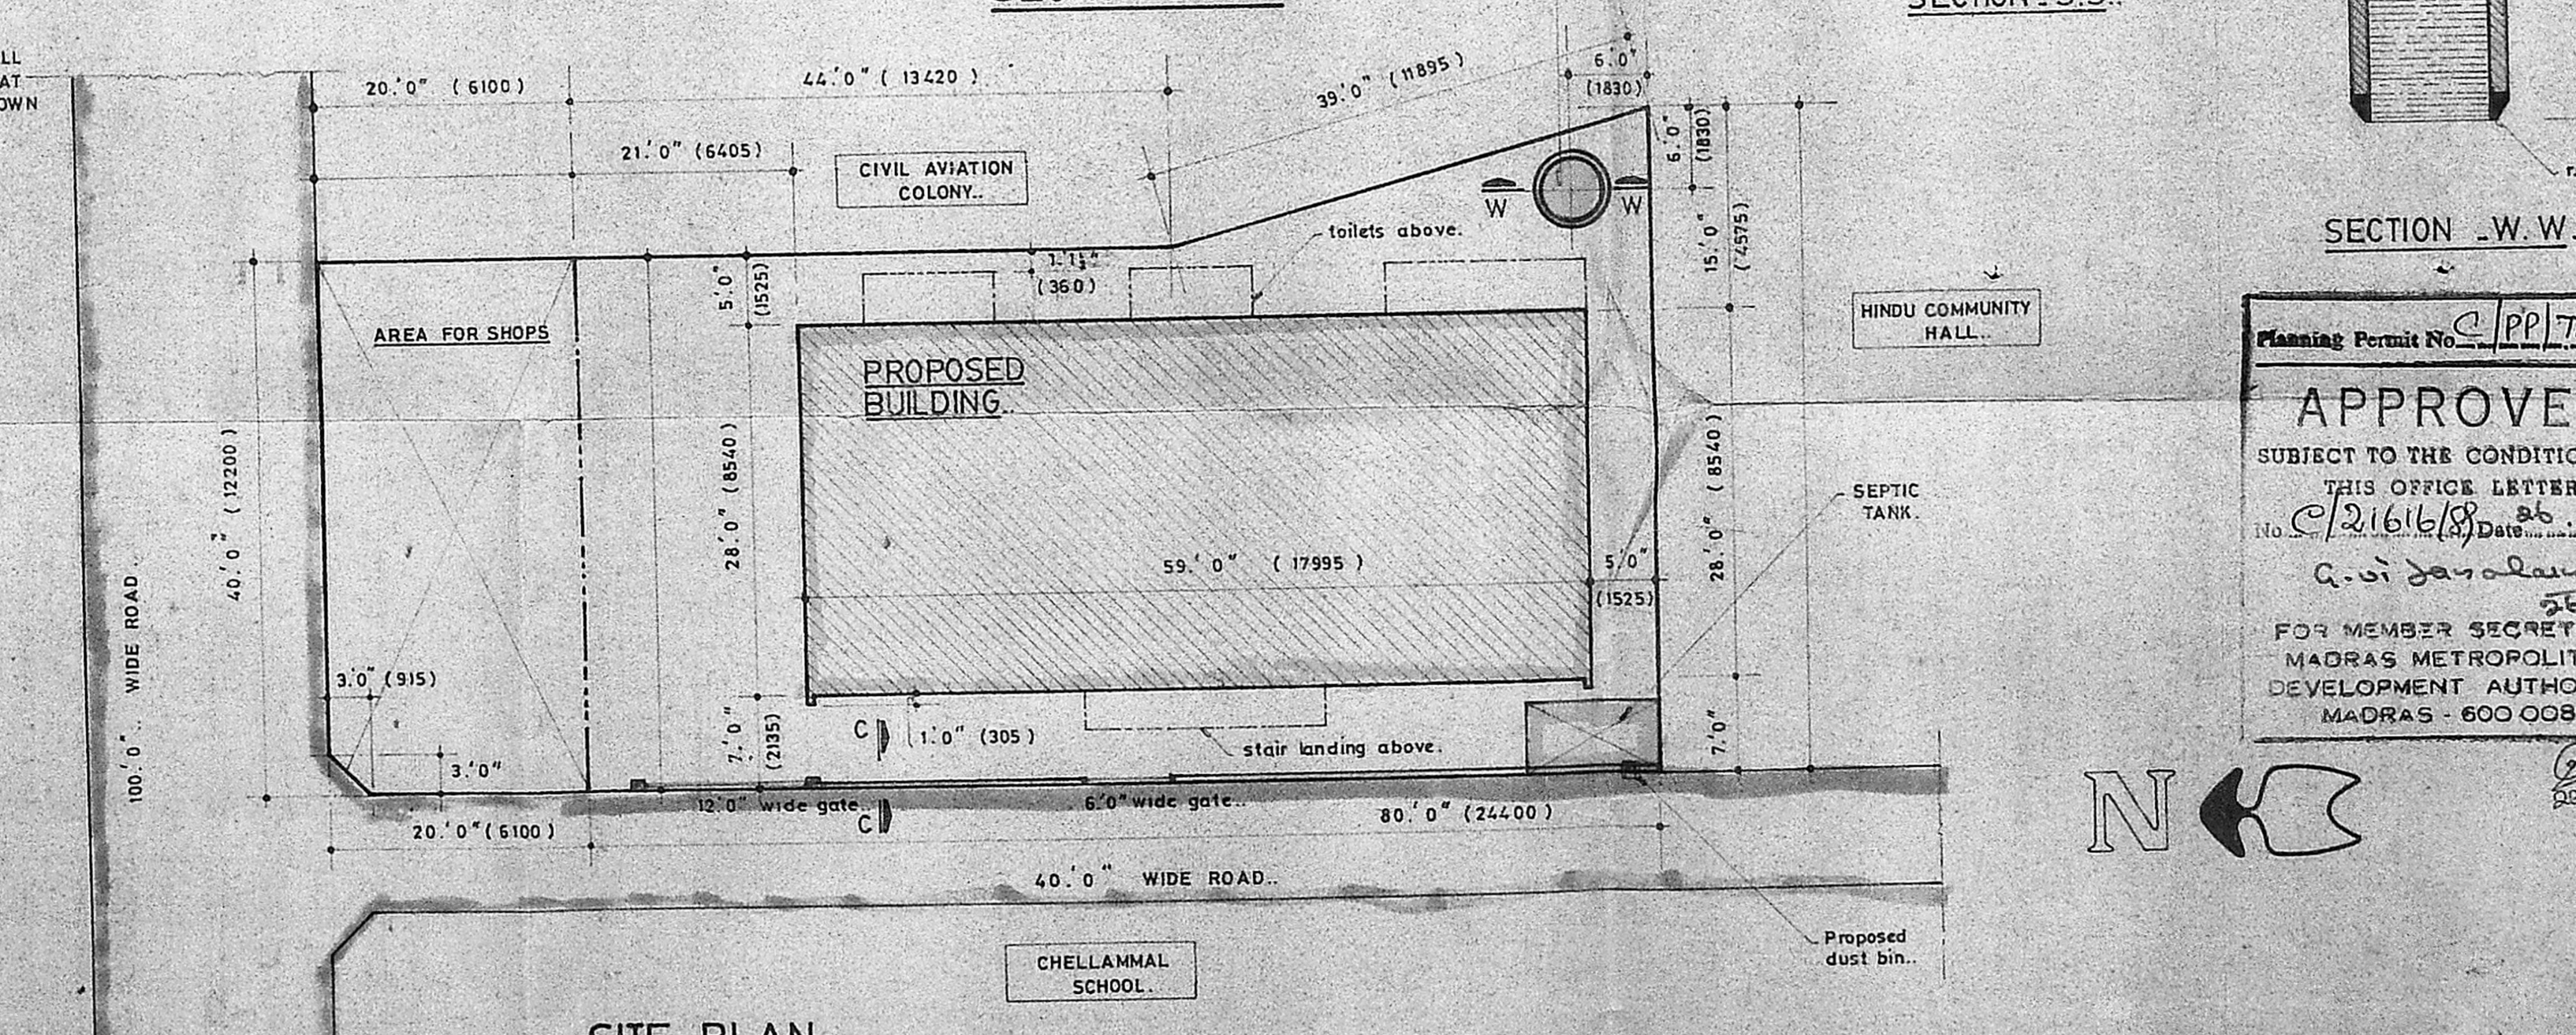

SITE PLAN
SCALE = 1" = 12'0" (1:150)

Planning Permit No. C/PP/74/90
APPROVED
 SUBJECT TO THE CONDITIONS IN THIS OFFICE LETTER.
 No. C/21616/88 Date: 26.03.90
 A. S. Jayaraman
 26.3.90
 FOR MEMBER SECRETARY
 MADRAS METROPOLITAN
 DEVELOPMENT AUTHORITY
 MADRAS - 600 008.

HINDU MISSION HEALTH SERVICES.
 at
 SURVEY No. 24 part. & 26 part..
 HINDU COLONY..
 NANGANALL ORE, MADRAS - 600061.

HINDU MISSION HEALTH SERVICES
 (Regd No. 126 of 1986)
 NANGANALLUR, MADRAS - 600 061
 For HINDU MISSION HEALTH SERVICES
 Secretary-cum-Treasurer
SECRETARY..

DATE: 11.5.89 SCALE: 1:100 (1" = 8'0")

S. KRISHNAN
 Licensed Architect & Planning Consultant
 Regd. No. 126 of 1986
 12, Nanganallur, Madras - 600 061
 LICENSED ARCHITECT.