



122 x 90


8
43

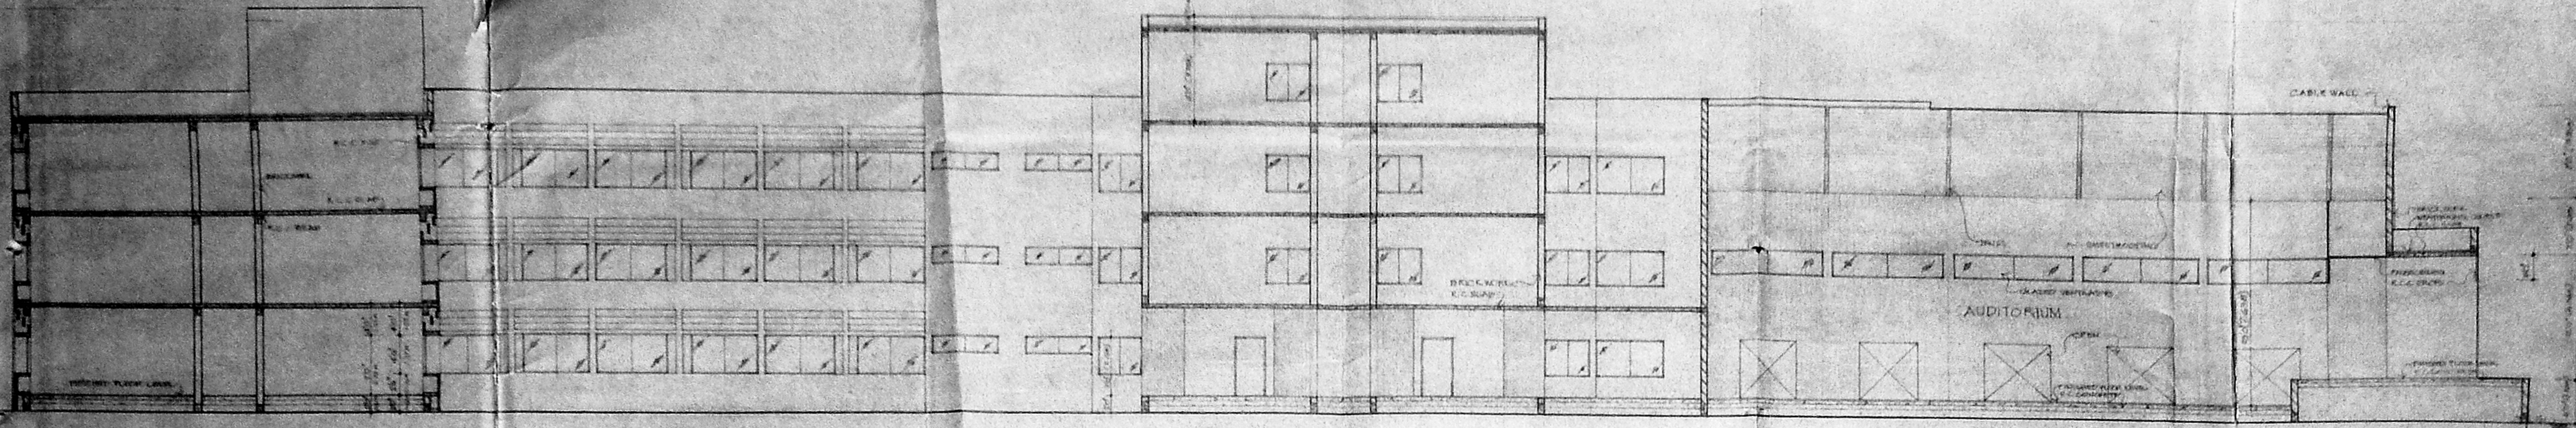


SECTION A-B

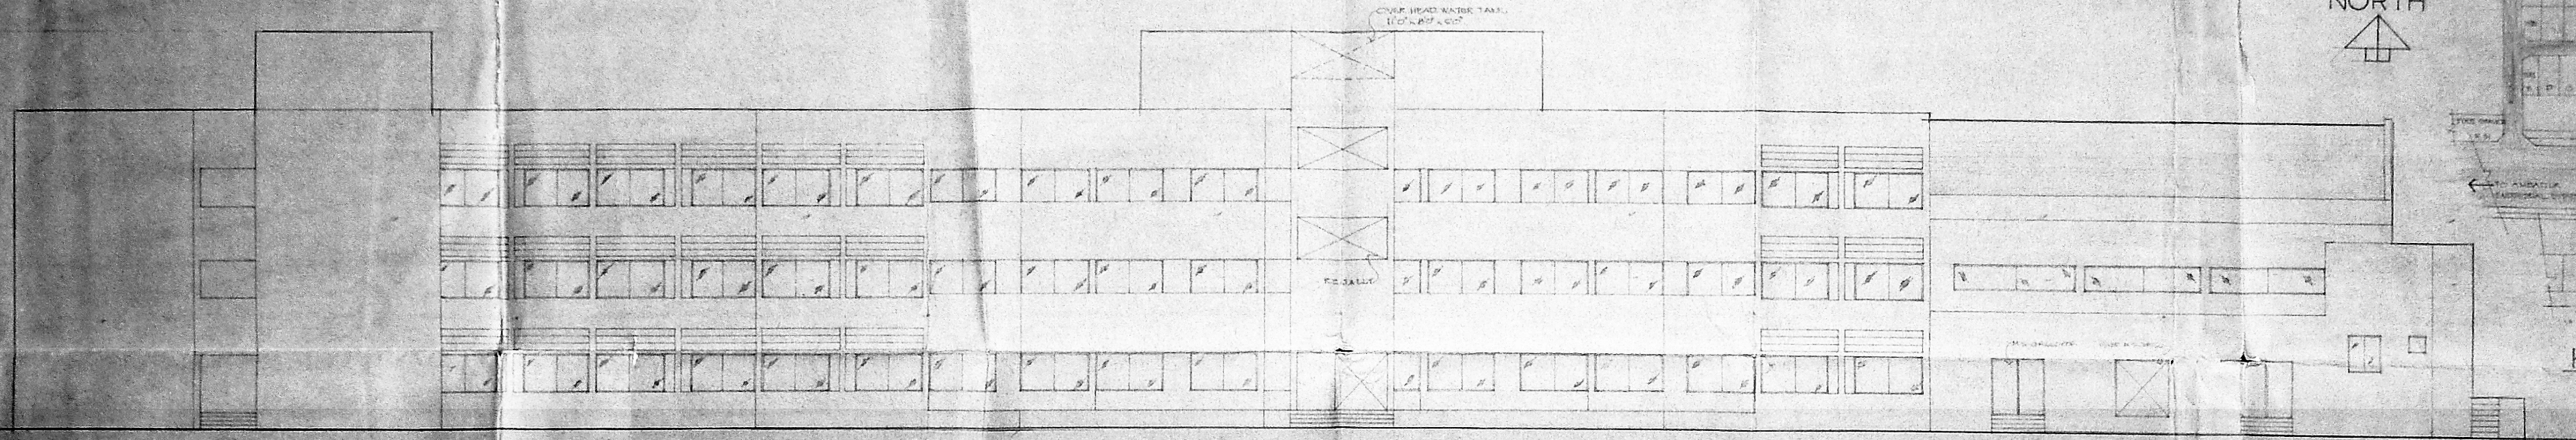

FRONT ELEVATION

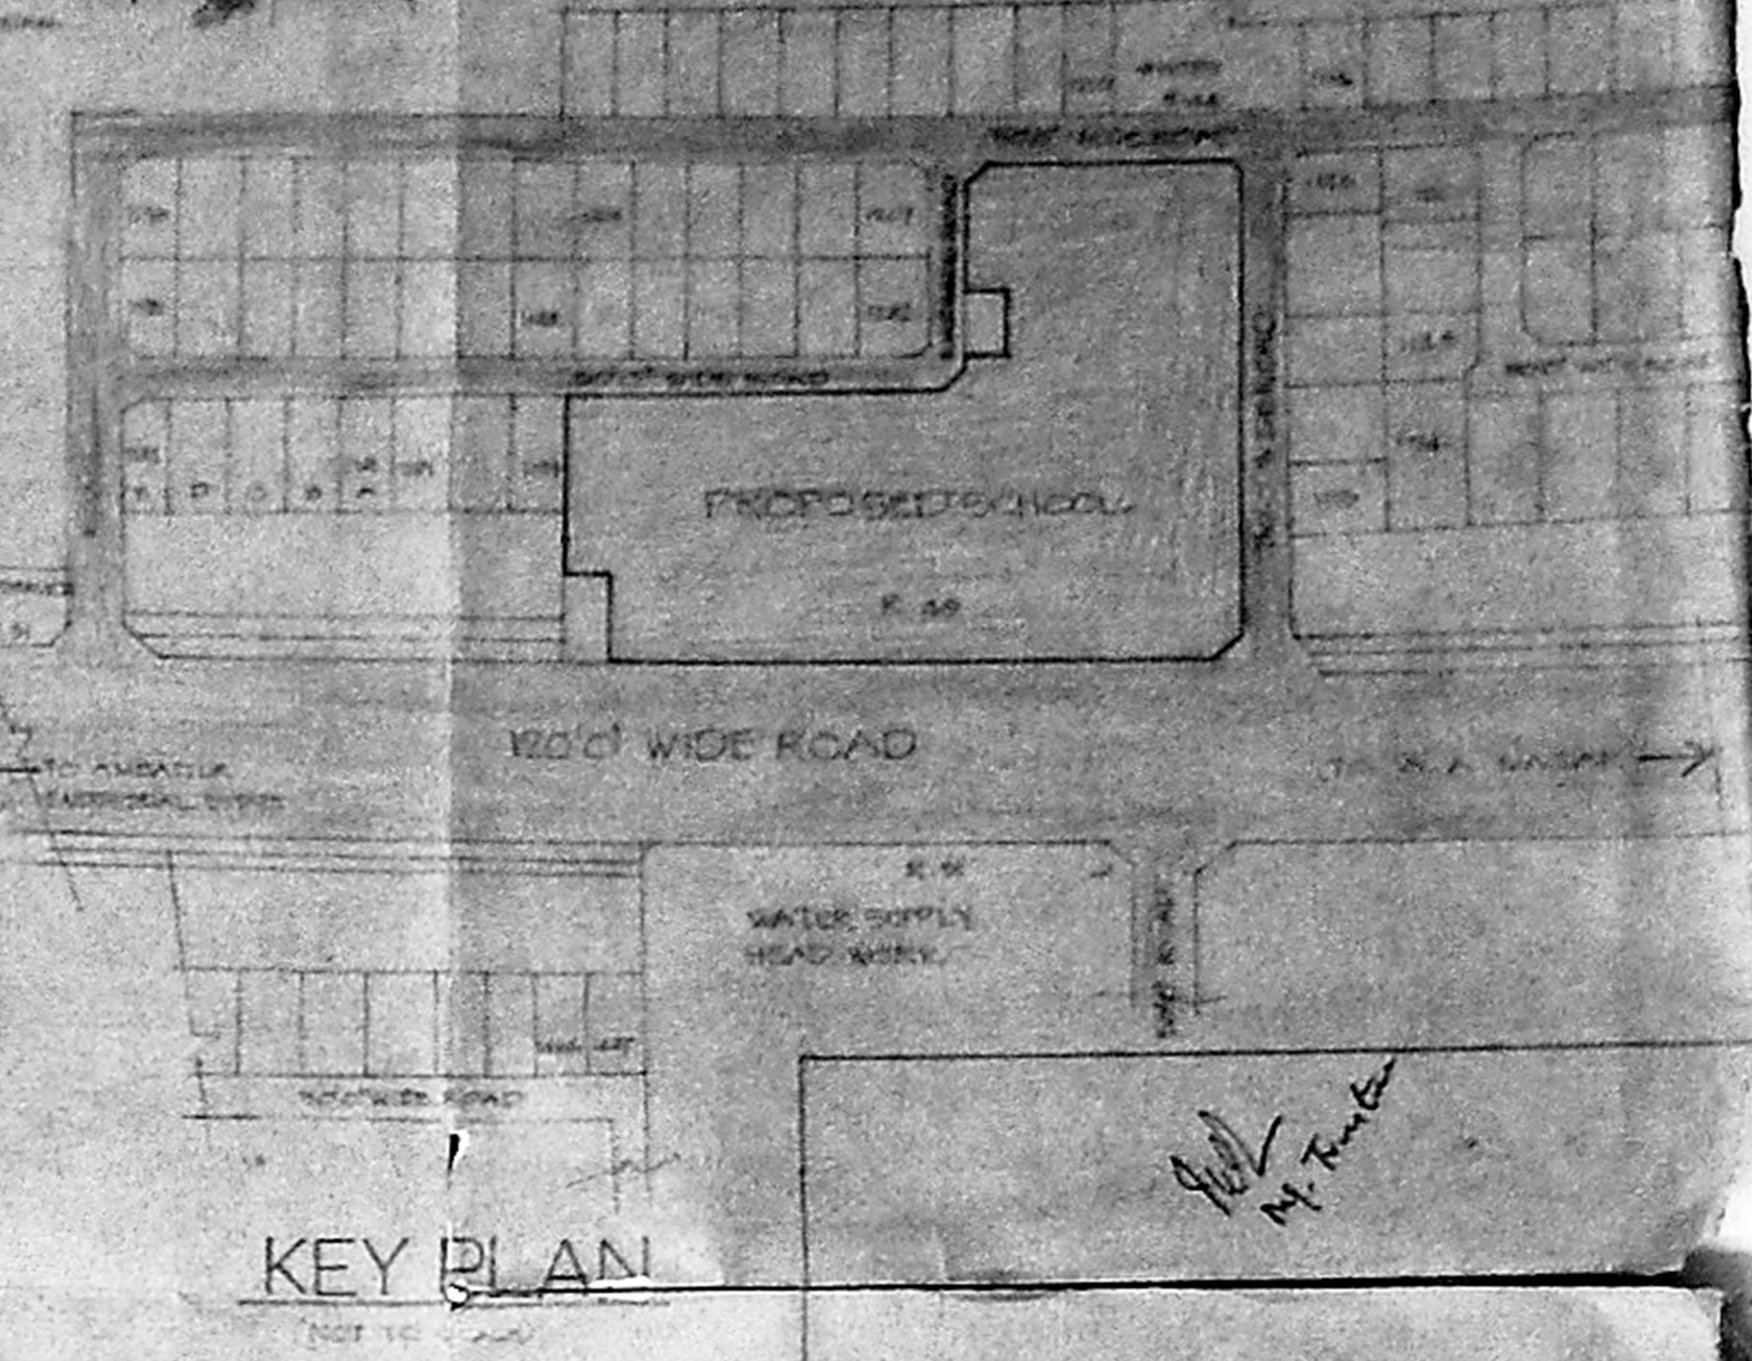

KEY PLAN

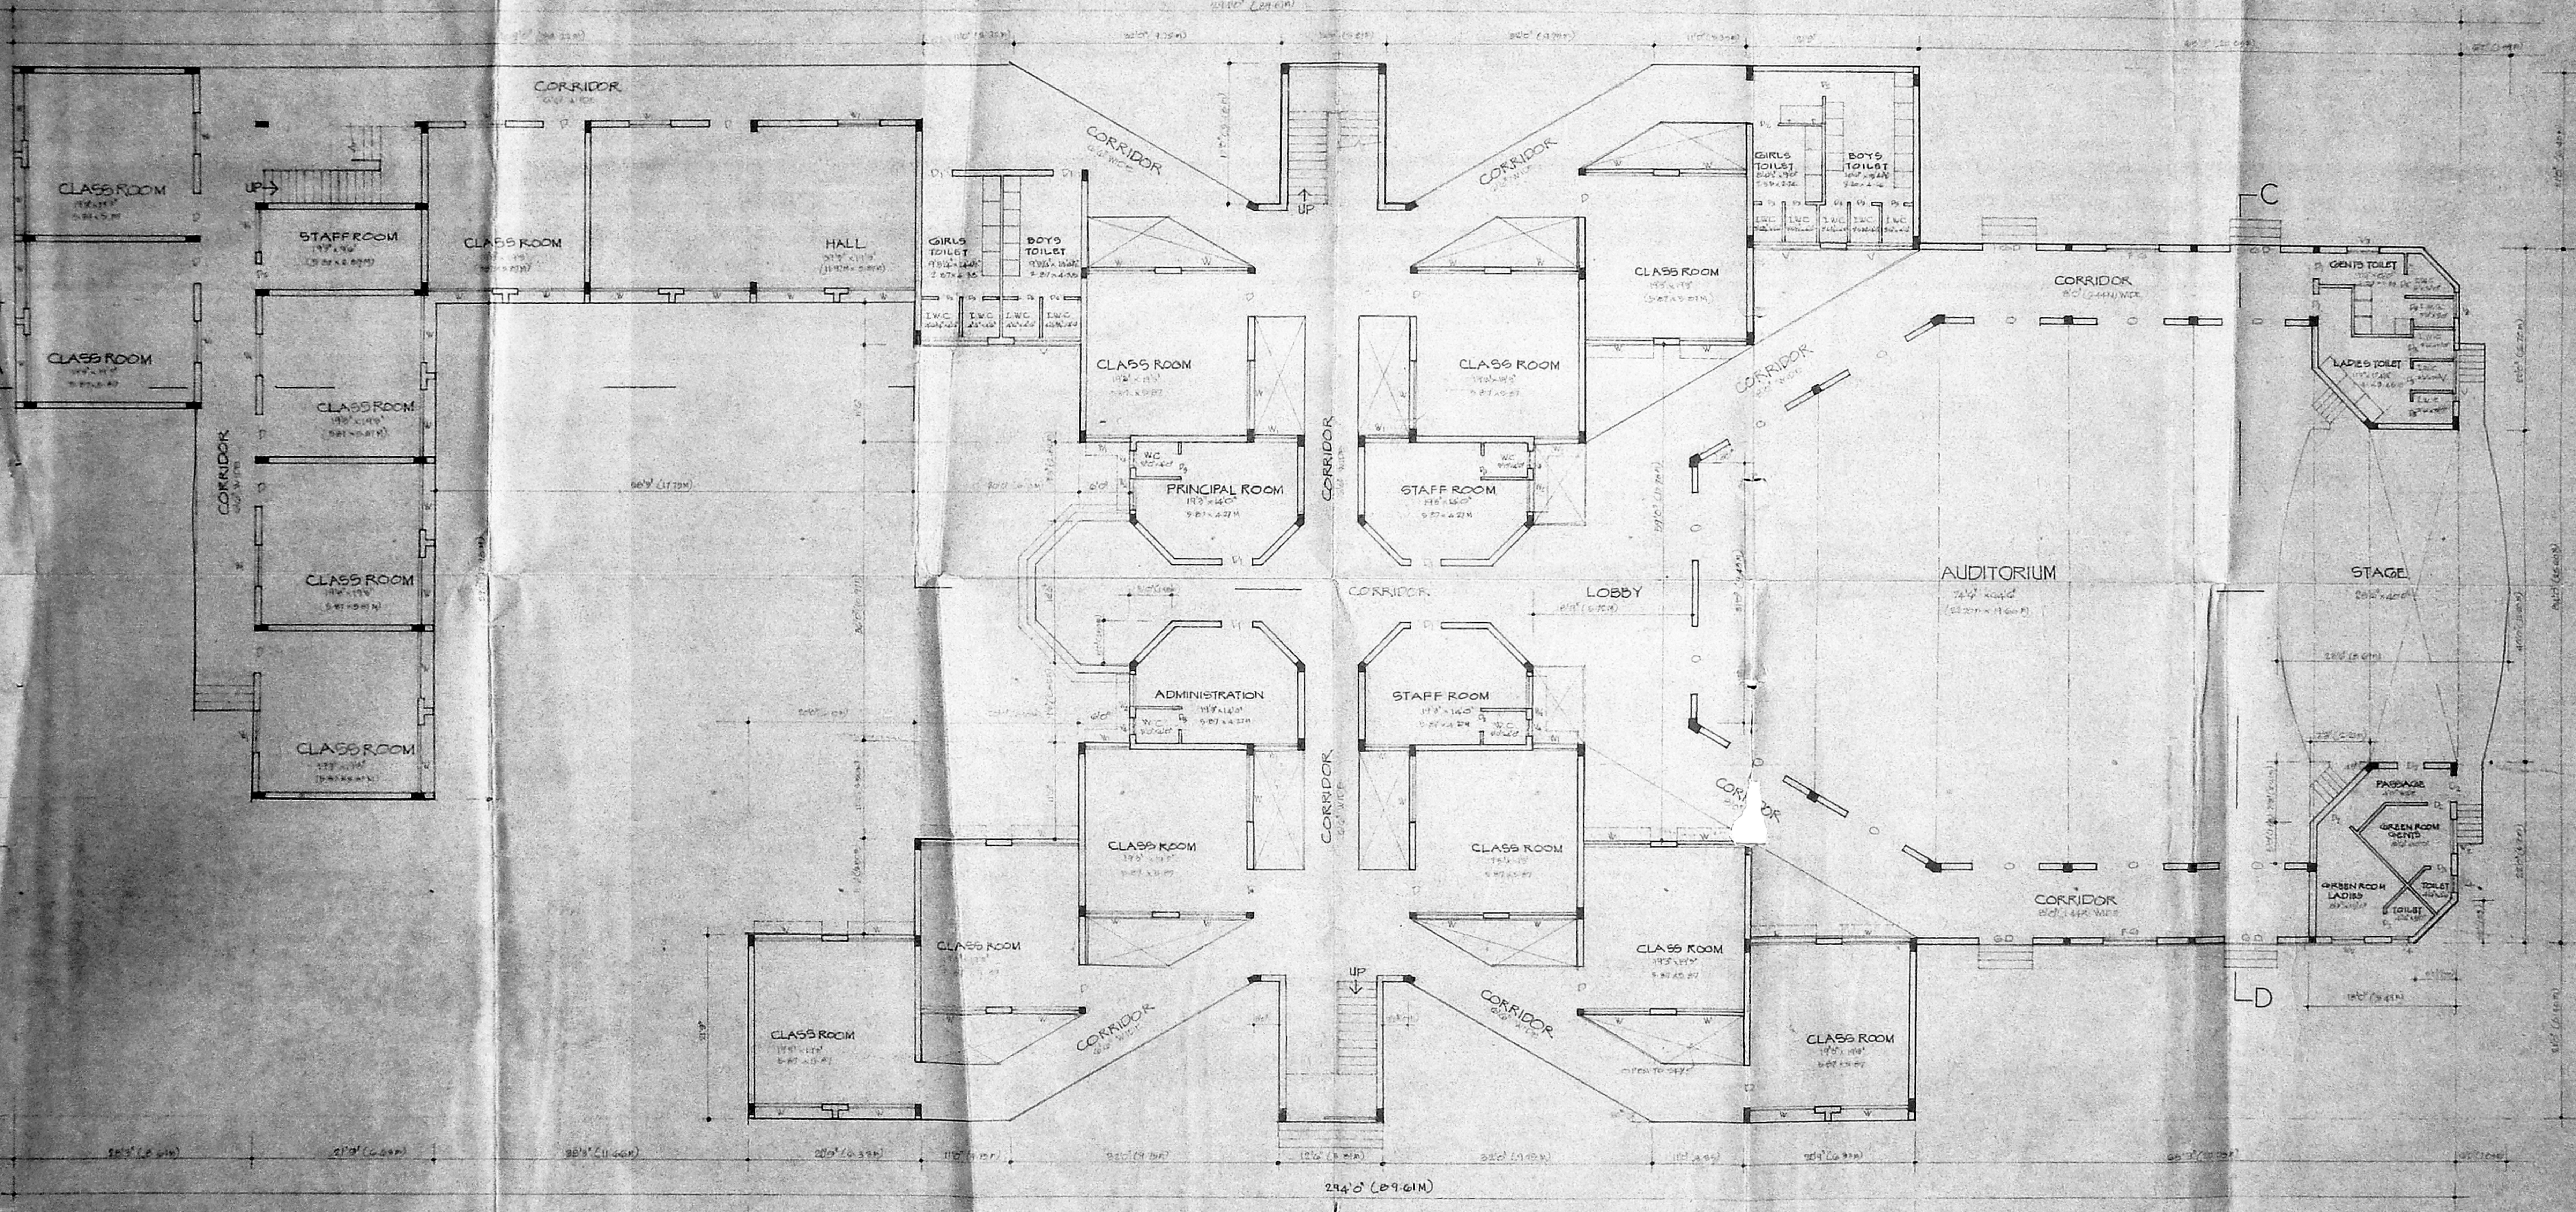

GROUND FLOOR PLAN


OUT LINE SPECIFICATION

GENERAL CONTRACTOR SHALL BE RESPONSIBLE FOR THE PROVISION OF ALL MATERIALS AND LABOUR FOR THE CONSTRUCTION OF THE BUILDING. THE CONTRACTOR SHALL BE RESPONSIBLE FOR THE PROVISION OF ALL MATERIALS AND LABOUR FOR THE CONSTRUCTION OF THE BUILDING. THE CONTRACTOR SHALL BE RESPONSIBLE FOR THE PROVISION OF ALL MATERIALS AND LABOUR FOR THE CONSTRUCTION OF THE BUILDING.

SCHEDULE OF JOINERY

ITEM	QUANTITY	UNIT	REMARKS
D	100	SQ. FT.	WOOD DOOR
E	200	SQ. FT.	WOOD WINDOW
F	100	SQ. FT.	WOOD PARTITION
G	100	SQ. FT.	WOOD PANEL
H	100	SQ. FT.	WOOD CEILING
I	100	SQ. FT.	WOOD FLOOR
J	100	SQ. FT.	WOOD ROOF
K	100	SQ. FT.	WOOD WALL
L	100	SQ. FT.	WOOD STAIR
M	100	SQ. FT.	WOOD BALCONY
N	100	SQ. FT.	WOOD TERRACE
O	100	SQ. FT.	WOOD PORCH
P	100	SQ. FT.	WOOD VERANDA
Q	100	SQ. FT.	WOOD GALLERY
R	100	SQ. FT.	WOOD LOBBY
S	100	SQ. FT.	WOOD RECEPTION
T	100	SQ. FT.	WOOD OFFICE
U	100	SQ. FT.	WOOD STORE
V	100	SQ. FT.	WOOD GARAGE
W	100	SQ. FT.	WOOD DRIVE
X	100	SQ. FT.	WOOD FENCE
Y	100	SQ. FT.	WOOD GATE
Z	100	SQ. FT.	WOOD WALL


COLOR INDEX

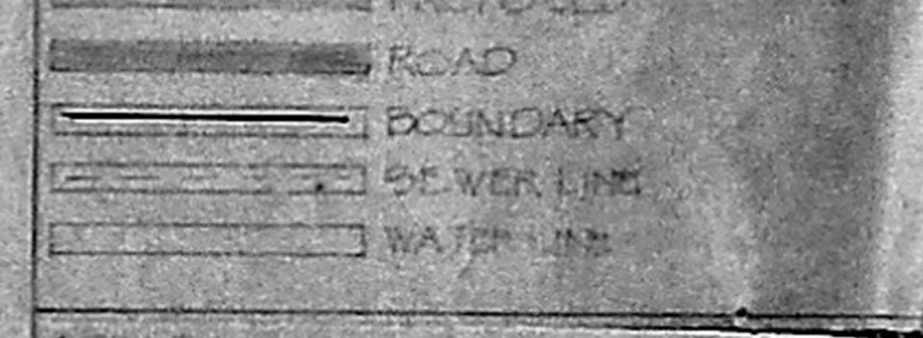


APPROVED

APPROVED FOR THE MEMBER OF THE BOARD OF ARCHITECTS AND PLANNERS FOR THE DEVELOPMENT AUTHORITY OF THE BUILDING FOR ARYA SAMAJ (CENTRAL) TRUST BOK ANNA NAGAR, WESTERN BATHINDA, PLOT NO. 145 SURVEY NO. 147, 144, 146, 147, 148,1000.


NAKSHA
M. RAJARAMAN, C.E.
122 x 90

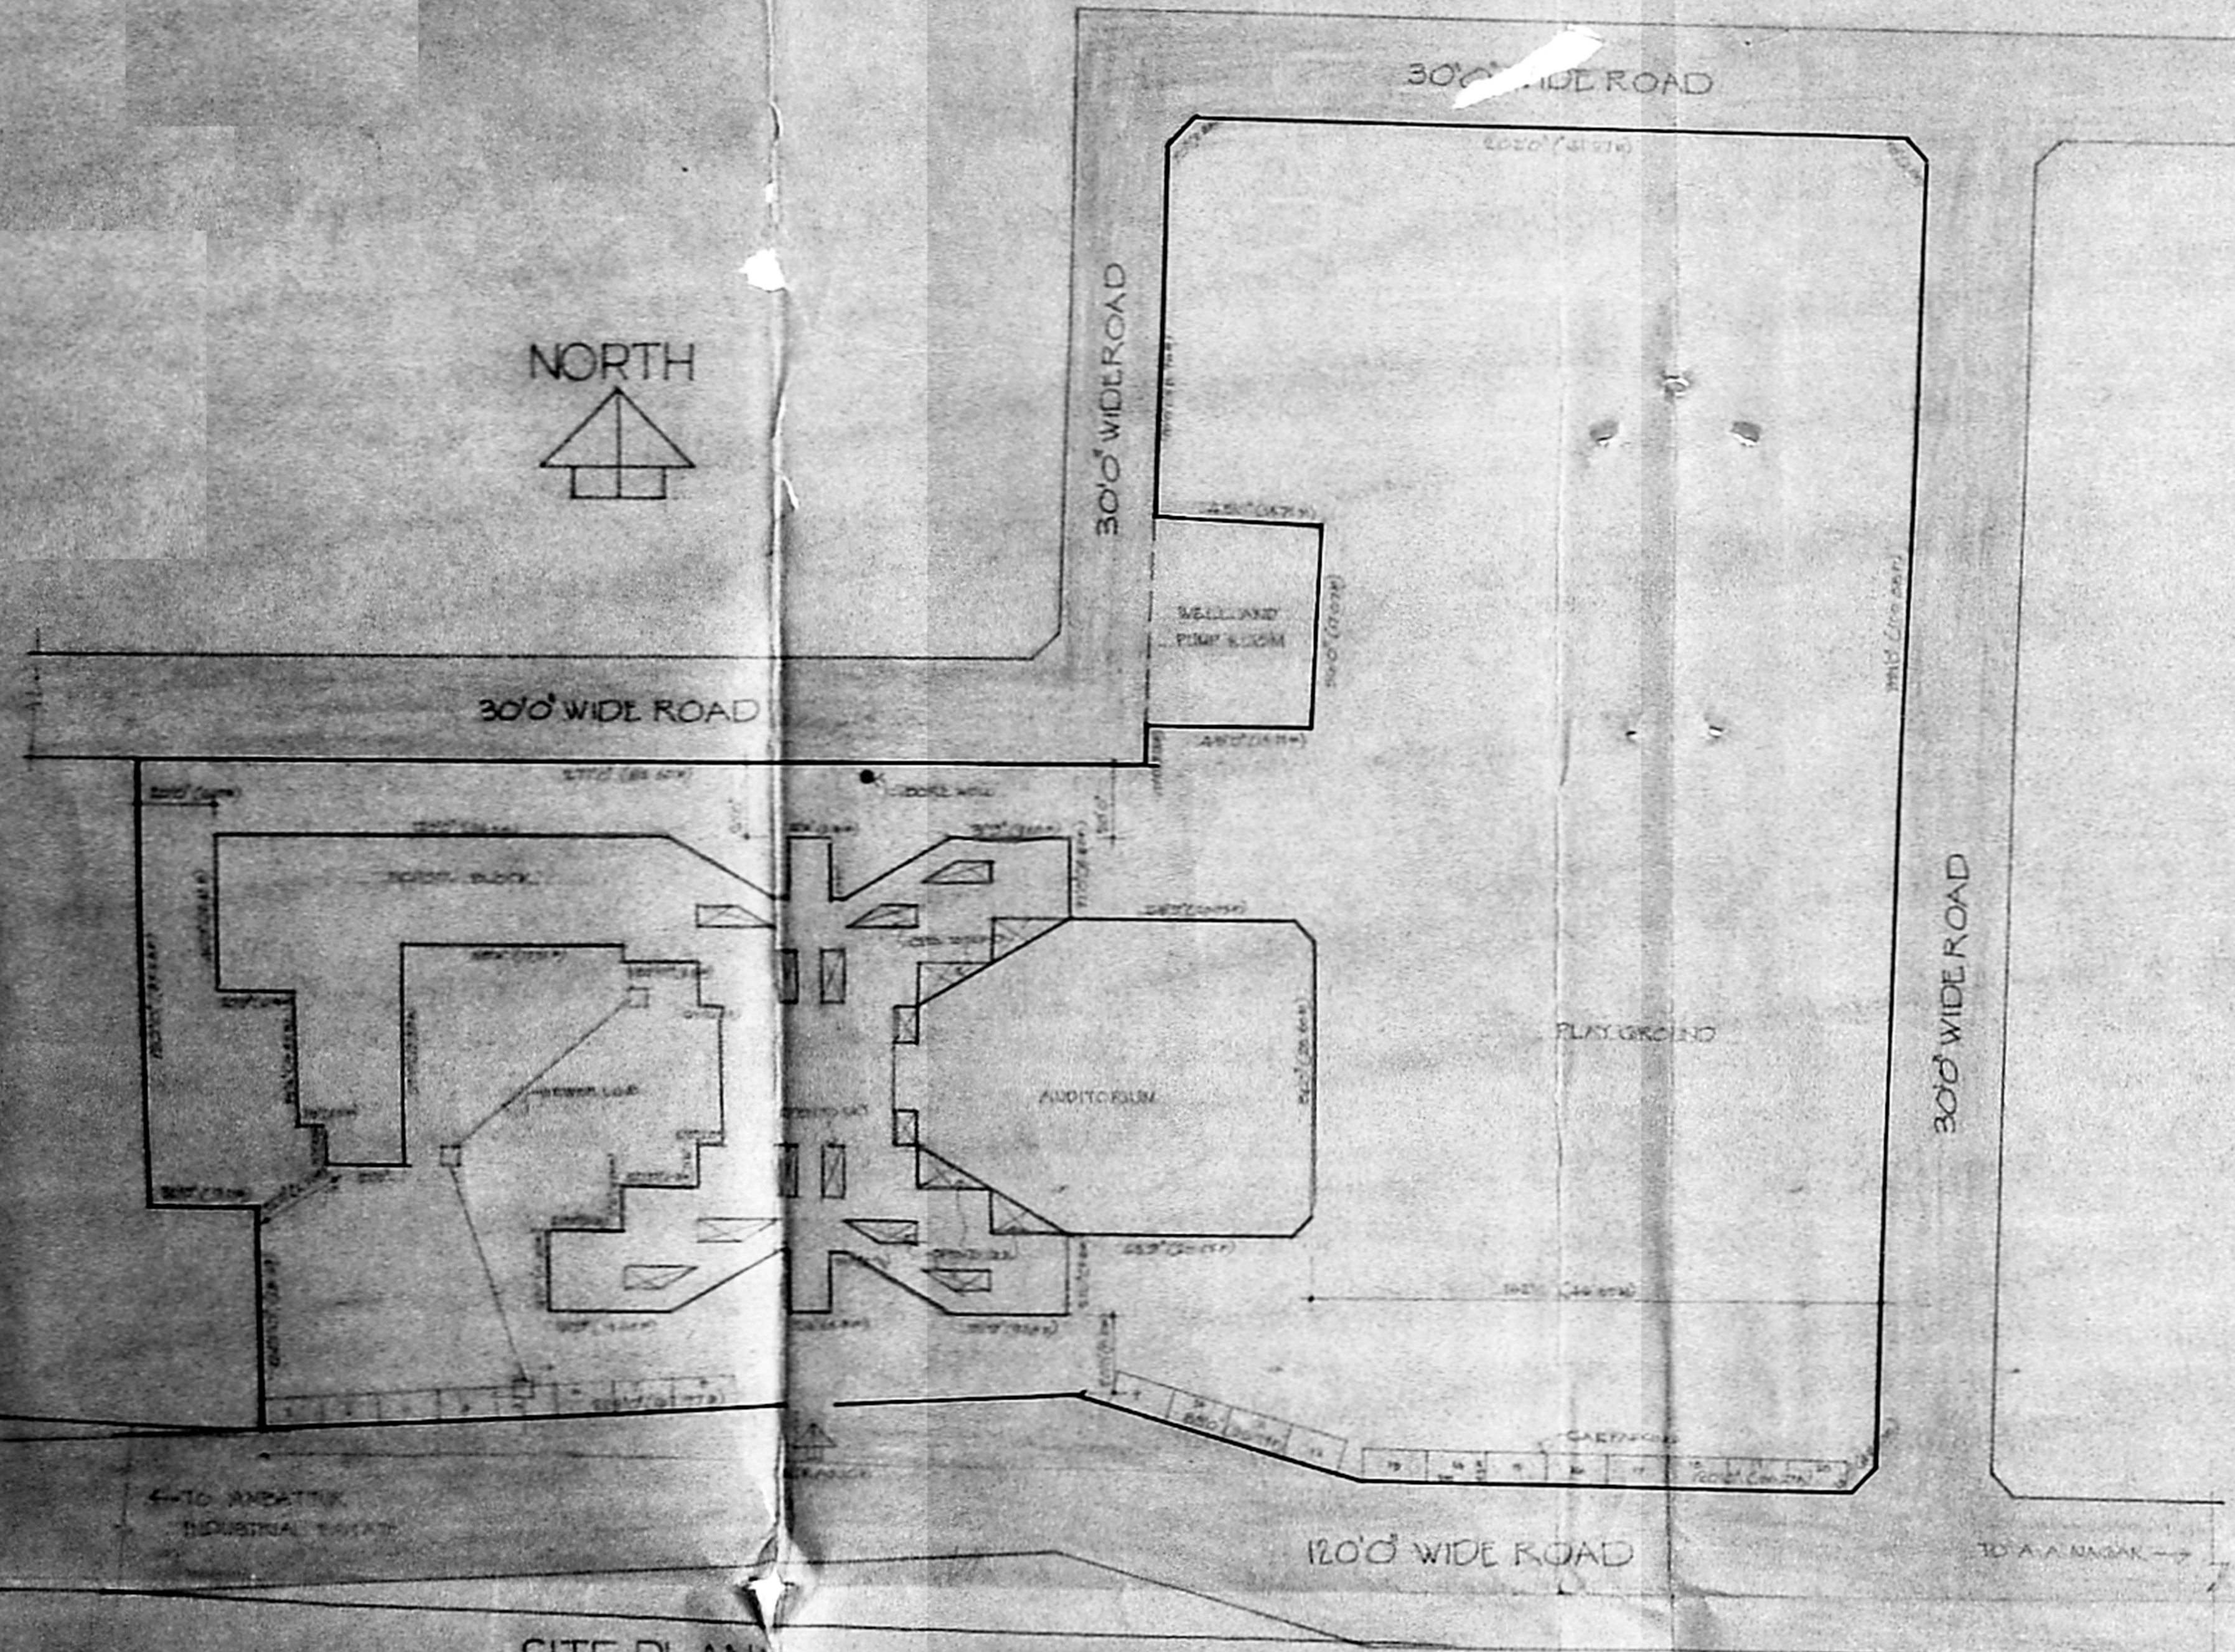


SITE PLAN

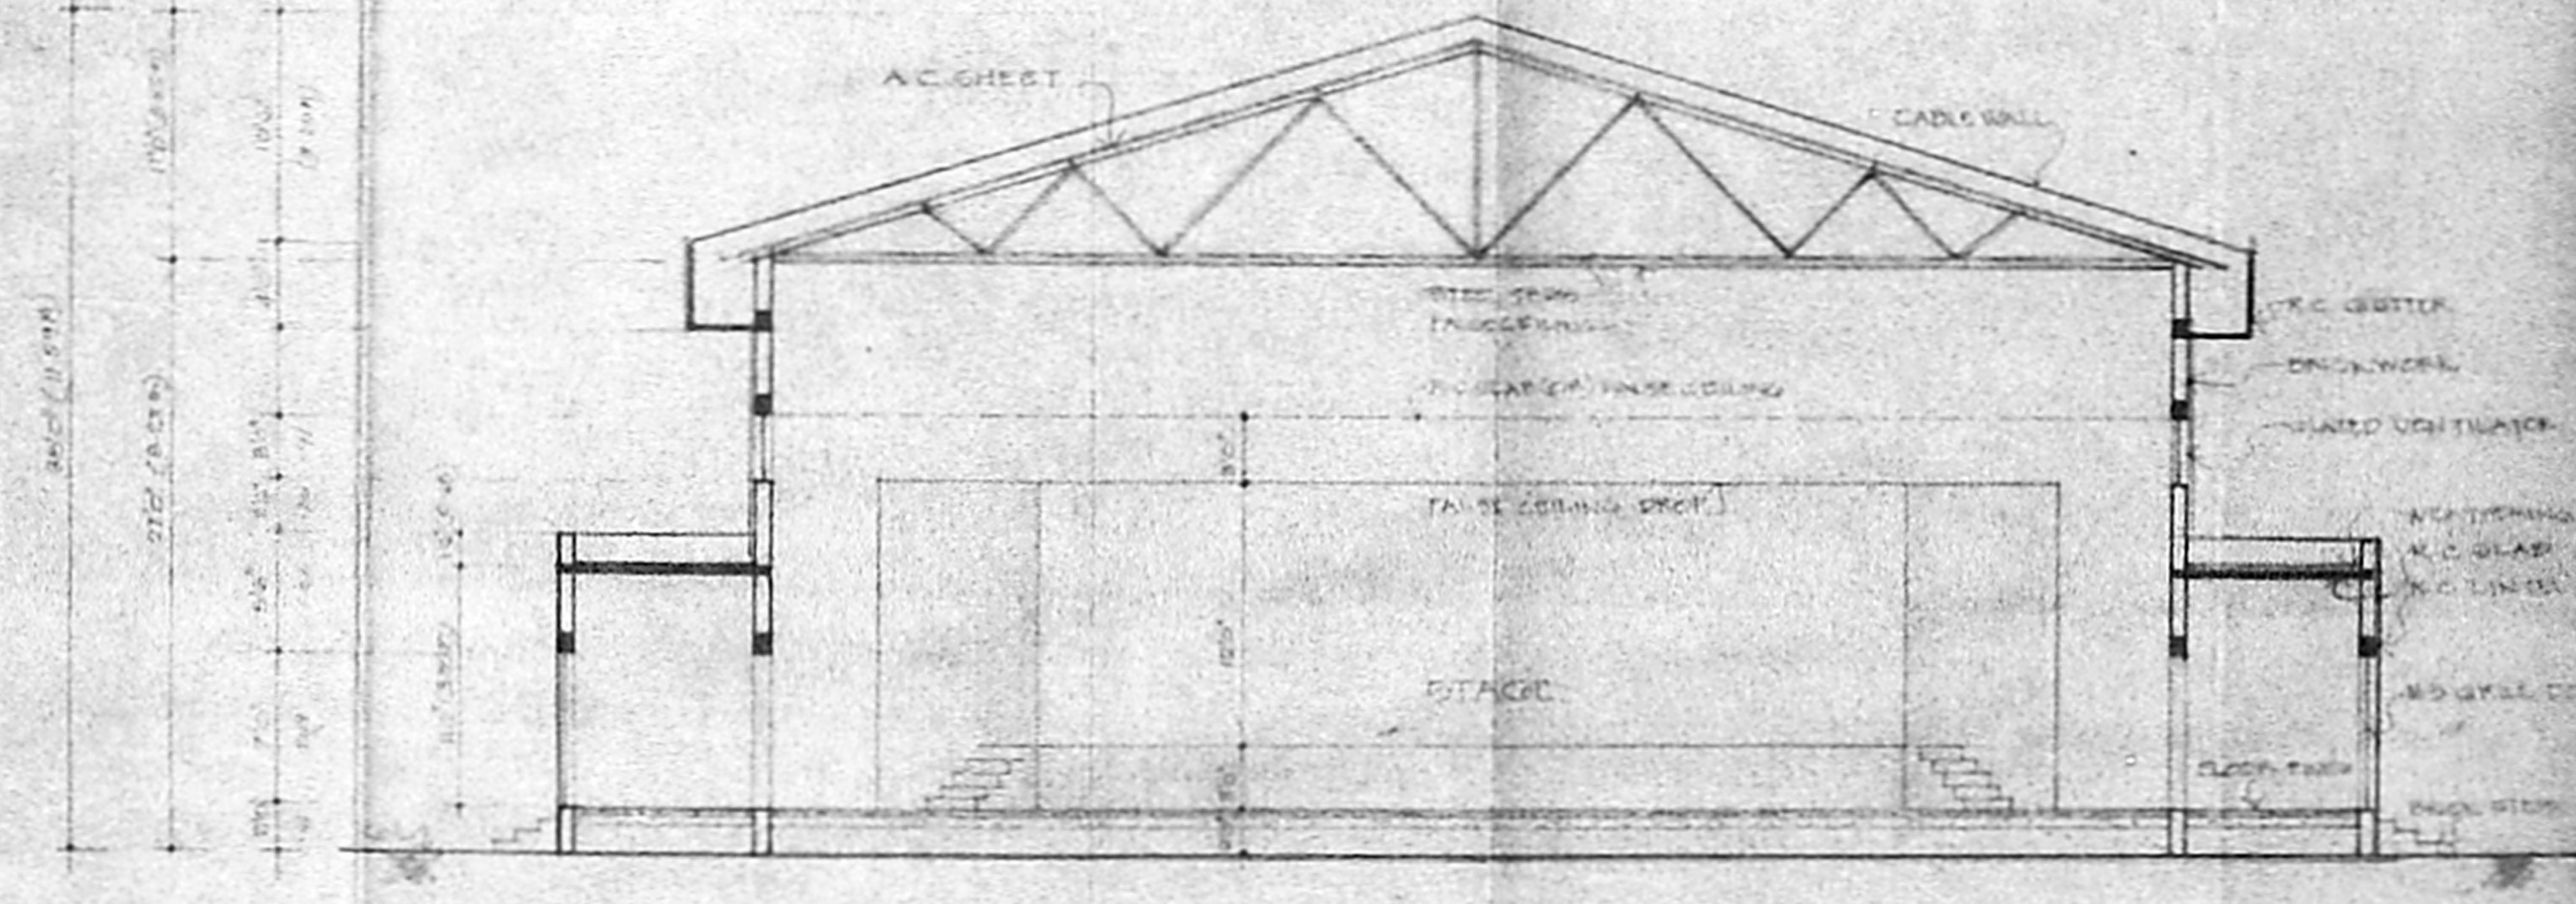

SECTION C D

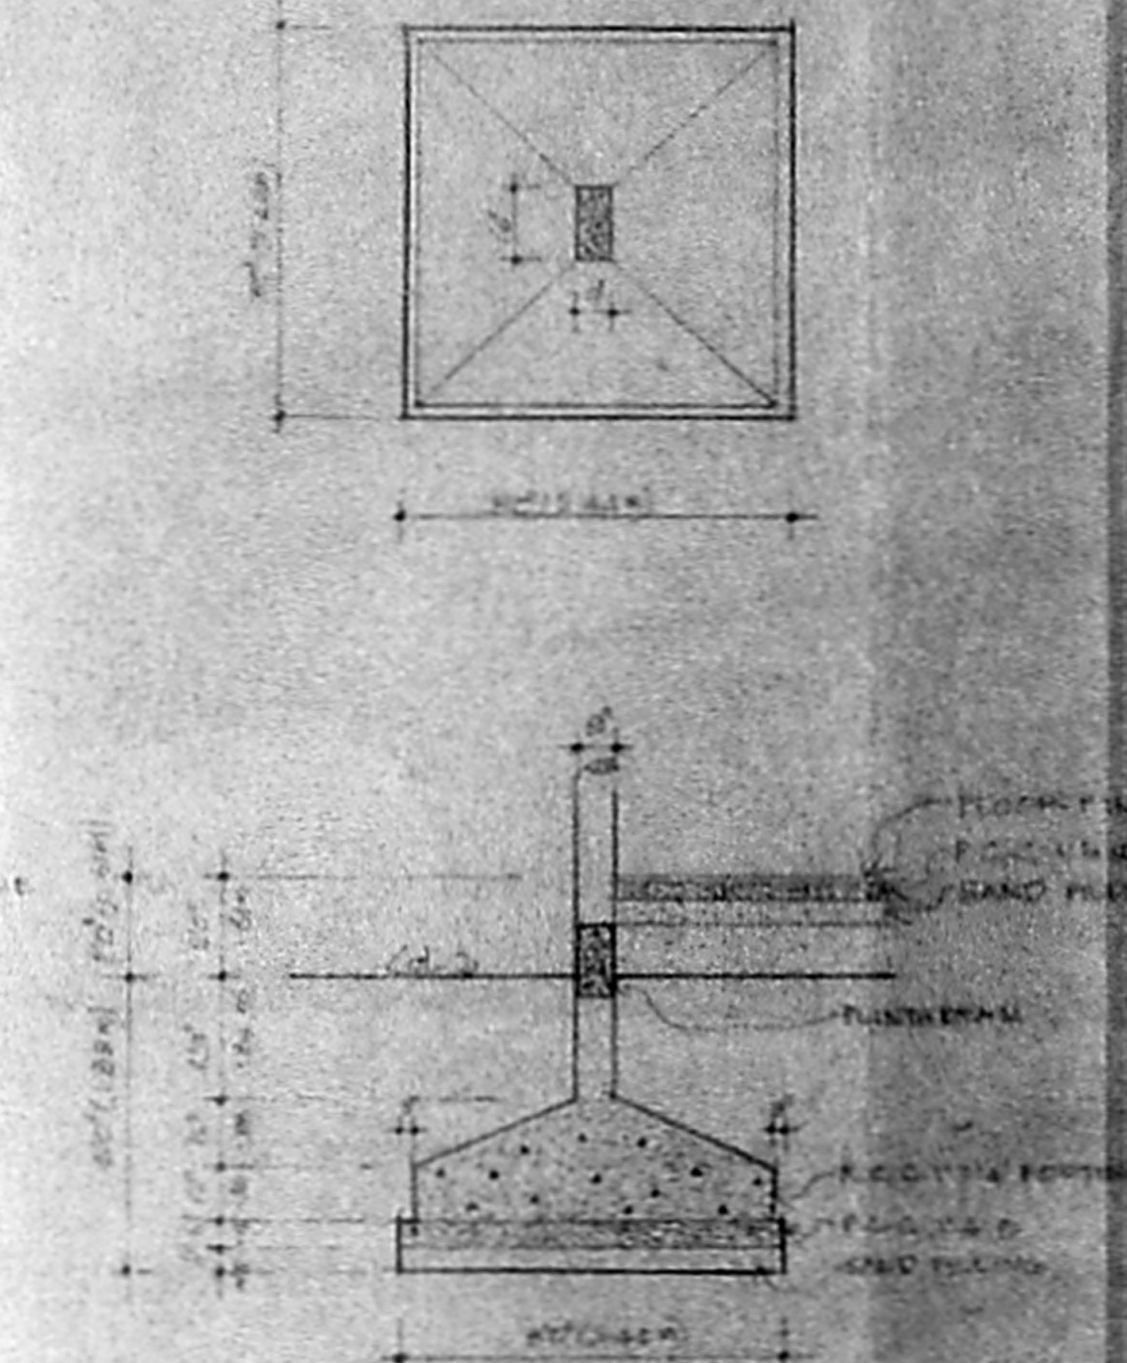

FOUNDATION DETAIL

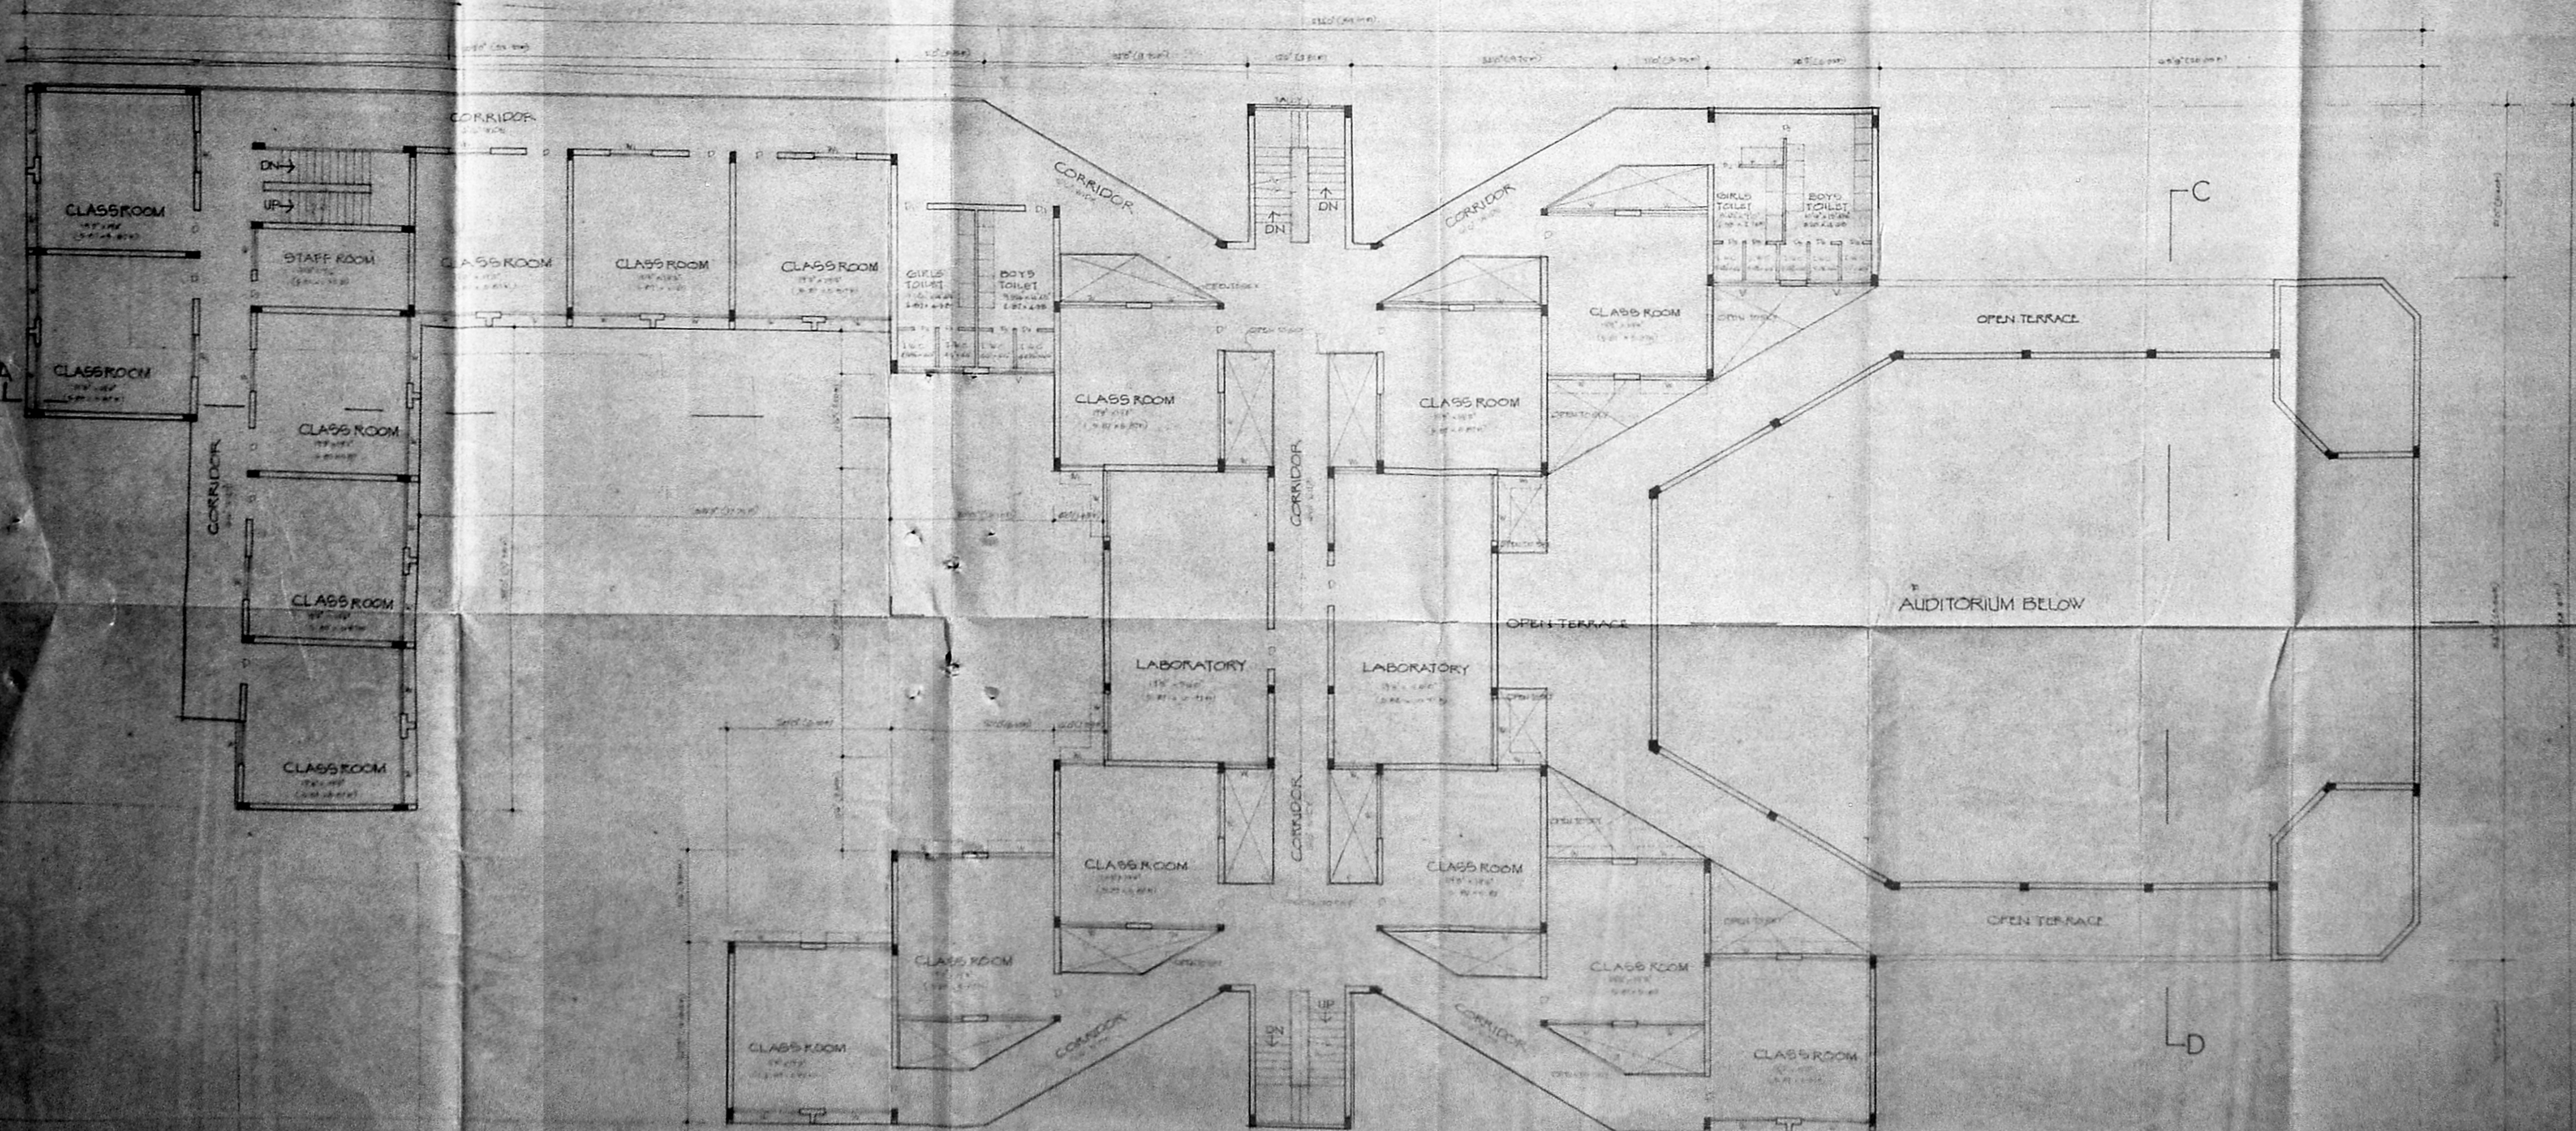

FIRST & SECOND FLOOR PLAN

COLOUR NEXT

APPROVED


ARVA SAMAJA ENGINEERING BOARD

ALL THE WORKS UNDER EXTENSION

NOT FOR BEING USED FOR ANY OTHER PURPOSE

VILLAGE CHENNAI DISTRICT

NAKSHA

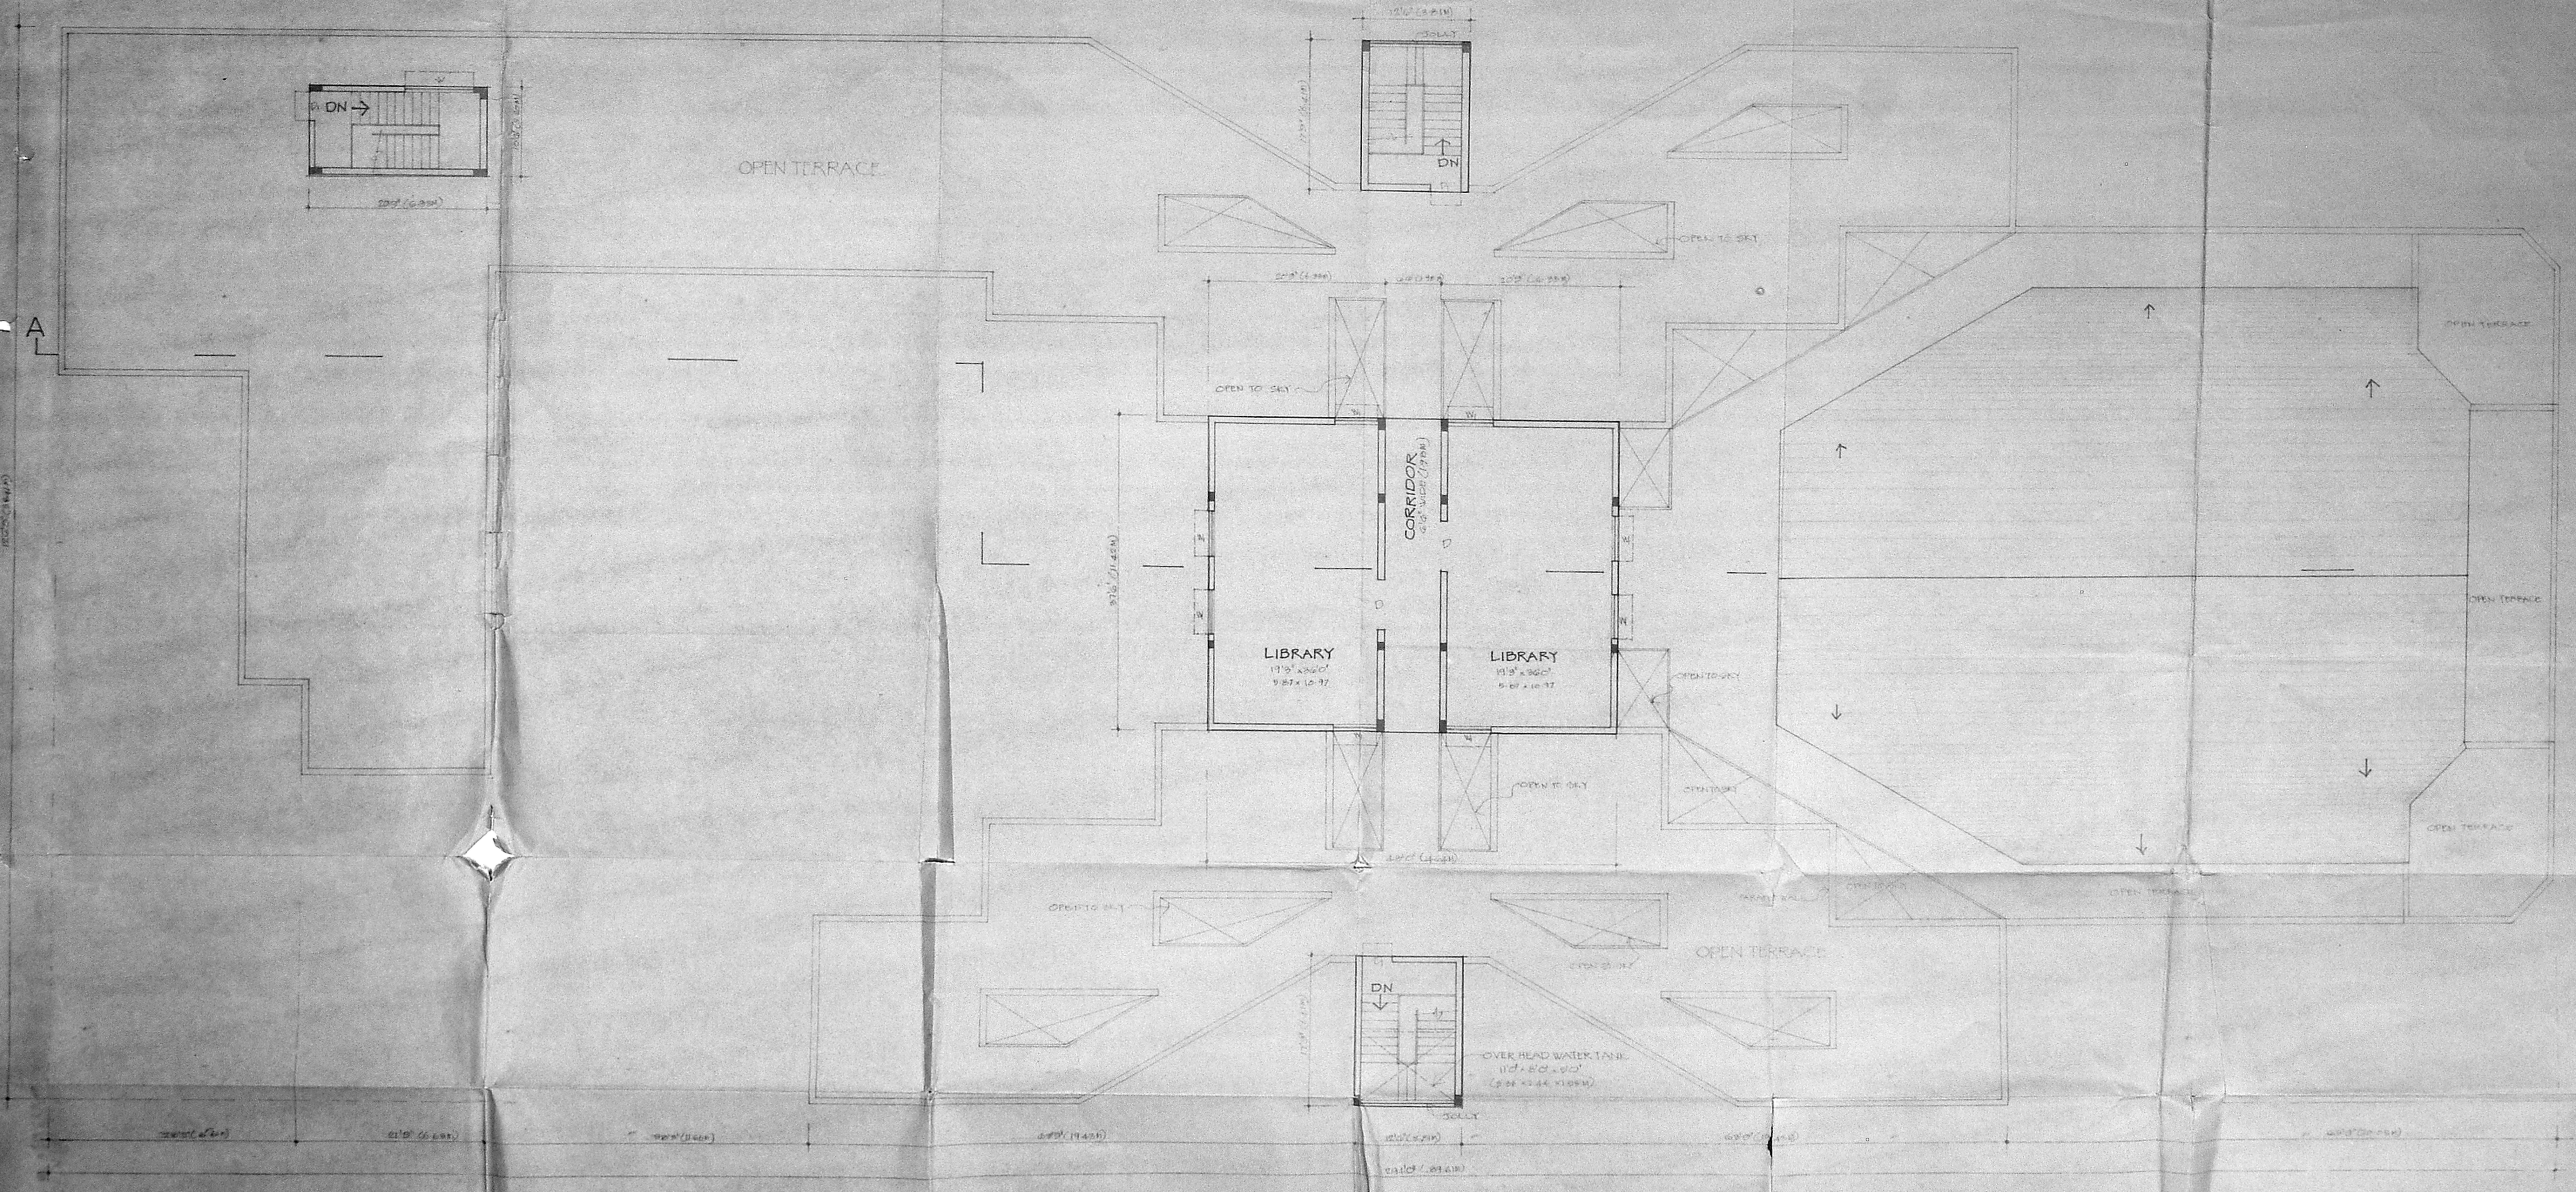

THIRD FLOOR PLAN

12/12/87
 Plan No. 123/72/87
 APPROVED
 Subject to the conditions in this office letter
 No. 12/72/87 Dt. 28/2/87
 M. K. Srinivasulu
 M. Srinivasulu
 M. Srinivasulu
 M. Srinivasulu
 M. Srinivasulu
 M. Srinivasulu

OWNER'S SIGNATURE
 COLOUR INDEX
 PROPOSED
 ROAD
 BOUNDARY
 SEWER LINE
 WATER LINE

PROPOSED SCHOOL BUILDING OF
 ARYA SAMAJ (CENTRAL) TRUST
 BOARD ANNANAGAR, WESTERN
 SION FLOT NO. 15 SURVEY NO. 14
 106/107, 108, 120, 121 & 122, PASTHAGAPPA
 VILLAGE, CHINGLIPUT DISTRICT.

DRAWN BY: SRIKANTH
 DATE: 12/12/87
 SCALE: 1/8" = 1'-0"

ARCHITECTS AND ENGINEERS
 NAKSHA
 5/15, BANGALORE STREET
 MOUST ROAD, MADRAS-2