




ELEVATION

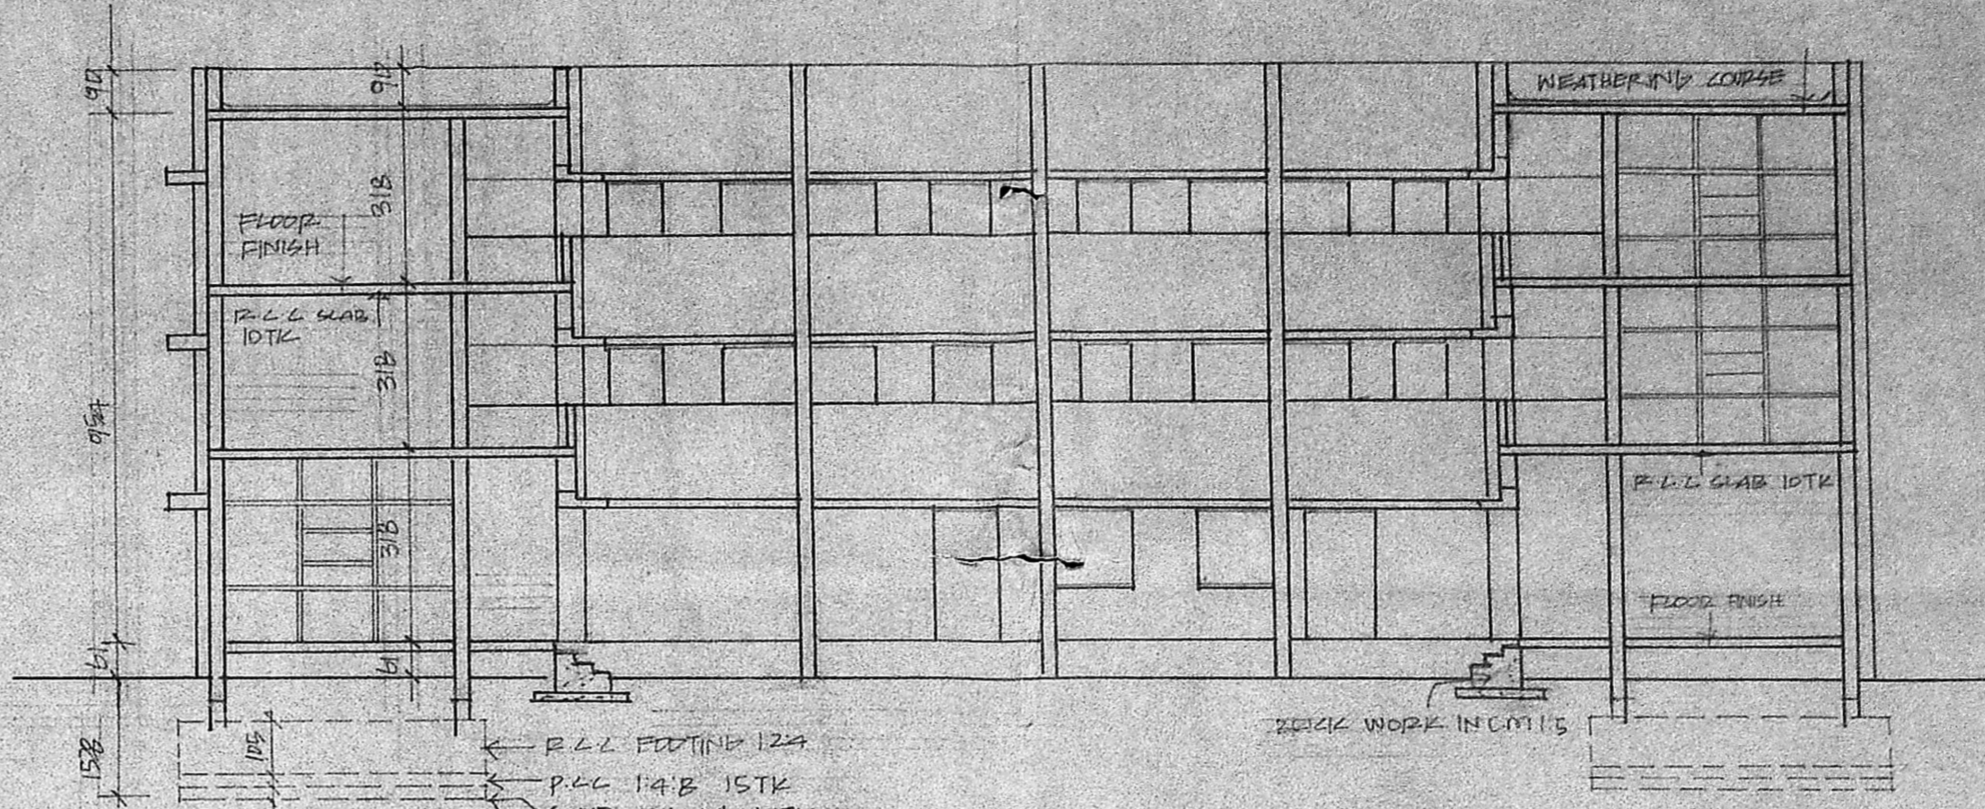

SECTION 'AB'

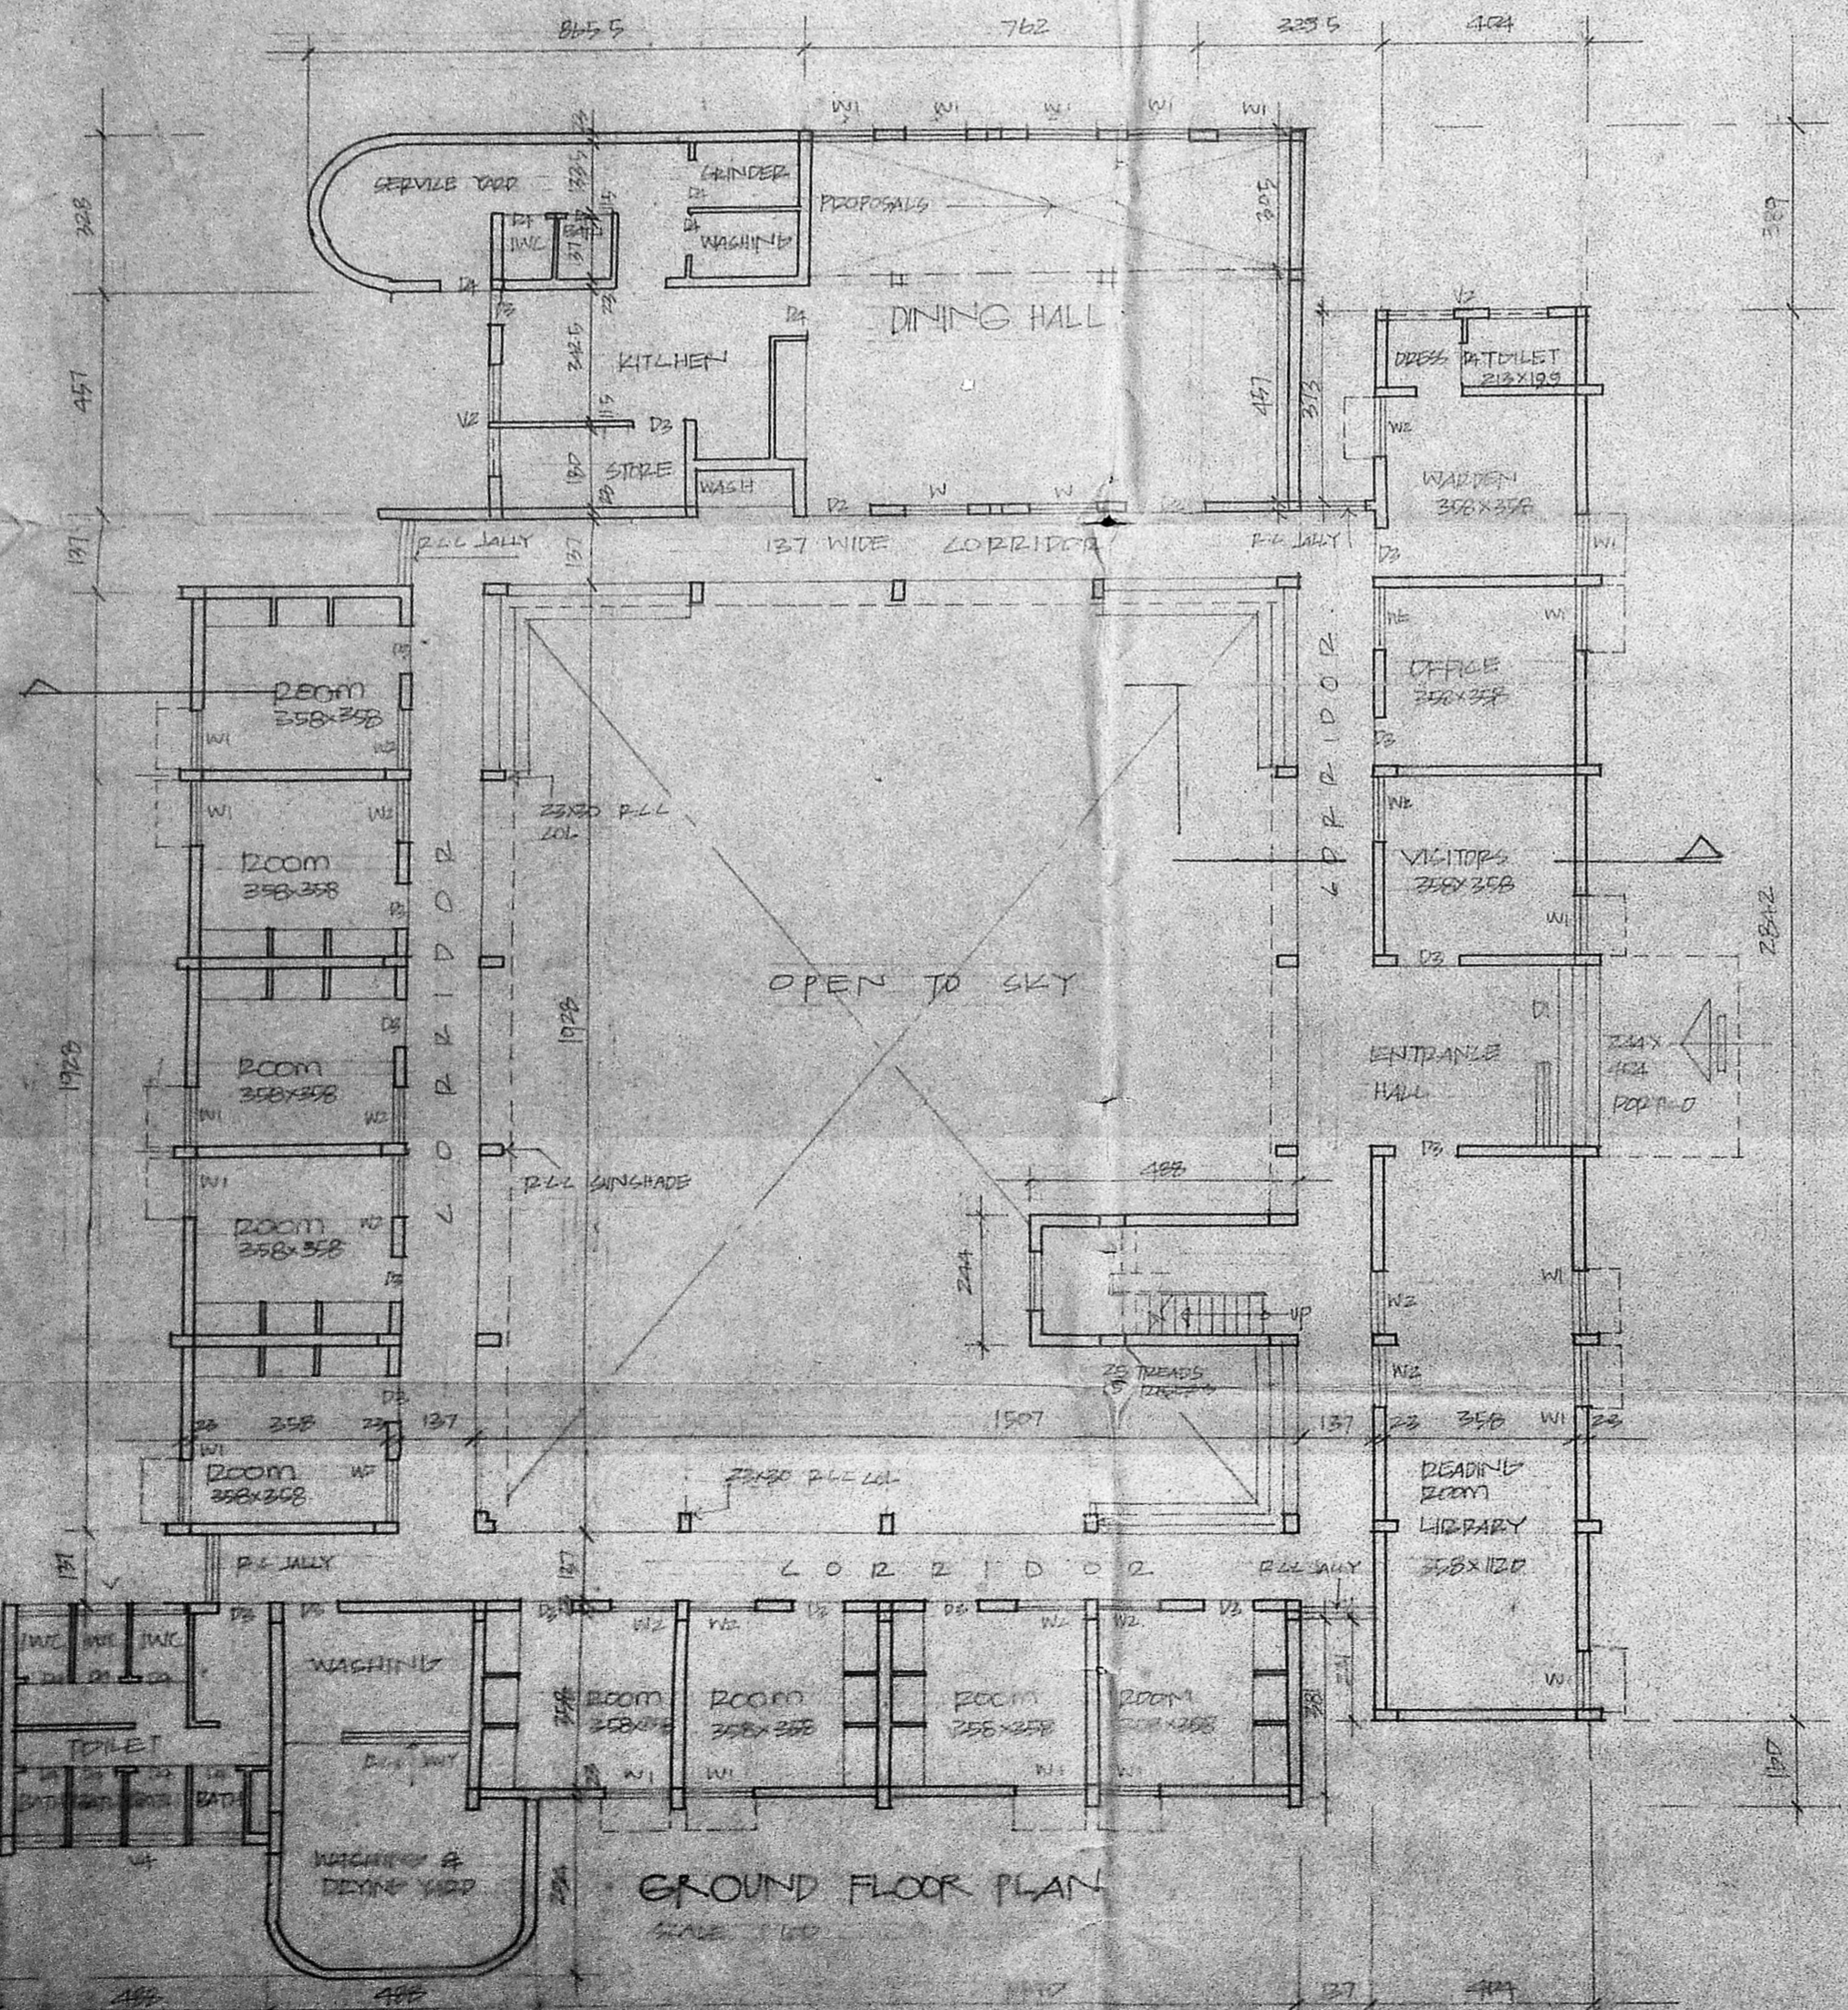

GROUND FLOOR PLAN  
SCALE 1/8" = 1'-0"

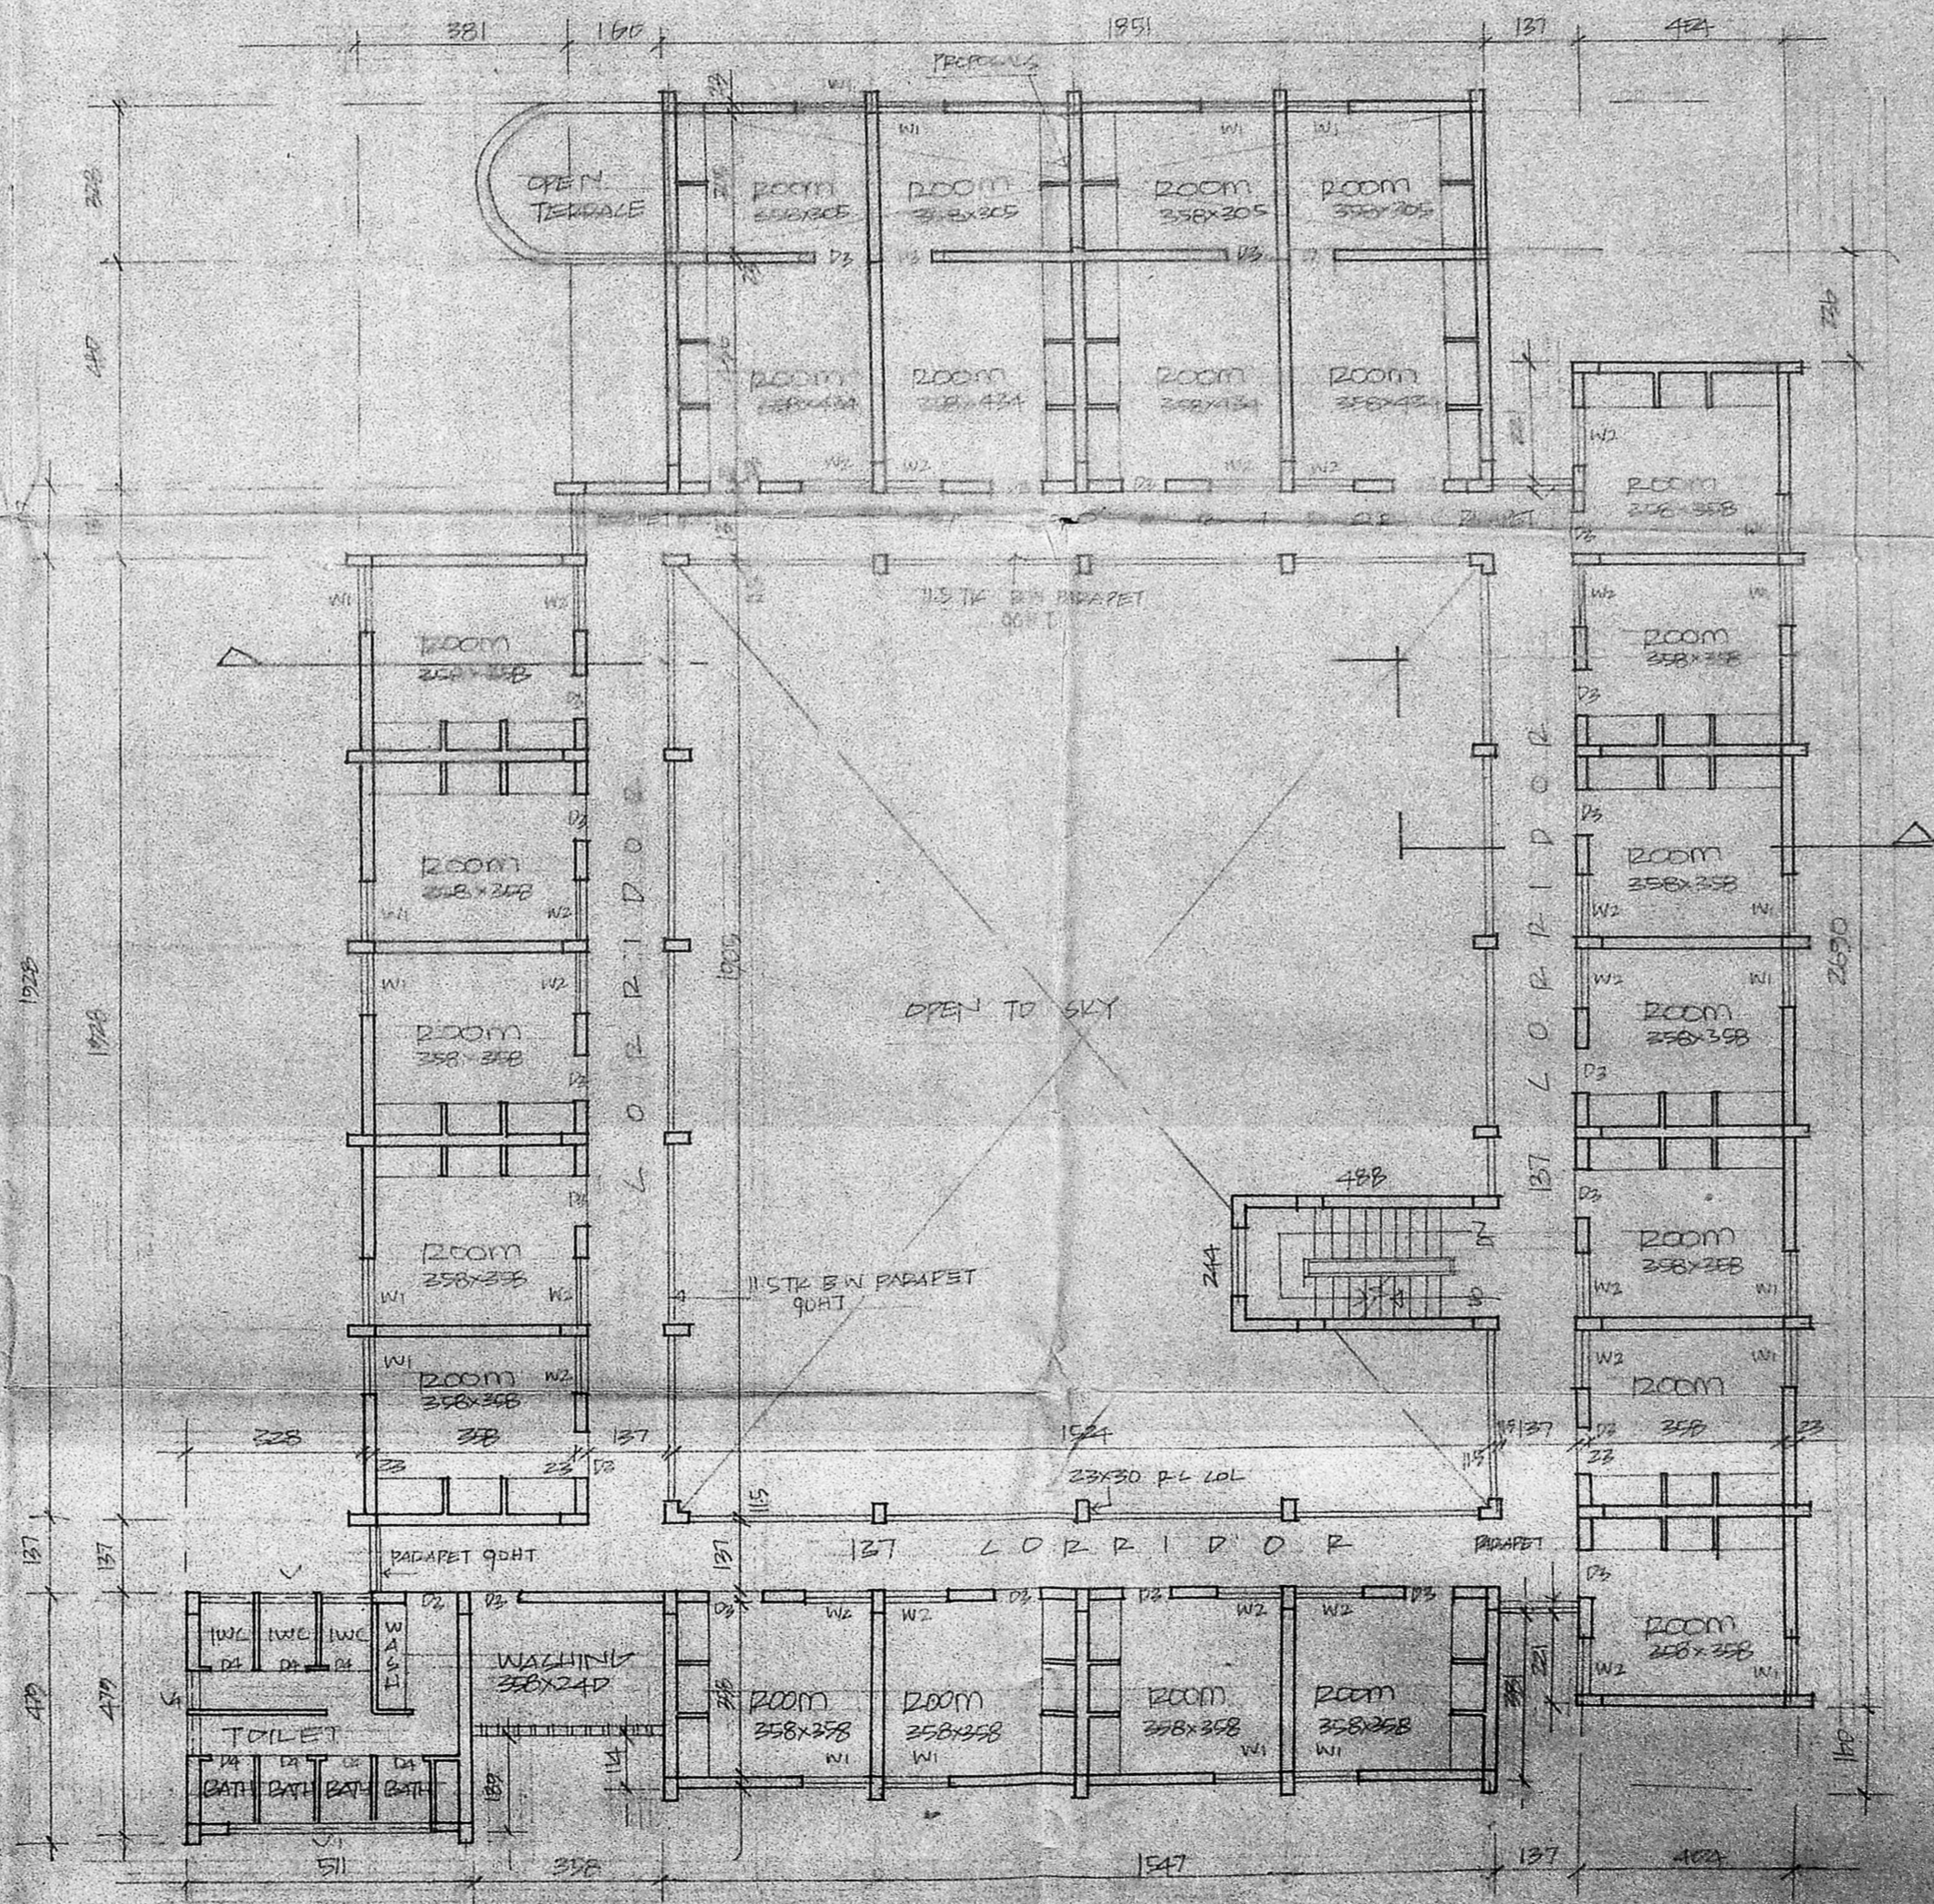

FIRST FLOOR PLAN  
SCALE 1/8" = 1'-0"

JOINERY

D1	T.W. FRAME WITH GLAZED SHUTTER	180x213
D2	T.W. FLUSH ROOF WITH COMMERCIAL PLY	122x213
D3	"	91x213
D4	T.W. PANEL DOOR	75x213
N1	T.W. WINDOW GLAZED SHUTTER	122x187
N2	" LOWERED "	122x187
N3	T.W. GLAZED VENTILATOR WITH BAR	245x61
N4	"	245x61
N5	"	245x61
N6	"	151x61
N7	"	151x61

Planning Clearance No. 122/11/18/190

**APPROVED**  
Subject to the conditions in this office letter.

No. 122/409/85 Dt. 22.01.90  
G. S. Srinivasan  
102 MEMBER SECRETARY  
MADRAS ARCHITECTS ASSOCIATION  
MADRAS-600 034

AREA DETAILS

TOTAL PLOT AREA	(2220.48M <sup>2</sup> )		
GROUND FLOOR AREA	492.75	545	M <sup>2</sup>
FIRST FLOOR AREA	487.27		M <sup>2</sup>
SECOND FLOOR AREA	487.27		M <sup>2</sup>
TOTAL PLINTH AREA			M <sup>2</sup>

INDEX

- PROPOSALS
- ROAD
- EXISTING
- BOUNDARY

PROPOSED ADDITIONS TO THE EXG. RANI MEYYAMMAL'S GIRL'S HOSTEL IN DOOR NO. R-5 NO. AT COMMANDER IN CHIEF ROAD MADRAS FOR (TAMIL NADU EDUCATIONAL TRUST.)

BASED ON SANCTIONED PLAN No. 778/87 Dt. 4/4/88


For THE TAMIL NADU EDUCATIONAL TRUST,  
NON-SECRETARY

OWNER

*K. Venugopal*  
K. VENUGOPAL  
1981  
CONSULTING CIVIL ENGINEER  
LICENSE SURVEYOR CLASS I  
CORPORATION OF MADRAS  
3 NEELAKANDAN STREET  
HUNGAMBARAM - LAKE AREA  
MADRAS-600 034


322

LICENSED SURVEYOR

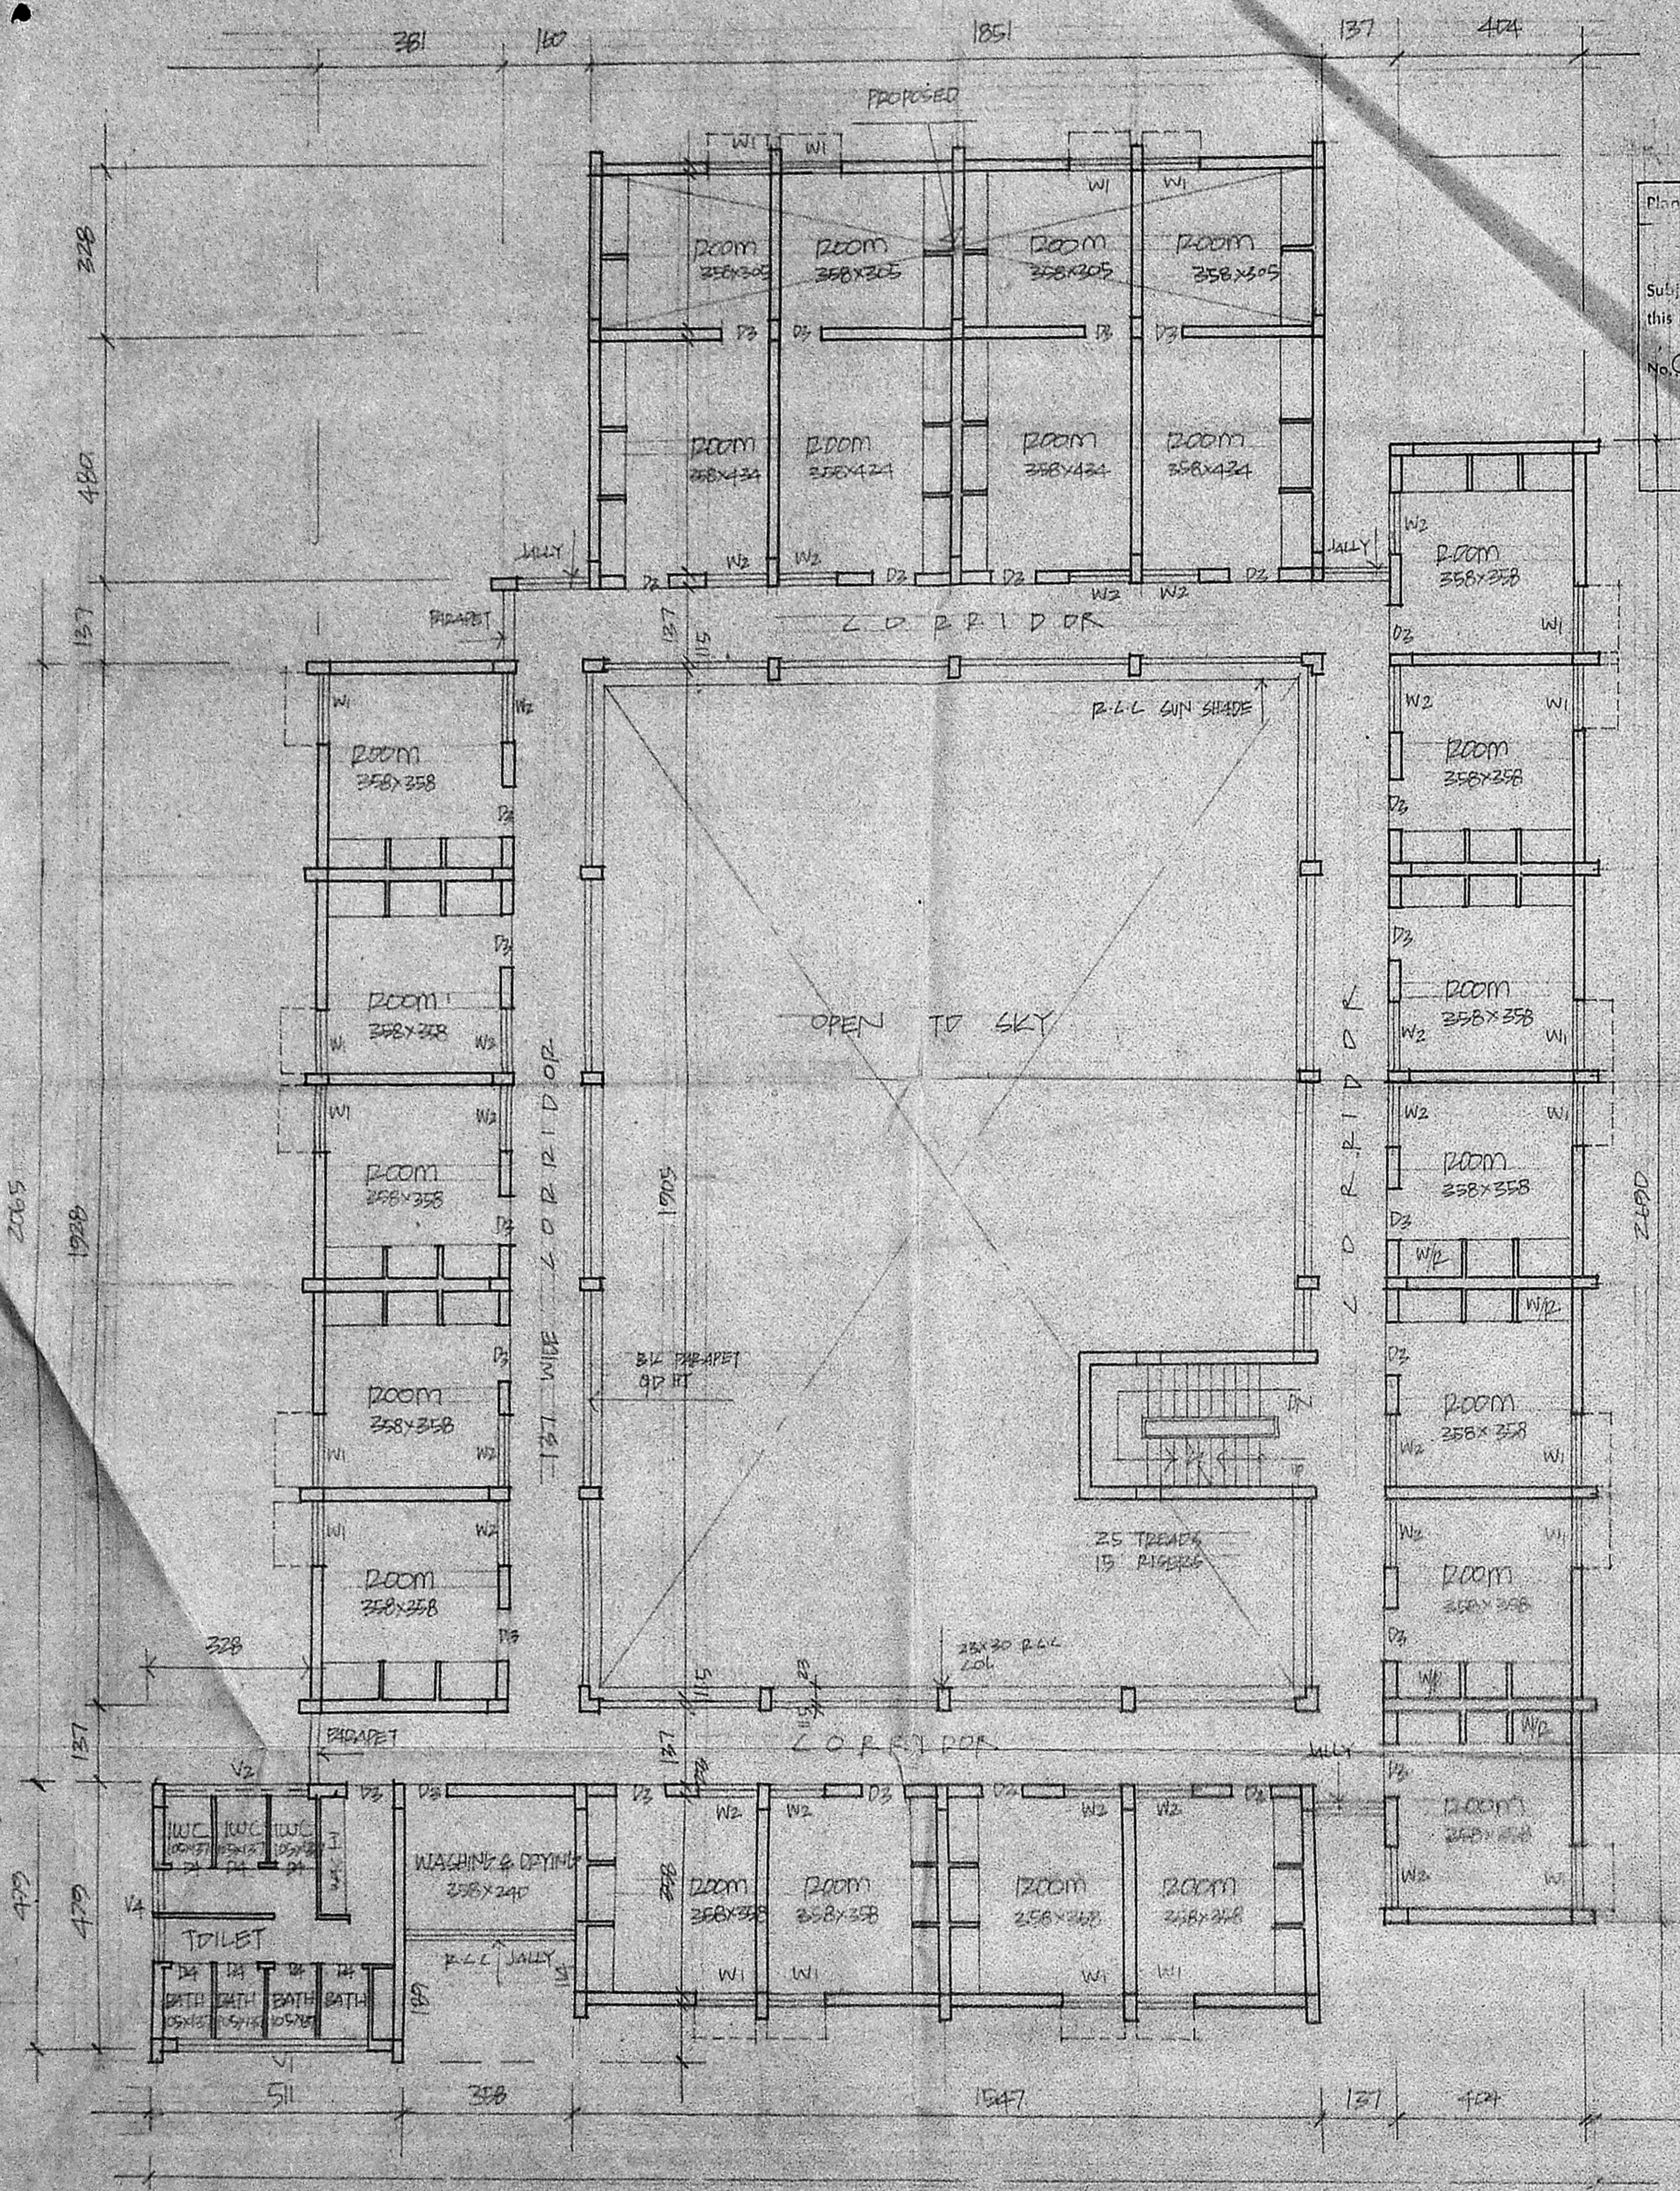


SECOND FLOOR PLAN SCALE 1/8" = 1'-0"


Planning Clearance No. P.P. 7/1/1990  
**APPROVED**  
 Subject to the conditions in this office letter  
 No. Ca. 20409/8 Dt. 22.01.90  
 G. Viswanathan  
 FOR MEMBER SECRETARY  
 MADRAS METROPOLITAN DEVELOPMENT AUTHORITY

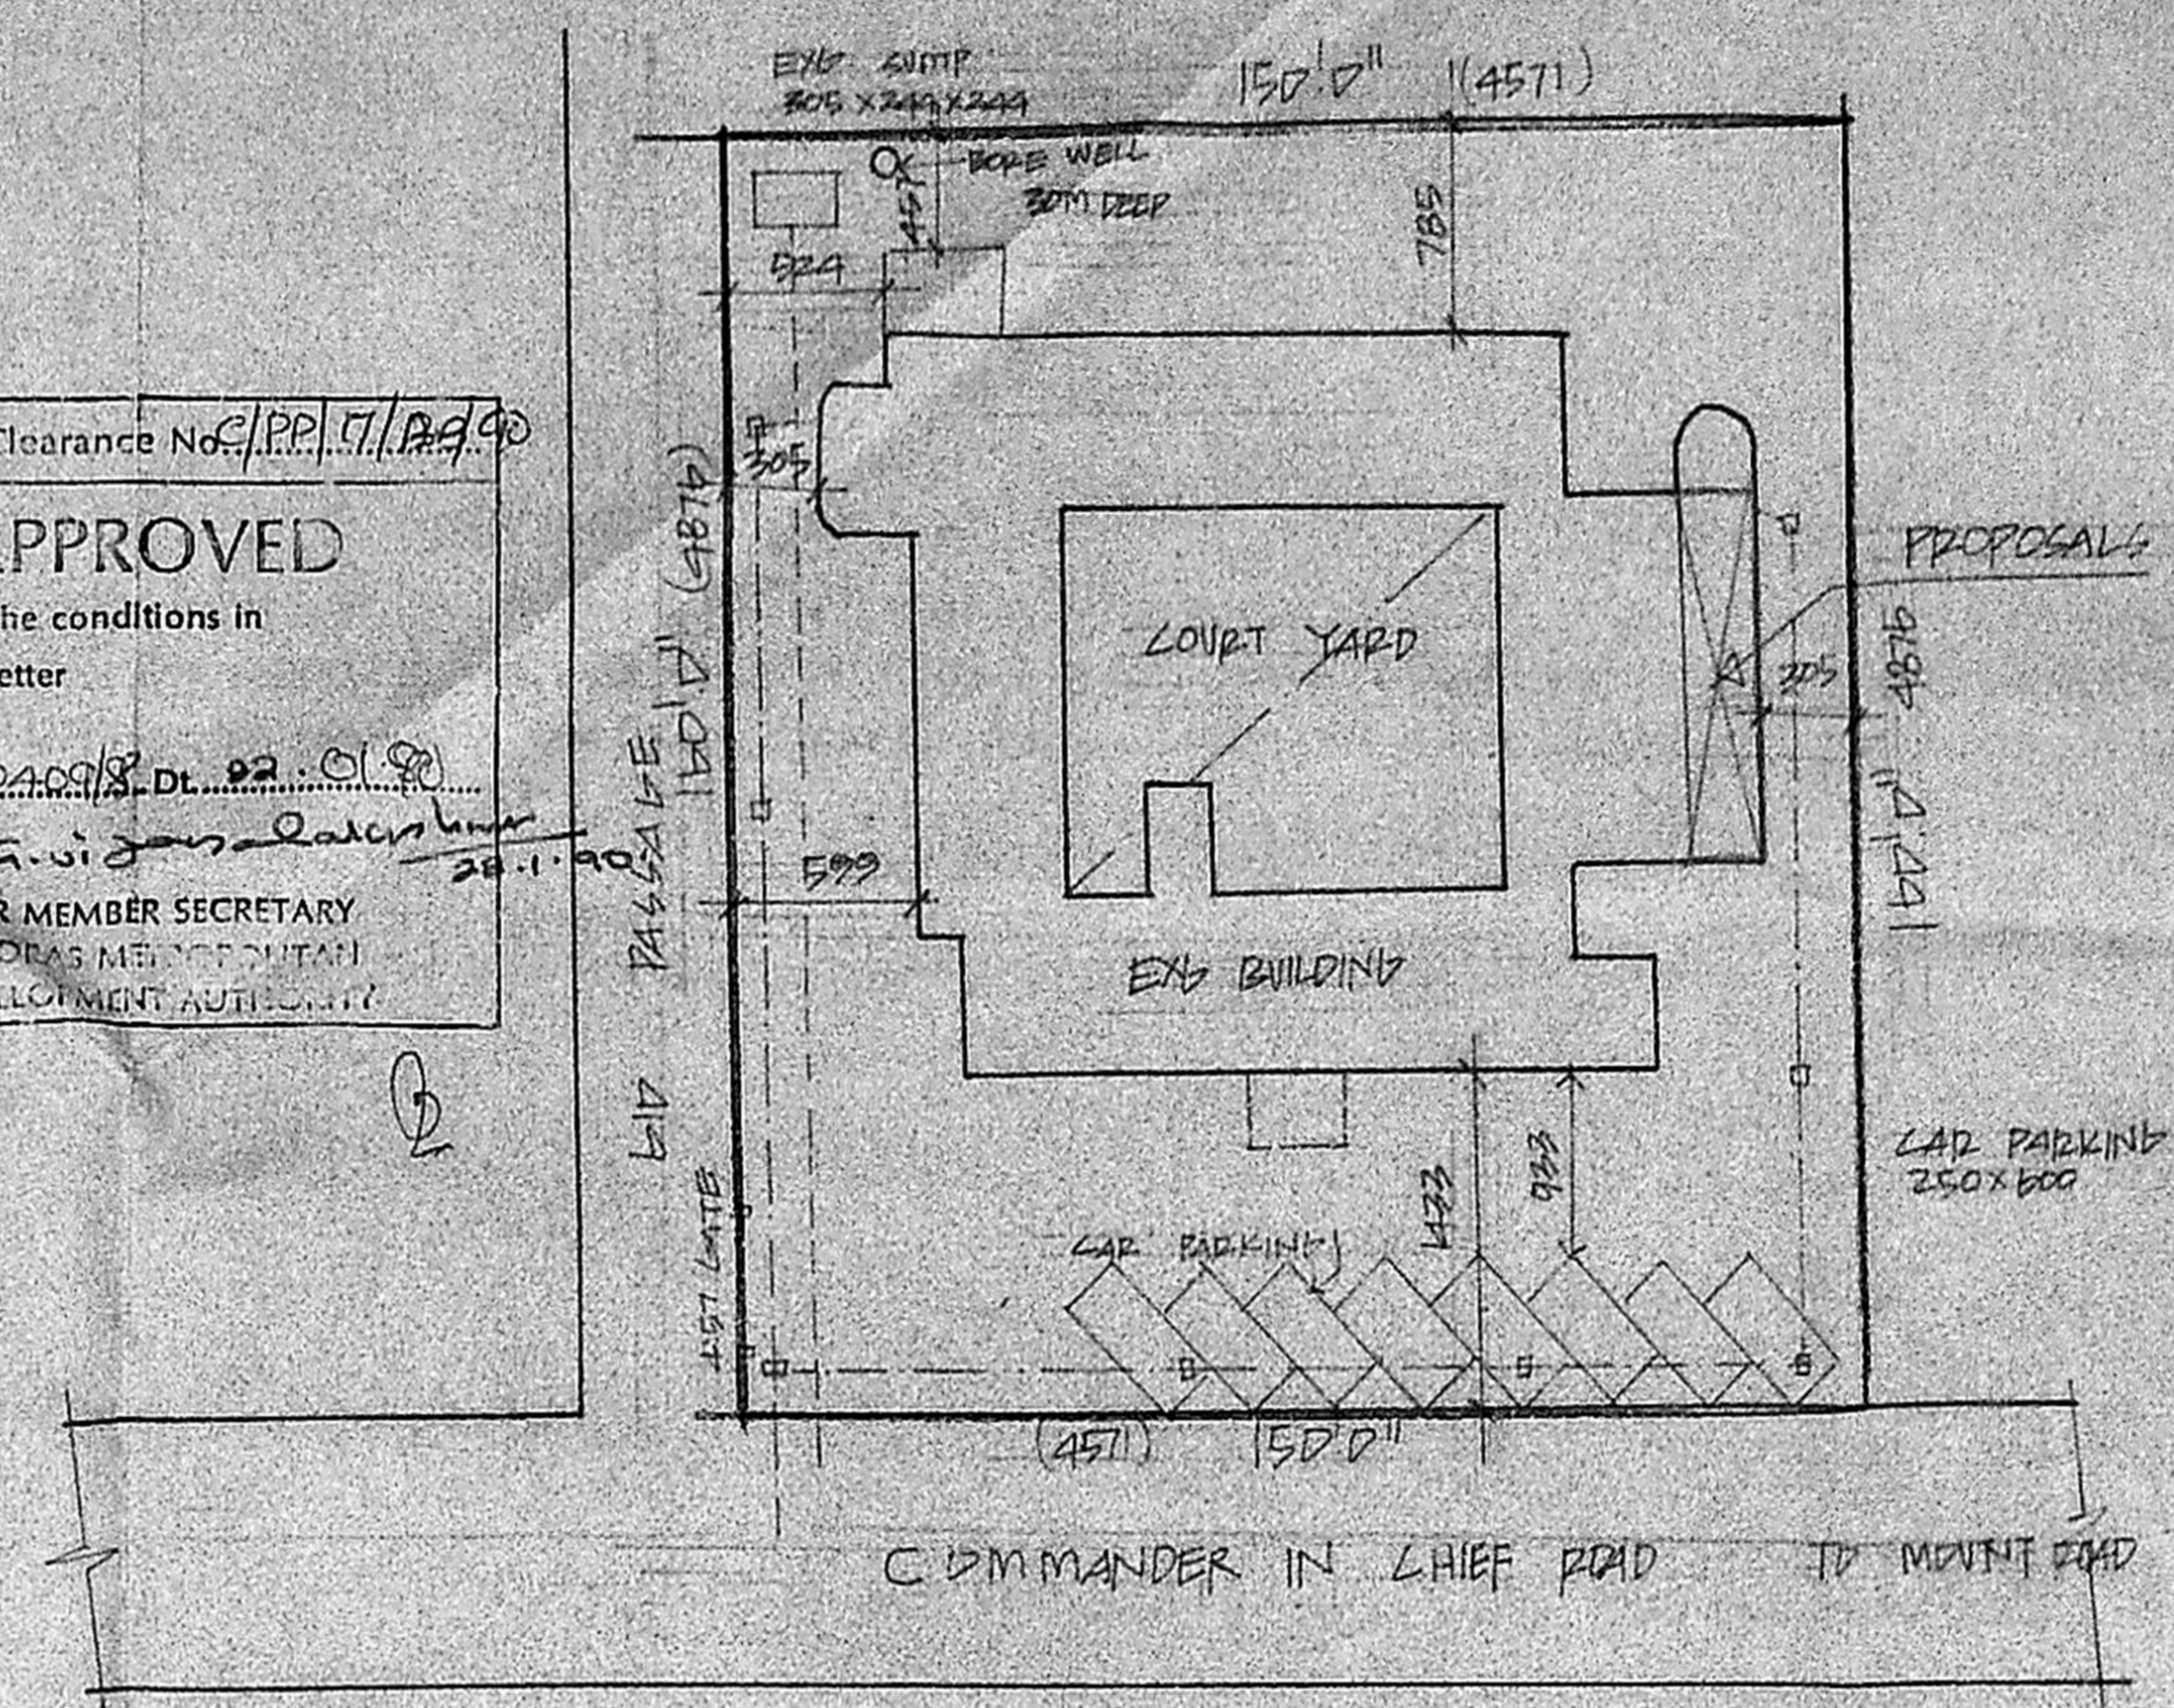

SITE PLAN SCALE 1/25" = 1'-0"

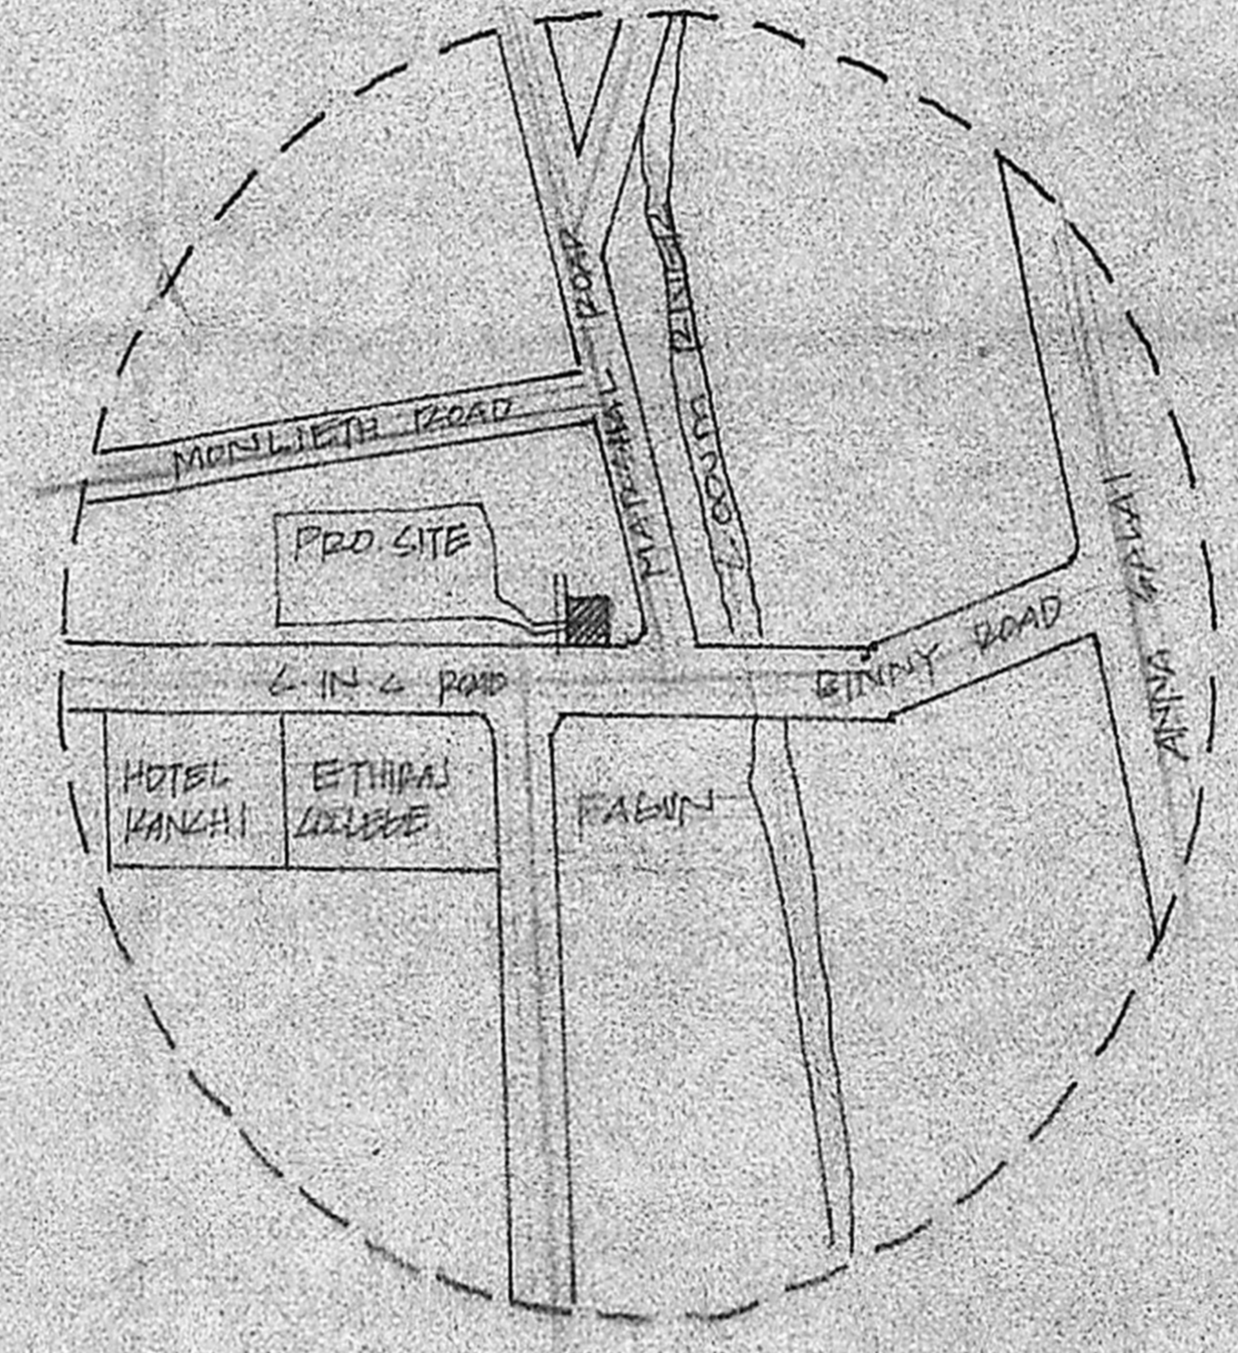

KEY PLAN NOT TO SCALE

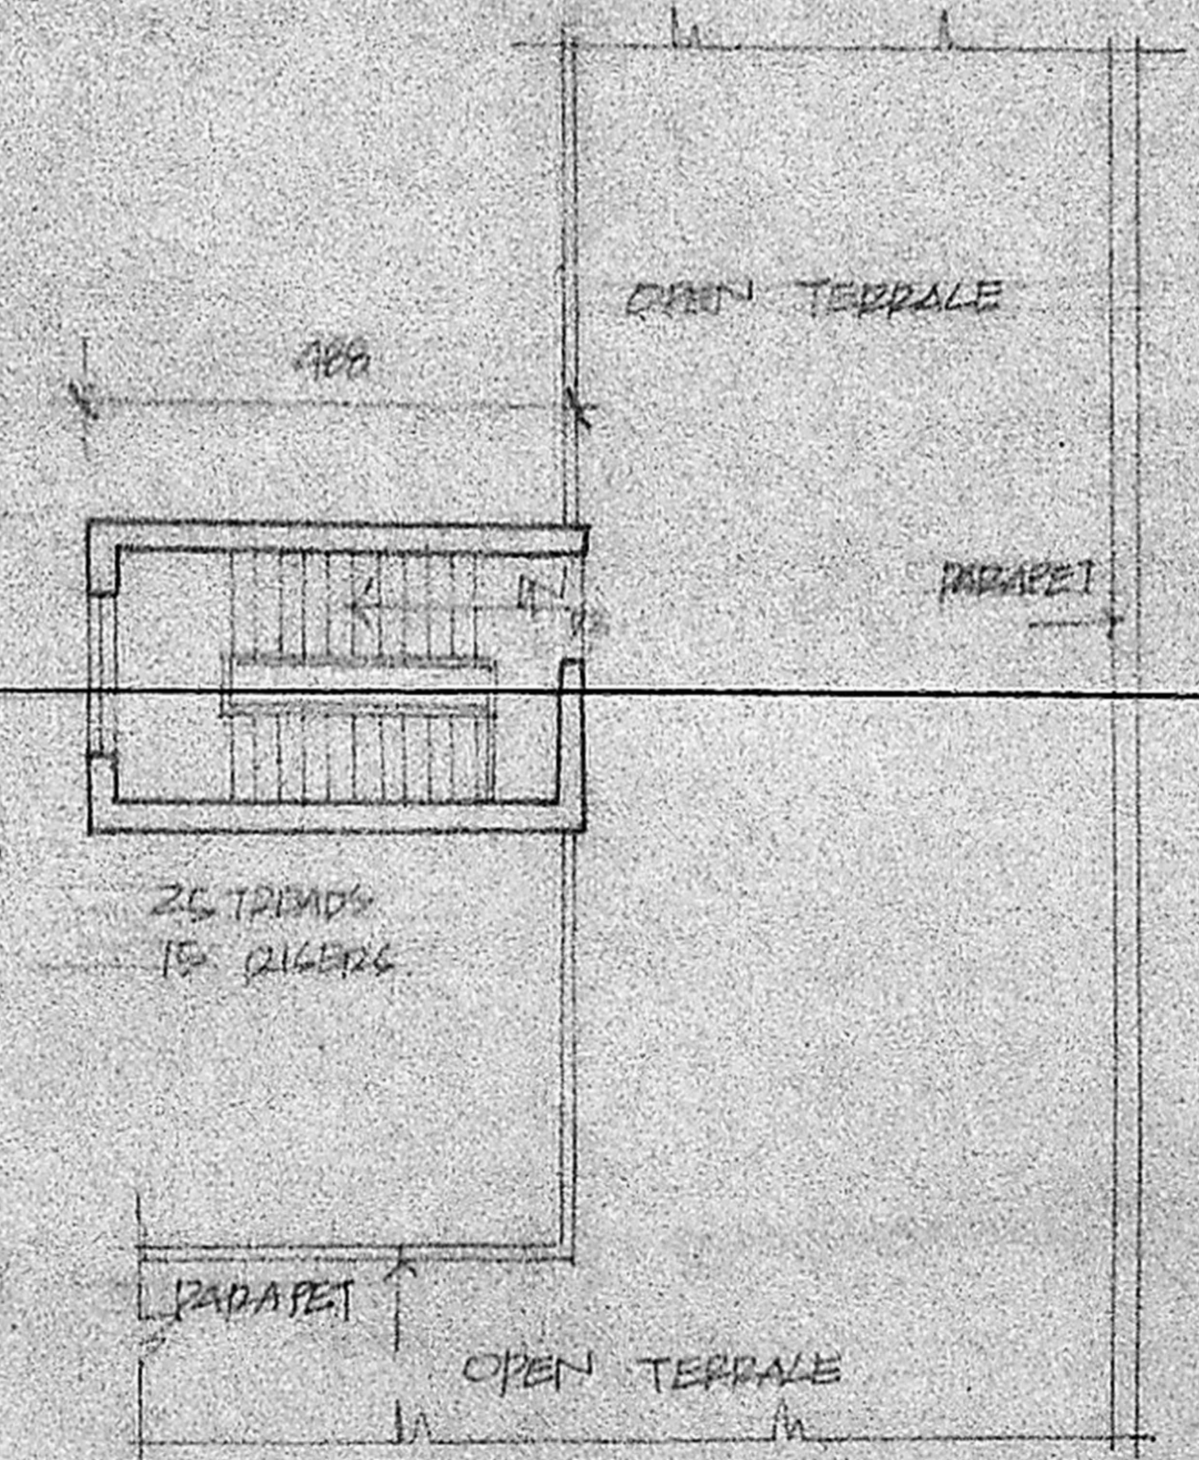

TERRACE PLAN SCALE 1/8" = 1'-0"

AREA DETAILS  
 PLOT AREA : 2230.48 M<sup>2</sup>  
 GROUND FLOOR AREA :  
 FIRST " AREA :  
 SECOND " AREA :  
 TOTAL PLINTH AREA :

INDEX  
 PROPOSAL :  
 EXISTING :  
 ROAD :  
 BOUNDARY :

PROPOSED ADDITIONS TO THE  
 EXB RANI MEYYAMMAL'S  
 GIRL'S HOSTEL IN DOOR NO.  
 2-5 NO. AT COMMANDER  
 IN CHIEF ROAD MADRAS  
 (FOR TAMILNADU EDUCATIONAL TRUST)

For THE TAMILNADU EDUCATIONAL TRUST,  
 HON. SECRETARY.

*K. Venugopal*  
**K. VENUGOPAL**  
 AEE (Retd)  
 CONSULTING CIVIL ENGINEER  
 LICENSE SURVEYOR CLASS I  
 CORPORATION OF MADRAS  
 3, NEELAKANDAN STREET  
 NUNGAMBAKKAM (LAKSHI) AREA  
 MADRAS-600 034

LICENSED SURVEYOR