



Sub-division of Plot No 26B as Plot No. 26B/1 & Plot No. 26B/2, in Survey Nos. 77/1 - A6A, of Muthu-Nagar, in Ullagaram village, Ullagaram Puzhuthivakkam Town panchayat limit, Sairapet taluk, Chingleput District. Scale. 1" = 16'-0" (1:200).

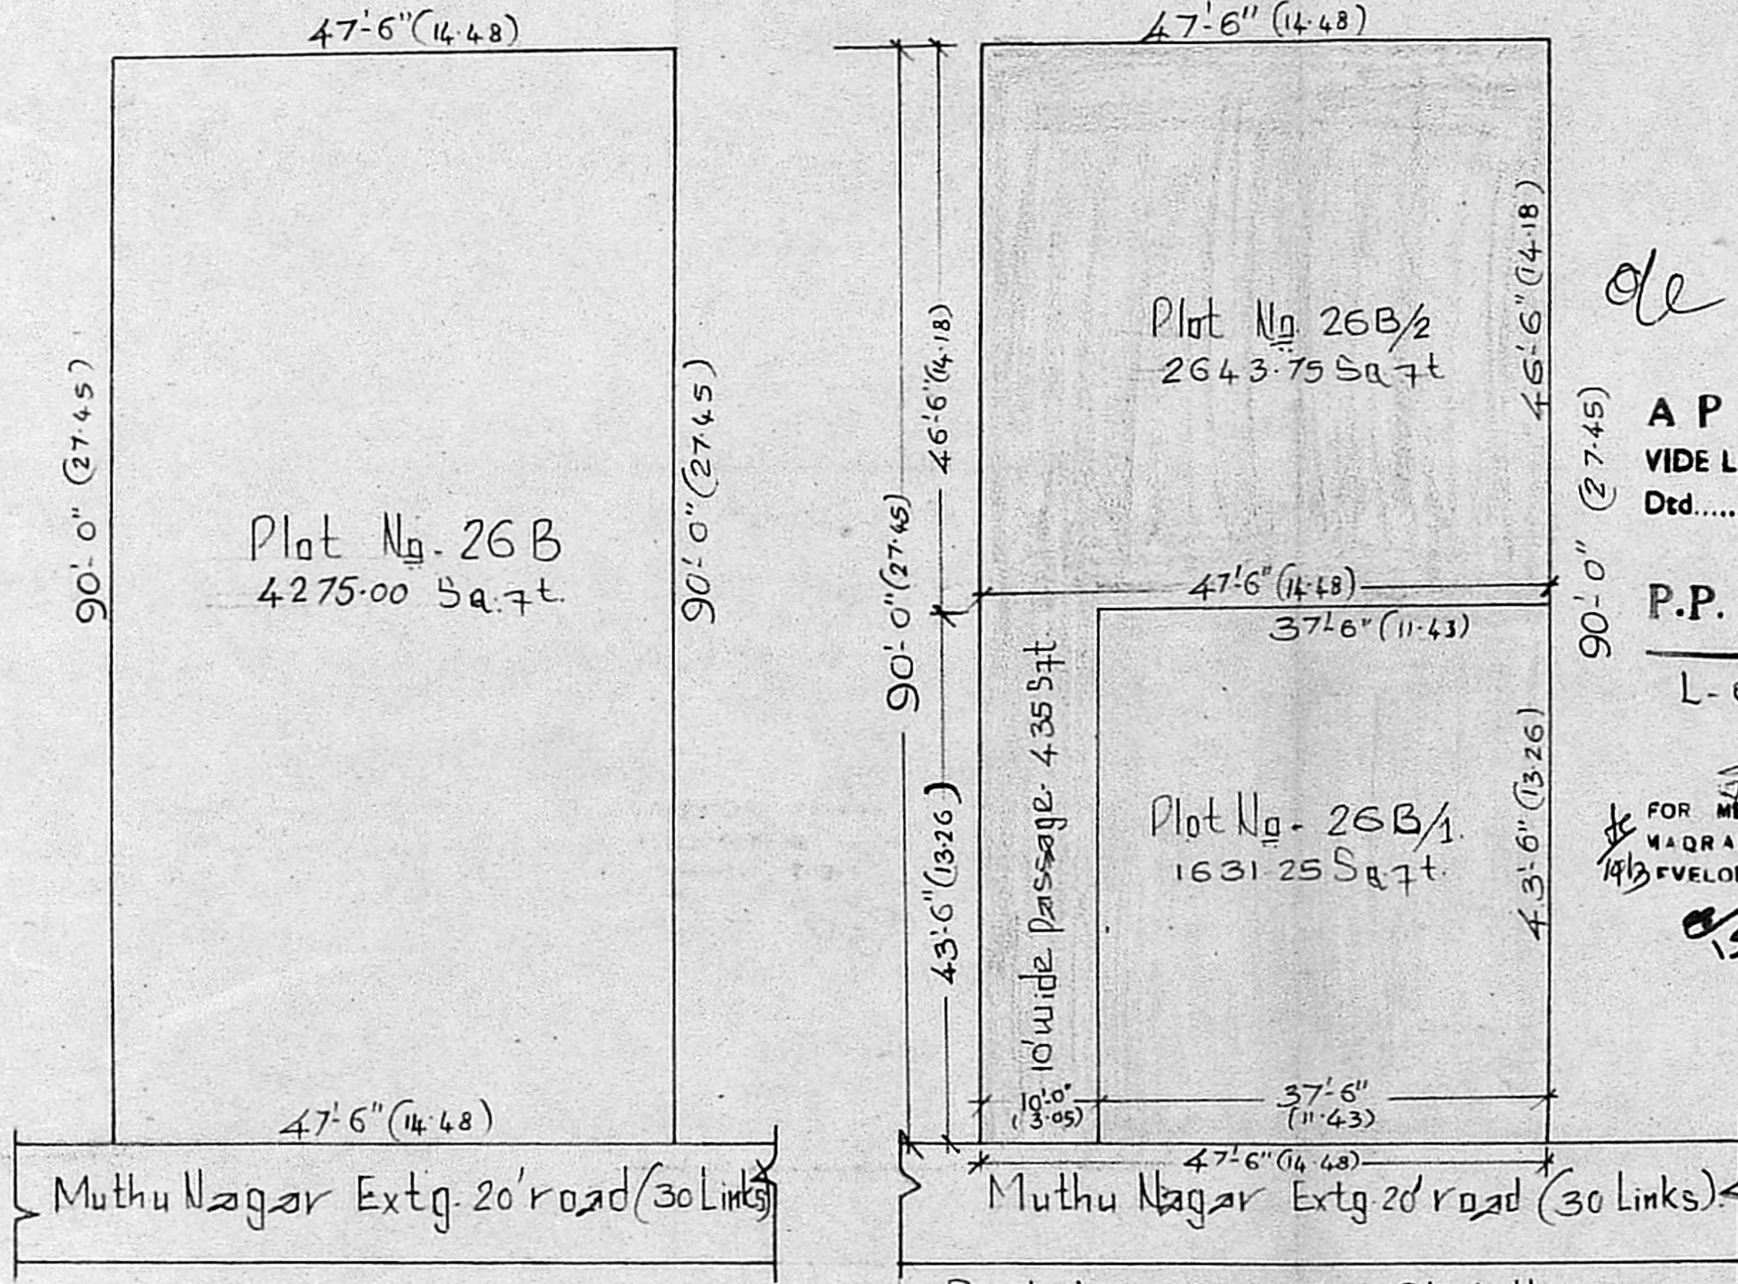

Site Plan of Plot No 26B

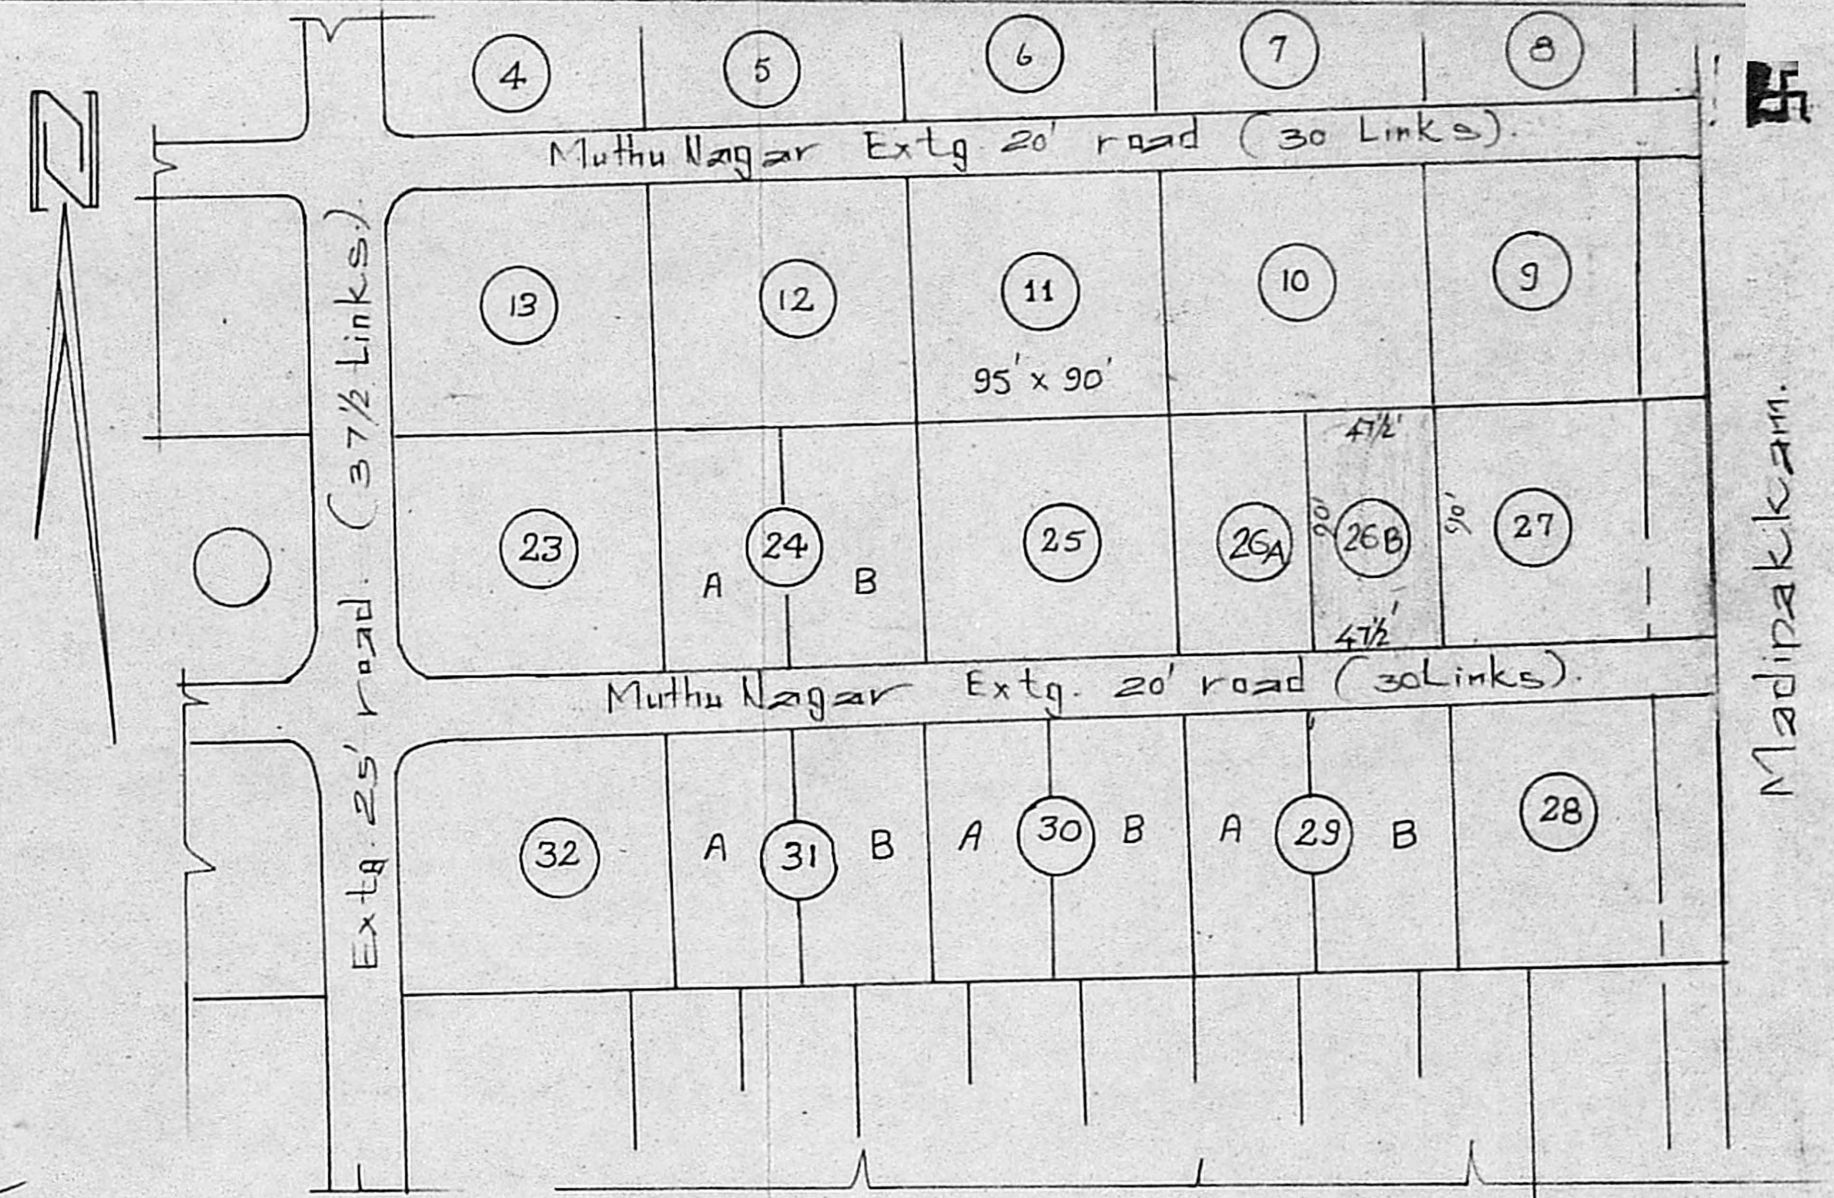

Key Plan (scale 1" = 66'-0") [Muthu Nagar Layout]

APPROVED
 VIDE Lr. No. M20/4848/99
 Dtd. 3.9.00
 P.P. D. No. 64
 L.O. No. 90
 FOR MEMBER SECRETARY
 MADRAS METROPOLITAN
 DEVELOPMENT AUTHORITY
 15/3

Reference:

| Plot Nos | Extent | | Colour shown thus |
|---------------------------------|---------|--------|-------------------|
| | Sq.ft | Sq.m | |
| Plot No. 26B/1 | 1631.25 | 151.60 | |
| Plot No. 26B/2 | 2208.75 | 205.27 | |
| Passage. | 435.00 | 40.43 | |
| Total extent of Plot - No. 26B. | 4275.00 | 397.30 | |

Sig. of owner: *Teeleeyay*

S. Krishnan
S. KRISHNAN.
 Licensed Surveyor & Engineering Consultant.
 Reg. No. D-511-13387 F-1
 ALANDUR MUNICIPALITY,
 No. 12, Narmada Nagar, Madipakkam,
 MADRAS-600 091.
 Engineer: