




D/7540

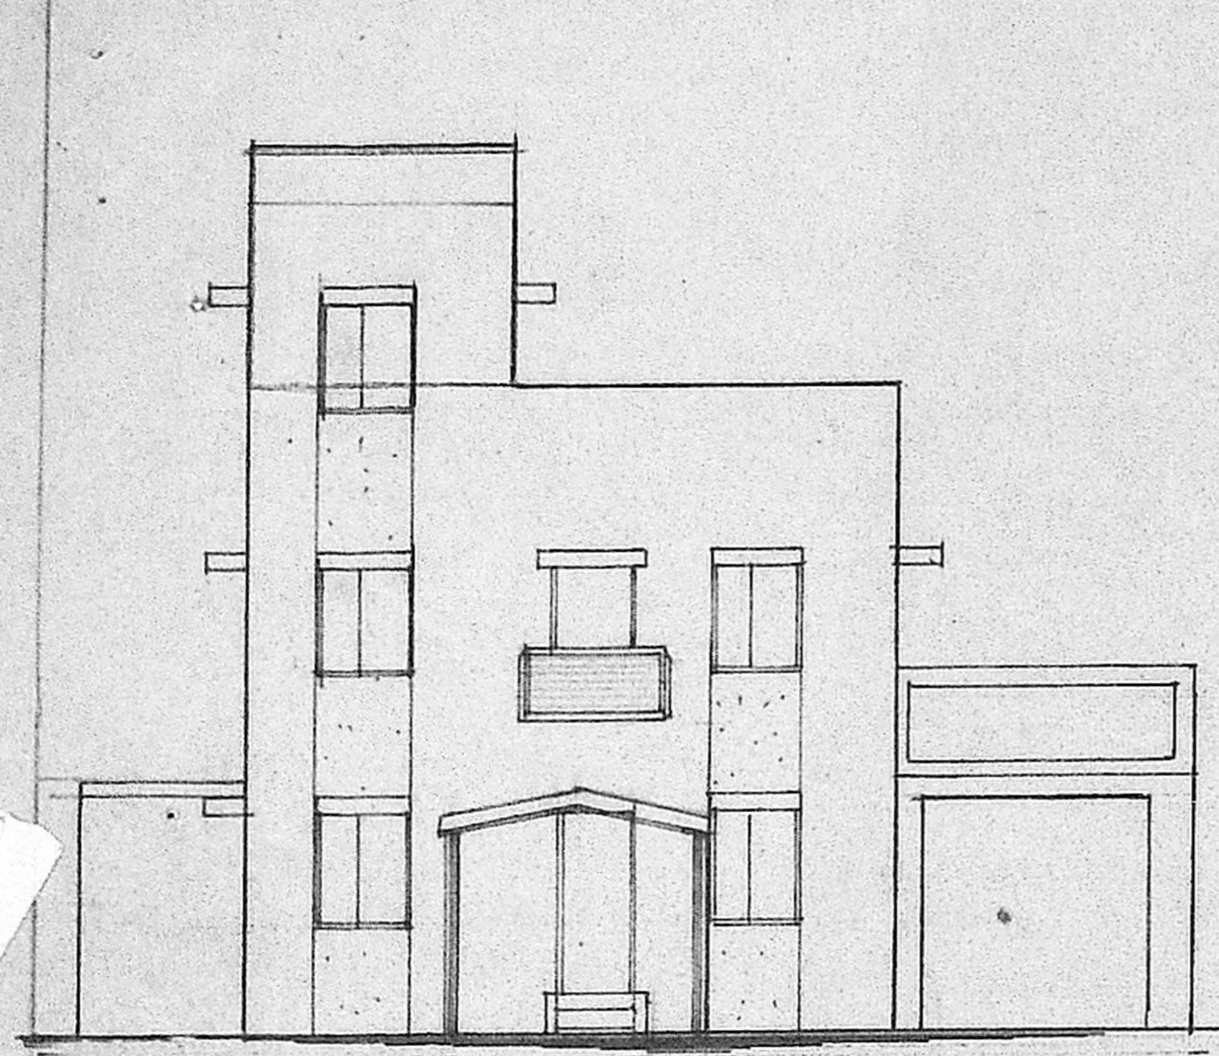

ELEVATION

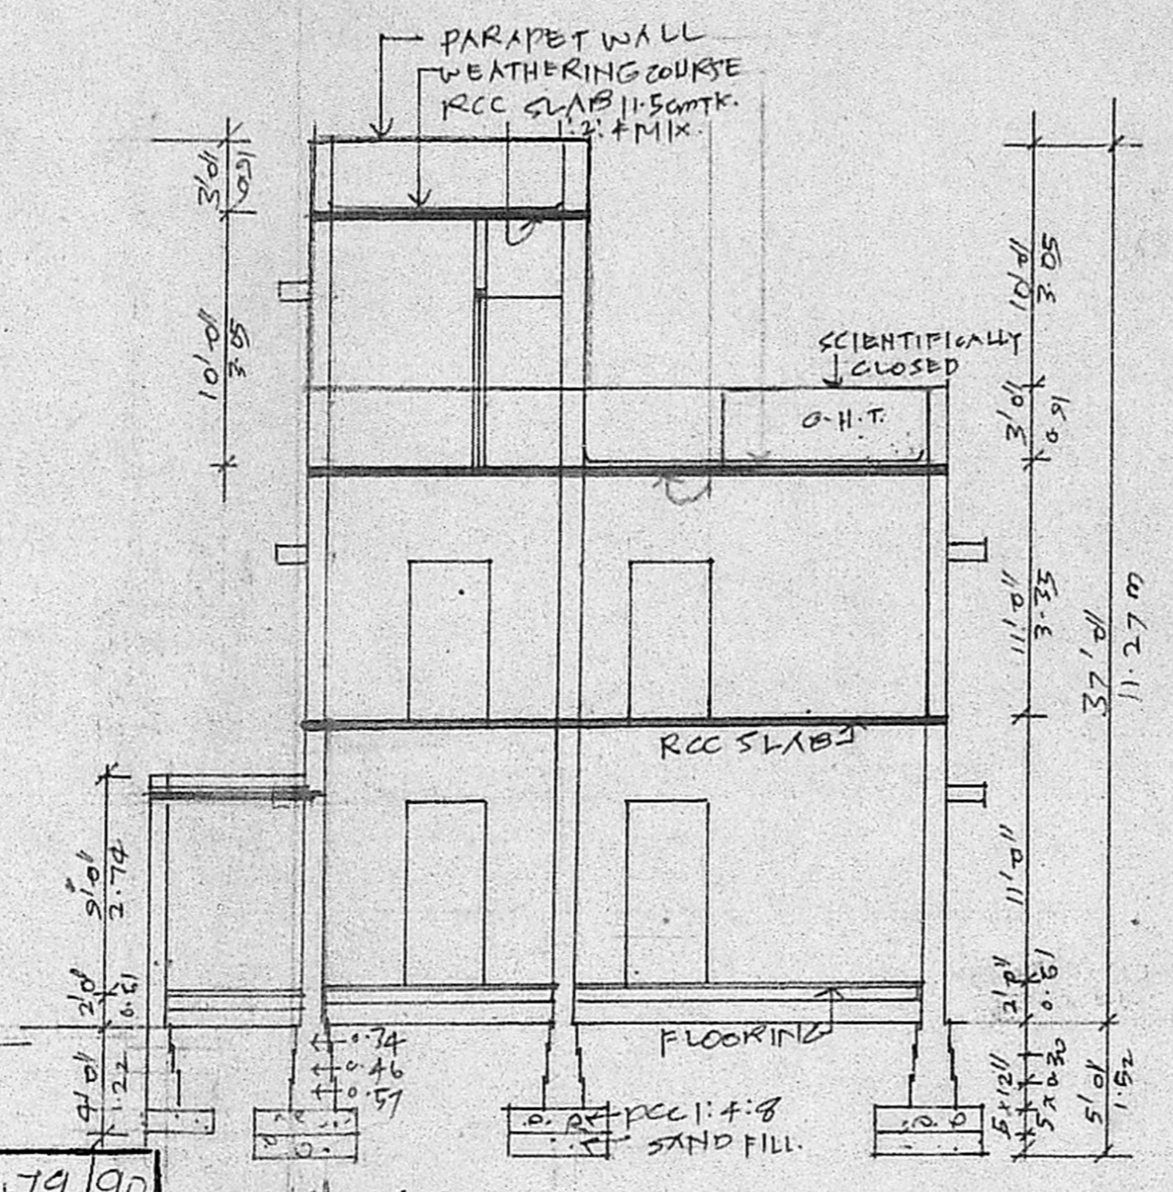


SECTION "A A"

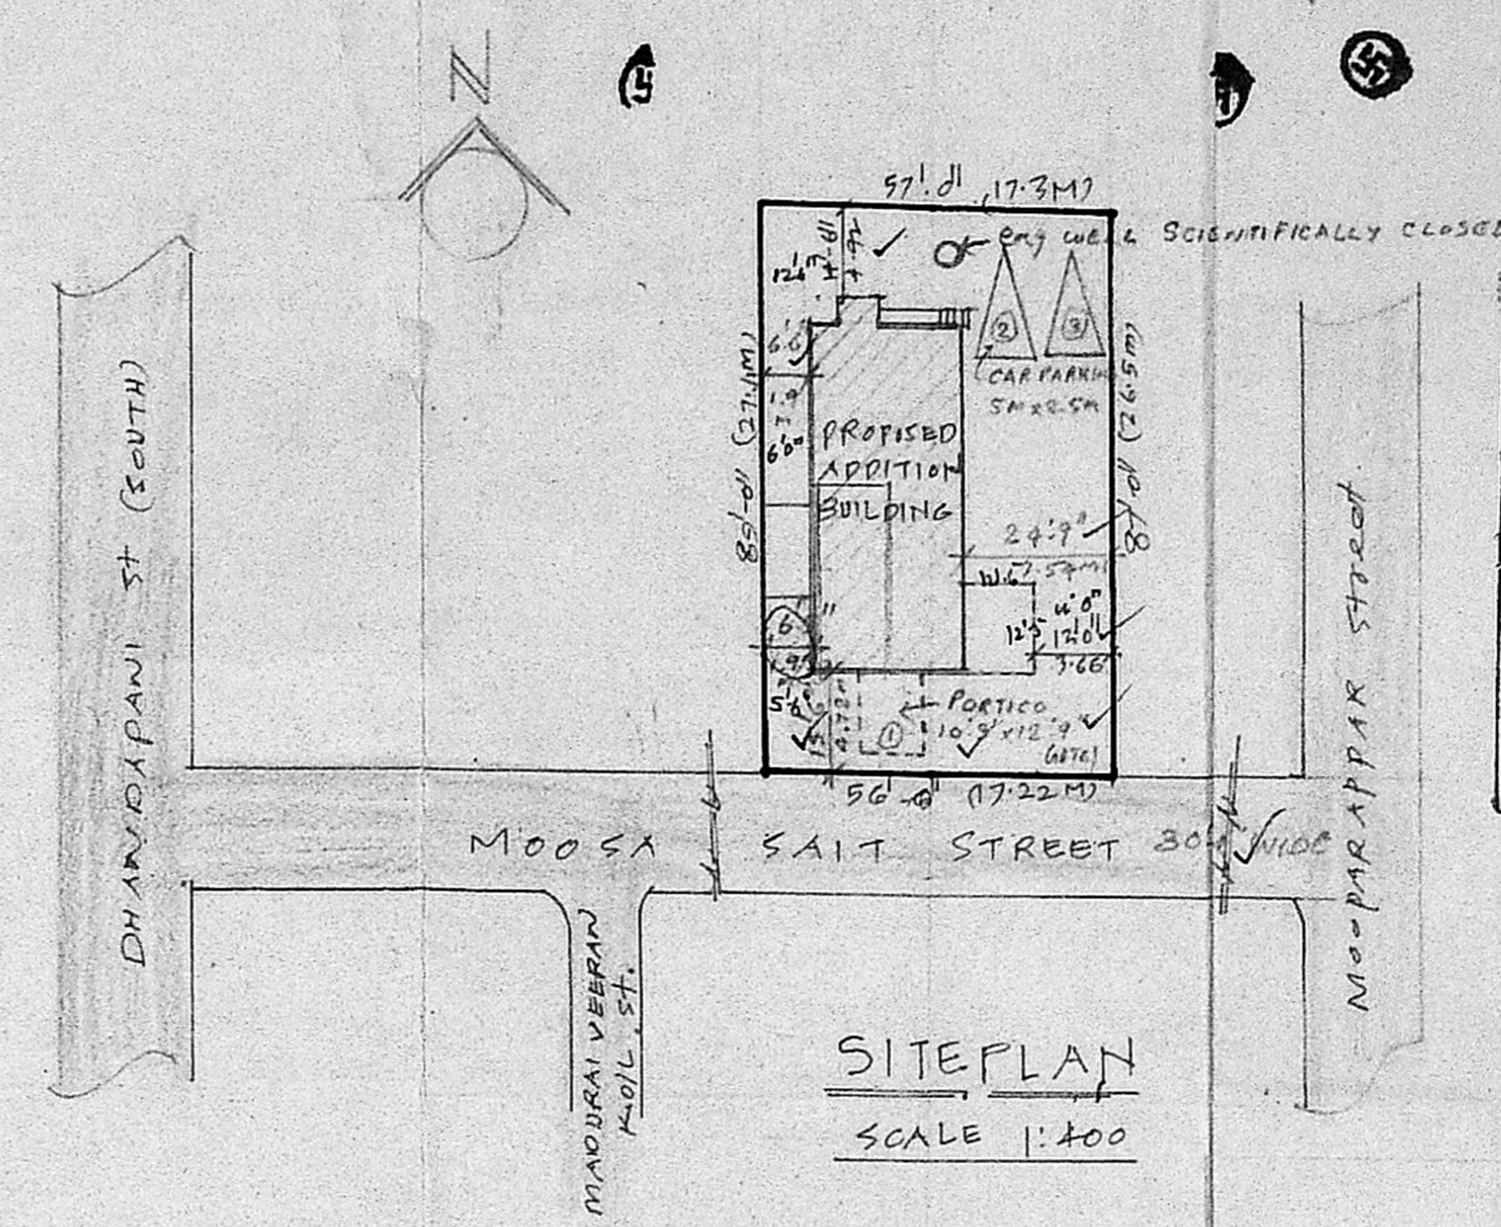


SITE PLAN
SCALE 1:400

MMDA TA/PP No. /
 C No. A/10191/90
 ASSI.
 Scrutiny
 PART I 12/11/90
 PART II
 12/11/90
 A.P. D.P.

Planning Permit No. A/1479/90
APPROVED
 SUBJECT TO THE CONDITIONS IN THIS OFFICE LETTER.
 No. A/10191/90 Date 12-11-90
 C/o S. Jayar 12-11-90
 FOR MEMBER SECRETARY
 MADRAS METROPOLITAN
 DEVELOPMENT AUTHORITY
 MADRAS - 600 008.

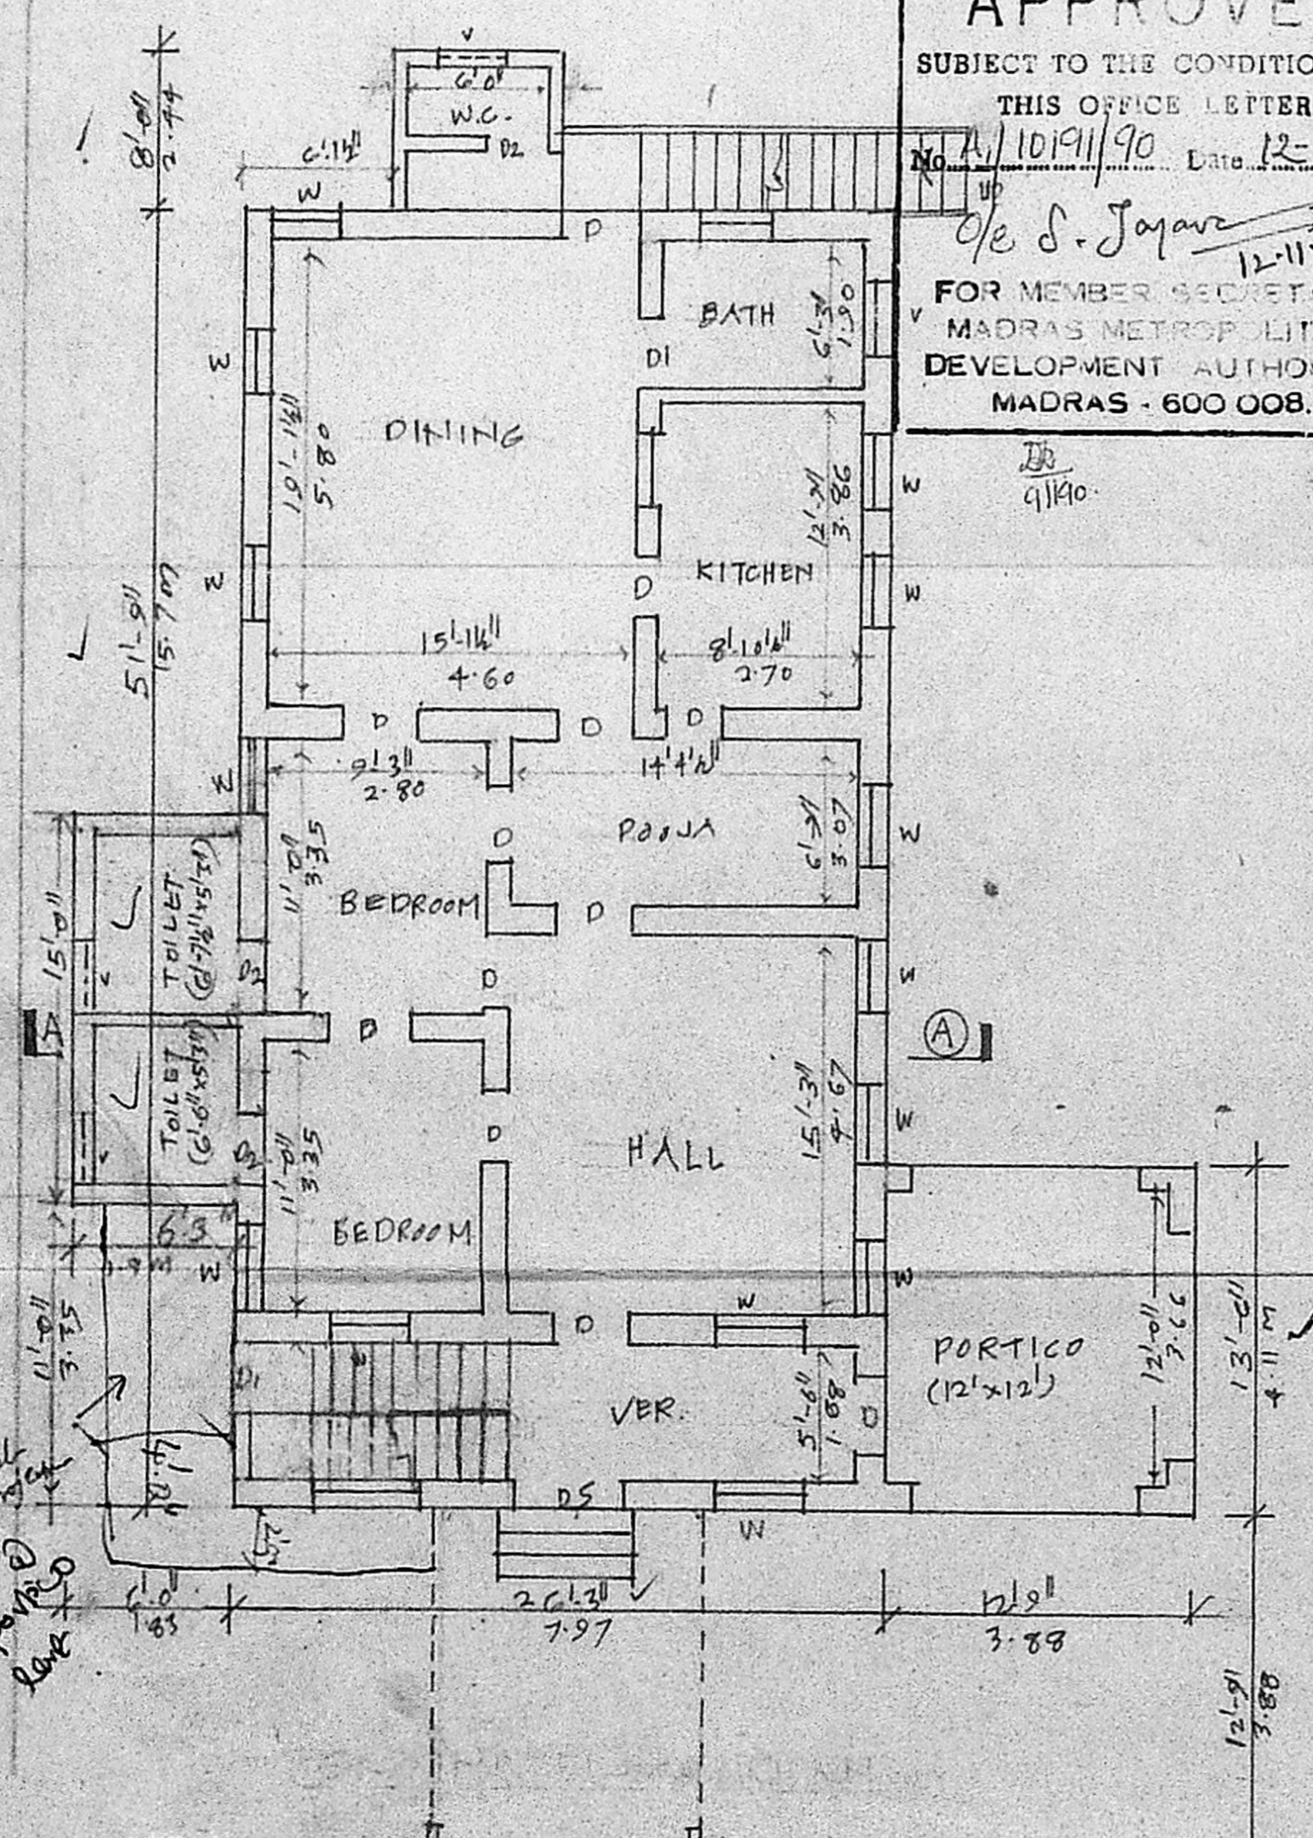

FIRST FLOOR PLAN

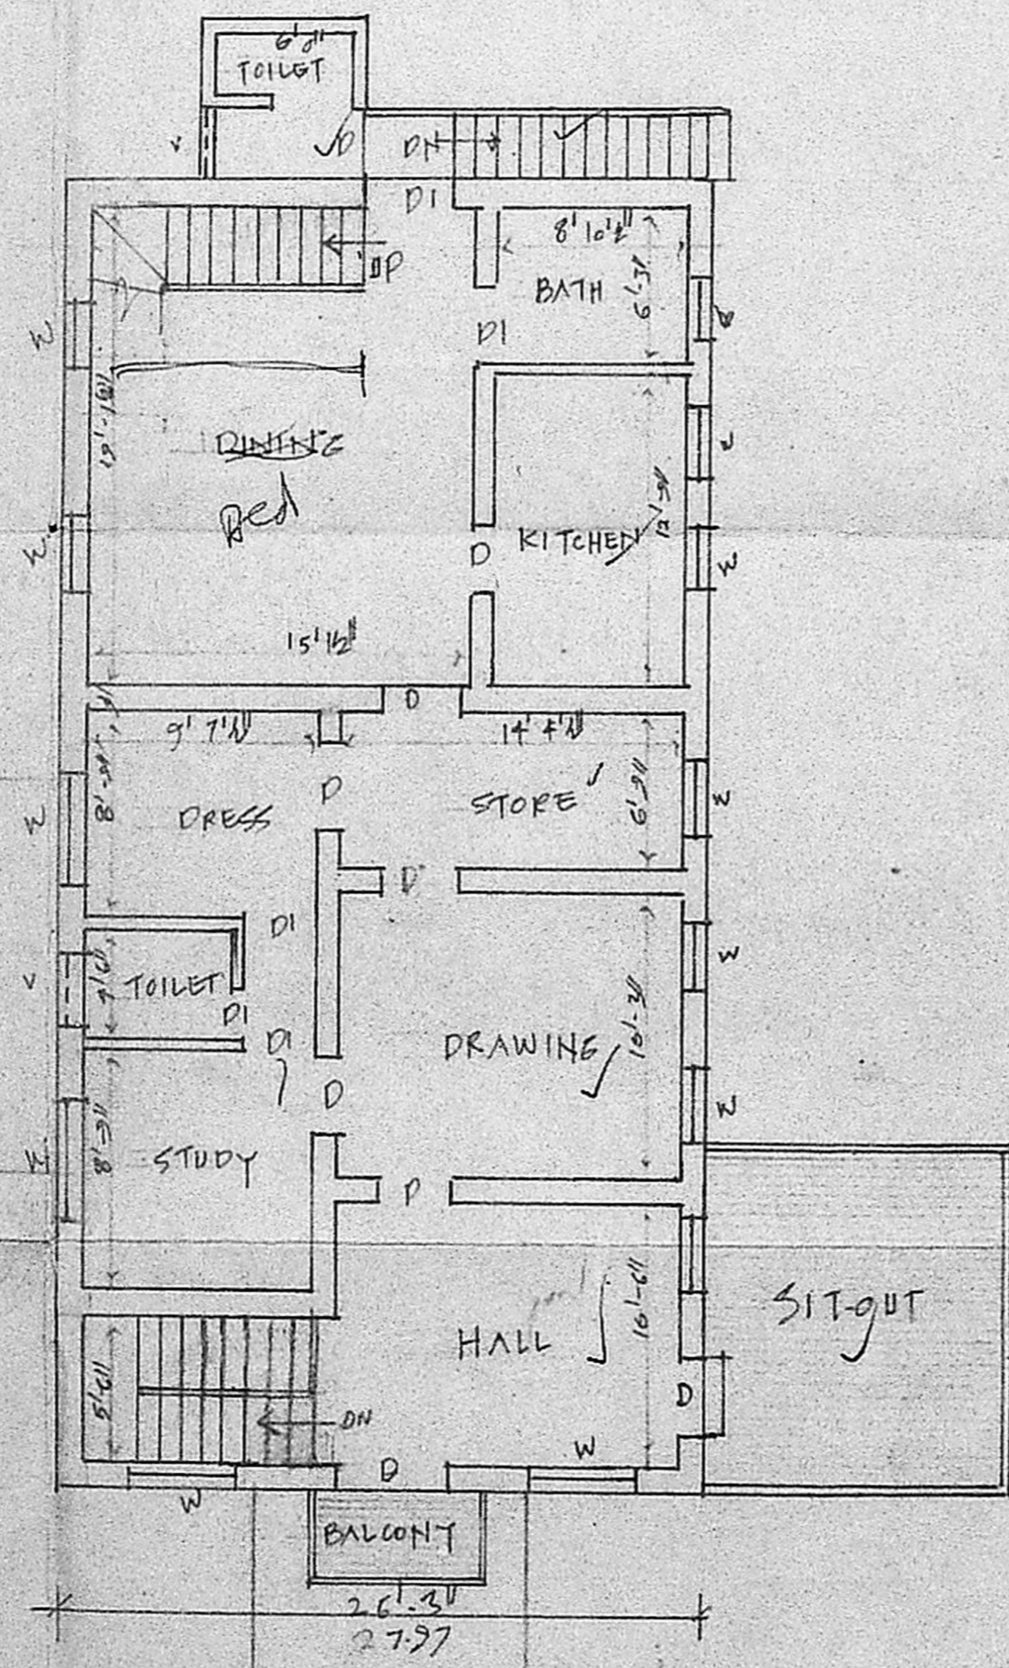

SECOND FLOOR PLAN

JOINERY DETAILS:-
 D DOOR 0.91 x 2.00 W WINDOW 1.22 x 1.37
 D1 DOOR 0.76 x 2.00 V VENTILATOR 0.91 x 0.61
 W WINDOW 0.91 x 1.37

FLOOR AREA DETAILS
 Ground Floor - 1358 Sq.ft. (sq) 126.24 m²
 First Floor - 1358 .. (sq) 126.24 m²
 Second Floor - 352 .. (sq) 32.71 m²

EXISTING WORK EXISTING STREET
 PROPOSED WORK PLOT OUTLINE

PLAN SHOWING THE PROPOSED ADDITION (SECOND FLOOR) TO THE EXISTING RESIDENTIAL BUILDING AT D.N. 54, T.S. N. 5854, DN. N. 108, MOOSA SAIT ST, T. NAGAR, MADRAS.
 SCALE (1" = 8' 0") 1:100

K. S. Manni
 K. Padmavathi

SIG. OF OWNER:
 K. VENUGOPAL
 ABE (Rtd)
 CONSULTING CIVIL ENGINEER
 LICENSE SURVEYOR CLASS I
 CORPORATION OF MADRAS
 S. NEELAKANDAN STREET
 NUNGAMBAKKAM LK. AREA
 MADRAS 600 034
 SIG. OF LICENSED