




**PLAN SHOWING THE PROPOSED CONSTRUCTION OF  
RESIDENTIAL BUILDING AT PLOT NOS 6 & 7 IN  
DEVARAJ NAGAR SALIGRAMAM IN SURVEY NO. 72/2B  
EGMORE JUNGAMBAKKAM TALUK, MADRAS  
DISTRICT. SCALE: 1"=80' (1:100)**

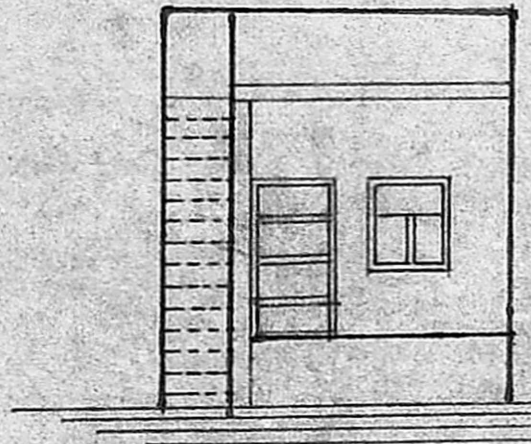

**ELEVATION**

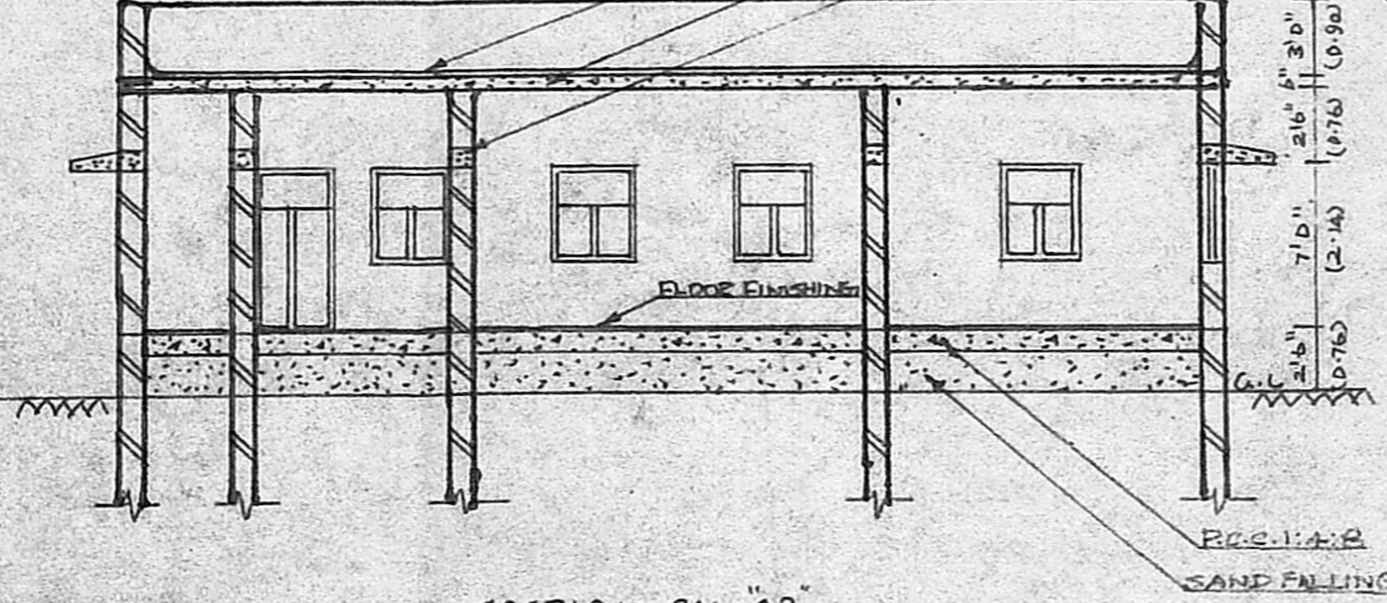



**SECTION ON "AB"**

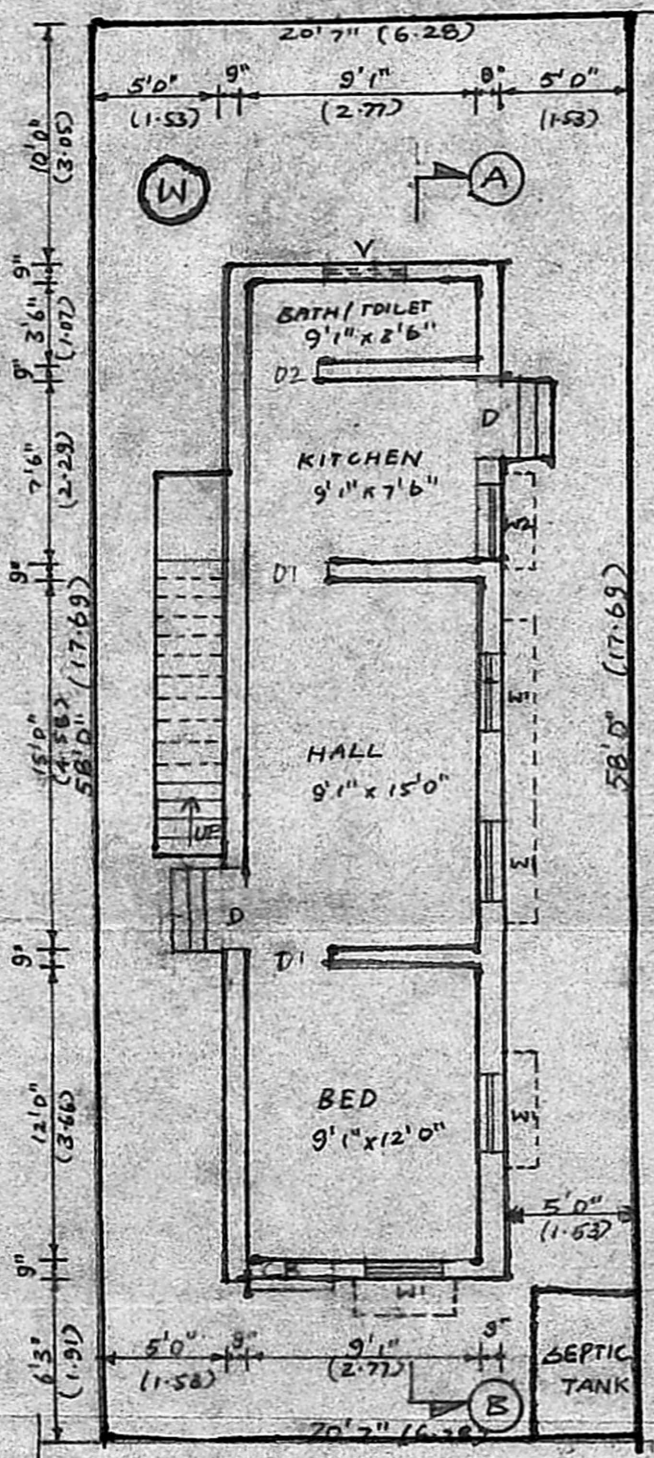

Permit No. **A/1355/90**  
**APPROVED**  
 SUBJECT TO THE CONDITIONS IN  
 THIS OFFICE LETTER.  
 No. **A1/14170/90** Date **12-10-90**  
*S. Jayaram*  
**FOR MEMBER SECRETARY  
MADRAS METROPOLITAN  
DEVELOPMENT AUTHORITY  
MADRAS - 600 003.**

**CONSTRUCTION APPD NO.**  
**LIDD NO. D6/PPA/5856/89**  
**DT. 16.4.90**

**15' 0" W I D E R O A D**  
**SITE PLAN CUM PLAN**

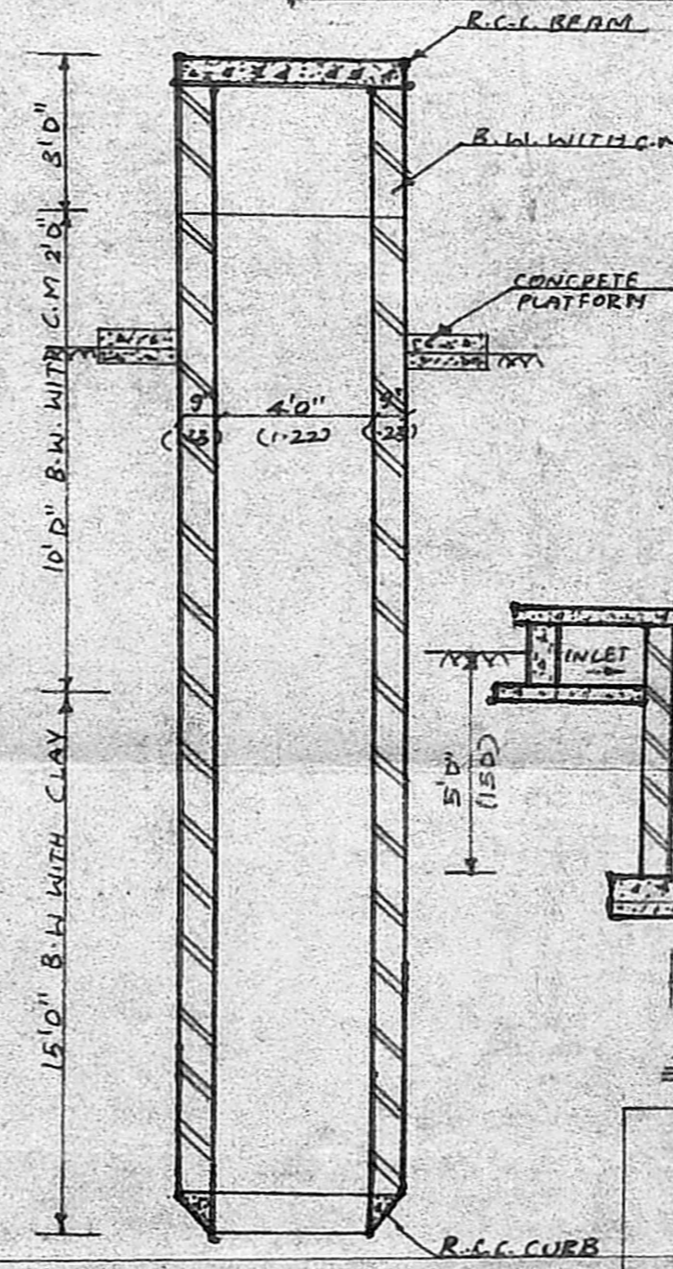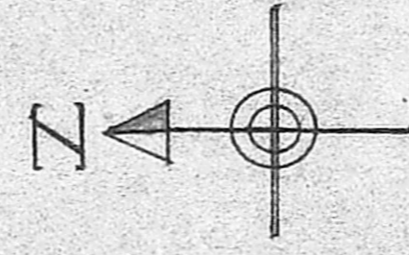

**WELL DETAILS**

**SPECIFICATIONS**

1. ALL BRICK WORK IN C.M 1:6
2. FOUNDATION AND FLOORING IN P.C.C. 1:4:8
3. ALL R.C.C. WORK IN 1:2:4 MIX
4. ALL PLASTERING WORK WITH C.M 1:5
5. ALL WOOD WORK WITH BEST INDIAN WOOD
6. FLOOR FINISHING WITH MOSAIC TILES
7. ALL STEEL WORK AS PER M.D.S.S
8. WEATHERING COURSE WITH BRICK JELLY LIME CONCRETE

**REFERENCE**


	SPT	SAM
PLOT AREA	1200	111.5
PLINTH AREA	442	41.1
COVERAGE :	37%	F.S.I. 0.37

**COLOUR INDEX**


PLOT BOUNDARY	
PRO CONSTRUCTION	
EXISTING STREETS	

**SCHEDULE OF JOINERY**


D	DOOR	3'3" x 7'0"	(100x213)
D1	DOOR	3'0" x 7'0"	(91x213)
D2	DOOR	2'6" x 7'0"	(75x213)
W	WINDOW	5'0" x 4'0"	(150x120)
W1	WINDOW	5'0" x 4'0"	(91x120)
W2	WINDOW	3'0" x 3'0"	(91x91)
V	VENTILATOR	3'0" x 2'0"	(91x61)
C.B.	CUPBOARD	3'0" x 7'0"	(91x21)

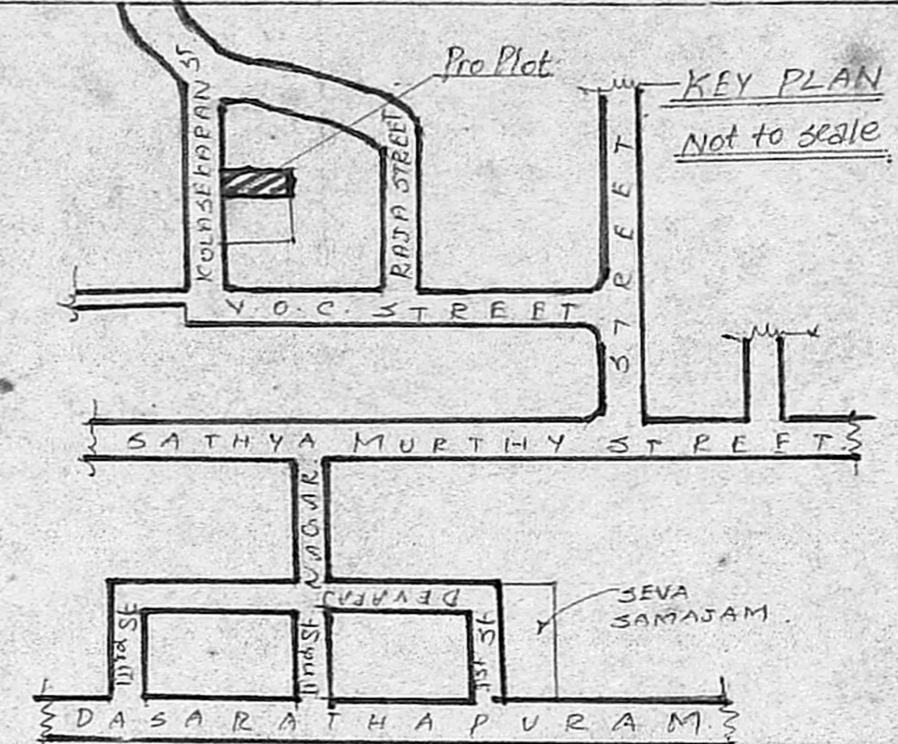

**KEY PLAN  
Not to scale**

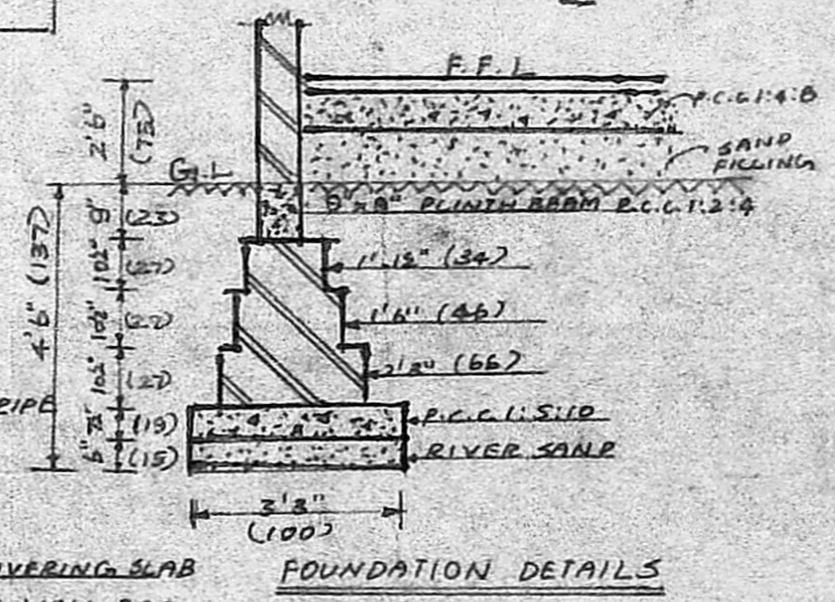

**FOUNDATION DETAILS**

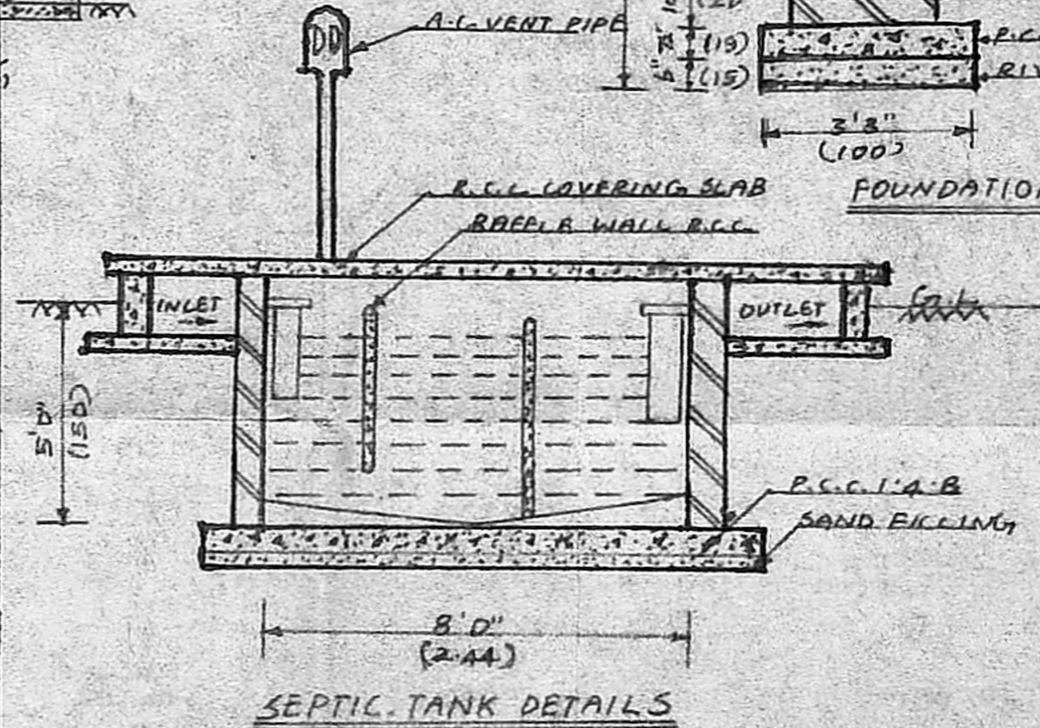

**SEPTIC TANK DETAILS**

**OWNER**

**LICENSED SURVEYOR**

**A. ARUNACHALAM, D.C.E.**  
 CORPORATION LICENSED SURVEYOR  
 ALANDUR, AMBATTUR, TOWNSHIP (L.S. NO. 9)  
 2, KALANGAR KARUNANITHI ROAD  
 SALIGRAMAM, MADRAS-93