

SCHEDULE OF JOINERY

D	COUNTRY WOOD DOOR	3'3" x 7'0" (1.00 x 2.13)
D1	do	3'0" x 7'0" (0.91 x 2.13)
W	COUNTRY WOOD WINDOW	5'0" x 6'0" (1.52 x 1.83)
W1	do	6'0" x 4'0" (1.83 x 1.22)
W2	do	3'0" x 4'0" (0.91 x 1.22)
W3	GLAZED WINDOW	4'0" x 6'0" (1.22 x 1.83)
V	VENTILATOR	3'0" x 2'0" (0.91 x 0.61)

M.M.A. No. A/16317/90
 Date 4-12-90
 PART I
 PART II

SPECIFICATIONS

1. P.C.C. BED FOR FOUNDATION 1:5:10 MIX
 2. BRICK SETTING IN CEMENT MORTAR 1:4 MIX
 3. BRICK WORK IN CEMENT MORTAR 1:6 MIX
 4. R.C.C. LINTEL IN 1:2:4 MIX OF 15CM THICK
 5. PLASTERING IN CEMENT MORTAR 1:4 MIX.
 6. FLOOR FINISHING IN MOZAIK.
 7. PROPER WEATHERING COURSE TO BE PROVIDED
 8. TWO COATS OF WHITE OR COLOUR WASH.
 9. ALL WOOD WORKS ARE IN COUNTRY WOOD.
 10. R.C.C. ITEMS IN 1:2:4 MIX.
- ALL SPECIFICATIONS MADE AS PER D.B.C.

AREA STATEMENT

PLOT AREA = 2400 sq ft (224.5)
 PROPOSED BUILT UP AREA = 570 sq ft (53.27)

COLOR INDEX


PROPOSED ROAD BOUNDARY
 SCALE: 1" = 8' DATE: JULY 1990
 DEALT: THANIGAM SHIVAJI, D.C. Tech.
 CHRD: MAHESH & CHARLES

DRG. TITLE: PLAN, ELEVATION, SECTION
 CLIENT: MR. V.R. KRISHNANWORTHY


PLAN SHOWING THE PROPOSED RESIDENTIAL BUILDING IN S.NE.82/2H AT V.NO:169 PEERKANKARANAI, SAIDAPET TK, CHENGAI ANNA DIST.

P.C. GOWRI SHANKAR, B.E.
 Civil Engineer,
 Class-I Licensed Surveyor No.251
 Corporation of Madras,
 Off: 15/1, Govindan Road,
 (Near Srinivasa Theatre)
 West Mambalam, MADRAS-33
 LICENSED BUILDING SURVEYOR.


JOB NO	DRG NO	REVISIONS
B/03/1990	301	

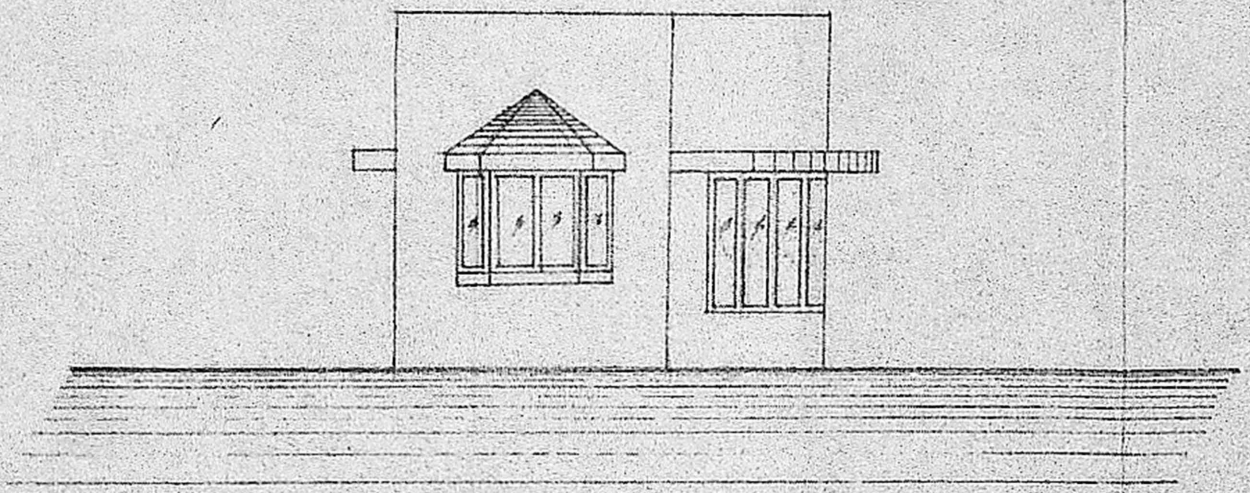


FRONT ELEVATION

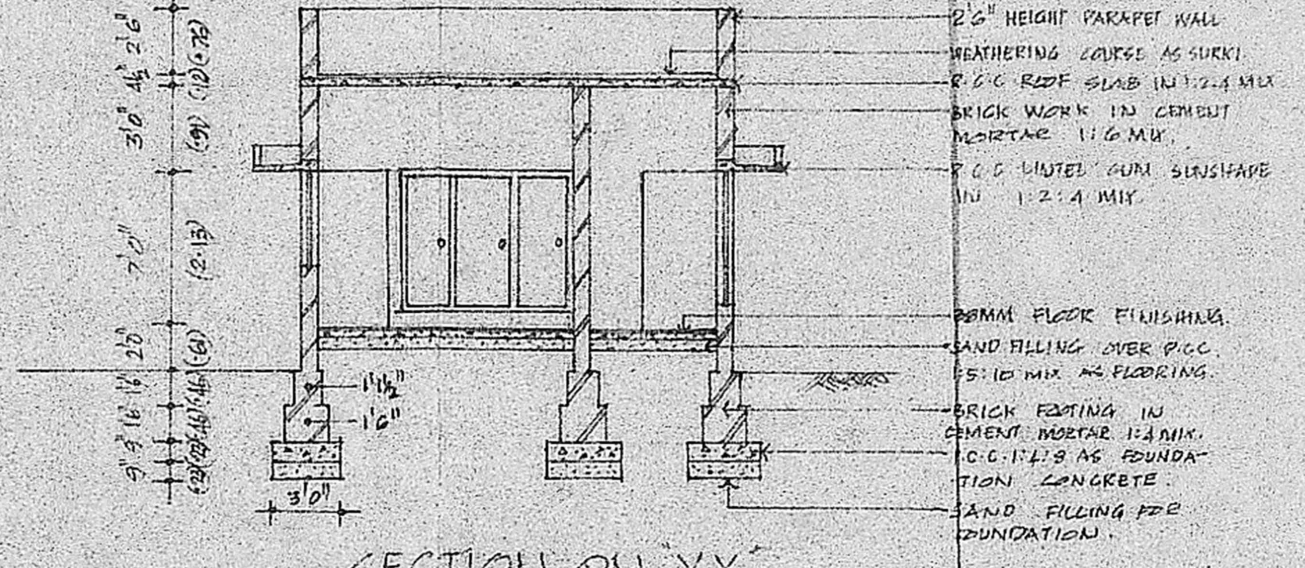


SECTION ON XX

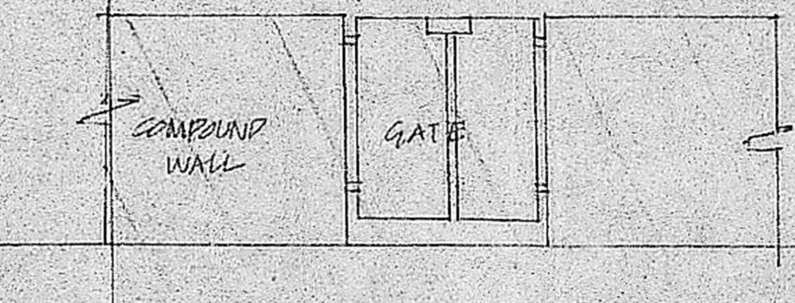

ELEVATION AND SECTION OF COMPOUND WALL

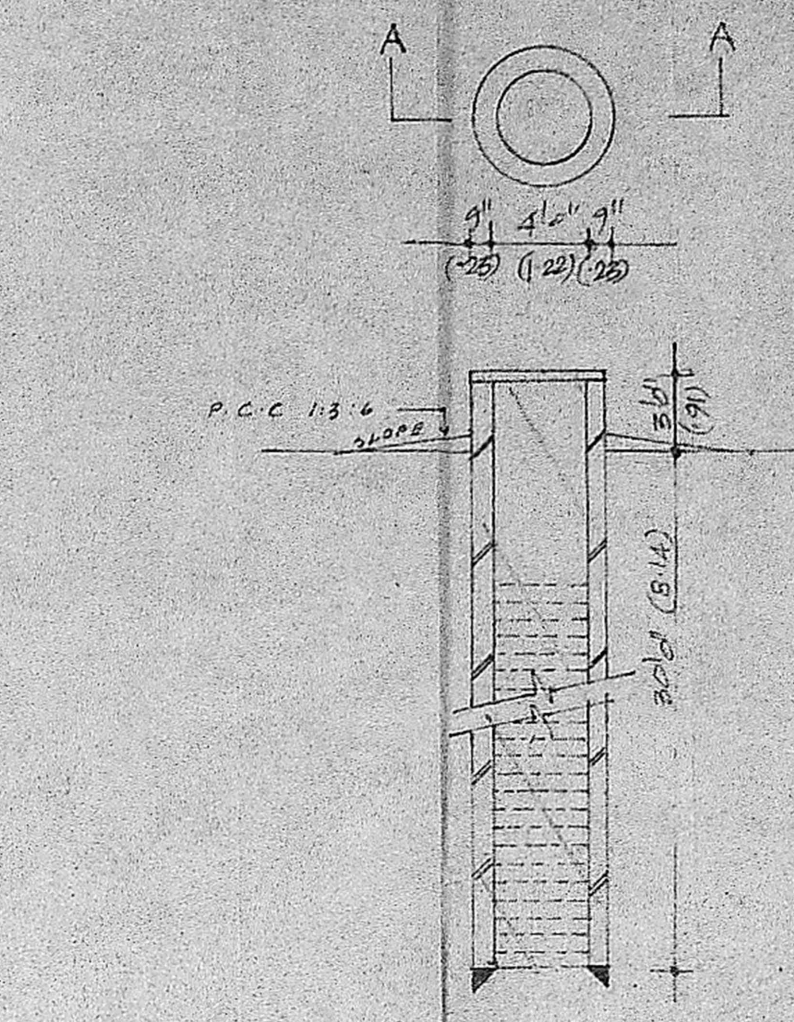


PLAN & SECTION OF WELL

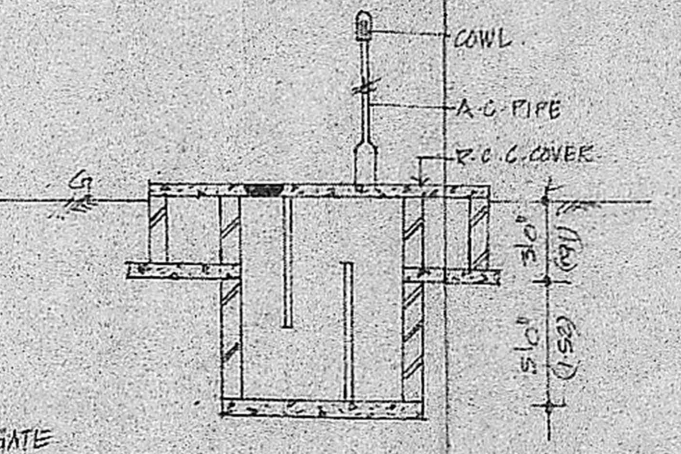

PLAN & SECTION OF SEPTIC TANK


Planning Permit No. A/1603/90
APPROVED
 SUBJECT TO THE CONDITIONS IN THIS OFFICE LETTER.
 No. A/16317/90 Date 4-12-90
 of S. Jayaram
 FOR MEMBER SECRETARY
 MADRAS METROPOLITAN DEVELOPMENT AUTHORITY
 MADRAS - 600 008.

3.12.90

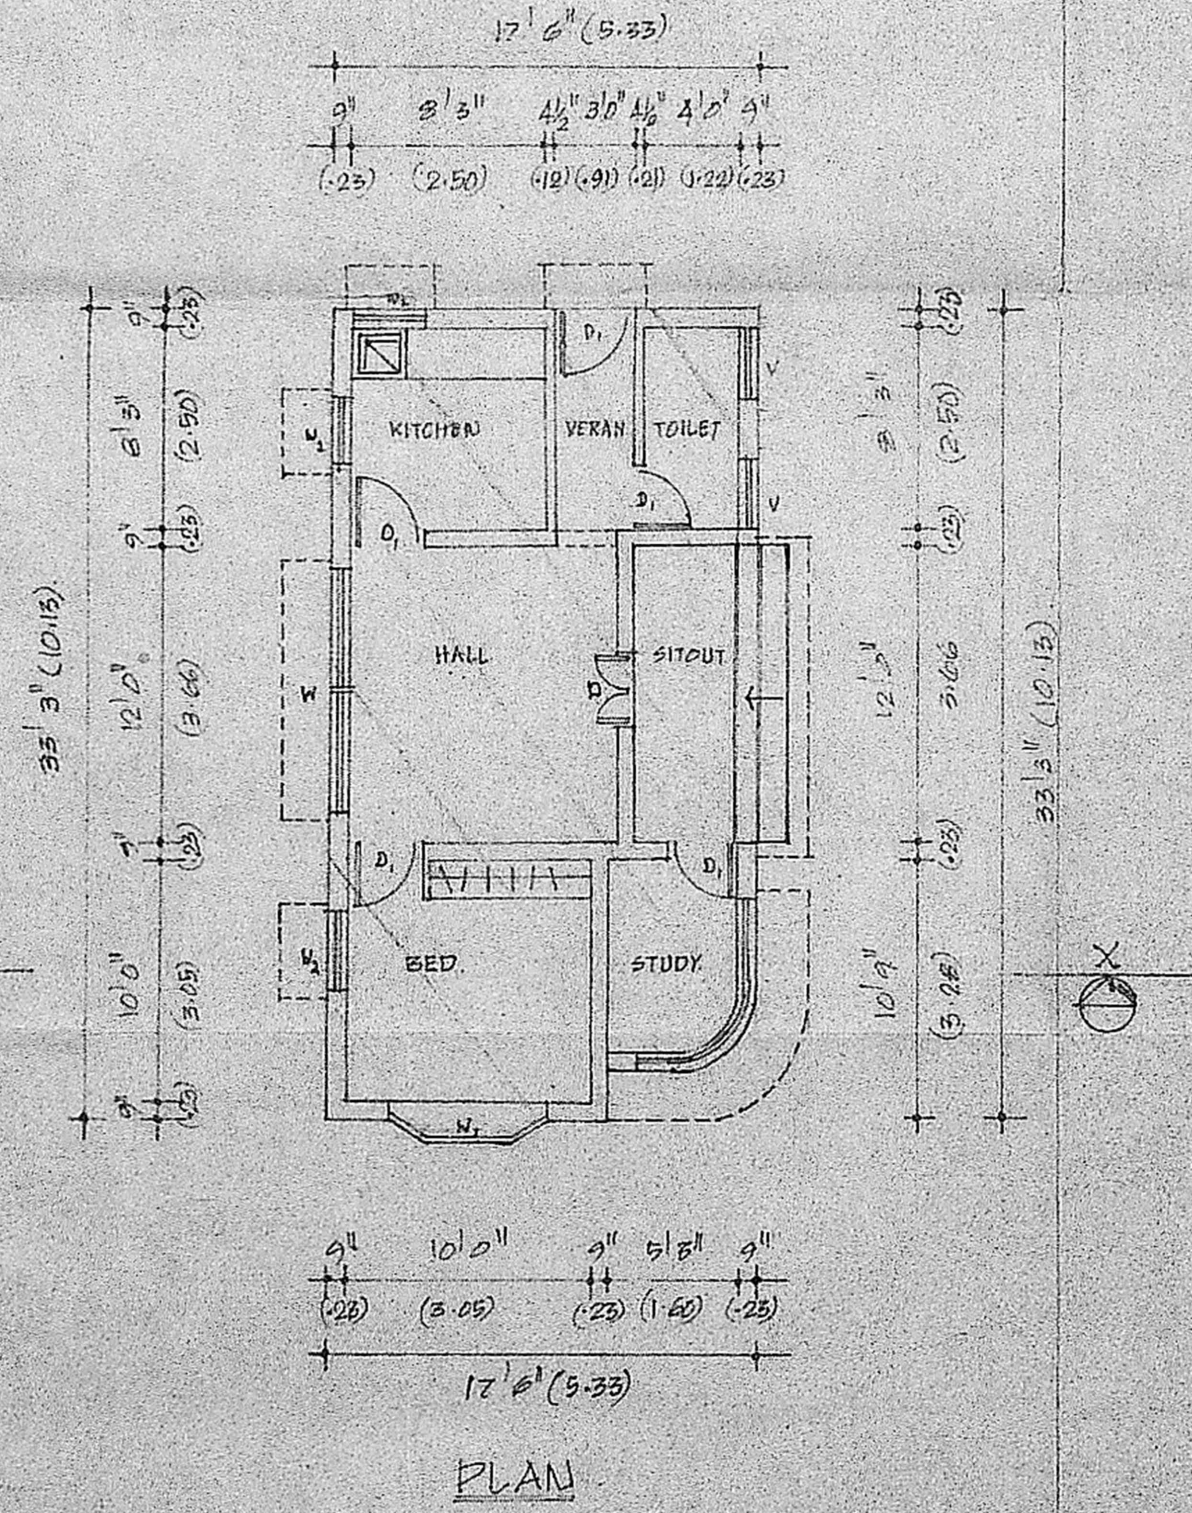


PLAN

SITE PLAN SCALE: 1" = 10'

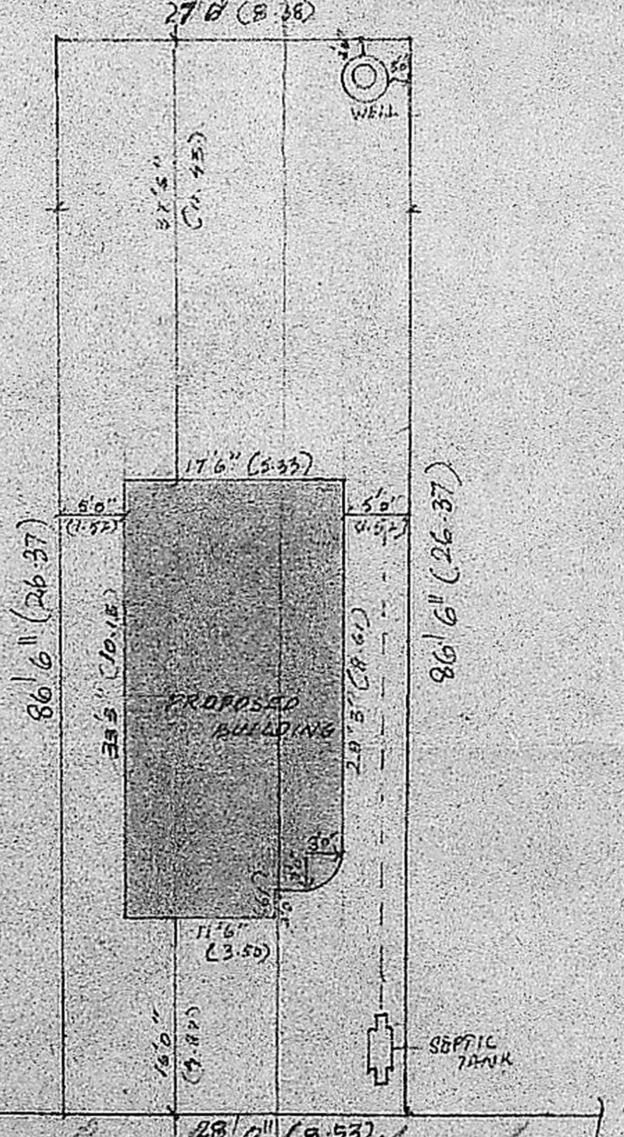

RAMANUJAM STREET

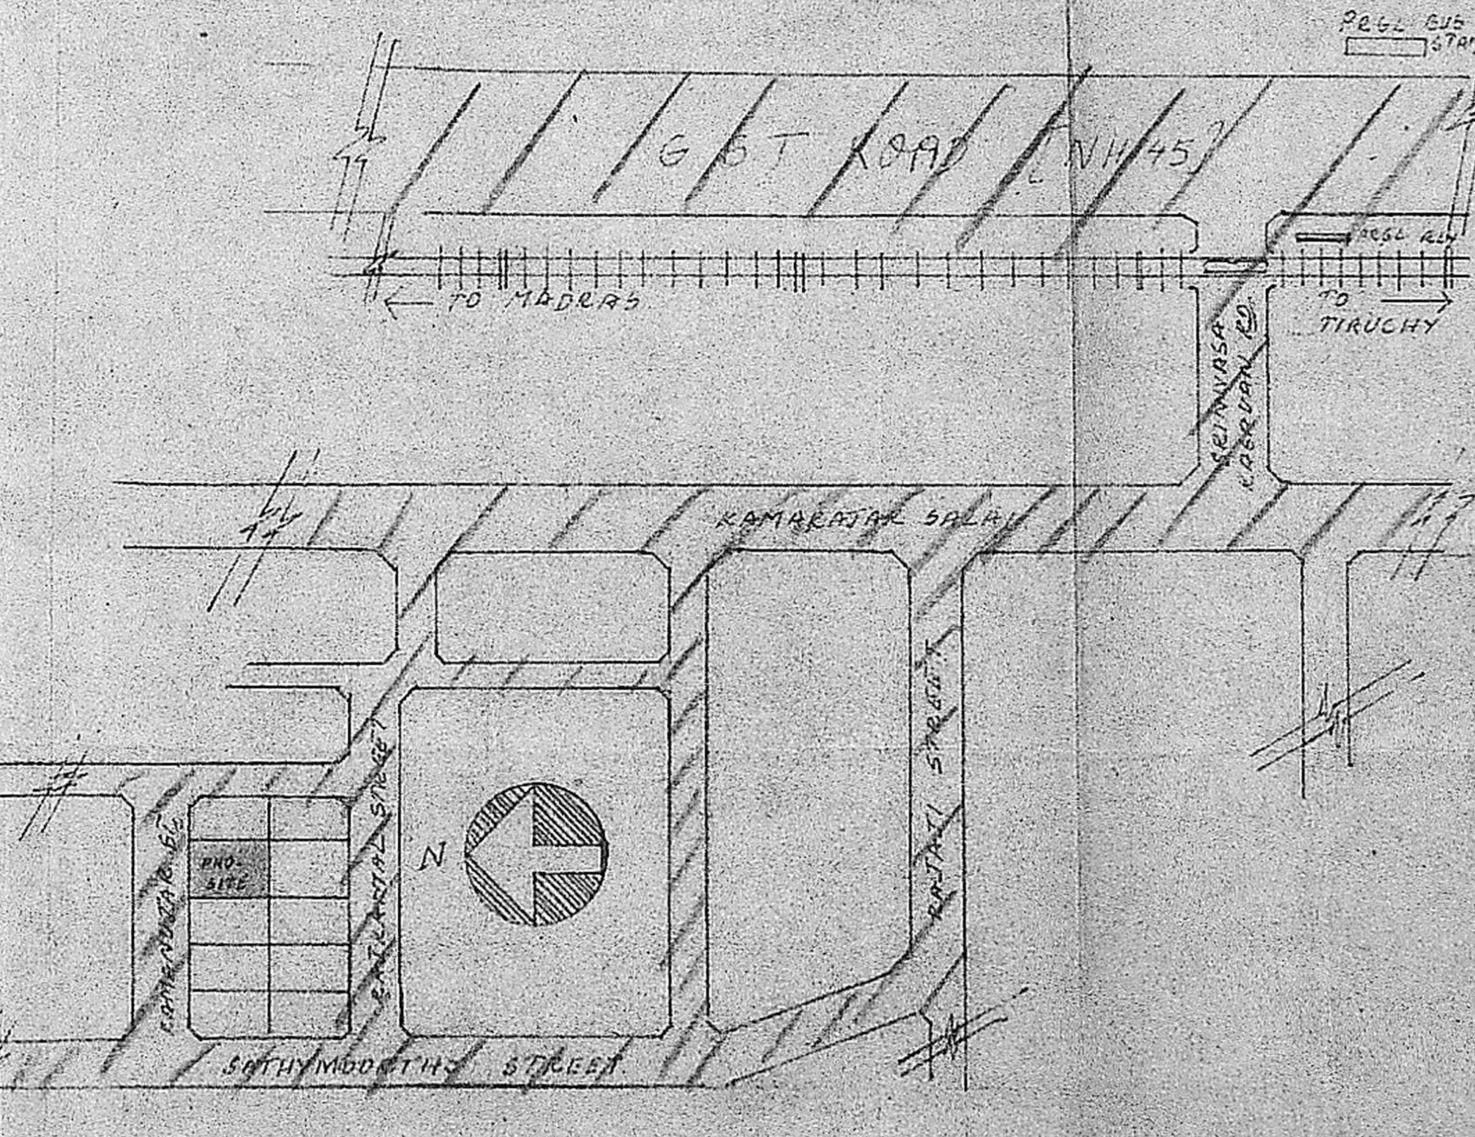

KEY PLAN [NOT TO SCALE]