





PLAN SHOWING THE PROPOSED DWELLING HOUSE IN PLOT NO.9, SURVEY NO 242/2, 7TH CROSS STREET, THIRUVENKADA NAGAR, THIRUNINRAVUR VILLAGE, TOWN PANCHAYAT LIMIT, SRIPERMANDUR TALK, CHANGALPUT DISTRICT. 602024. (SCALE-1:100) (1"=8FT)

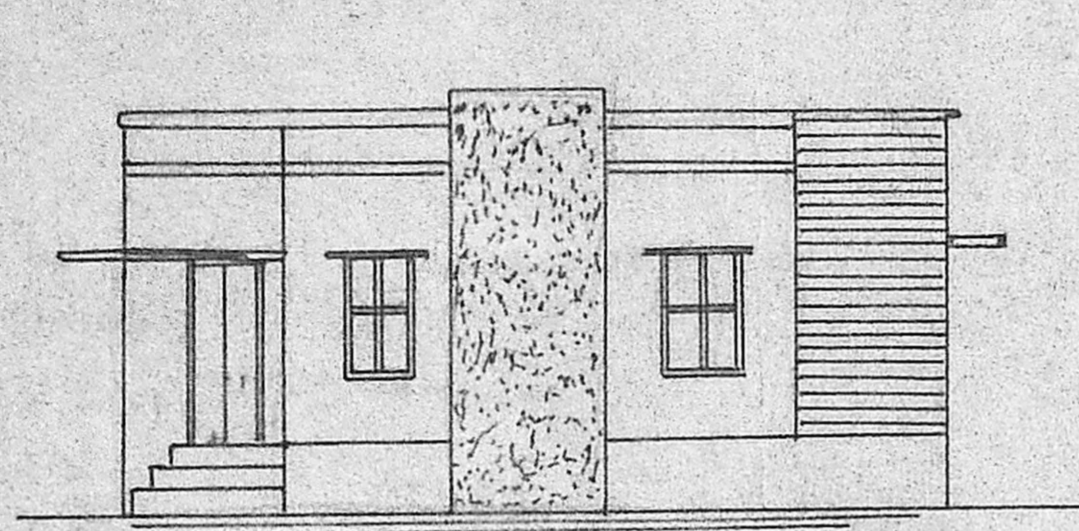

ELEVATION

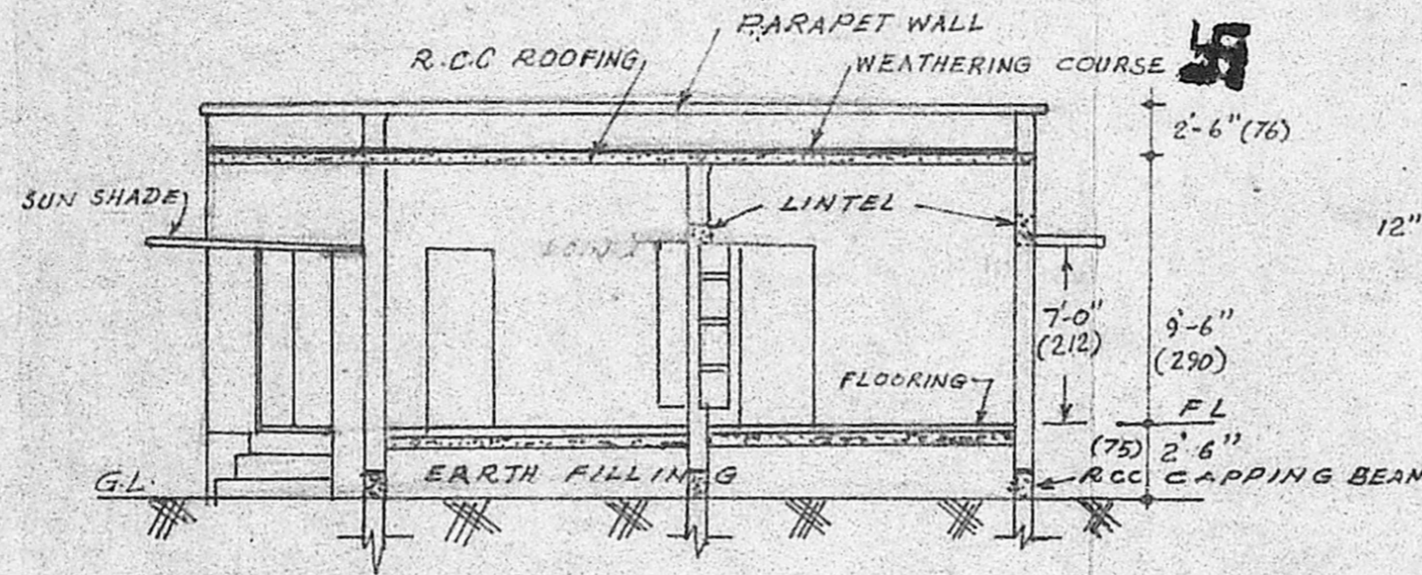

SECTION A-B

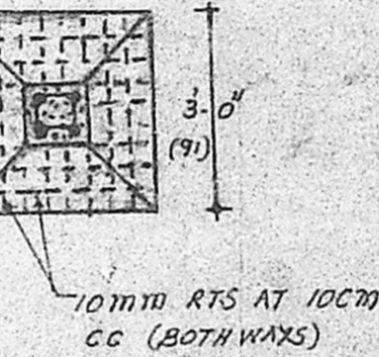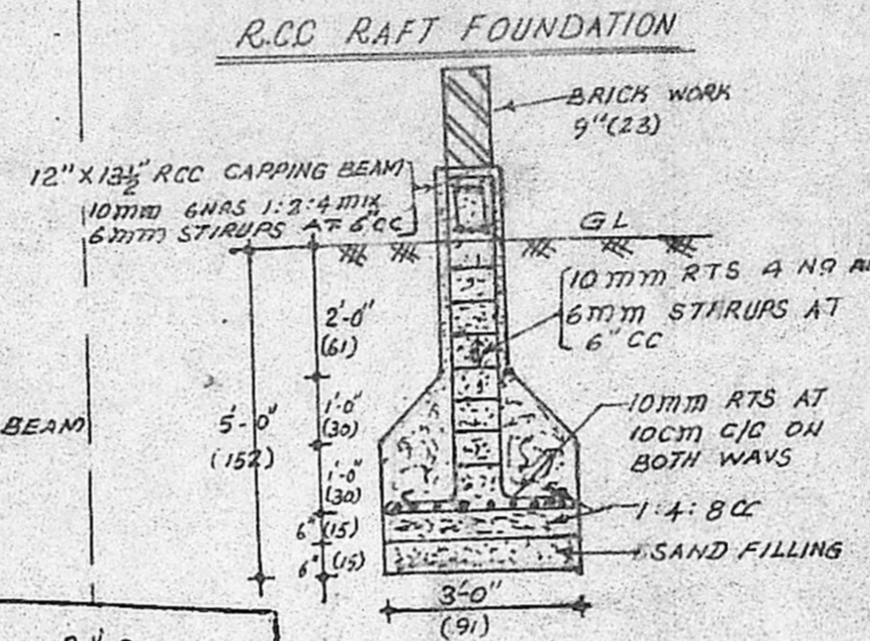


PLAN (SCALE-1/3)

SPECIFICATIONS:- R.C.C RAFT FOUNDATION & R.C.C CAPPING BEAM AS SHOWN IN DETAILS WITH NECESSARY REINFORCEMENTS. BRICK WORK IN CM 1:6 MIX WITH STOCK BRICKS IN PLINTH LEVEL & SUPERSTRUCTURE. R.C.C RUN THROUGH LINTEL & SUNSHADE 2"(6) TH 1:2:4 MIX WITH NECESSARY REINFORCEMENTS. R.C.C ROOF SLAB 4 1/2"(12) TH AND TOP PROVIDED WITH WEATHER PROOF COURSE AS PER MDSS. PLASTERING OF WALLS 1/2"(12mm) TH IN 1:4 MIX AND RENDERED SMOOTH. ALL WOOD WORK WILL BE WELL SEASONED COUNTRY TEAK WOOD OVER WHICH PAINTING TWO COATS WITH APPROVED PAINTS. WHITE WASHING AND COLOUR WASHING TWO COATS.

SCHEDULE OF JOINERY

- D - DOOR PANNELLED - 3'3" x 7'-0" (100 x 214)
- D₁ - DOOR PANNELLED - 3'-0" x 6'-6" (91 x 199)
- W₁ - WINDOW PANNELLED - 3'-0" x 4'-0" (91 x 122)
- V - VENTILATOR - 3'-0" x 2'-0" (91 x 60)
- D₂ - DOOR - 2'-6" x 6'-0" (76 x 183)

NOTE: MEASUREMENTS SHOWN WITHIN BRACKETS ARE METRIC EQUIVALENTS IN CENTIMETERS

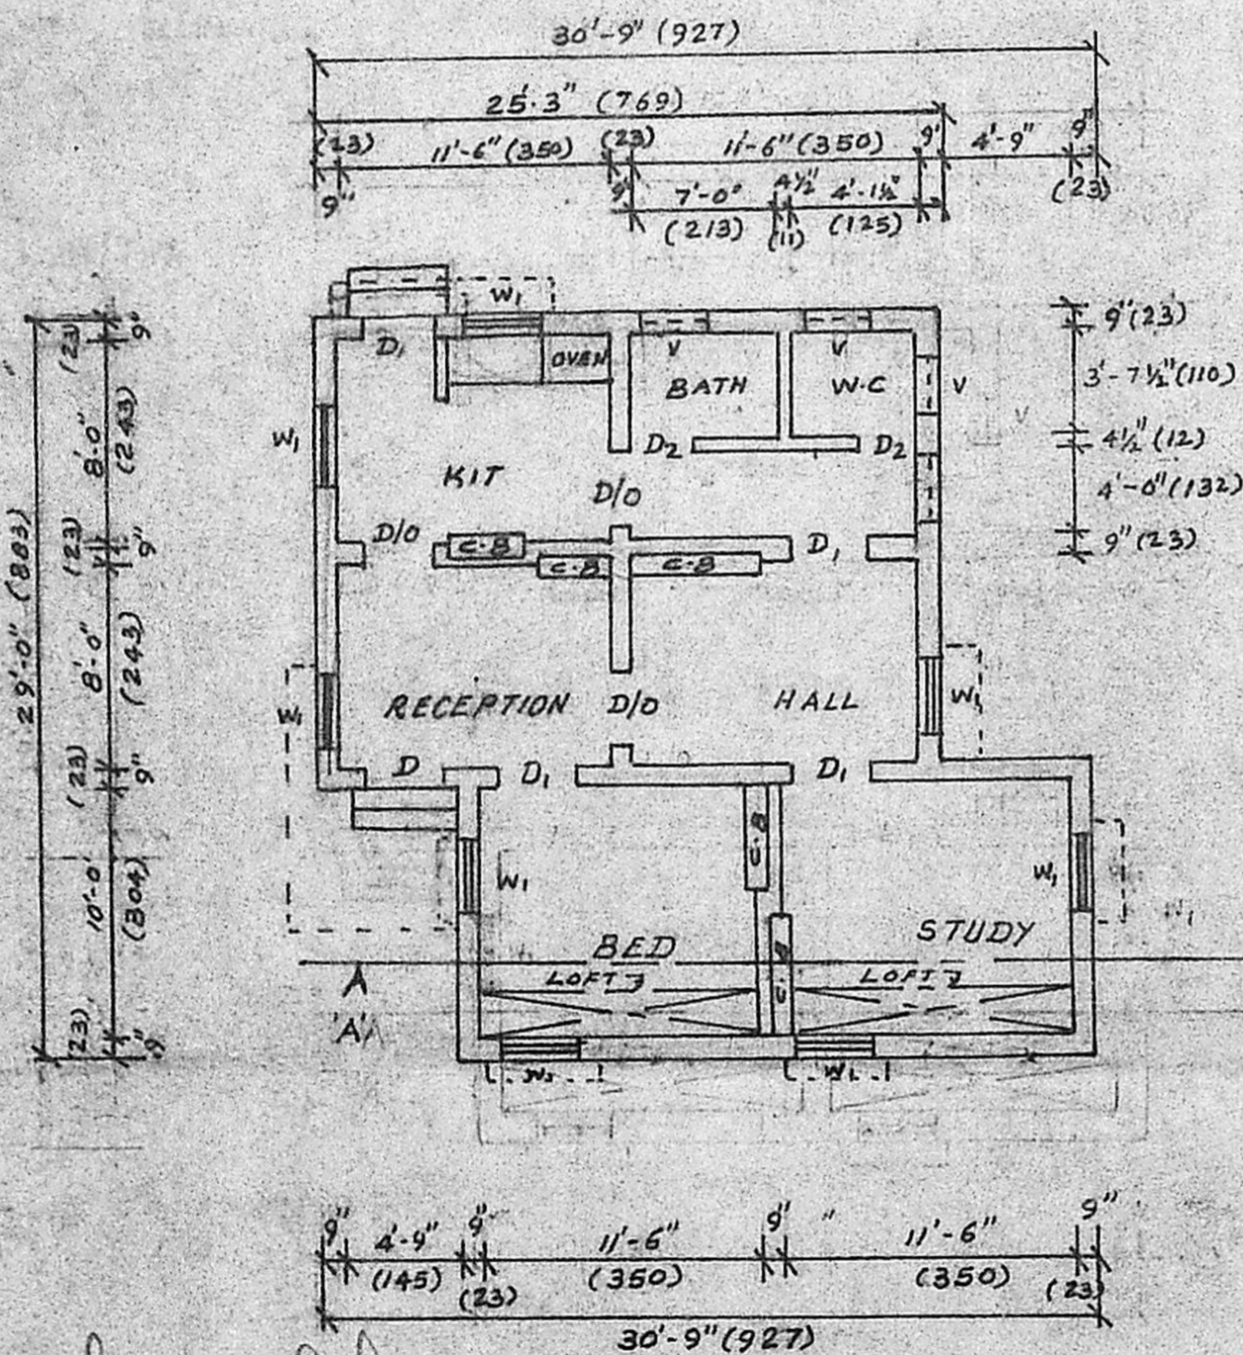


PLAN

REFERENCE


- PROPOSED CONSTRUCTION
- EXG. ROAD
- PLOT LINE

Planning Permit No. A/814/91
APPROVED
 SUBMISSION OF THE PROVISIONS IN THIS PLAN FOR THE YEAR 1981/1982
 No. A.L./1981/1982/257/191
 For MEMORANDUM FOR THE DEVELOPMENT AUTHORITY
 MADRAS 60003

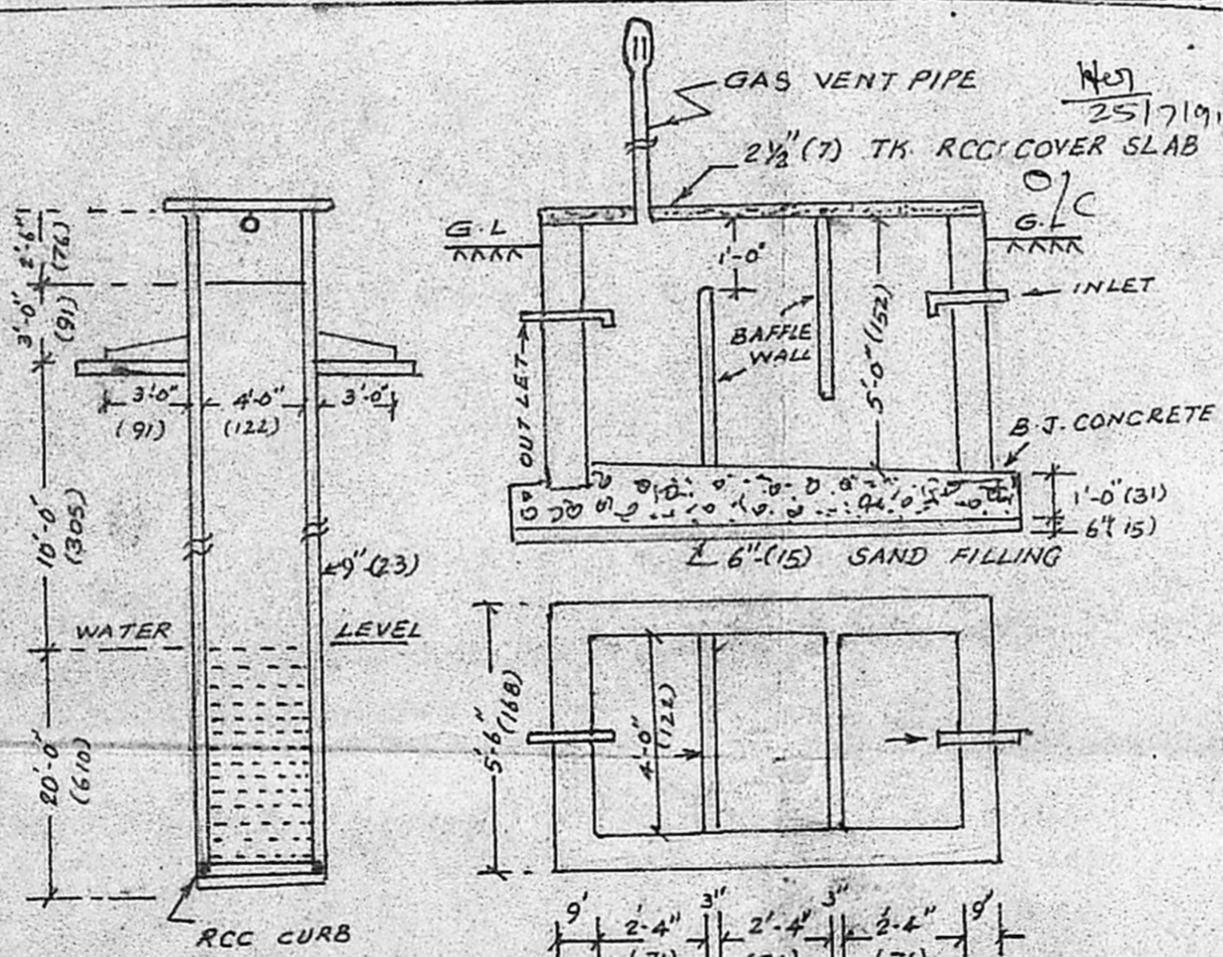


CROSS SECTION OF WELL 4' DIA. (122)

DETAILS OF SEPTIC TANK

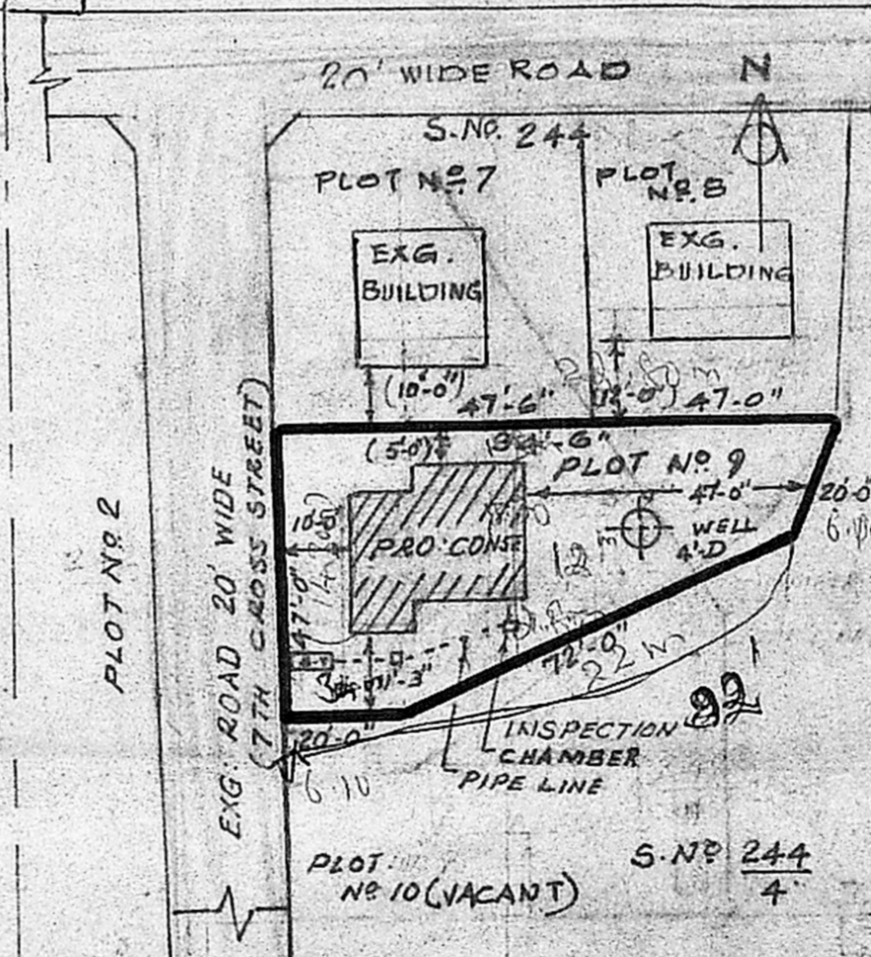

SITE PLAN SCALE 1:400

KEY PLAN (NOT TO SCALE)

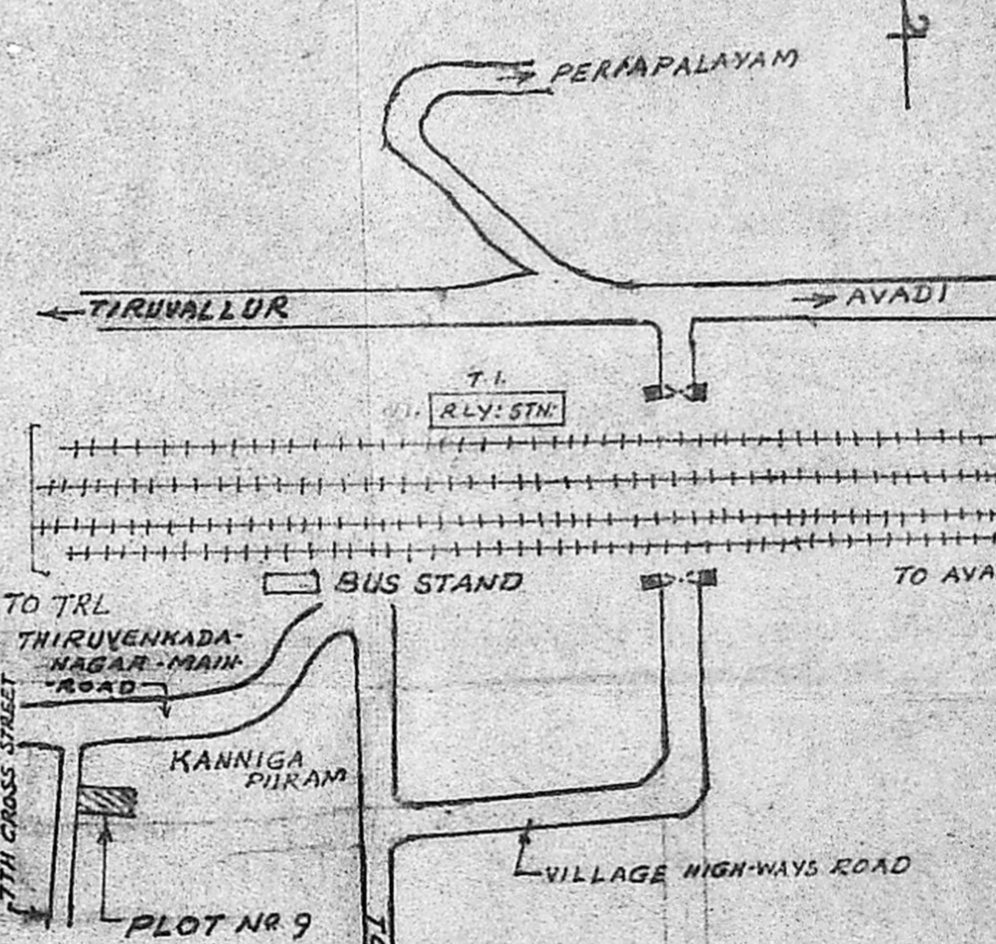

PRO: PLINTH AREA: 707 Sq. FT. (65.7m²)
 PRO: FLOOR AREA: 577 Sq. FT. (53.6m²)
 EXTENT OF PLOT: 3124 Sq. FT. (290.3m²)
 COVERAGE = 22.6%
 FLOOR FACE INDEX = .22

K. Shannuga Sundaram, D.C.R.E.
 LICENCED SURVEYOR & CONSULTING ENGINEER
 Thiruninravur Town Panchayat
 369, M. T. H. Road,
 Thiruninravur - 602024

N. Rajindran
 OWNER

(NOT TO SCALE)

A/1981/1982/257/191
 Waiting for
 5/1/82
 7/1/82
 N. Rajindran