



AN SHOWING THE PROPOSED CONSTRUCTION
S.No 230/11, 26 MURUGESA NAGAR OF V.No 20,
TALUK, CHINGAI ANNA DISTRICT.

RESIDENTIAL BUILDING (GROUND FLOOR & 1ST FLOOR) IN PLOT No: 33 PART,
RAVUR VILLAGE & TOWN PANCHAYAT LIMIT, SRIPERUMBUDUR

KEY PLAN CUM LAY OUT PLAN
(NOT TO SCALE)

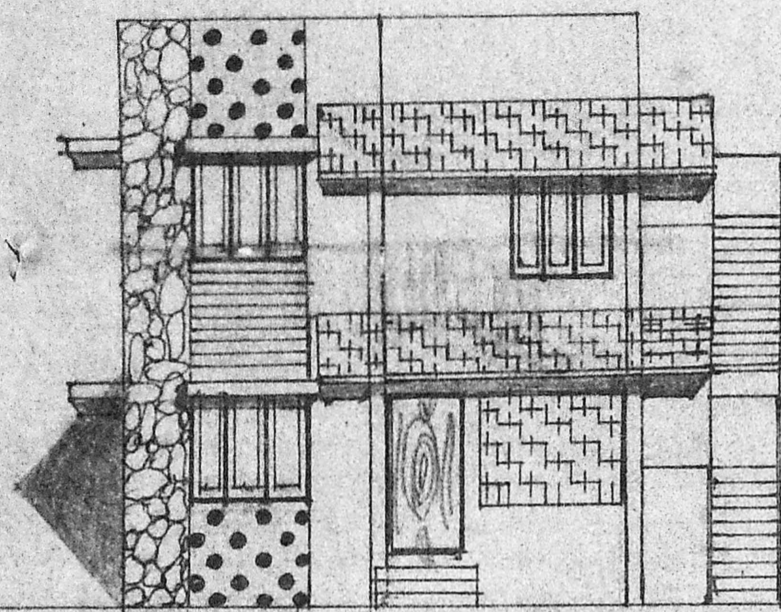

FRONT ELEVATION FACING SOUTH

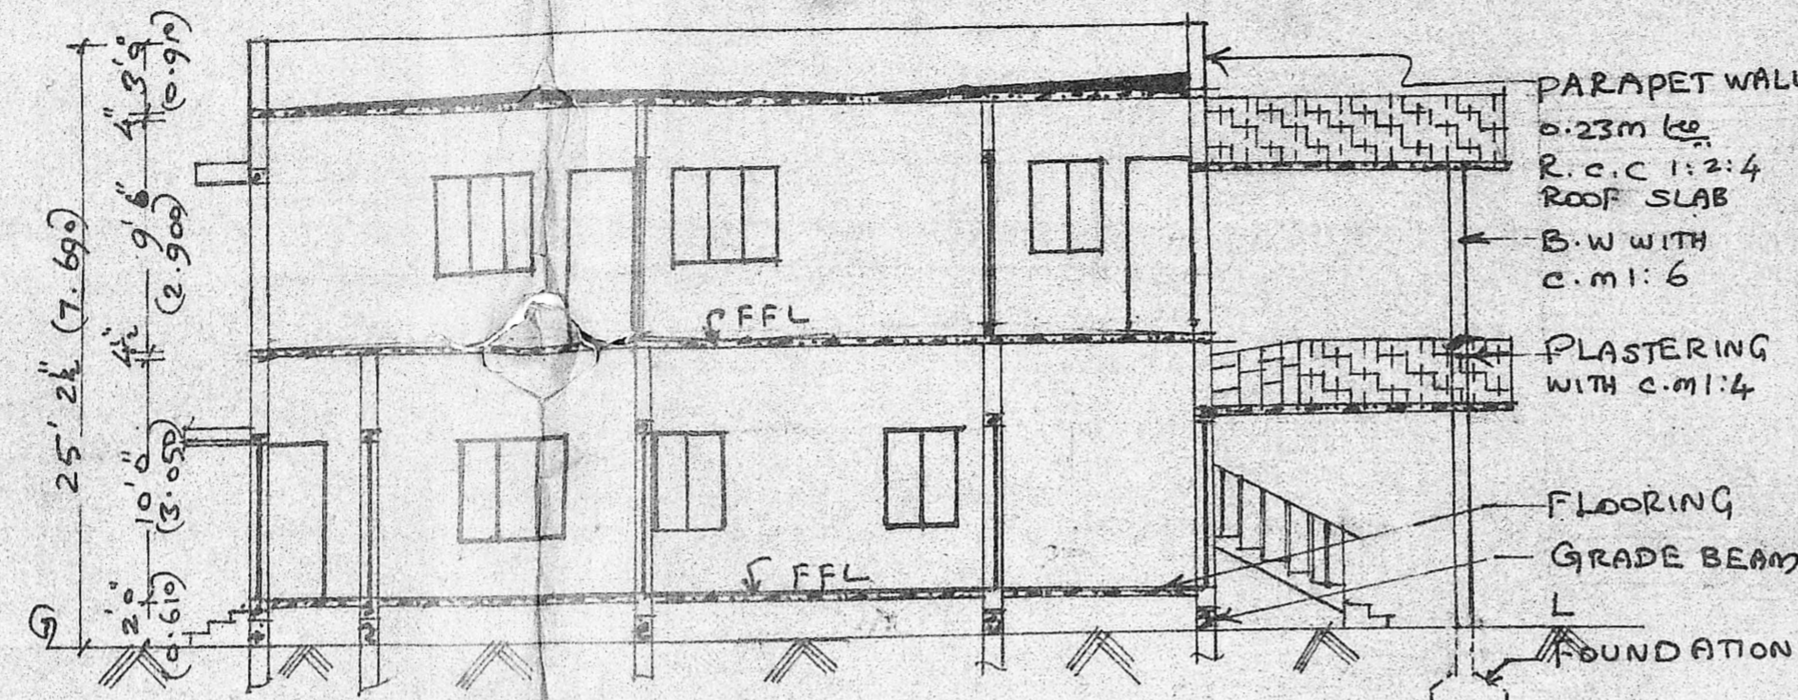


SECTION ON 'aa'

SCALE 1:100




Scrutiny Plan
A1/3151/90

23/02/90 (APCA)

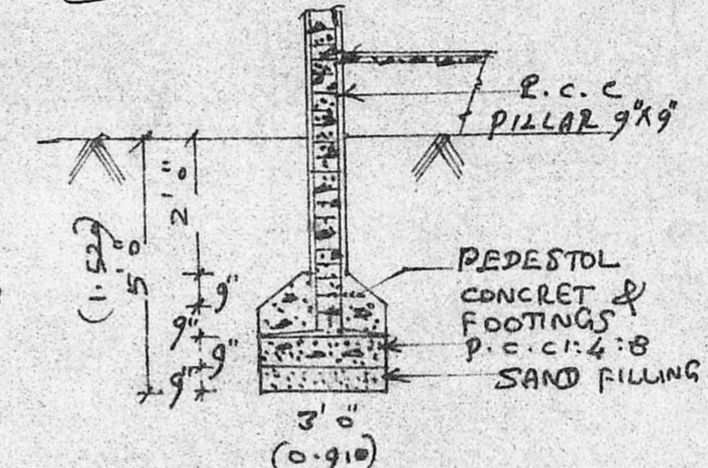

FOUNDATION DETAILS

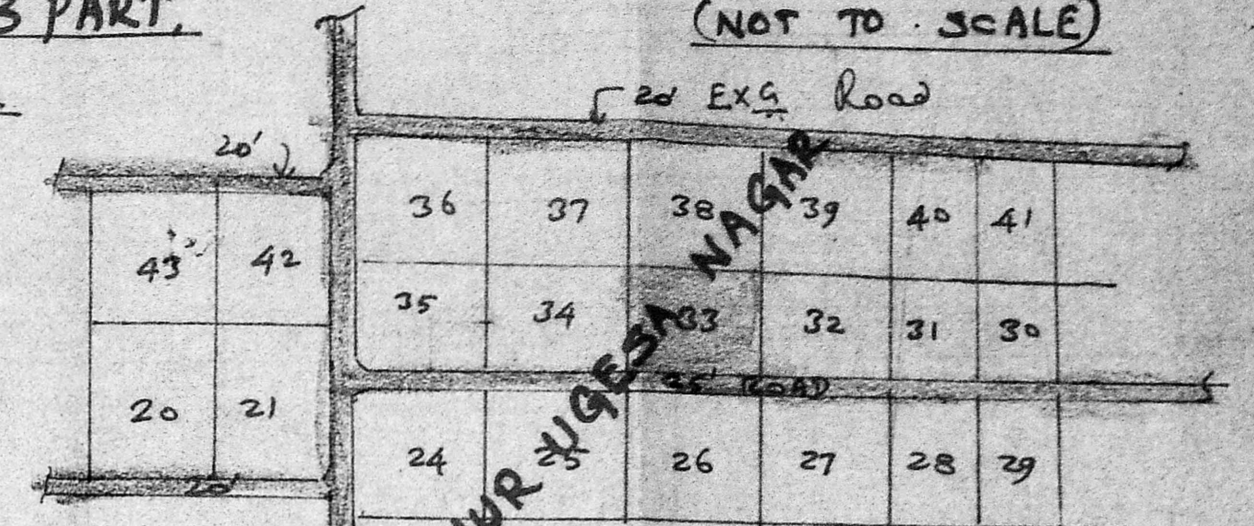


	BRIEF SPECIFICATION	SPECIFICATION
FOUNDATION (R.C.C. PILLAR)	P.C.C. 1:4:8 OVER SAND FILLING. FOOTINGS WITH R.C.C. 1:2:4	P.C.C. 1:4:8 OVER SAND FILLING. FOOTINGS WITH R.C.C. 1:2:4
GRADE BEAM, PILLAR	R.C.C. 1:2:4	R.C.C. 1:2:4
BASEMENT & SUPER STRUCTURE	BRICK WORK WITH c.m. 1:4:6	BRICK WORK WITH c.m. 1:4:6
ROOFING	R.C.C. 1:2:4 ROOF SLAB & WEATHERING COURSE WITH BRICK JELLY LIME ON TOP c.m. 1:4, 12mm	R.C.C. 1:2:4 ROOF SLAB & WEATHERING COURSE WITH BRICK JELLY LIME ON TOP c.m. 1:4, 12mm
PLASTERING	P.C.C. 1:4:8, 10cm	P.C.C. 1:4:8, 10cm
FLOORING	Gr. & FINISHED WITH c.m. 1:4, 20mm	Gr. & FINISHED WITH c.m. 1:4, 20mm
JOINERIES	1ST CLASS HARDWOOD	1ST CLASS HARDWOOD


SCHEDULE OF JOINERIES	
D COUNTRY WOOD DOOR	3'3" x 7'0"
D1 "	3'0" x 6'8"
D2 "	2'6" x 6'8"
W COUNTRY WOOD GLAZED WINDOW	5'0" x 4'6"
W1 "	3'3" x 4'6"
V "	VENTILATOR 2'0" x 1'6"

AREA STATEMENT	
AREA OF SITE:	6600 SQFT (OR 613.14m ²)
AREA OF PROPOSED GROUND FLOOR	906 SQFT (OR 84.17m ²)
AREA OF PROPOSED 1ST FLOOR	906 SQFT (OR 84.17m ²)
COVERAGE:	13.73% F.S.T 0.147


* H. Prema
K. PREMA
K. Shanmuga Sundaram, D.C.R.E.
LICENCED SURVEYOR & CONSULTING ENGINEER
Thiruniravur, B. S-602 024,
LICENCED SURVEYOR

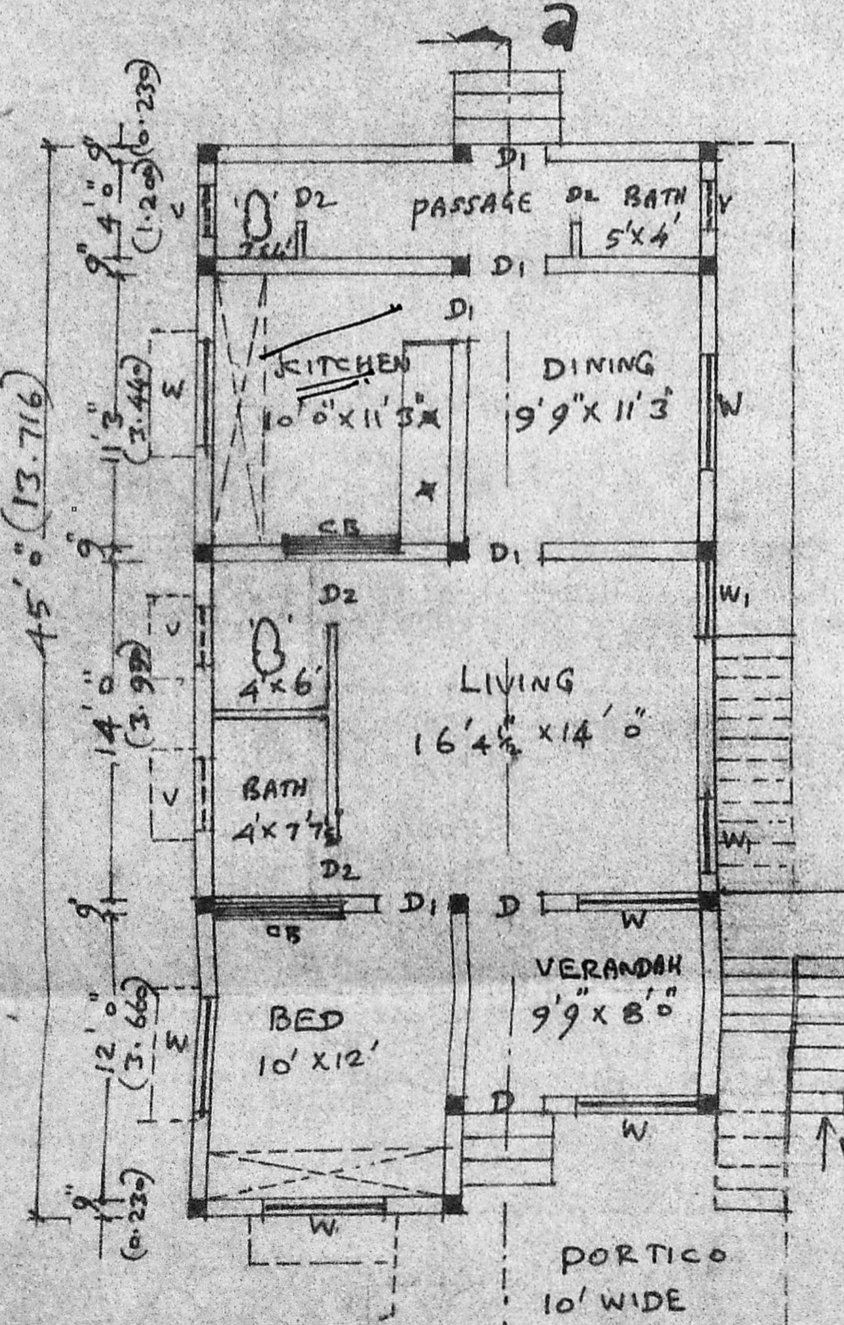

GROUND FLOOR PLAN

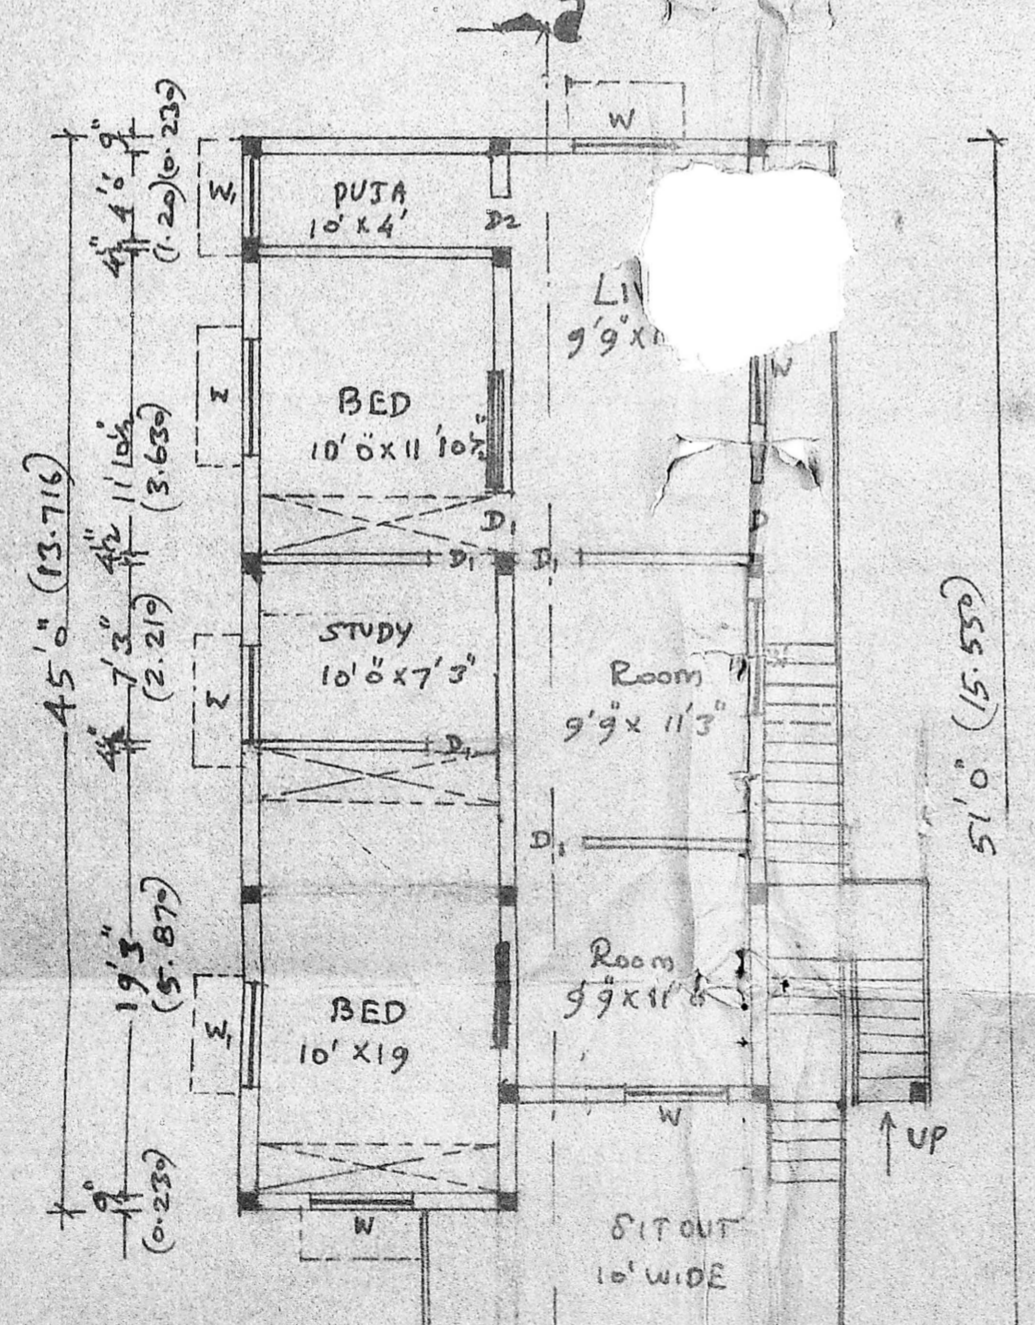


1ST FLOOR PLAN

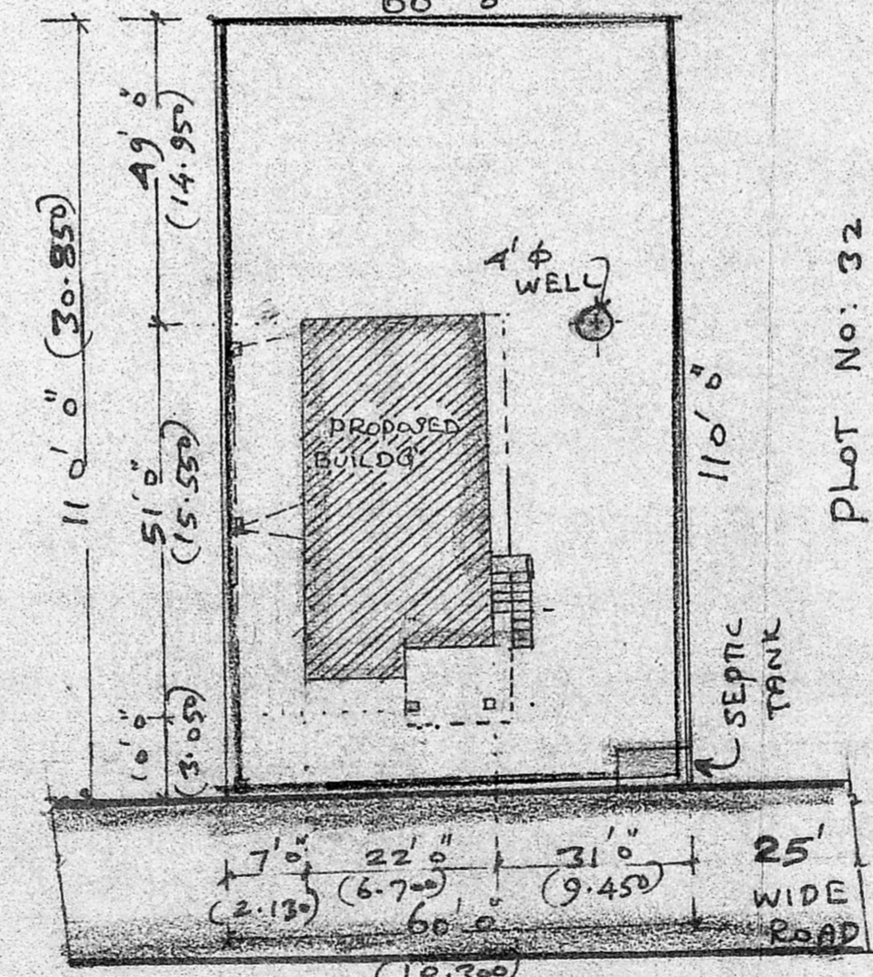


SITE PLAN
SCALE 1:300

Planning Permit No. A/77/90
APPROVED
SUBJECT TO THE CONDITIONS IN THIS OFFICE LETTER.
No. A1/3151/90 27/06/90
FOR MEMBER SECRETARY
MADRAS METROPOLITAN DEVELOPMENT AUTHORITY
MADRAS 600 008.

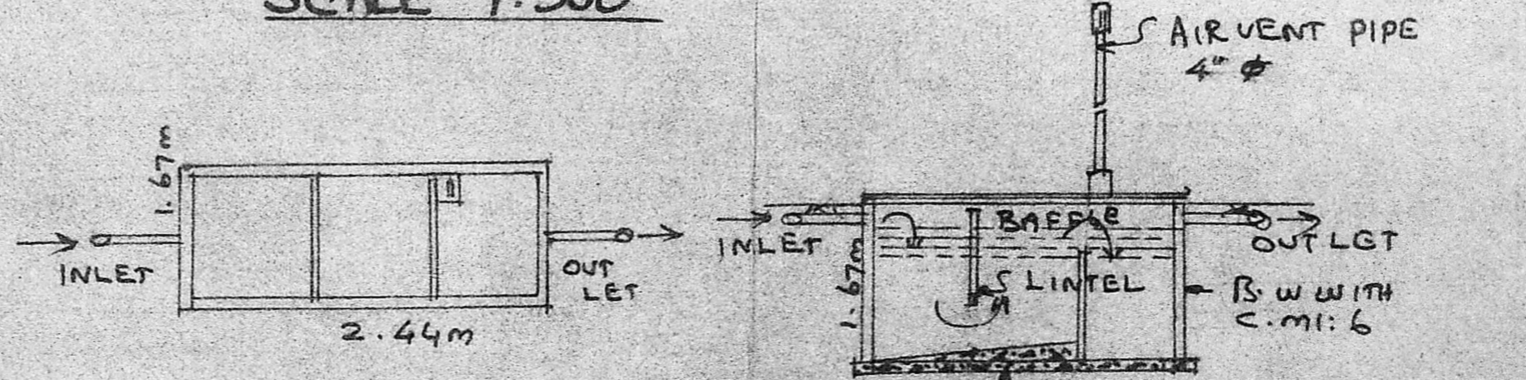

SEPTIC TANK DETAILS

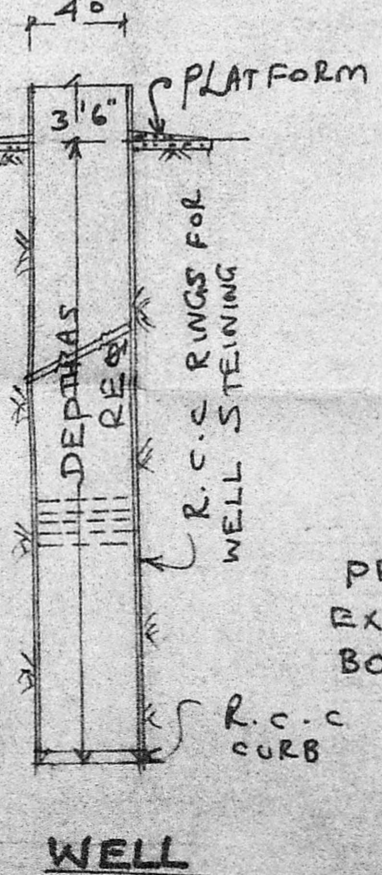

LEGEND
PROPOSALS SHOWN IN
EXISTING SHOWN IN
BOUNDARY SHOWN IN

WELL