

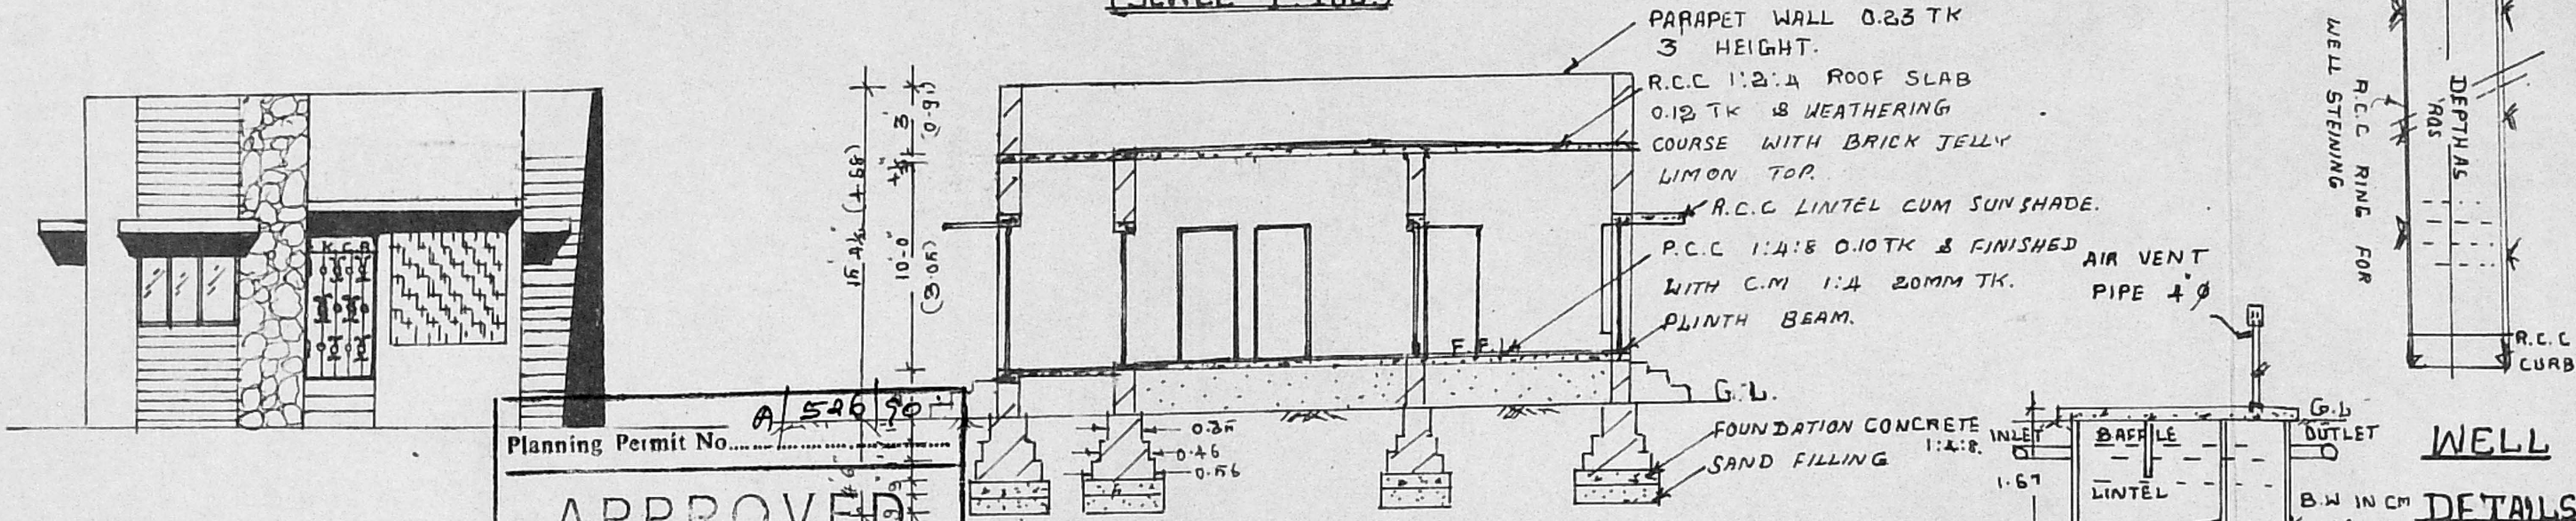


PLAN SHOWING THE PROPOSED CONSTRUCTION OF RESIDENTIAL BUILDING IN PLOT NO: 19, S.NO: 134/4, PALLAKALANY R.K NAGAR, V.NO: 20 THIRUNINRAVUR VILLAGE, SRIPERUMBUDUR TALUK, CHENGAI ANNA DISTRICT.

(SCALE 1:100)

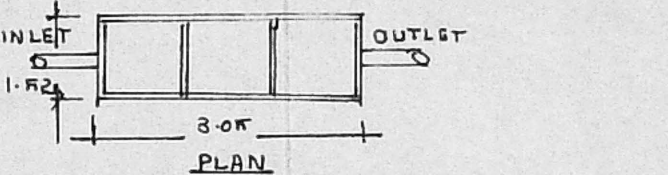


SECTION ON "A.A."

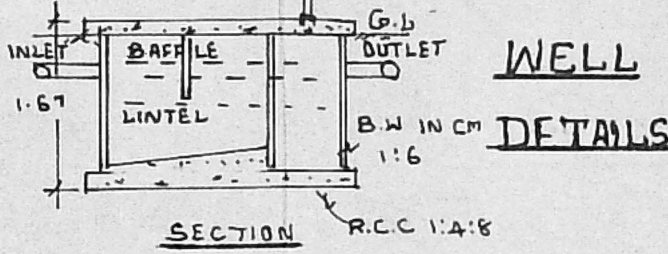


SEPTIC TANK DETAILS


Planning Permit No. **A/526/90**
APPROVED
 ELEVATION FACIANG THE CONDITIONS IN THIS OFFICE LETTER.
 NORTH No. **A/3827/90/26/09/90**
 J.C. T. S. 2614190.
 FOR MEMBER SECRETARY
 MADRAS METROPOLITAN
 DEVELOPMENT AUTHORITY
 800 003

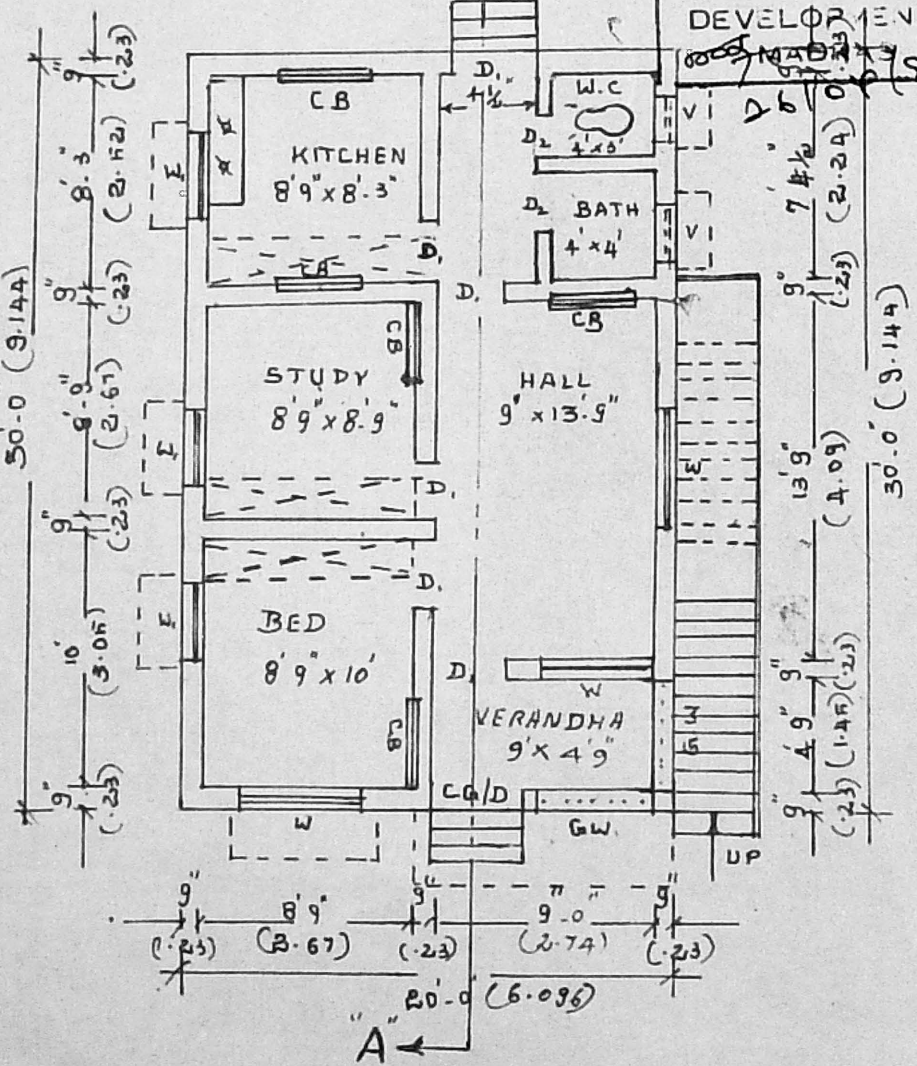

GROUND FLOOR PLAN.

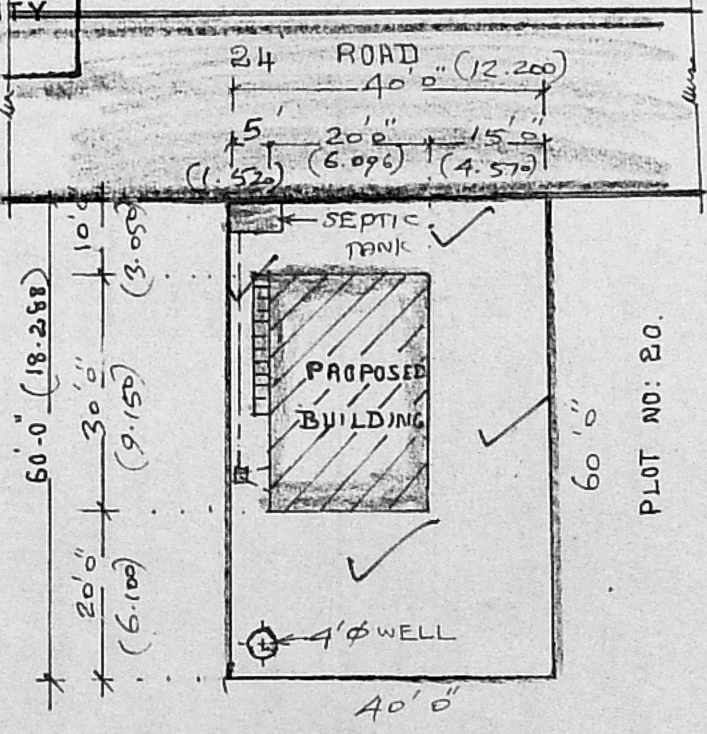

**SITE PLAN.
(SCALE 1:300)**

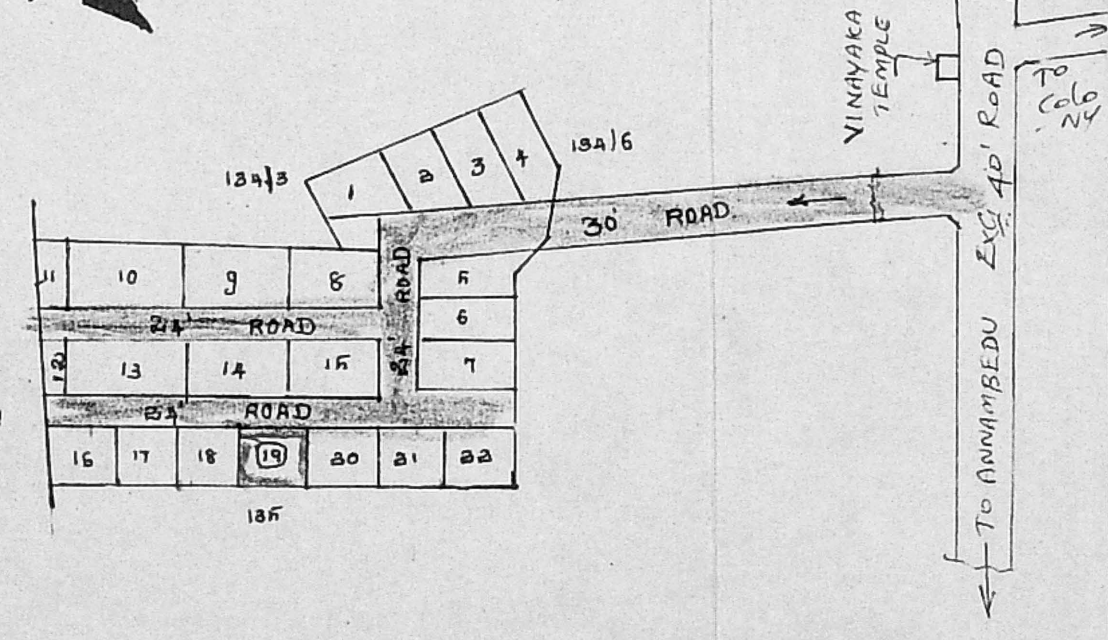

**LAYOUT PLAN CUM KEY
PLAN. (NOT TO SCALE)**

BRIEF SPECIFICATION.

FOUNDATION : P.C.C 1:4:8 OVER SAND FILLING 15 TK.
 FOOTINGS, BASE
 MENT SUPERSTRUCTURE : BRICK WORK WITH C.M. 1:4
 ROOFING : R.C.C 1:2:4 ROOF SLAB 12CM TK & WEATHERING COURSE WITH BRICK JELLY LIME ON TOP OF THE ROOF SLAB.
 PLASTERING : C.M 1:4 18MM TK.
 FLOORING : P.C.C 1:4:8 10CM TK FINISHED WITH C.M 1:4 20MM TK.
 JOINERIES : 1ST CLASS HARD WOOD.

SCHEDULE OF JOINERIES

C.G.I.D : C. GRILL DOOR 3'3" x 7'0" (2.10 x 2.10)
 D.C.W DOOR 3'0" x 6'8" (0.91 x 2.00)
 D₂ C.W DOOR 2'6" x 6'8" (0.75 x 2.00)
 W.C.W GLAZED WINDOW 5'0" x 4'5" (1.53 x 1.37)
 W.C.W WINDOW 3'3" x 4'6" (3'3" x 1.37)
 V.C.W VENTILATOR 2'0" x 1'6" (0.61 x 0.49)
 G.W GRILL WDAK. 5' HEIGHT.

AREA STATEMENT.

AREA OF SITE : 2400 SQ.FT (OR) 222.96 M²
 AREA OF PROPOSED 600 SQ.FT (OR) 55.74 M²
 CONSTRUCTION :
 COVERAGE : 25%. F.S.I : 0.25.
 LEGEND : PROPOSALS SHOWN IN
 EXISTING SHOWN IN
 BOUNDARY OF SITE

Scrutiny Plan
A/3827/90
 nos
 07/03/90 / APC/11
 12/3/90.

K.C. Rajendran
(K.C. RAJENDRAN)
 OWNER
K. Shanmuga Sundaram, D.C.R.E
 LICENCED SURVEYOR & CONSULTING ENGINEER
 Thiruninravur
 35, LICENTEN. ROAD
 Thiruninravur, R. S-602 024.