


PLAN SHOWING THE PROPOSED RESIDENTIAL BUILDING IN PLOT No. 12,
 S.No 79/9&10 at THIRUMURUGAN NAGAR EXTENSION OF V.No 20,
 TIRUNINRAVUR VILLAGE & TOWN PANCHAYAT LIMIT, SRIPERUMBUDUR TALUK


CHENGAI ANNA DISC

Planning Permit No. A/848/90
APPROVED
 SUBJECT TO THE CONDITIONS IN
 THIS OFFICE ORDER.
 No. A/8618/90 12-07-90
 J. Jayan 12.5.90


SCALE 1:100

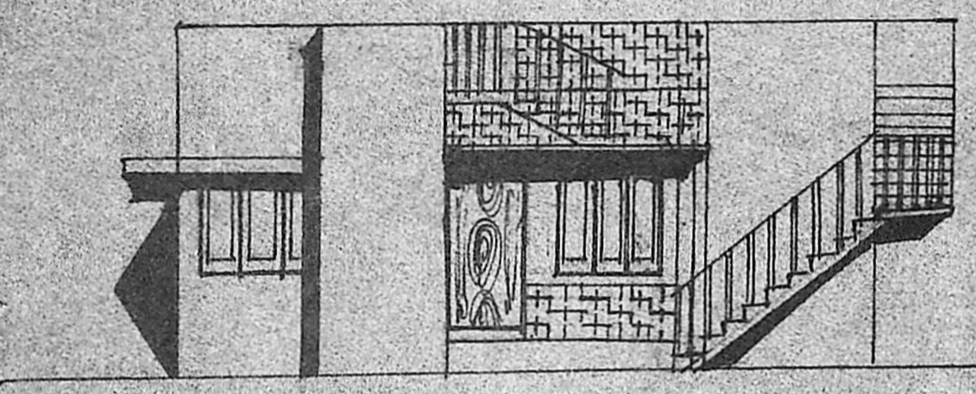

FRONT ELEVATION FACING WEST


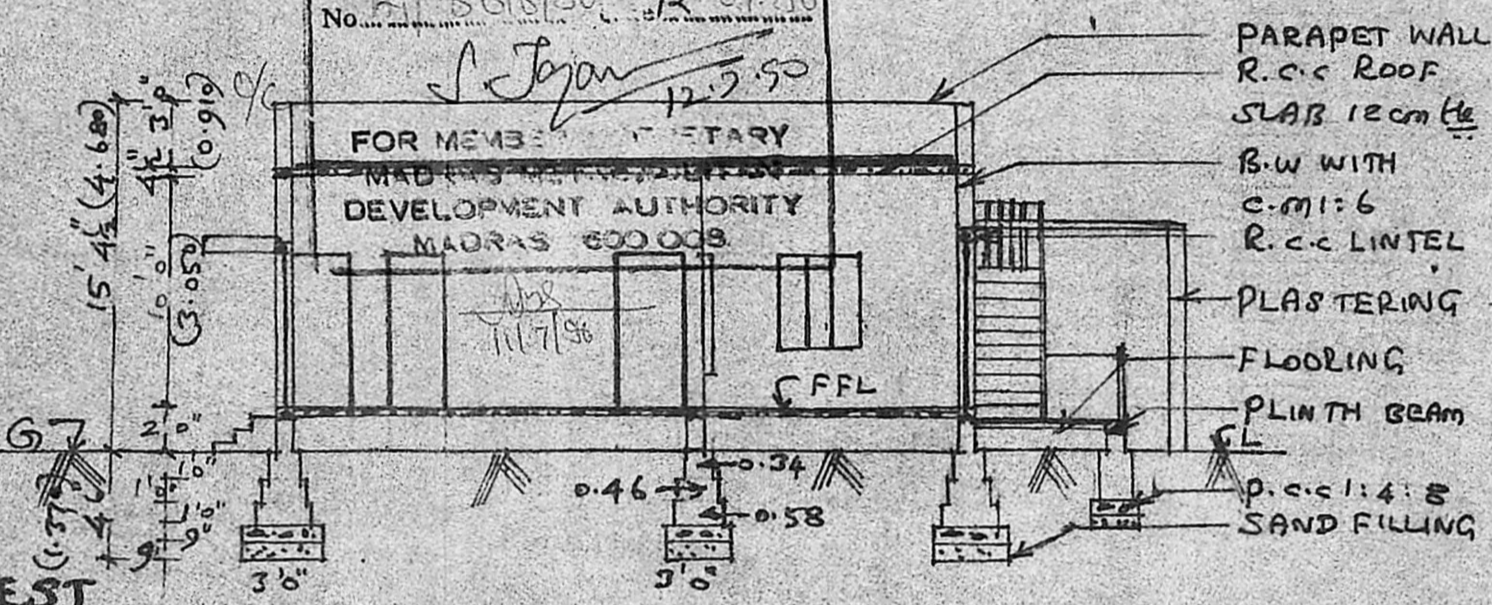


SECTION ON 'aa'

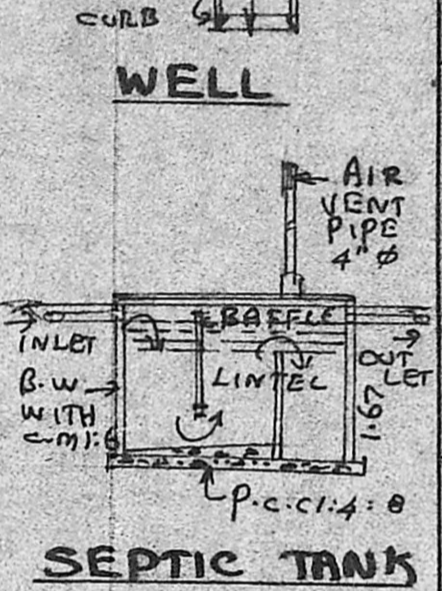


WELL

SEPTIC TANK

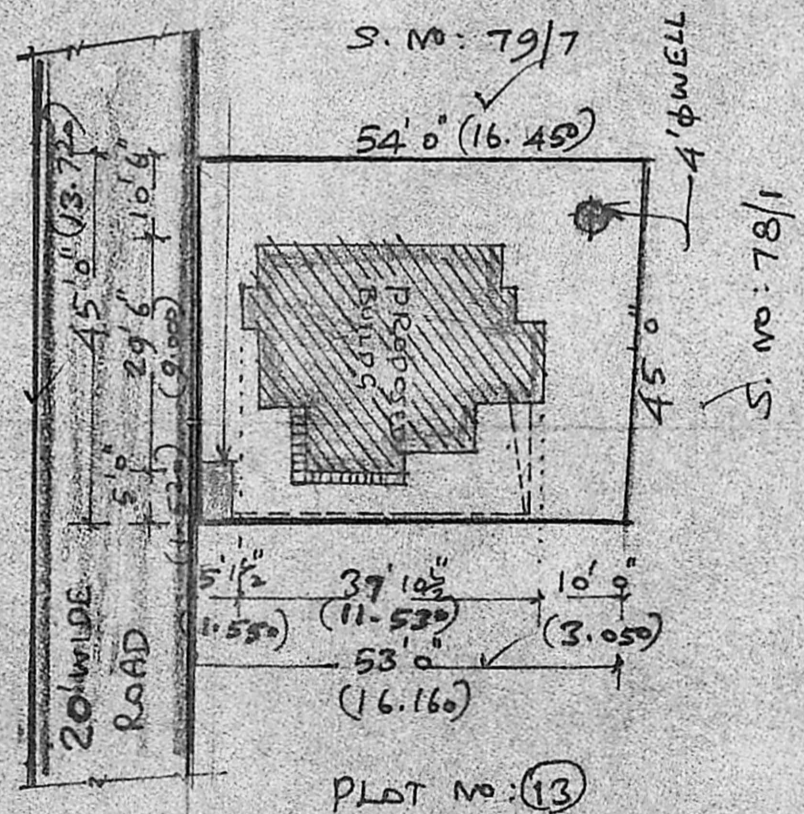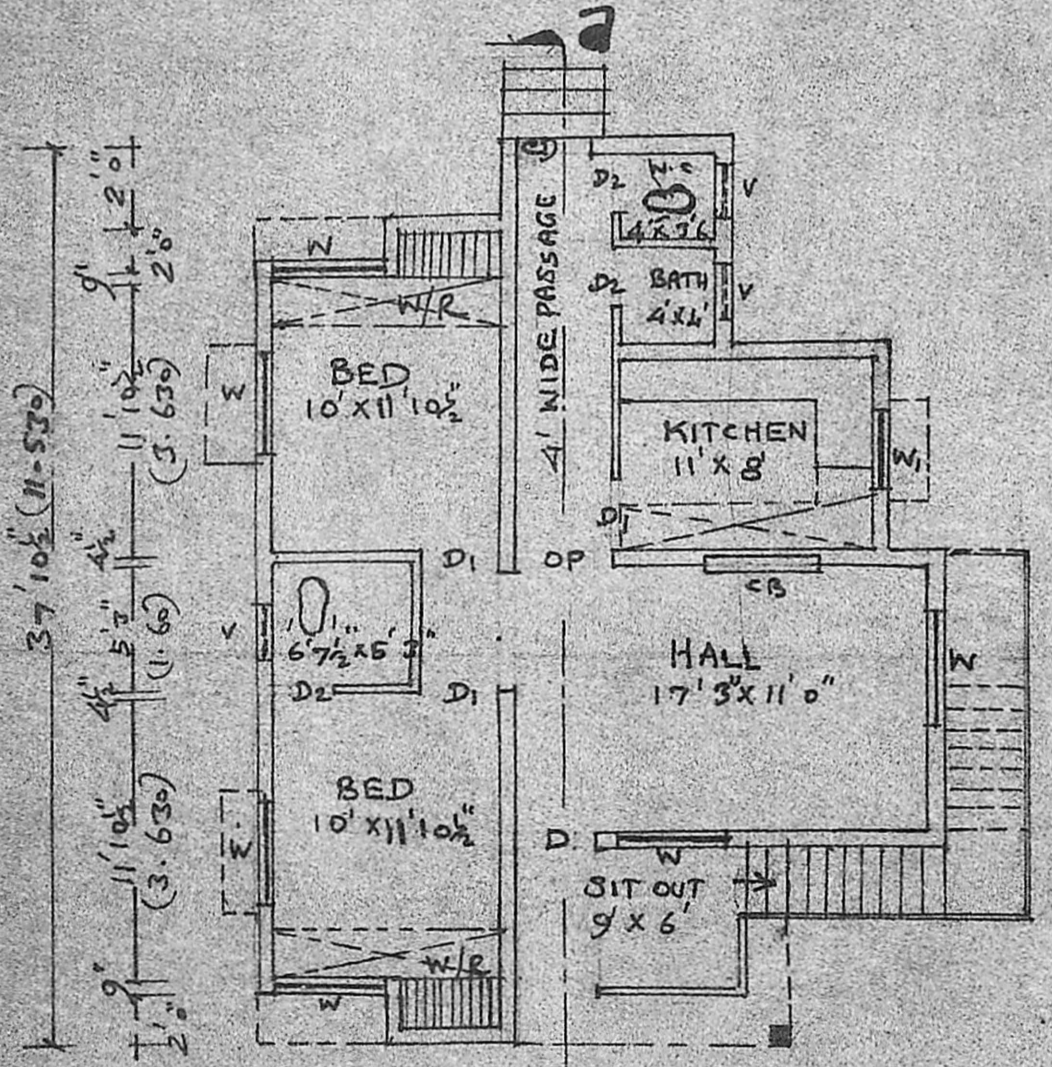

SITE PLAN
 SCALE 1:300

KEY PLAN CUM LAY
 OUT PLAN (NOT TO SCALE)

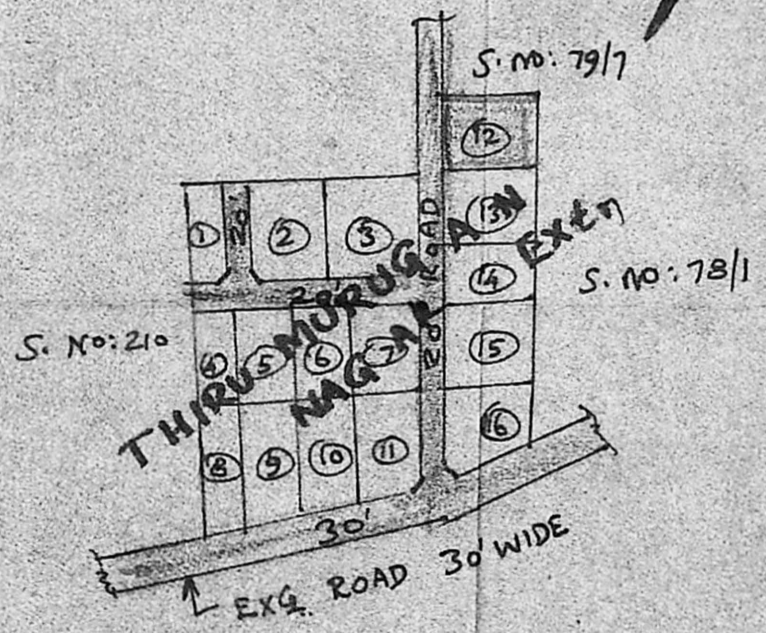

BRIEF SPECIFICATION	
FOUNDATION	P.C.C 1:4:8 OVER SAND FILLING. FOOTINGS WITH B.W IN C.M:6
BASEMENT & SUPER STRUCTURE	BRICK WORK WITH C.M:6
ROOFING	R.C.C 1:2:4 ROOF SLAB 12cm th & WEATHERING COURSE WITH BRICK SALLY LIME ON TOP
PLASTERING	C.M:4, 12mm th
FLOORING	P.C.C 1:4:8, 10cm th & FINISHED WITH C.M:4, 20mm th
JOINERIES	1ST CLASS HARDWOOD

SCHEDULE OF JOINERIES	
D	COUNTRY WOOD DOOR 3'3" x 7'0"
D1	" " 3'0" x 6'8"
D2	" " 2'6" x 6'8"
W	COUNTRY WOOD GLAZED WINDOW 5'0" x 4'6"
W1	" " 3'3" x 4'6"
CD	COLLAPSIBLE GATE WITH DOOR 3'0" x 6'8"
V	VENTILATOR 2'0" x 1'6"

AREA STATEMENT	
AREA OF SITE	2407 S.Ft (OR) 223.32 SQ.M
AREA OF PROPOSED CONSTRUCTION	886 S.Ft (OR) 82.4 SQ.M
COVERAGE	36.8%
F.S.I	0.371

LEGEND: PROPOSALS SHOWN IN
 EXISTINGS SHOWN IN
 BOUNDARY OF SITE

K. Shanmuga Sundaram, D.C.R.E.
 LICENCED SURVEYOR & CONSULTING ENGINEER
 Thiruninravur Town Panchayat
 3rd, N.T.H. Road,
 Thiruninravur, S-602 024
 SURVEYOR

V. Soundararajan
 OWNER

A/8618/90
 Scrutiny Plan
 30.5.90