



PLAN SHOWING THE PROPOSED CONSTRUCTION OF THE RESIDENTIAL BUILDING
 IN S.No-611, THIRUMULLAYOYAL VILLAGE AT PLOT NO-11, BHARATHI NAGAR,
 SAIDAPET TALUK, CHINGULPET DISTRICT, AMBATTUR TOWNSHIP LIMIT.


SCALE: 1" = 30'-0"
 Planning Permit No. A/388/90
APPROVED
 SUBJECT TO THE CONDITIONS IN
 THIS ORDER ENTERED
 No. A/867/90. 10/04/90.
 T. S. / 10/4/90.
 MEMBER SECRETARY
 M.D.S. METROPOLITAN
 DEVELOPMENT AUTHORITY
 MADRAS-600 008.

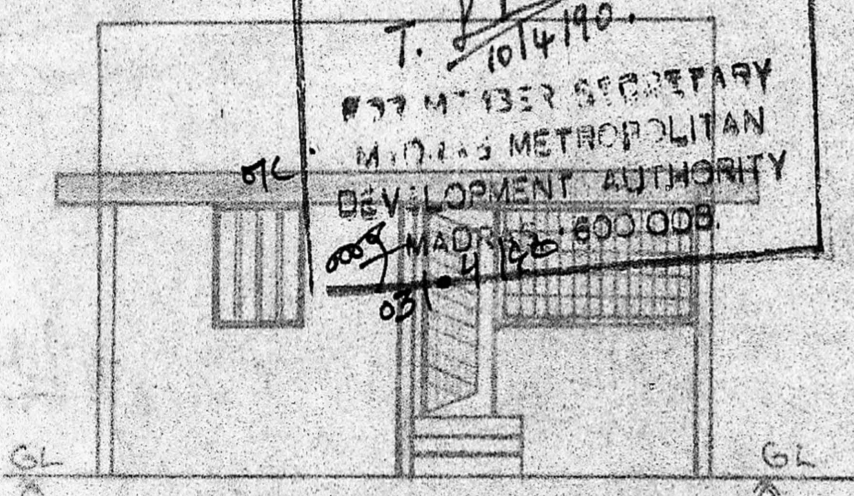


FRONT ELEVATION

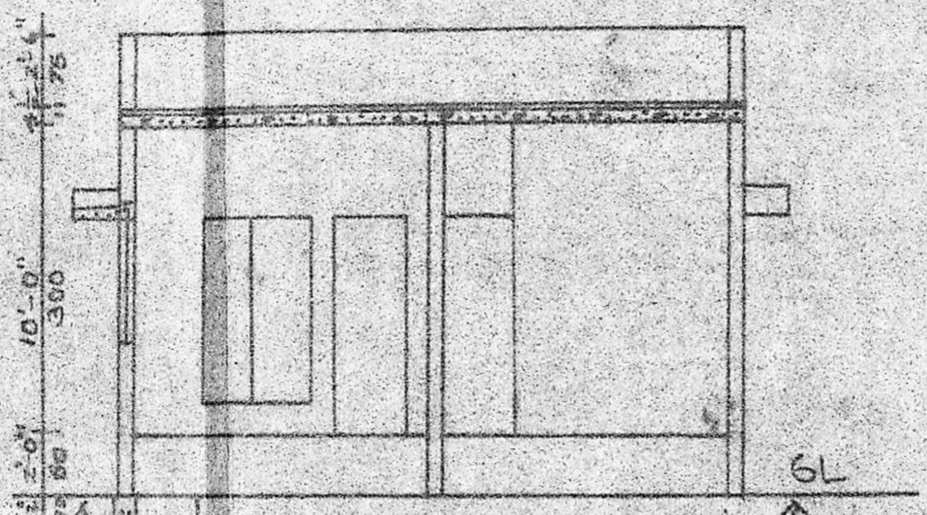


SECTION AT 'AB'

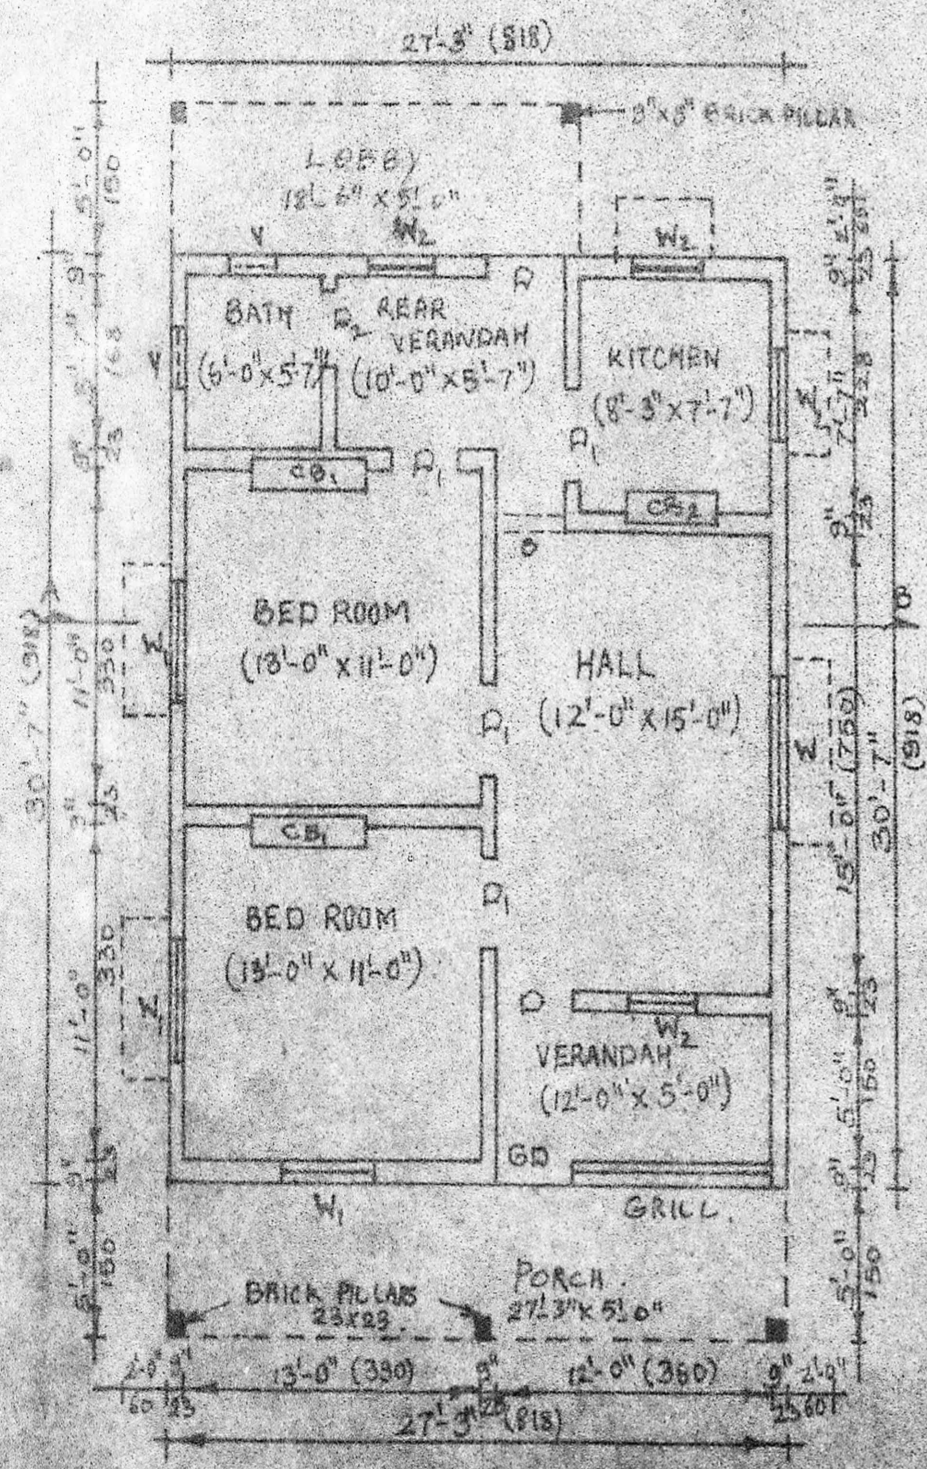


PLAN

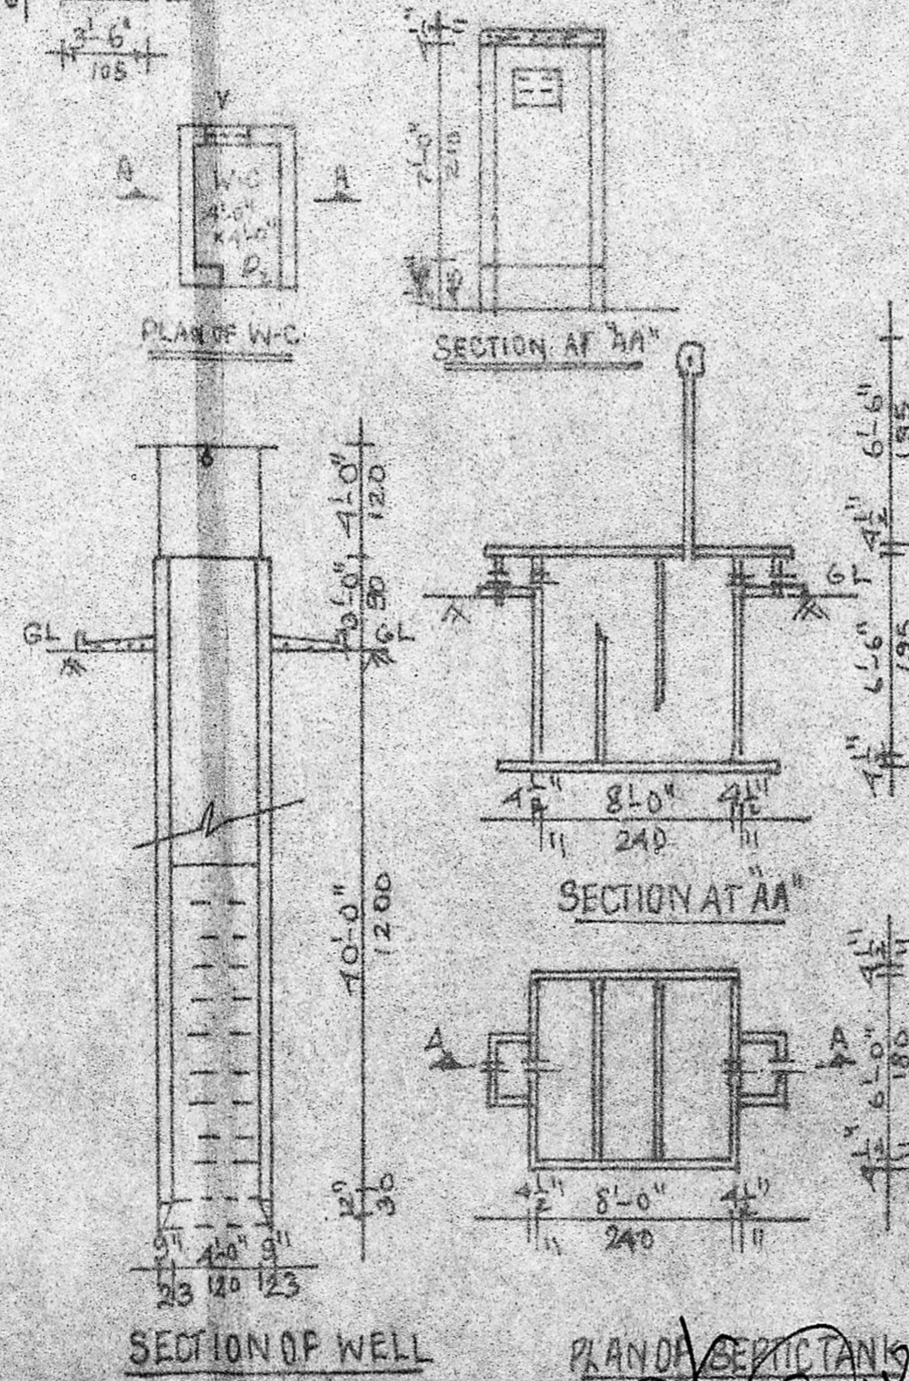

SECTION OF WELL

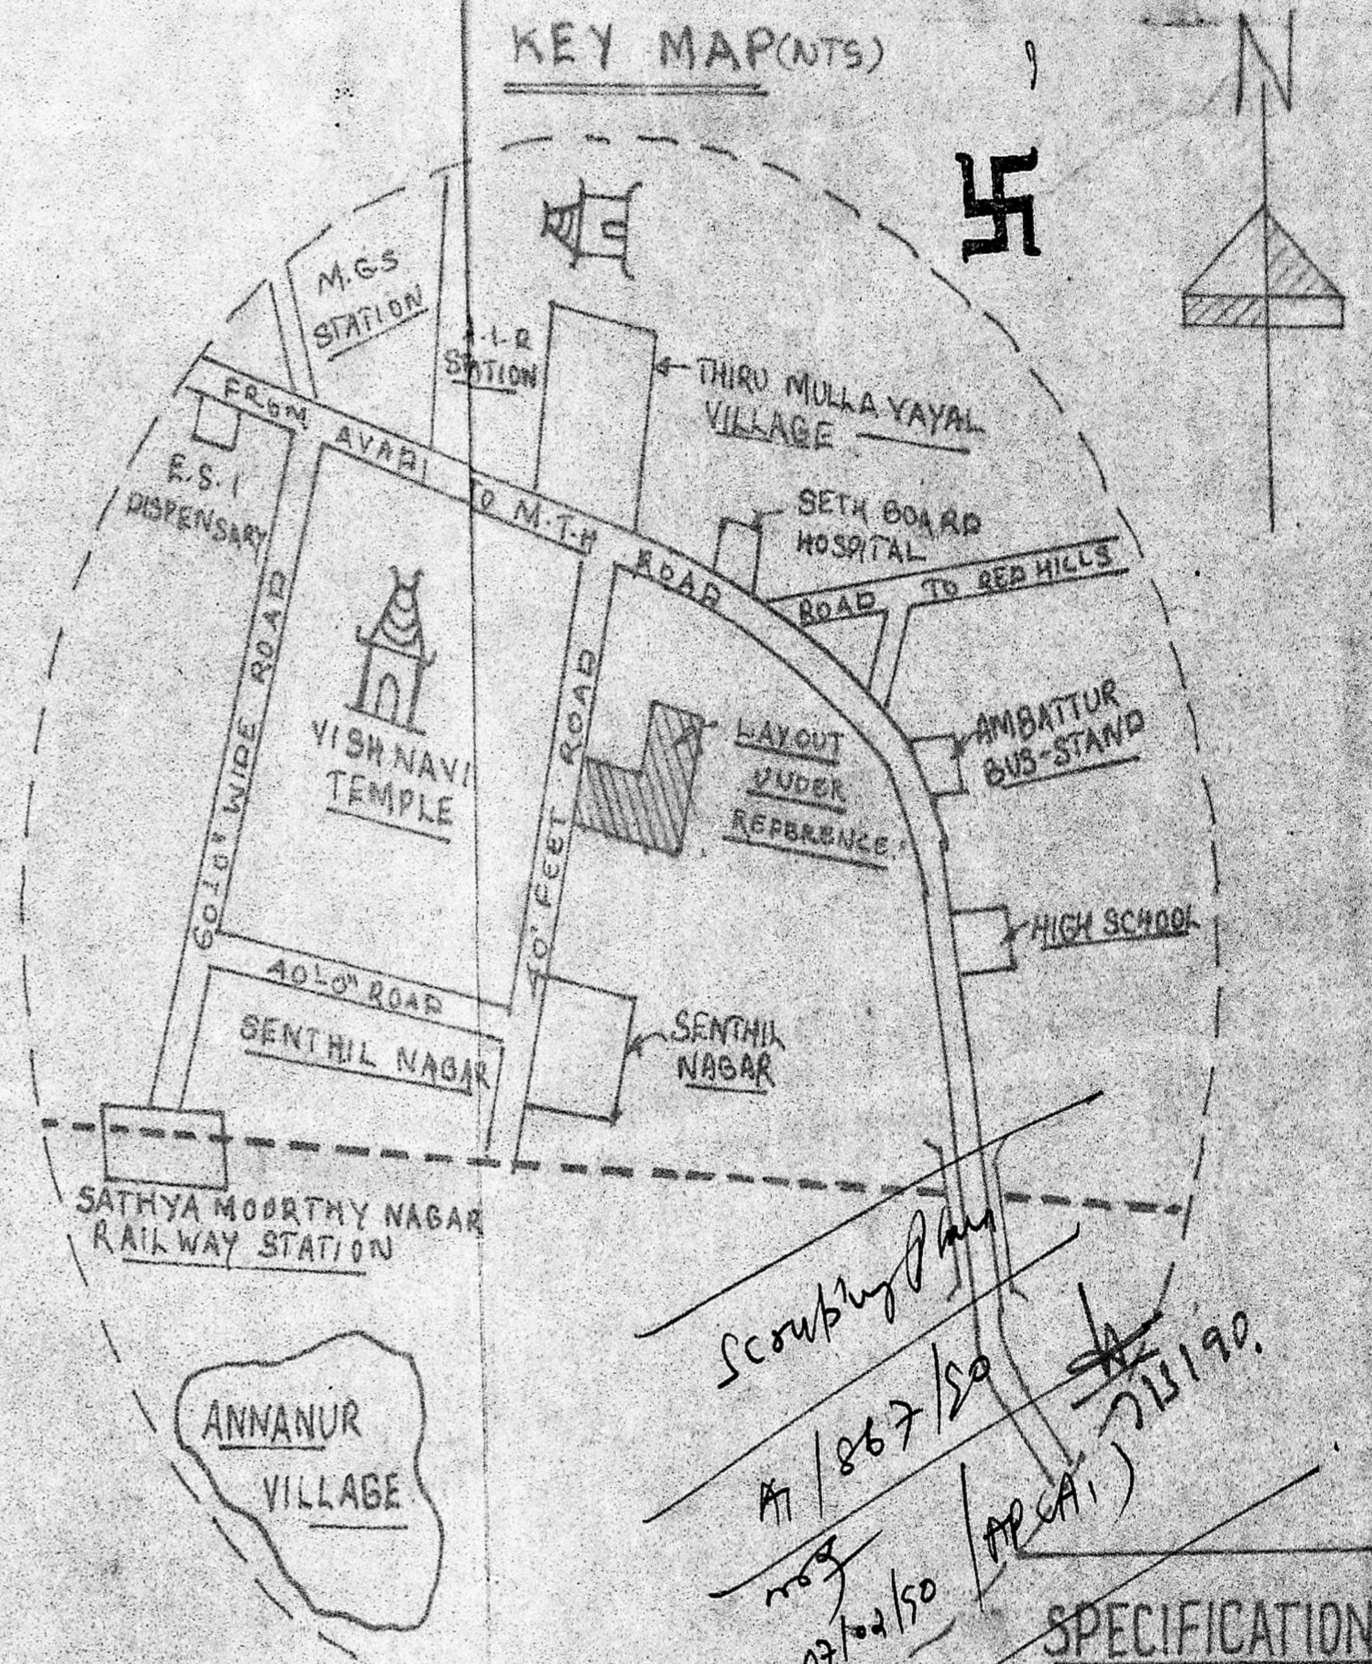

KEY MAP(NTS)

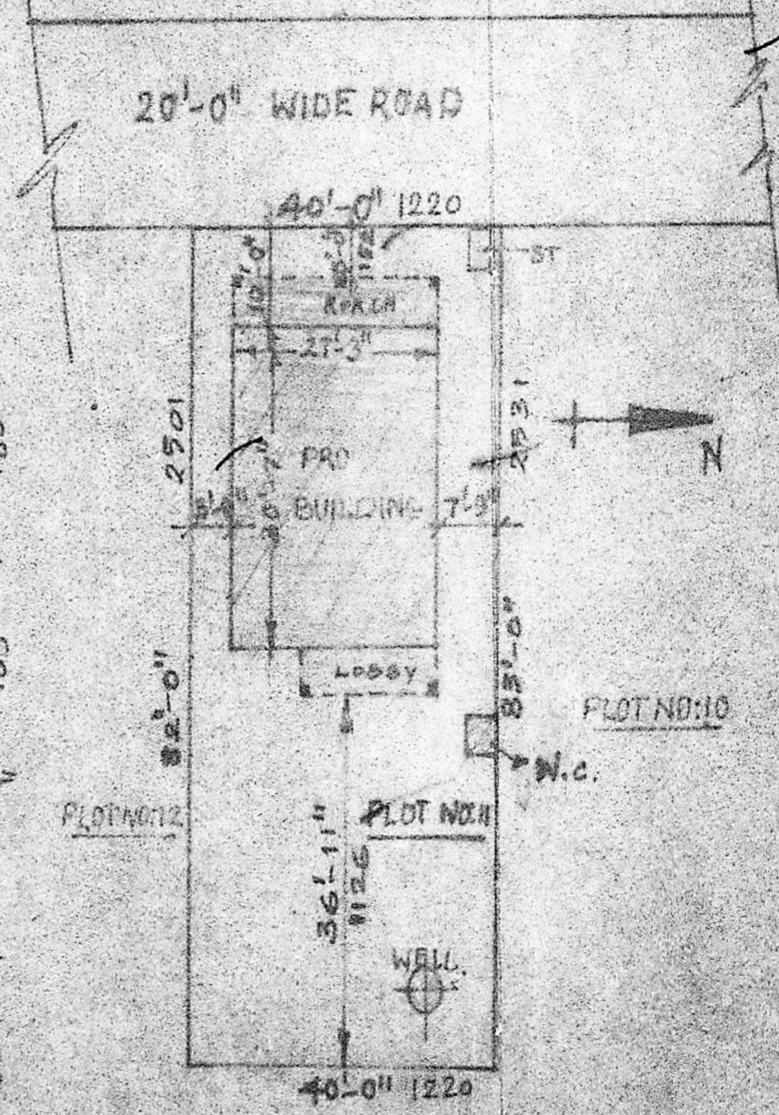

SITE PLAN (1:300)

AREA DETAILS
 PLOT AREA - 3300 SFT (30%)
 PLINTH AREA - 834 SFT (77%)
 PLOT COVERAGE - 25%
 F.S.I. - 0.25

SPECIFICATIONS

- FOUNDATION IN C.C 1:5:10, 30 CM THICK.
- SAND FILLING IN FOUNDATION AND BASEMENT.
- FLOORING CONC IN C.C 1:4:8, 15 CM THICK.
- FLOOR FINISHING IN C.M 1:3, 25 MM THICK.
- C.C 1:2:4 FOR COLUMN, LINTEL, ROOF SLAB, ETC.
- BRICK WORK IN C.M 1:5, USING STOCK BRICKS.
- PLASTERING IN C.M 1:5, 12 MM THICK.
- R.C.C FINISHING IN C.M 1:3, 10 MM THICK.
- WEATHERING COURSE IN BRICK JELLY L-CONCR.
- COLOUR WASH TWO COATS OVER ONE COAT W-WASH.

JOINERY DETAILS:

- D - DOOR - 3'-3 1/2" x 7'-0" (100 x 210)
- D₁ - DOOR - 3'-0" x 7'-0" (90 x 210)
- D₂ - DOOR - 2'-9" x 5'-6" (84 x 195)
- GD - GRILL DOOR - 3'-3 1/2" x 7'-0" (100 x 210)
- W - WINDOW - 5'-0" x 4'-0" (150 x 120)
- W₁ - WINDOW - 4'-0" x 4'-0" (120 x 120)
- W₂ - WINDOW - 3'-0" x 4'-0" (90 x 120)
- V - VENTILATOR - 2'-0" x 1'-6" (60 x 45)
- C-B₁ - CUP BOARD - 5'-0" x 6'-0" (150 x 180)
- C-B₂ - CUP BOARD - 4'-0" x 6'-0" (120 x 180)

ENGINEER CONSTRUCTIONS

ENGINEERS & CONSULTANTS

229, M.T.H ROAD, AMBATTUR;

MADRAS-600 053.

PHONE - 692191.

PLANDR. SERTICANT'S
 K. GANESAN, D.C.E.S.W.
 LICENSED SURVEYOR,
 Ambattur & Avadi Townships
 ENGINEER CONSTRUCTIONS
 229, M.T.H. ROAD,
 AMBATTUR, MADRAS-600 053.
 PHONE: 692191.

OWNER:
 M. Kalaiyany
 (MRS. M. KALAIYANI)