


FRONT ELEVATION

SECTION ON 'AA'


SECTION OF SEPTIC TANK

SECTION OF 4.0' Ø WELL


20' WIDE ROAD EXG.

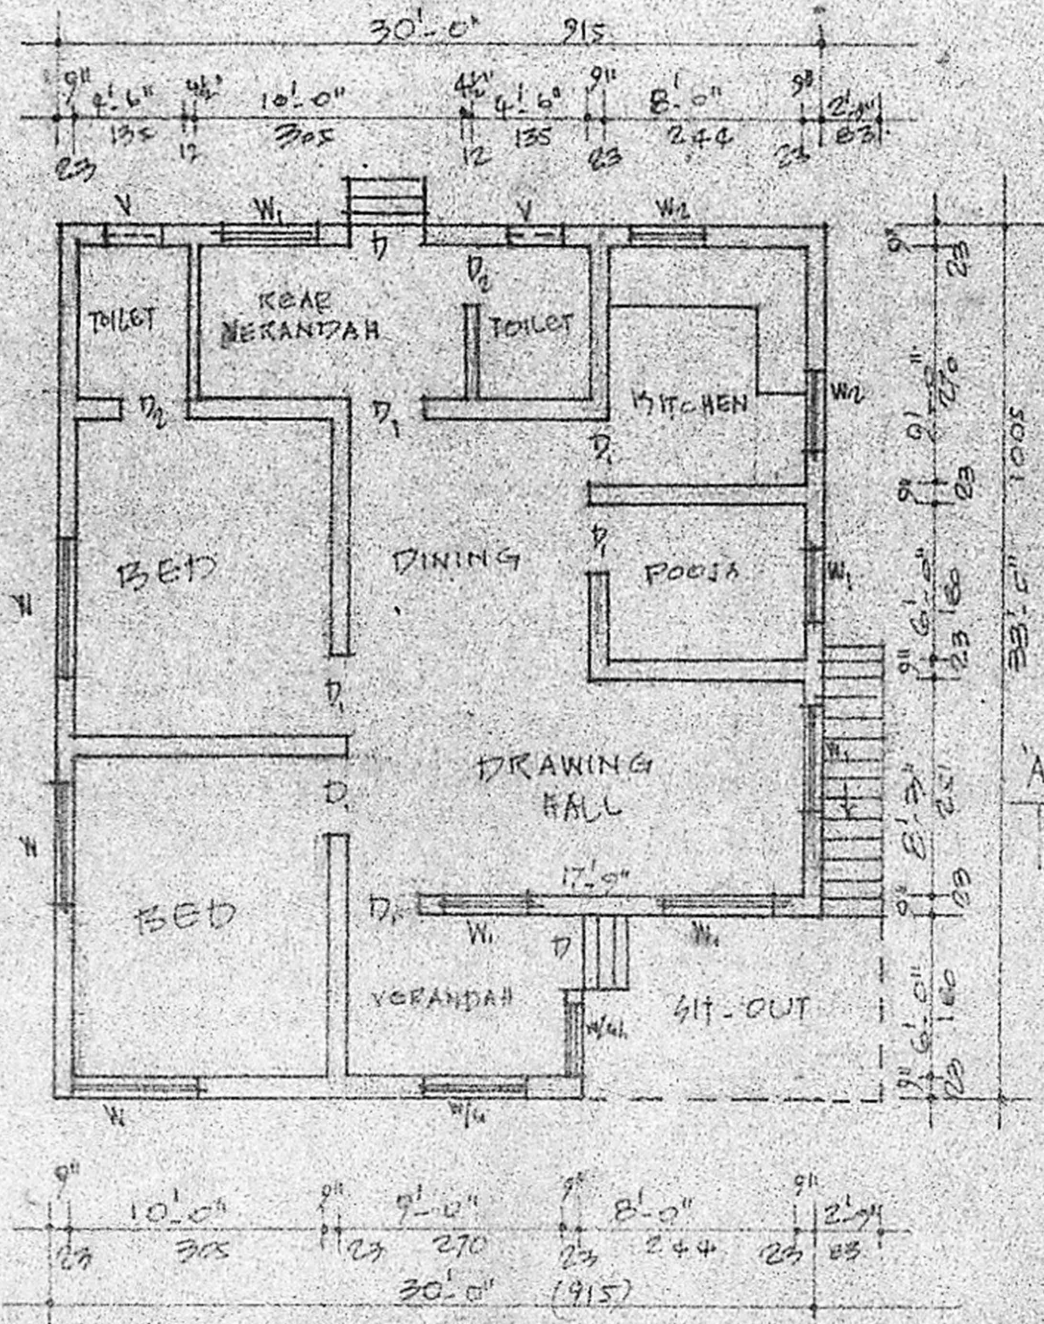

PLAN

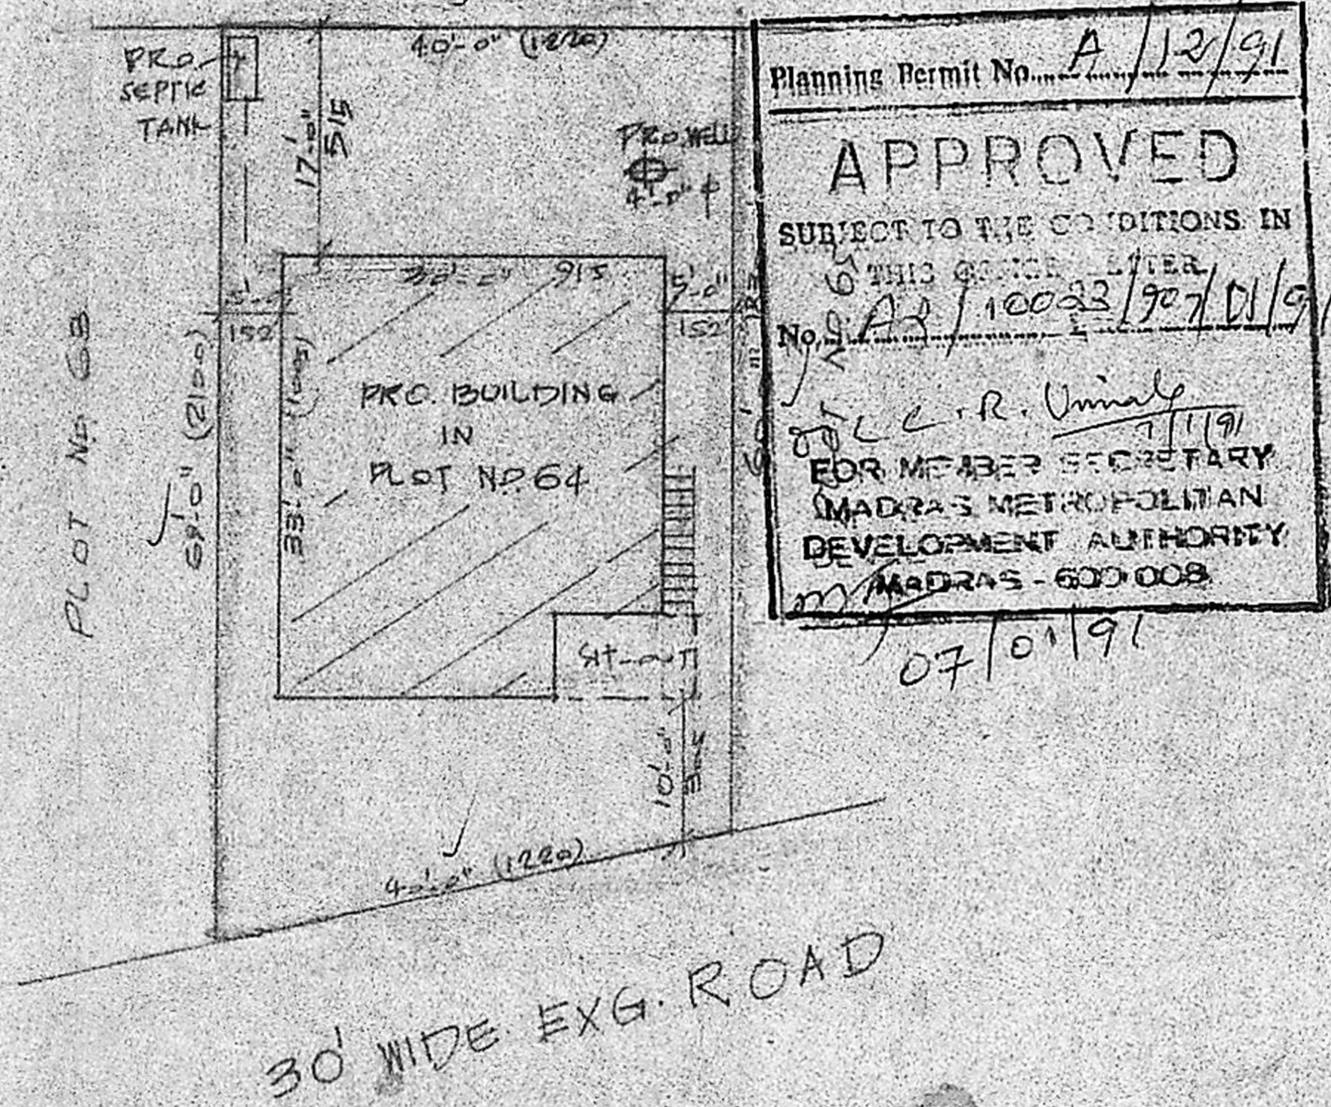

SITE PLAN SCALE: 1:200

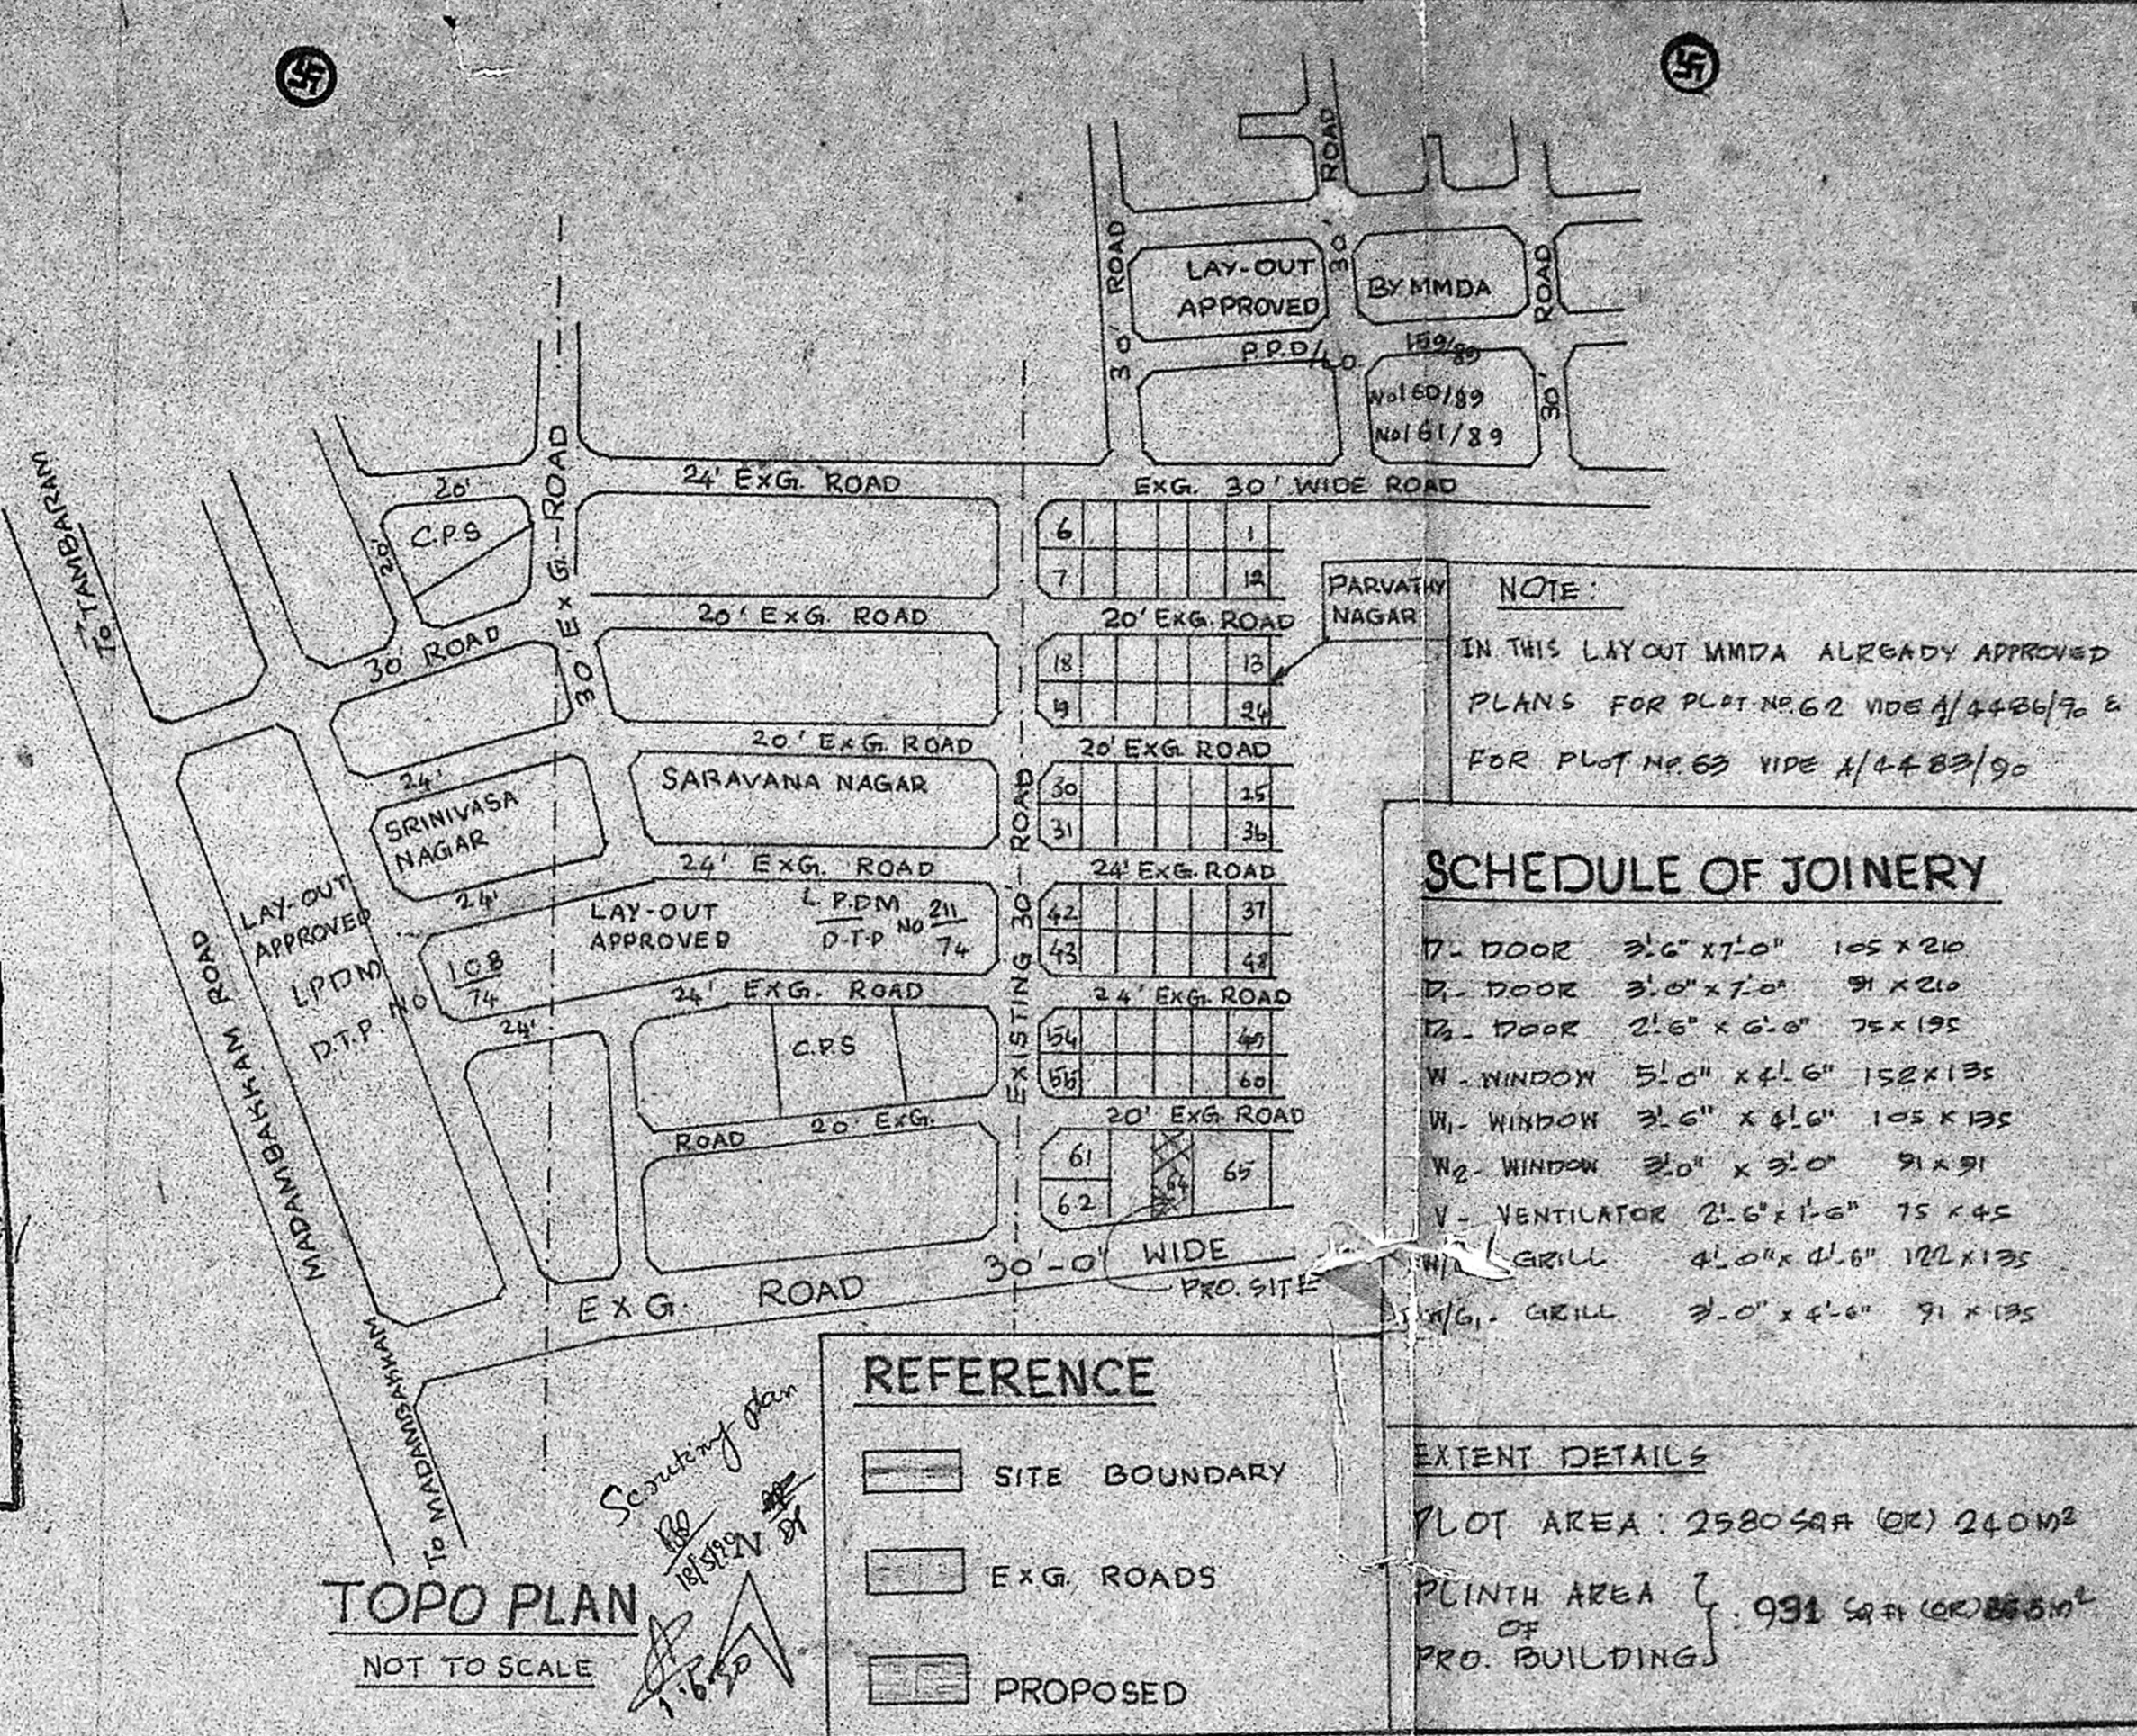

TOPO PLAN NOT TO SCALE

PLAN OF PROPOSED BUILDING AT PLOT No. 64 OF PARVATHY NAGAR - S.No. 178/2 OF RAJAKILPAKKAM VILLAGE - SAIDAPET TALUK CHENGAI-ANNA DISTRICT, SEMBAKKAM TOWN PANCHAYAT LIMIT - SCALE: 1:100 & 200

M. Sathesh, D.C.E.P.D.T. & C.P. Civil Engg. Consultant & Licensed Surveyor, TAMBARAM MUNICIPALITY 57, THIRUVILVAKAR STREET, SANATORIUM EAST CHENNAI - 600 008.

S. Neelam OWNER