




PLAN SHOWING THE PROPOSED CONSTRUCTION IN PLOT NO 7,  
 SRIDEVI KARUMARIAMMAN NAGAR, VELACHERI VILLAGE,  
 MC DN NO148, IN S. NO 692, 693/1.

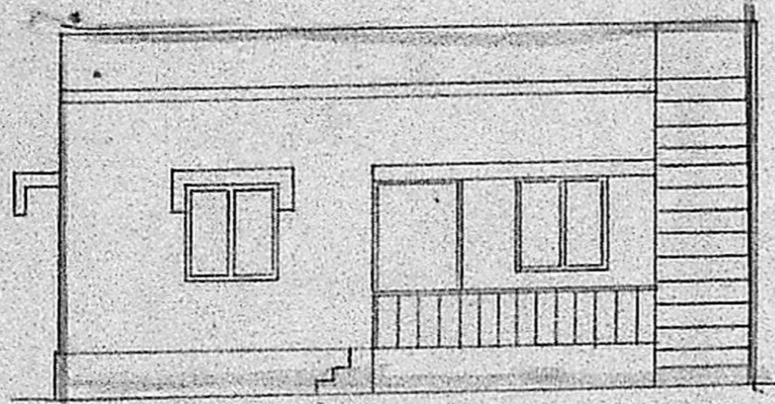


ELEVATION.

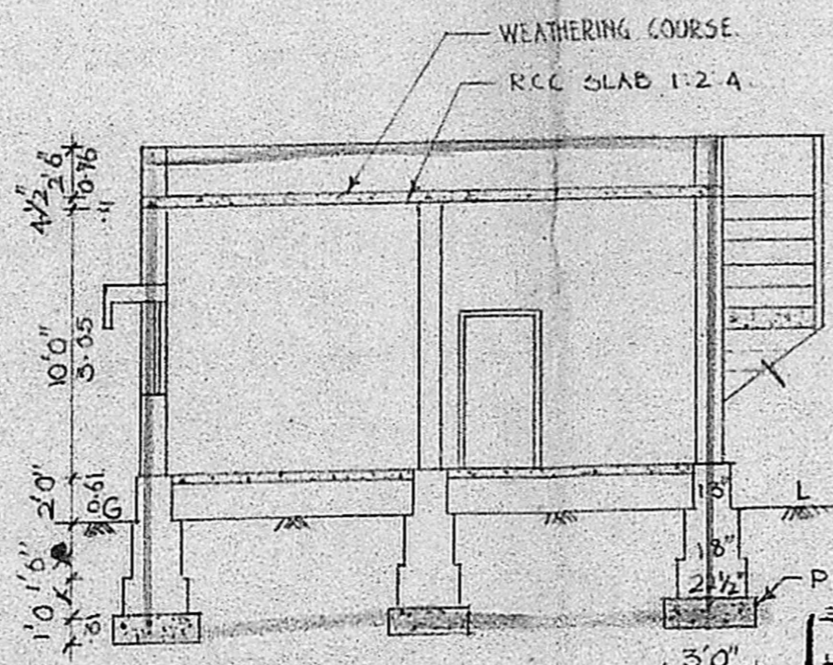


SECTION ON AA

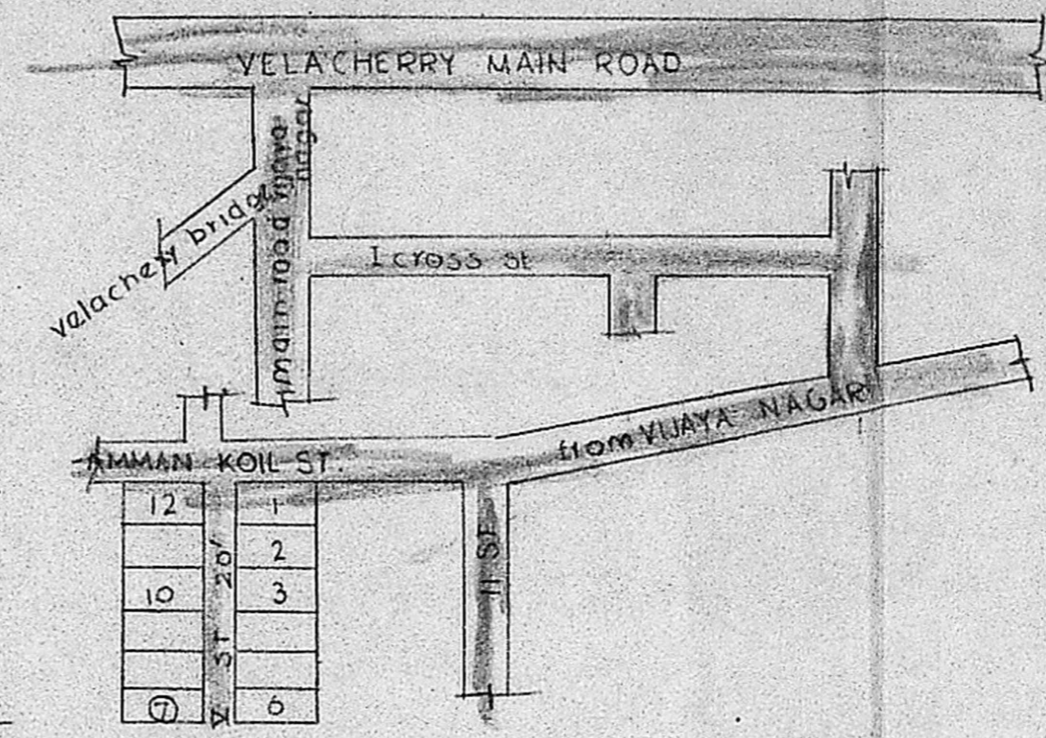


Planning Permit No. A/KEY/90 PLAN NTS  
**APPROVED.**  
 SUBJECT TO THE CONDITIONS IN  
 THIS OFFICE LETTER.  
 No. A/12/11275/90 Date 12.07.90  
 S. Jayaraman  
 FOR MEMBER SECRETARY  
 MADRAS METROPOLITAN  
 DEVELOPMENT AUTHORITY  
 MADRAS 600 008.

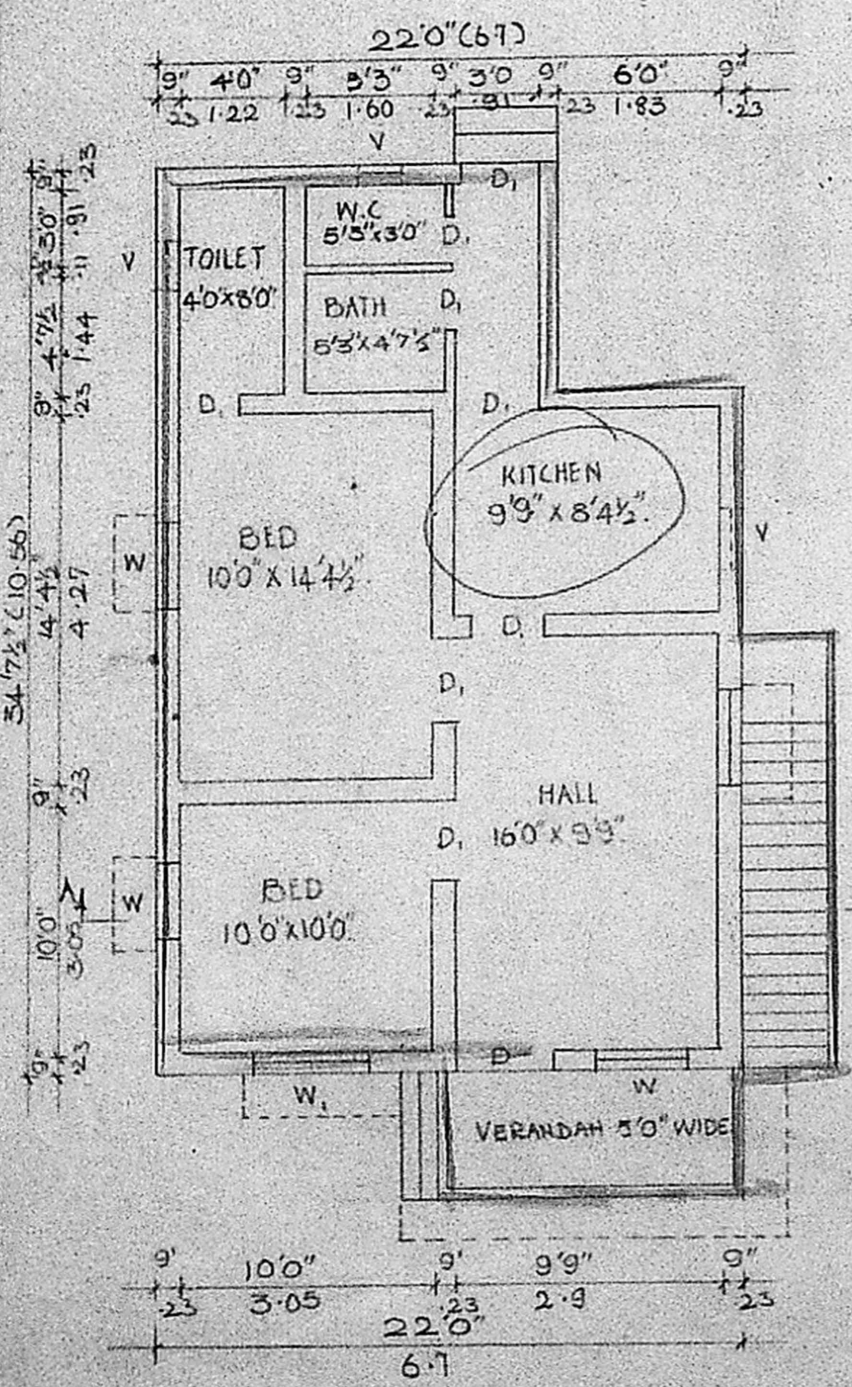

PLAN

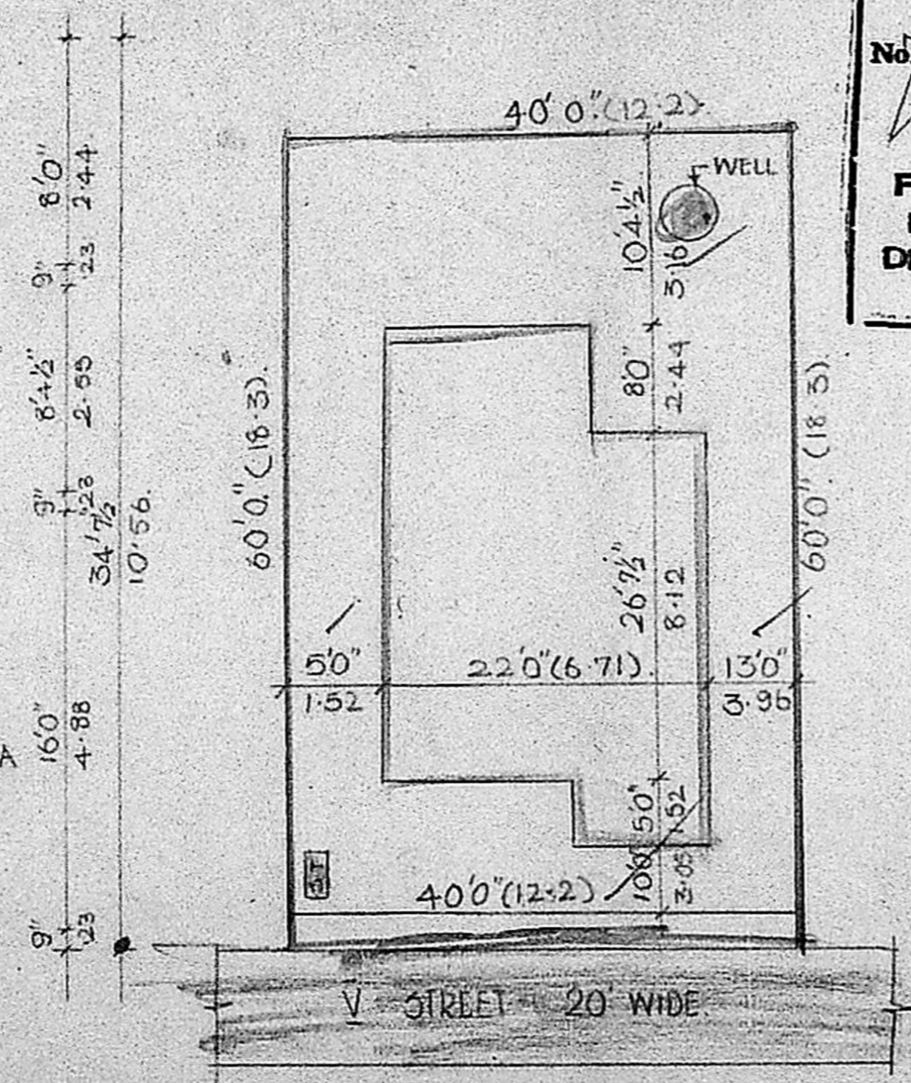

SITE PLAN. SCALE 1" = 16'0"

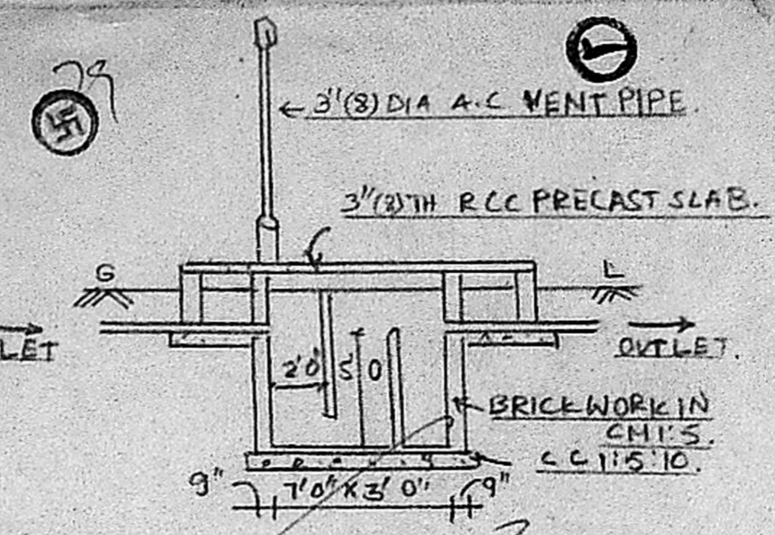

SEPTIC TANK DETAIL

*Schedule of Joinery*

| SCHEDULE OF JOINERY. |                 |                         |
|----------------------|-----------------|-------------------------|
| D                    | DOOR PANELLED   | 4'0" x 7'0" 1:22 x 2-1  |
| D                    | DOOR PANELLED   | 3'0" x 7'0" 0:31 x 2-1  |
| W                    | WINDOW PANELLED | 3'0" x 4'6" 0:31 x 1:36 |
| W                    | WINDOW PANELLED | 5'0" x 4'6" 1:52 x 1:36 |
| V                    | VENTILATOR      | 3'0" x 2'0" 0:31 x 0:61 |

COLOUR-INDEX


|                    |                 |
|--------------------|-----------------|
| PRO. CONSTRUCTION. | SCALE 1" = 8'0" |
| ROAD.              | DRG. NO 46/90   |
| BOUNDARY.          | DATE 22-3-90    |

AREA STATEMENT.

|                  |             |                    |
|------------------|-------------|--------------------|
| PRO. CONS. AREA. | 757.75 SFT. | 70 M <sup>2</sup>  |
| TOTAL PLOT AREA. | 2400 SFT.   | 223 M <sup>2</sup> |

*S. R. Lakshmanan*  
 OWNER

*B. Ganesan*  
 B. GANESAN, D.C.E.  
 Consulting Engineer and  
 Licensed Surveyor  
 Corporation of Madras  
 Licence No. 74.  
 No. 15, Rameshwaram Road (Upstairs)  
 LICENCED SURVEYOR

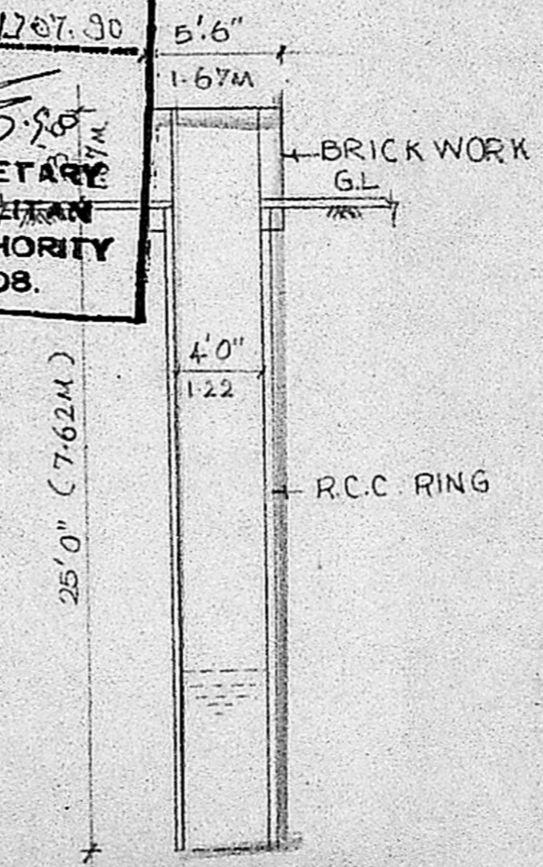

WELL DETAILS