

PLAN SHOWING THE PROPOSED DWELLING HOUSE CONSTRUCTION AT DOOR NO. 4, SOUTH PRAGARAM STREET, BEARING T.S. NO. 5/2 & BLOCK NO. 20 OF THIRUVOTTIYUR VILLAGE, THIRUVOTTIYUR MUNICIPAL LIMIT, SAIDAPET TALUK, CHENGAI ALUDA DISTRICT.

AREA DETAILS

SITE AREA : 1797 SQ-FT (OR) 166.95 M²
 PLINTH AREA : 536.56 SQ-FT (OR) 49.85 M² (INCLUDING STAIRCASE)
 PLOT COVERAGE : 29.9%
 FLOOR SPACE INDEX : 0.20

SCALE:
 1" = 4'-0", 8'-0" & 16'-0" (OR)
 1: 50, 100 & 200.


JOINTS DETAIL

D - DOOR. — 3'-6" x 7'-0" (1.07 x 2.13)
 D₁ - DOOR. — 3'-0" x 7'-0" (0.91 x 2.13)
 D₂ - DOOR. — 2'-6" x 6'-6" (0.76 x 1.98)
 W - WINDOW. — 6'-0" x 4'-6" (1.83 x 1.37)
 W₁ - WINDOW. — 3'-0" x 4'-6" (0.91 x 1.37)
 V - VENTILATOR. — 3'-0" x 2'-0" (0.91 x 0.61)
 O - OPENING. — 2'-6" x 7'-0" (0.76 x 2.13)
 C.B. - CUB-BGAR. — 3'-6" x 6'-0" (1.07 x 1.83)




COLOUR INDEX



SITE BOUNDARY	---	
EXISTINGS	---	
PROPOSALS	---	
STREETS & ROADS.	---	

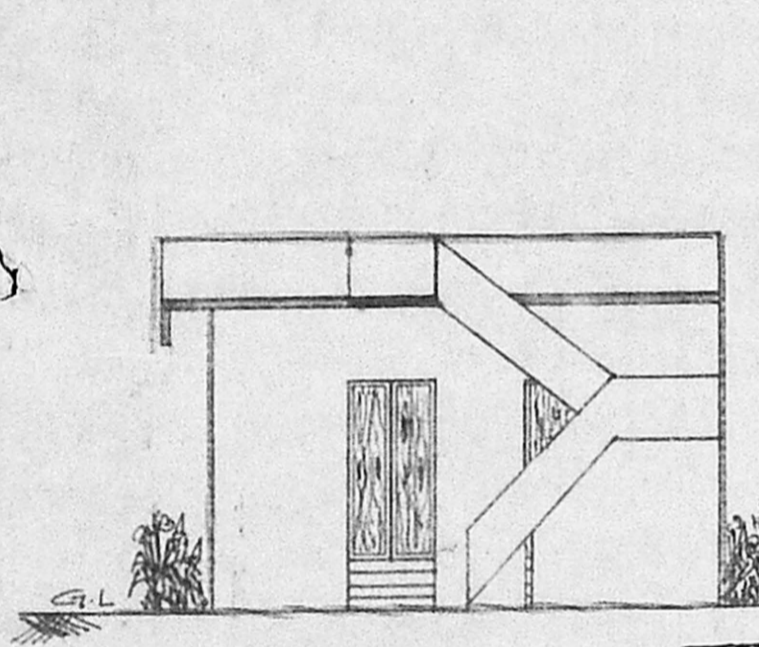

FRONT ELEVATION

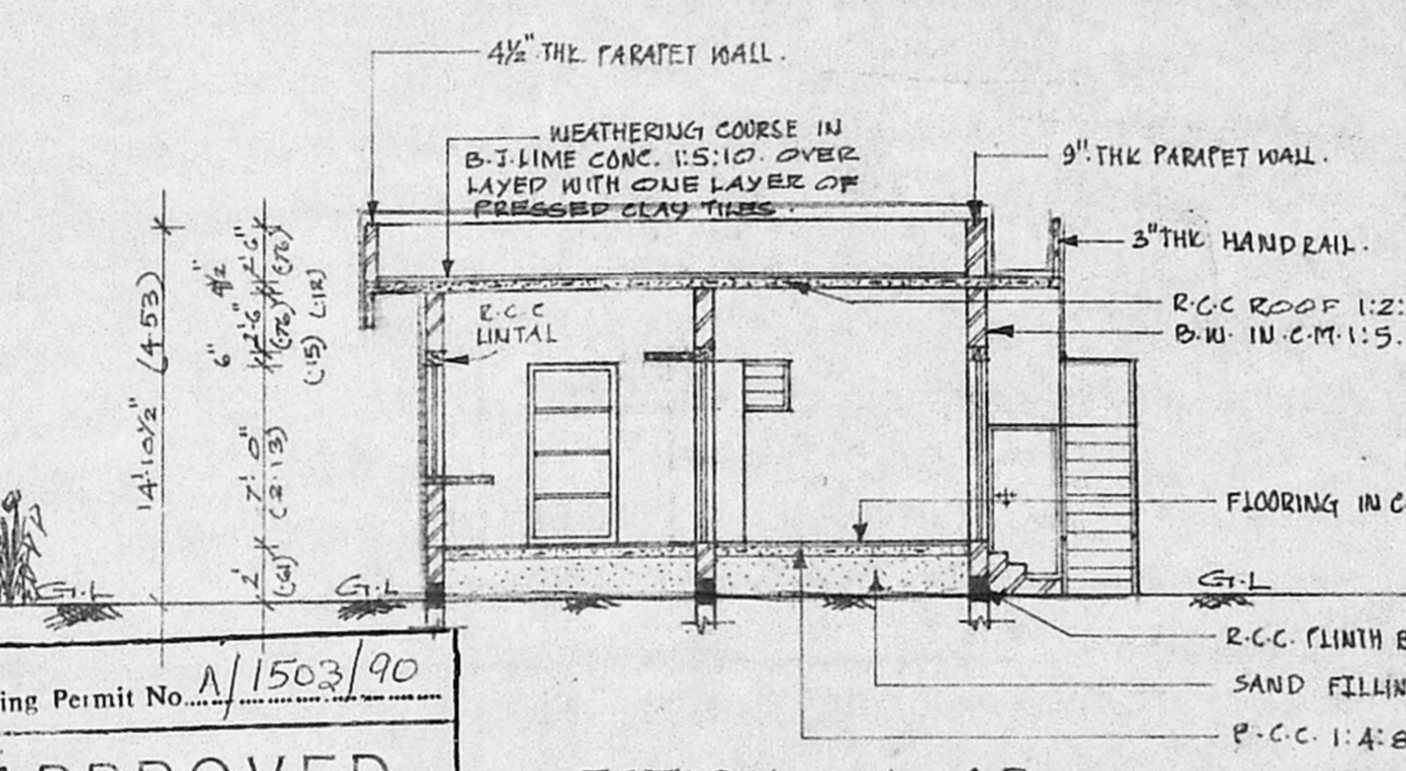


SECTION ON-AB

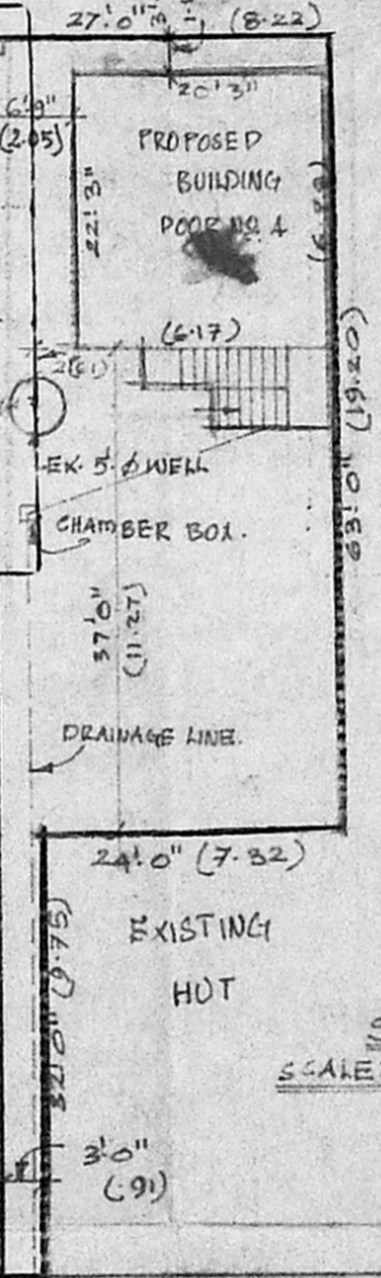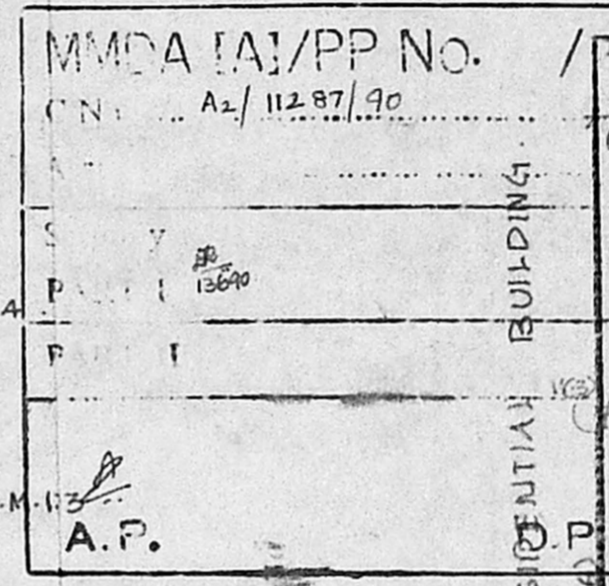


SITE PLAN SCALE: 1" = 16'-0" (OR) 1:200


Planning Permit No. A/1503/90
APPROVED
 SUBJECT TO THE CONDITIONS IN THIS OFFICE LETTER.
 No. A2/11287/90 Date 15-11-90
 S. Jayaram
 15-11-90
 FOR MEMBER SECRETARY
 MADRAS METROPOLITAN
 DEVELOPMENT AUTHORITY
 MADRAS 600 008

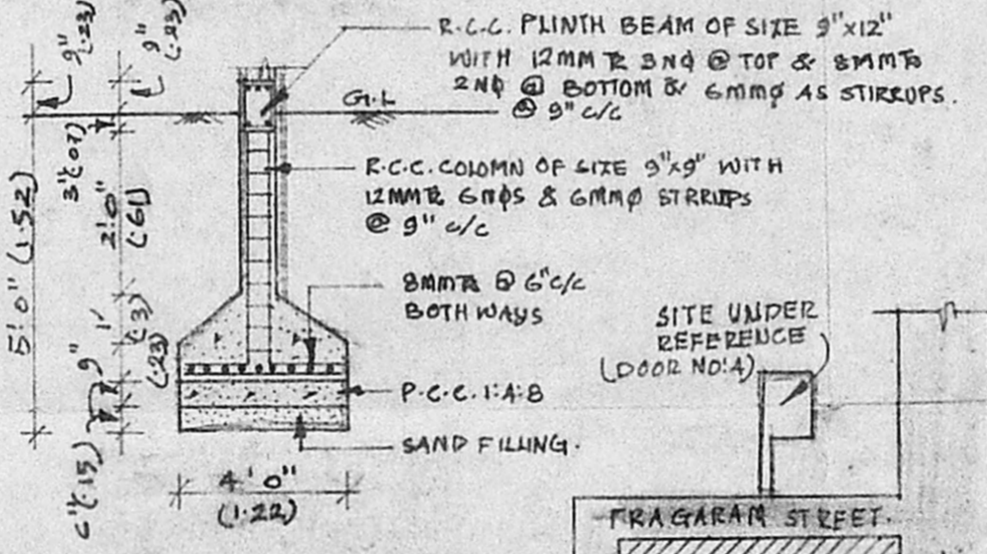

FOUNDATION DETAILS SCALE: 1" = 4'-0" (OR) 1:50

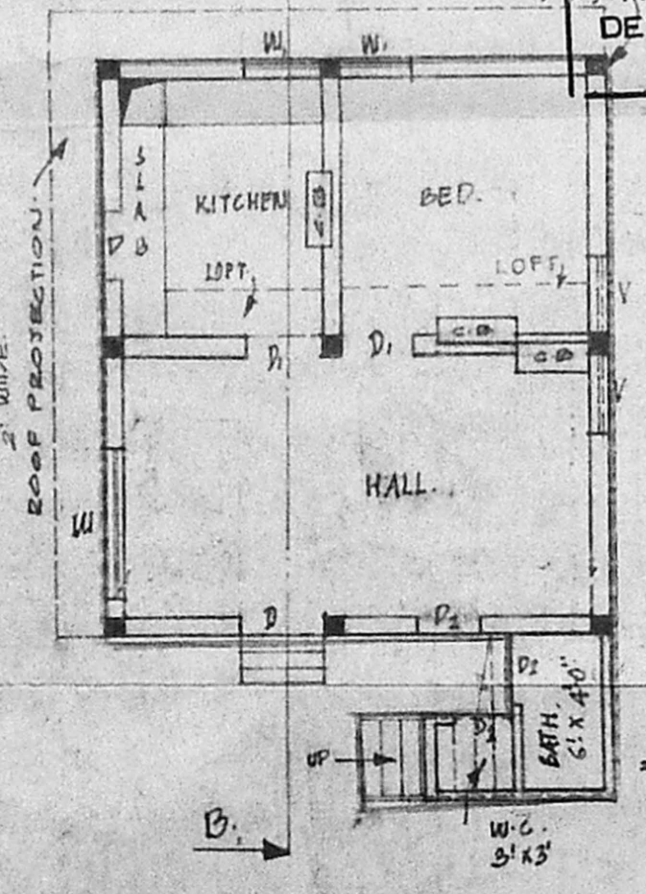

PLAN

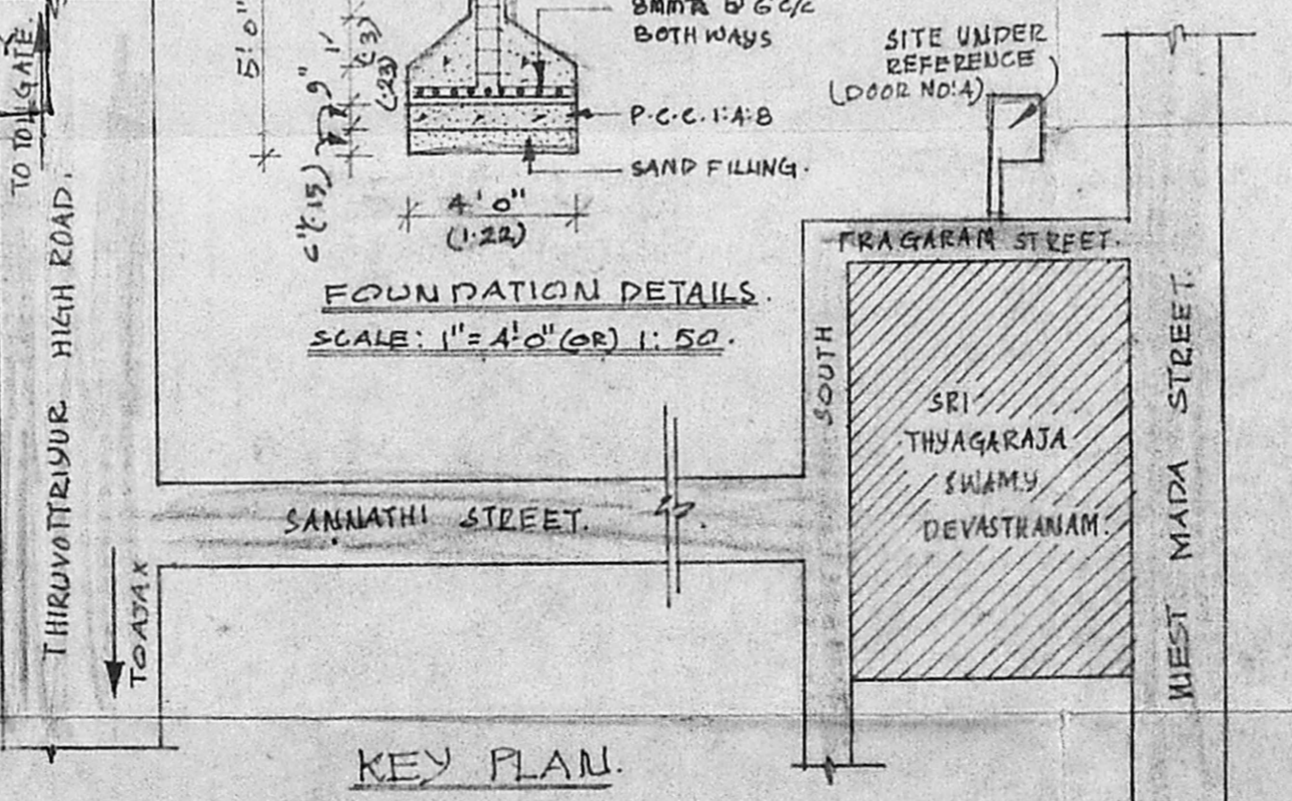

KEY PLAN NOT TO SCALE

OWNER:
 Sri Thyagaraja Swamy Devasthanam
 K. Arjanyulu
 OWNER

C. M. MATHAVAN.
 LICENSED SURVEYOR
 THIRUVOTTIYUR MUNICIPALITY,
 NO. 93/A, T. H. ROAD,
 (Near Municipal Office)
 THIRUVOTTIYUR, MADRAS-19.
 LICENSED SURVEYOR.