



ELEVATION

Planning Permit No. A/1532/90
APPROVED
 SUBJECT TO THE CONDITIONS IN THIS OFFICE LETTER.
 No. A2/13459/90 Date 20-11-90
 S. Jayaram 20.11.90
 FOR MEMBER SECRETARY
 MADRAS METROPOLITAN
 DEVELOPMENT AUTHORITY
 MADRAS 600 008.

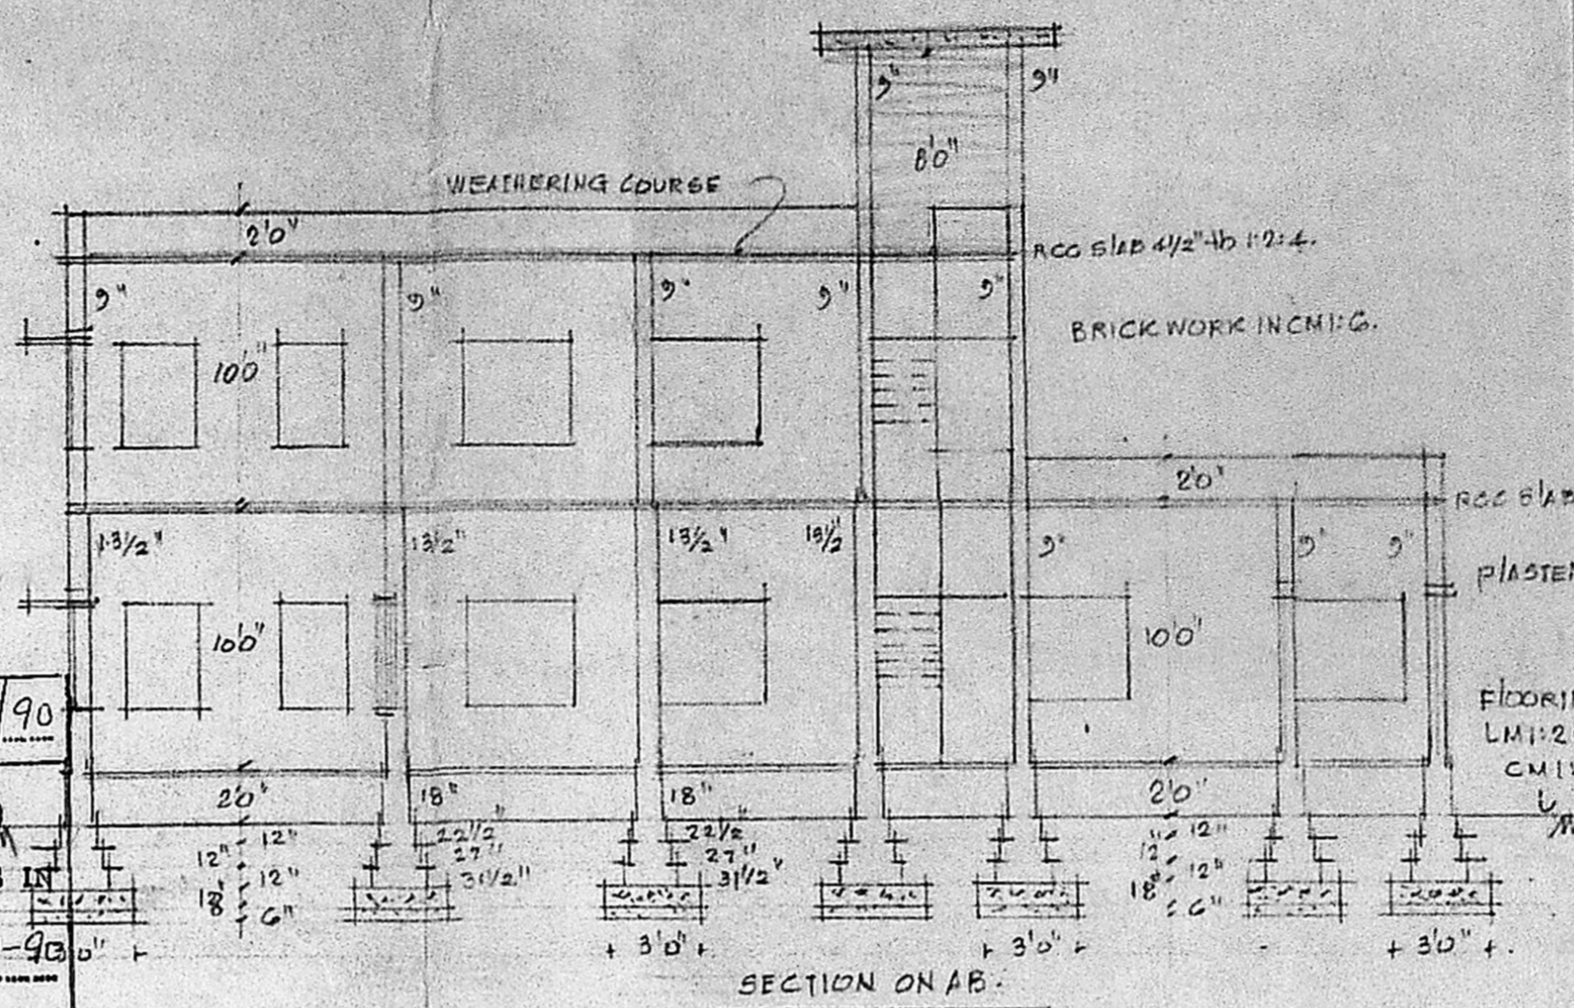


SECTION ON AB


REVISED
 plan.
 Dt. 17.9.90.

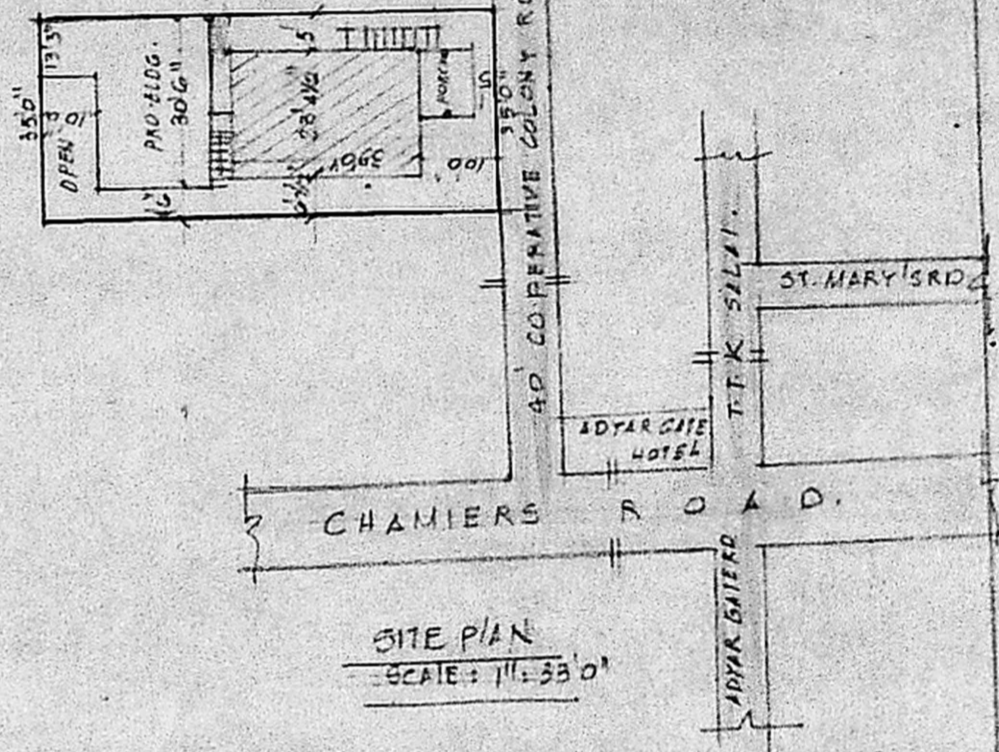


SITE PLAN
 SCALE: 1" = 33' 0"

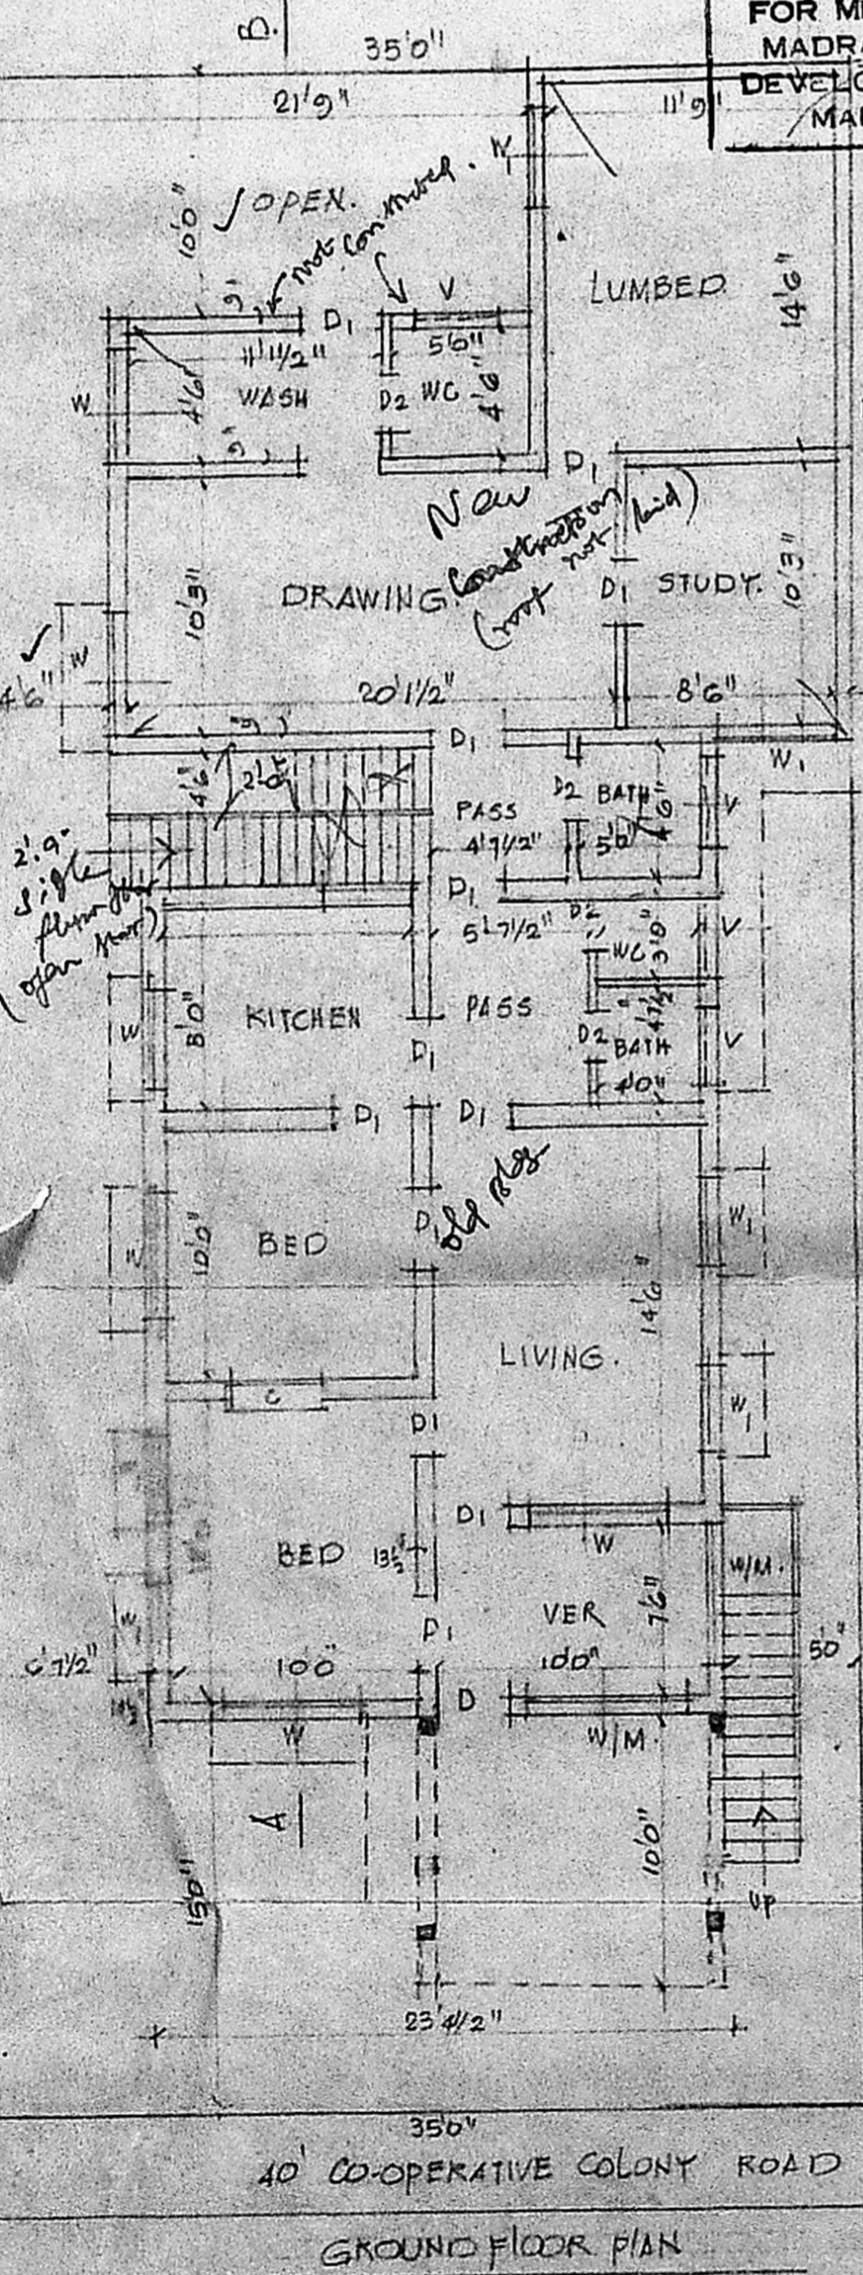

GROUND FLOOR PLAN

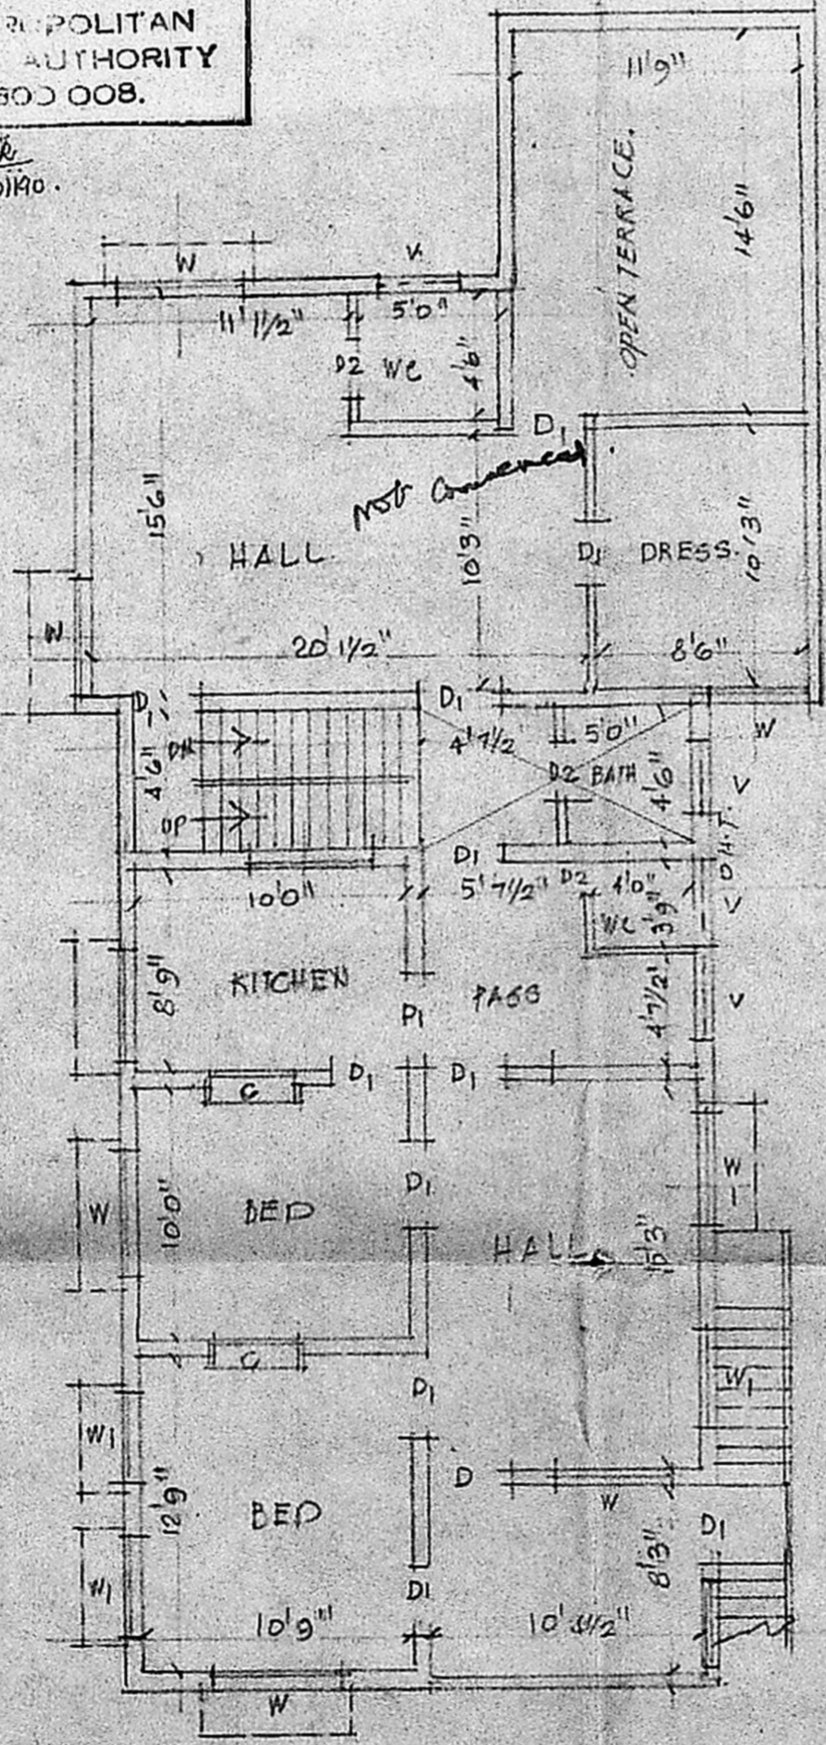

FIRST FLOOR PLAN

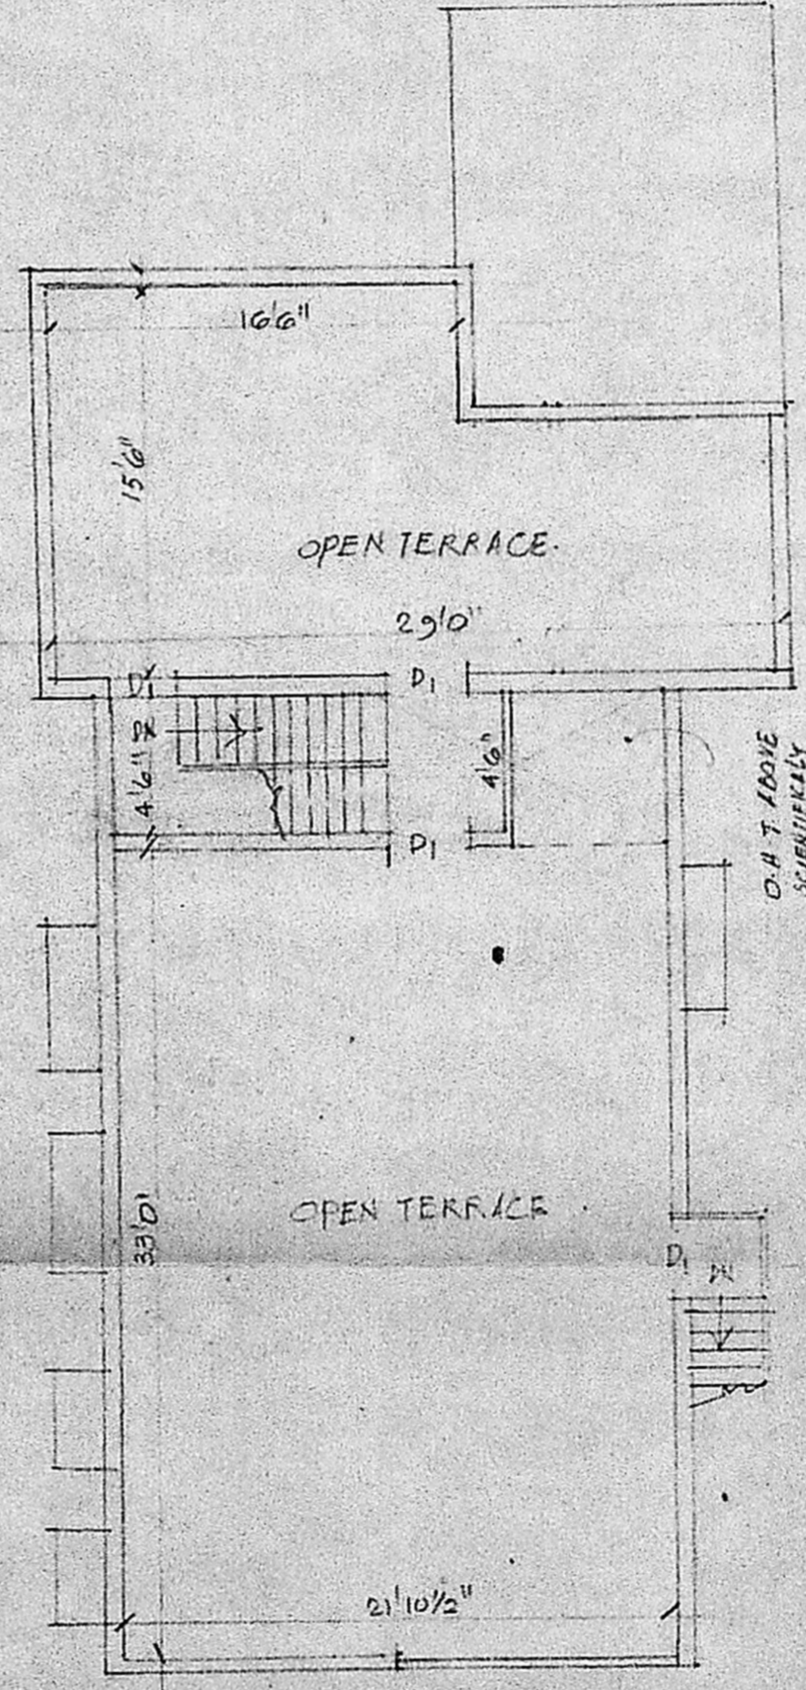

TOP FLOOR

JOINT

P DOOR PANELLED	33"	70"
D1 "	30"	70"
D2 "	26"	66"
V WINDOW "	66"	46"
W1 "	50"	46"
W2 "	30"	46"
V VENTILATOR	30"	20"
CB. CUP-BOARD	36"	60"

REF:

PRO. WORK	▬▬▬
EXG. WORK	▬▬▬
ROAD	▬▬▬
BOUNDARY	▬▬▬

PLAN SHOWING THE PROPOSED ADDITIONS IN THE
 EXG. BUILDING & REGULARISATION AT PRE. No. 26.
 CO OPERATIVE COLONY, MADRAS. 18. IN R.S. No. 3682.
 IN D.V.R. No. 126. (SANCTIONED B.A. No. 5584169 DT 23/89)
 SCALE: 1" = 8' 0"

S. Srinivasan
 OWNER

J. Thothadri
 J. THOTHADRI
 ASST. ENG. ENGR. (R/D)
 CONSULTING CIVIL ENGR
 CLASS I. L.S. COOP. & MADRAS
 REGD. No. 515.

155.85	138.33
127.32	117.77
283.17	256.10
10.00	
293.17	