



Planning Permit No. A/1956A/90
APPROVED
 SUBJECT TO THE CONDITIONS IN THIS OFFICE LETTER.
 No. A2.12.557/90. Date 12.8.90
 J. Jagan
 FOR MEMBER SECRETARY
 MADRAS METROPOLITAN
 DEVELOPMENT AUTHORITY
 MADRAS - 600 008.


FRONT ELEVATION.

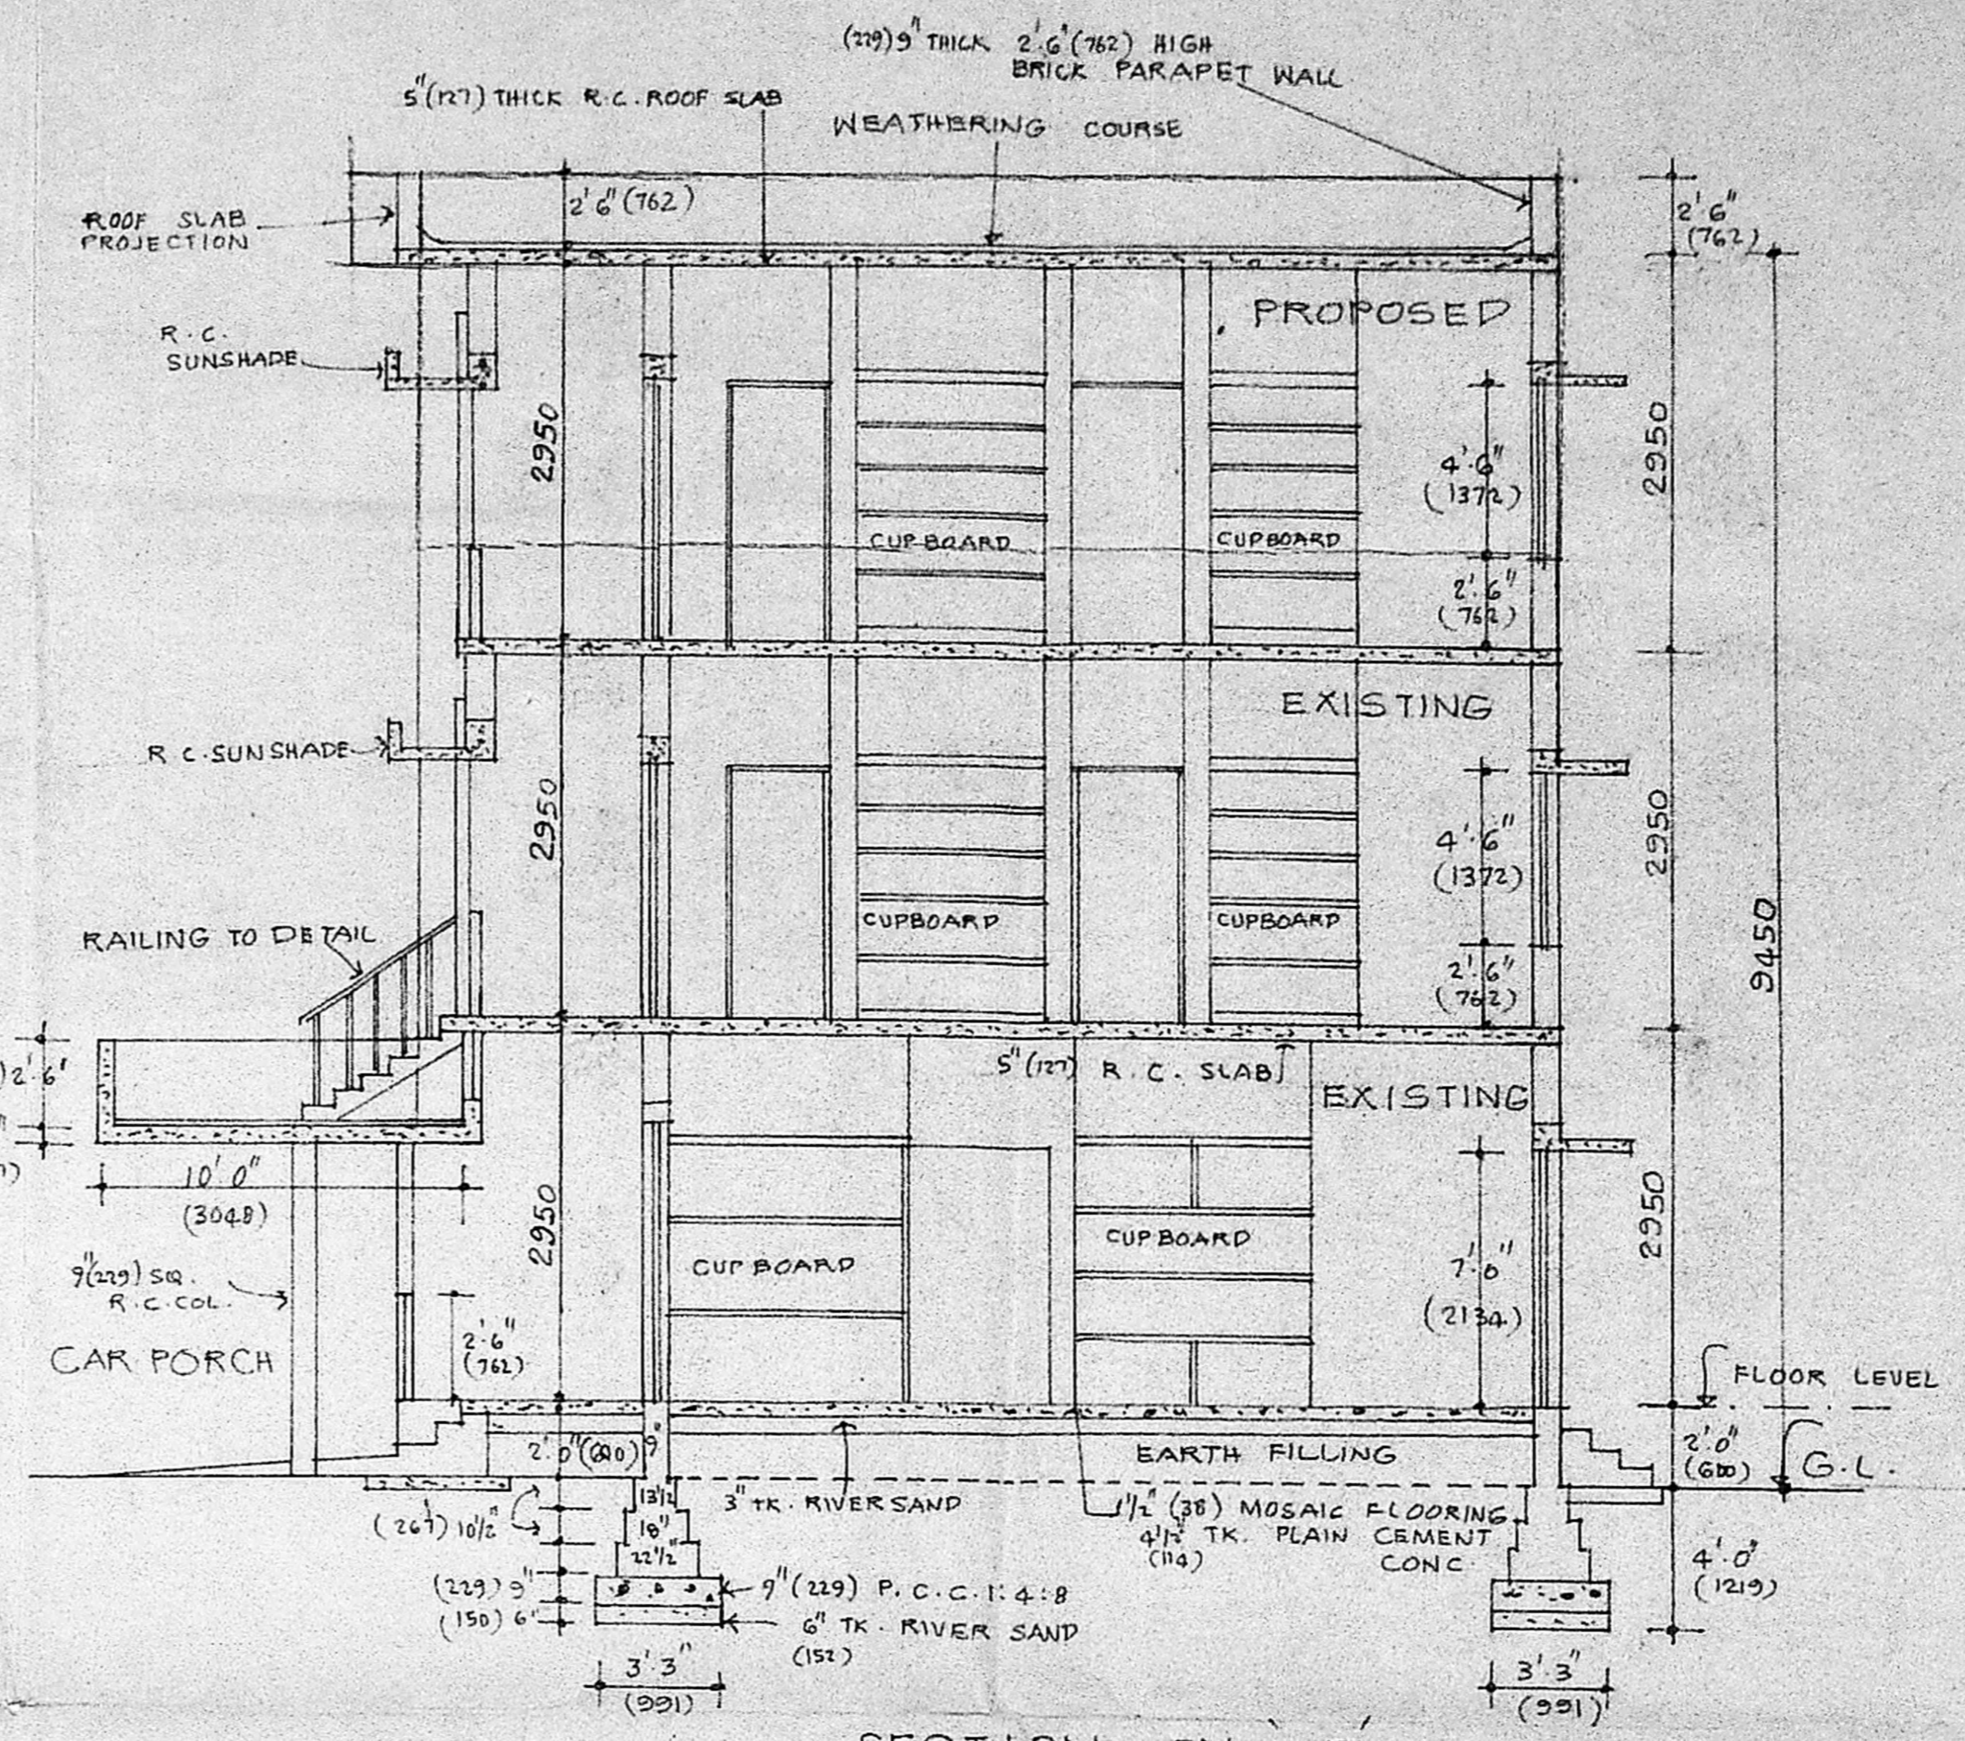

SECTION ON AB

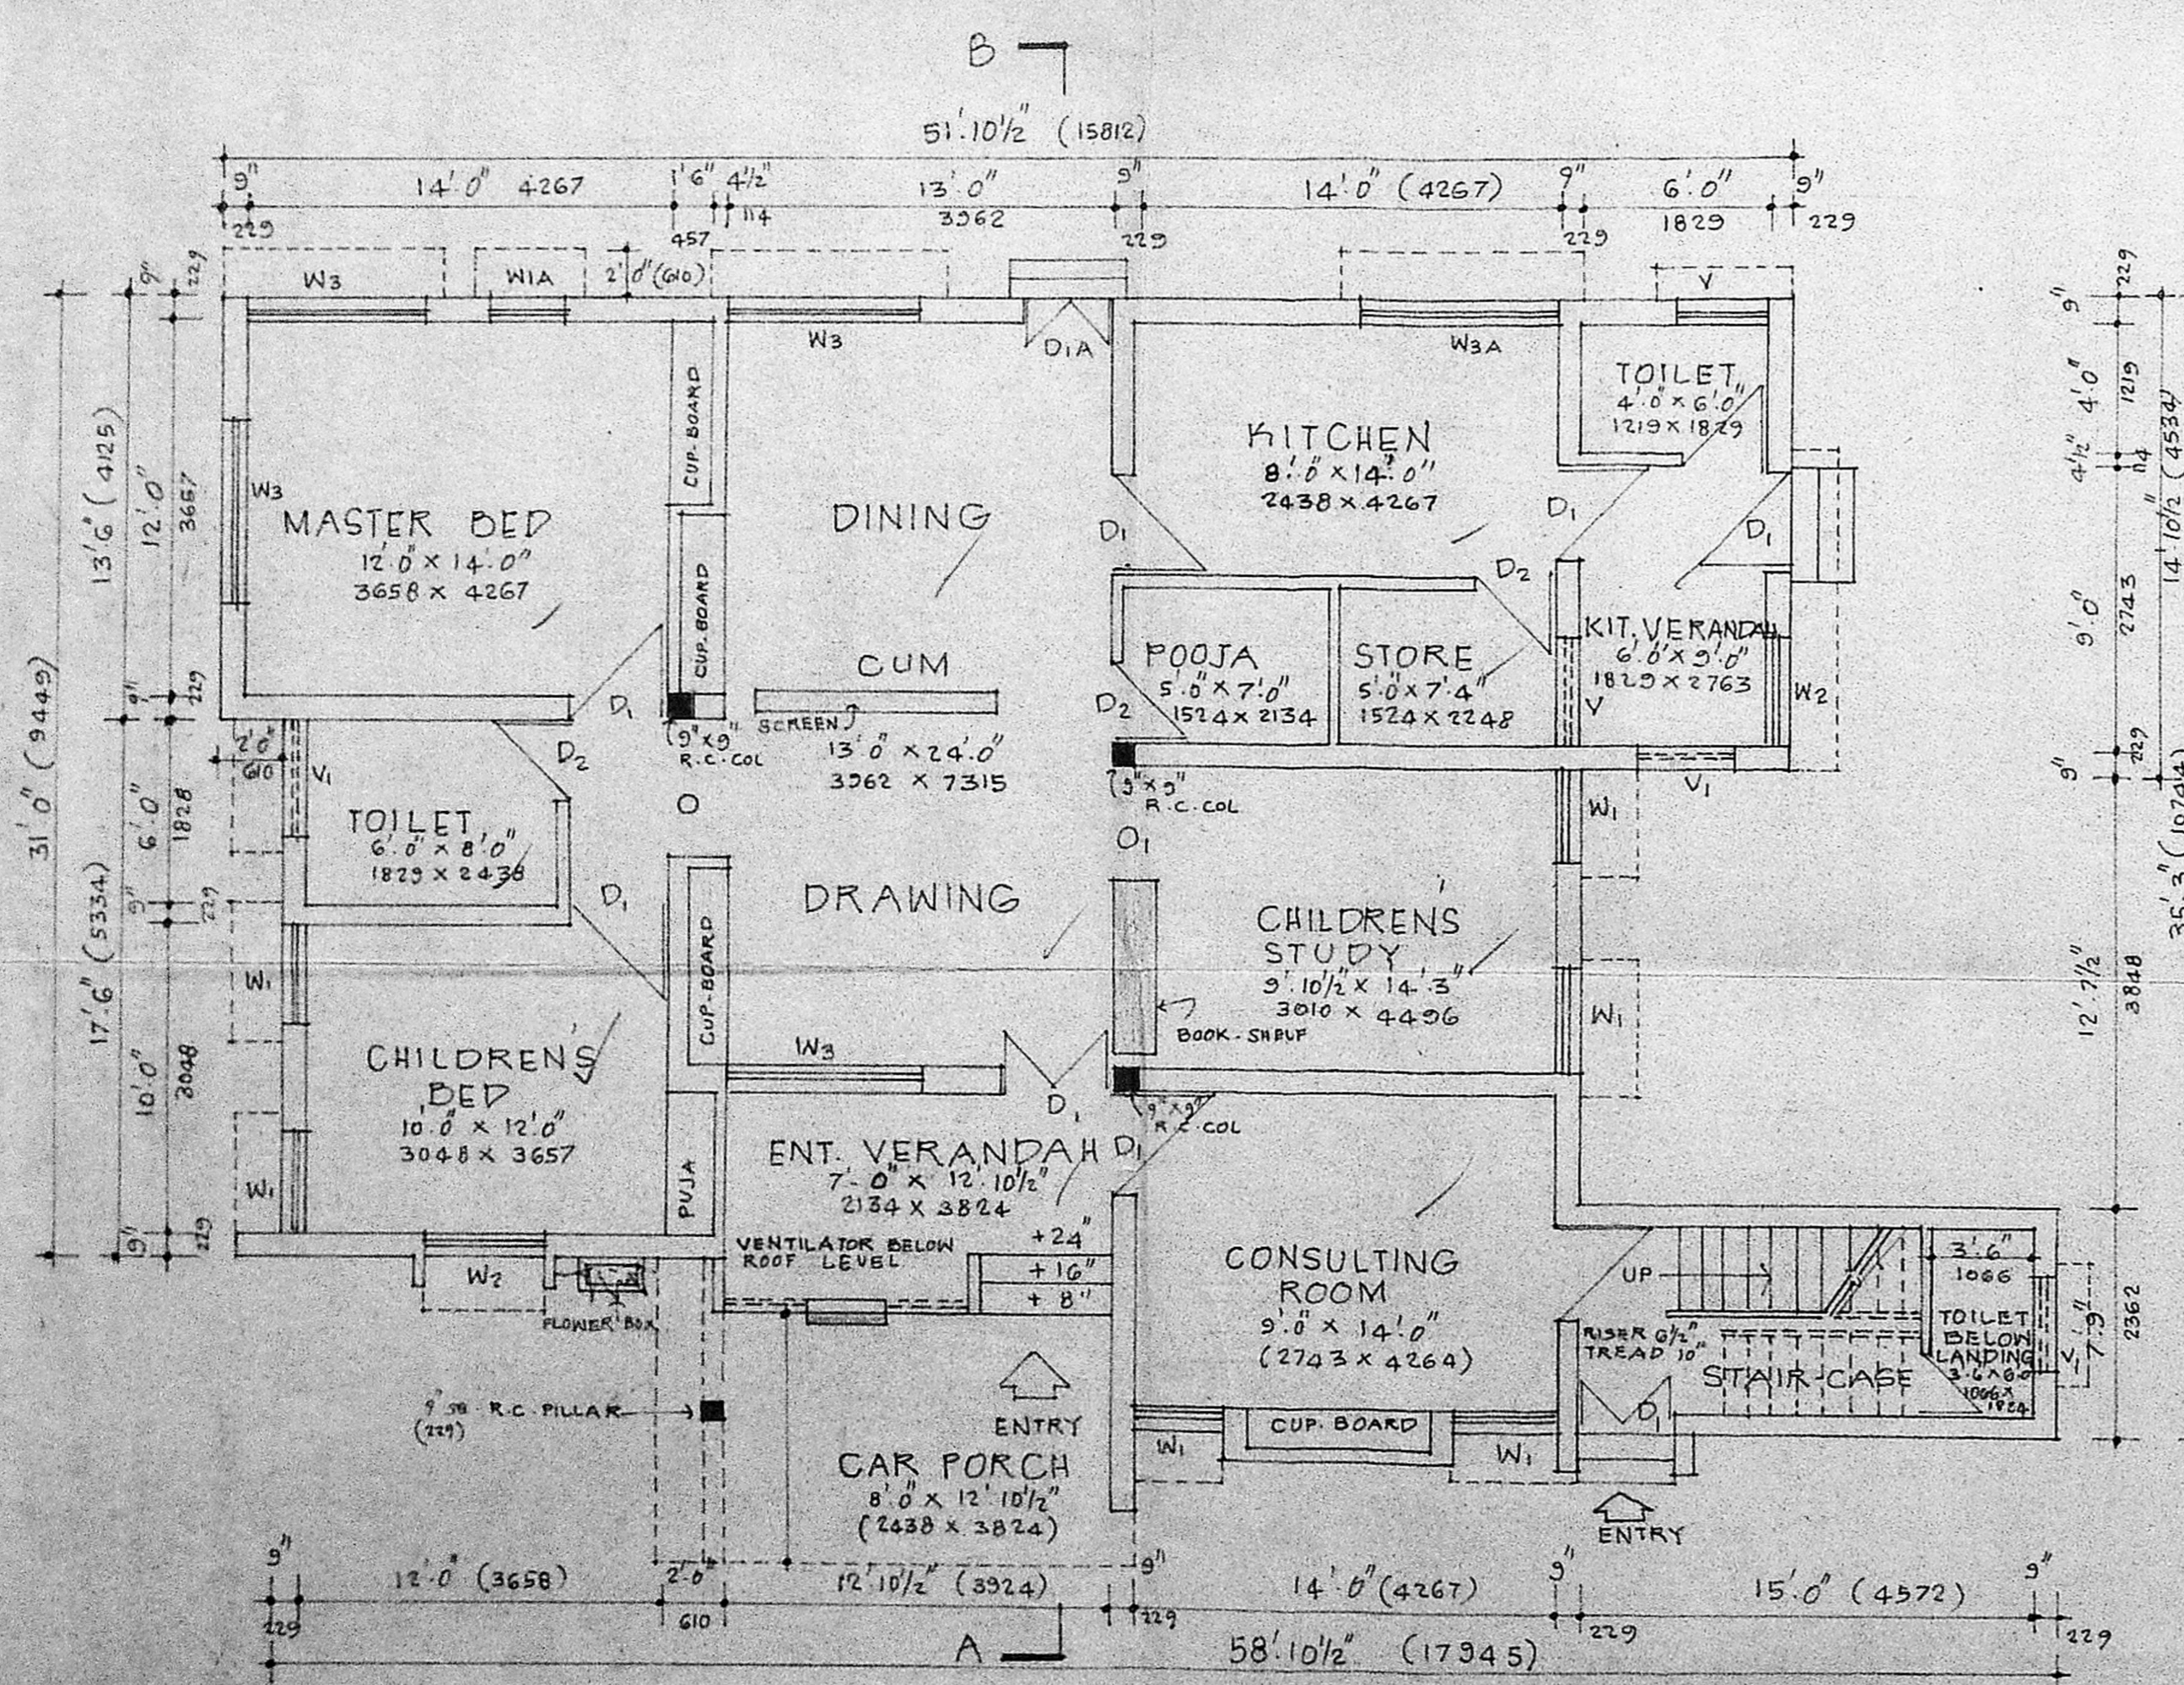

GROUND FLOOR PLAN (EXISTING)

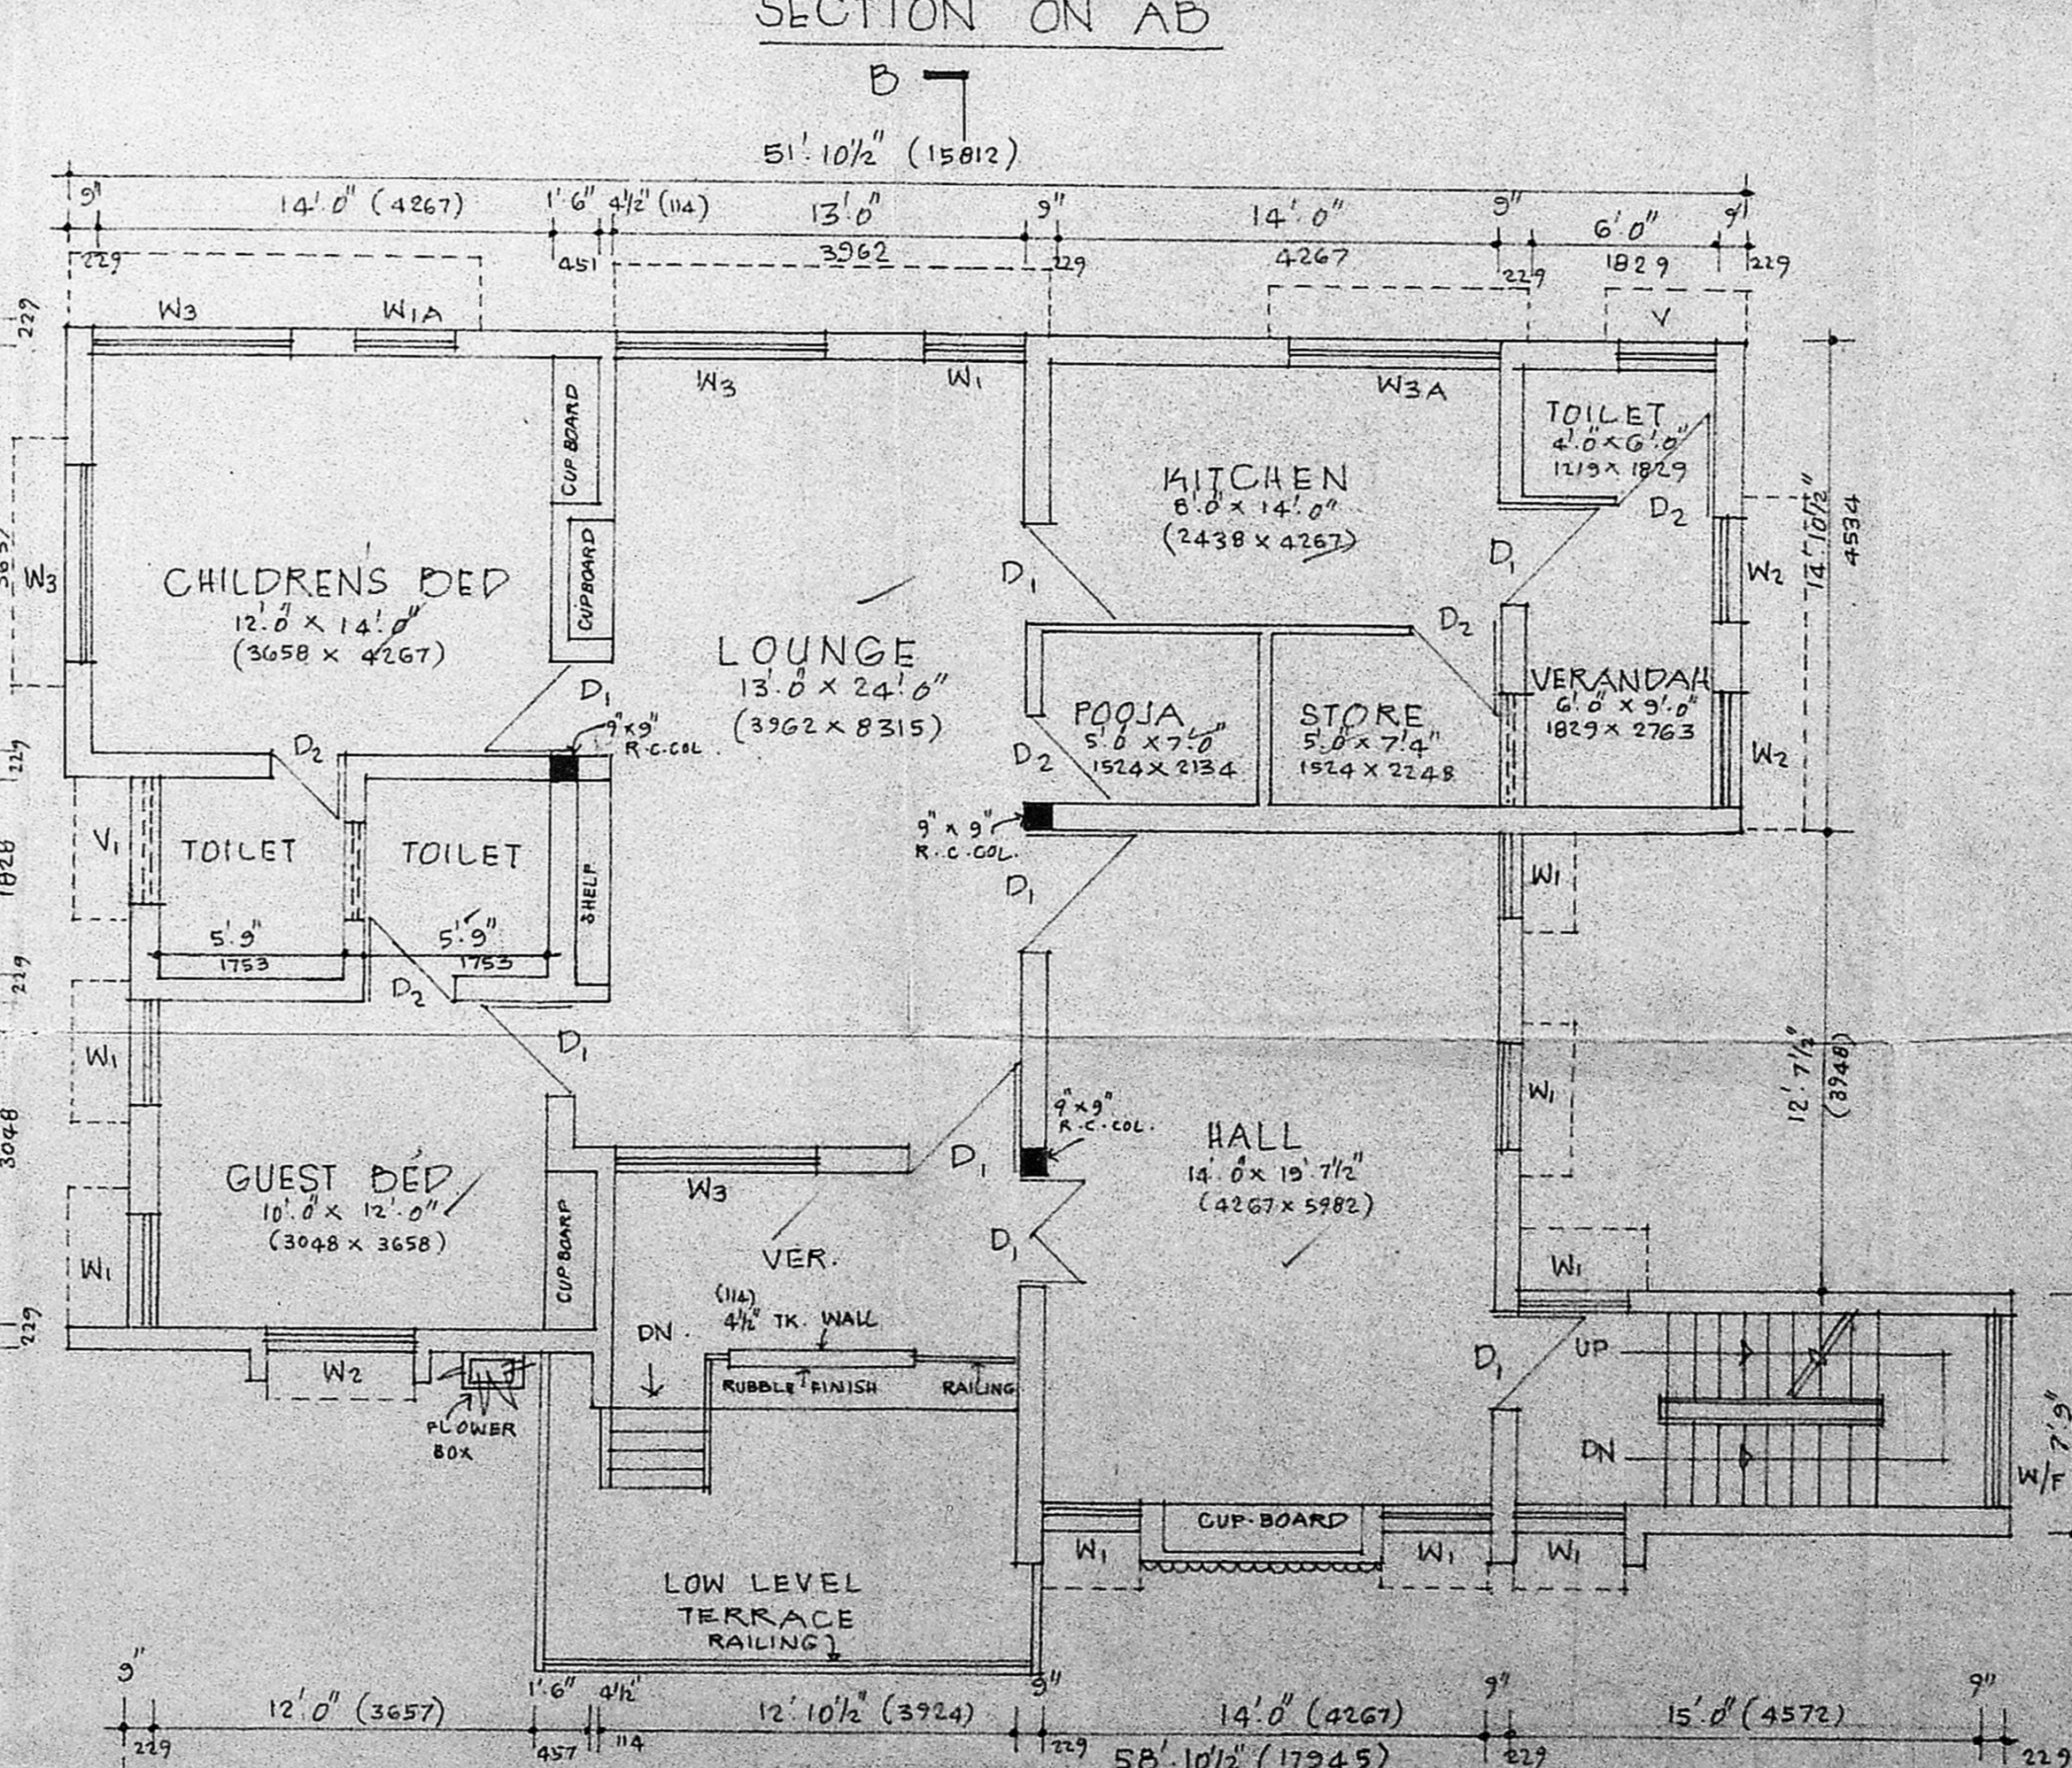

FIRST FLOOR PLAN (EXISTING)

PROPOSED SECOND FLOOR OVER THE EXISTING BUILDING IN RS. NO. 488/5 OF EGMORE DIVISION CORRESPONDING TO DOOR NO. 6 HALLS ROAD EGMORE MADRAS - 8.
 SCALE 1"=6'-0" (1:75)

OWNER:
 S. Rajagopal
 LICENSED SURVEYOR: CLASS I No 530
 C. Venkatasubramanian
 C. VENKATAPATHY L.C.E.
 11-A, GURU PRASAD IIND FLOOR
 BRINDAVAN NAGAR
 LAKE VIEW ROAD, ADAMBARKAM
 MADRAS 600088