

SPECIFICATION

FOUNDATION BASE COURSE AND LEVELLING BASE COURSE TO BE IN 1:4:8 MIX. ALL R.C.C. WORK TO BE 1:2:4 MIX WITH SUITABLE REINFORCEMENT. ALL P.C.C. WORK TO BE IN 1:4:8 MIX. BRICK WORK IN SUPER STRUCTURE USING STOCK BRICK IN C.M. 1:5 MIX. PLASTERING THE WALLS IN 1:4 MIX AND CEILING PLASTER IN C.M. 1:3 MIX. TEAK WOOD DOORS AND WINDOWS FOR THE ALL JOINERIES. WALLS TO BE PAINTED WITH GOOD QUALITY CEMENT PAINT TWO COATS OVER ONE COAT OF PRIMER. WEATHERING COURSE TO BE Laid IN C.M. 1:4 MIX.

JOINERY DETAIL

| | | |
|-------------------------------|---------------|-------------|
| D DOOR (FLUSH) | 3'-0" X 7'-0" | 1.06 X 2.13 |
| D ₁ DOOR | 3'-0" X 7'-0" | 0.91 X 2.13 |
| D ₂ DOOR (PANELED) | 2'-6" X 7'-0" | 0.76 X 2.13 |
| W WINDOW | 4'-6" X 4'-6" | 1.37 X 1.37 |
| W ₁ WINDOW | 3'-0" X 3'-6" | 0.91 X 1.06 |
| V. VENTILATOR | 3'-0" X 2'-0" | 0.91 X 0.61 |

COLOUR INDEX

PROPOSED SHOWN THUS

| | |
|---------------|--|
| SITE BOUNDARY | |
| ROAD | |

AREA STATEMENT

| | SQFT | SQ.MT. |
|--------------|---------|--------|
| PLOT EXTEND | 2322.00 | 216.52 |
| GROUND FLOOR | 1311.00 | 121.84 |
| FIRST FLOOR | 1311.00 | 121.84 |
| TOTAL | 2622.00 | 243.68 |

DRAWING TITLE

PLAN SHOWING THE PROPOSED HOUSE AT PLOT NO 50/A, S.NO. 47 part AND 51 2 part VENKATESH NAGAR VIRUGAMBAKKAM MADRAS.


OWNER SIGNATURE

M. Lakshmi Kartaniam


SIGNATURE OF THE LICENSED SURVEYOR

J. Jayaram


T. SORIS BARNAPAS, B. ARCH.
REGISTERED ARCHITECT
CLASS I. CIVIL SURVEYOR, R.A. No. 181
24, PULLA AVENUE, MADRAS-600 030

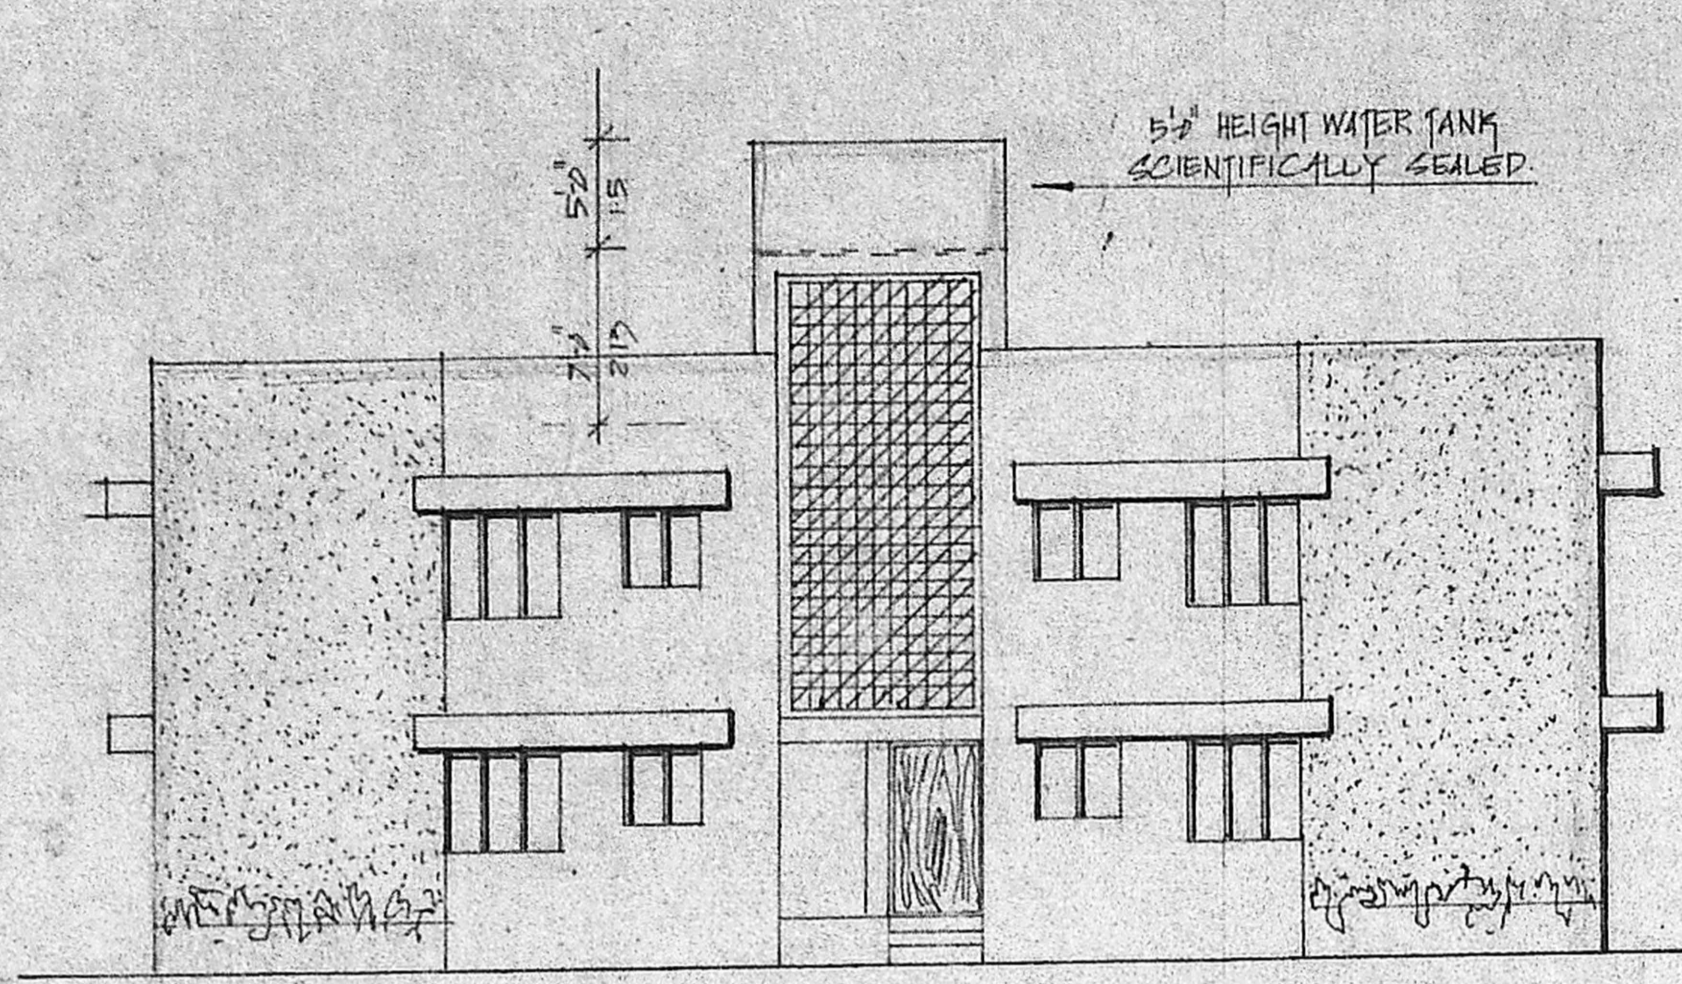

FRONT ELEVATION SCALE 1/8" = 1'-0" (1:200)

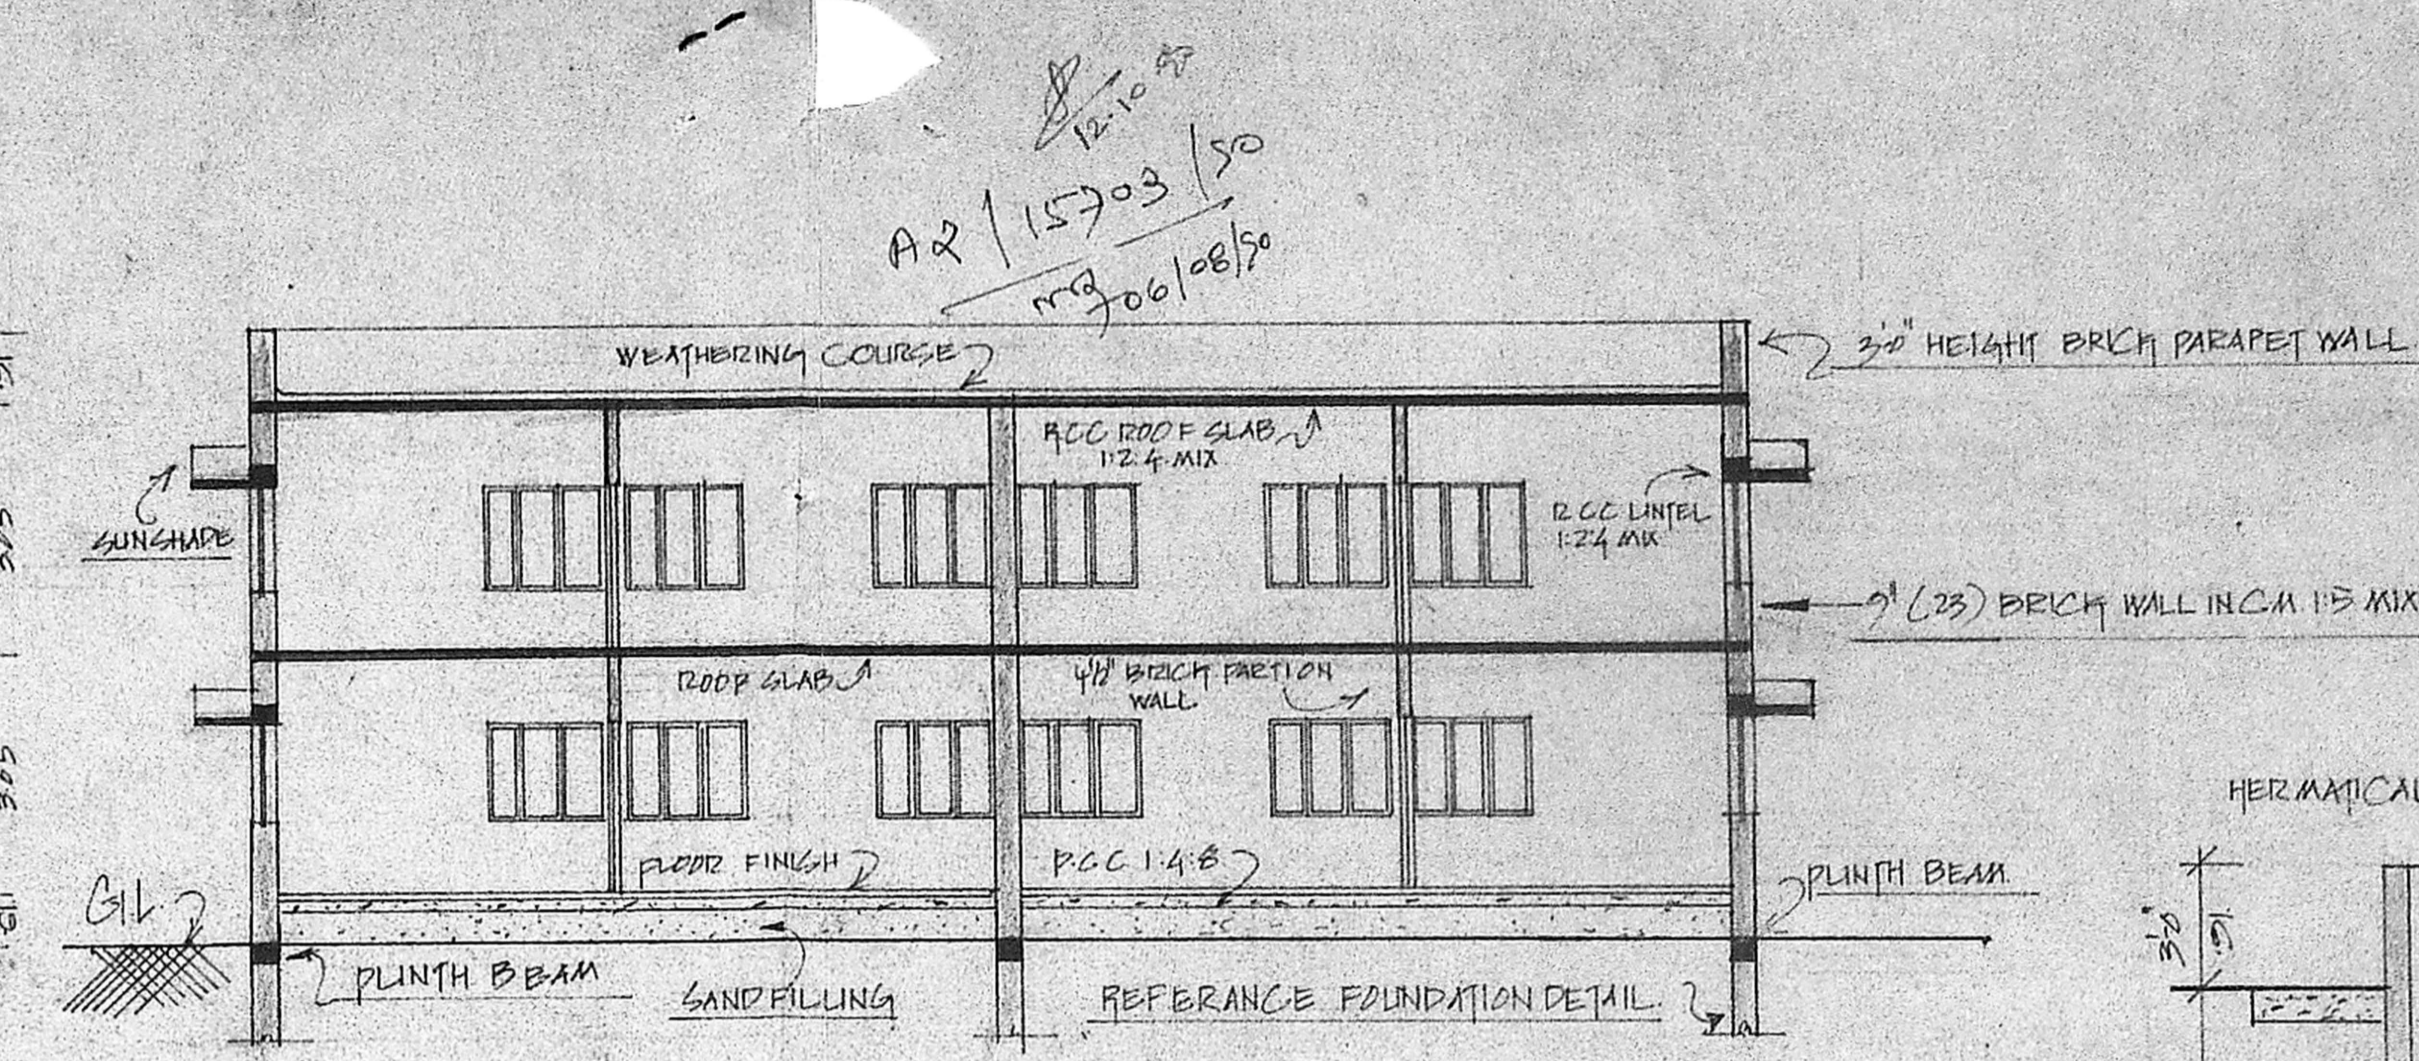


SECTION THRO A-A'

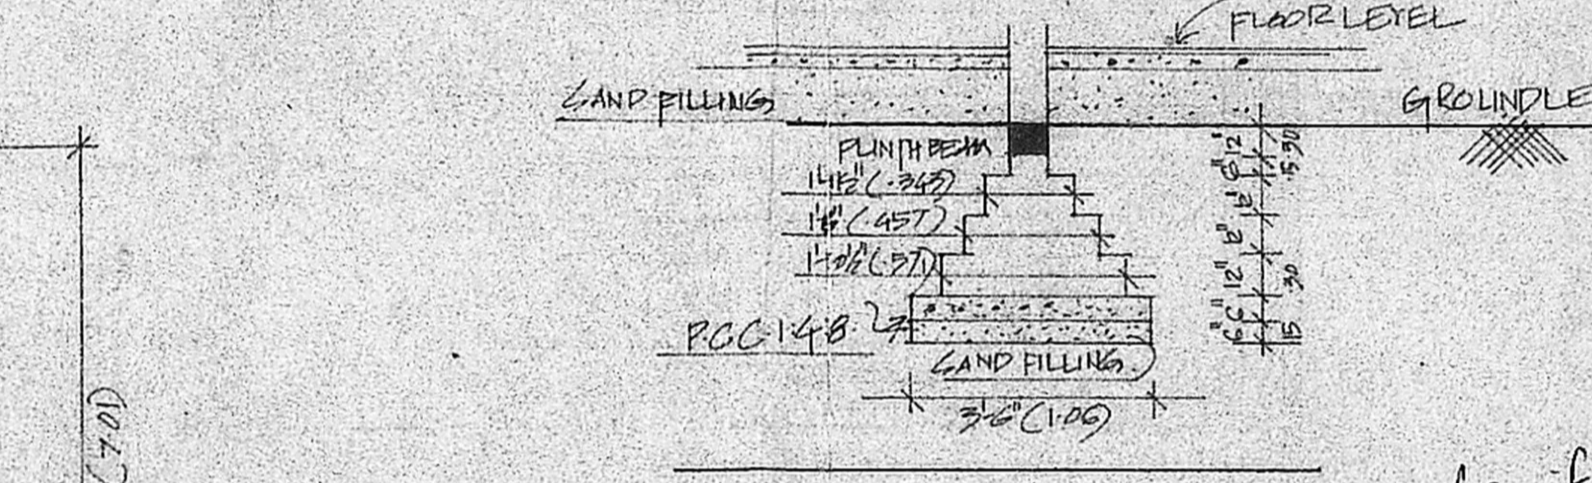


FOUNDATION DETAIL


Planning Permit No. A/1645/90
APPROVED
SUBJECT TO THE CONDITIONS IN THIS OFFICE LETTER.
No. A2/15703/90, Date 12.12.90
o/c J. Jayaram
FOR MEMBER SECRETARY
MADRAS METROPOLITAN
DEVELOPMENT AUTHORITY
MADRAS-600 008.

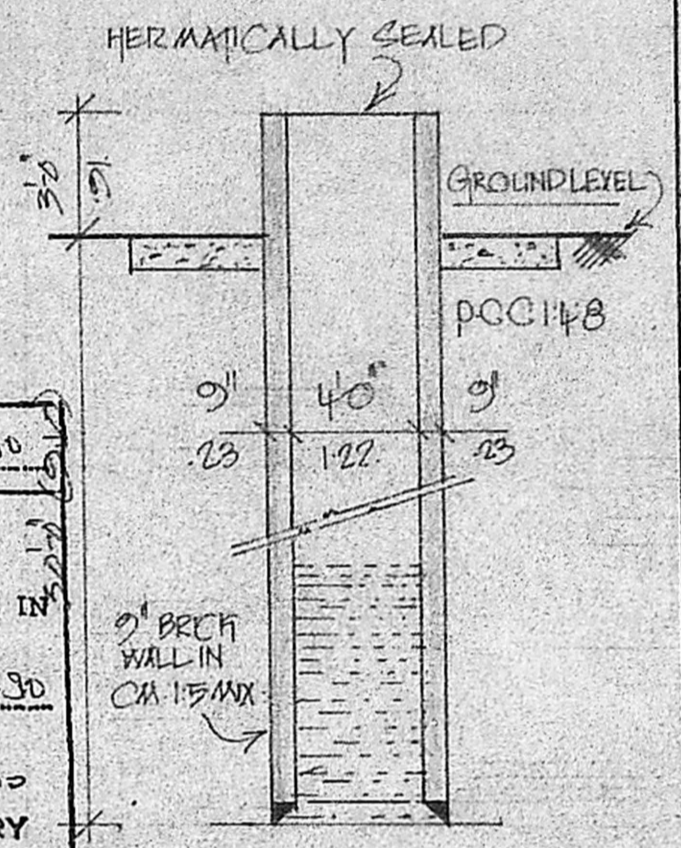


SECTION OF THE WELL

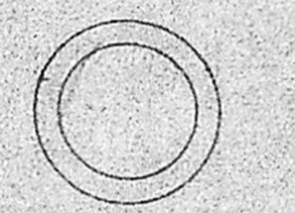


PLAN OF THE WELL

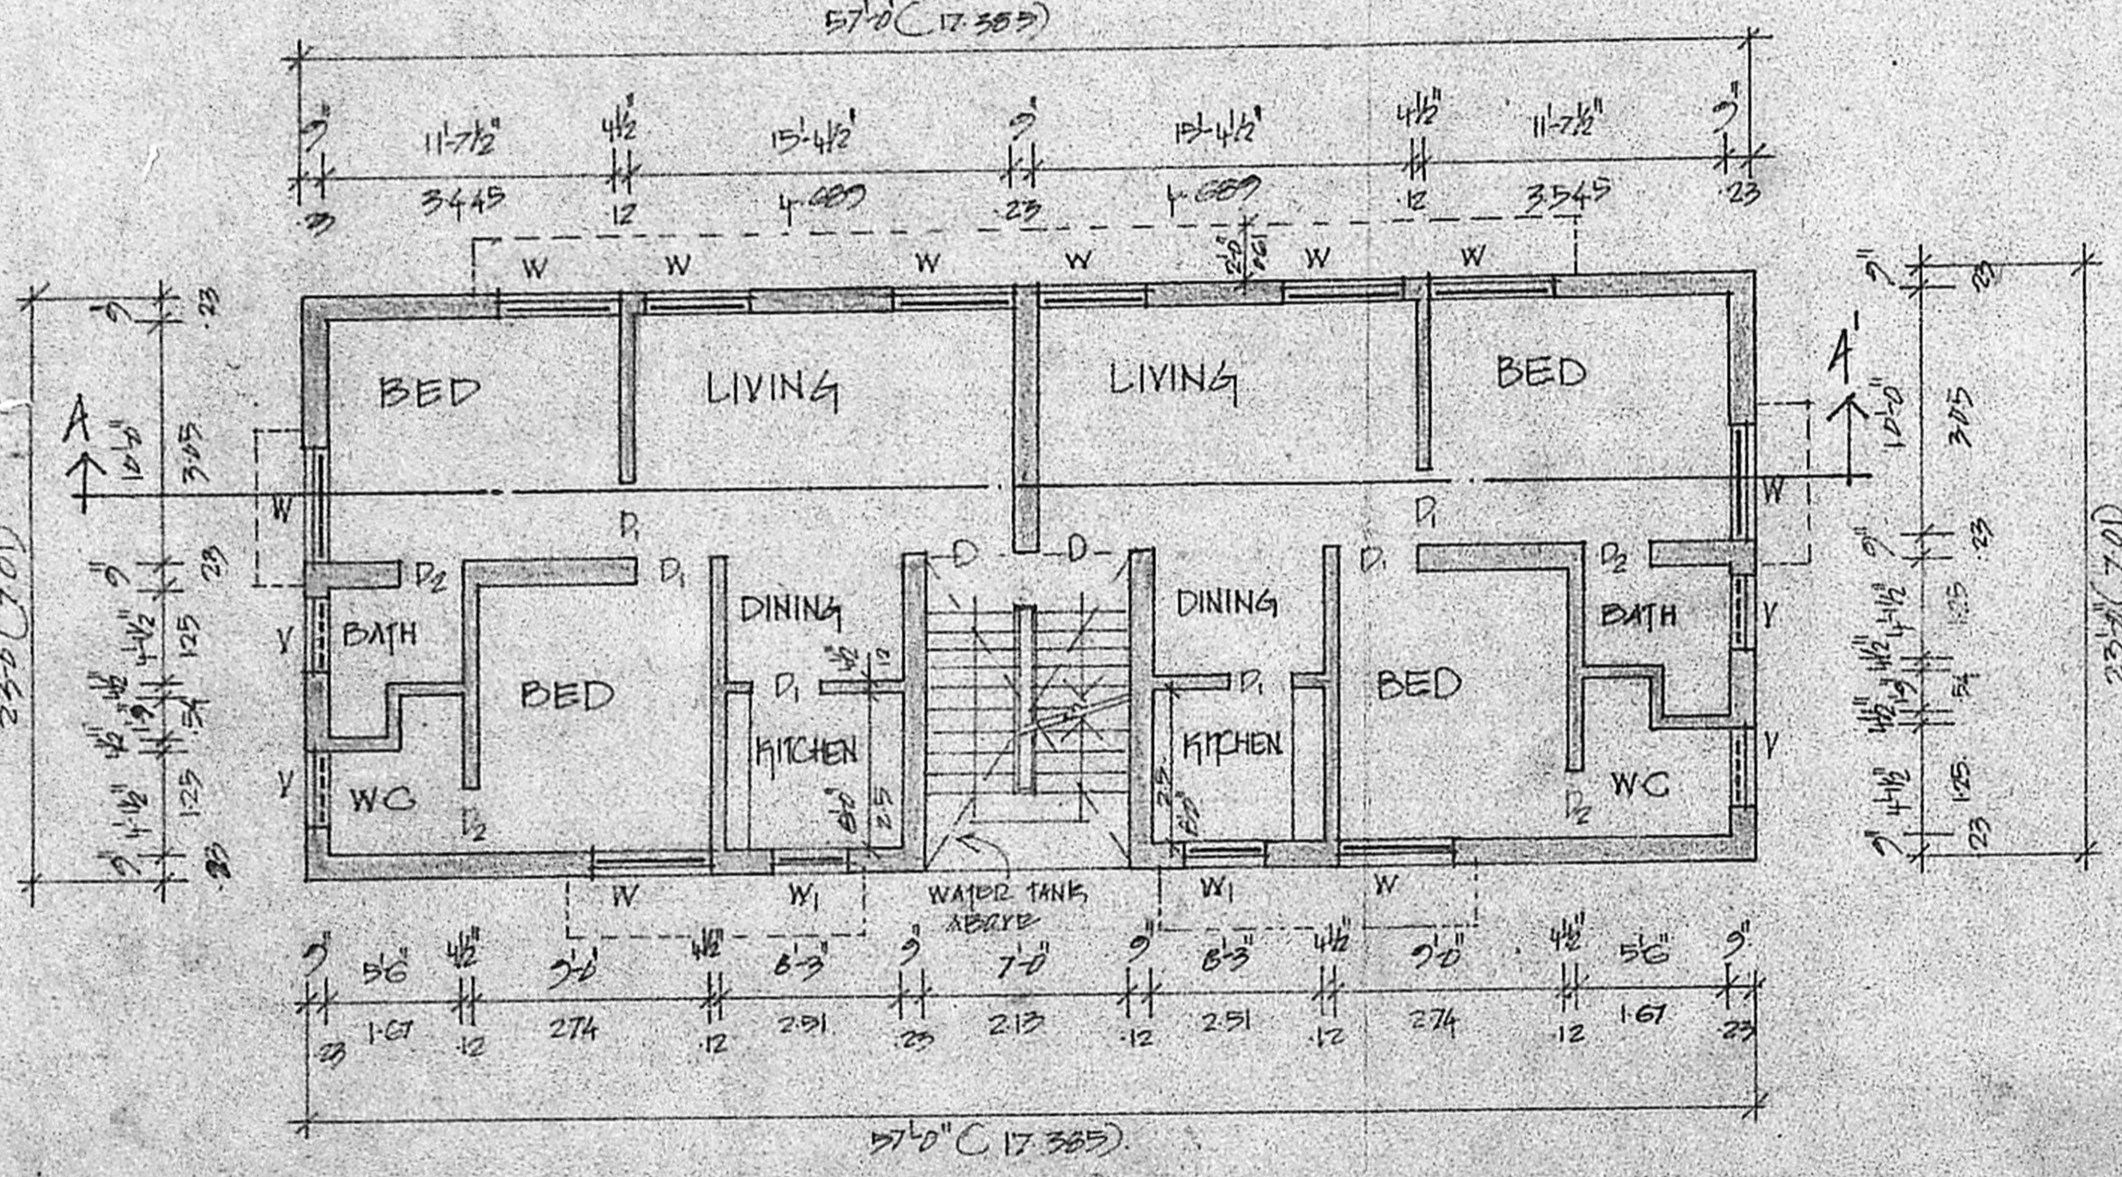


FIRST FLOOR PLAN SCALE 1/8" = 1'-0" (1:200)

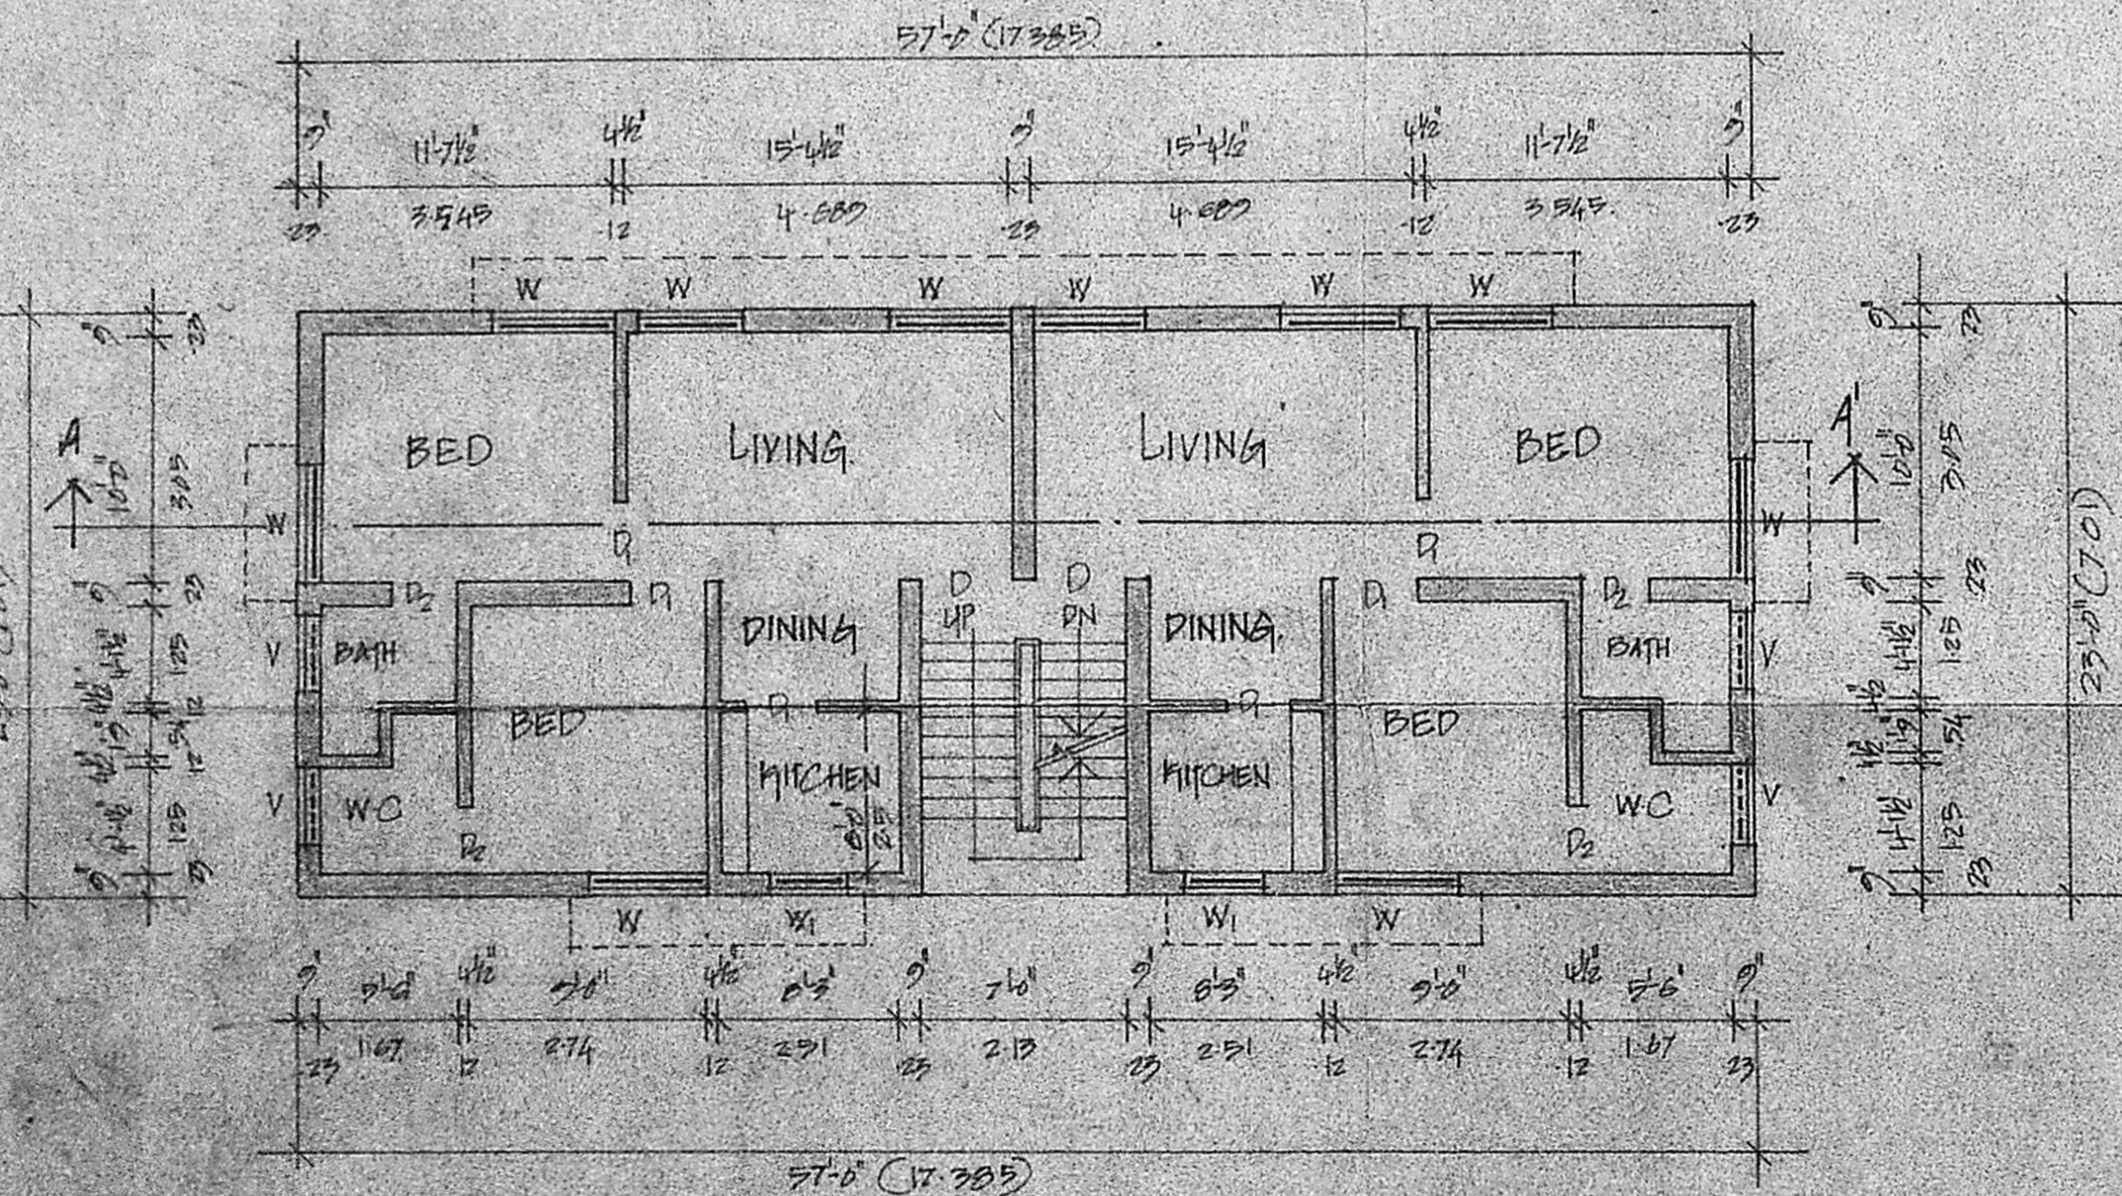


GROUND FLOOR PLAN SCALE 1/8" = 1'-0" (1:200)

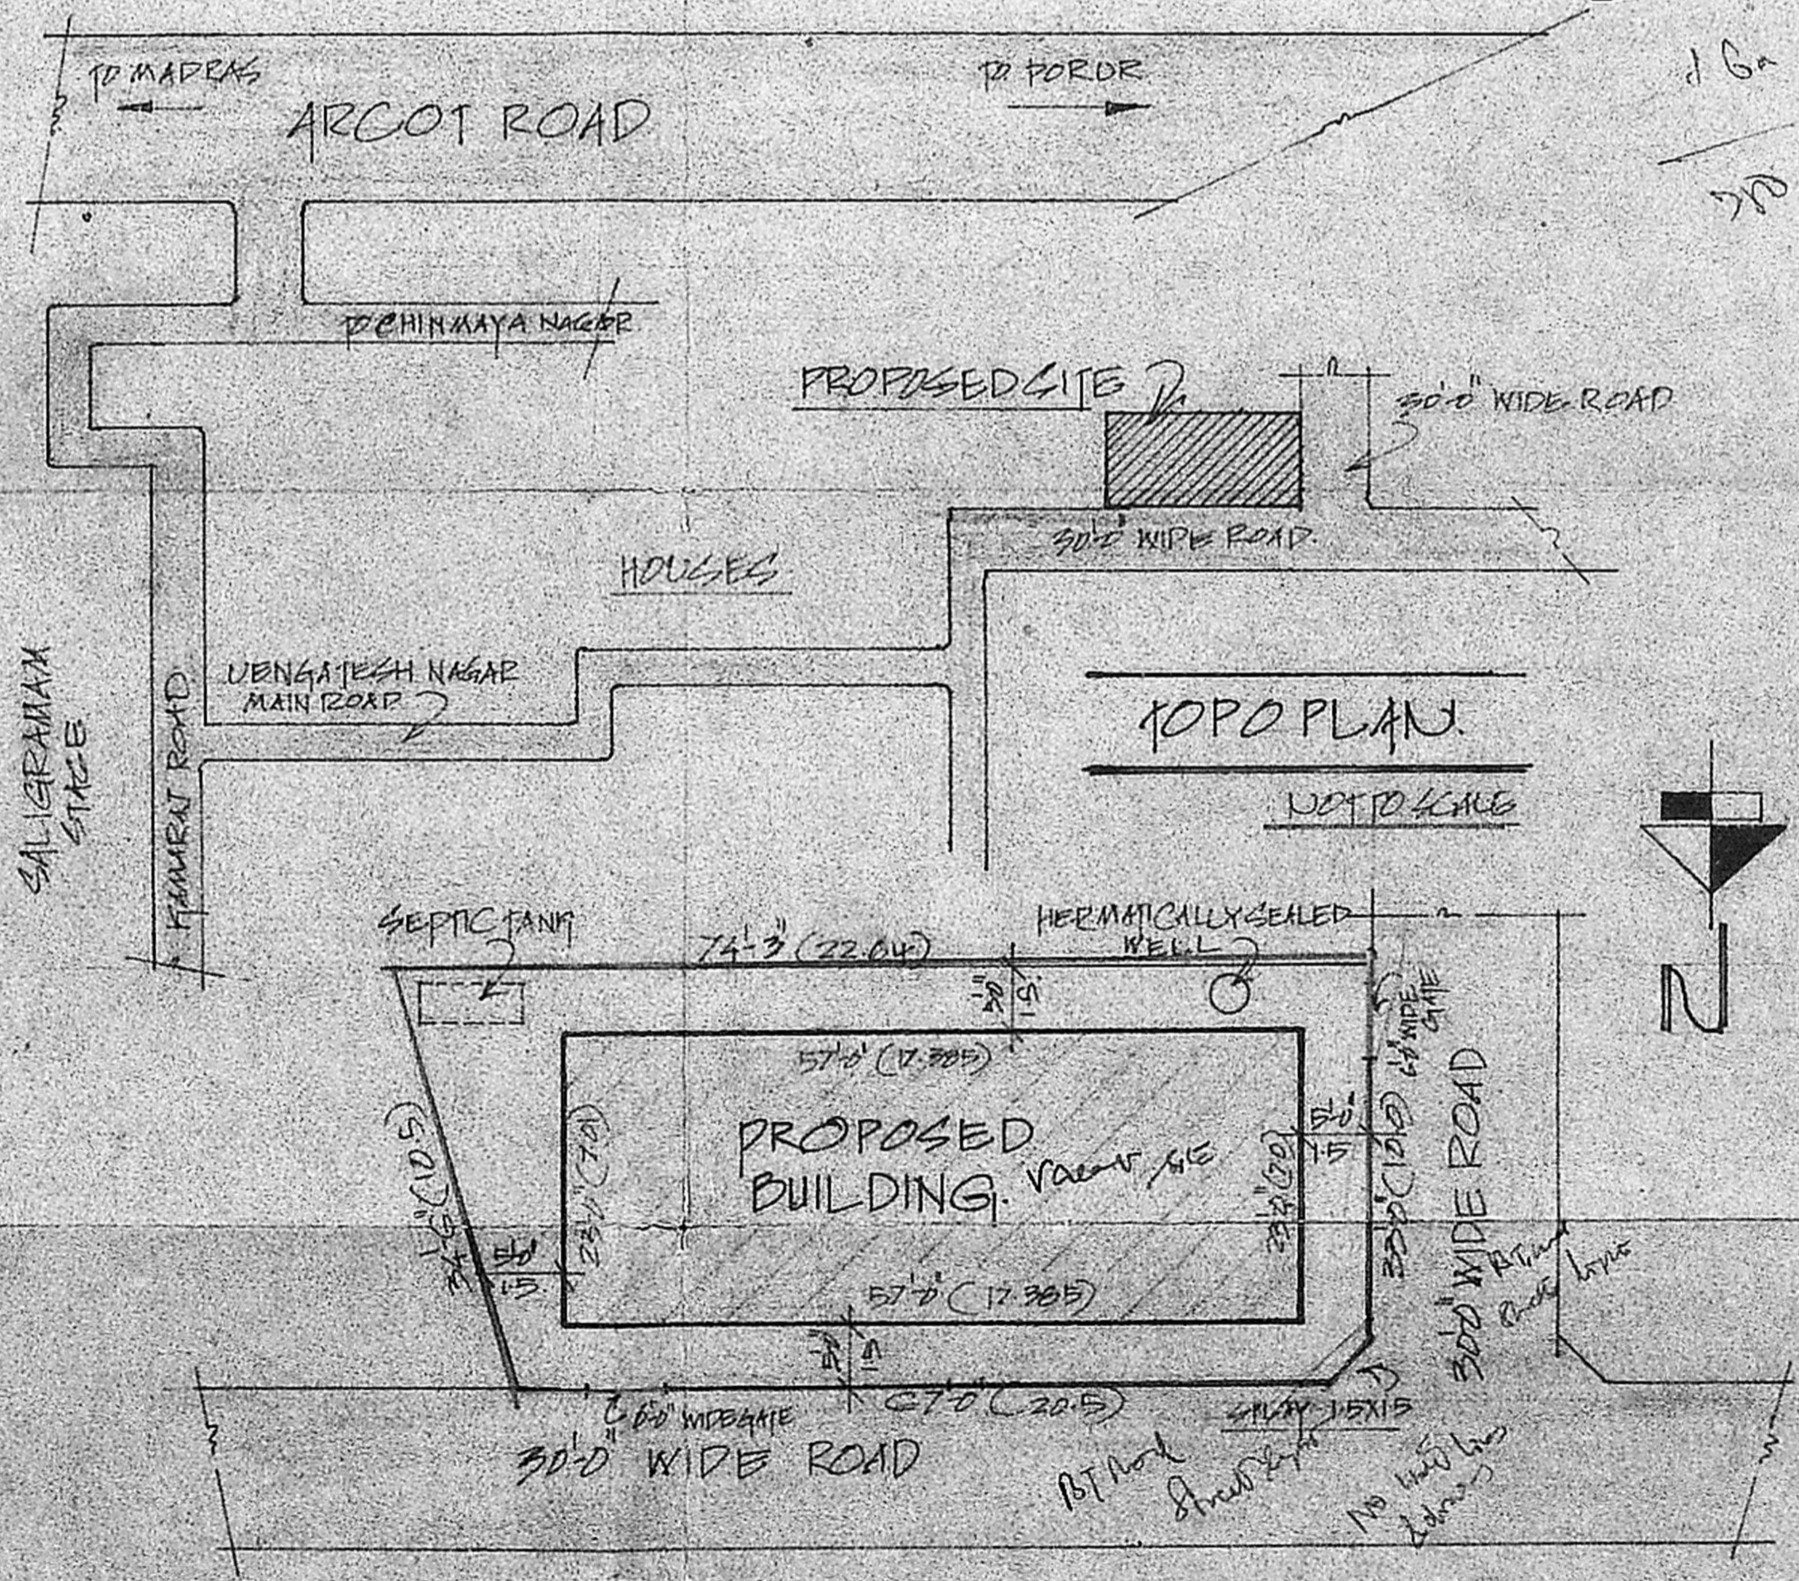

SITE PLAN SCALE 1/16" = 1'-0" (1:200)

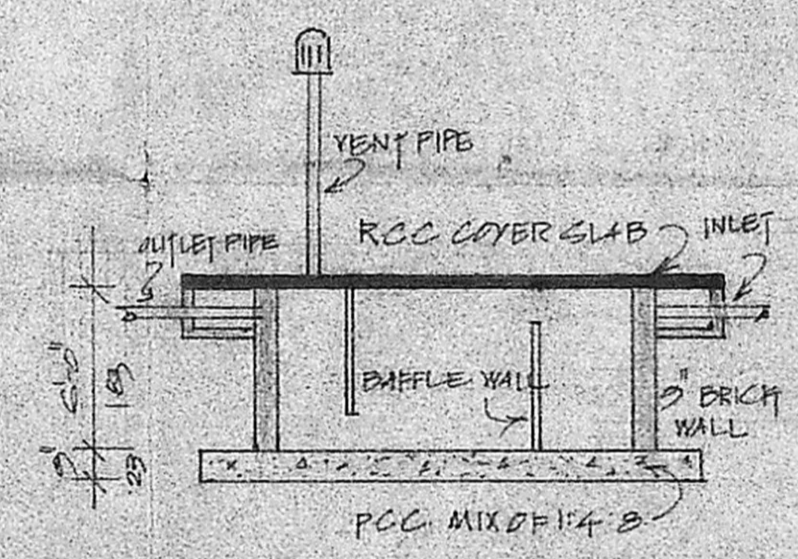

SECTION OF THE SEPTIC TANK

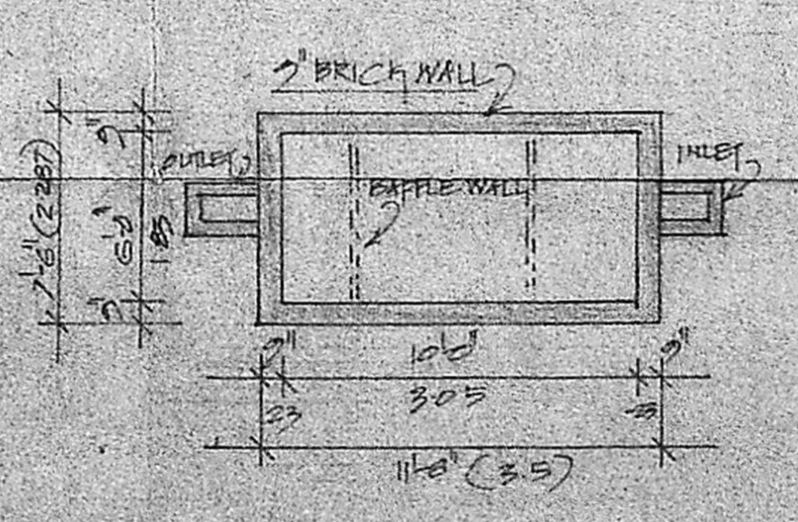

PLAN OF THE SEPTIC TANK