

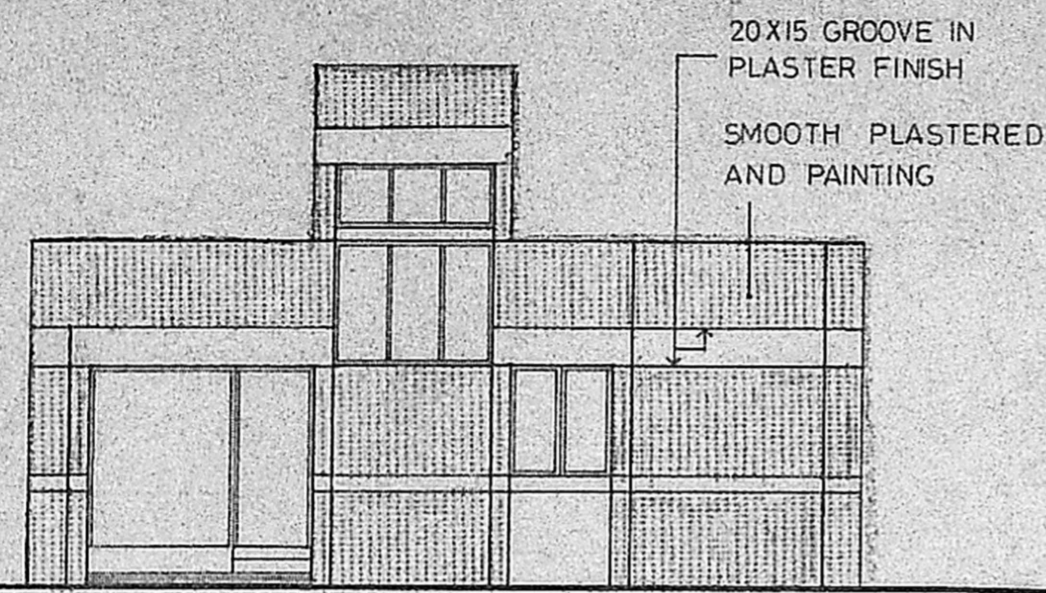



FRONT ELEVATION

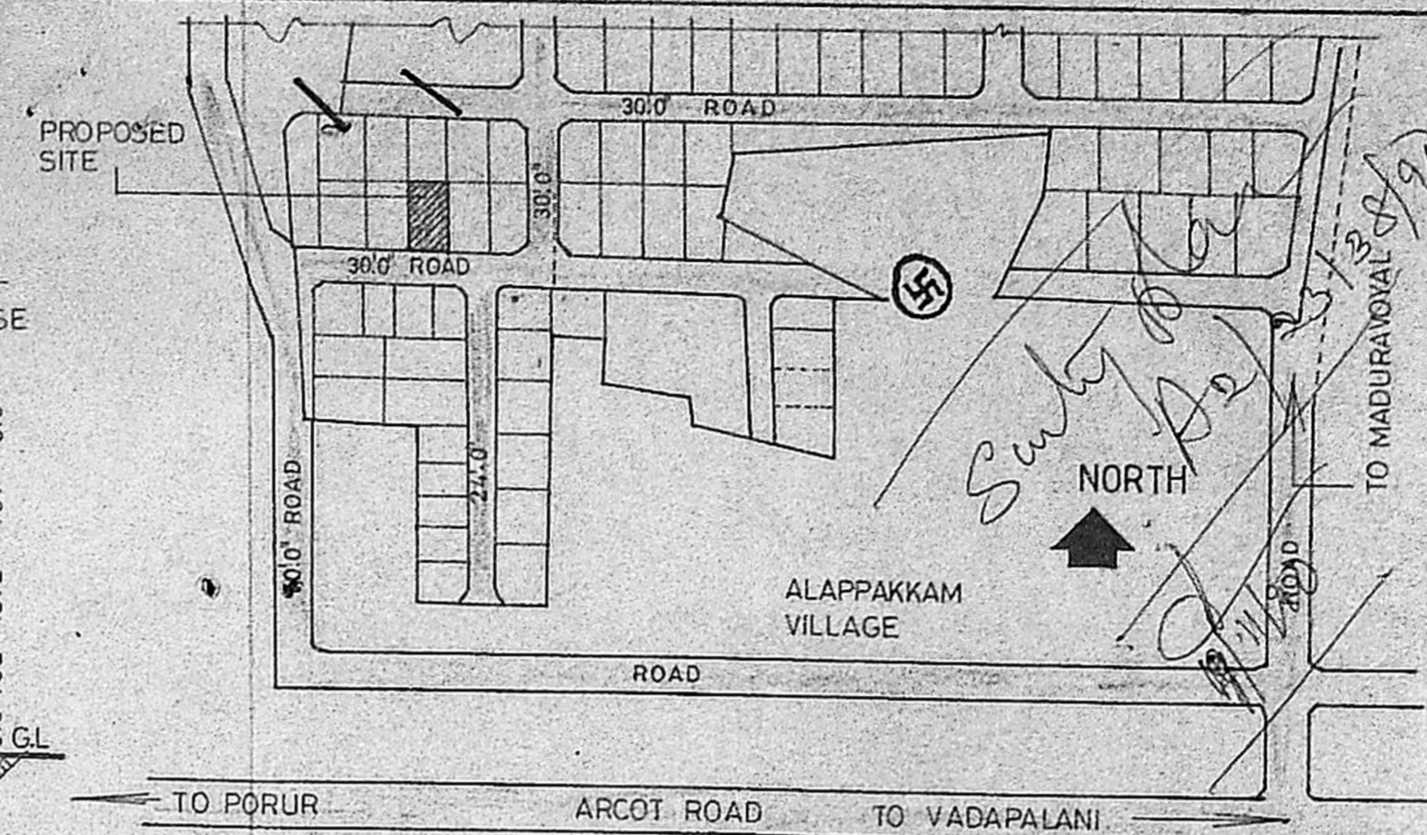


FOUNDATION TO DETAIL

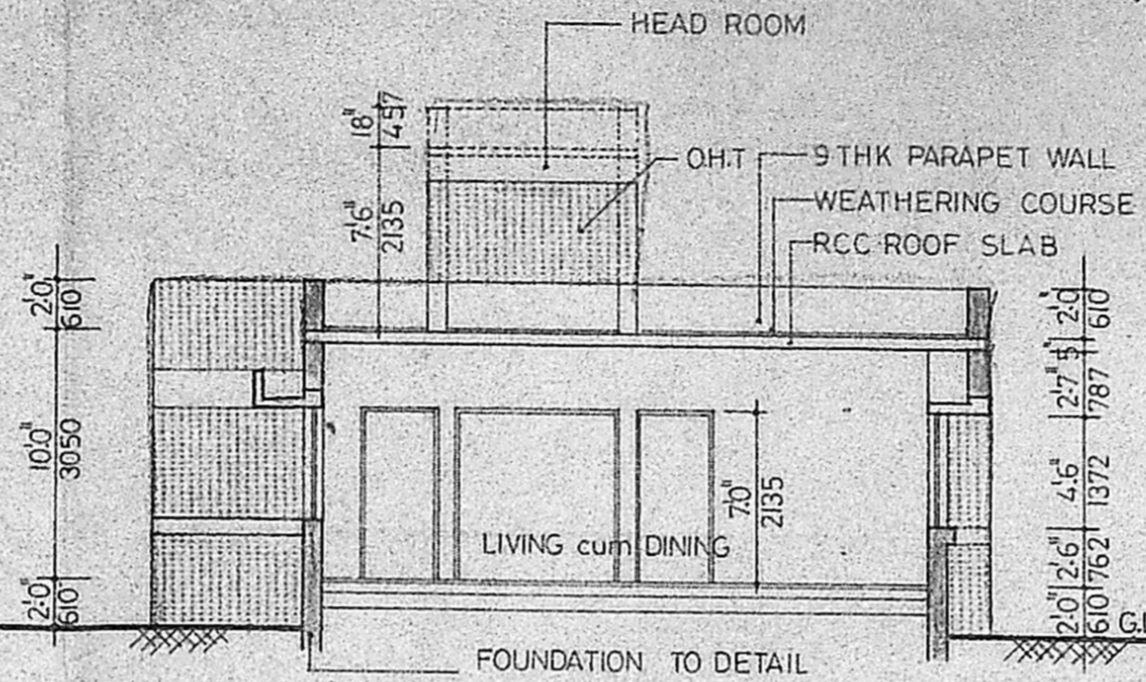

SECTION ON "AA"

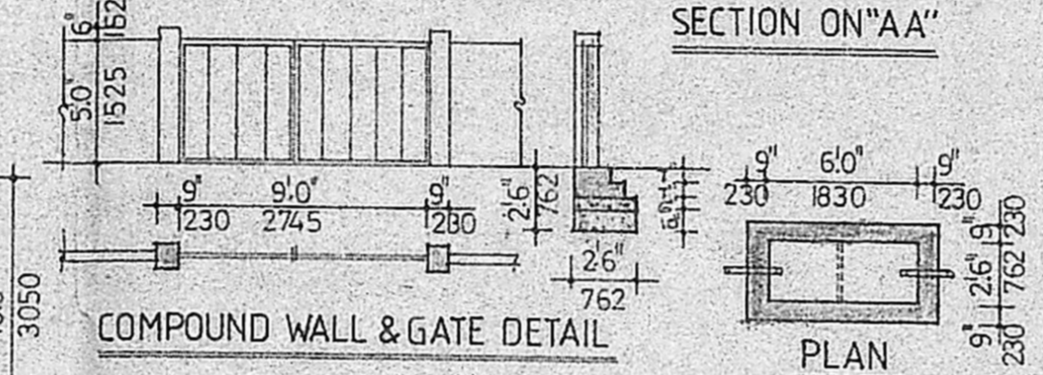

KEY PLAN SCALE NTS

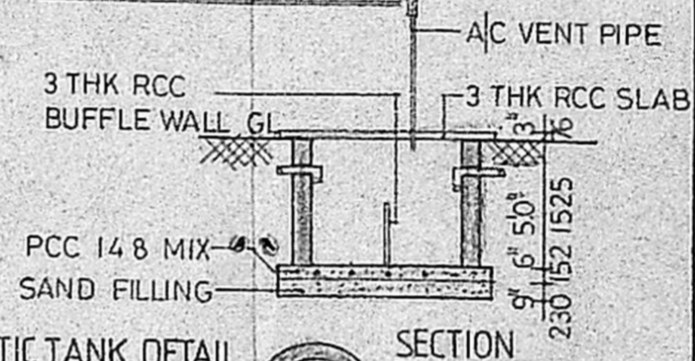

SCHEDULE OF JOINERY

| | | | |
|----|----------------|-------------|-------------|
| MD | MAIN DOOR | 3'3" x 7'0" | 991 x 2135 |
| D | DOOR | 3'0" x 7'0" | 915 x 2135 |
| D | DOOR | 2'6" x 7'0" | 762 x 2135 |
| W | WINDOW | 4'0" x 4'6" | 1220 x 1372 |
| W | WINDOW | 3'0" x 4'6" | 915 x 1372 |
| KW | KITCHEN WINDOW | 3'0" x 3'6" | 915 x 1067 |
| V | VENTILATOR | 3'0" x 2'0" | 915 x 610 |

SPECIFICATIONS

FOUNDATION PCC 1:4:8 MIX AND BK IN CM 1:5.
 S-STRUCTURE BK IN CM 1:5.
 ROOF & LINTEL RCC 1:2:4 MIX.
 FLOORING PCC 1:4:8 MIX & TOP MOSAIC TILES.
 WEATHERING BRICK JELLY WITH LIME MORTAR COURSE AND TOP APPROVED TILES.
 JOINERY BEST INDIAN TEAK WOOD.

| | | | |
|--------------|---|-------------|-----------|
| PLOT AREA | = | 2400.0 sft | 223.0 sqm |
| GROUND FLOOR | = | 1196.0 .. | 111.1 .. |
| PORCH | = | 136.5 .. | 13.0 .. |
| HEAD ROOM | = | 142.0 .. | 14.0 .. |
| TOTAL AREA | = | 1474.81 sft | 137.1 sqm |

| | | |
|-------------------|------------|--|
| PROPOSED BUILDING | SHOWN THUS | |
| SITE | SHOWN THUS | |
| ROAD | SHOWN THUS | |

SCALE 1/8" = 1'-0" (1:100) NORTH


PROPOSED RESIDENCE AT PLOT NO=123
 S.NO=460|1, 2, 2A, 3A, 3B, 461|B, 462|1, 2A, 2B, 468|1, 2, 3, 469|1, 1A1, 1A2, 1B, 1B1, 2B2, 2B3, 475|1, 2, 3, OF MADURAVOYAL, MADRAS.

OWNER (R.SURESH)


LICENSED SURVEYOR S. CHRISTIAJ, D.C.E., LICENSED SURVEYOR CLASS-II NO. 5 CORPORATION OF MADRAS 4, ALEX. NAGAR, 'A' COLONY, MILK COLONY, MADRAS-600 05

ARCHITECT T.CHANDRAN, 12, ELEVENTH AVENUE, ASHOK NAGAR, MADRAS. 83.

40'0" (12200)

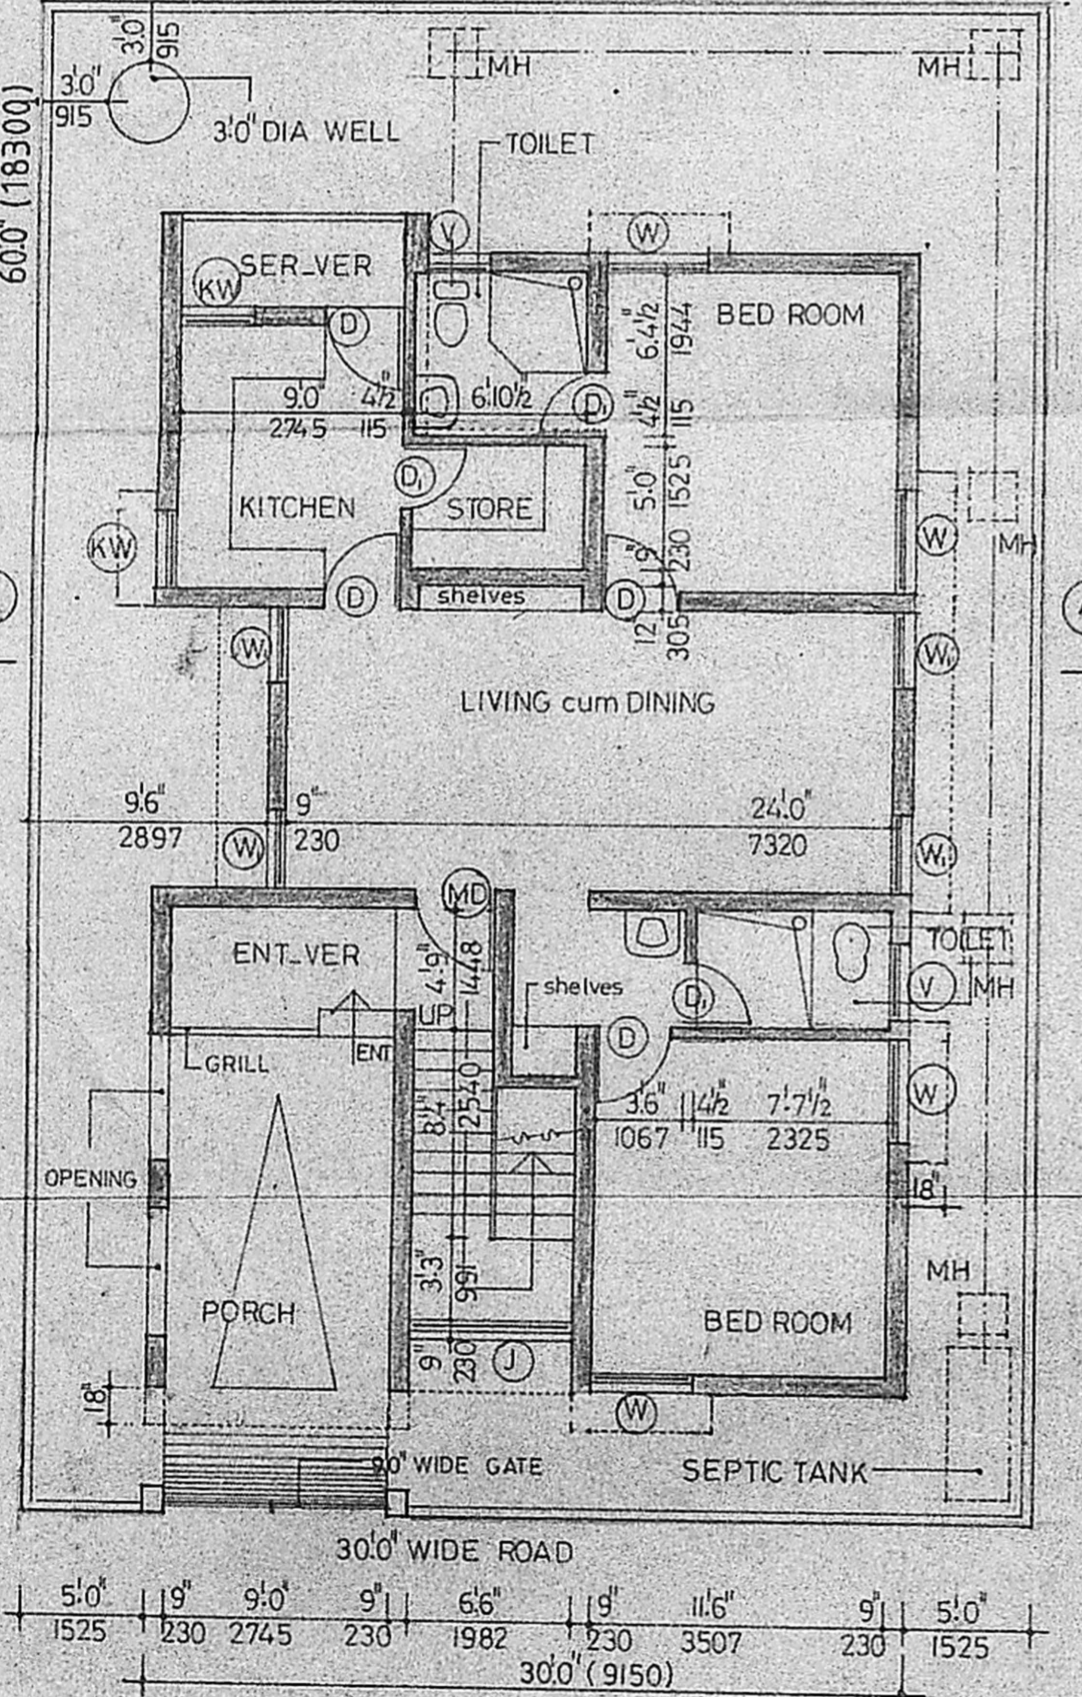

GROUND FLOOR WITH SITE PLAN

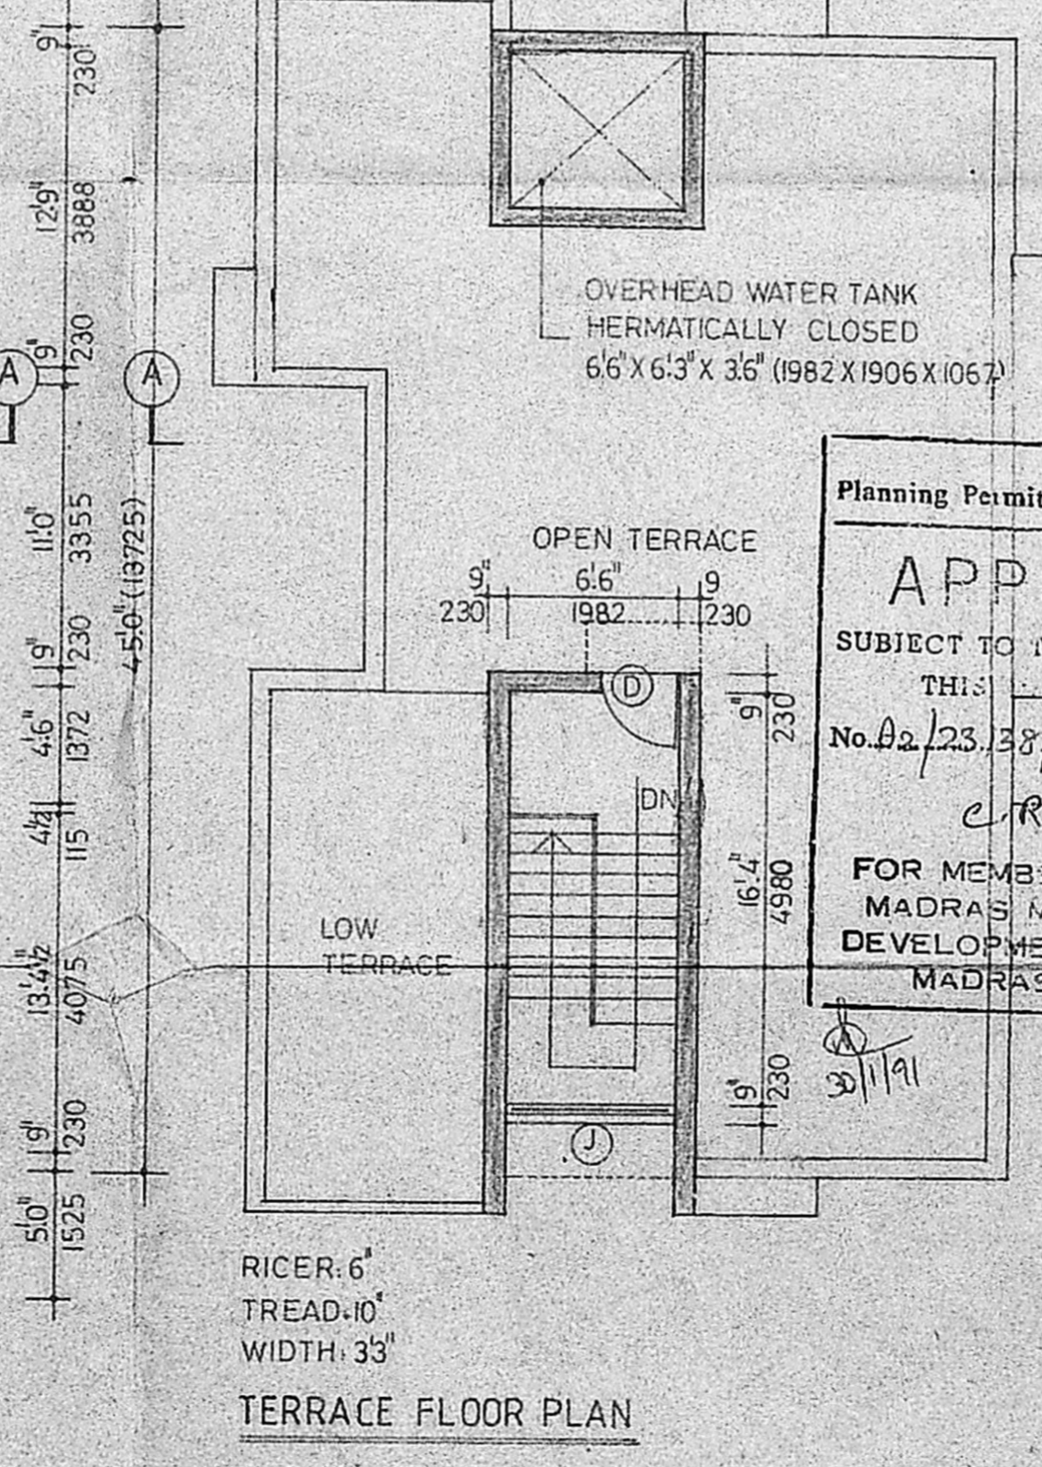

TERRACE FLOOR PLAN

Planning Permit No. 2/72/91



APPROVED BK IN CM 1:5

SUBJECT TO THE CONDITIONS IN THIS RCC CURB.

No. 02/23/38/90 31-1-91

e.R. Unnaly 21/1/91

FOR MEMBER SECRETARY
 MADRAS METROPOLITAN
 DEVELOPMENT AUTHORITY
 MADRAS - 600 008

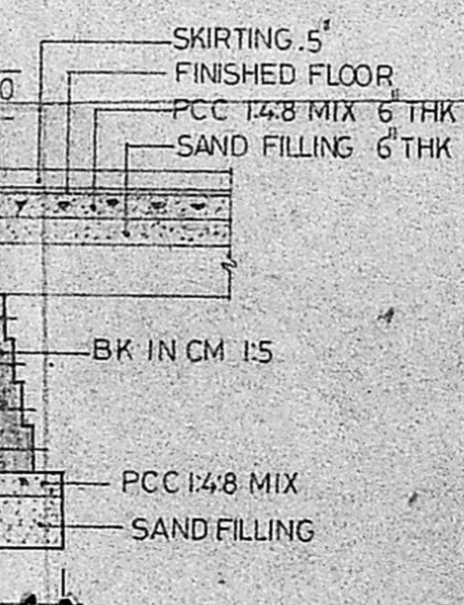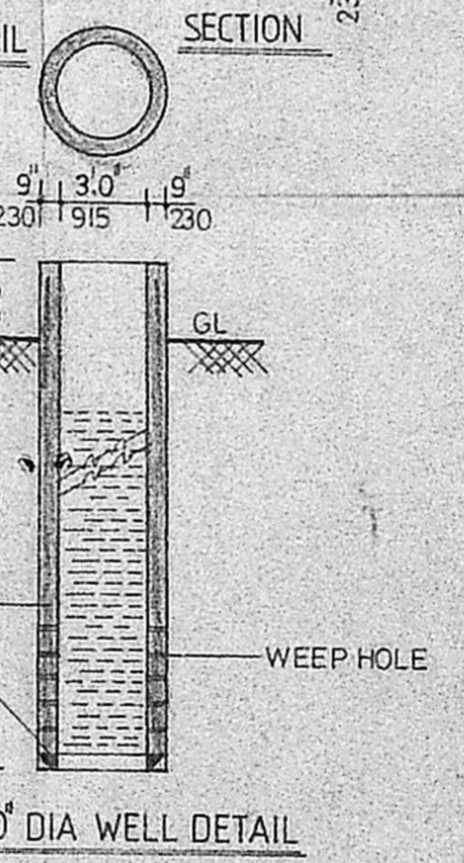

FOUNDATION DETAIL SCALE 1/40"