


PLAN SHOWING THE PROPOSED RESIDENTIAL BUILDING IN S.N. 266/3, AT IIIRD MAIN ROAD, LAKSHMI-PURAM OF V. NO. 20, TIRUNINRAVUR VILLAGE & TOWN PANCHAYAT LIMIT, SRIPERUMBUDUR TALUK, CHENGAI ANNA DIST.


Planning Permit No. A/267/91
APPROVED
 SUBJECT TO THE CONDITIONS IN THIS OFFICE LETTER.
 No. A2/263 38/91 Date 14-3-91
 FOR MEMBER SECRETARY
 MADRAS METROPOLITAN
 DEVELOPMENT AUTHORITY
 MADRAS - 600 005

SCALE 1:100

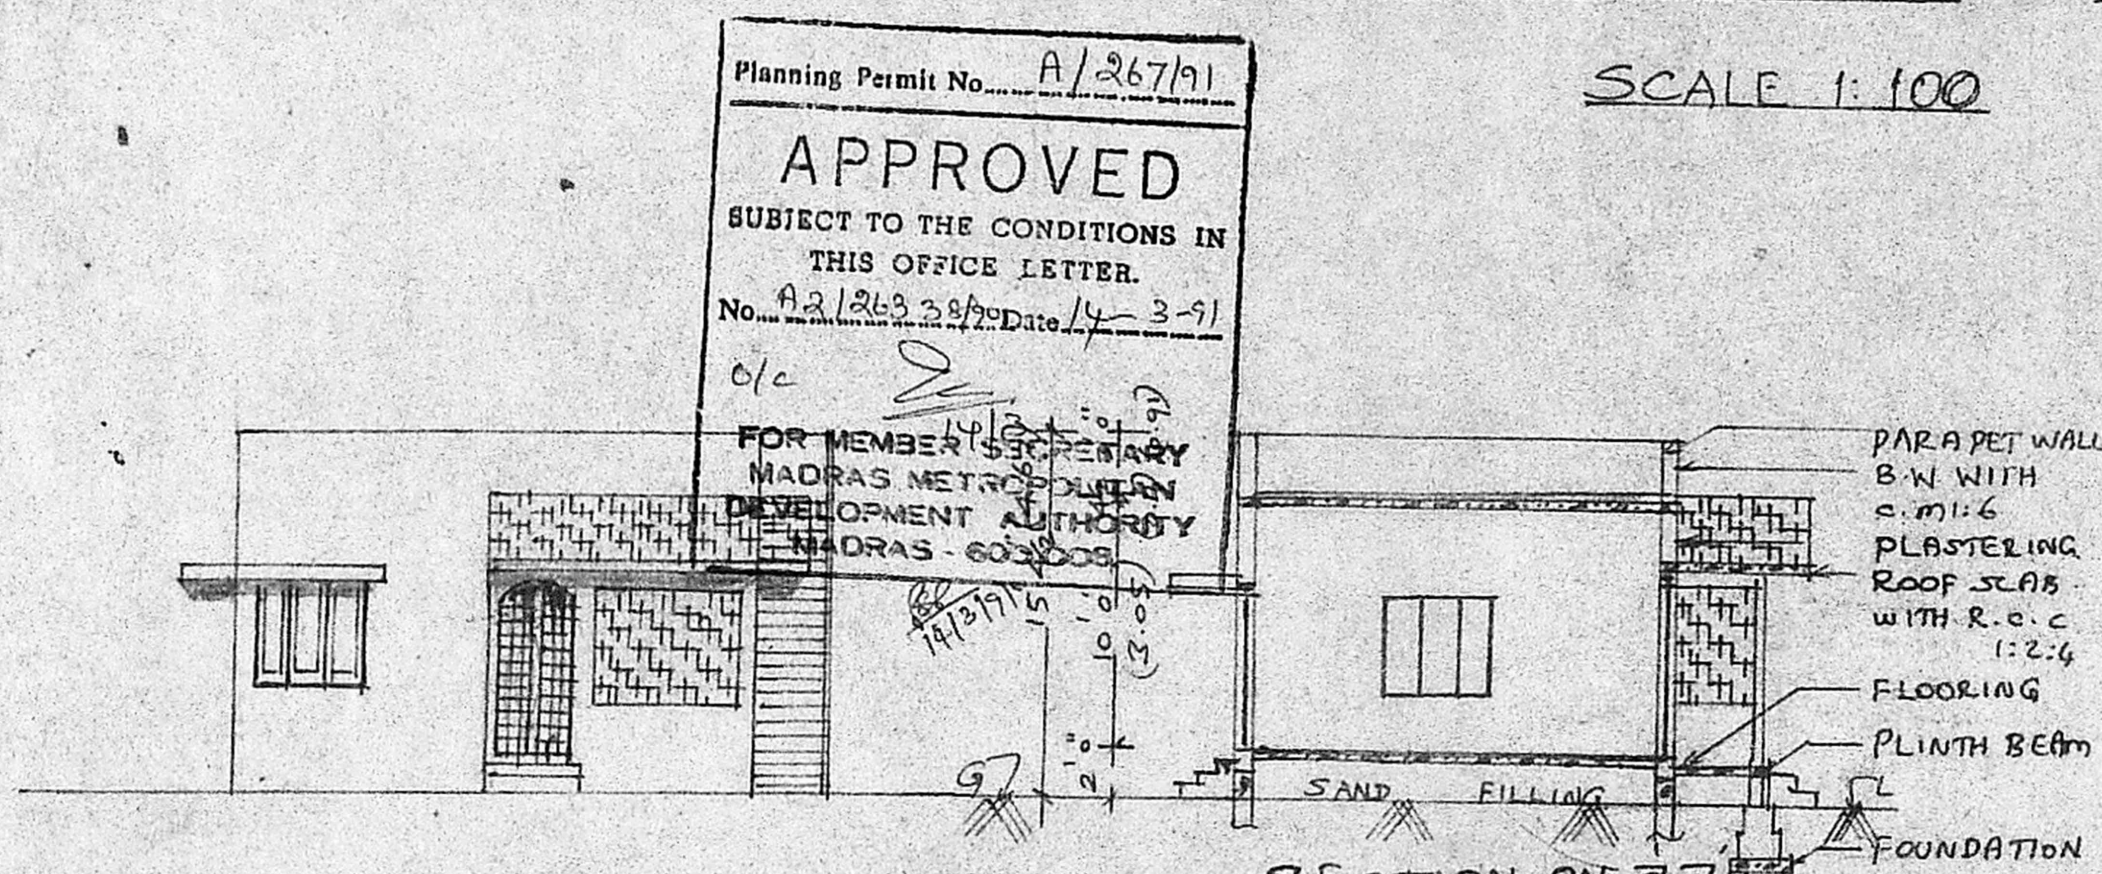


FRONT ELEVATION FACING EAST


SITE PLAN SCALE 1:300

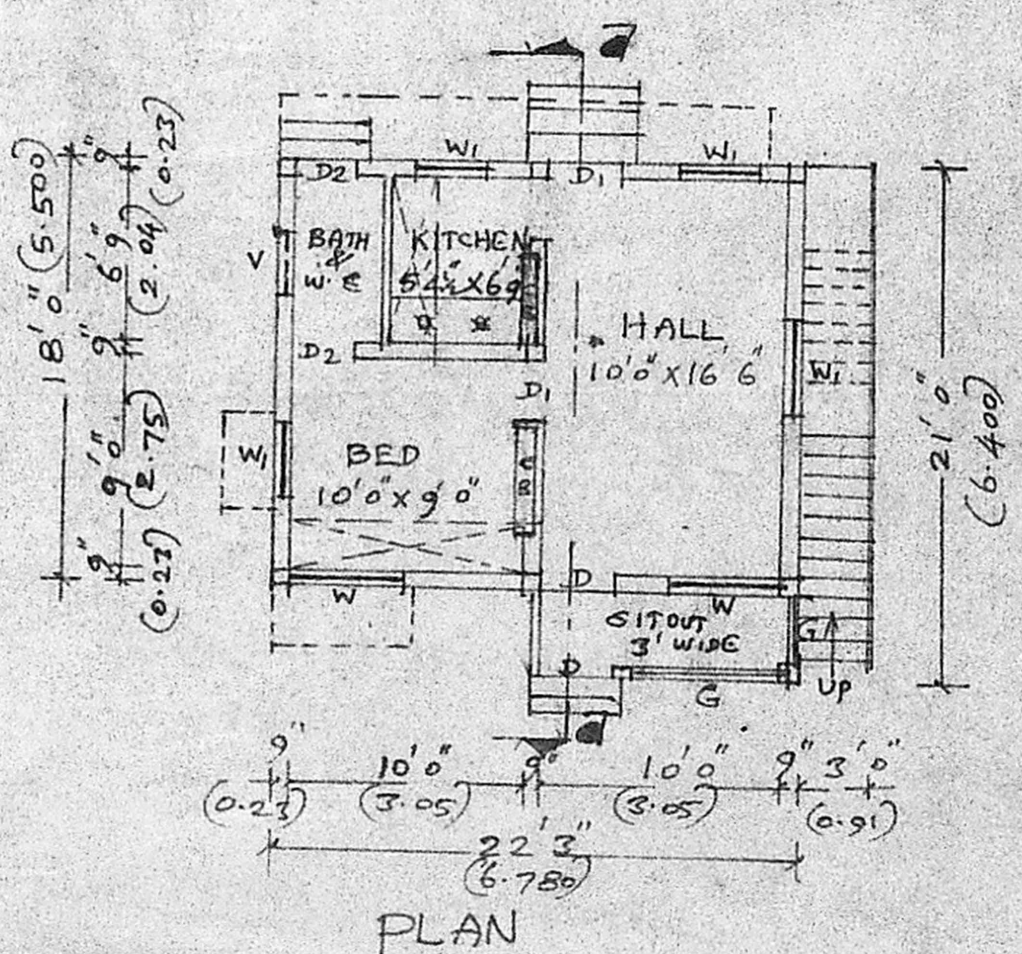


PLAN

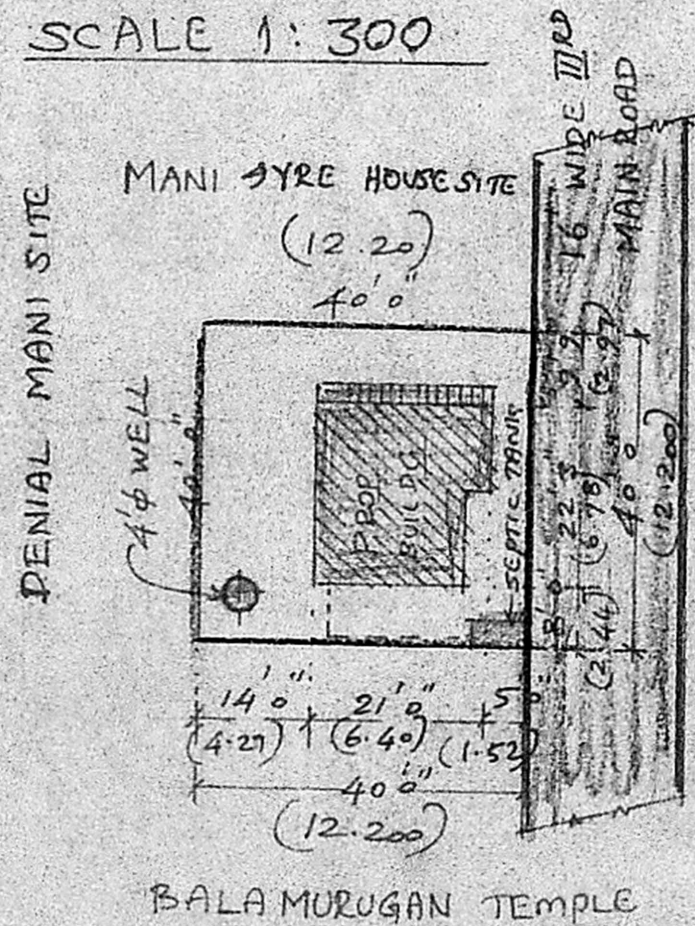

BALAMURUGAN TEMPLE

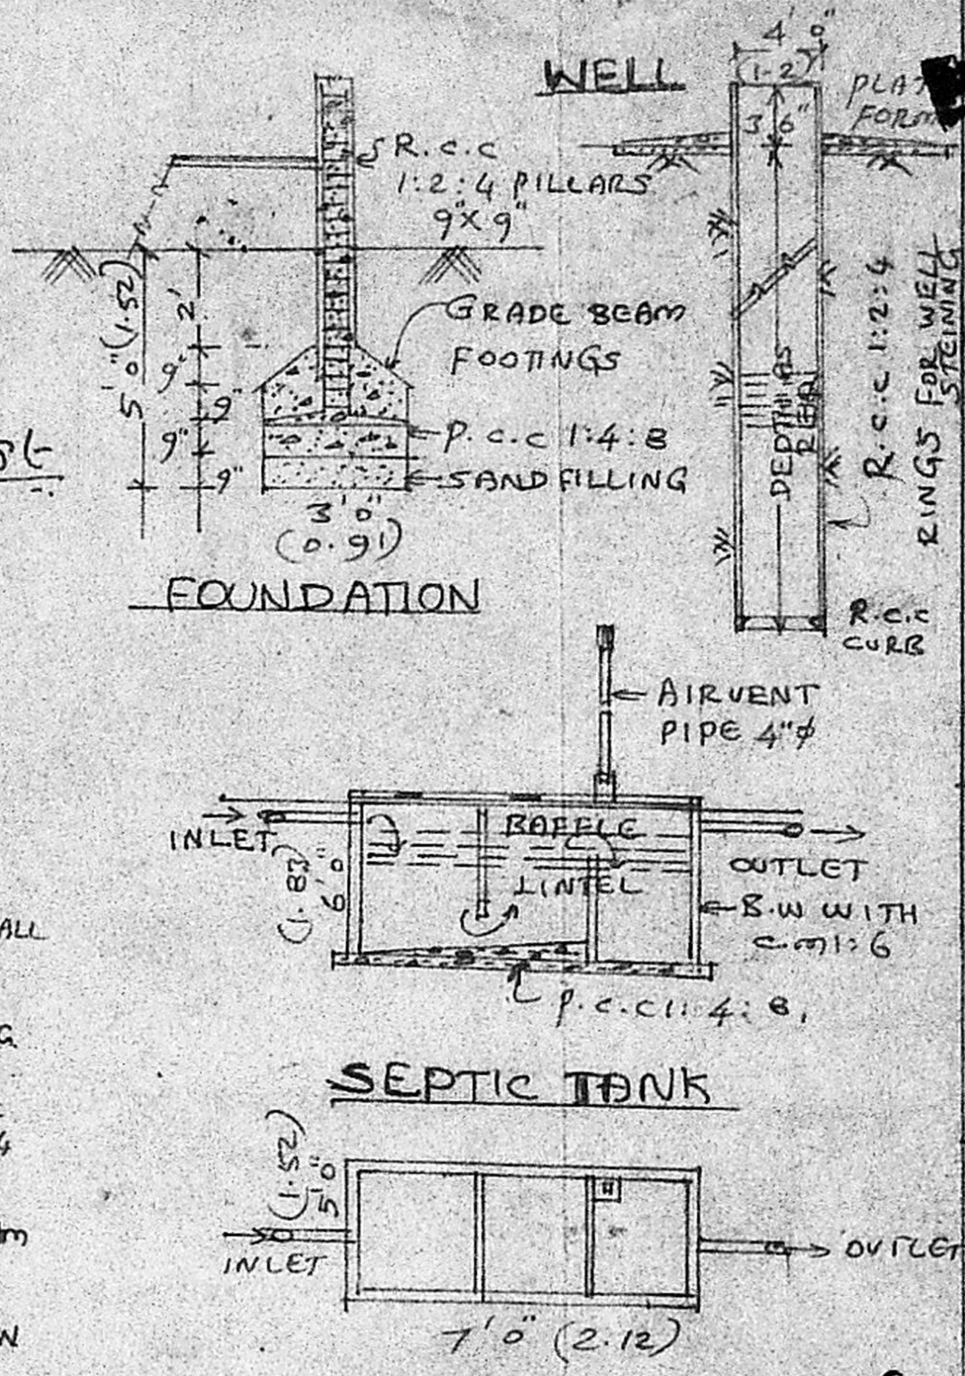

KEY PLAN (NOT TO SCALE)

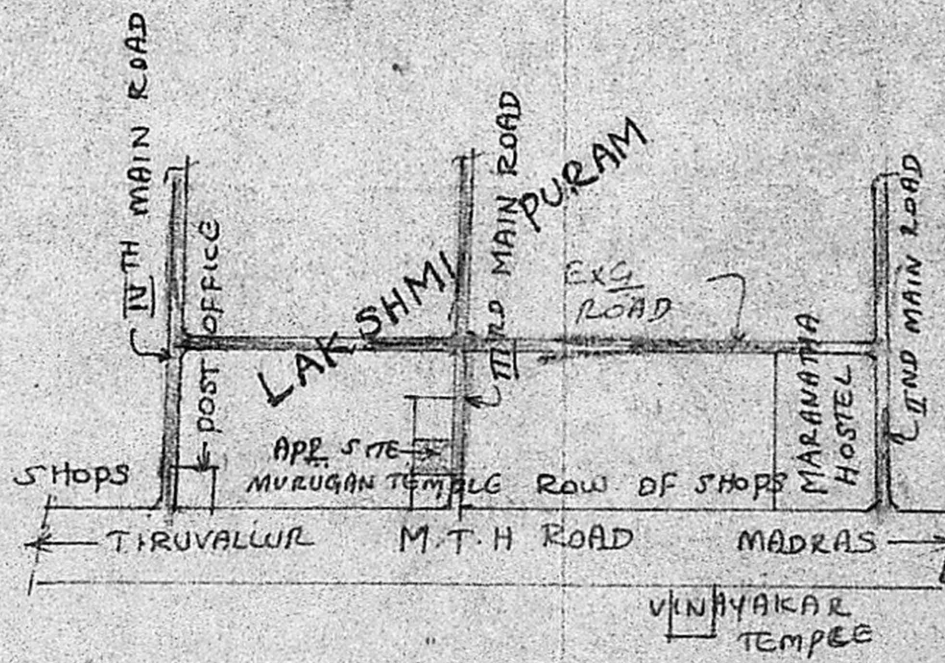

BRIEF SPECIFICATION

FOUNDATION (C PILLAR)	R.C.C. 1:2:4 FOOTINGS OVER P.C.C. 1:4:8 & SAND FILLING
PILLARS & GRADE BEAM	R.C.C. 1:2:4
BASEMENT & SUPER STRUCTURE ROOFING	BRICK WORK IN c.m:1:6 R.C.C. 1:2:4 ROOF SLAB 12cm th & WEATHERING COURSE WITH BRICK
PLASTERING	JELLY LIME ON TOP c.m:4, 12mm th
FLOORING	P.C.C. 1:4:8, 10cm th & FINISHED WITH c.m:4, 20mm th
JOINERIES	1 ST CLASS HARDWOOD

SCHEDULE OF JOINERIES

D	COUNTRY WOOD DOOR	3'3" x 7'0"
D1	"	5'0" x 6'8"
D2	"	2'6" x 6'8"
W	COUNTRY WOOD GLAZED WINDOW	5'0" x 4'6"
W1	"	3'3" x 4'6"
V	" VENTILATOR	2'0" x 1'6"
C.B	CUP BOARD	

AREA STATEMENT

AREA OF SITE	1600 s.ft (or) 148.64 s.m ²
AREA OF PROP. CONSTRUCTION	434 s.ft (or) 40.32 s.m ²
COVERAGE	27.2% F.S.I 0.28

LEGEND

PROPOSALS SHOWN IN	—
EXISTINGS SHOWN IN	—
BOUNDARY OF SITE	—

V. Bagavathi
 (V. BAGAVATHI) OWNER
 K. Shanmuga Sundaram, D.C.E.
 LICENCED SURVEYOR & CONSULTING ENGINEER
 Thiruninravur, Panchayat
 353, M. T. H. Road,
 Thiruninravur, R. S-602 024
 LICENCED SURVEYOR