

PLAN SHOWING
 PROPOSED BUILDING IN
 PLOT NO. 48, S. NO. 85/1
 OF BALAJI NAGAR EXTN,
 ULLAGARAMPUZUTHIVAKK-
 AM TOWN PANCHAYAT,
 MADRAS - 91

REFERENCE
 G.D. GRILL DOOR 3'3" x 7'0" (99 x 214)
 D₁ DOOR 3'0" x 7'0" (92 x 214)
 D₂ DOOR 2'6" x 7'0" (76 x 214)
 W WINDOW 4'0" x 4'6" (122 x 137)
 W₁ 3'0" x 4'6" (92 x 137)
 V VENTILATOR = 3'0" x 2'0" (92 x 61)

COLOUR REFERENCE

BOUNDARY	
BUILDING	
ROAD	


AREA STATEMENT

GROUND AREA	14855 sqft (1385 sqm)
G.F. AREA	729 sqft (67.81 sqm)
F.F. AREA	729 sqft (67.81 sqm)


SCALE

PLAN	1" = 8'0"
SITE PLAN	1" = 16'0"
KEY PLAN	NOT TO SCALE


OWNER: G. Boonathoornithy
 S. KRISHNAN
 Licenced Surveyor

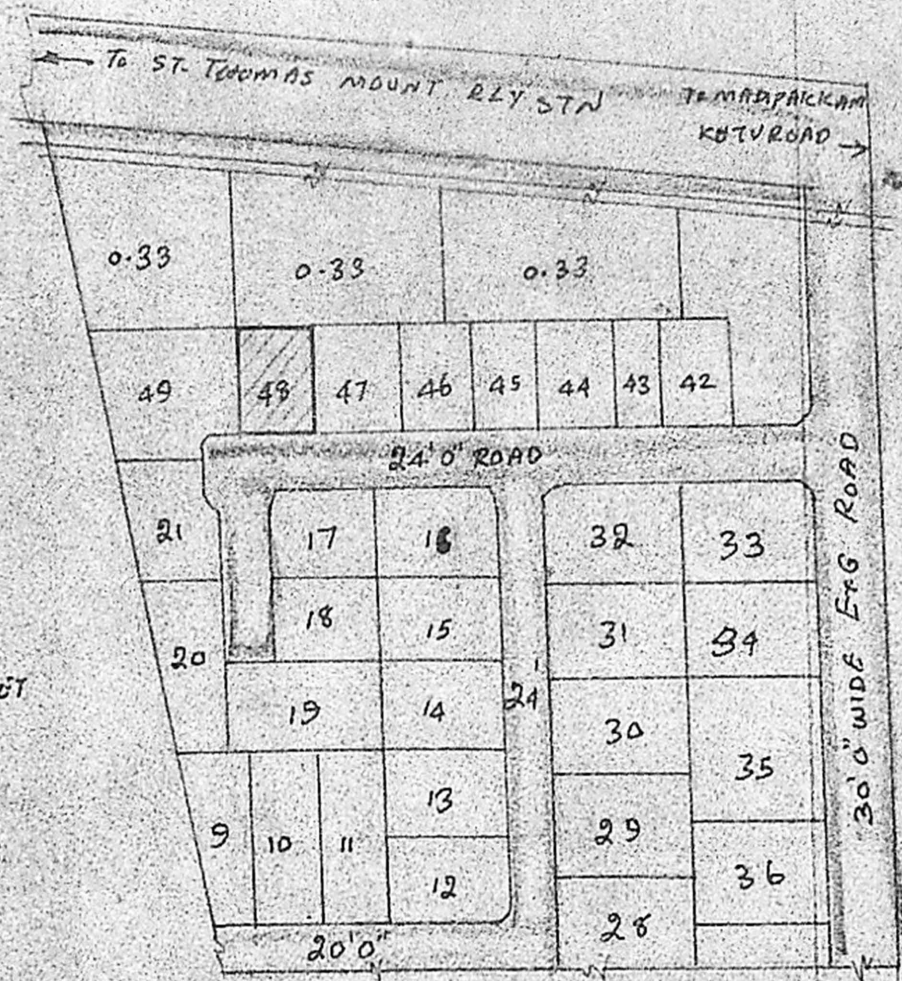


KEY PLAN

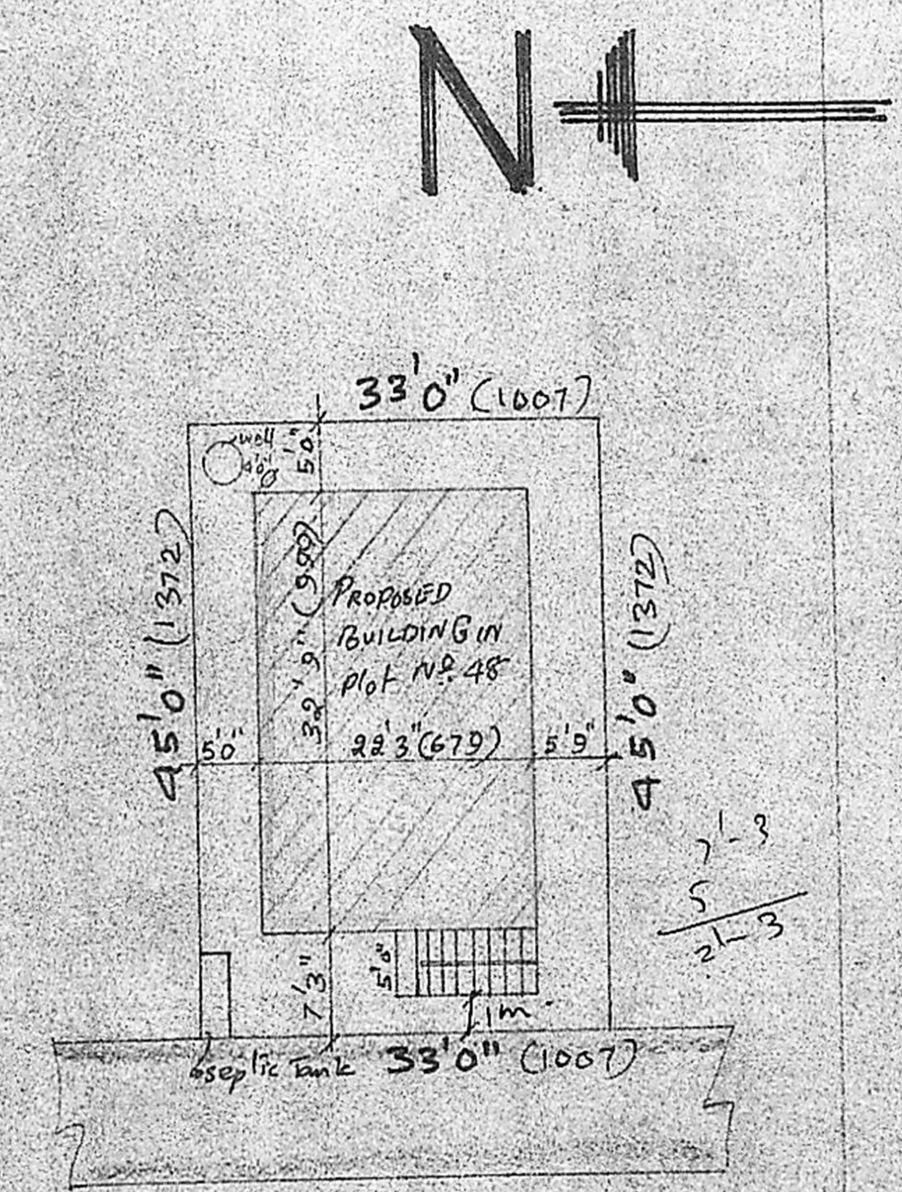


SITE PLAN

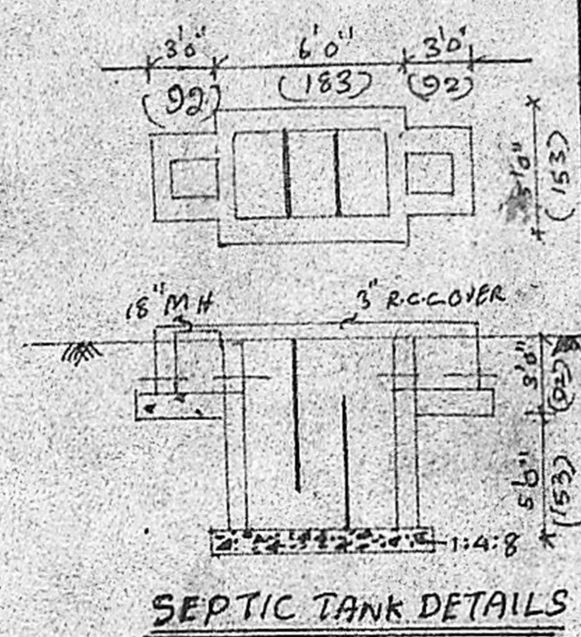


SEPTIC TANK DETAILS

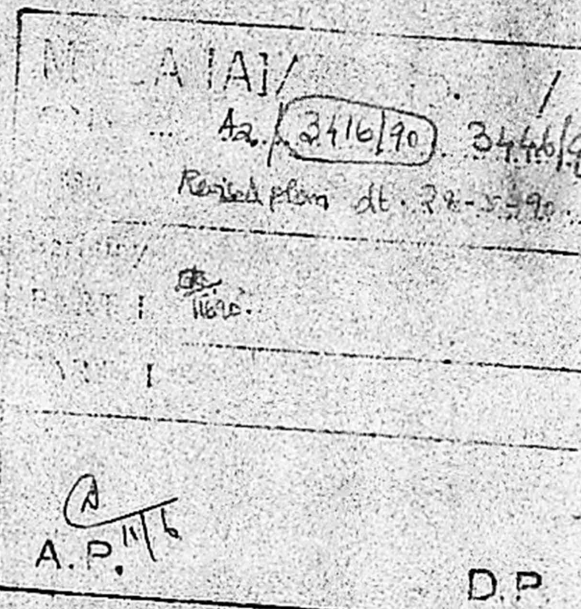

WELL DETAILS

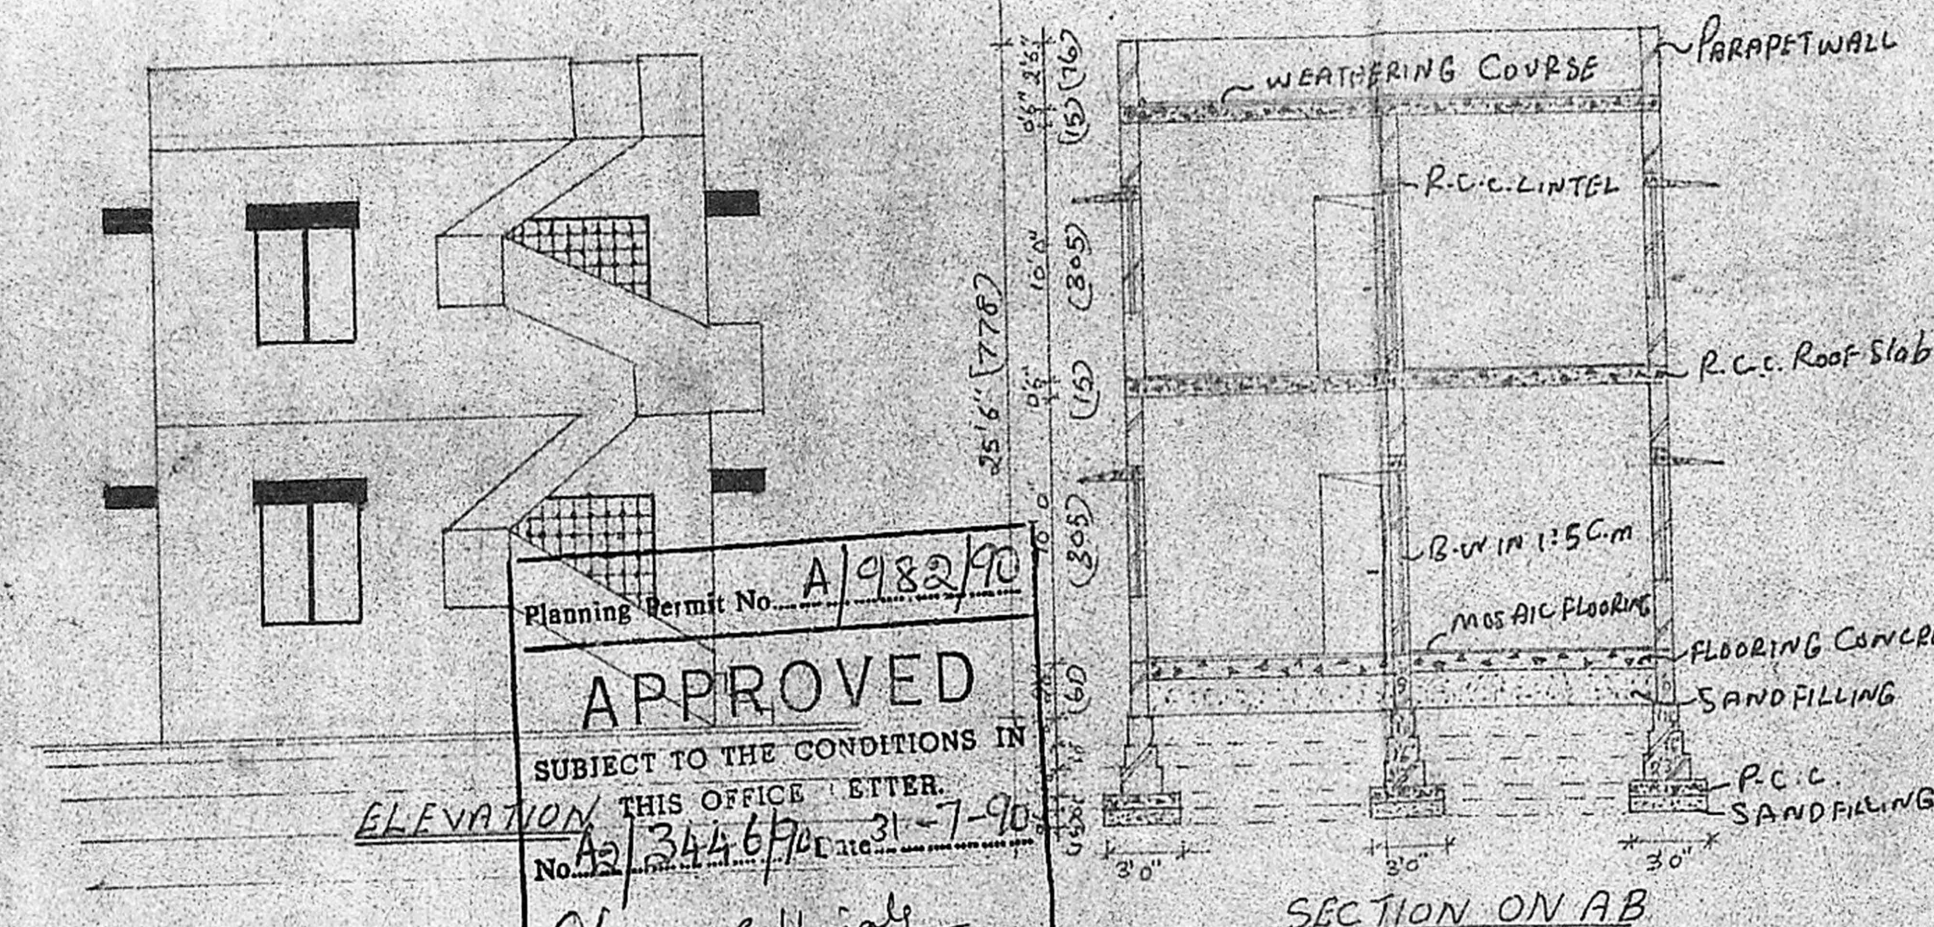

SECTION ON AB

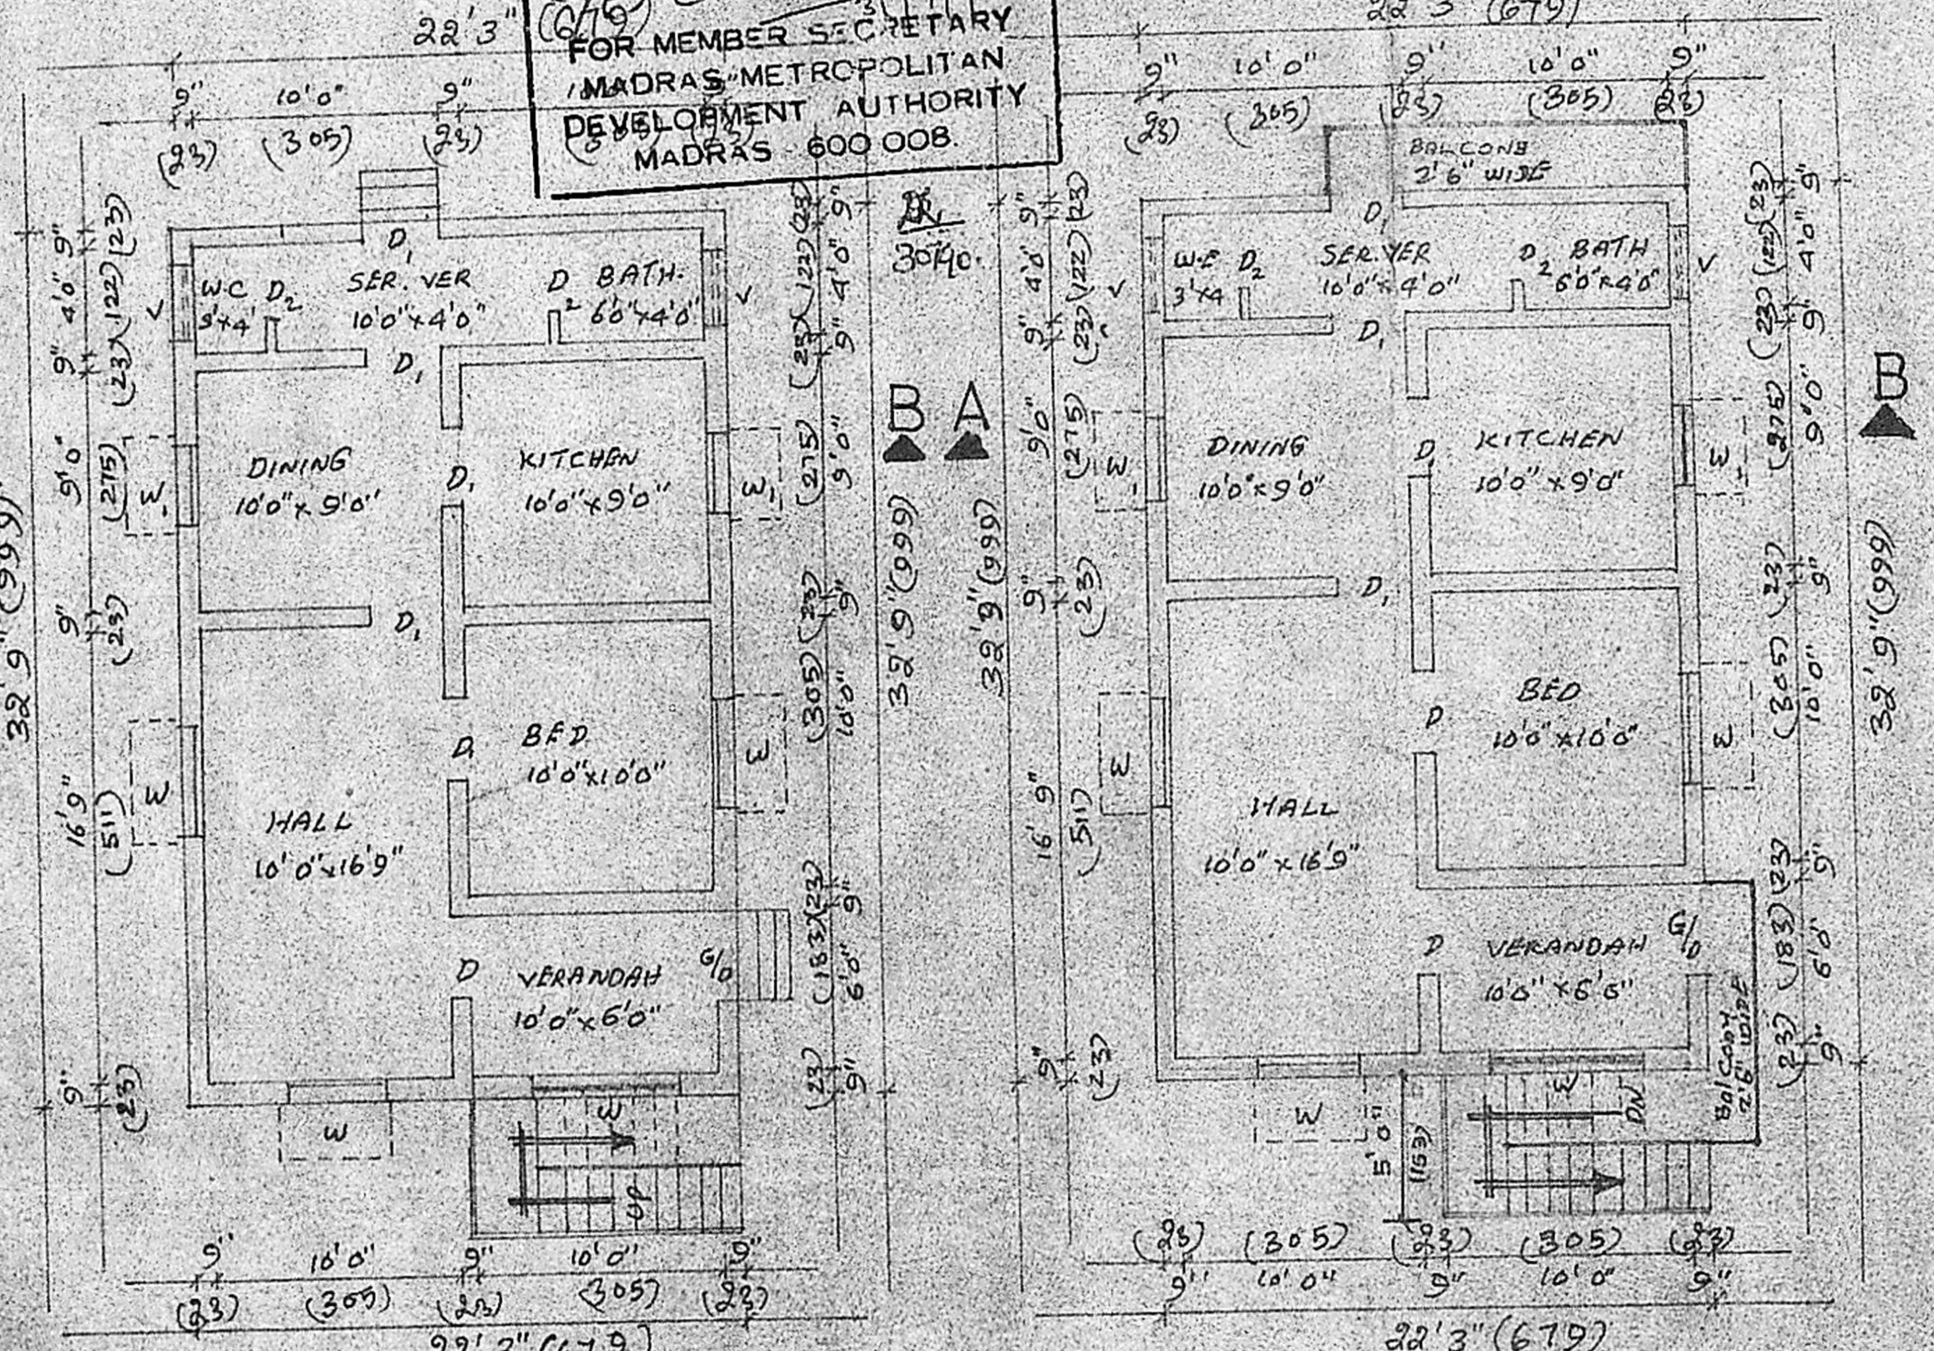

G.F. PLAN

F.F. PLAN

Planning Permit No. **A/982/90**
APPROVED
 SUBJECT TO THE CONDITIONS IN
 THIS OFFICE LETTER
 No. **A2/3446/90** Date **31-7-90**
 O/S **C. R. Unials**
 FOR MEMBER SECRETARY
 MADRAS METROPOLITAN
 DEVELOPMENT AUTHORITY
 MADRAS 600 008.

