



PROPOSED BUILDING IN S.No 277 IN
 PLOT No 4 FRIENDS NAGAR THIRUMULLAIVOYAL
 VILLAGE AVADI AVADI TOWNSHIP,
 FOR SHRI. M. VASUDEVAN. SCALE 1:100.

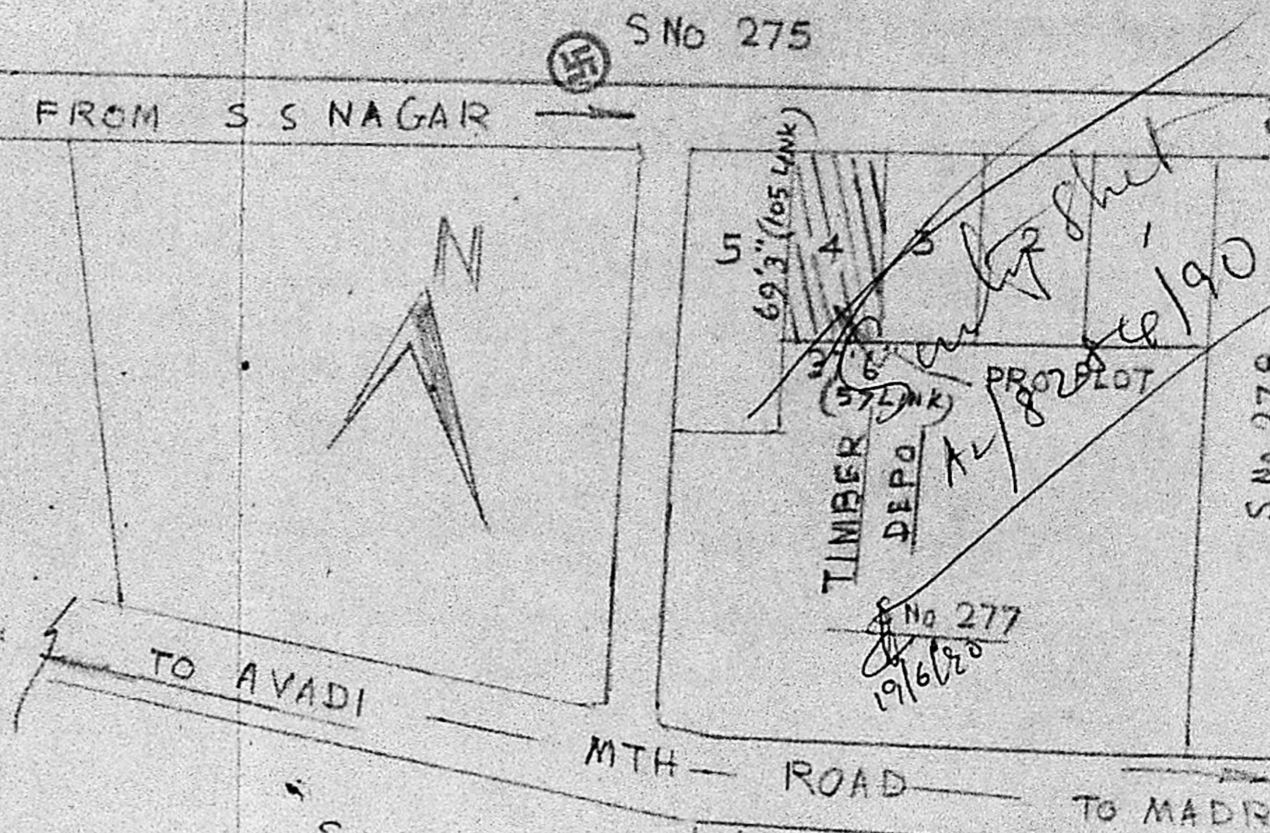

S.No 882
 VAISNAVI SHARINE
 KEY PLAN S.No. 277
 THIRUMULLAIVOYL FRIENDS NAGAR

- DESCRIPTION
- FOUNDATION IN CC 1:4:8
 - B.W. IN CM 1:5 ALL WORKS
 - FLOORING CC FLOOR
 - RCC IN CC 1:2:4, IN, LINTEL, PLINTH, S SHADE, ROOF.
 - ROOF FINISHED WITH WEATHERING COURSE
 - PLASTERING IN CM 1:5, 12MM TK
 - CEILING IN CM 1:3, 20MM TK
 - JOINERY FIRST CLASS H.W. (TEAK)
 - PAINTING & WHITE WASHING AS PER MOSS.
- JOINERY
- D DOOR T.W 1000 X 2100
 - D₁ - DOOR T.W 900 X 2100
 - D₂ - " " 750 X 1950
 - O OPENING 750 X 1950
 - W WINDOW (GLAZED) - 900 X 1200
 - W₁ - " " 1200 X 1500
 - V VENTILATOR - 750 X 750
 - V₁ - " " 900 X 750

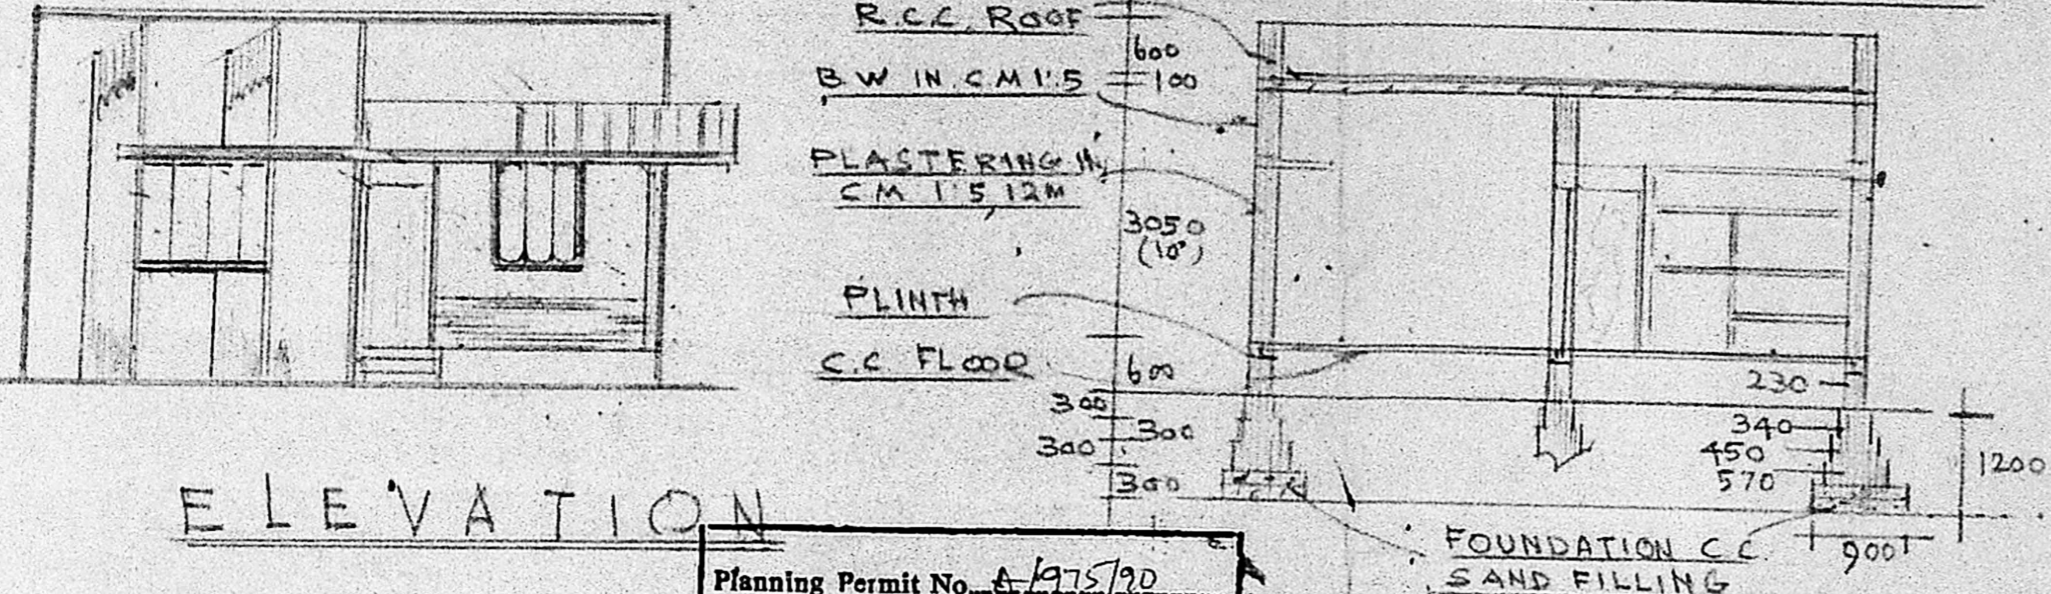


ELEVATION


SECTION ON "OO"

Planning Permit No. 6/975/90
APPROVED
 SUBJECT TO THE CONDITIONS IN THIS OFFICE LETTER.
 No. A2/8284/90 Date 30-7-90
 C.R. Umalakrishnan
 FOR MEMBER SECRETARY
 MADRAS METROPOLITAN
 DEVELOPMENT AUTHORITY
 MADRAS - 600 008.


PLOT AREA : 241.8 SQ M. (2597 SQ FT)
 PLINTH AREA : 57.3 SQ M. (615 SQ FT)

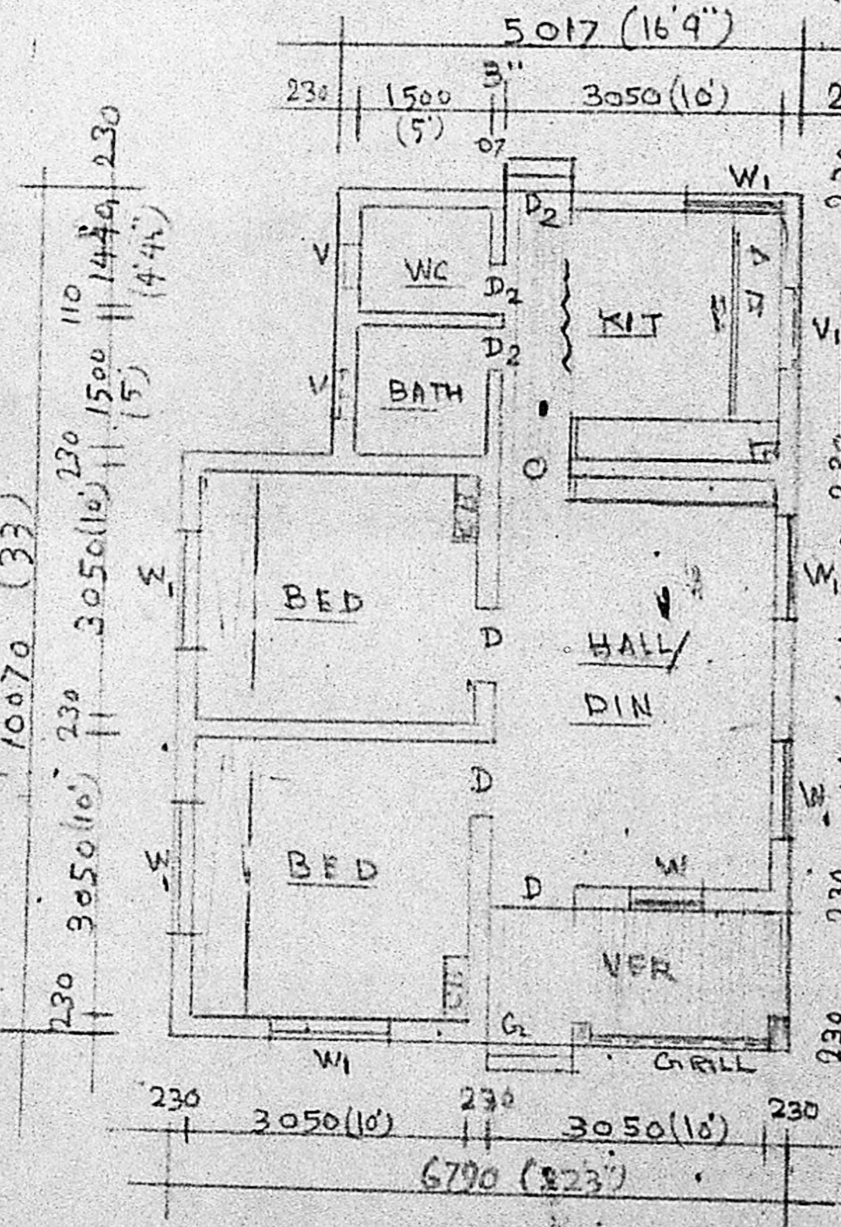

PLAN

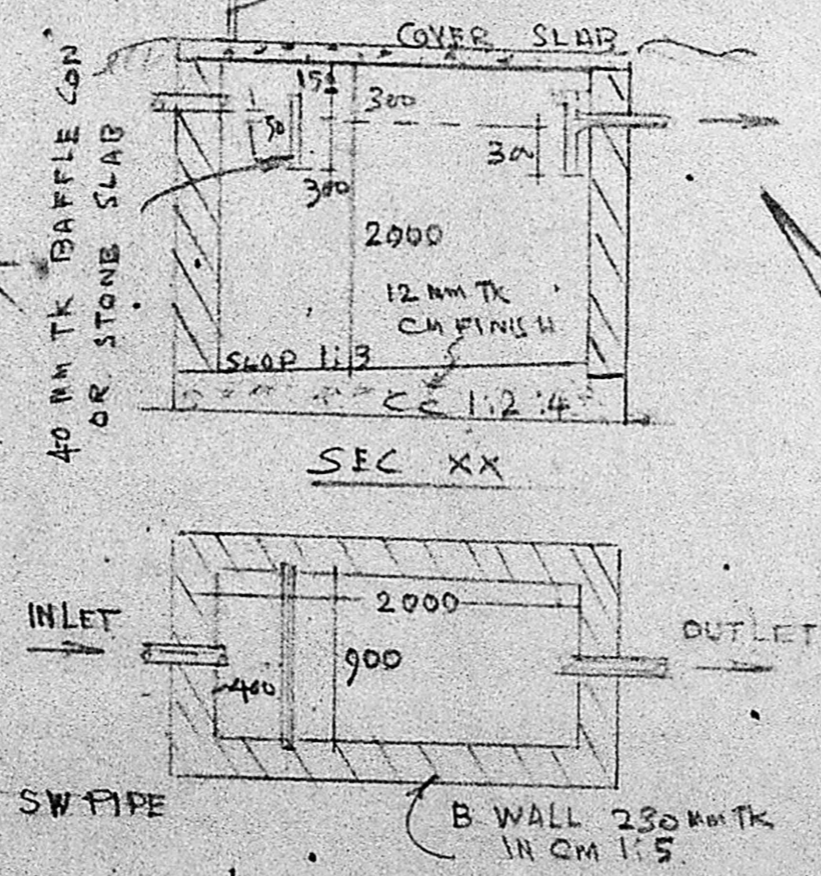

SEPTIC TANK
 SCALE 1:50

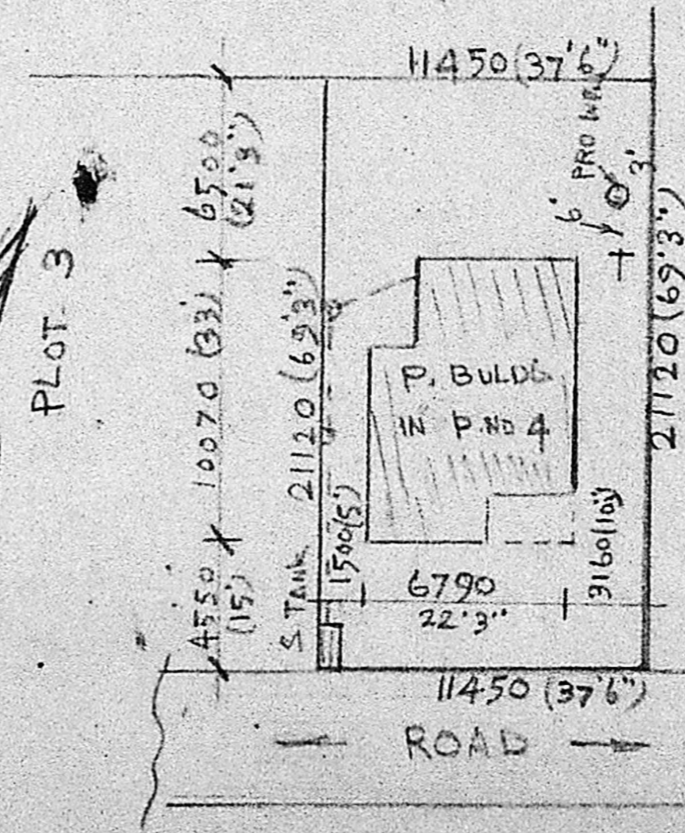

SITE PLAN
 SCALE 1:300

M. Vasudevan
 OWNER

L. Surve
 L. SURVEYOR