




FRONT ELEVATION

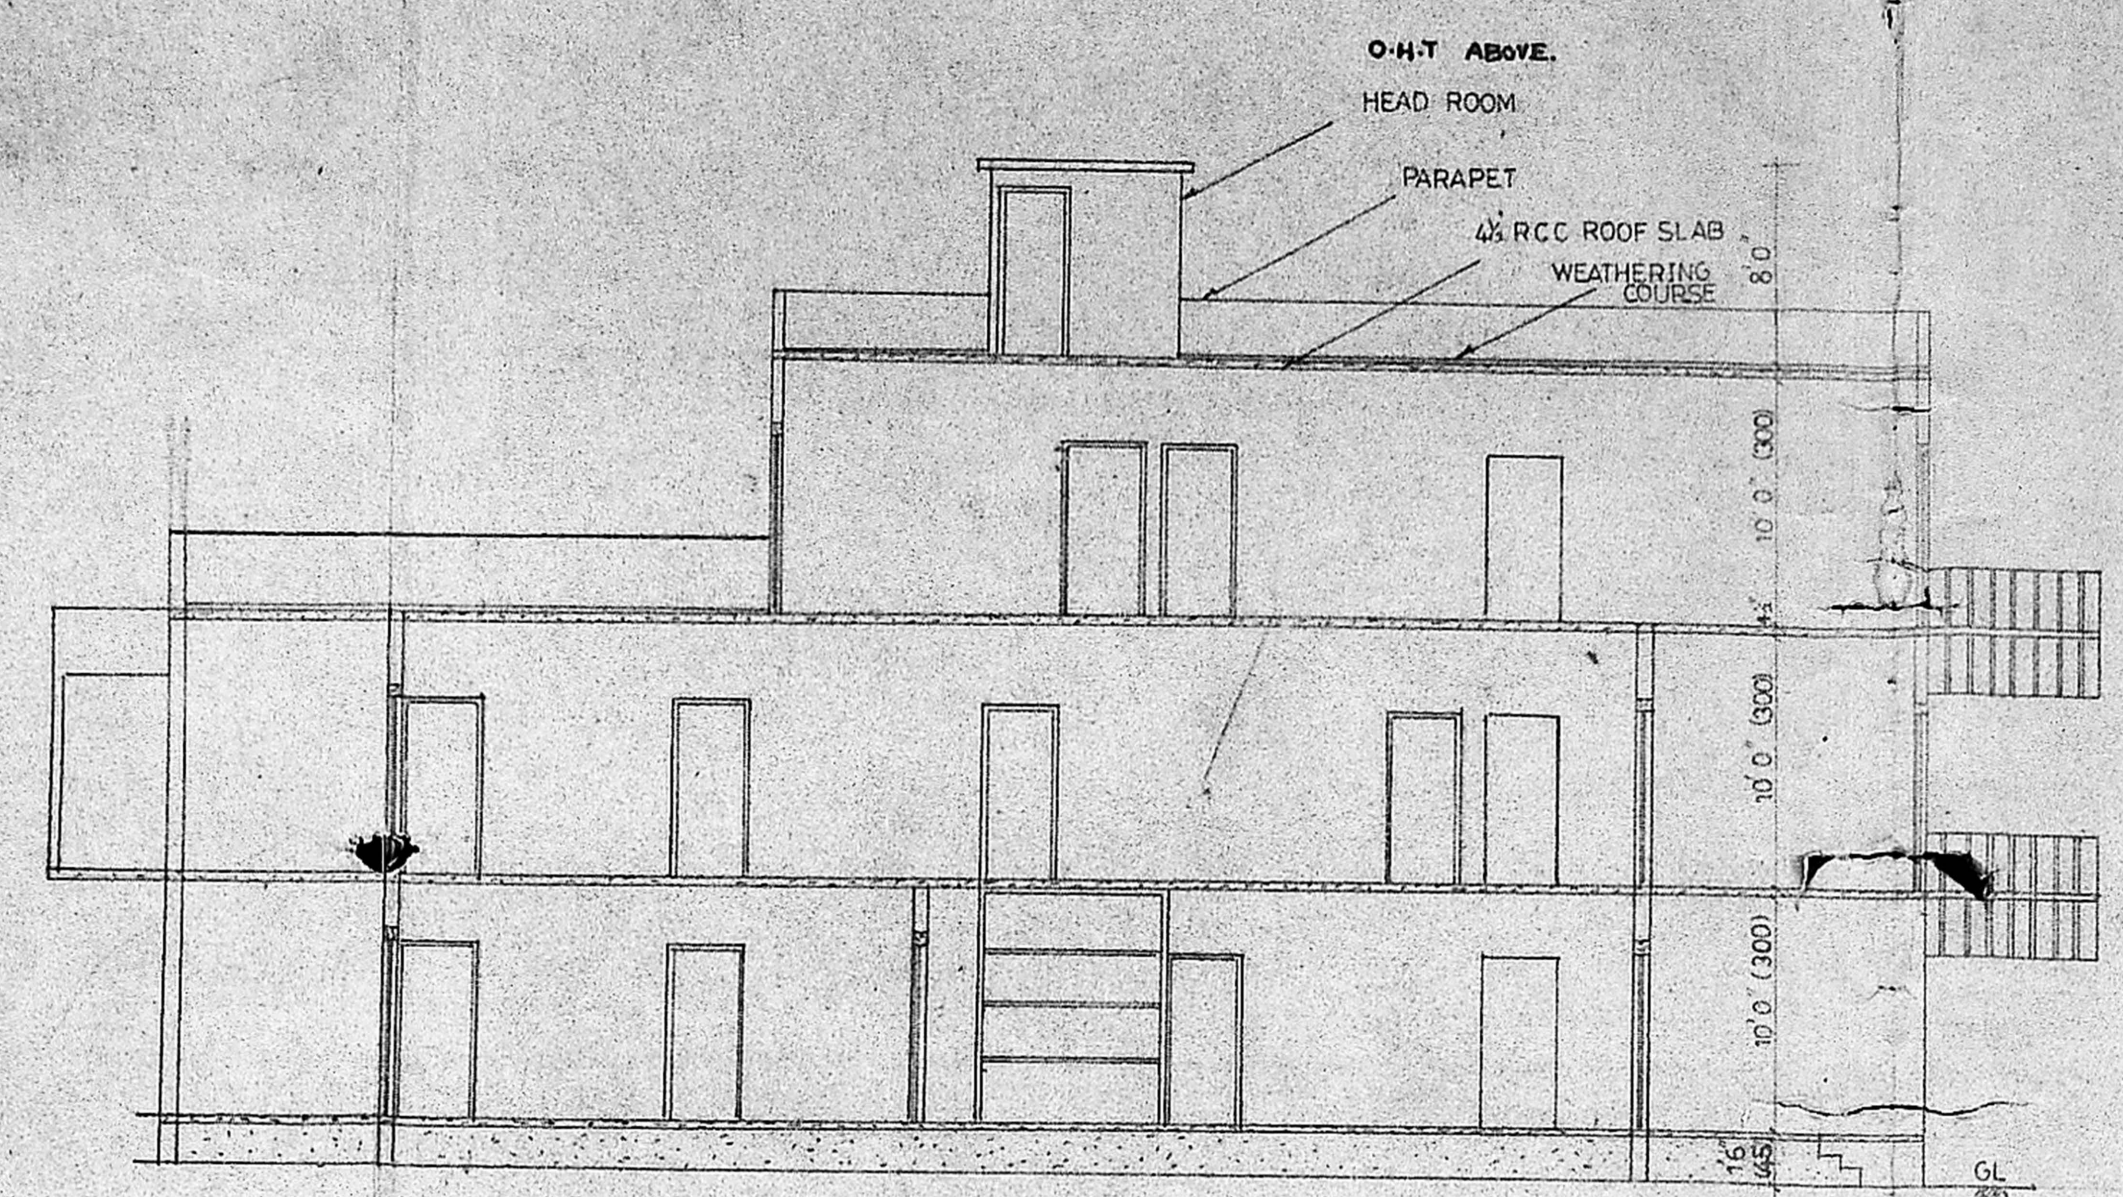

SECTION ON AA

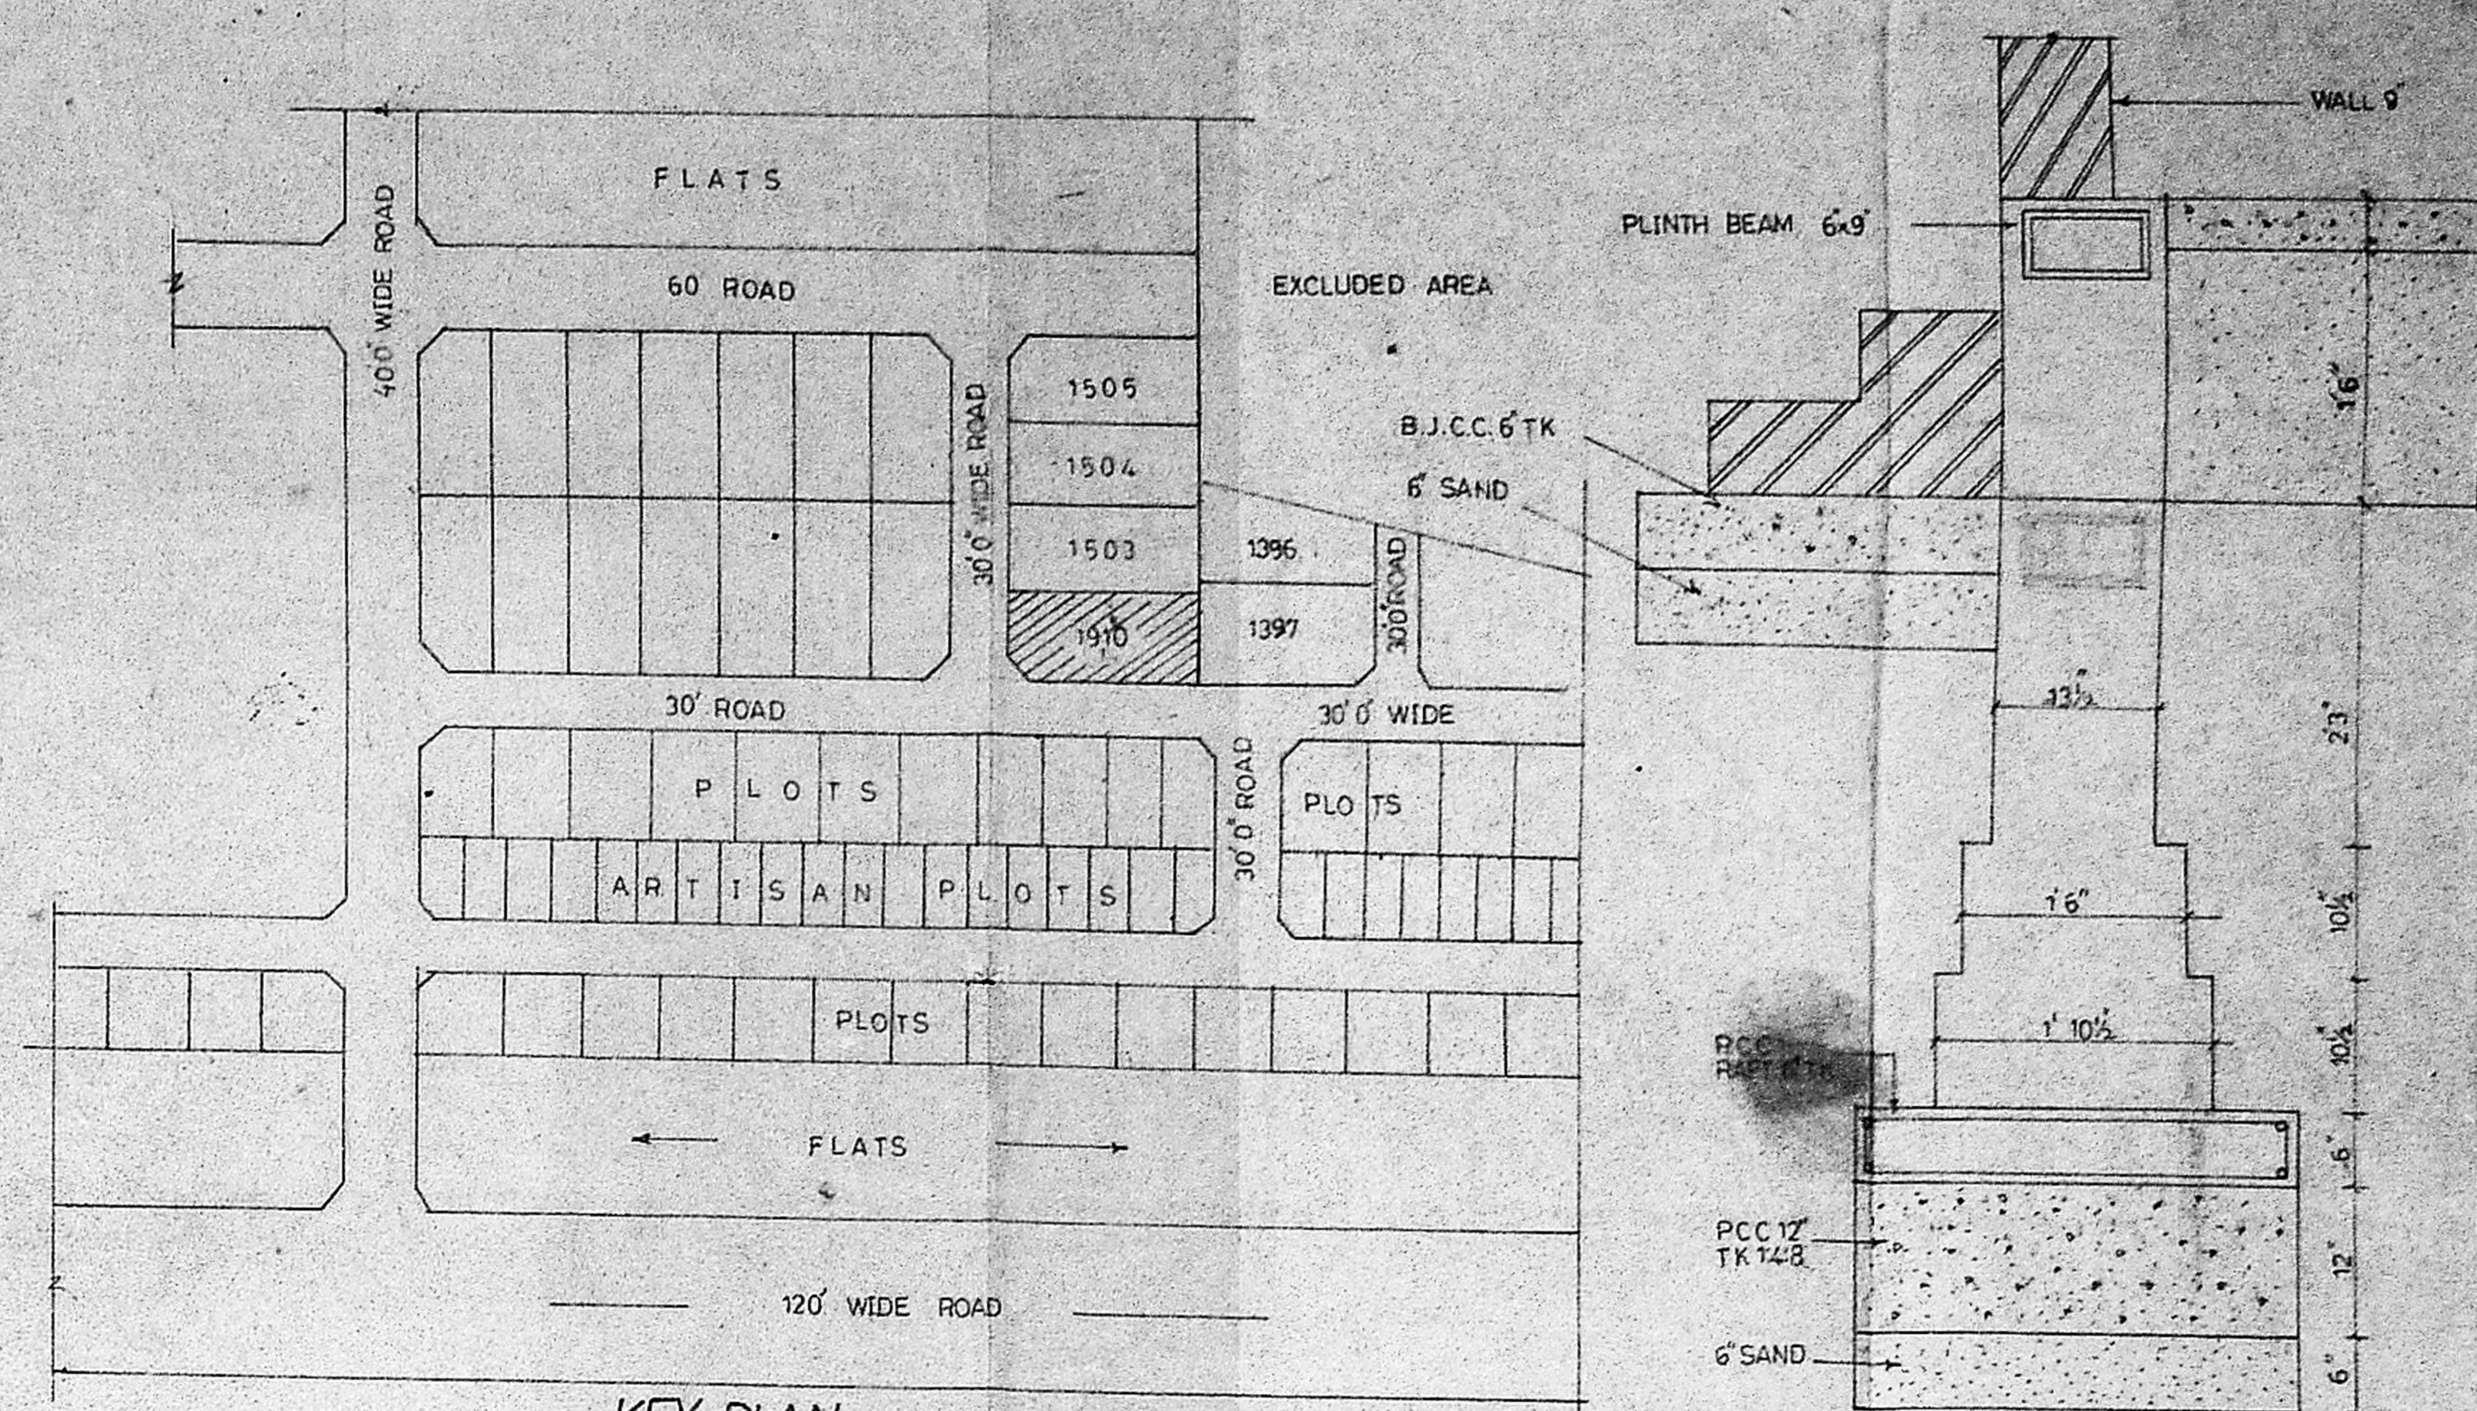


KEY PLAN

 


FOUNDATION DETAILS SCALE 1/4" = 1'-0"


Planning Permit No. A 1065/90
APPROVED
 SUBJECT TO THE CONDITIONS IN THIS OFFICE LETTER.
 No. A-1/3353/90, Date 17.09.90
 S. Jayaraman
 MEMBER SECRETARY
 MADRAS METROPOLITAN DEVELOPMENT AUTHORITY
 MADRAS 600 008.

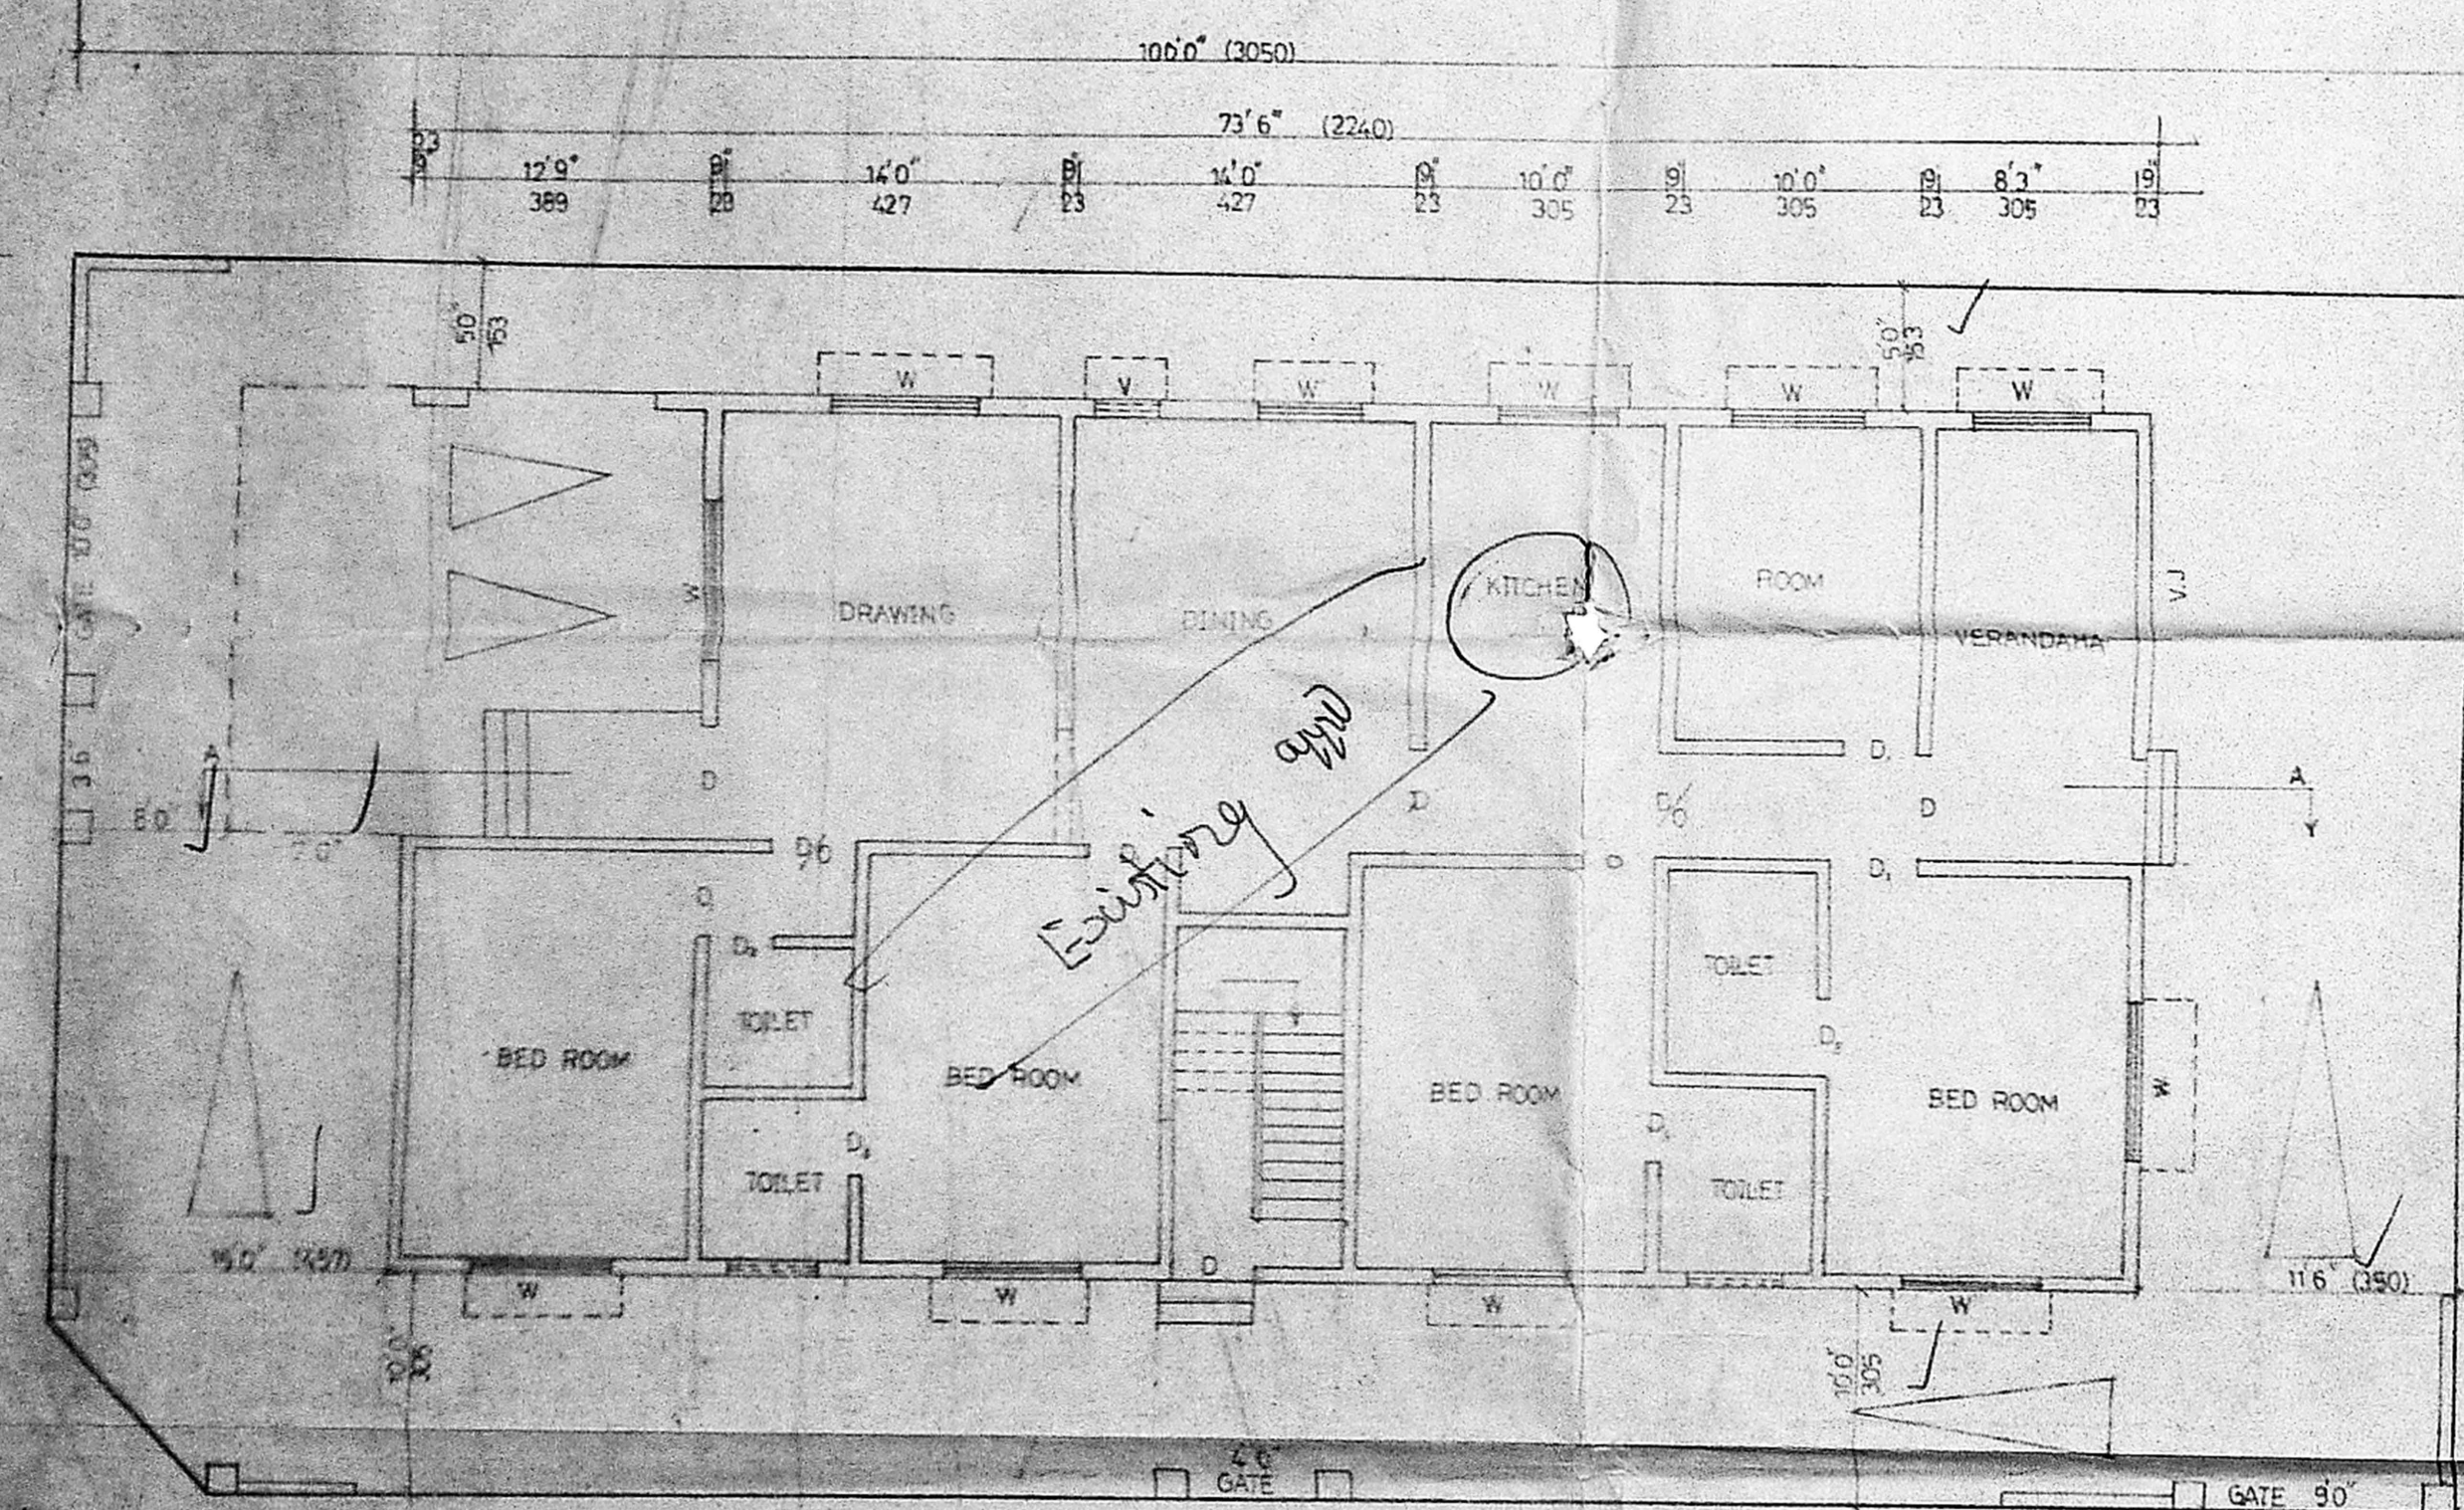

GROUND FLOOR PLAN

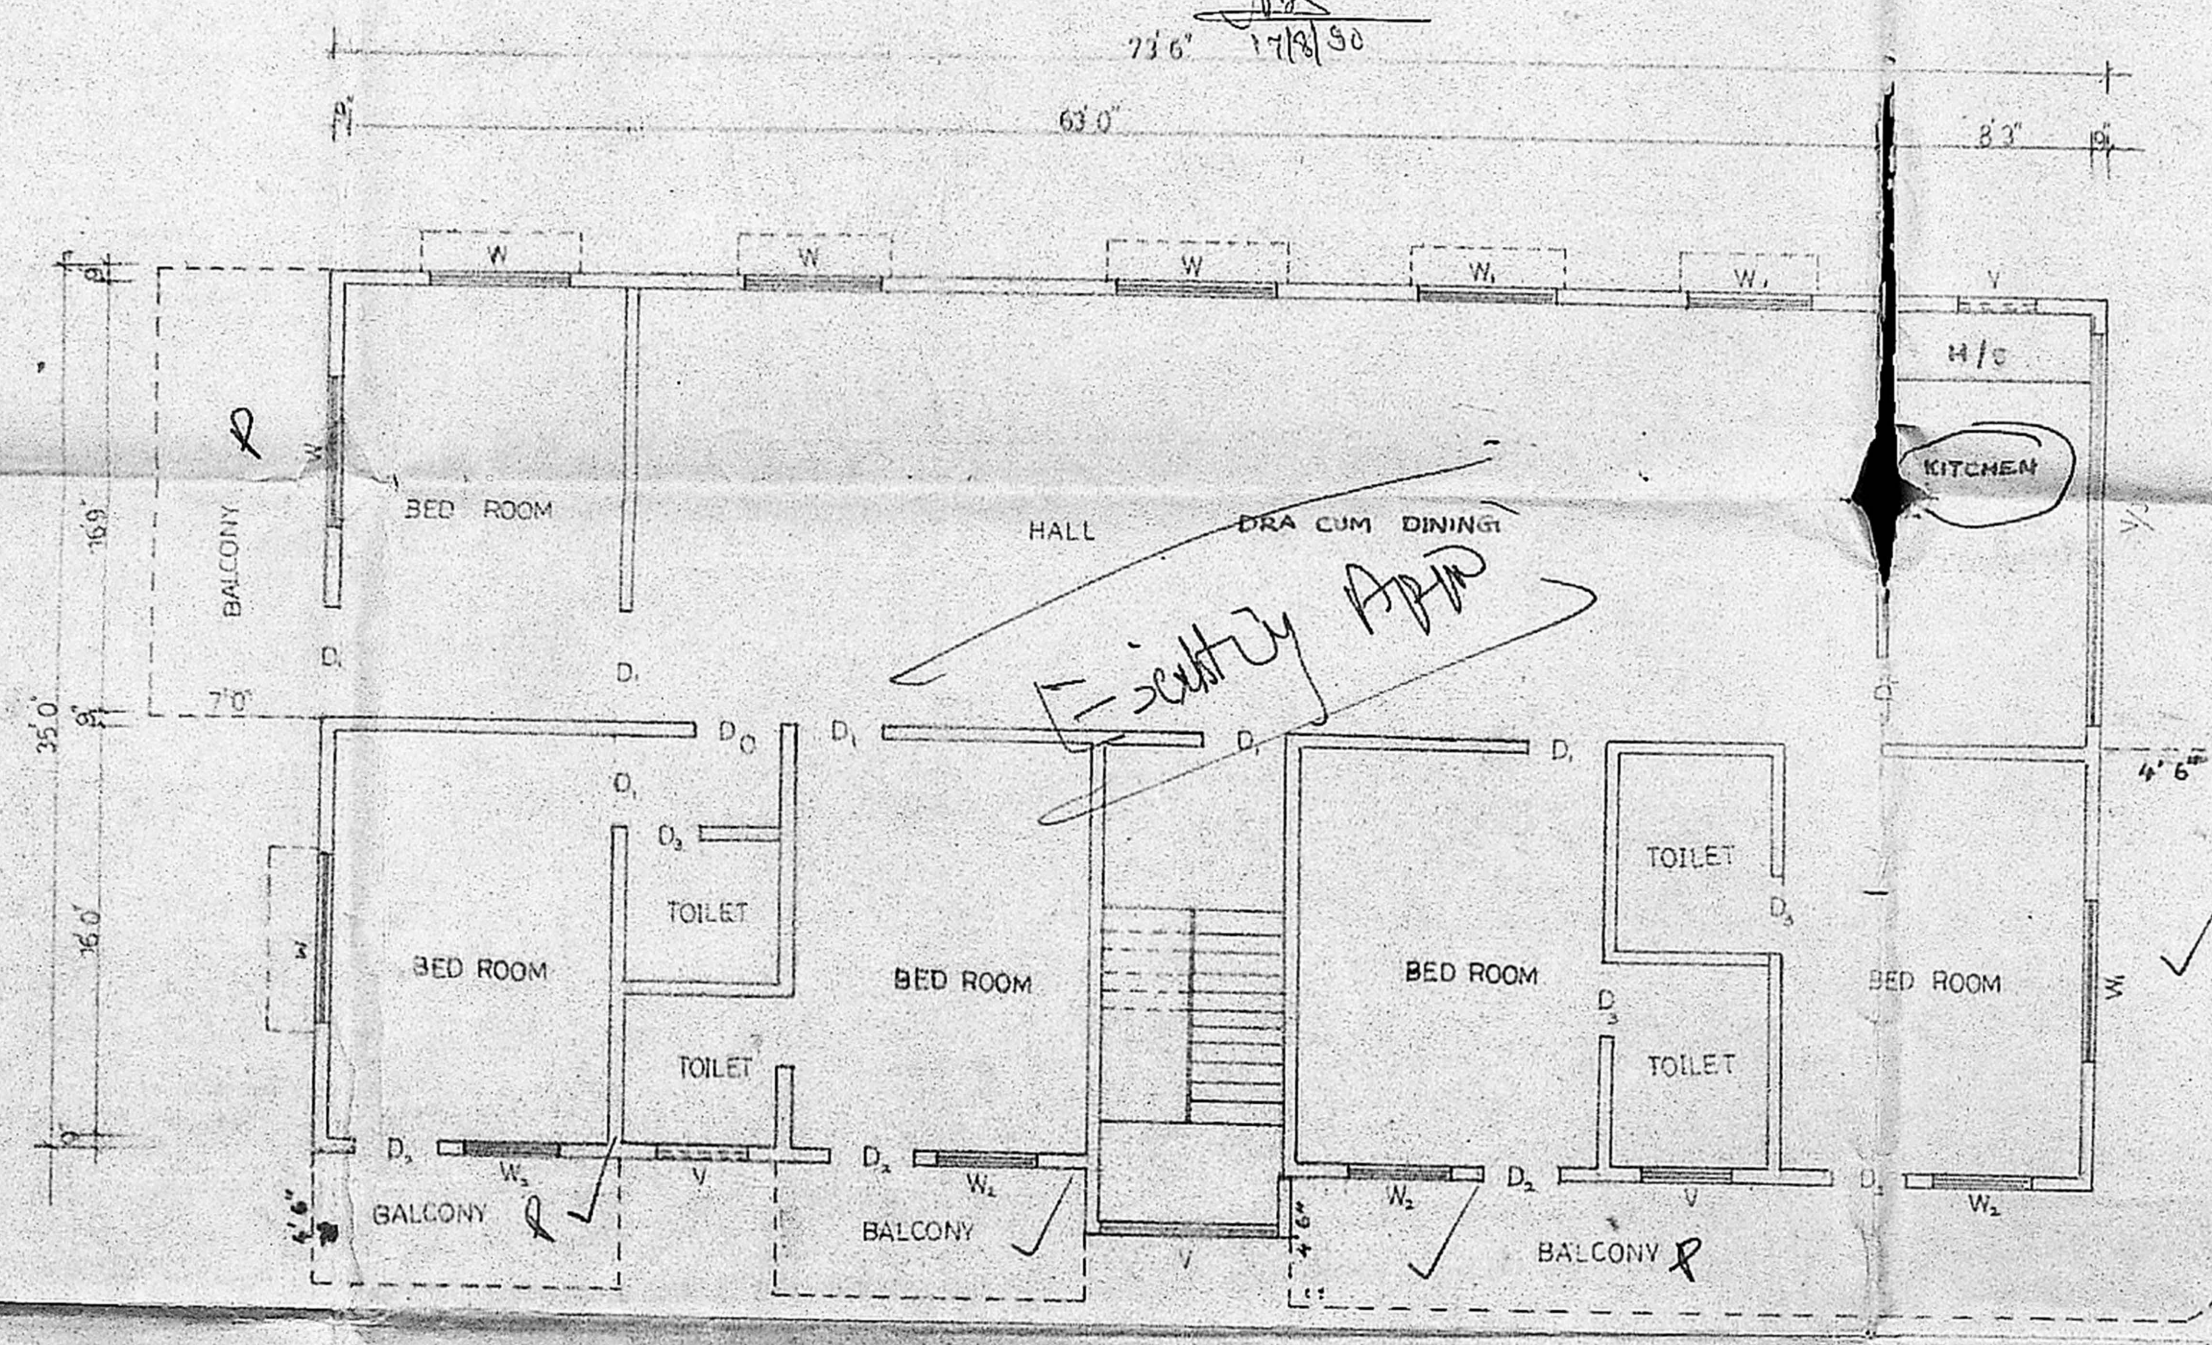

FIRST FLOOR PLAN

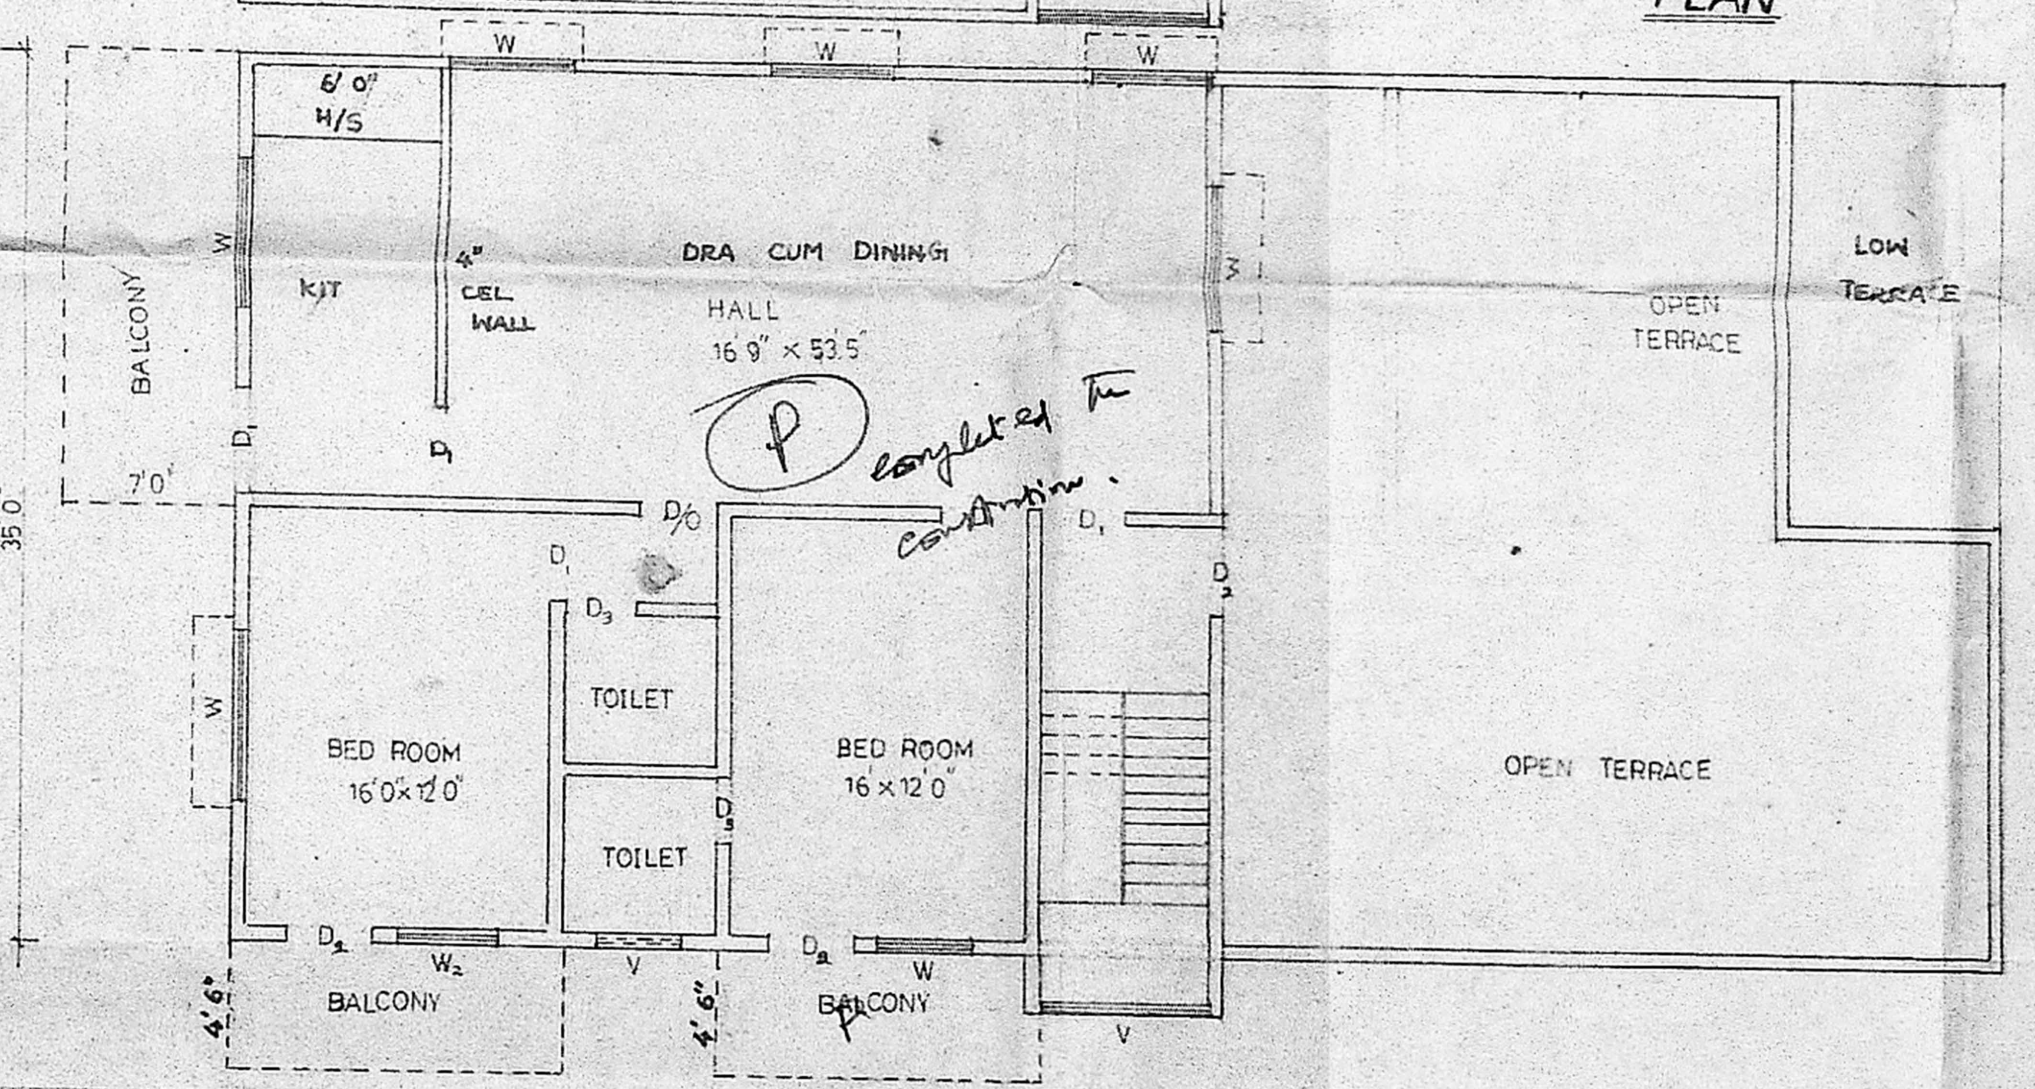

SECOND FLOOR PLAN

PLAN SHOWING THE PROPOSED SECOND FLOOR CONSTRUCTION OF THE EXISTING BUILDING IN PLOT NO 1910
 SCALE 1/8" = 1'-0"

MMDA IAI/PP No. A-1/402/90
 C.No. 12/200/90
 ASST. SURV.
 Scrutiny PART I
 PART II
 A.P. D.P.

AREA STATEMENT		SQ. FEET	SQ. METERS
1.	PLOT AREA	4975.5	462.22
2.	EXISTING G.F.	2701	250.43
3.	EXISTING F.F.	3072	285.37
4.	PROPOSED SF	1685	155.54
5.	TOTAL	7959	742.56

JOINARY DETAILS		
D	DOOR PANELLED	4'0" x 7'0" 120x215
D ₁	DO	3'3" x 7'0" 100x215
D ₂	DO	3'0" x 7'0" 90x215
D ₃	DO	2'6" x 6'6" 75x200
D	DOOR OPENING	4'0" x 7'0" 100x215
W	WINDOW GLAZED	6'0" x 4'0" 180x135
W ₁	DO	5'0" x 4'6" 150x135
W ₂	DO	4'0" x 4'6" 120x135
V	GLAZED VENTILATOR	4'0" x 3'0" 120x90
V	DO	3'0" x 2'0" 90x60

COLOUR INDEX	
EXISTING	[Line]
PROPOSED	[Line]
BOUNDARY	[Line]
ROAD	[Line]

OWNER

S. Vijayalakshmi

LICENSED SURVEYOR

S. SATHANARAYAN, F.I.C. F.I.S.
 LICENCED SURVEYOR