



**BRIEF SPECIFICATIONS**


FOUNDATION:- LOAD BEARING BRICK FOUNDATION  
 WALLS:- BRICK WORK IN CM 1:6 AND EXPOSED FACES PLASTERED IN CM 1:5, 12MM THK.  
 ROOF:- 120MM THK RCC ROOF SLAB WITH MIX 1:2:4 WITH SUITABLE REINFORCEMENT AND PROTECTED BY STANDARD WEATHERING COURSE LAID TO SLOPE ALL RCC WORK SHALL BE IN 1:2:4 WITH SUITABLE REINFORCEMENT  
 JOINERY - FIRST CLASS HARD WOOD.  
 FINISHES:- OIL BOUND DISTEMPER INTERNALLY AND CEMENT PAINT EXTERNALLY.

AREA STATEMENT	SQ. FT.	SQ. M.
PLOT AREA	2776	258
BLTNH AREA	710	65.99


SCHEDULE OF JOINERY		
D WOODEN DOOR	914 X 2134	31"0" X 71"0"
D WOODEN DOOR	762 X 2134	26"6" X 71"0"
W WOODEN GLAZED WINDOW	1524 X 1524	51"0" X 51"0"
W1 WOODEN GLAZED WINDOW	1219 X 1524	41"0" X 51"0"
W2 WOODEN GLAZED WINDOW	1219 X 1219	41"0" X 41"0"
V GLAZED VENTILATOR	610 X 610	24"0" X 24"0"

PLAN SHOWING PROPOSED CONSTRUCTION OF A HOUSE IN PLOT NO. 7 IN RS. NO. 101/10 NEW NO. 201/107 OF MADIPPAKKAM VILLAGE SAIDAPET TALUK, CHENGALPOT DISTRICT PERIAR NAGAR


*F. Tilak Ignatius*  
 F. TILAK IGNATIUS  
 B. ARCH. & P.L. (C.A.)  
 CA/12531/89  
 REGD. ARCHITECT  
 67, SULTAN STREET, 2, STREET, 12  
 K. K. NAGAR, MADRAS-78  
 LICENCED ARCHITECT

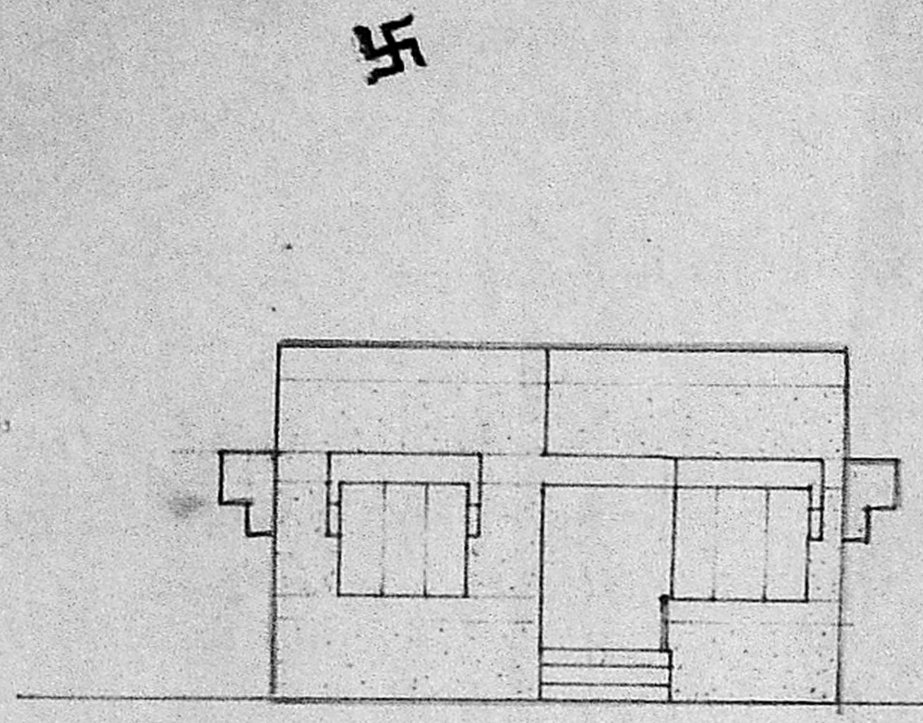


ELEVATION

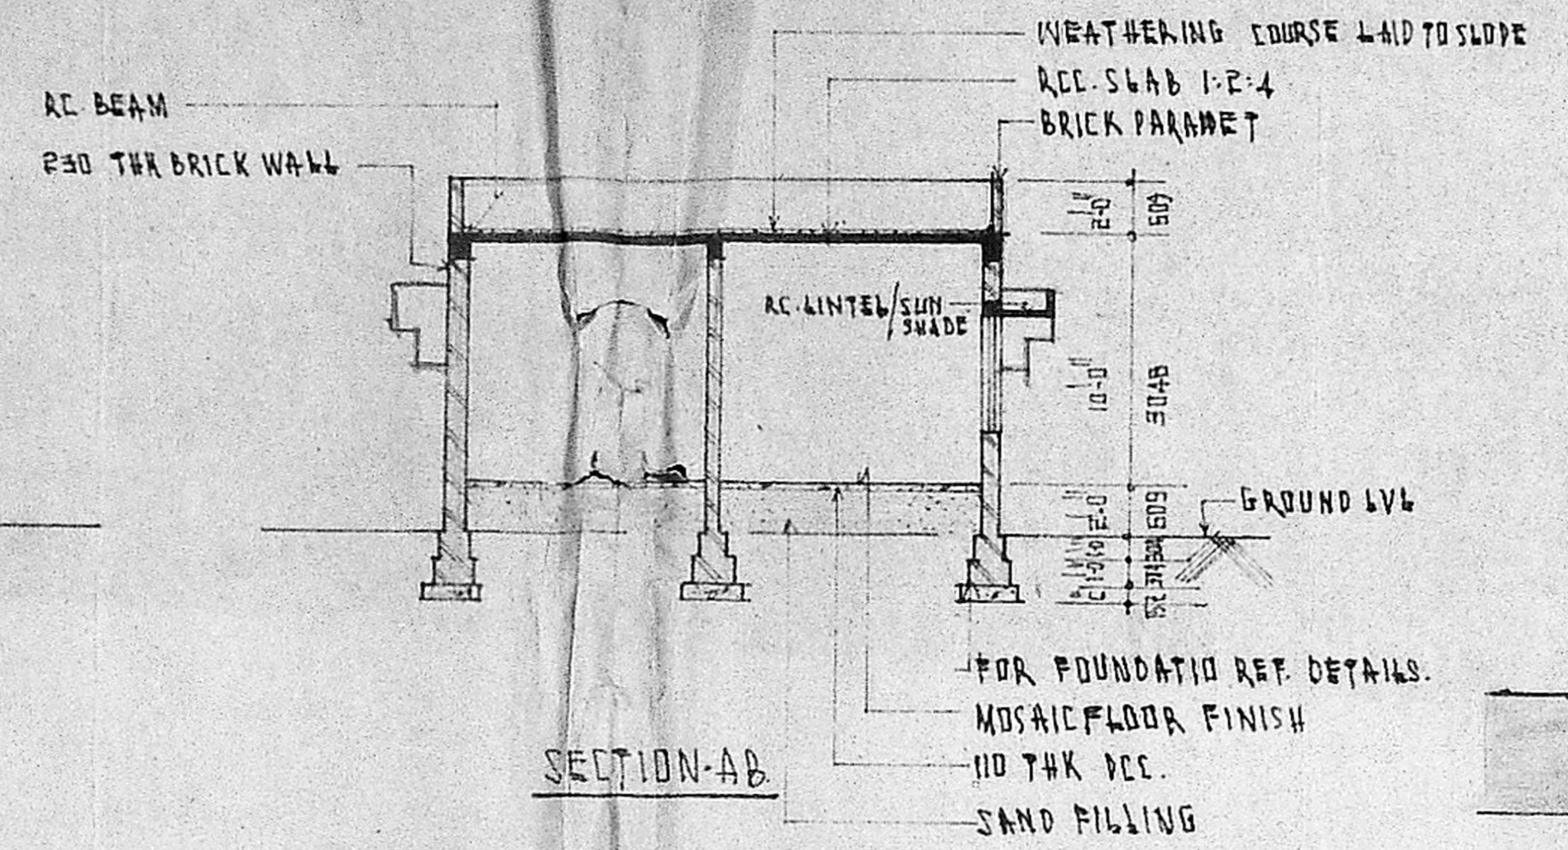

SECTION-AB

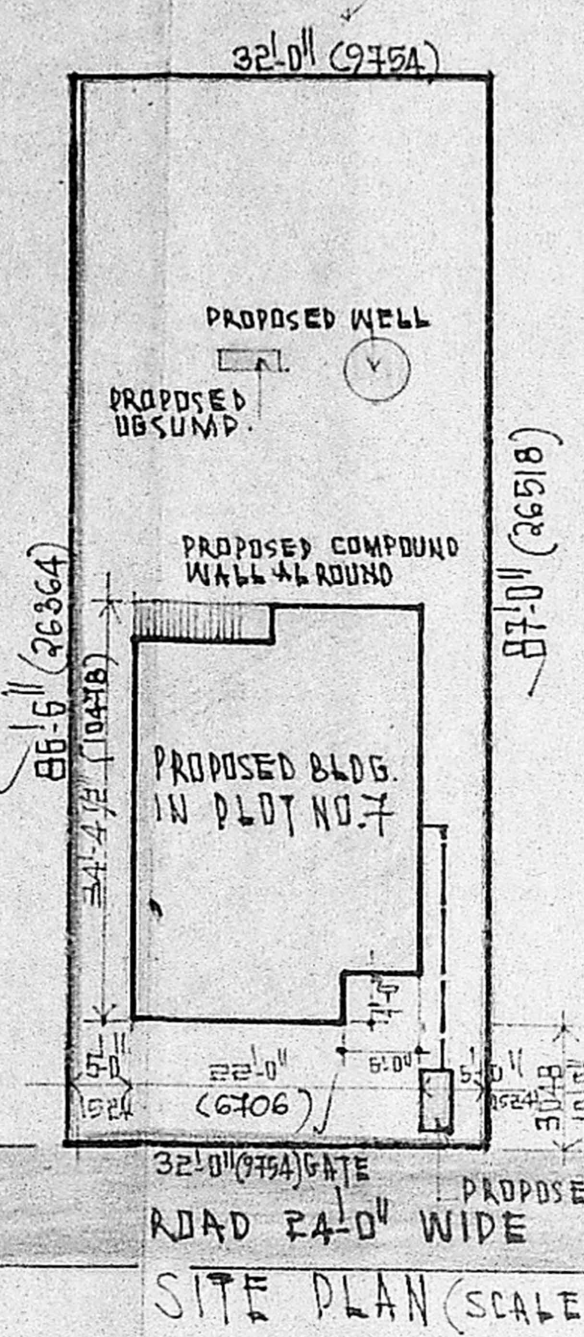


SITE PLAN (SCALE 1:200, 1/4"=1'-0")

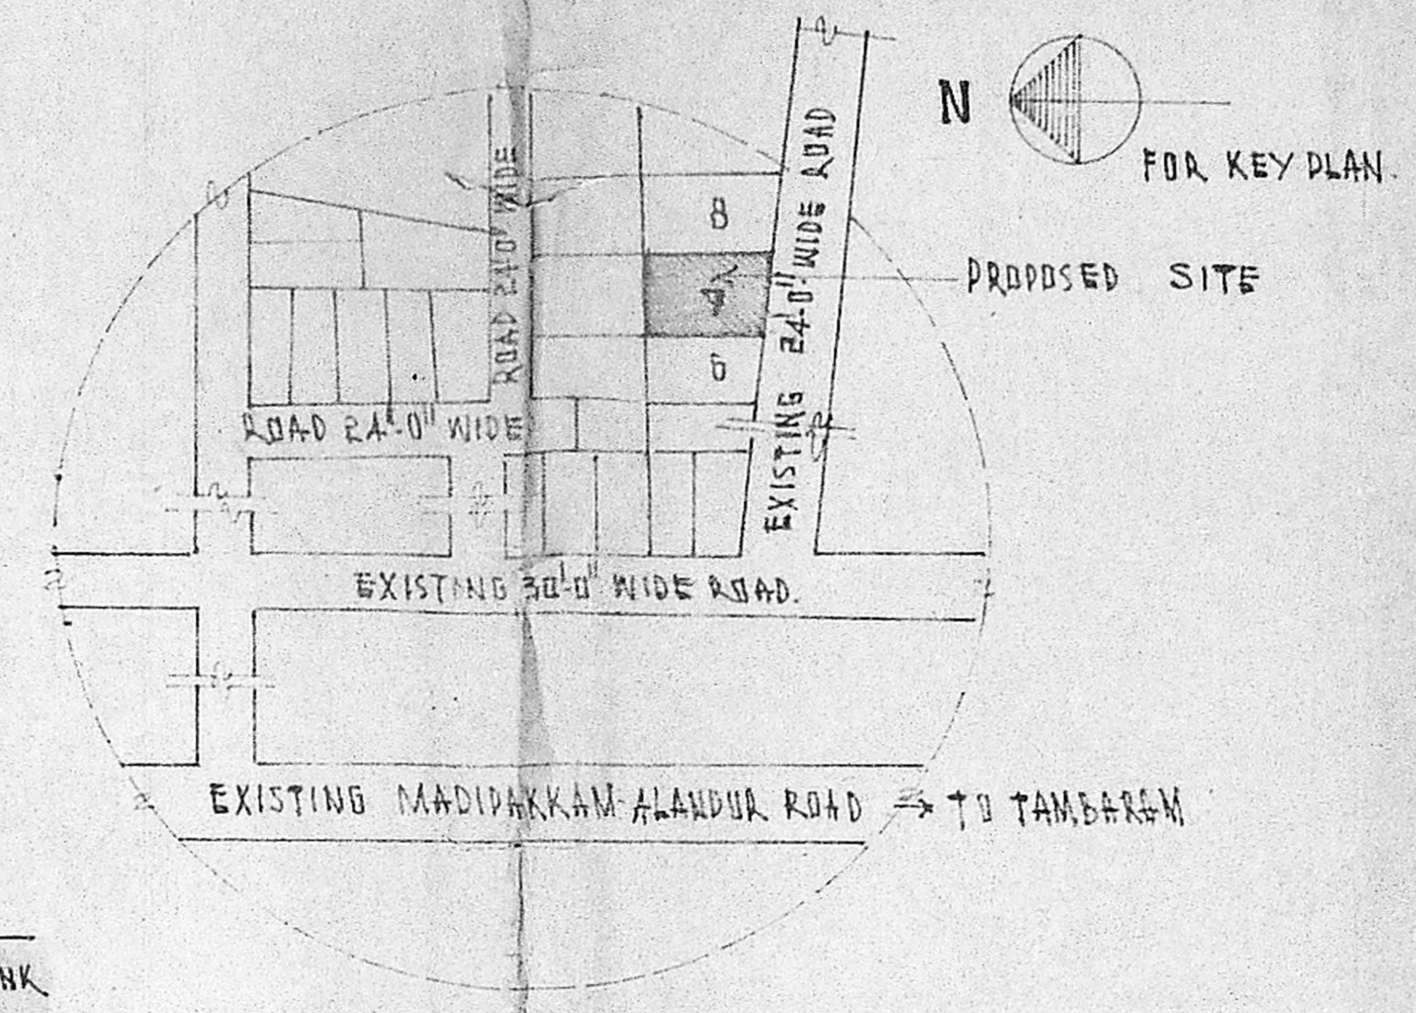


KEY PLAN NOT TO SCALE


Planning Permit No. A/1378/90  
**APPROVED**  
 SUBJECT TO THE CONDITIONS IN THIS OFFICE LETTER.  
 No. A3/118353/90 Dated 4-10-90  
 P/C. C. R. Umilt  
 FOR MEMBER SECRETARY  
 MADRAS METROPOLITAN DEVELOPMENT AUTHORITY  
 MADRAS - 600 008

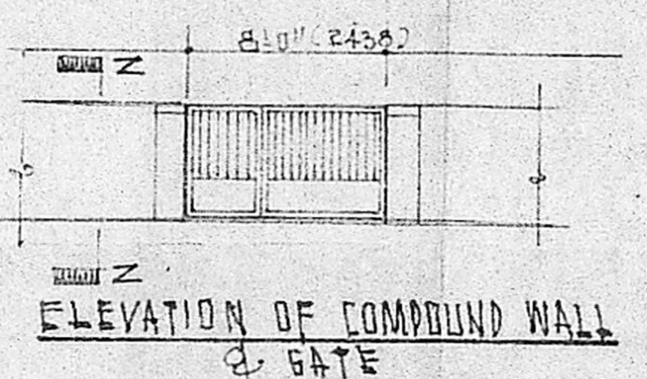


ELEVATION OF COMPOUND WALL & GATE

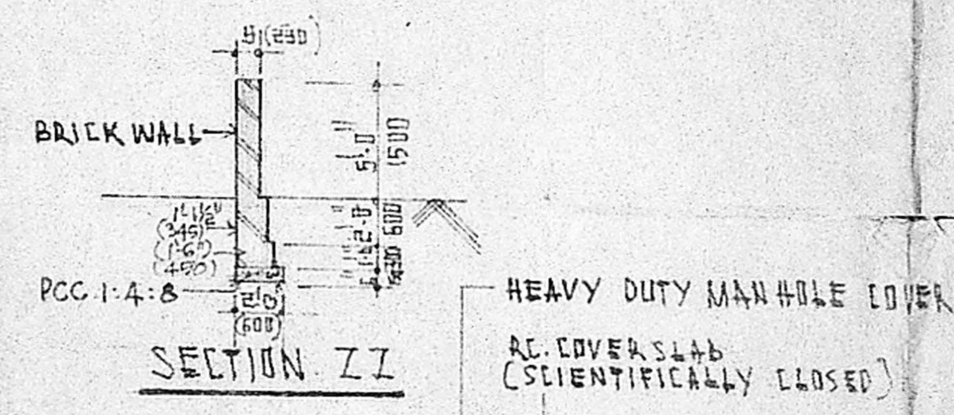


SECTION-ZZ

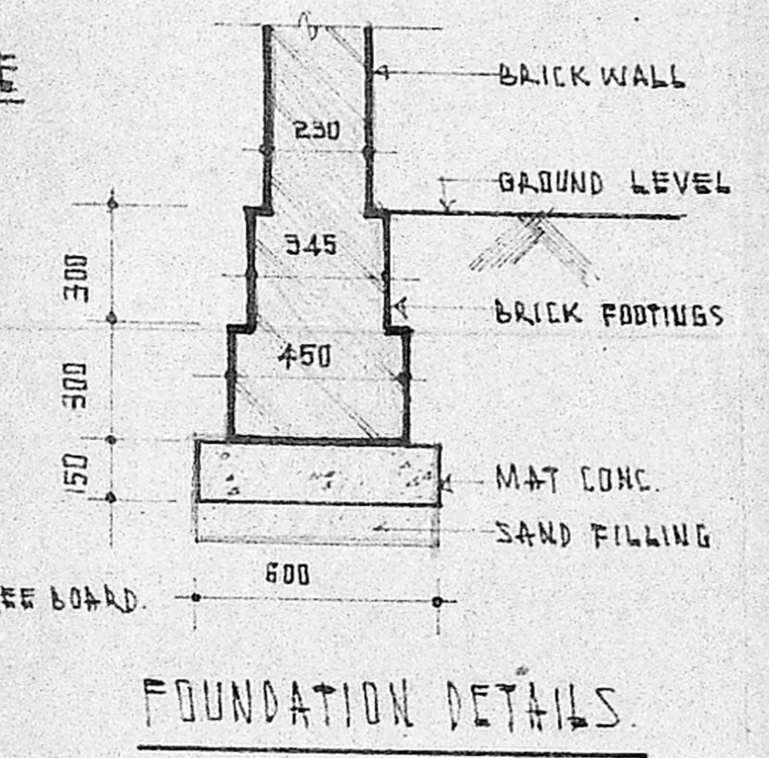

FOUNDATION DETAILS

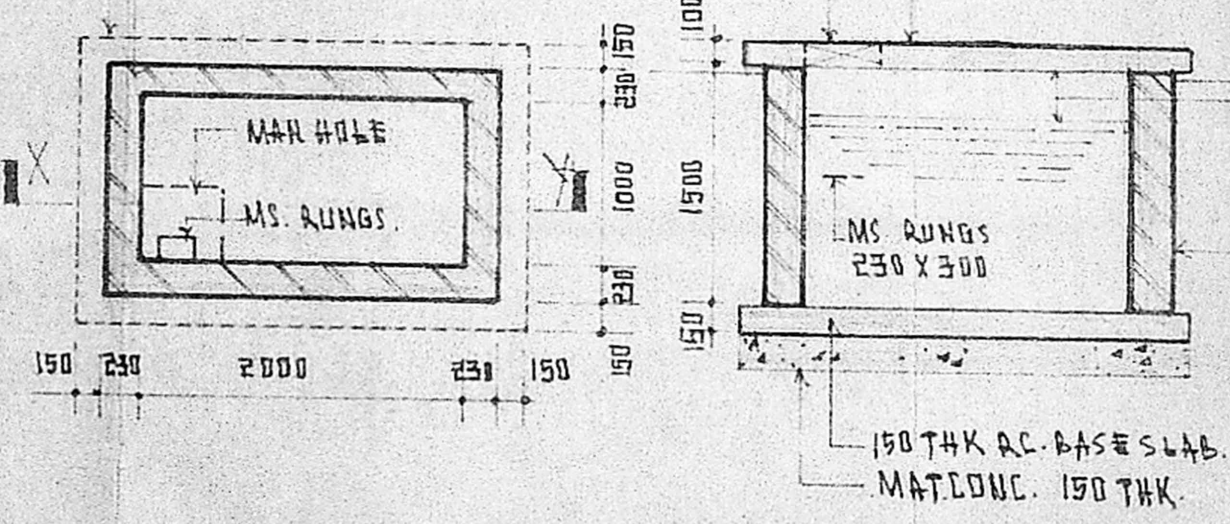


PLAN OF UG. SUMM.

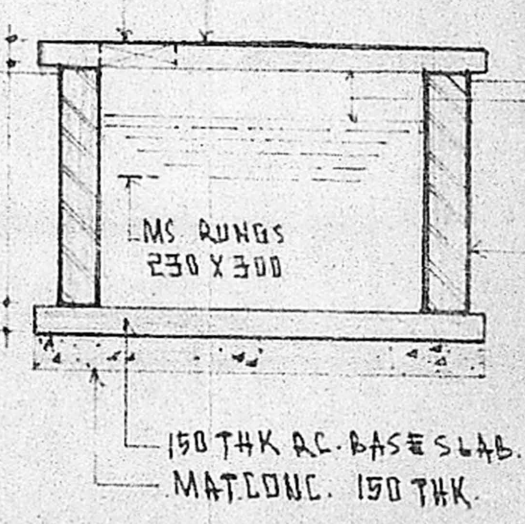


SECTION-XY


**COLOUR INDEX**  
 PROPOSED WORK SHOWN THUS [shaded box]  
 BOUNDARY SHOWN THUS [dashed line]  
 ROAD SHOWN THUS [thick line]

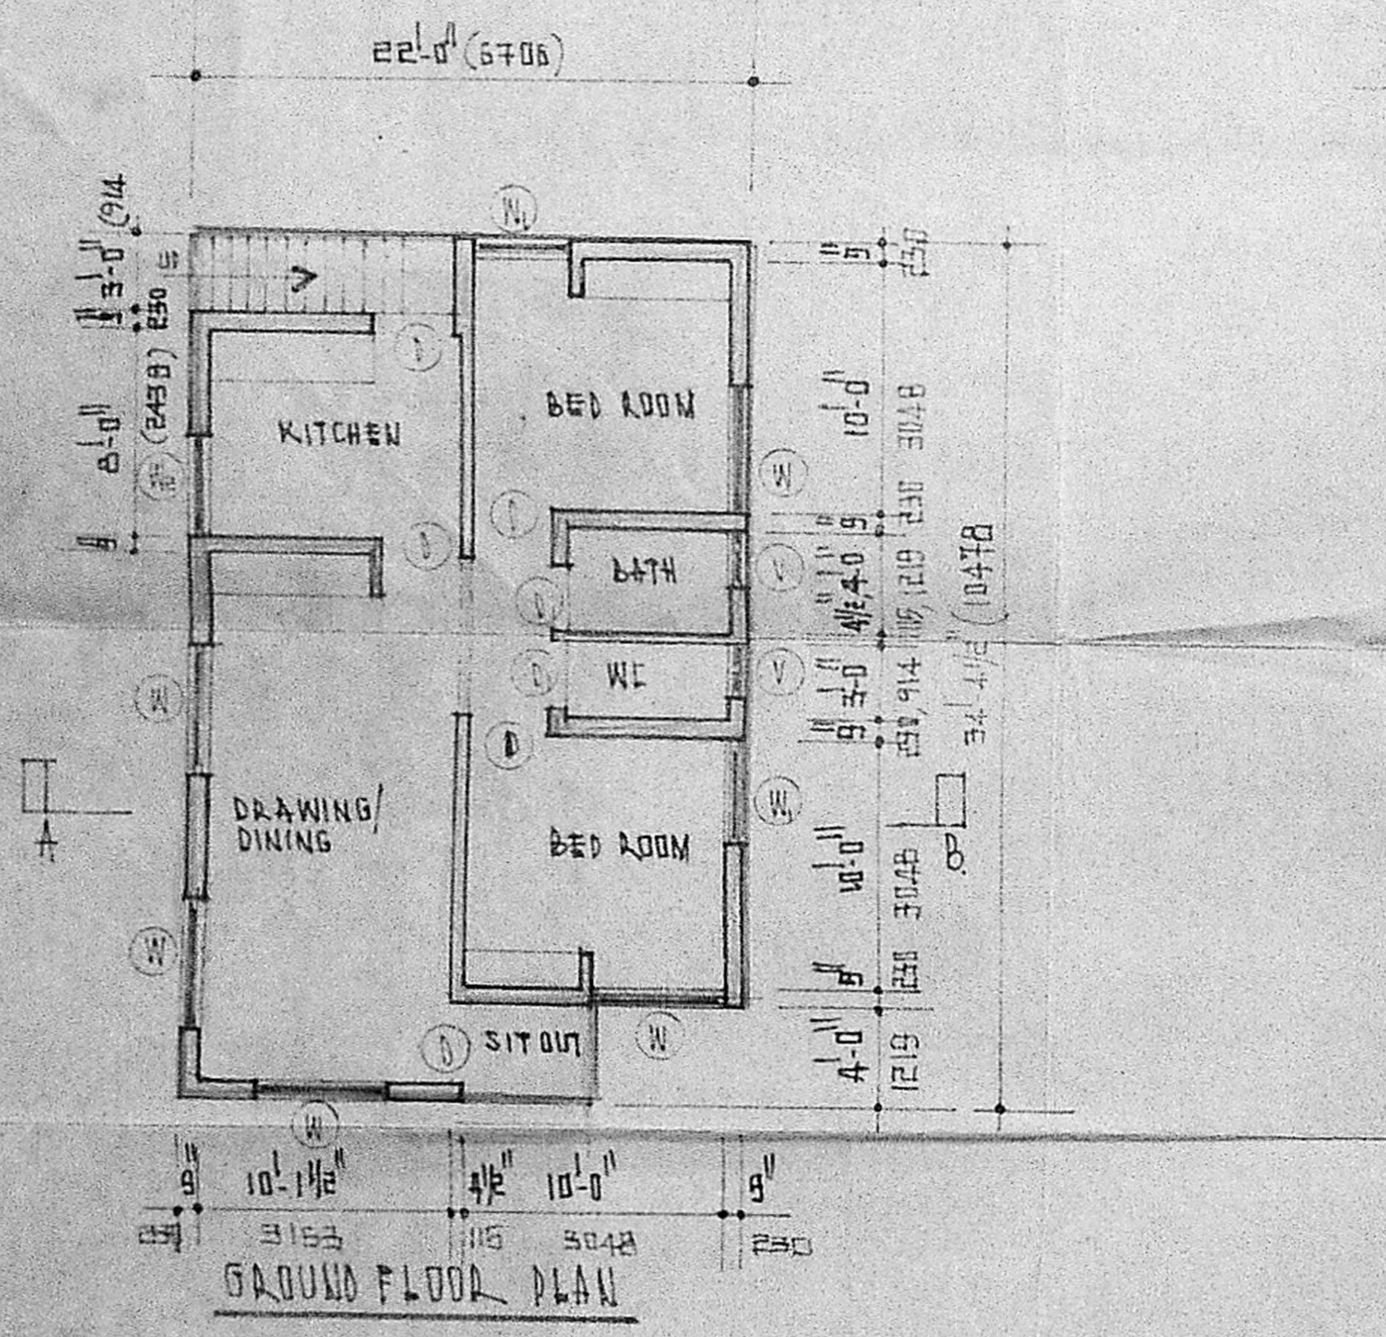


GROUND FLOOR PLAN

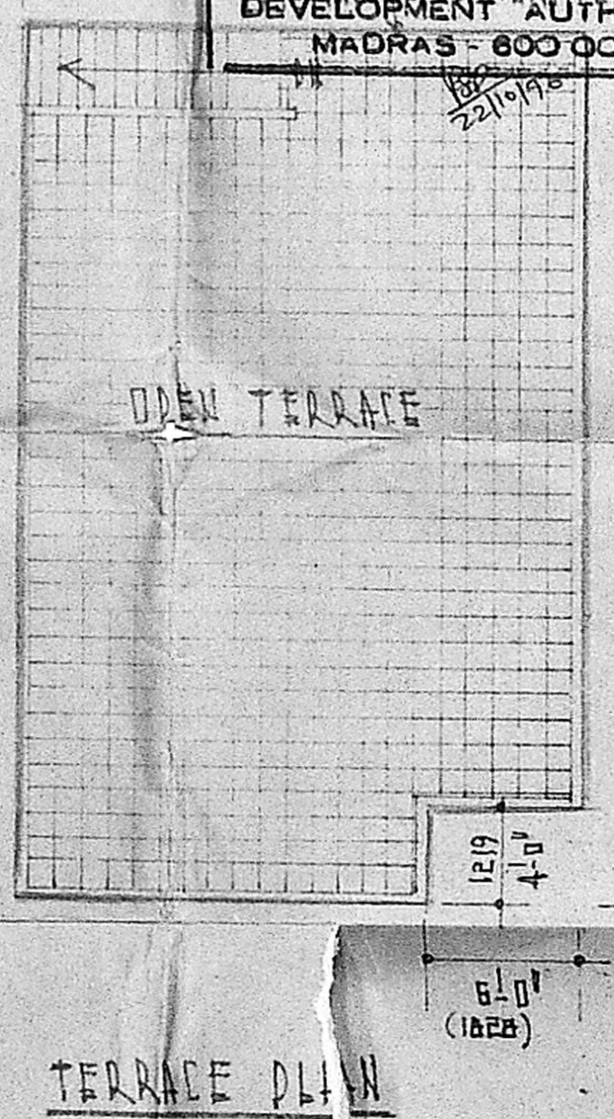

TERRACE PLAN

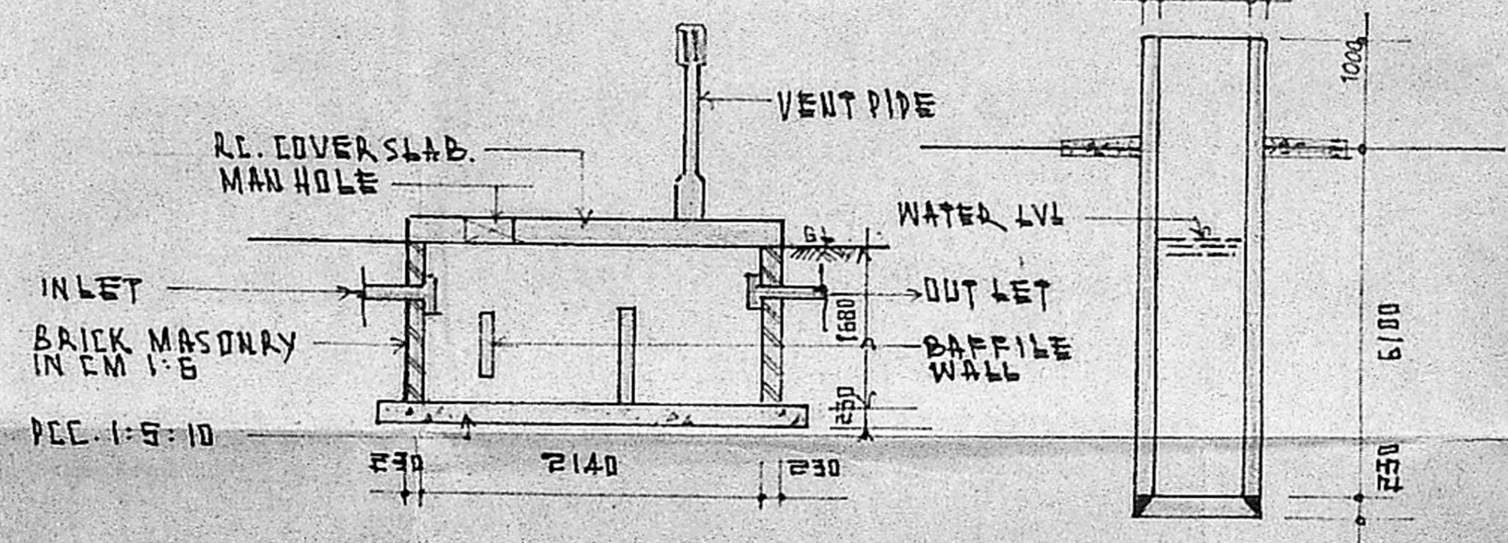

DETAILS SEPTIC TANK

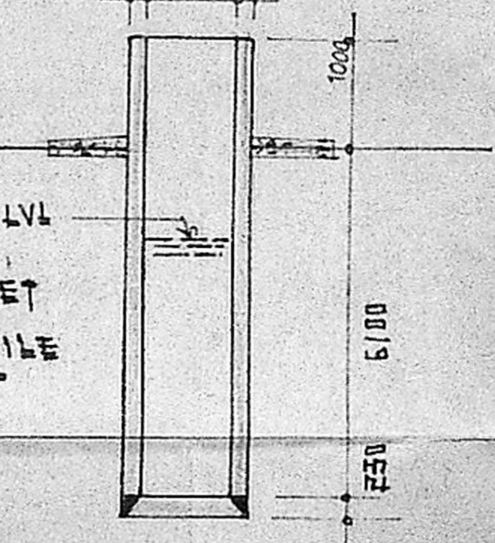

SECTION OF WELL

*F. Tilak Ignatius*  
 SIGNATURE OF OWNER