



FRONT ELEVATION  
SCALE 1/8" = 1'-0" (1:100)

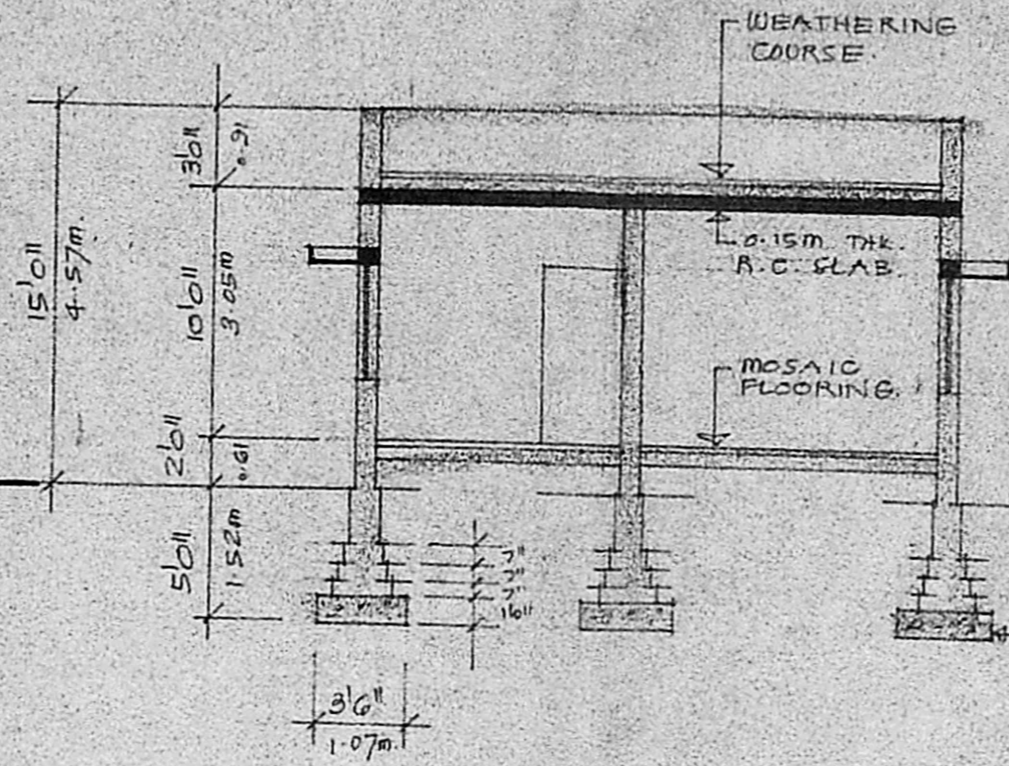


SECTION A-A  
SCALE 1/8" = 1'-0" (1:100)

MMDA [A]/PP No. /  
C No. A3/21709/90  
ASST. ...  
Secretary 14/11/90  
PART I  
PART II  
L.V.  
A&P.EMENT  
CONCRETE  
D.P.

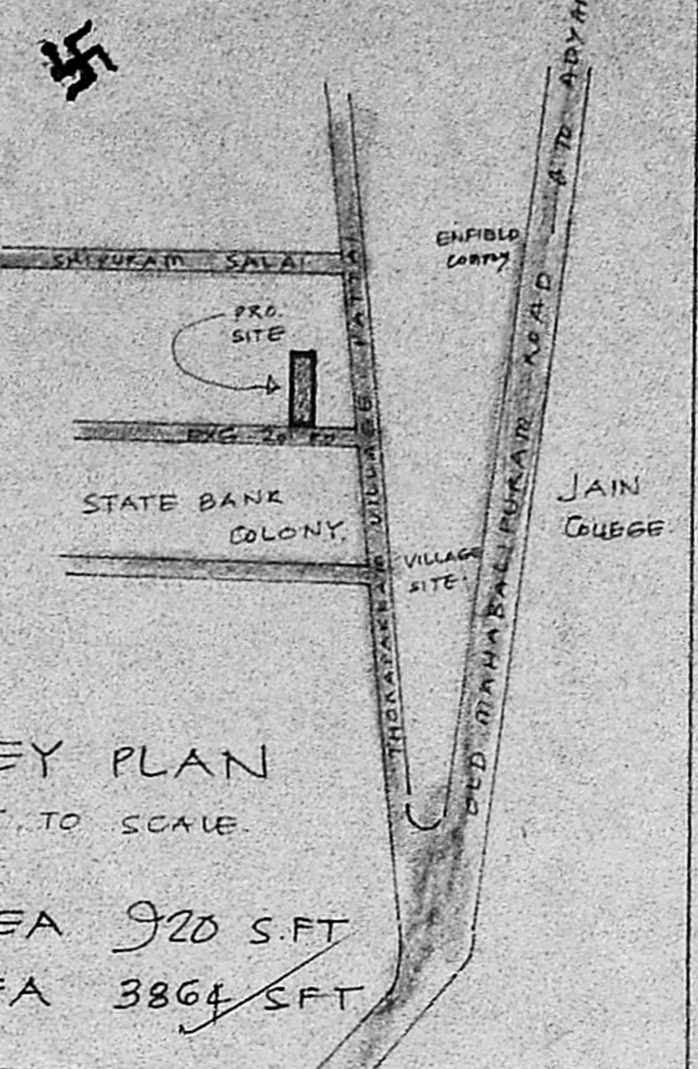


KEY PLAN  
NOT TO SCALE

BUILT UP AREA 920 S.FT  
PLOT AREA 3864 SFT

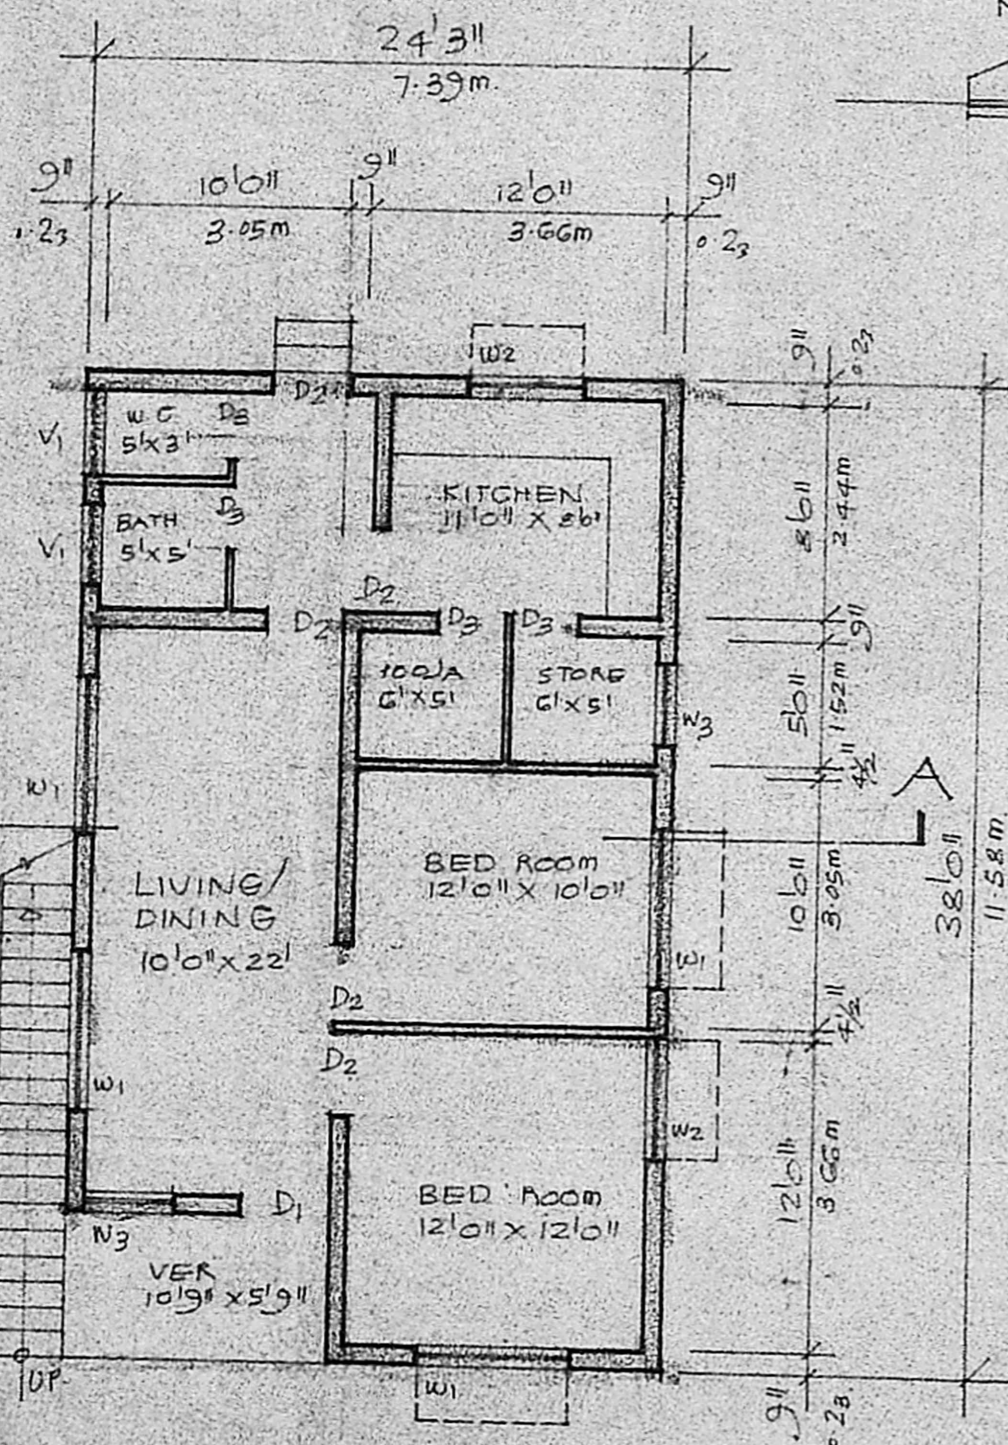

GROUND FLOOR PLAN  
SCALE 1/8" = 1'-0" (1:100)

Planning Permit No. A/184/190  
**APPROVED**  
SUBJECT TO THE CONDITIONS IN  
THIS OFFICE LETTER  
No. A3/21709/90 Date 17/12/90  
C. R. Unnikrishnan  
FOR MEMBER SECRETARY  
MADRAS METROPOLITAN  
DEVELOPMENT AUTHORITY  
MADRAS 600 008

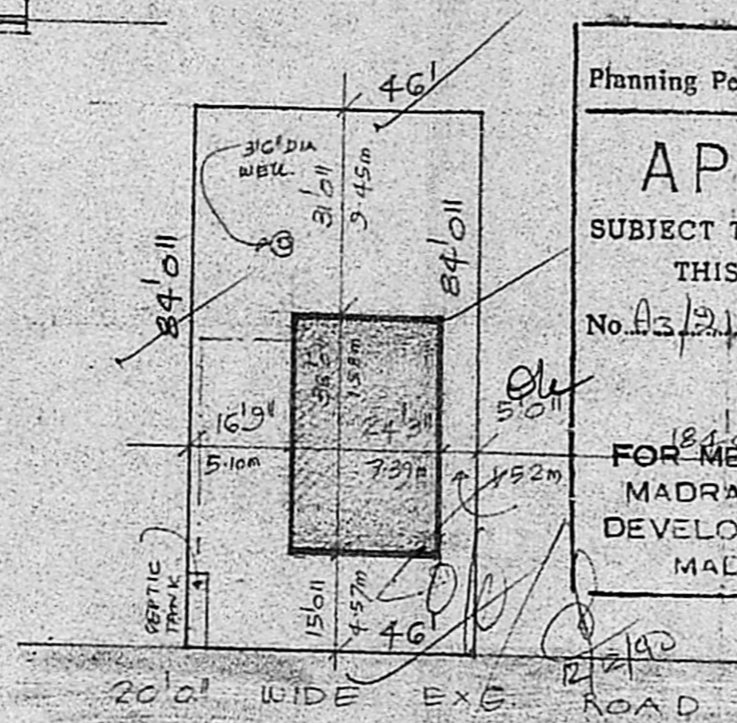


SECTION THRO' WELL

SCHEDULE OF JOINERY


|    |              |                    |
|----|--------------|--------------------|
| D1 | 3'6" x 7'0"  | T.W. FLUSH DOOR    |
|    | 1.07 x 2.13m |                    |
| D2 | 3'6" x 7'6"  | T.W. FLUSH DOOR    |
|    | 0.91 x 2.13  |                    |
| D3 | 2'6" x 7'0"  | T.W. FLUSH DOOR    |
|    | 0.76 x 2.13m |                    |
| W1 | 6'0" x 4'6"  | T.W. GLAZED WINDOW |
|    | 1.83 x 1.37m |                    |
| W2 | 4'6" x 4'6"  | T.W. GLAZED WINDOW |
|    | 1.37 x 1.37m |                    |
| W3 | 3'6" x 4'6"  | T.W. GLAZED WINDOW |
|    | 1.07 x 1.37m |                    |
| V1 | 3'6" x 2'0"  | D.C. JALI          |

|  |               |  |                 |
|--|---------------|--|-----------------|
|  | PROPOSED WORK |  | EXISTING STREET |
|  | PLOT OUT LINE |  | EXIST. WORK     |

PROPOSED HOUSE FOR  
MRS. N. DAKSHAYANI  
AT NEW S.N. 100/6A3, OLD  
S.N. 99 and 100, PLOT NO. 5 OF  
OKKIAM THORAPAKKAM VILLAGE  
SAIDAPET TALUK.

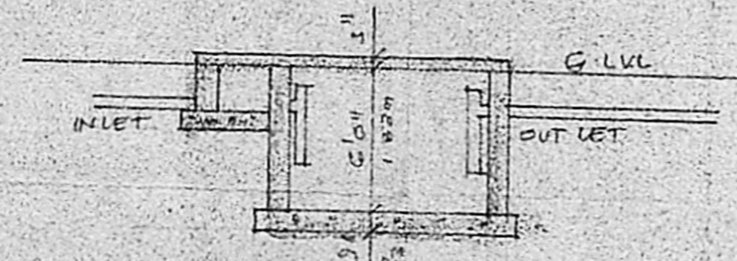

SECTION THRO' SEPTIC TANK

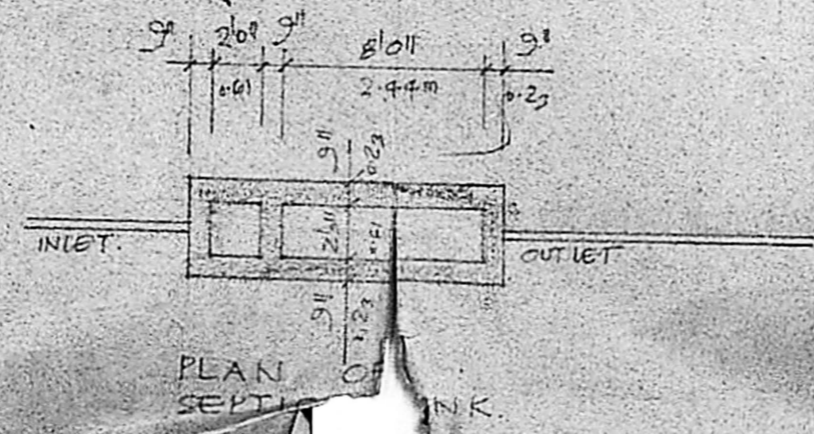

PLAN OF SEPTIC TANK

*R. Mohan Rao*

Phone: 440785

R. Mohan Rao, D.C.E.  
LICENSED SURVEYOR  
Corporation of Madras  
REG. No. 112  
AMBATTUR TOWN SHIP  
ALANDUR MUNICIPALITY  
SIGNATURE OF SURVEYOR  
LIC. NO. 112, NEELVAHINI ST.  
T. NAGAR, MADRAS-600 001

N. Dakshayani  
SIGNATURE OF OWNER