



FRONT ELEVATION

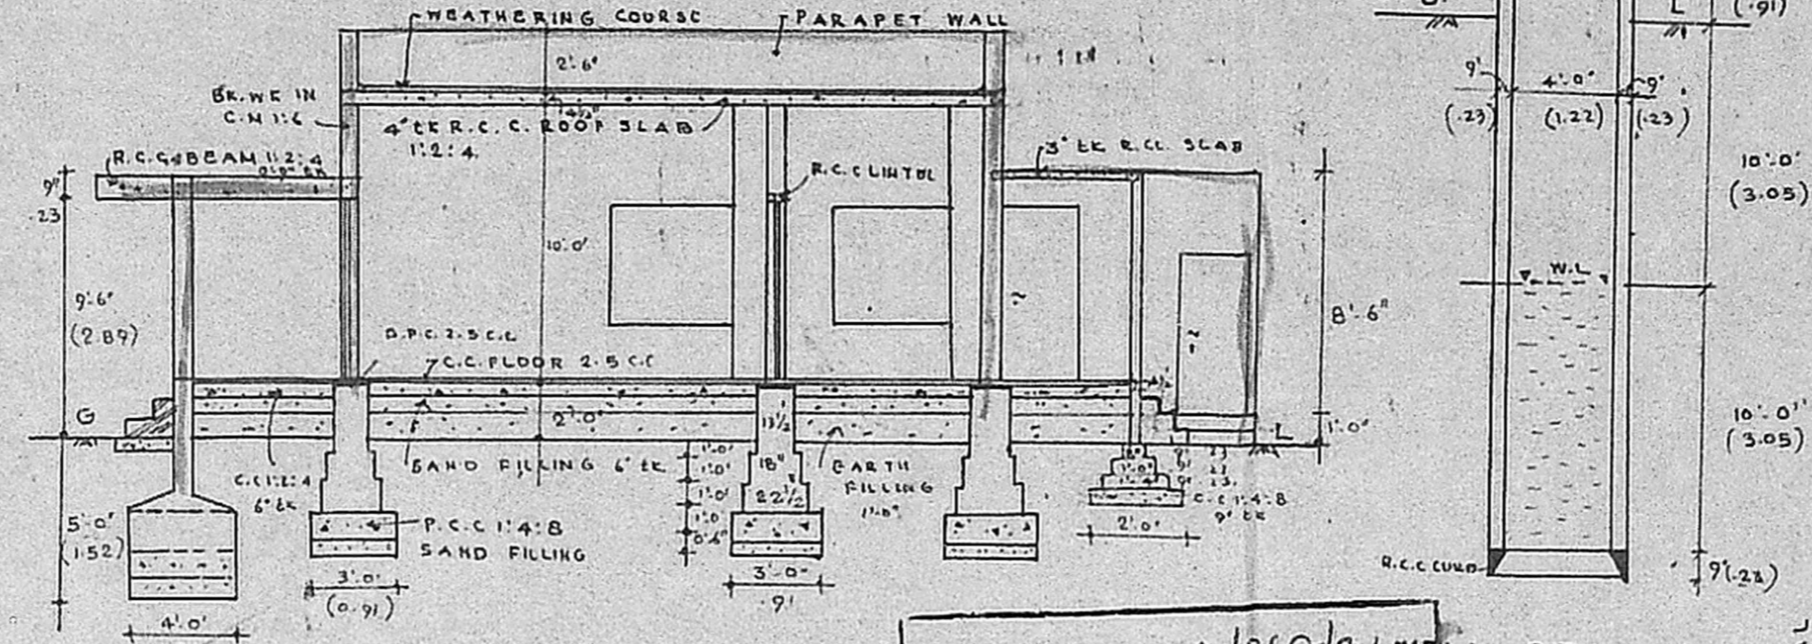


SECTION ON X-X Planning Permit No. A/268/91 WELL SECTION

 


- COLOR INDEX:
- PROPOSED WORK
- ROADS
- PLOT BOUNDARY


- JOINERIES :-
- D. - PANELLED DOOR = 3'-3" X 6'-6"
 - D1 = " " = 2'-6" X 6'-6"
 - W = PANELLED WINDOW = 4'-6" X 5'-0"
 - W1 = " " = 4'-0" X 3'-0"
 - V = VENTILATOR = 2'-6" X 0'-9"
 - S = SHELVES = 3'-0" X 6'-0"

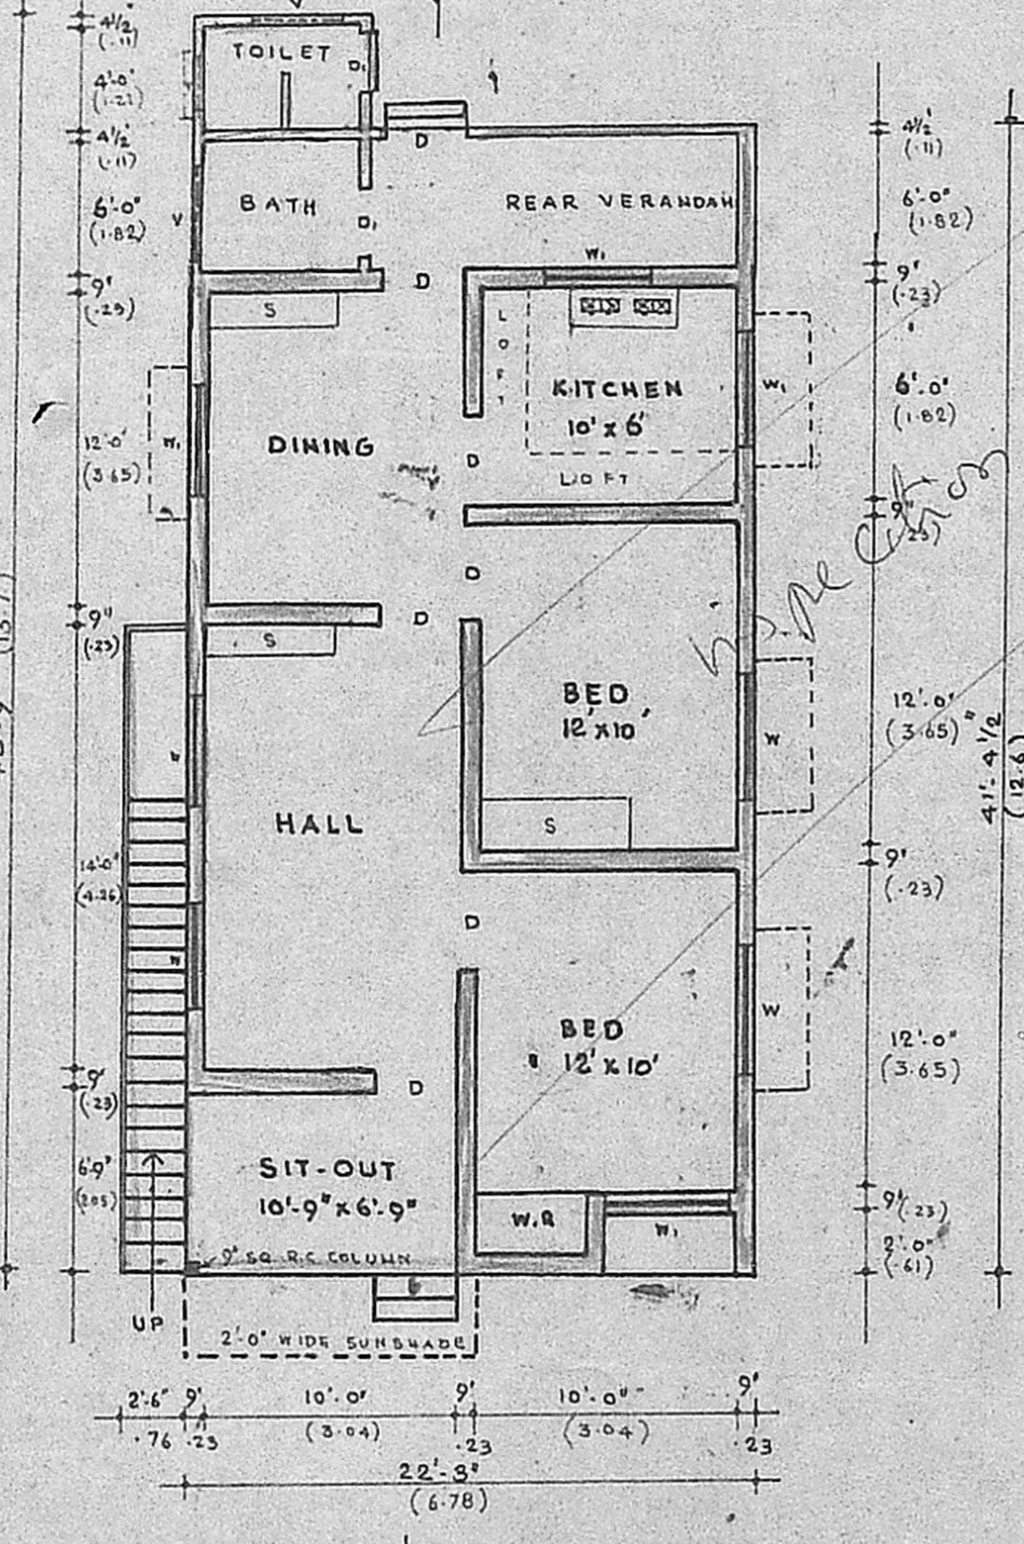


PLAN

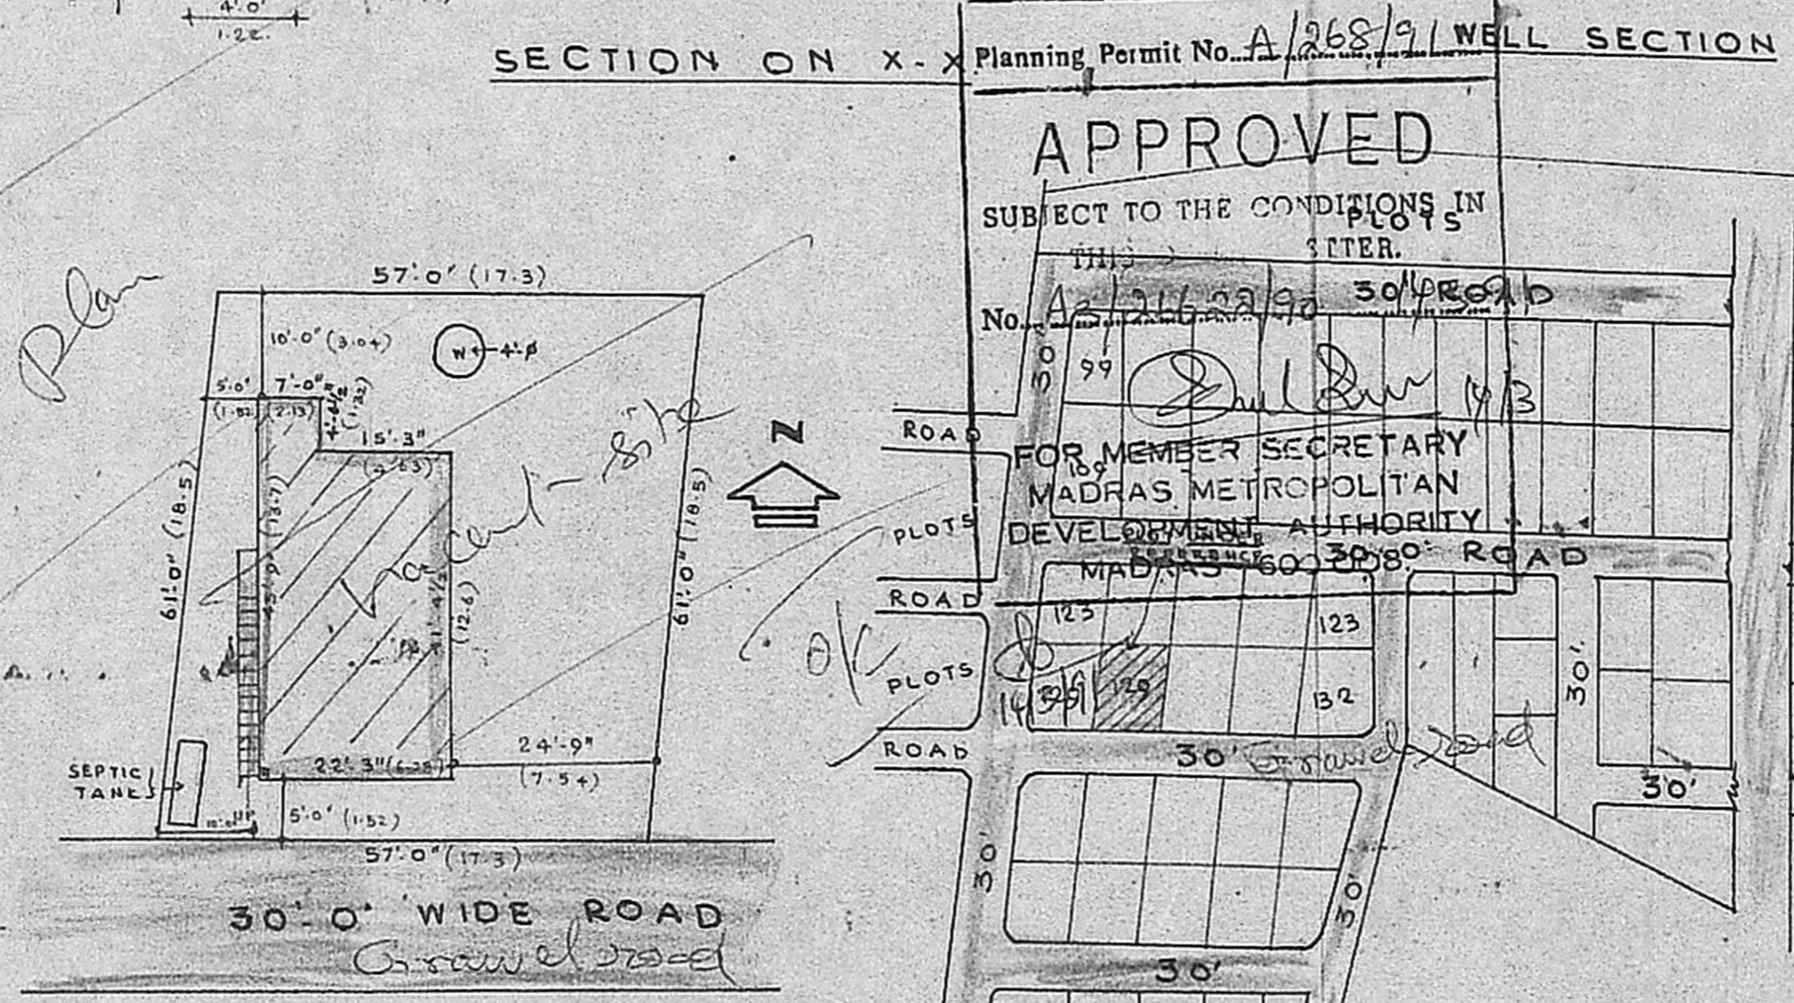


SITE PLAN SCALE 1:300.

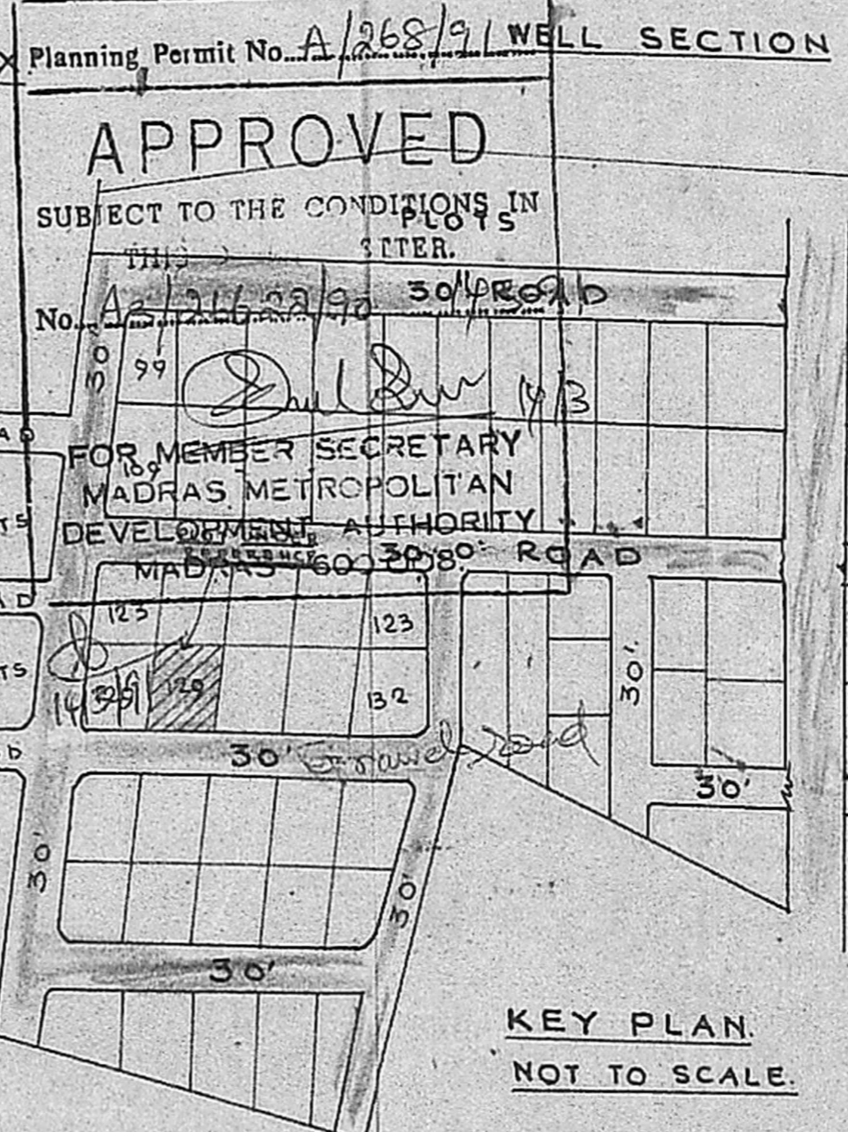

KEY PLAN NOT TO SCALE.

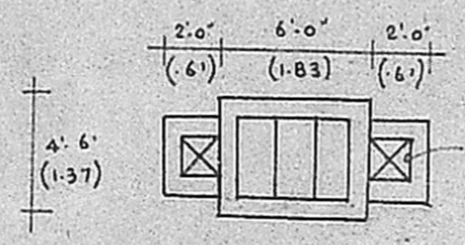

PLAN OF SEPTIC TANK

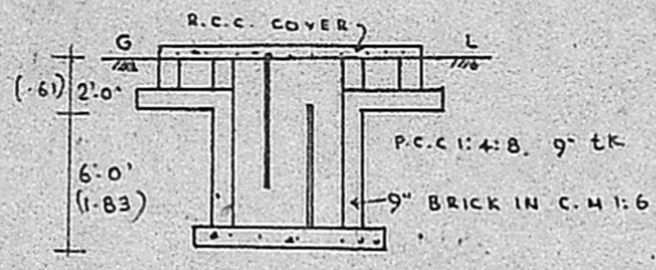

CROSS SECTION OF SEPTIC TANK

PLAN OF HOUSE CONSTRUCTION AT PLOT NO. 129 AKKEES WARAR NAGAR IN R.S. NO. 124/1, 130/1 AND 136/2 OF PAMMAL VILLAGE SAIDAPET IS CHINGLEPUT DIST

SCALE : 1" = 8'-0" (1:100)

[Signature]
OWNER

K. VENUGOPAL
A.E.E. (Rtd)
CONSULTING CIVIL ENGINEER
LICENSE SURVEYOR CLASS I
CORPORATION OF MADRAS
3, NEELAKANDAN STREET
NUNGAMBAKKAM LAKSHMEI
MADRAS-600 034

LICENSED SURVEYOR.