



PLAN SHOWING THE PROPOSED ADDITIONAL CONTN. OF FIRST FLOOR & TO BE REGULARISE THE
 GROUND FLOOR AT PLOT JOTHI NAGAR 1ST. LANE IN S. NO. 138/2 ERANA VOORE VILLAGE
 WITHIN THIRVOTTIYUR MUNICIPALITY LIMITED. SCALE (1"=8'-0") IN 100CM SHEET No. 1


57

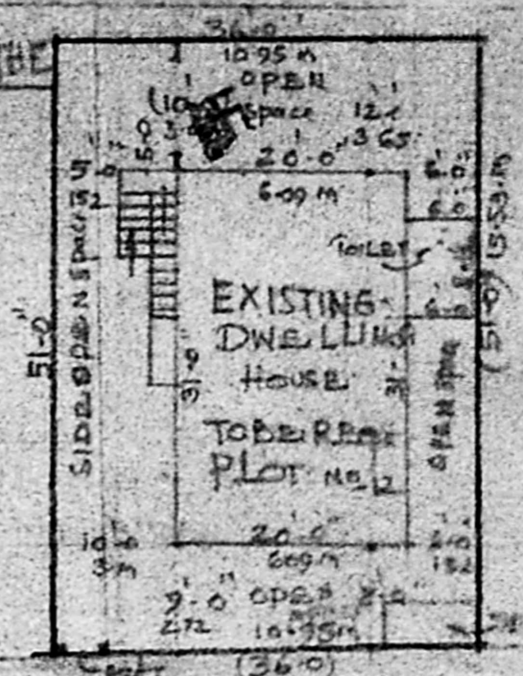

SITE PLAN
 SURVEY NO. 138/2.
 ERANA VOORE VILLAGE
 SCALE 1"=

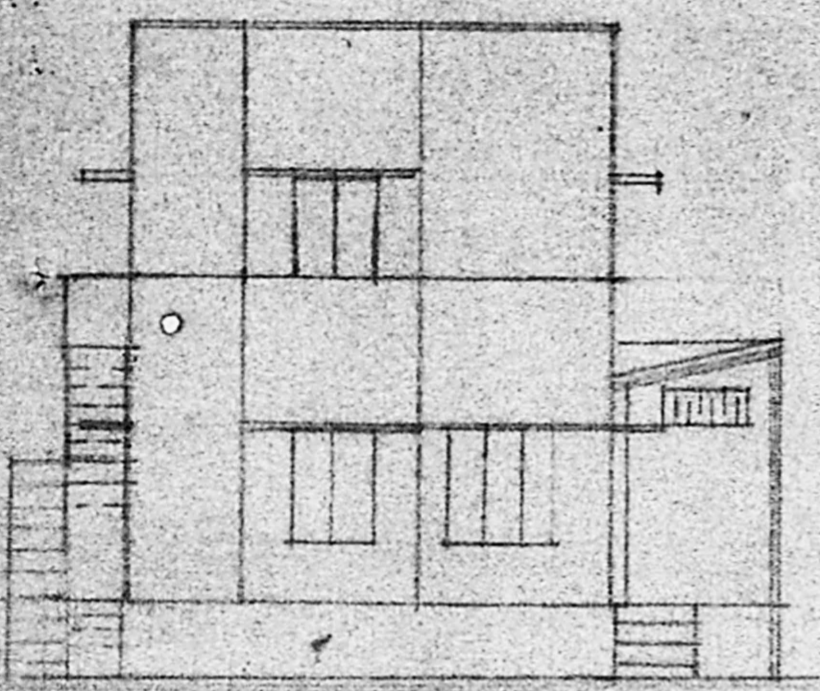

FRONT ELEVATION

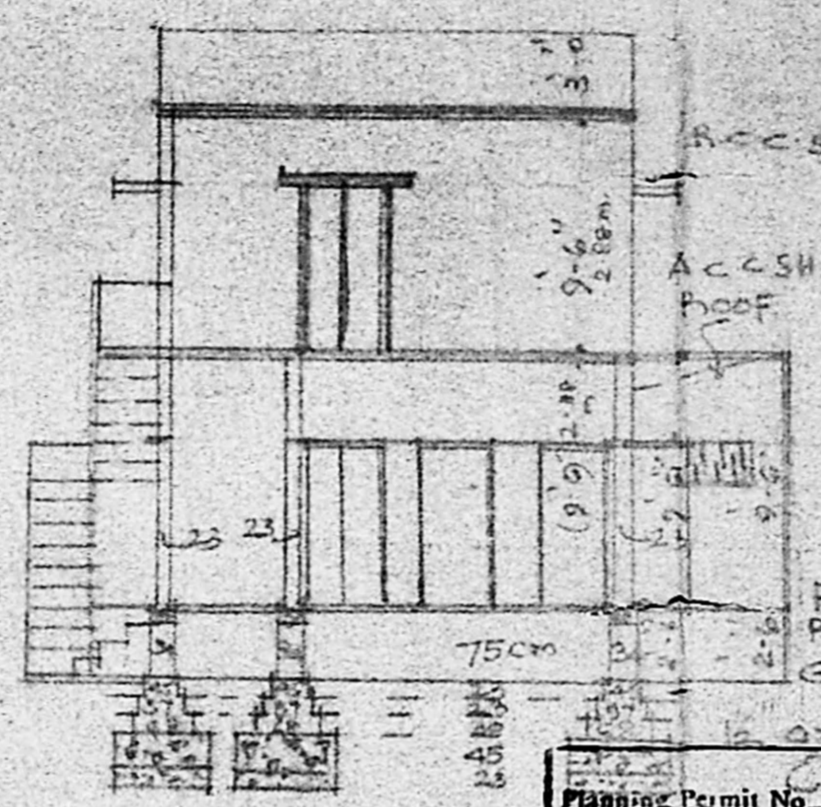

CROSS SECTION


PARAPET WALL 3'-0"
 9" THK. W. WEATHERING COURSE
 R.C.C. ROOF 4 1/2" THK IN C.M. 1:2:4
 R.C.C. SUNSHADE 2" WIDE
 R.C.C. LINTELS WITH SIM SHADE
 ACC SHEET PLASTERING IN C.M. 1:4:8 THK
 BRICK WORK IN C.M. 1:6
 R.C.C. ROOF SLAB IN C.M. 1:2:4 4 1/2" THK
 R.C.C. LINTELS 2" THK

FLOOR LEVEL
 R.C.C. PLINTH BEAM
 GROUND LEVEL
 40 MM STONE JELLY
 1:4:8


Planning Permit No. AP/56/196
APPROVED
 SUBJECT TO THE CONDITIONS IN
 THIS OFFICE LETTER.
 No. AS/138/2/1/10/20
 o/c C. R. Unnikrishnan
 26/11/90
 FOR MEMBER SECRETARY
 MADRAS METROPOLITAN
 DEVELOPMENT AUTHORITY
 MADRAS - 600 008.

30'-0" ROAD JOTHI NAGAR
 1ST. LANE


MMDA (A)/PP NO. - /
 PLOT No. AS/138/2/1/10/20
 PLO. AREA 153.00
 OPE. 153.00
 BATH PART I
 EXG. GRD. PART I
 P.F. 230
 A.P. 9/8 D.P.

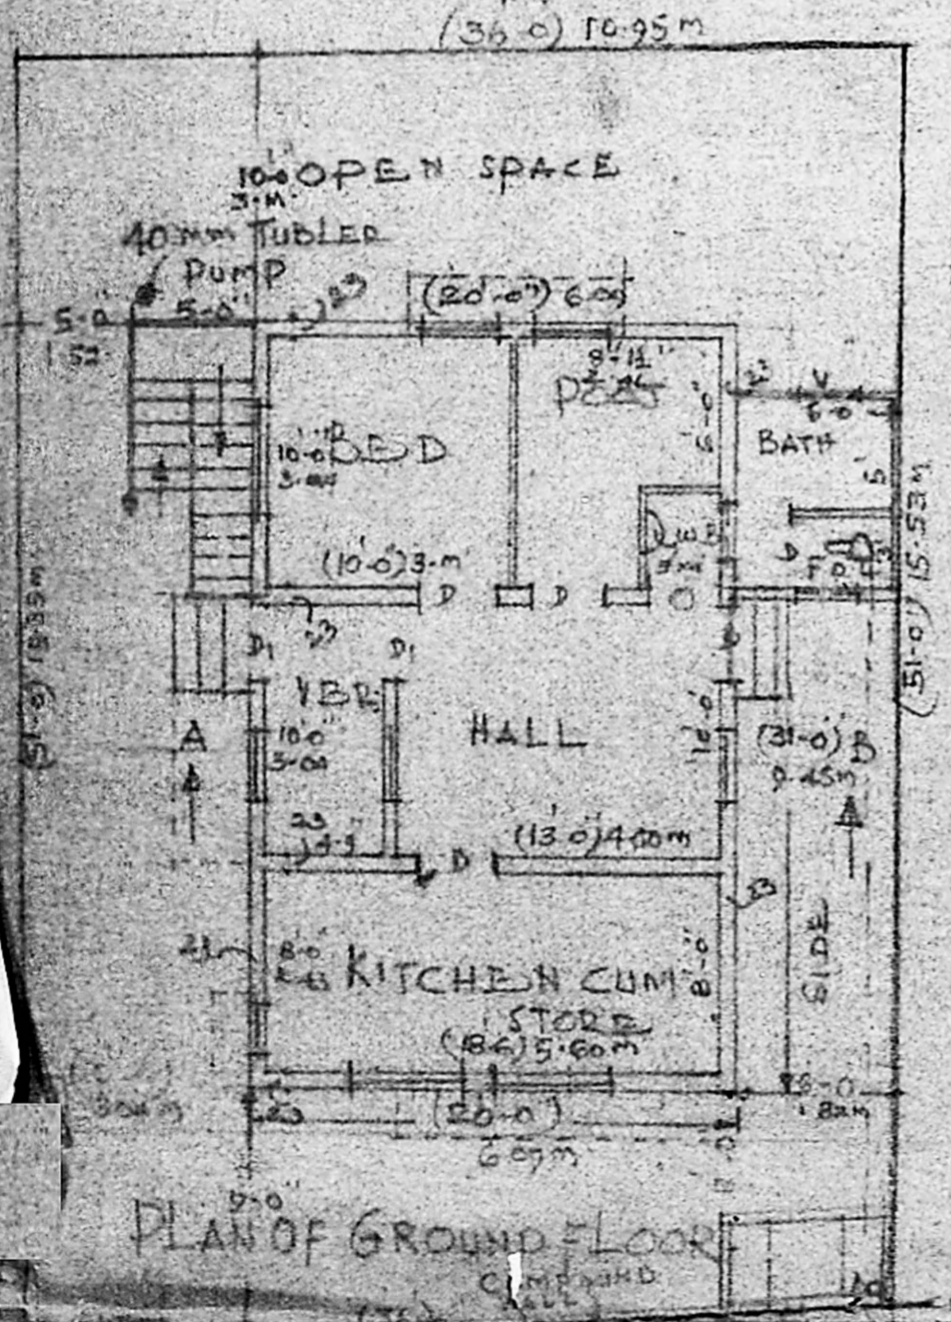


PLAN OF GROUND FLOOR

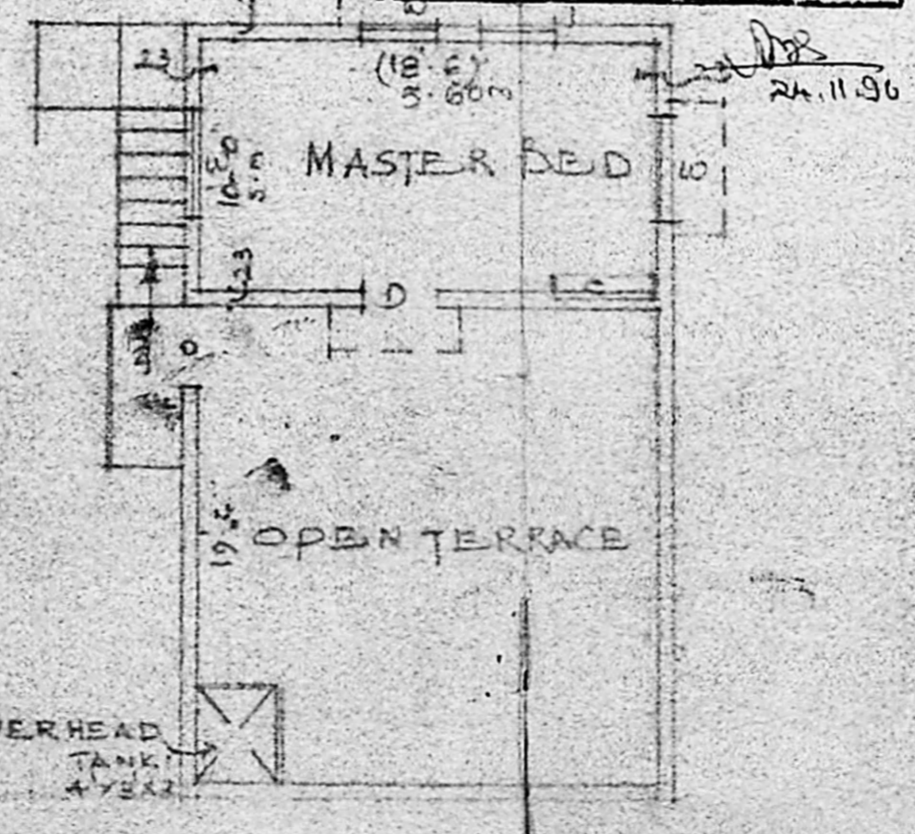

PLAN OF

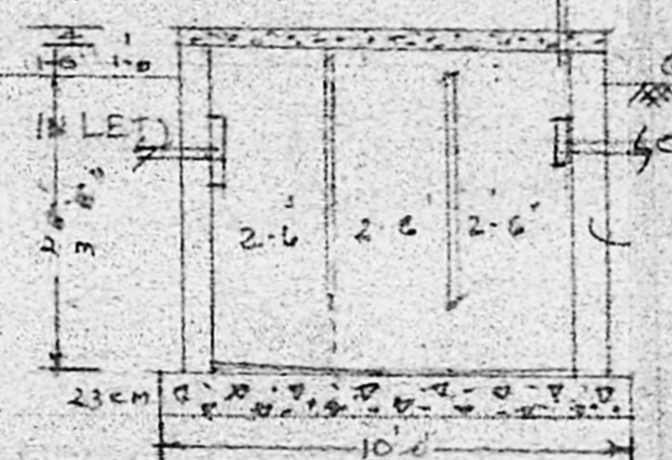

CROSS SECTION OF SEPTIC TANK

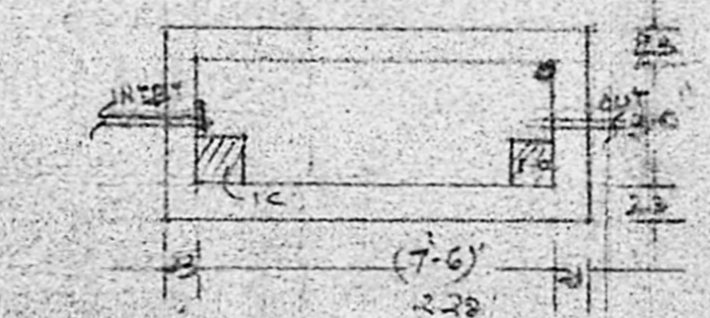

PLAN OF SEPTIC TANK

R.C.C. SLAB IN C.M. 1:2:4 3" THK.
 3 STOCK BRICK WORK IN C.M. 1:4
 PLASTERING IN C.M. 1:3 3/4 THK
 1/2" B.G.T. CON. IN C.M. 1:4:10

REF. & SCHEDULE OF JOINERY
 DOORS 1M X 2M
 D1 1.91CM X 2.2M & 75CM X 2M
 W. WINDOWS .91 X 1.35
 R.C.C. JALLYS
 DUST BIN TO BE PROVIDED FOR SUITABLE
 SEPTIC TANK

PROPOSED DWELLING HOUSE

S. Narayanaiah
 16/1

M. Sathyanarayanan
 LICENSED SURVEYOR,
 THROUGH THE MUNICIPALITY,
 LICENSURE NO. 1019
 1019/8, VANDANAPALLE, MADRAS-6