



FRONT ELEVATION

Planning Permit No. A/1305/90
APPROVED
 SUBJECT TO THE CONDITIONS IN THIS OFFICE LETTER.
 No. A3/9478/90 Date 1-10-90
 FOR MEMBER SECRETARY
 MADRAS METROPOLITAN
 DEVELOPMENT AUTHORITY
 MADRAS - 600 008.

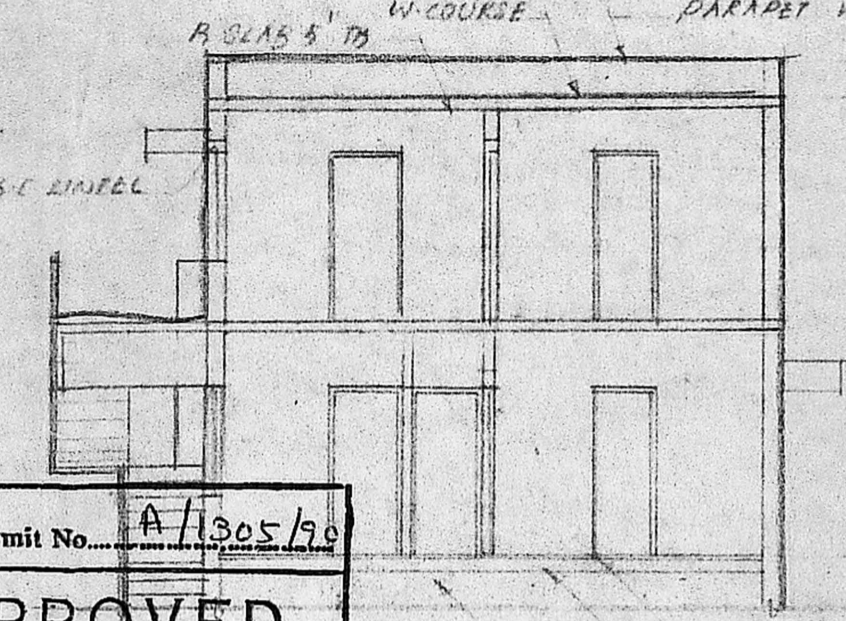


CROSS SECTION ON 'AB'

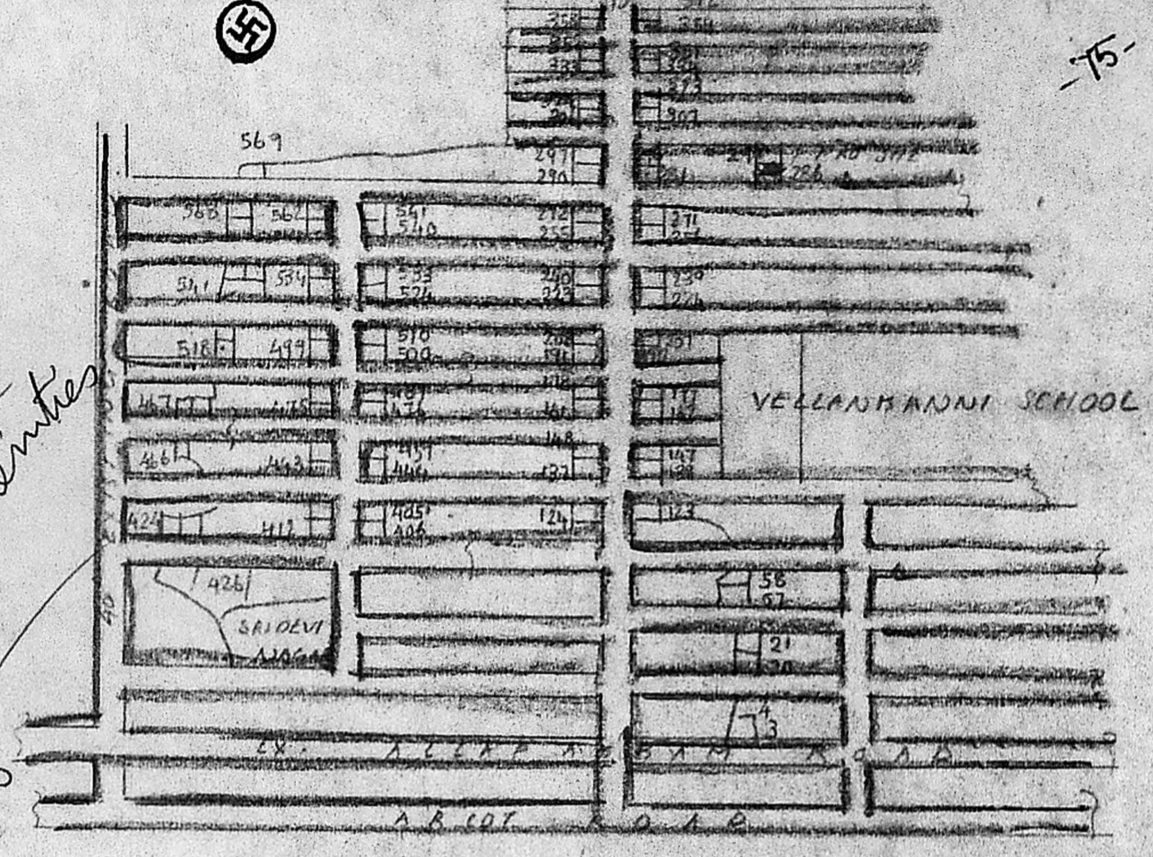


KEY PLAN (N.T.S.)

DETAILS OF WELL

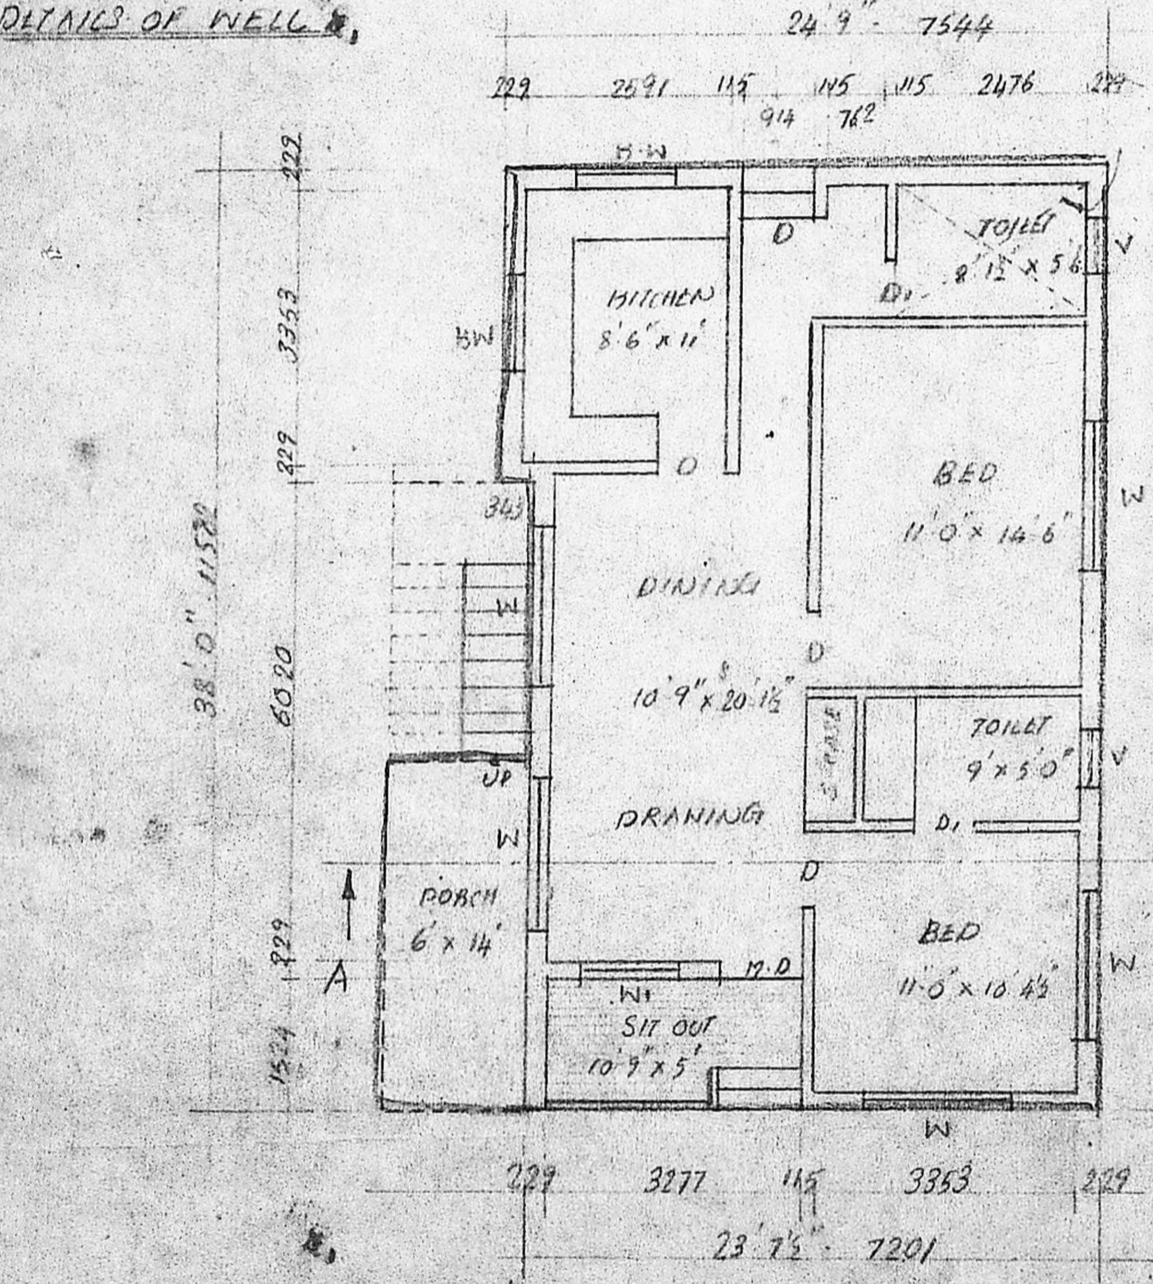


GROUND FLOOR PLAN

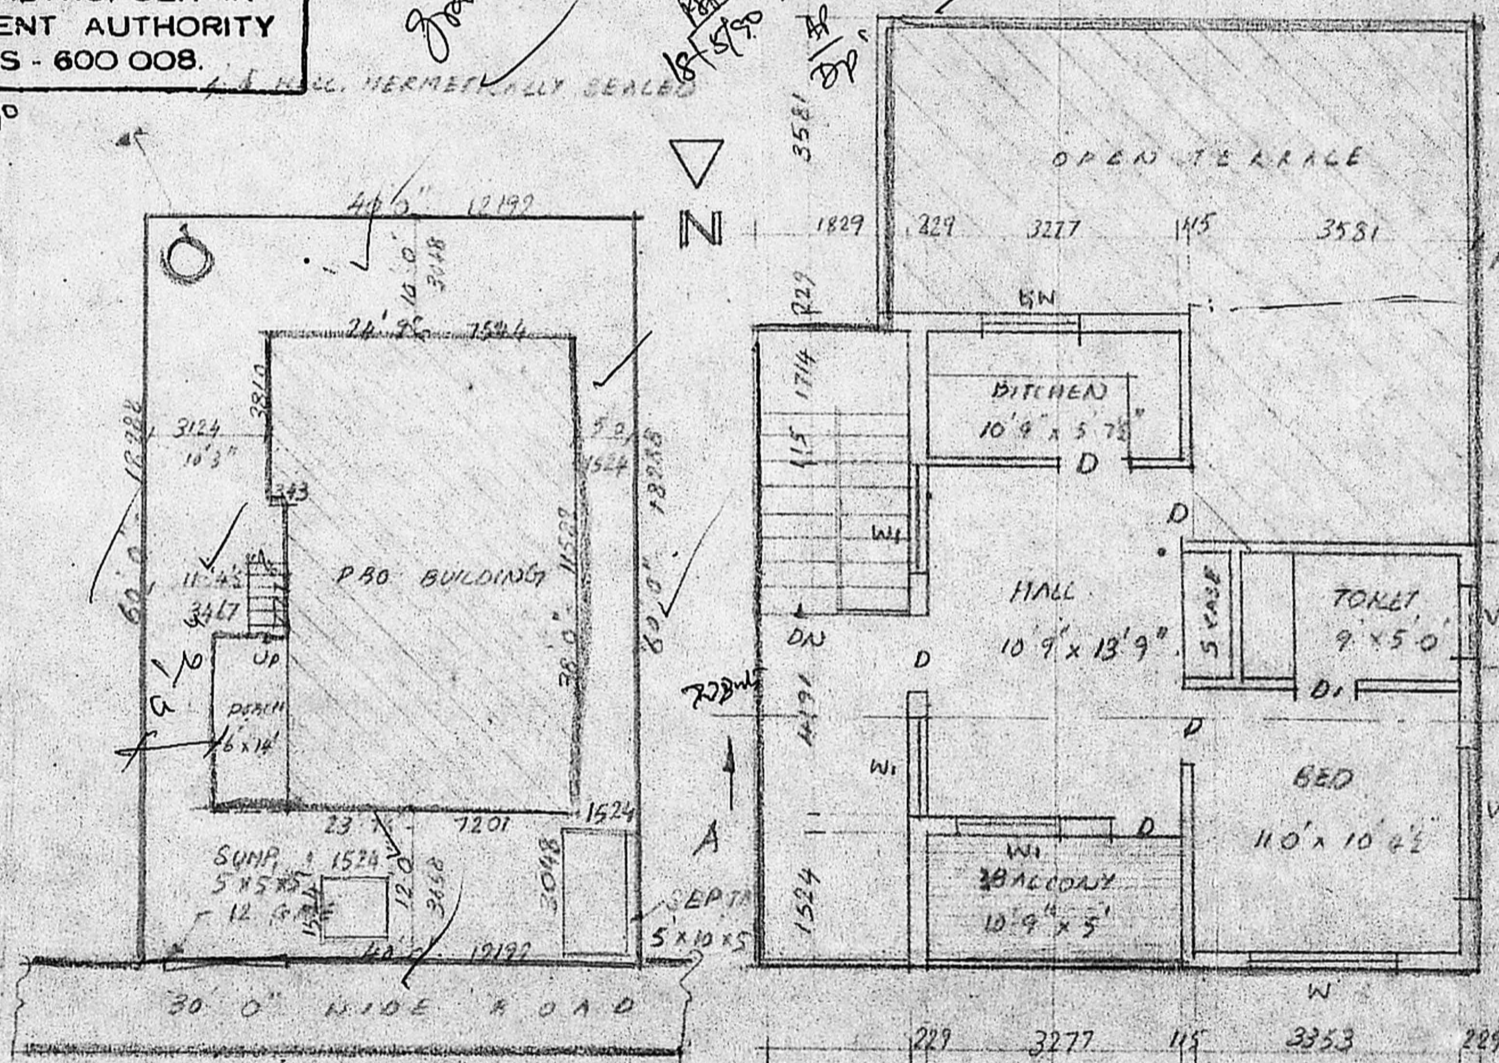


SITE PLAN

SCALE 1"=16'0"

FIRST FLOOR PLAN

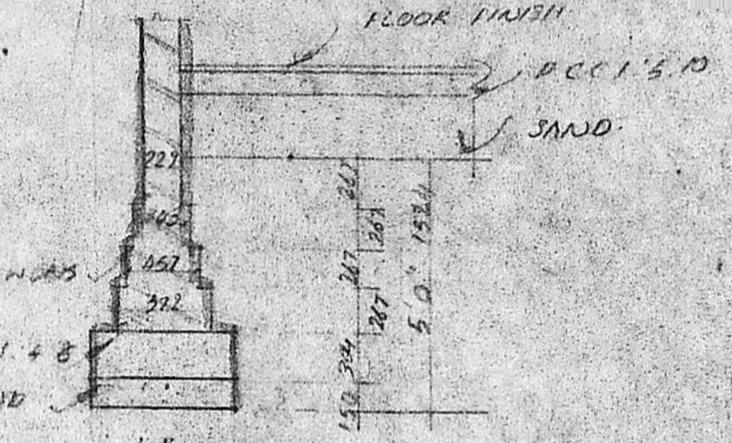

DETAILS OF FOUNDATION

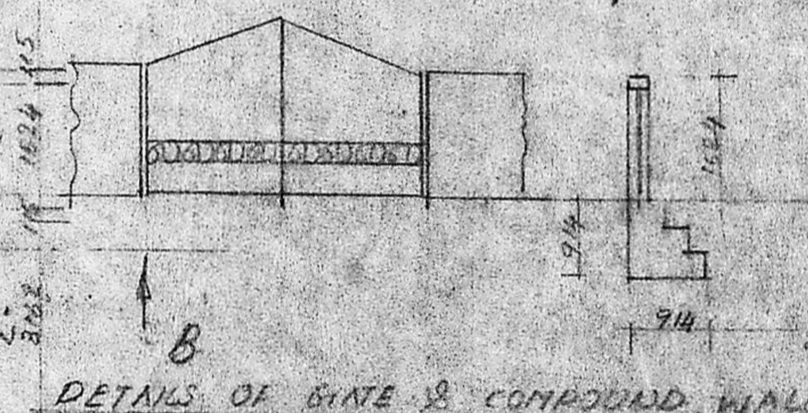

DETAILS OF GATE & COMPOUND WALL

PROPOSED BUILDING AT MADURAVOYAL (A)	SPECIFICATIONS	JOINERY	OWNER	LICENSED SURVEYOR	ARCHITECT
5 DO 345, VAGSARAVAHAM, SAIDAPET TALUK CHENGALPET DT. PLOT NO 286.	FOUNDATION - 6" B.WORK 1'2" WITH P.C.C. 1.4.8 SAND	M.D. - MAIN DOOR - 1061 x 2154 D. - DOOR - 914 x 2154 D ₁ - DOOR - 762 x 2134 W - WINDOW - 1829 x 1219 W ₁ - WINDOW - 1219 x 1219 W ₂ - WINDOW - 1219 x 1067 V - VENTILATOR - 609 x 609	PRO. COLOS - [Symbol] BOARD COLOS - [Symbol] GITE COLOS - [Symbol]	[Signature]	M. AUDISESHANAN
FOR MR. VARADARATHAN A.M.	FLOOR FINISH - WITH C.M. 1:4 S. STRUCTURE - BR WORK 1:1 CM 1:4 ROOF SLAB - RCC 1'2" 4" 5" THICK W-COURSE - BR JELLY LAID WITH L.M. 1:4 WITH TWO LAYERS OF TILES JOINERY - BEST INDIAN TEAK WOOD		SCALE 1"=8'0" DATE 8.2.90	S. CHOCKALINGAM, B.E., M.I.E., C.E. I and Structural Engineer Builder Licensed Surveyor Class-I (S.T.O.) Corporation of Madras: 23, NAICKMAR STREET, MADRAS-600 033	SRINIVASA ENTERPRISES 23 NAICKMAR STREET MADRAS 85 PHONE: 402211