



PROPOSED CONSTRUCTION AT PLOT NO. 4A IN S.NO 44/15 AT MADHAVAN NAIR II STREET, KRISHNA NAGAR, PAMMAL, MADRAS 600 075 FOR MR. L. GURUMURTHY. SCALE 1" = 8'0" (1:100)

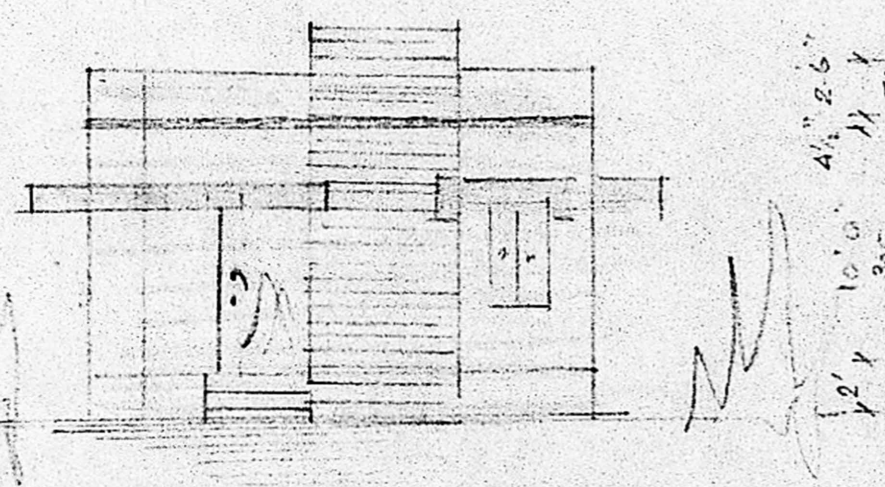


ELEVATION

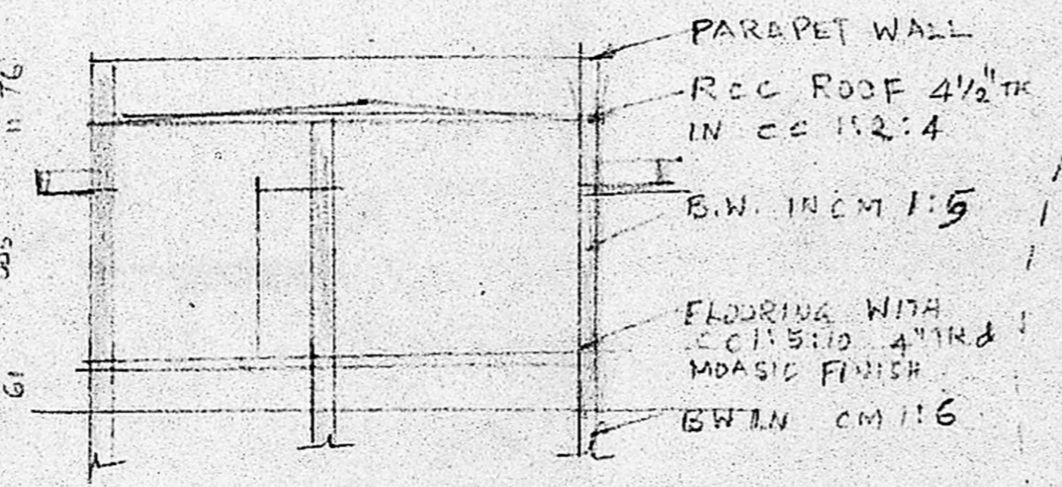


SECTION ON 'AA'


Planning Permit No. A/9/91
APPROVED
 SUBJECT TO THE CONDITIONS IN APPROVED LAYOUT NO 6/75
 THIS OFFICE LETTER
 No. A3/9977/90 Date 8-2-91
 o/c C. R. Unnikrishnan
 FOR MEMBER SECRETARY
 MADRAS METROPOLITAN
 DEVELOPMENT AUTHORITY
 MADRAS - 600 008.

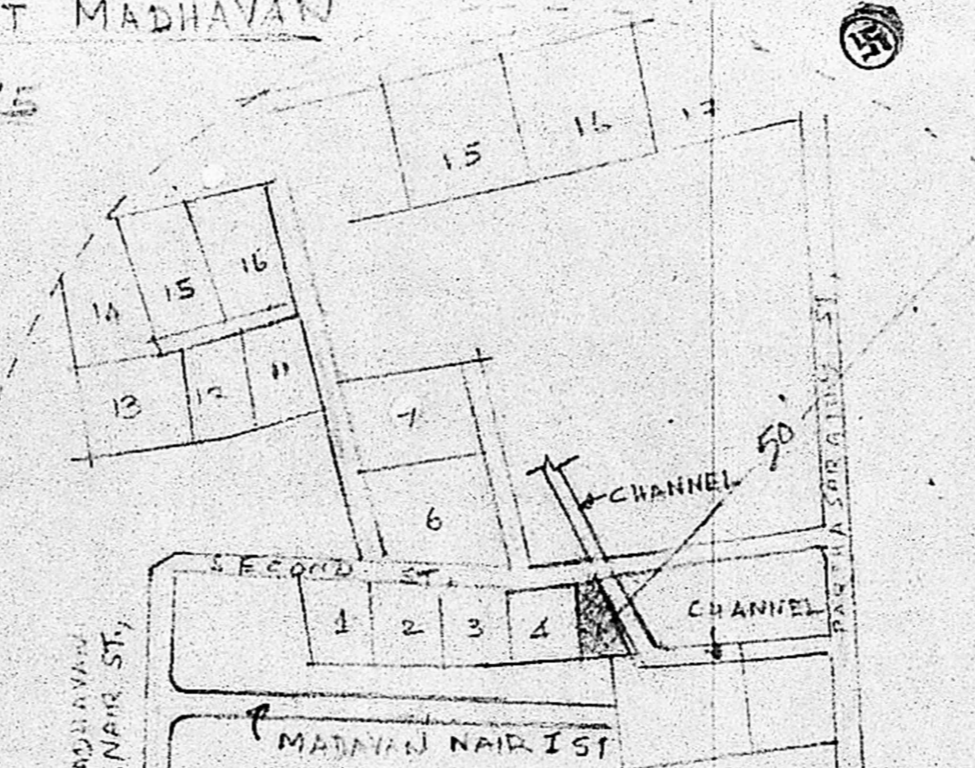


SITE PLAN SCALE 1"=20'

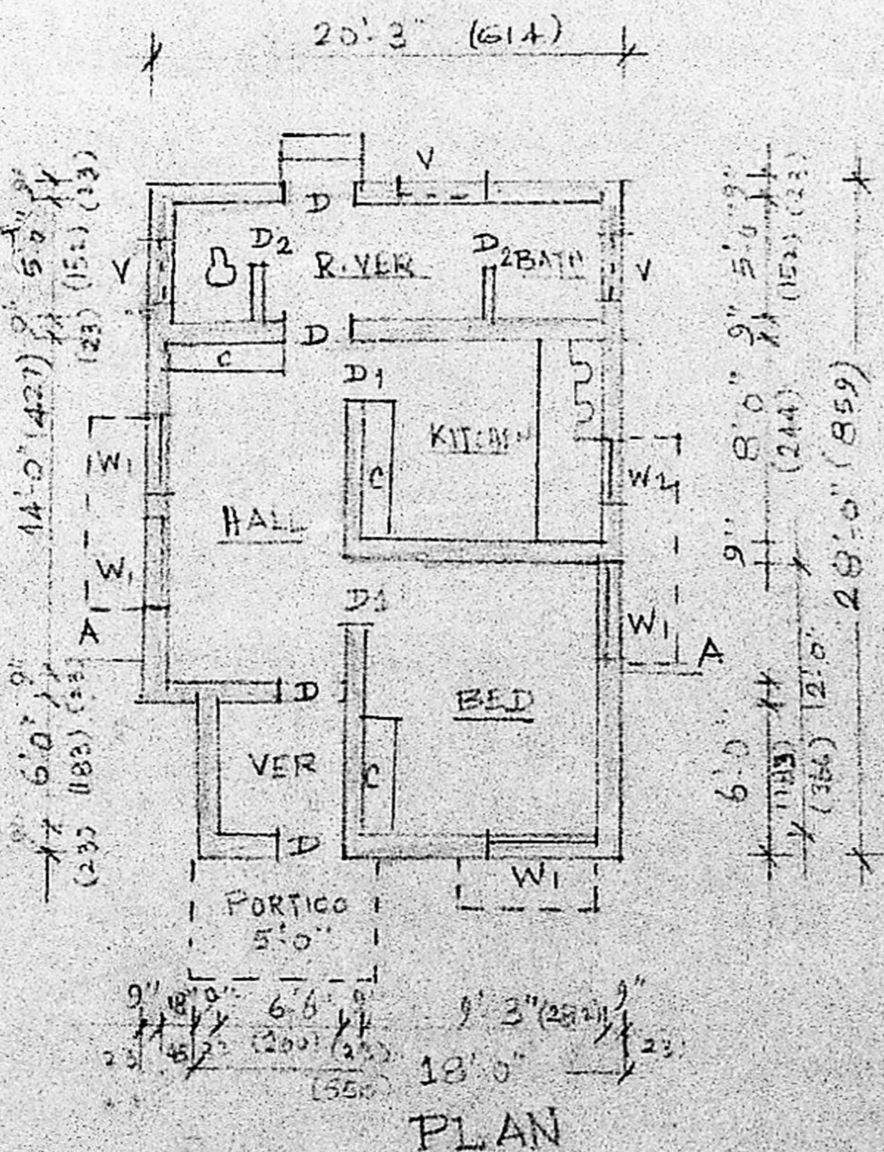



PLAN

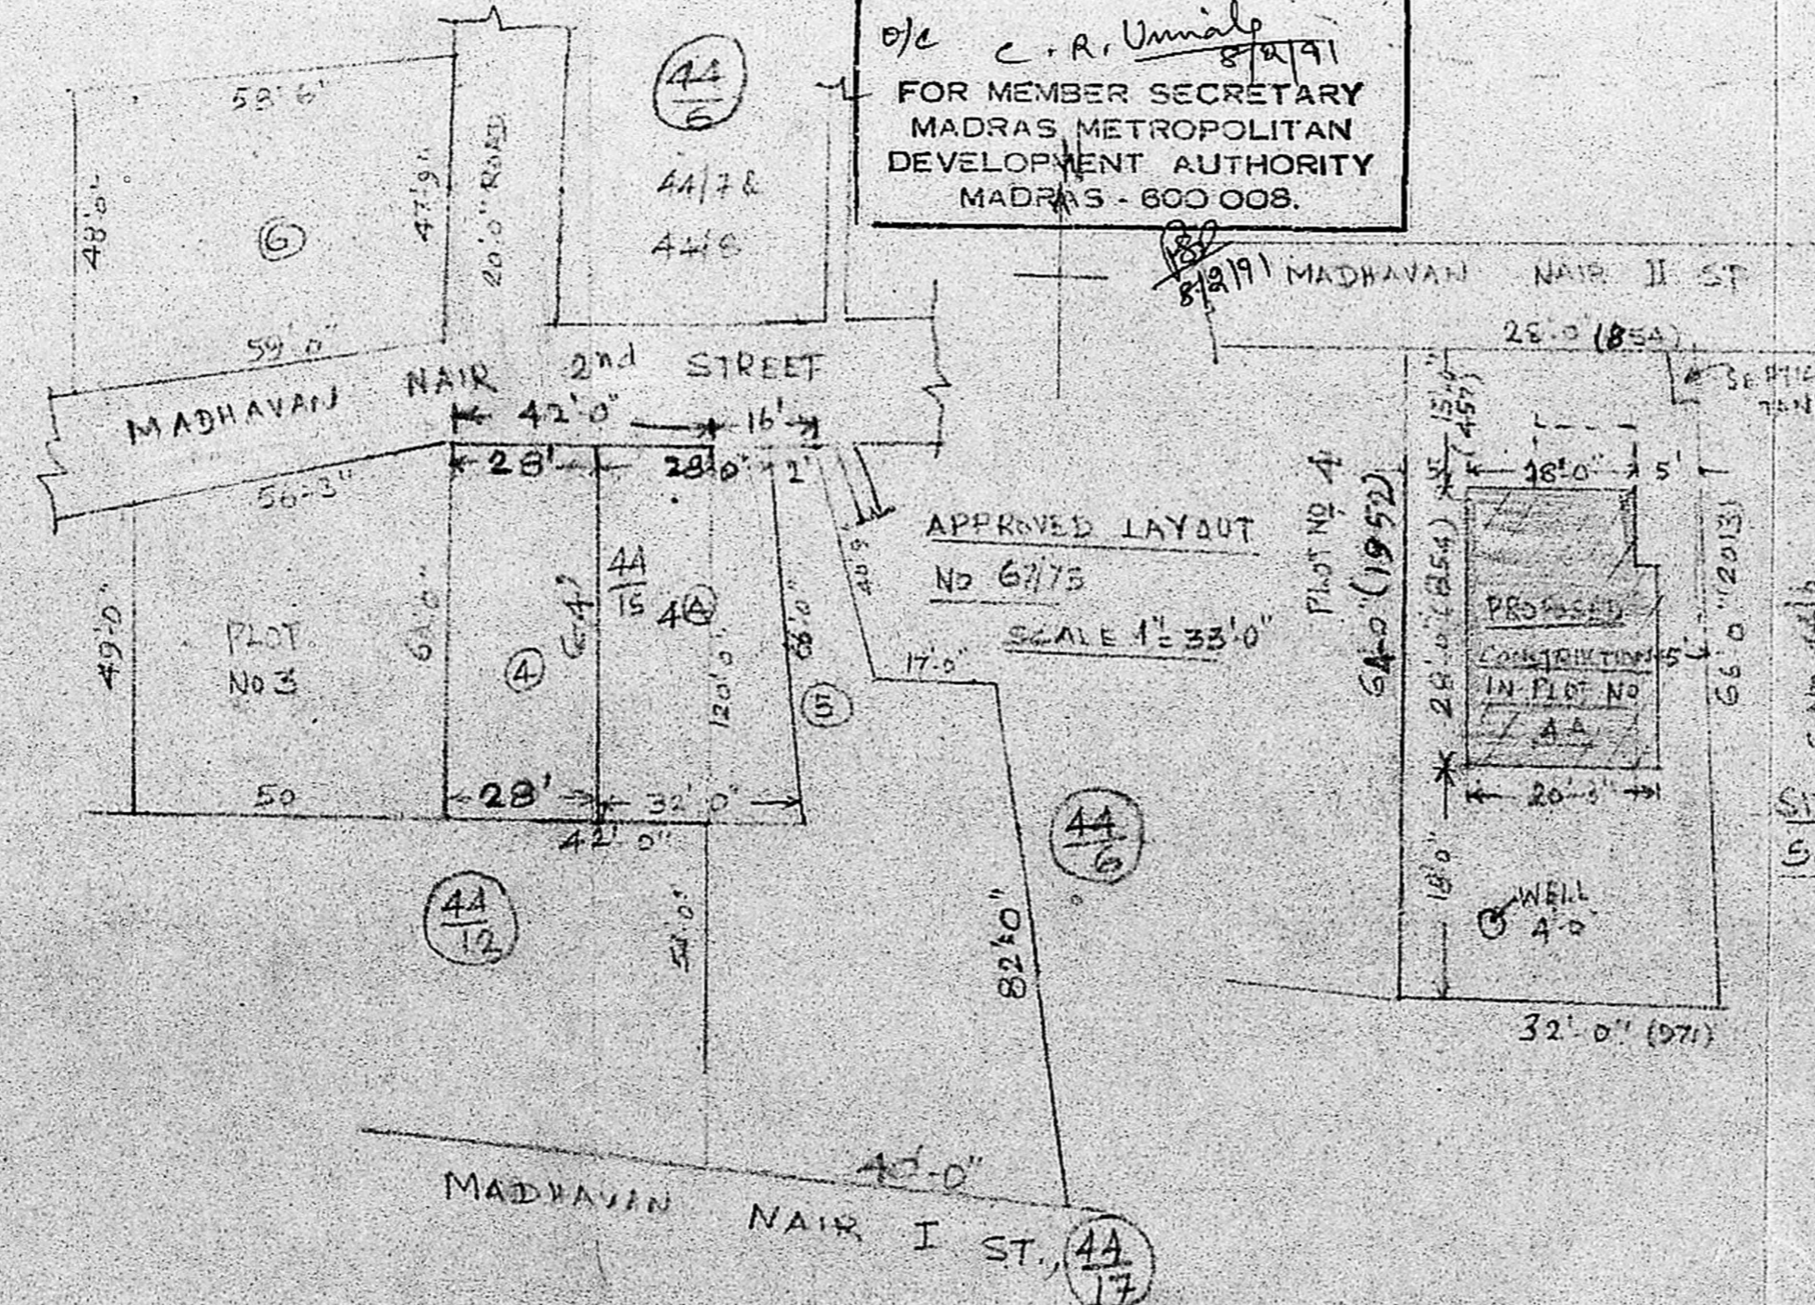

APPROVED LAYOUT
 NO 6/75
 SCALE 1"=33'0"

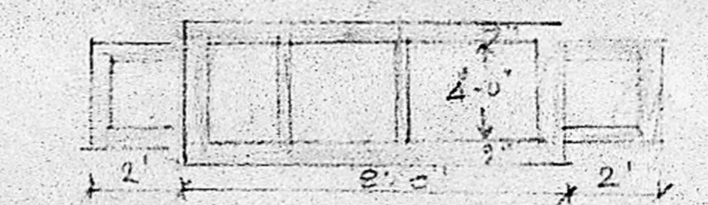

DETAILS OF SEPTIC TANK

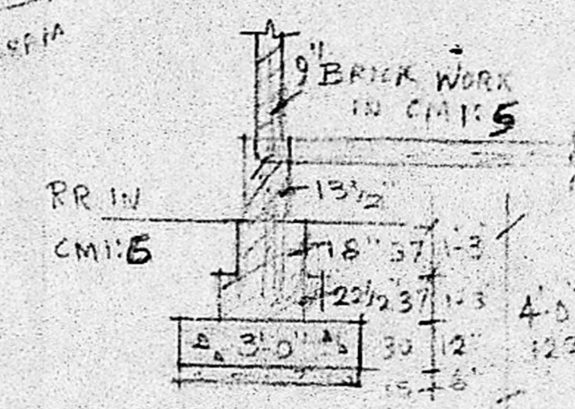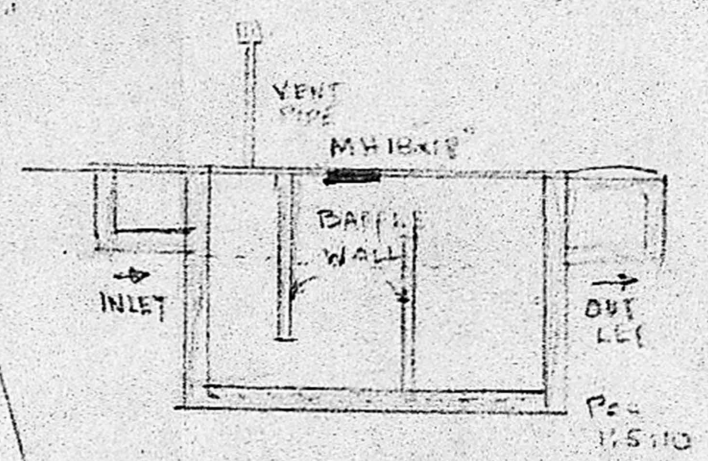


FOUNDATION DETAILS

KEY PLAN NOT TO SCALE

AREA	SQFT	SQM
PLOT	1875	174.18
PLINTH	542	50.35
CARPET	323	35.58

DETAILS	FT	CMS
D CW DOOR	3-3x6-6	100 x 200
D1 CW DOOR	3-0x6-6	91 x 200
D2 CW DOOR	2-6x6-0	76 x 185
W1 CW WINDOW	4-0x4-0	122 x 122
W2 CW WINDOW	3-0x3-6	91 x 106
V CW VENTILATOR	3-0x2-0	91 x 61

Revised Plan
 8/2/91

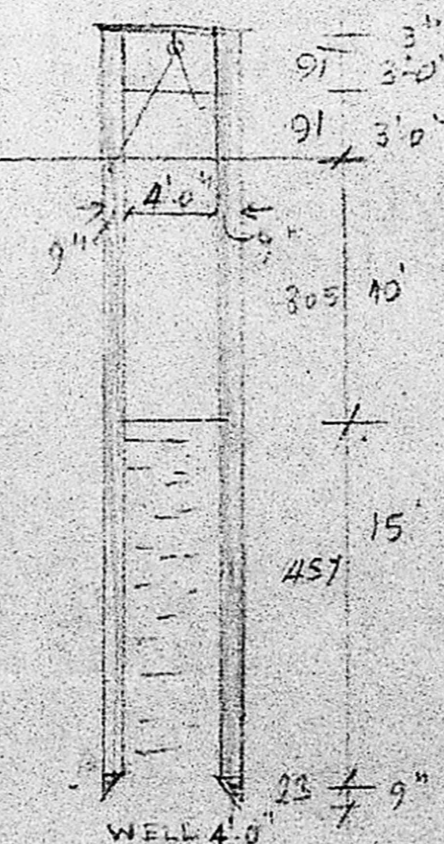

L. Gurumurthy
OWNER
 L. GURUMURTHY.

V. D. Rajagopalan
 V. D. RAJAGOPALAN, L.C.E.
 LICENSED SURVEYOR
 TAMBARAM MUNICIPALITY
 162 PAMMAL MAIN ROAD,
 PAMMAL, MADRAS-600 075