


TERRACE FLOOR PLAN (PRO)

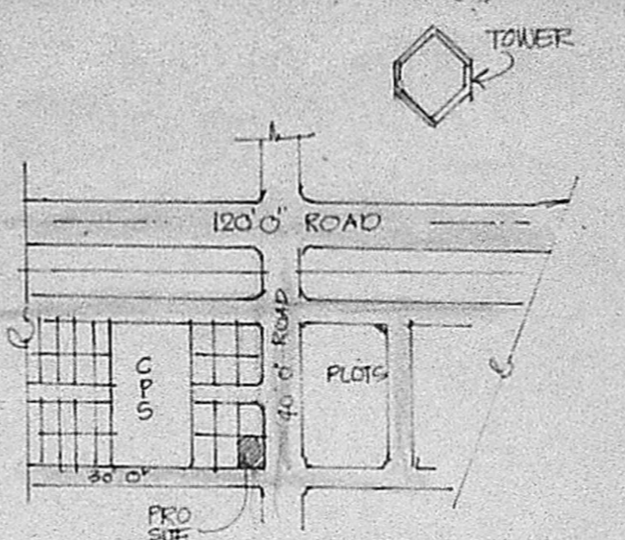


KEY PLAN (NOT TO SCALE)


Scouting plan
A / 19072 / 88
APCA / DP 4A

SCHEDULE OF JOINERY

| | | |
|------------|------|---------------------------|
| DOORS | (D1) | 3'3" x 7'0" (1.00 x 2.14) |
| | (D2) | 3'0" x 7'0" (0.91 x 2.14) |
| | (D3) | 2'0" x 7'0" (0.75 x 2.14) |
| WINDOWS | (W1) | 6'0" x 4'0" (1.83 x 1.27) |
| VENTILATOR | (V1) | 3'0" x 2'0" (0.91 x 0.61) |

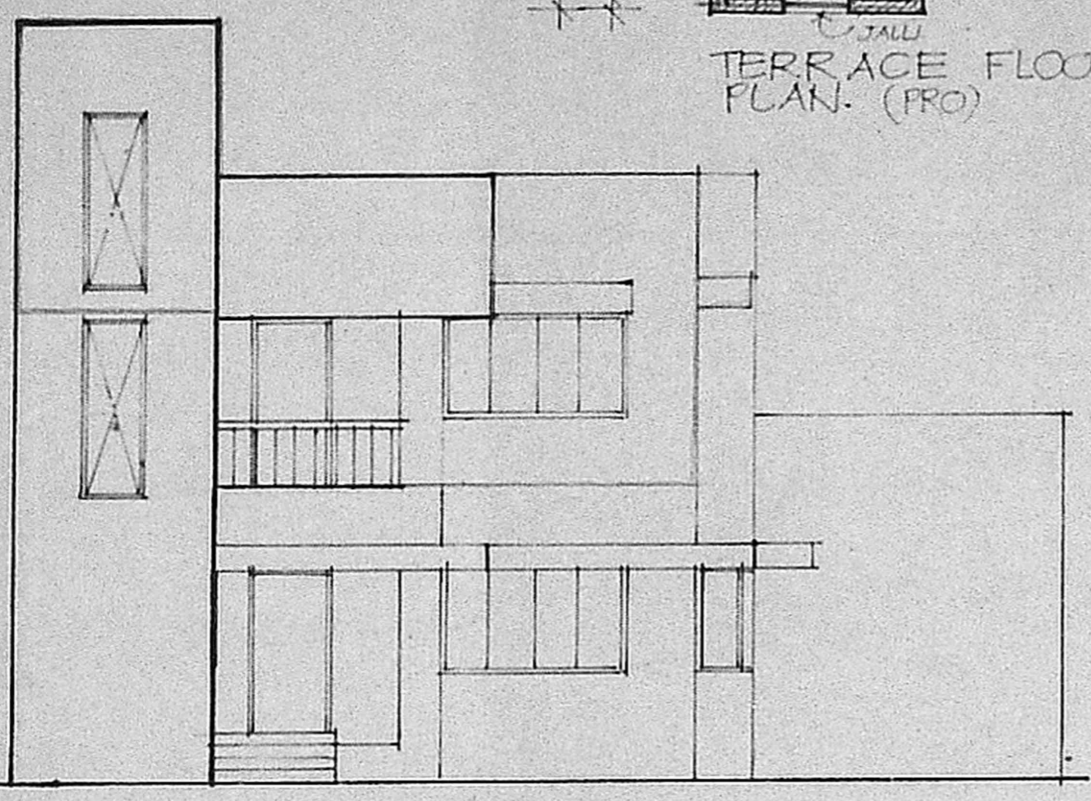

FRONT ELEVATION

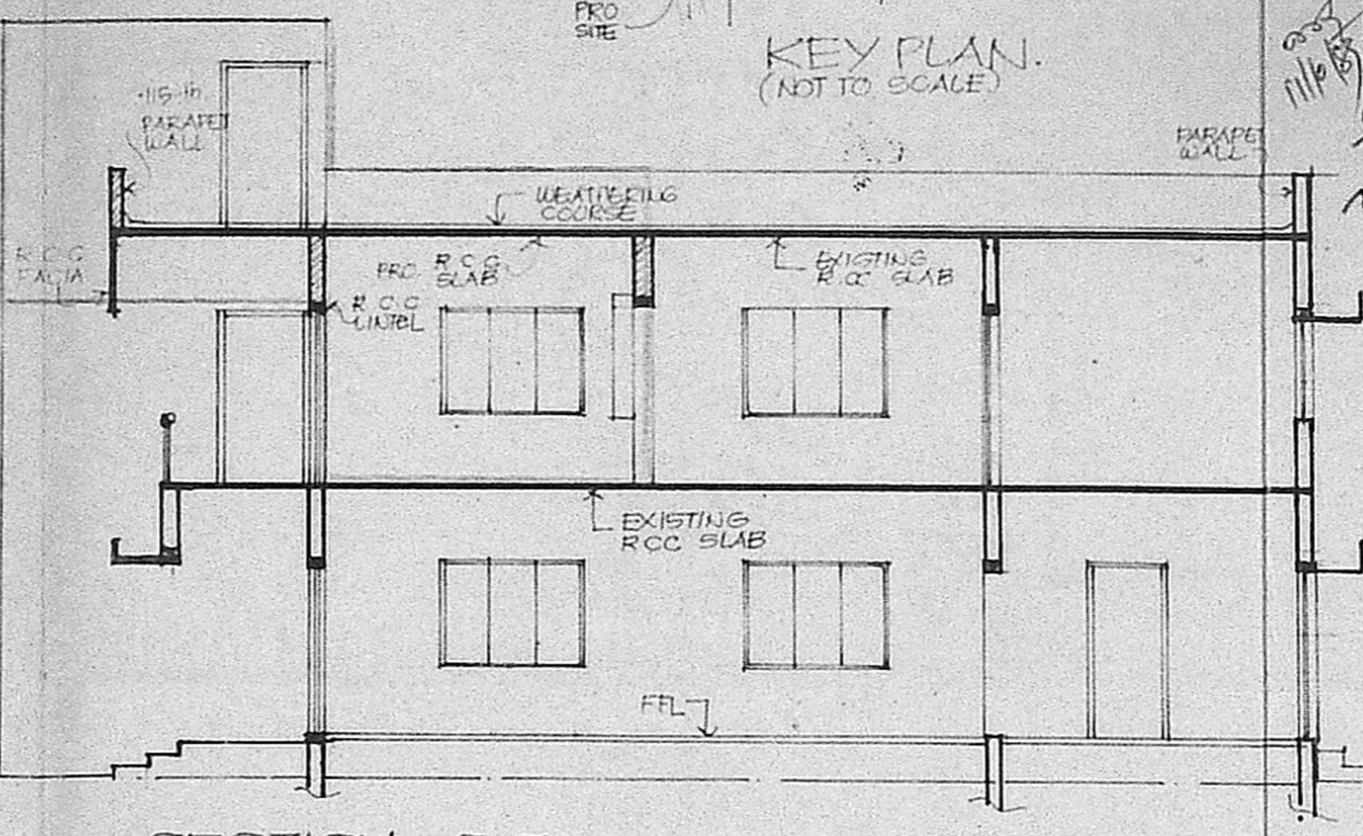

SECTION S.S.

Planning Form No. A/1367/88

APPROVED


Subject to the conditions in this office letter.

No. A/19072/88 21/12/88


FOR MEMBER SECRETARY
MADRAS METROPOLITAN
DEVELOPMENT AUTHORITY

Plot 2/88


| | | |
|----------------|----------|-------|
| EXISTING | PROPOSED | TOTAL |
| FLOOR 1 | 1337.0 | 125.0 |
| FLOOR 2 | 932.0 | 83.0 |
| FLOOR 3 | 405.0 | 42.0 |
| FLOOR 4 | 105.0 | 9.8 |
| PROPOSED TOTAL | 610.0 | 51.8 |

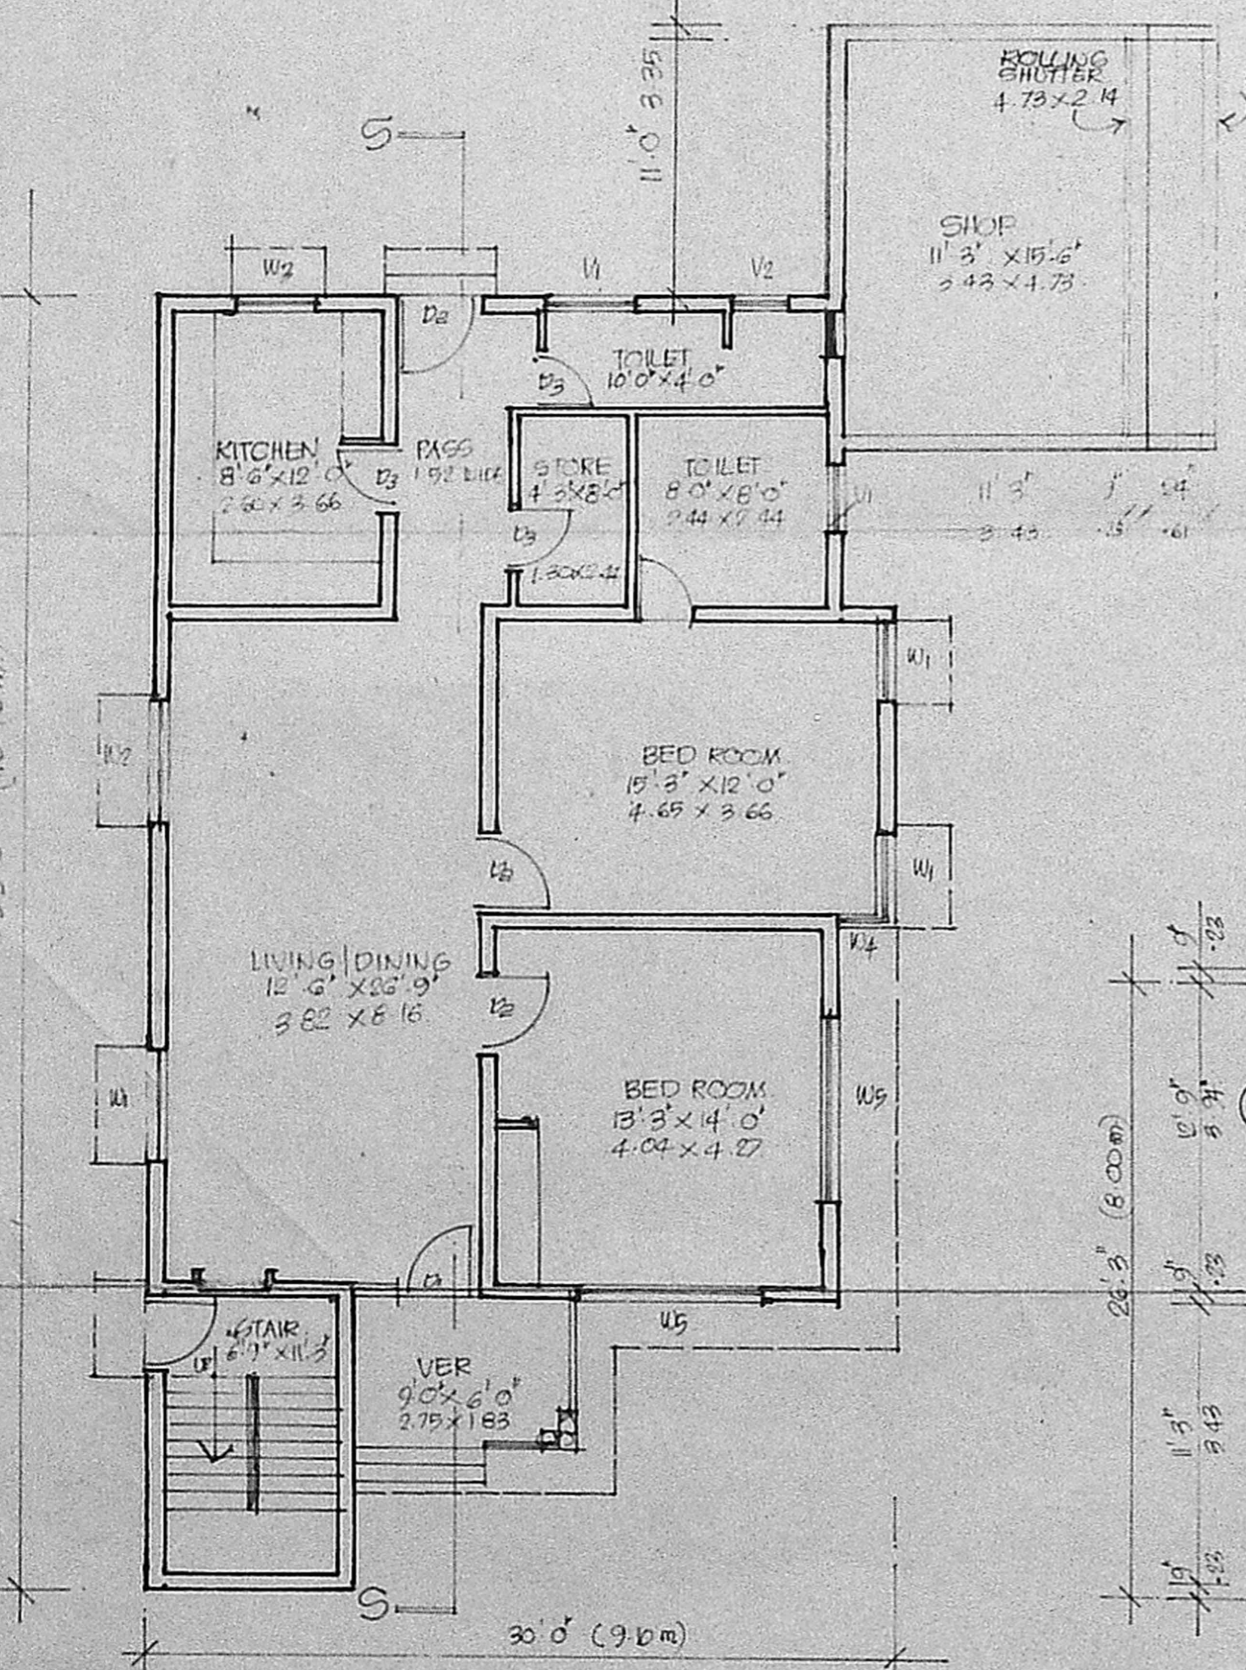

EXISTING GROUND FLOOR PLAN

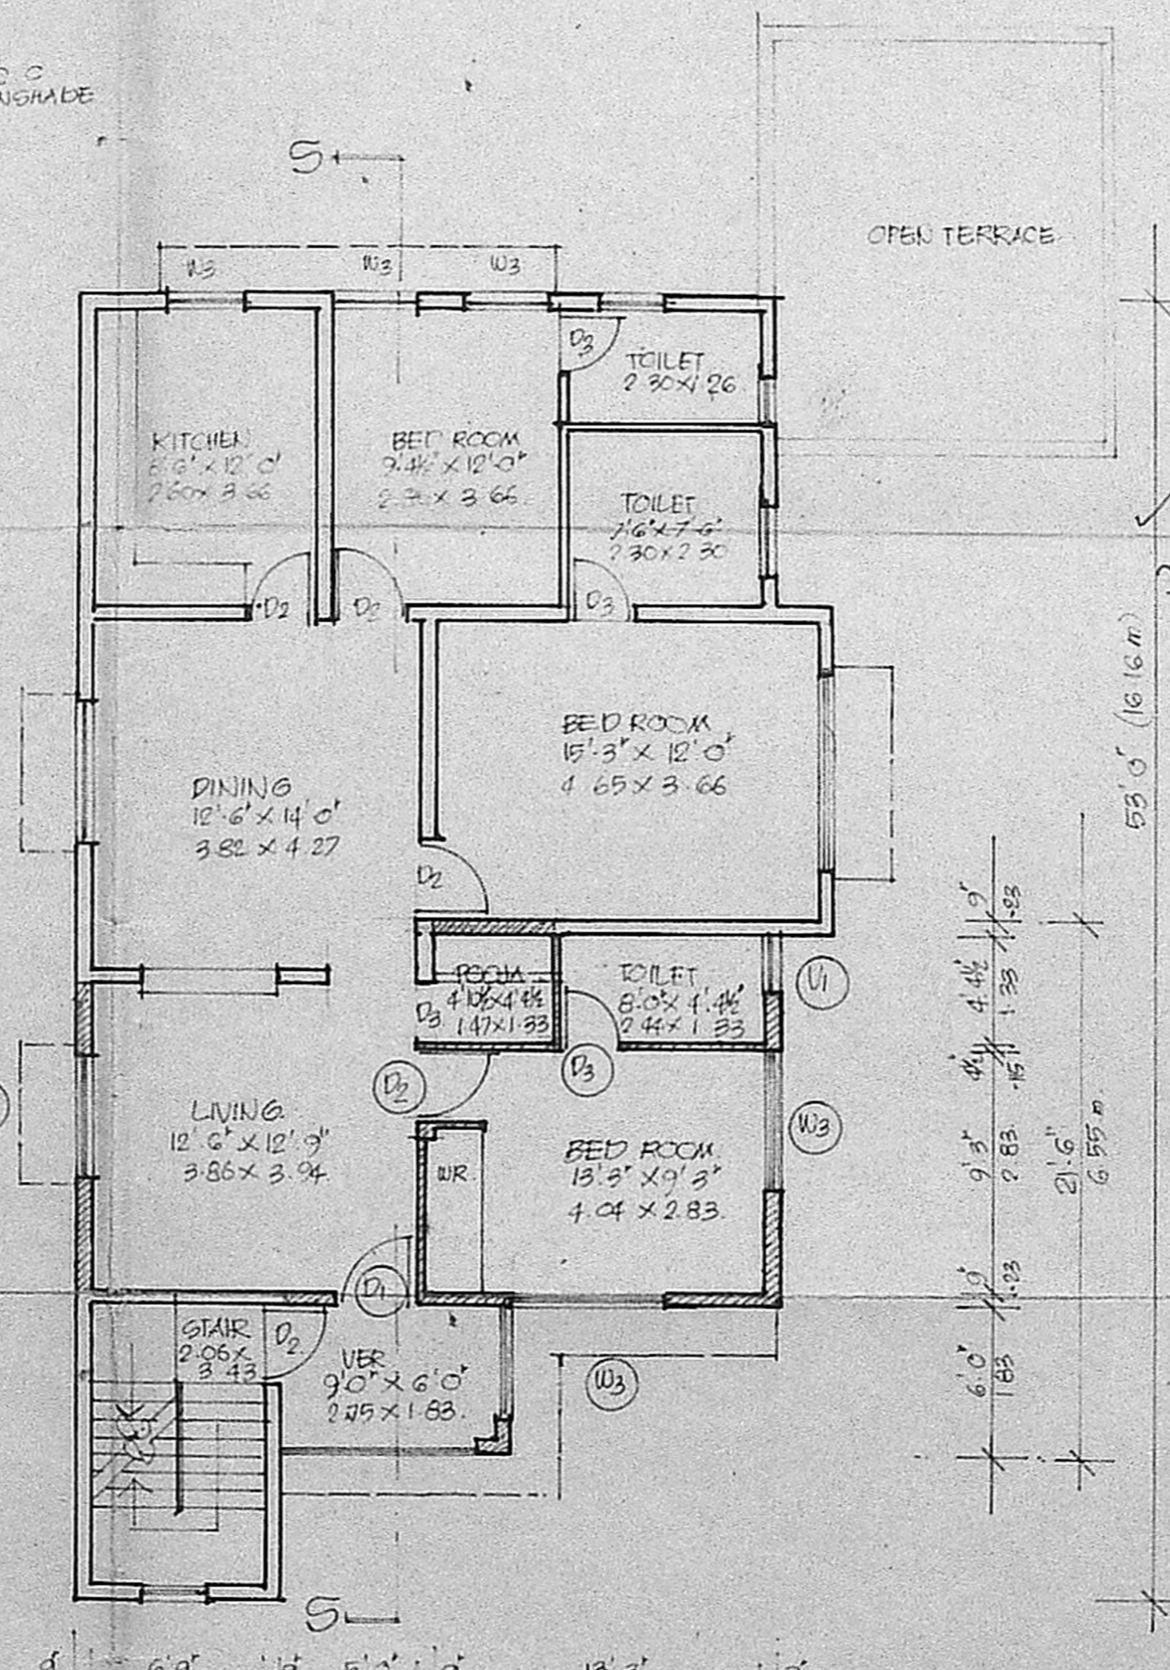

PROPOSED & EXISTING FIRST FLOOR PLAN

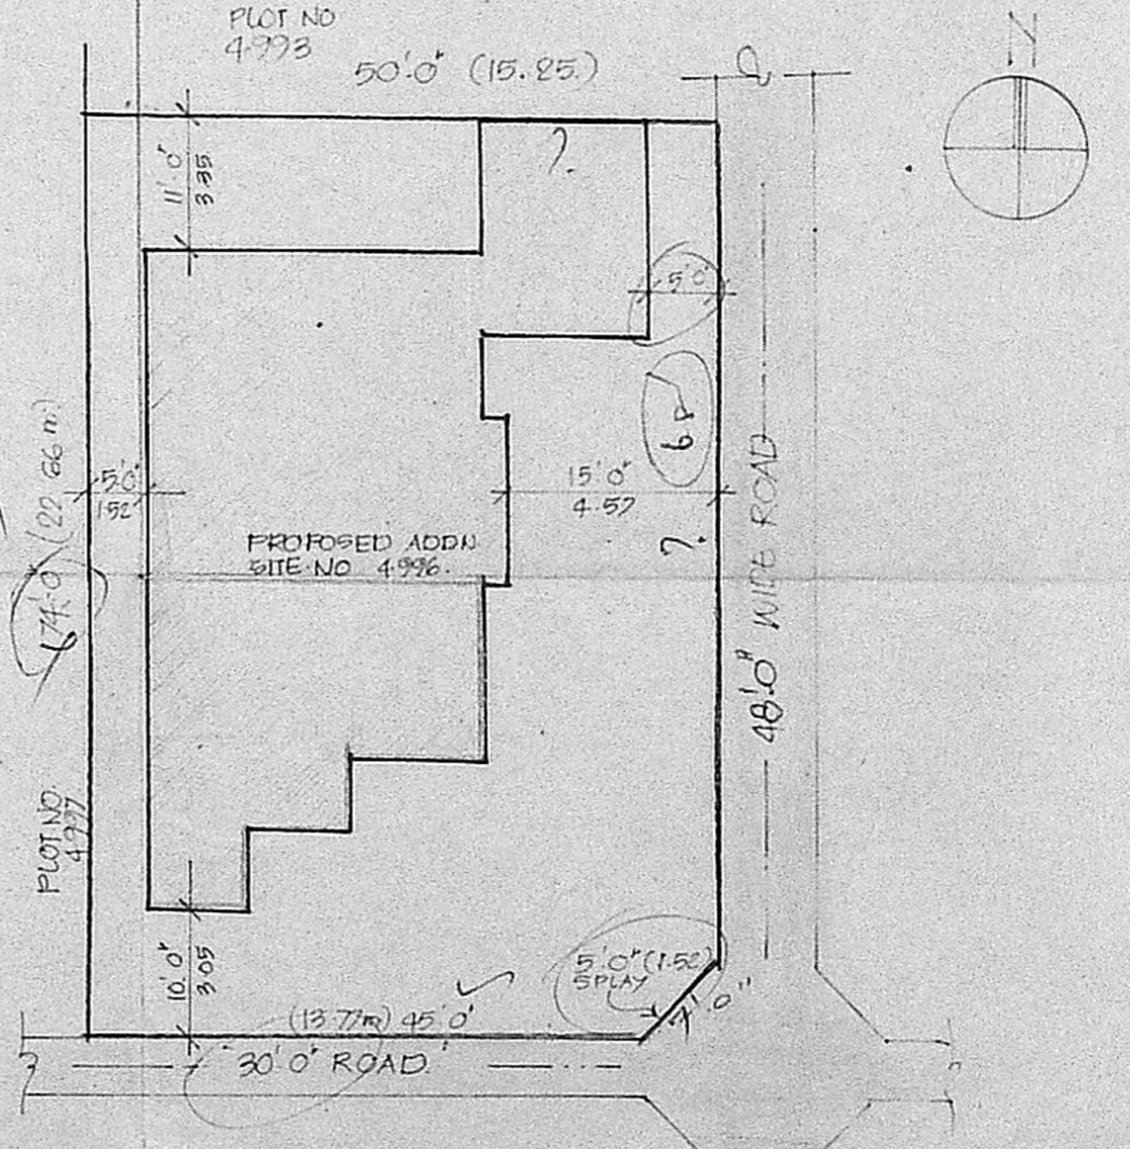

SITE PLAN SCALE 1"=16'-0"

PROPOSED ADDITIONS IN THE EXISTING BLDG IN PLOT NO. 4996 IN ARIGNAR ANNA NAGAR BATCH IV SCHEME

SCALE 1"=8'-0" ; 1/16"=0' DATE 21.7.88 PRN MUR CHD

PROPOSED WORK [Hatched] EXISTING WORK [White] SITE BOUNDARY [Dashed]

EXISTING ROADS [Thick Line]

B.V. Sudarshan

OWNER'S SIGNATURE

K. VENUGOPAL
AEE (Rtd)
CONSULTING CIVIL ENGINEER
LICENSE SURVEYOR CLASS I
CORPORATION OF MADRAS
3, NEELAKANDAN STREET
HUNGAMBAKKAM LAKE AREA
MADRAS-600 034