



Inspected on 4/5/90


PLAN SHOWING PRO: DWELLING
 BUILDING IN T.S. No. 91, PEKOIL NORTH
 MADA ST. LANE, AYANAVARAM, MADRAS
 600 023, CORPN. DN. 34, BLOCK No. 16
 OF AYM. SCALE: 1" = 8' (1cm = 1m)

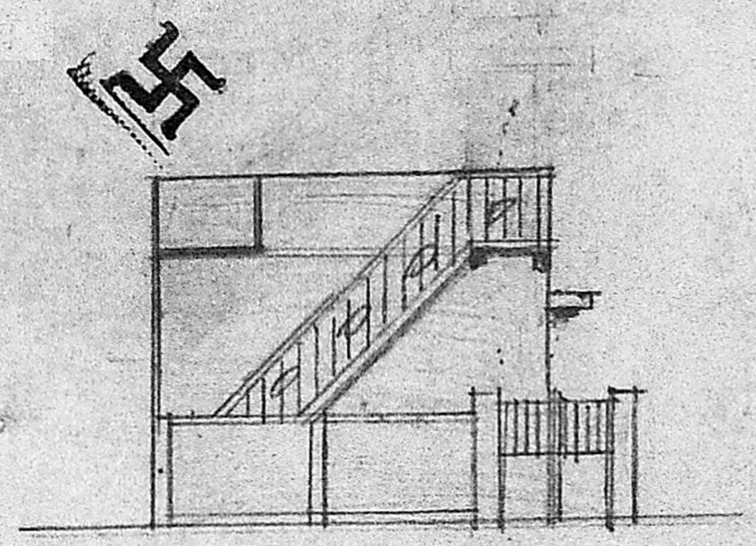

FRONT VIEW

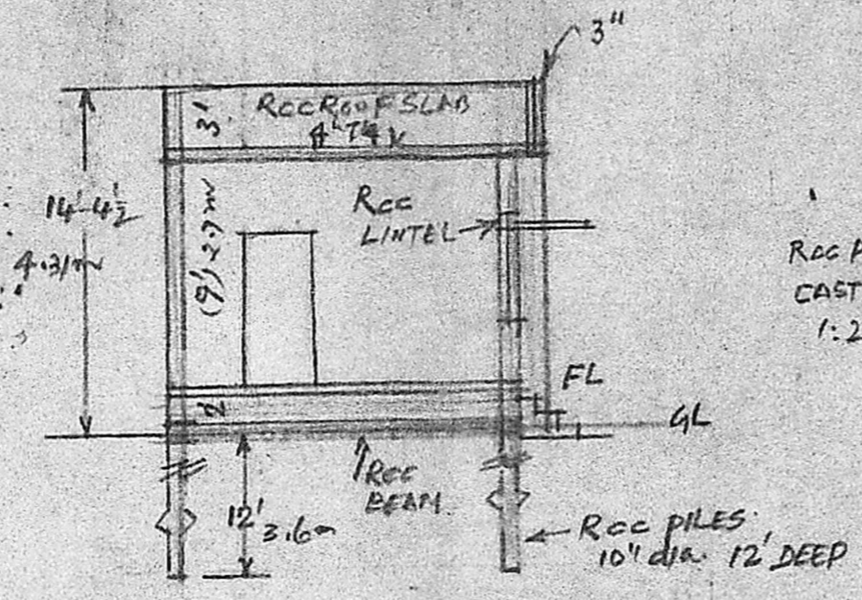


SECTION-AA

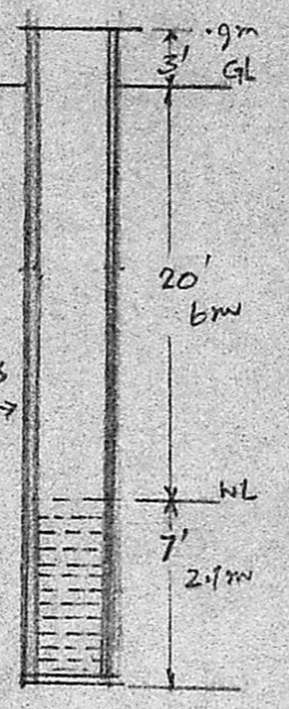


SECTION OF 2-6" DIA. ORAI KINARU

COL. REF: - PLOT LINE: - , PRO:
 ROADS: -
 SPECIFICATIONS 16.4.90.

RCC PILE FOUNDATION IN 1:2:4 C.C. 3/4" BHM
 NECESSARY REINFORCEMENT. BEAM CAP TYPE
 COVERING ALL PILES @ 5' APART, B' WORK IN
 C.M. 1:6, C.W. DOOR & WINDOWS, VENTILATORS
 D- 3-3" x 6-6" W₂ 3-0" x 4-0" 1.9 x 1.2 m
 0.97 x 1.95 m W₃ 4-6" x 4-0" 1.35 x 1.2 m
 D₁ 3-0" x 6-6" V 4-6" x 2-0" 1.35 x 0.6 m
 0.9 x 1.95 m PLASTERING IN C.M. 1:4, 1/2" TK.
 D₂ 2-0" x 6-0" RCC LINTEL 4 1/2" TL, SUNSHADE
 0.6 x 1.8 m LOFT, ROOF SLAB IN 1:2:4 C.C. MIX.

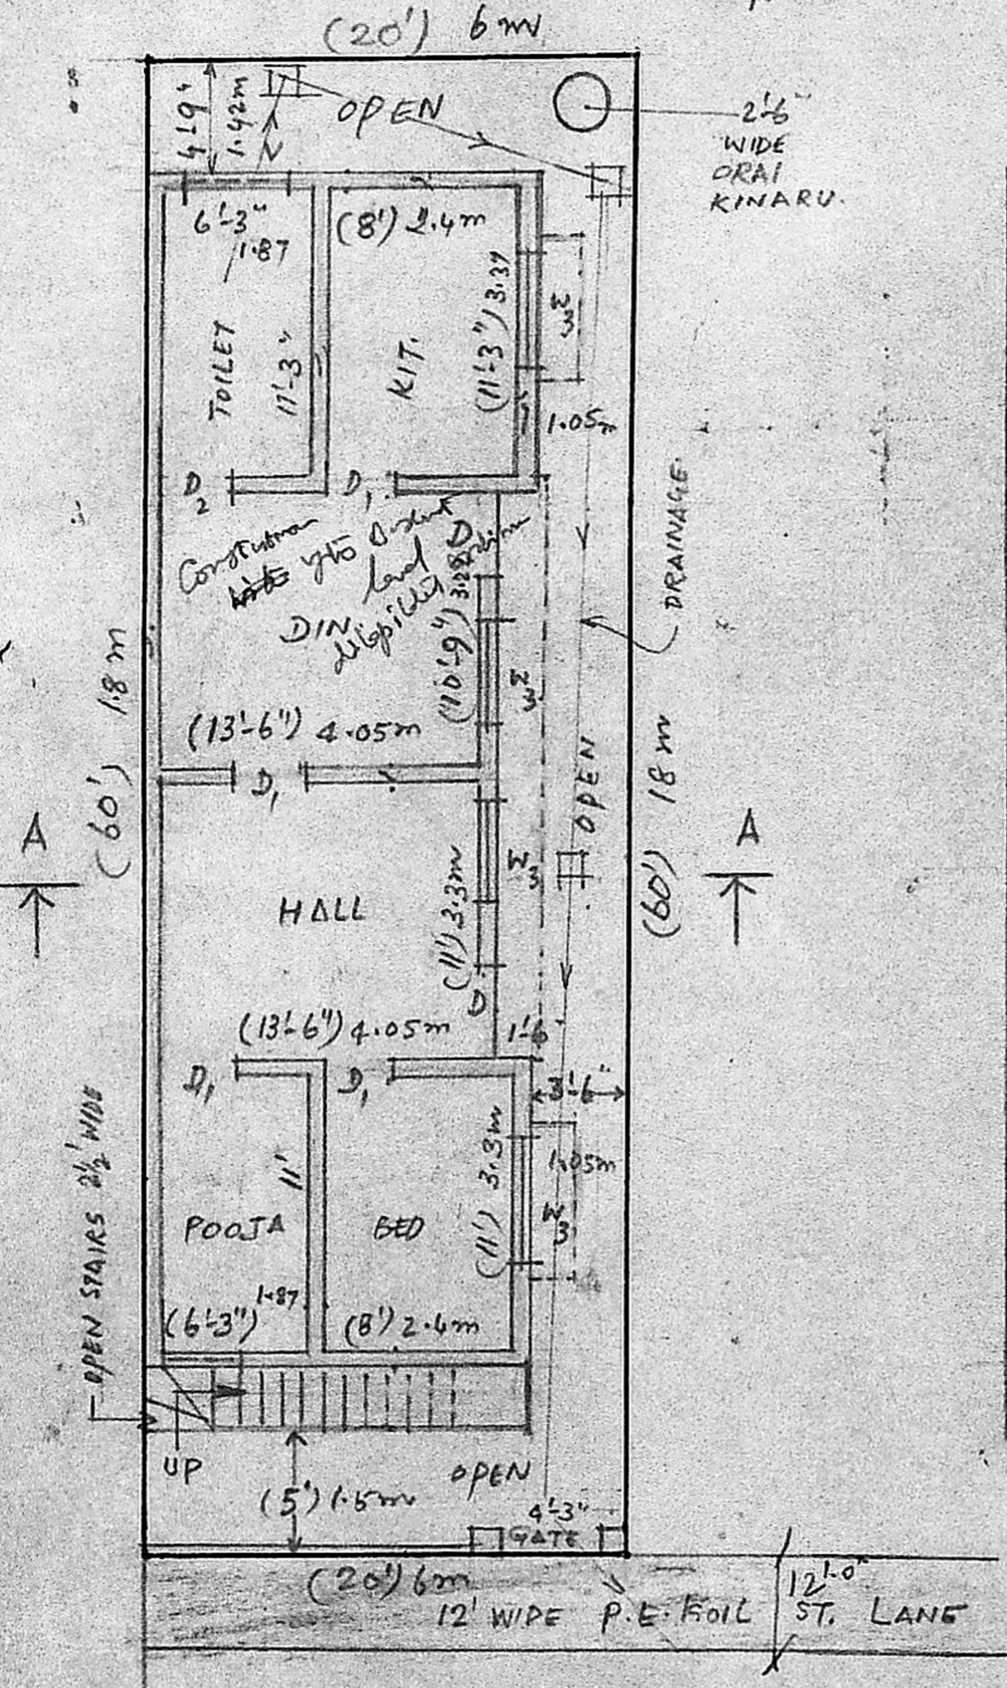


PLAN OF GROUND FLOOR PA: 754 SFT.
 L= 1200 SFT. 65% = 780 SFT

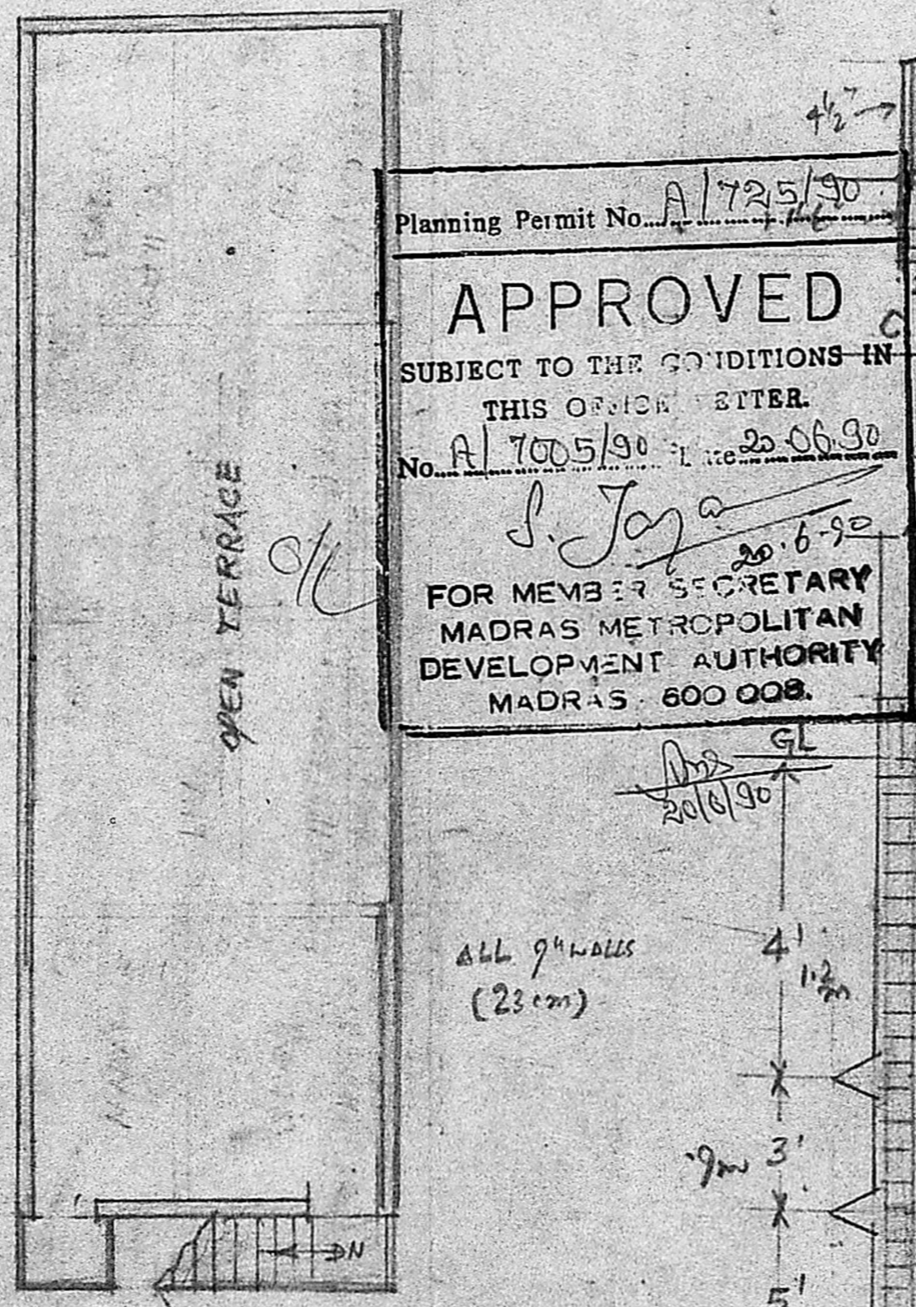


PLAN OF OPEN TERRACE

Planning Permit No. A/725/90
APPROVED
 SUBJECT TO THE CONDITIONS IN
 THIS ORDER LETTER.
 No. A/7005/90 Date 20.06.90
 S. Jaya
 FOR MEMBER SECRETARY
 MADRAS METROPOLITAN
 DEVELOPMENT AUTHORITY
 MADRAS. 600 008.

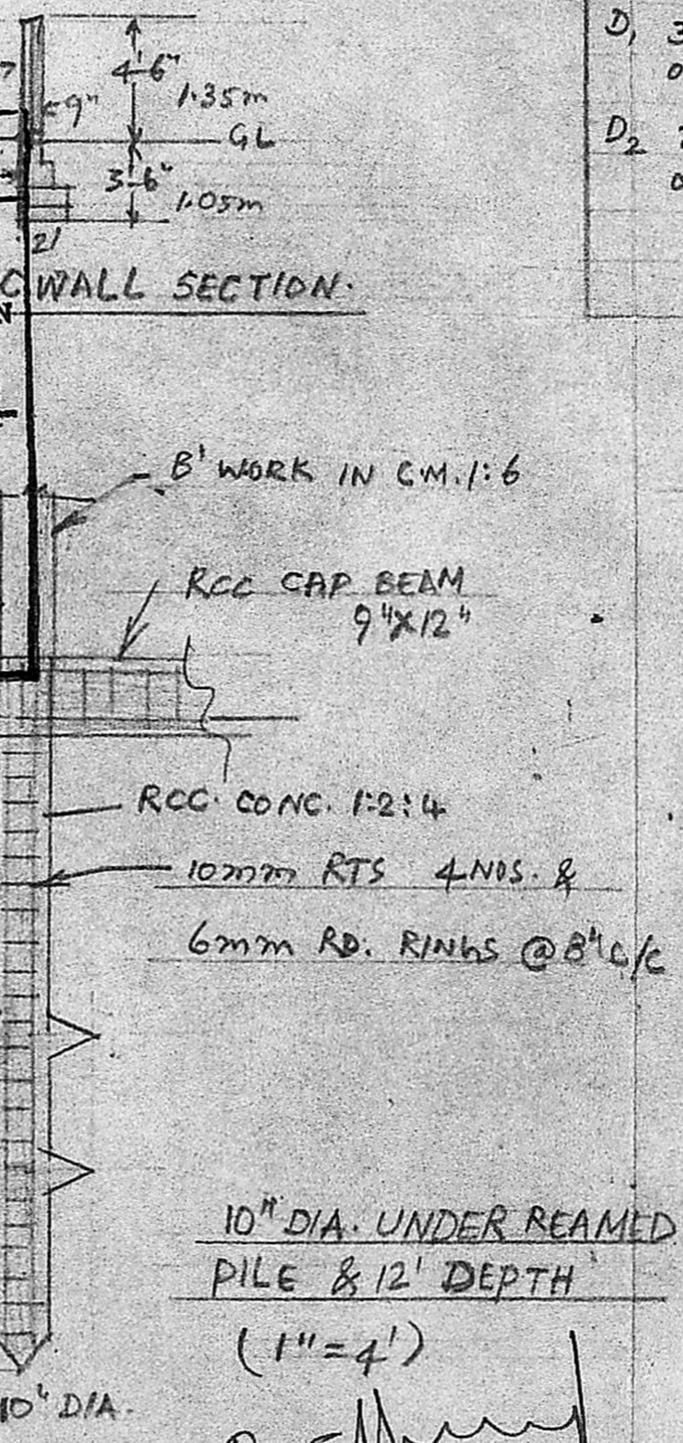

C WALL SECTION

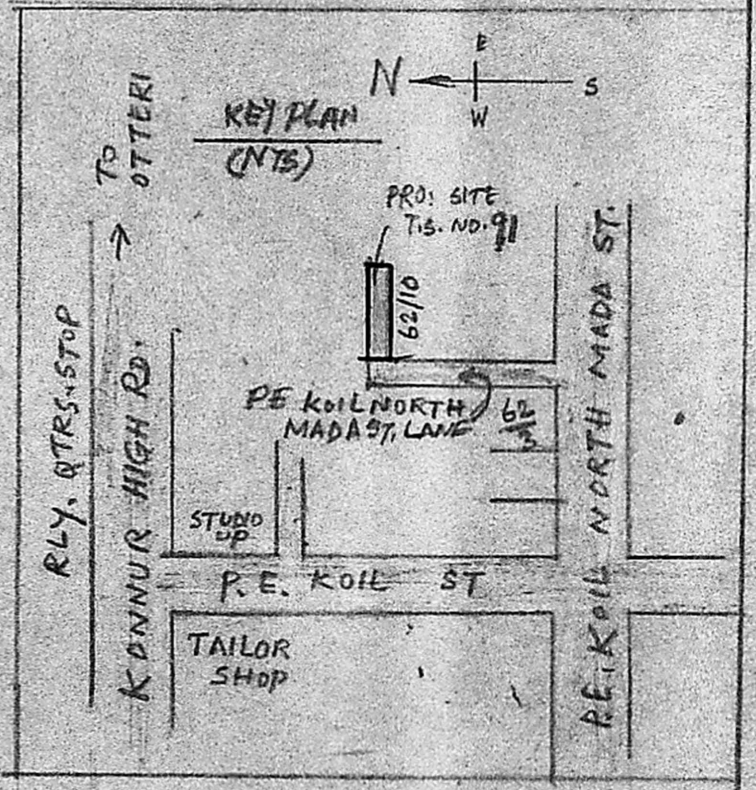

Phone: 618804.
D. S. PARTHASARATHY
 Civil Engineer Licenced Surveyor No. 31
 CORPORATION OF MADRAS,
 4, Chengalvarayan Mair. x St.,
 RAMALINGAPURAM, MADRAS-12.

LCD. SURVEYOR

10" DIA. UNDER REAMED
 PILE & 12' DEPTH
 (1" = 4')
 Chandra
 OWNER